


# LOT 1102

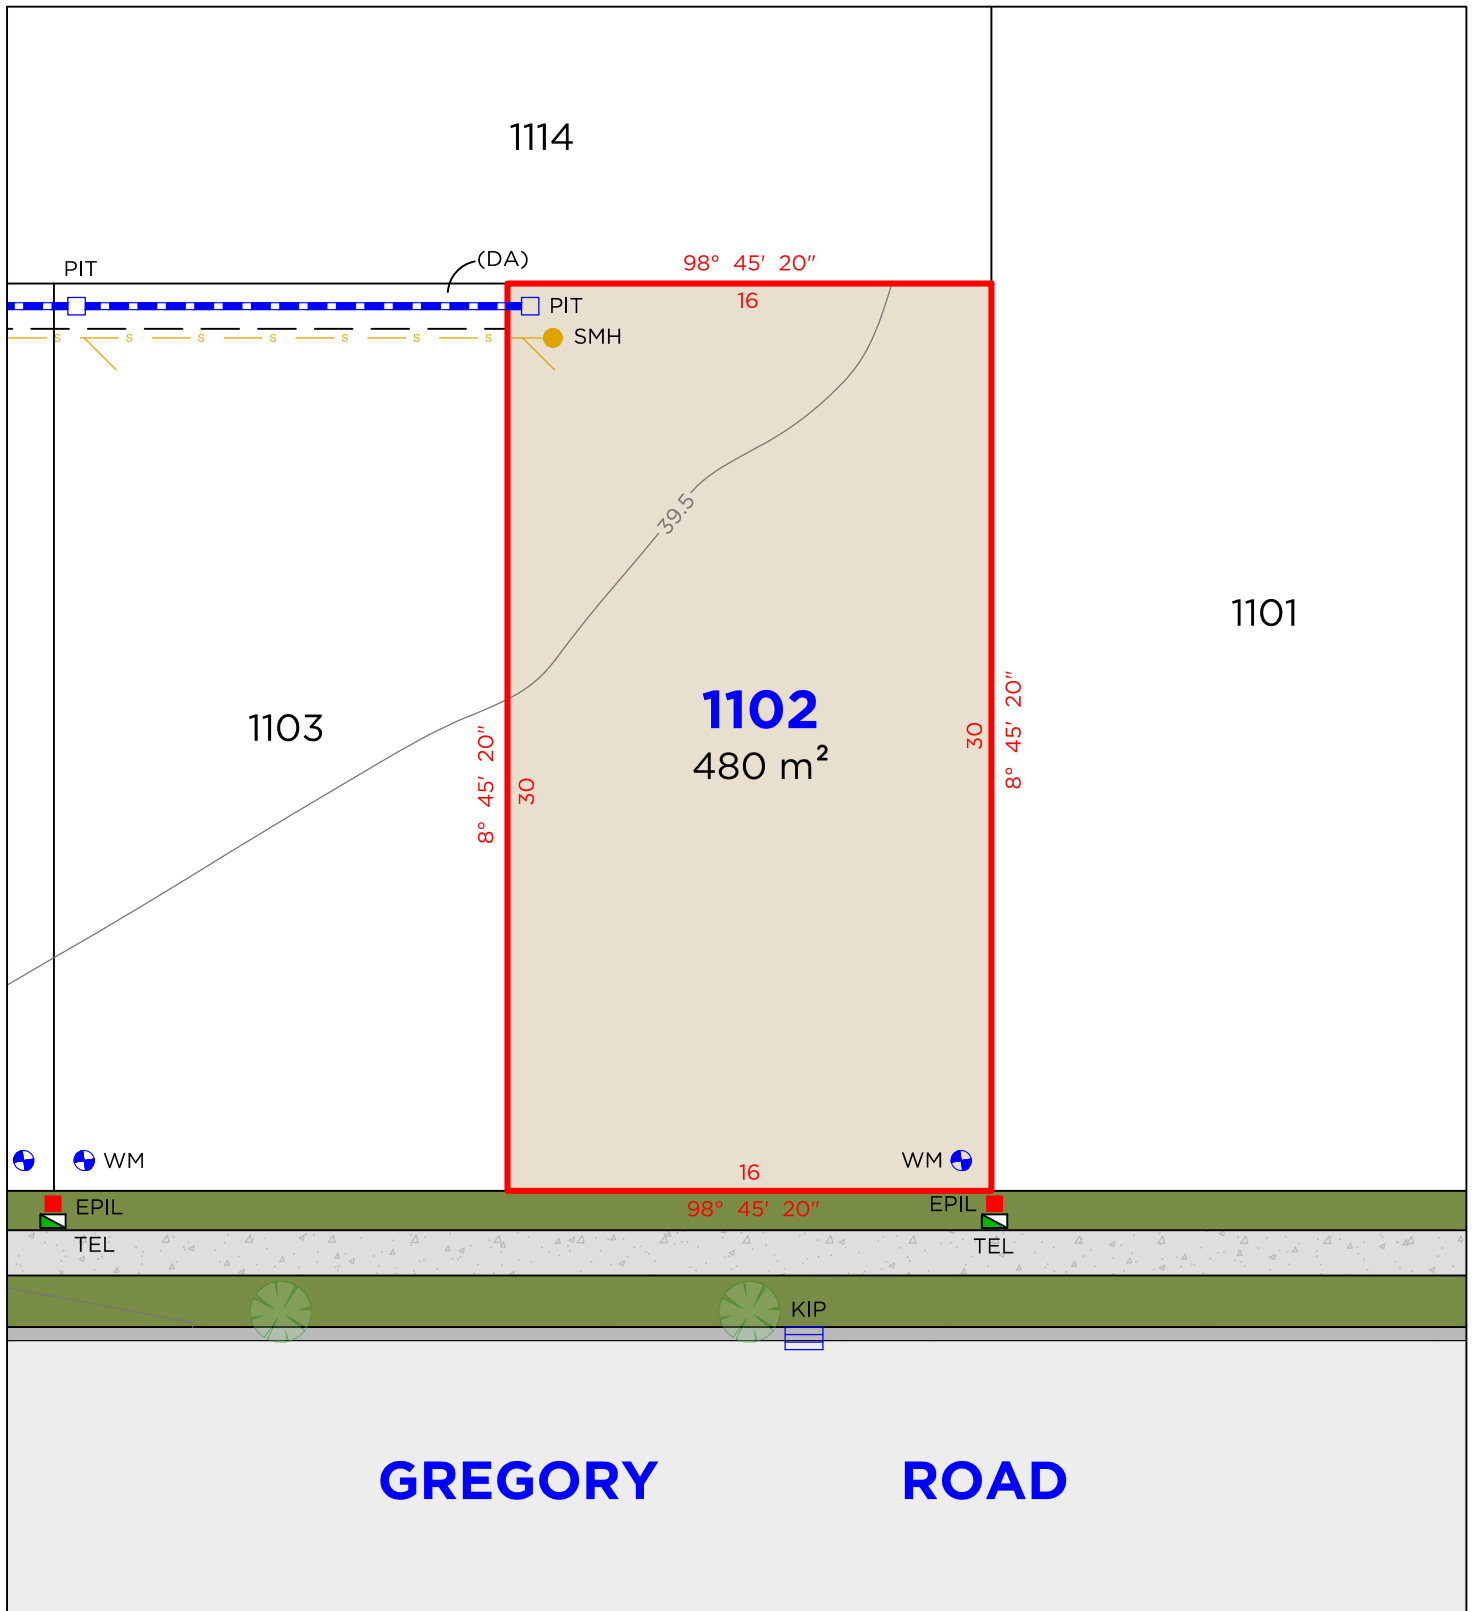

## LEGEND

	BOUNDARY LINE		TEL	TELSTRA / NBN PIT		KIP	KERB INLET PIT
	ADJACENT BOUNDARY		EPIL	ELECTRICAL PILLAR		PIT	DRAINAGE PIT
	EASEMENT		SMH	SEWER MAN HOLE		WM	WATER METER
	SEWER						
	STORMWATER						

## EASEMENTS

(DA) EASEMENT TO DRAIN WATER 1.5 WIDE

## DISCLAIMER


- THIS PLAN HAS BEEN COMPILED FROM DESIGN PLANS AT THE SCALE/S STATED. IT IS RECOMMENDED THAT A SURVEY IS UNDERTAKEN PRIOR TO THE PREPARATION OF CONSTRUCTION DRAWINGS. THE PLAN IS SUITABLE FOR DESIGN ONLY & MAY NOT BE SUITABLE FOR ANY OTHER PURPOSE OR FOR USE AT ANY OTHER SCALES/S.
- THE BOUNDARIES & SERVICES SHOWN ARE APPROXIMATE ONLY. FURTHER SURVEY WILL BE REQUIRED IF CONSTRUCTION IS TO TAKE PLACE ON OR ADJACENT TO THE BOUNDARIES.

**NOTE** • ANTICIPATED LOT CLASSIFICATION IS H2

**DELFS**  
**LASCELLES**  
CONSULTING SURVEYORS



# LOT 1103

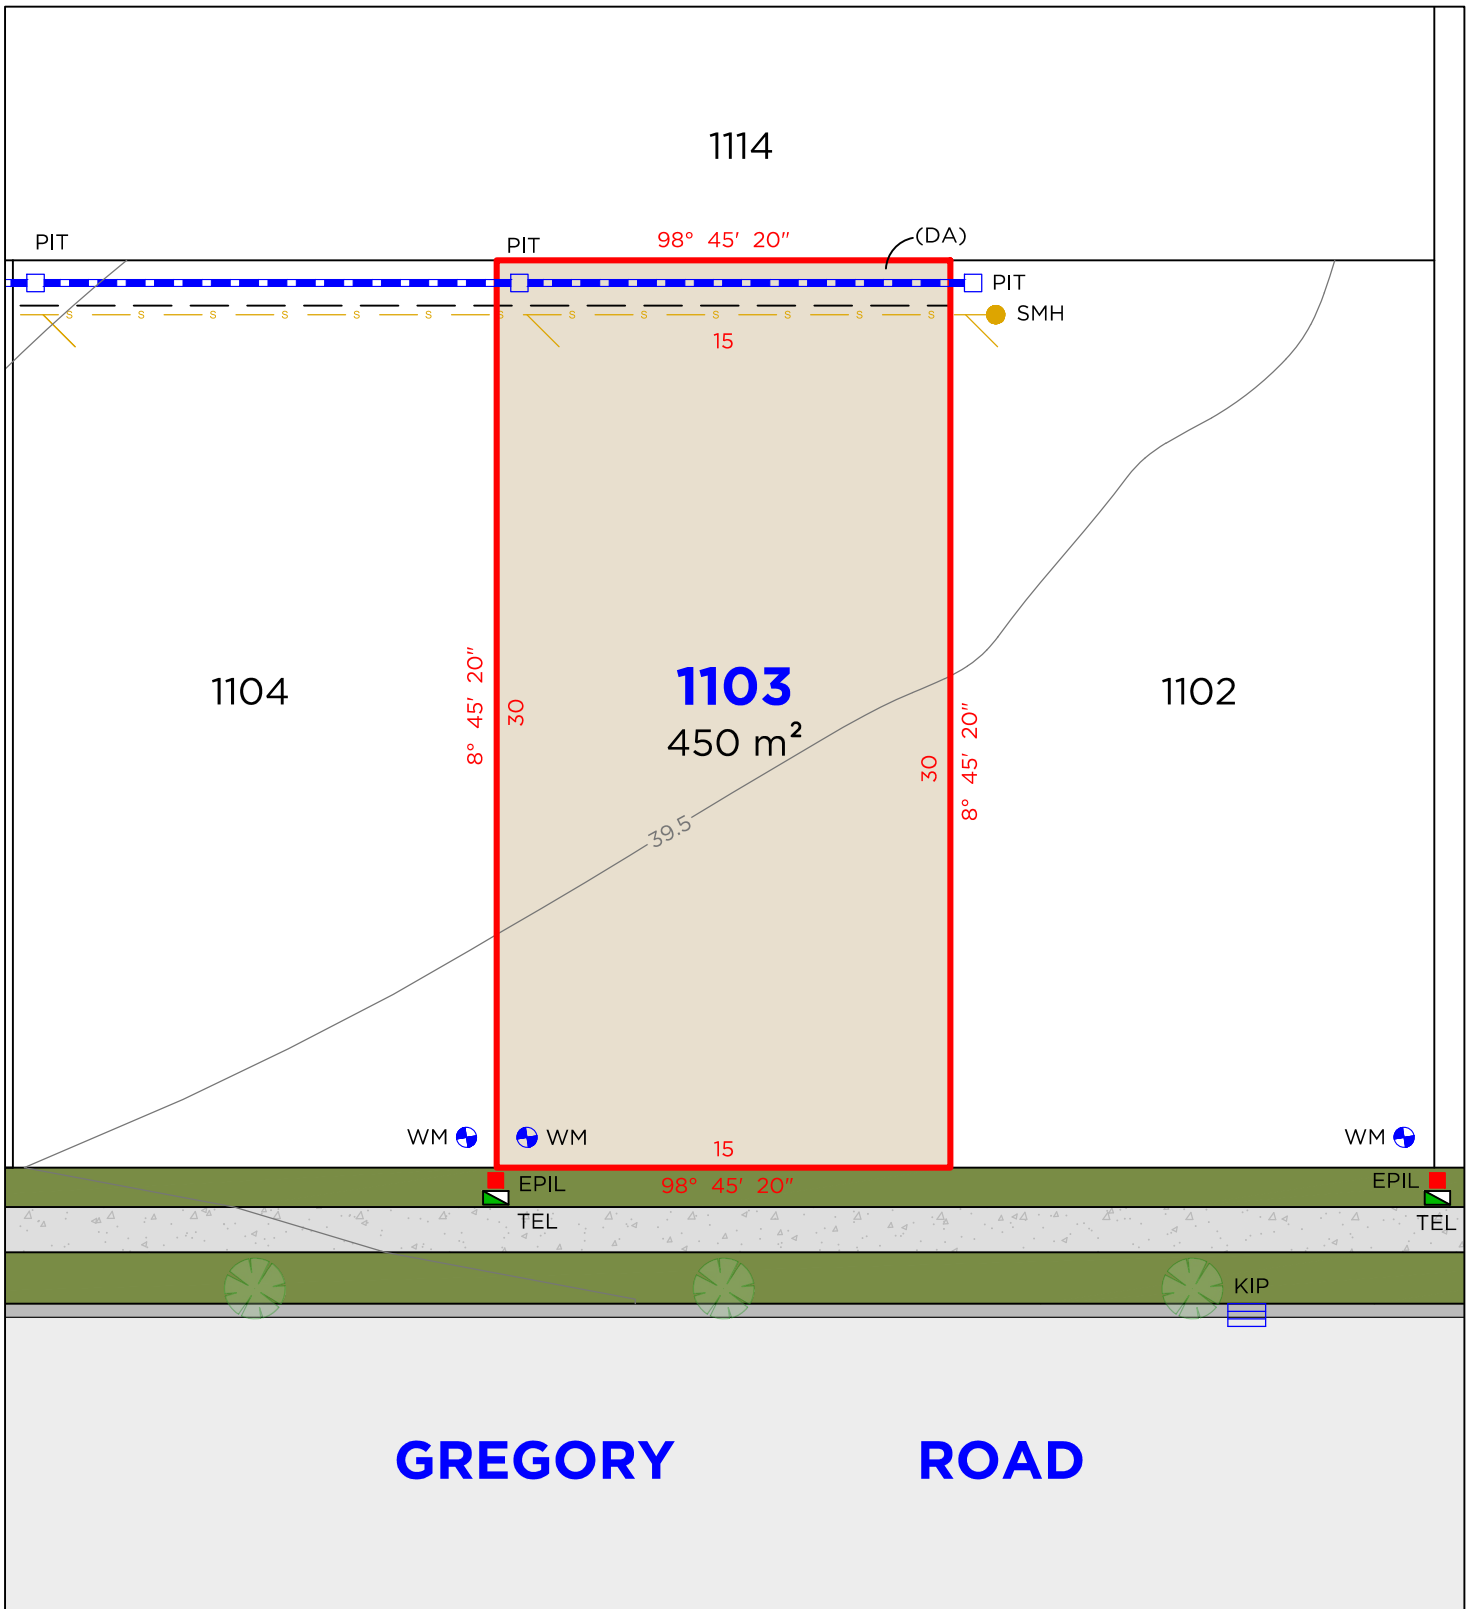

## LEGEND

	BOUNDARY LINE		TEL	TELSTRA / NBN PIT		KIP	KERB INLET PIT
	ADJACENT BOUNDARY		EPIL	ELECTRICAL PILLAR		PIT	DRAINAGE PIT
	EASEMENT		SMH	SEWER MAN HOLE			
	SEWER		WM	WATER METER			
	STORMWATER						

## EASEMENTS

(DA) EASEMENT TO DRAIN WATER 1.5 WIDE


## DISCLAIMER

- THIS PLAN HAS BEEN COMPILED FROM DESIGN PLANS AT THE SCALE/S STATED. IT IS RECOMMENDED THAT A SURVEY IS UNDERTAKEN PRIOR TO THE PREPARATION OF CONSTRUCTION DRAWINGS. THE PLAN IS SUITABLE FOR DESIGN ONLY & MAY NOT BE SUITABLE FOR ANY OTHER PURPOSE OR FOR USE AT ANY OTHER SCALES/S.
- THE BOUNDARIES & SERVICES SHOWN ARE APPROXIMATE ONLY. FURTHER SURVEY WILL BE REQUIRED IF CONSTRUCTION IS TO TAKE PLACE ON OR ADJACENT TO THE BOUNDARIES.


**NOTE** • ANTICIPATED LOT CLASSIFICATION IS H2

**DELFS  
LASCELLES**  
CONSULTING SURVEYORS

**HEREFORD HILL**  
• LOCHINVAR •

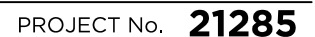

# LOT 1105

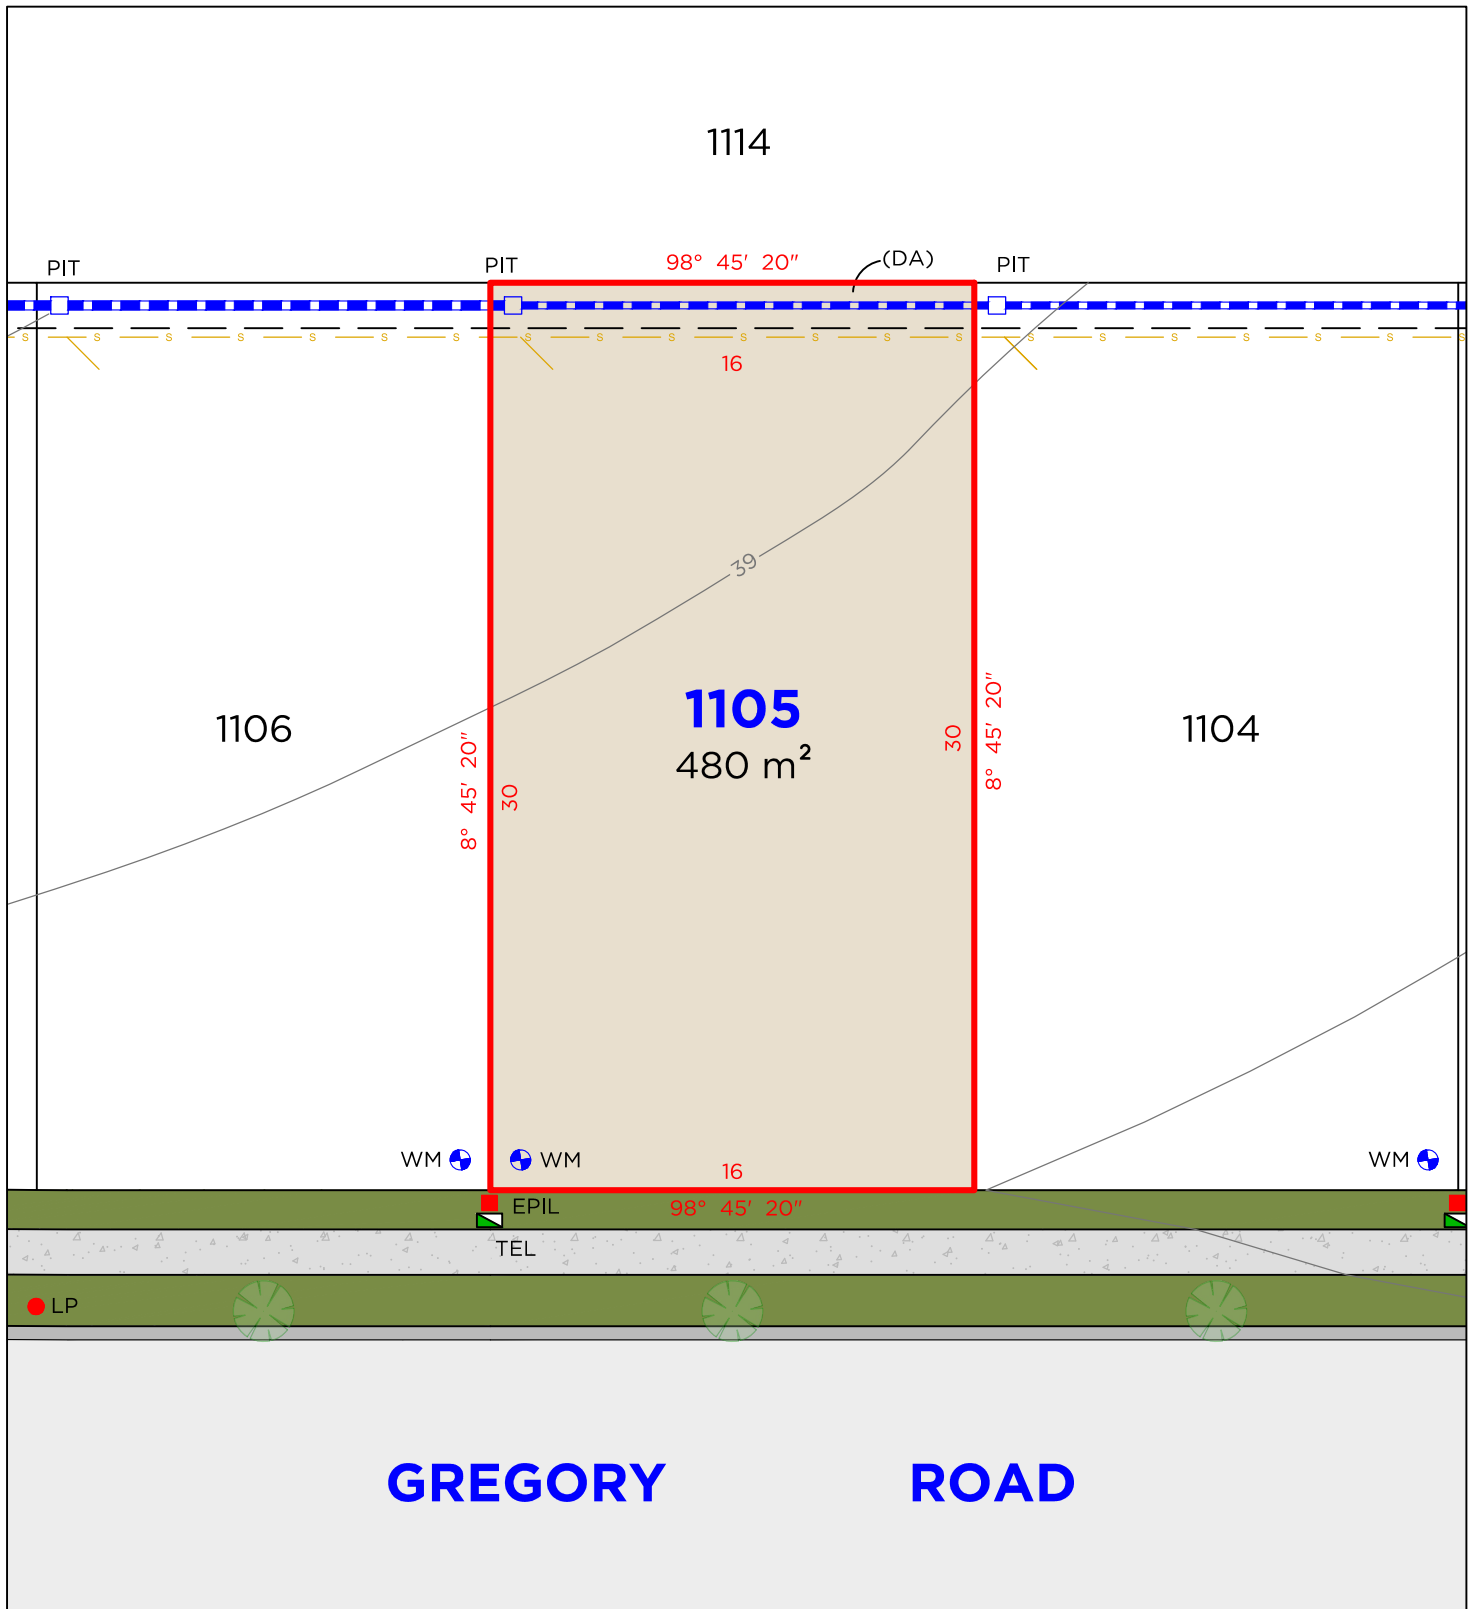

## LEGEND

	BOUNDARY LINE		TEL	TELSTRA / NBN PIT		PIT	DRAINAGE PIT
	ADJACENT BOUNDARY		EPIL	ELECTRICAL PILLAR		WM	WATER METER
	EASEMENT		LP	LIGHT POLE			
	SEWER						
	STORMWATER						

## EASEMENTS

(DA) EASEMENT TO DRAIN WATER 1.5 WIDE

## DISCLAIMER


- THIS PLAN HAS BEEN COMPILED FROM DESIGN PLANS AT THE SCALE/S STATED. IT IS RECOMMENDED THAT A SURVEY IS UNDERTAKEN PRIOR TO THE PREPARATION OF CONSTRUCTION DRAWINGS. THE PLAN IS SUITABLE FOR DESIGN ONLY & MAY NOT BE SUITABLE FOR ANY OTHER PURPOSE OR FOR USE AT ANY OTHER SCALES/S.
- THE BOUNDARIES & SERVICES SHOWN ARE APPROXIMATE ONLY. FURTHER SURVEY WILL BE REQUIRED IF CONSTRUCTION IS TO TAKE PLACE ON OR ADJACENT TO THE BOUNDARIES.

**NOTE** • ANTICIPATED LOT CLASSIFICATION IS P

**DELFS  
LASCELLES**  
CONSULTING SURVEYORS

**HEREFORD HILL**  
• LOCHINVAR •

# LOT 1106

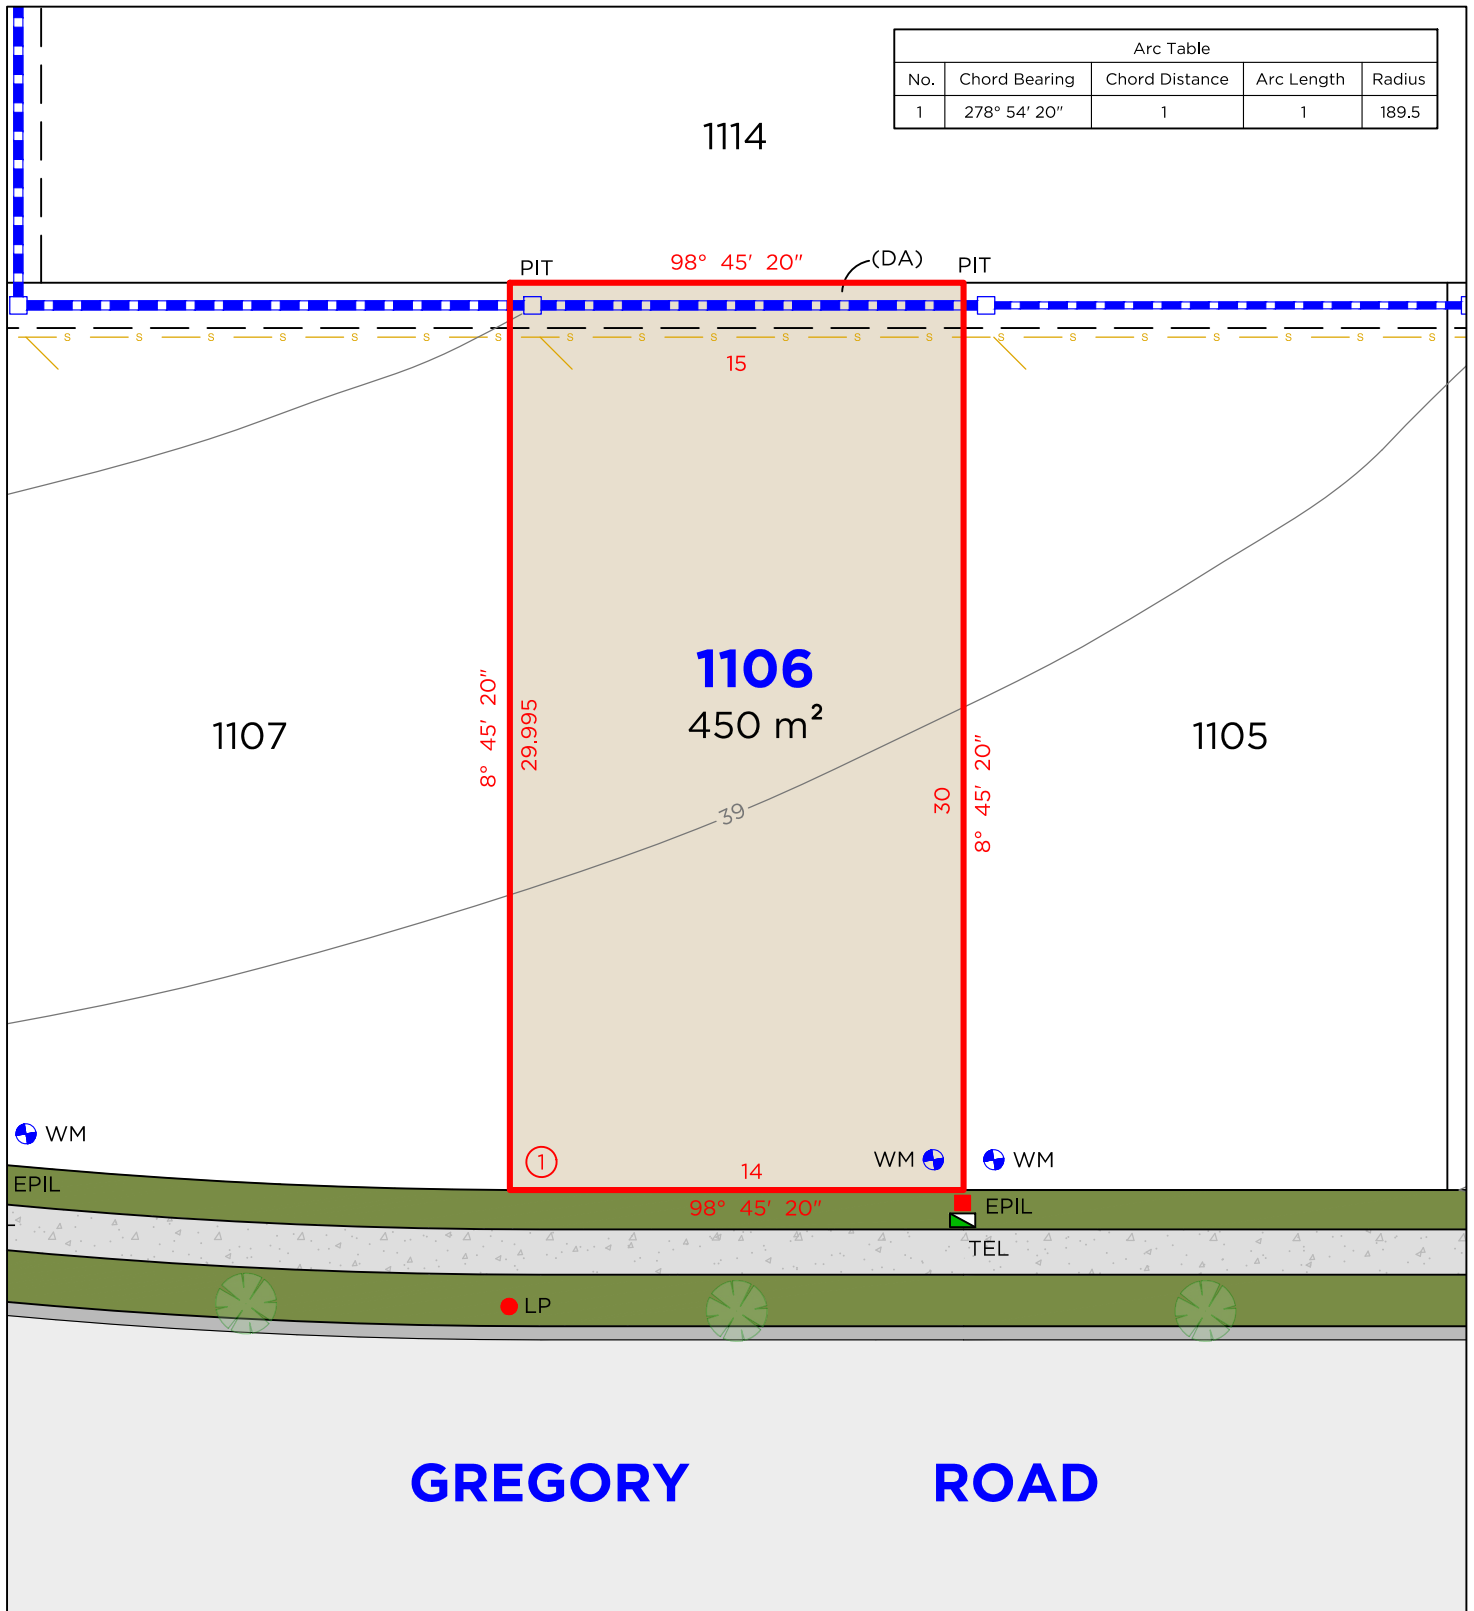

## LEGEND

	BOUNDARY LINE		TEL	TELSTRA / NBN PIT		PIT	DRAINAGE PIT
	ADJACENT BOUNDARY		EPIL	ELECTRICAL PILLAR		WM	WATER METER
	EASEMENT		LP	LIGHT POLE			
	SEWER						
	STORMWATER						

## EASEMENTS

(DA) EASEMENT TO DRAIN WATER 1.5 WIDE

## DISCLAIMER

- THIS PLAN HAS BEEN COMPILED FROM DESIGN PLANS AT THE SCALE/S STATED. IT IS RECOMMENDED THAT A SURVEY IS UNDERTAKEN PRIOR TO THE PREPARATION OF CONSTRUCTION DRAWINGS. THE PLAN IS SUITABLE FOR DESIGN ONLY & MAY NOT BE SUITABLE FOR ANY OTHER PURPOSE OR FOR USE AT ANY OTHER SCALES/S.
- THE BOUNDARIES & SERVICES SHOWN ARE APPROXIMATE ONLY. FURTHER SURVEY WILL BE REQUIRED IF CONSTRUCTION IS TO TAKE PLACE ON OR ADJACENT TO THE BOUNDARIES.

**NOTE** • ANTICIPATED LOT CLASSIFICATION IS P

**DELFS LASCELLES**  
CONSULTING SURVEYORS

**HEREFORD HILL**  
• LOCHINVAR •




- ## EASEMENTS
- (DA) EASEMENT TO DRAIN WATER 1.5 WIDE
- ## DISCLAIMER
1. THIS PLAN HAS BEEN COMPILED FROM DESIGN PLANS AT THE SCALE/S STATED. IT IS RECOMMENDED THAT A SURVEY IS UNDERTAKEN PRIOR TO THE PREPARATION OF CONSTRUCTION DRAWINGS. THE PLAN IS SUITABLE FOR DESIGN ONLY & MAY NOT BE SUITABLE FOR ANY OTHER PURPOSE OR FOR USE AT ANY OTHER SCALES/S.
  2. THE BOUNDARIES & SERVICES SHOWN ARE APPROXIMATE ONLY. FURTHER SURVEY WILL BE REQUIRED IF CONSTRUCTION IS TO TAKE PLACE ON OR ADJACENT TO THE BOUNDARIES.
- ## NOTE
- ANTICIPATED LOT CLASSIFICATION IS P

# LOT 1108



**GREGORY**

**ROAD**

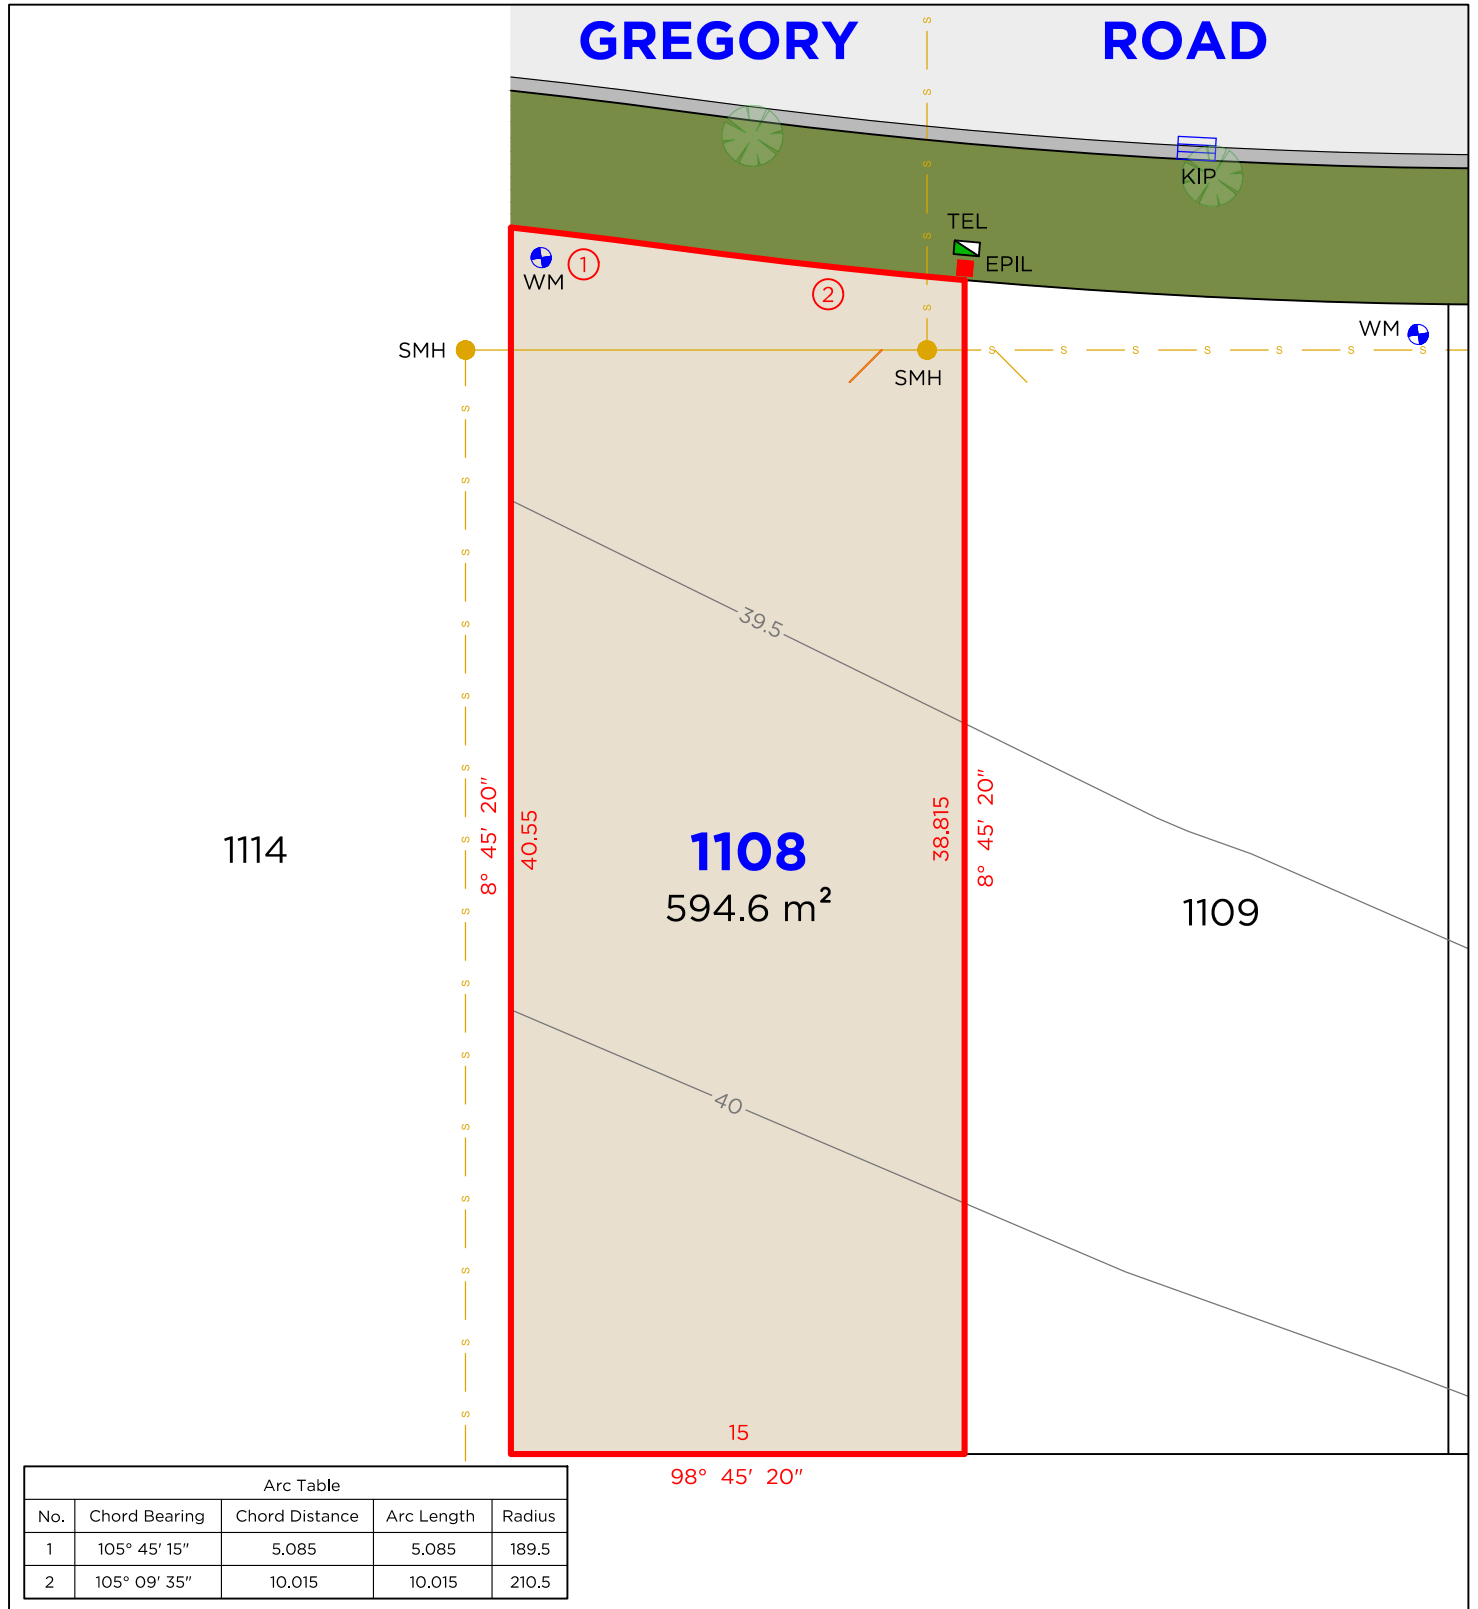

Arc Table				
No.	Chord Bearing	Chord Distance	Arc Length	Radius
1	105° 45' 15"	5.085	5.085	189.5
2	105° 09' 35"	10.015	10.015	210.5

## LEGEND

	BOUNDARY LINE		TEL	TELSTRA / NBN PIT		KIP	KERB INLET PIT
	ADJACENT BOUNDARY		EPIL	ELECTRICAL PILLAR		WM	WATER METER
	SEWER		SMH	SEWER MAN HOLE			

## DISCLAIMER


- THIS PLAN HAS BEEN COMPILED FROM DESIGN PLANS AT THE SCALE/S STATED. IT IS RECOMMENDED THAT A SURVEY IS UNDERTAKEN PRIOR TO THE PREPARATION OF CONSTRUCTION DRAWINGS. THE PLAN IS SUITABLE FOR DESIGN ONLY & MAY NOT BE SUITABLE FOR ANY OTHER PURPOSE OR FOR USE AT ANY OTHER SCALES/S.
- THE BOUNDARIES & SERVICES SHOWN ARE APPROXIMATE ONLY. FURTHER SURVEY WILL BE REQUIRED IF CONSTRUCTION IS TO TAKE PLACE ON OR ADJACENT TO THE BOUNDARIES.

**NOTE** • ANTICIPATED LOT CLASSIFICATION IS H2

**DELFS LASCELLES**  
CONSULTING SURVEYORS

**HEREFORD HILL**  
• LOCHINVAR •

# LOT 1109

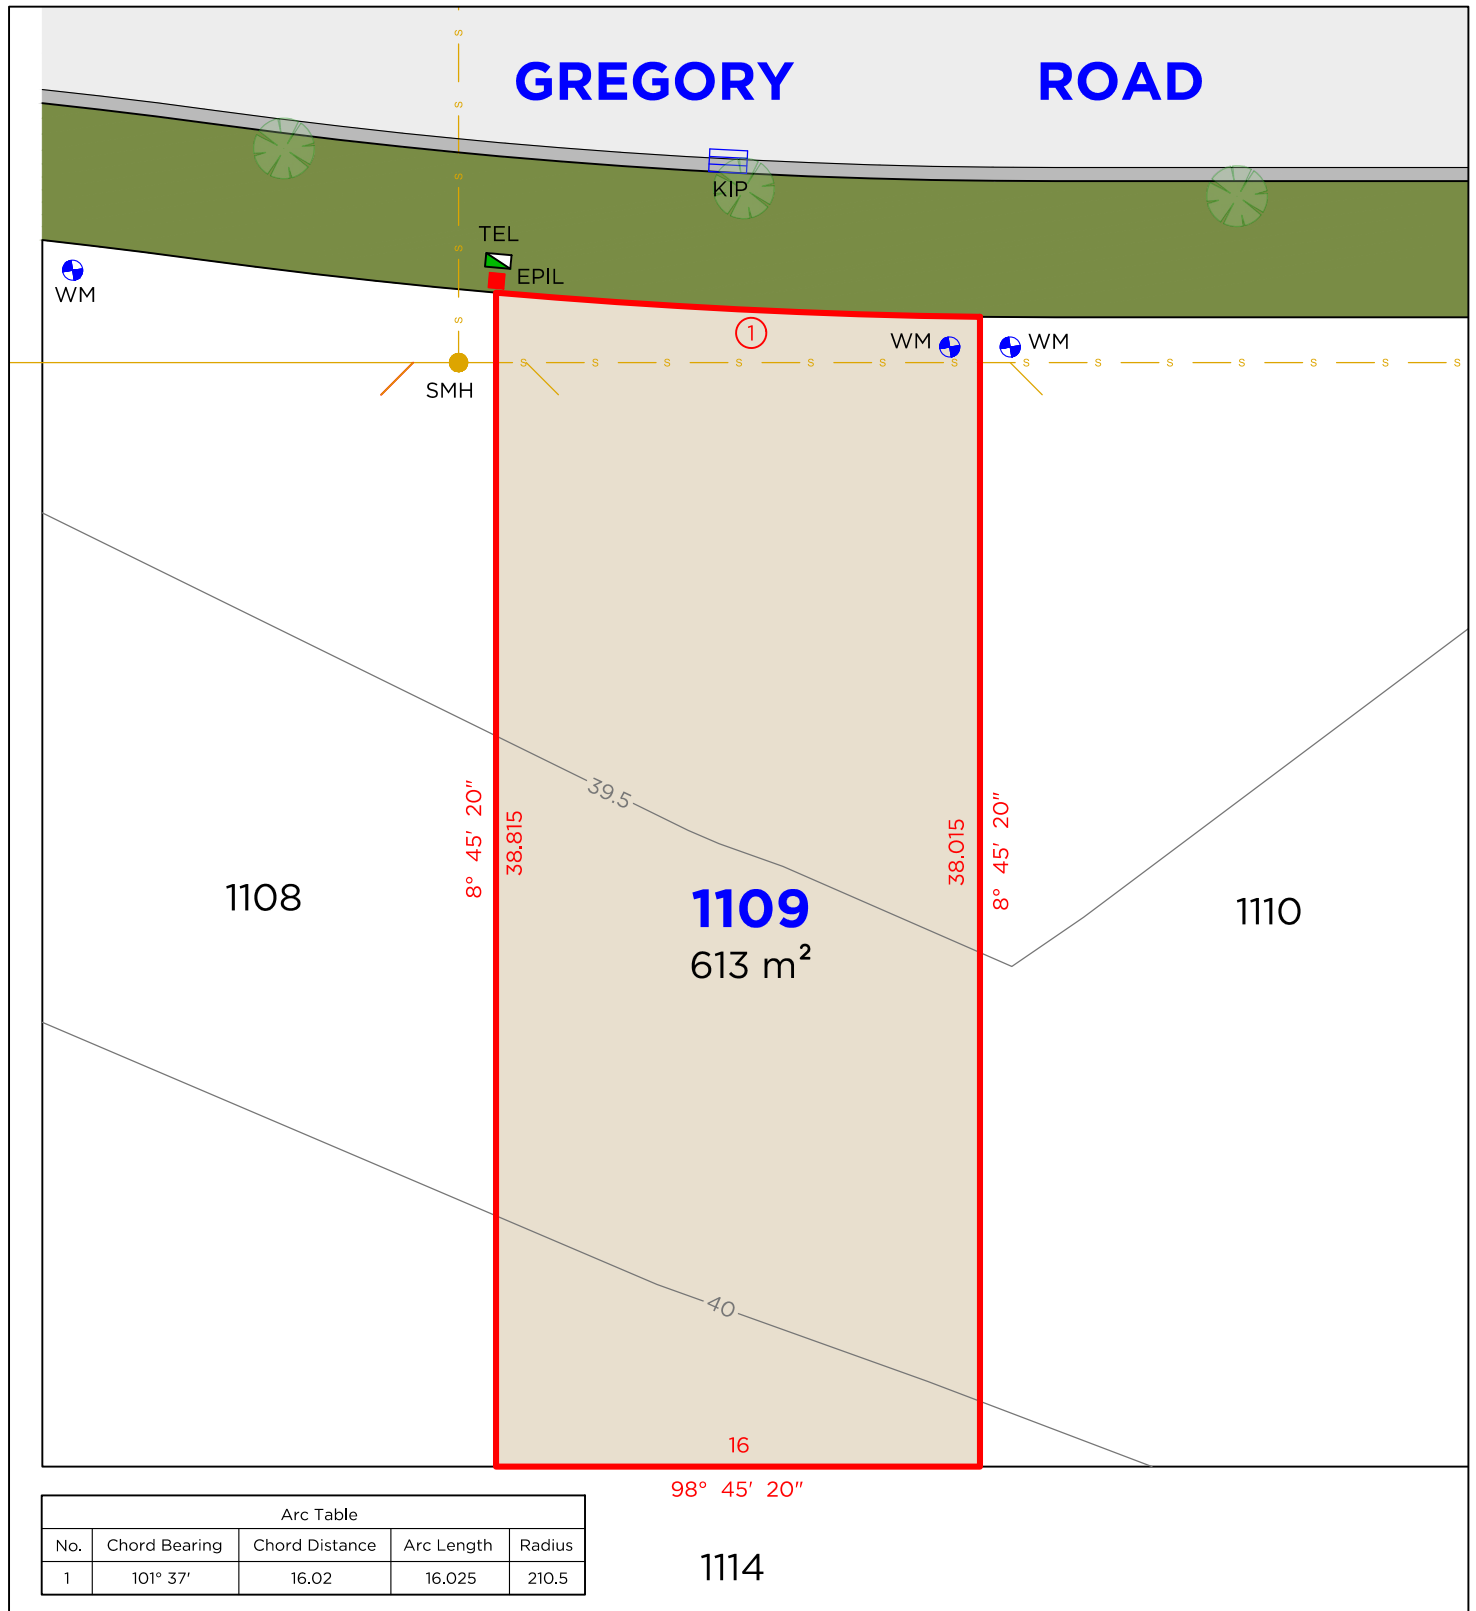

## LEGEND

<span style="color: red;">—</span>	BOUNDARY LINE	<span style="color: green;">■</span>	TEL	TELSTRA / NBN PIT	<span style="color: blue;">■</span>	KIP	KERB INLET PIT
<span style="color: black;">—</span>	ADJACENT BOUNDARY	<span style="color: red;">■</span>	EPIL	ELECTRICAL PILLAR	<span style="color: blue;">■</span>	WM	WATER METER
<span style="color: yellow;">—</span> S <span style="color: yellow;">—</span>	SEWER	<span style="color: yellow;">●</span>	SMH	SEWER MAN HOLE			

## DISCLAIMER

- THIS PLAN HAS BEEN COMPILED FROM DESIGN PLANS AT THE SCALE/S STATED. IT IS RECOMMENDED THAT A SURVEY IS UNDERTAKEN PRIOR TO THE PREPARATION OF CONSTRUCTION DRAWINGS. THE PLAN IS SUITABLE FOR DESIGN ONLY & MAY NOT BE SUITABLE FOR ANY OTHER PURPOSE OR FOR USE AT ANY OTHER SCALES/S.
- THE BOUNDARIES & SERVICES SHOWN ARE APPROXIMATE ONLY. FURTHER SURVEY WILL BE REQUIRED IF CONSTRUCTION IS TO TAKE PLACE ON OR ADJACENT TO THE BOUNDARIES.


**NOTE** • ANTICIPATED LOT CLASSIFICATION IS H2

**DELFS LASCELLES**  
CONSULTING SURVEYORS

  
**HEREFORD HILL**  
• LOCHINVAR •



LOT 1110

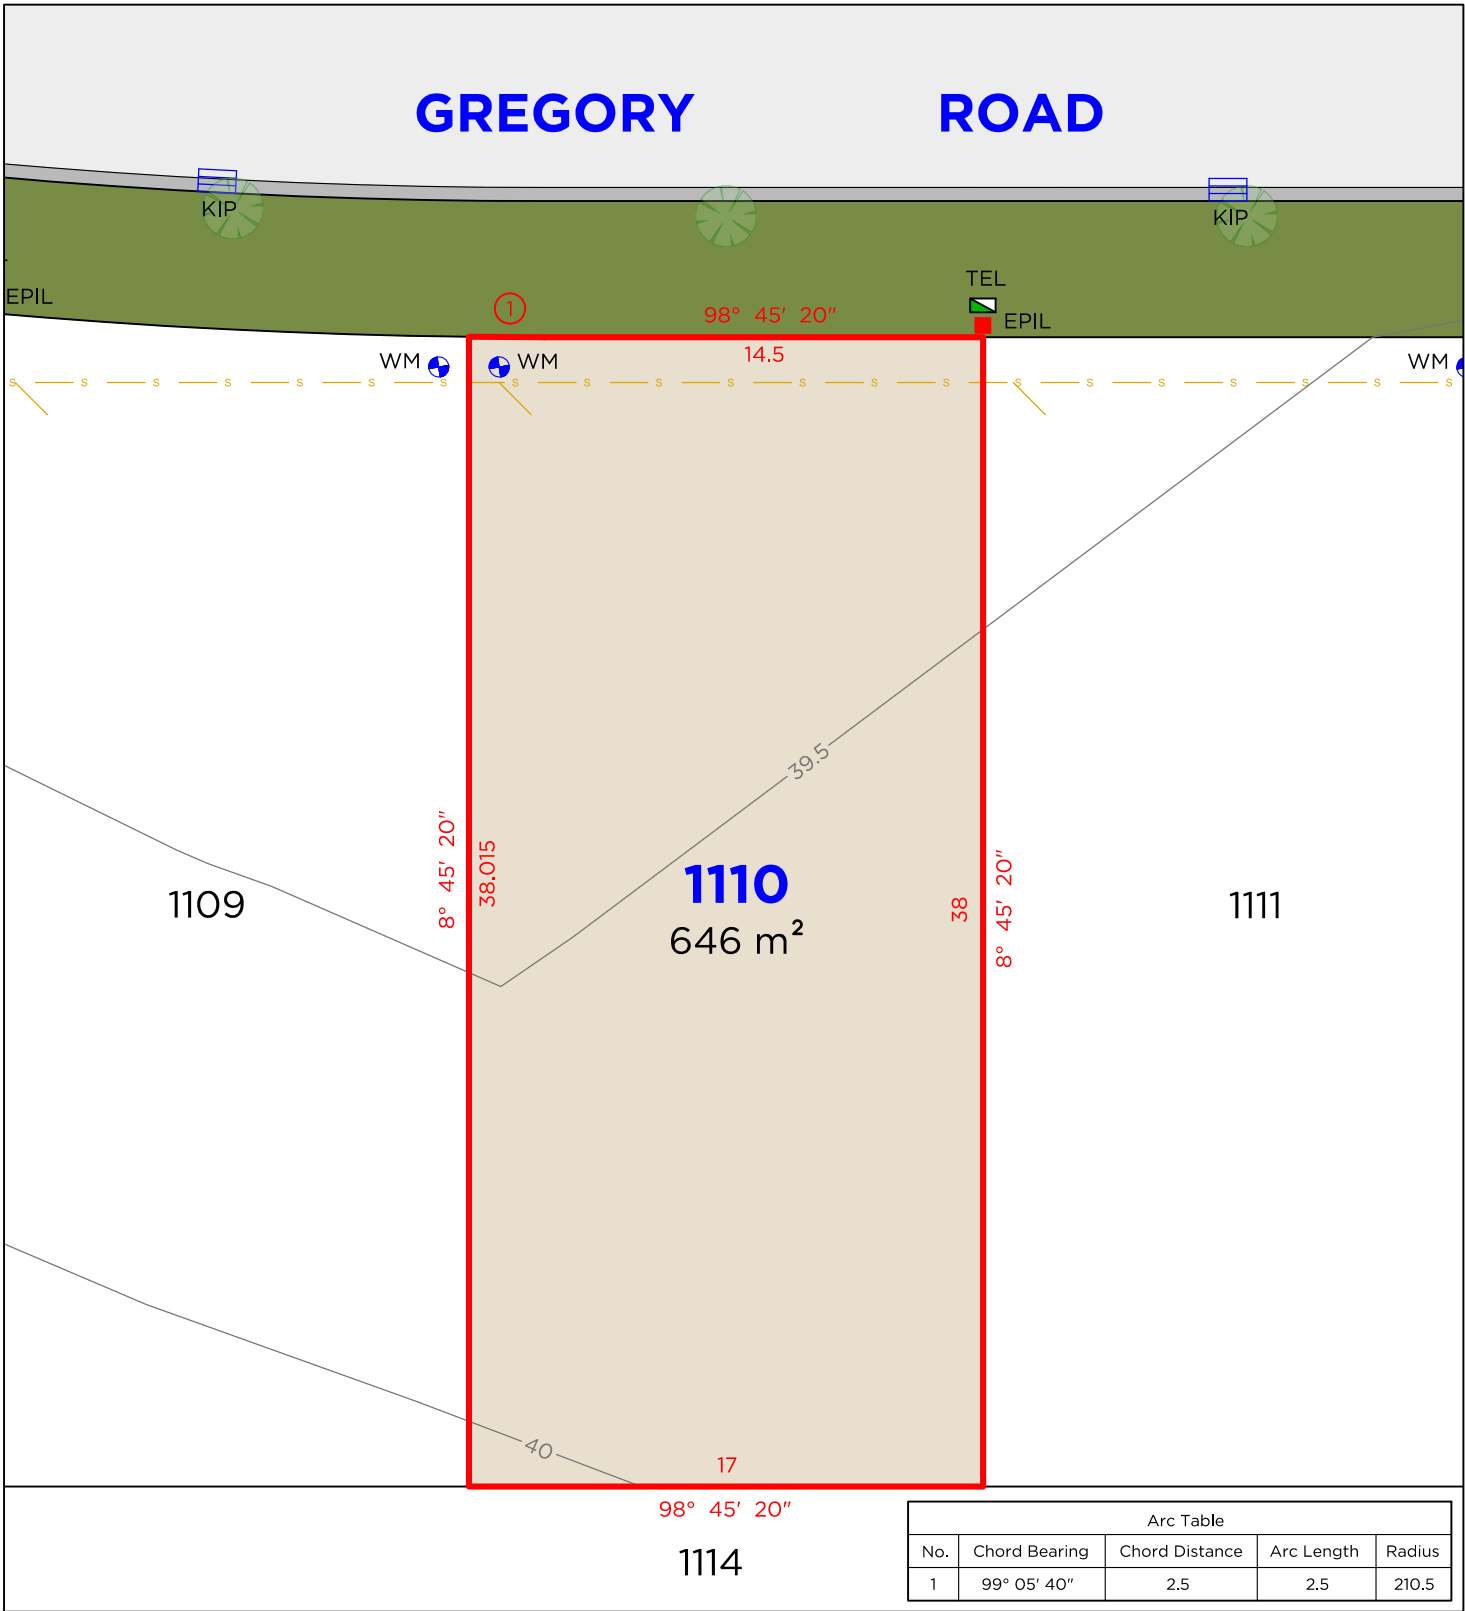

**DELFS LASCELLES**  
CONSULTING SURVEYORS



**DISCLAIMER**

1. THIS PLAN HAS BEEN COMPILED FROM DESIGN PLANS AT THE SCALE/S STATED. IT IS RECOMMENDED THAT A SURVEY IS UNDERTAKEN PRIOR TO THE PREPARATION OF CONSTRUCTION DRAWINGS. THE PLAN IS SUITABLE FOR DESIGN ONLY & MAY NOT BE SUITABLE FOR ANY OTHER PURPOSE OR FOR USE AT ANY OTHER SCALES/S.


2. THE BOUNDARIES & SERVICES SHOWN ARE APPROXIMATE ONLY. FURTHER SURVEY WILL BE REQUIRED IF CONSTRUCTION IS TO TAKE PLACE ON OR ADJACENT TO THE BOUNDARIES.

**NOTE** • ANTICIPATED LOT CLASSIFICATION IS H2

# LOT 1111



## GREGORY ROAD

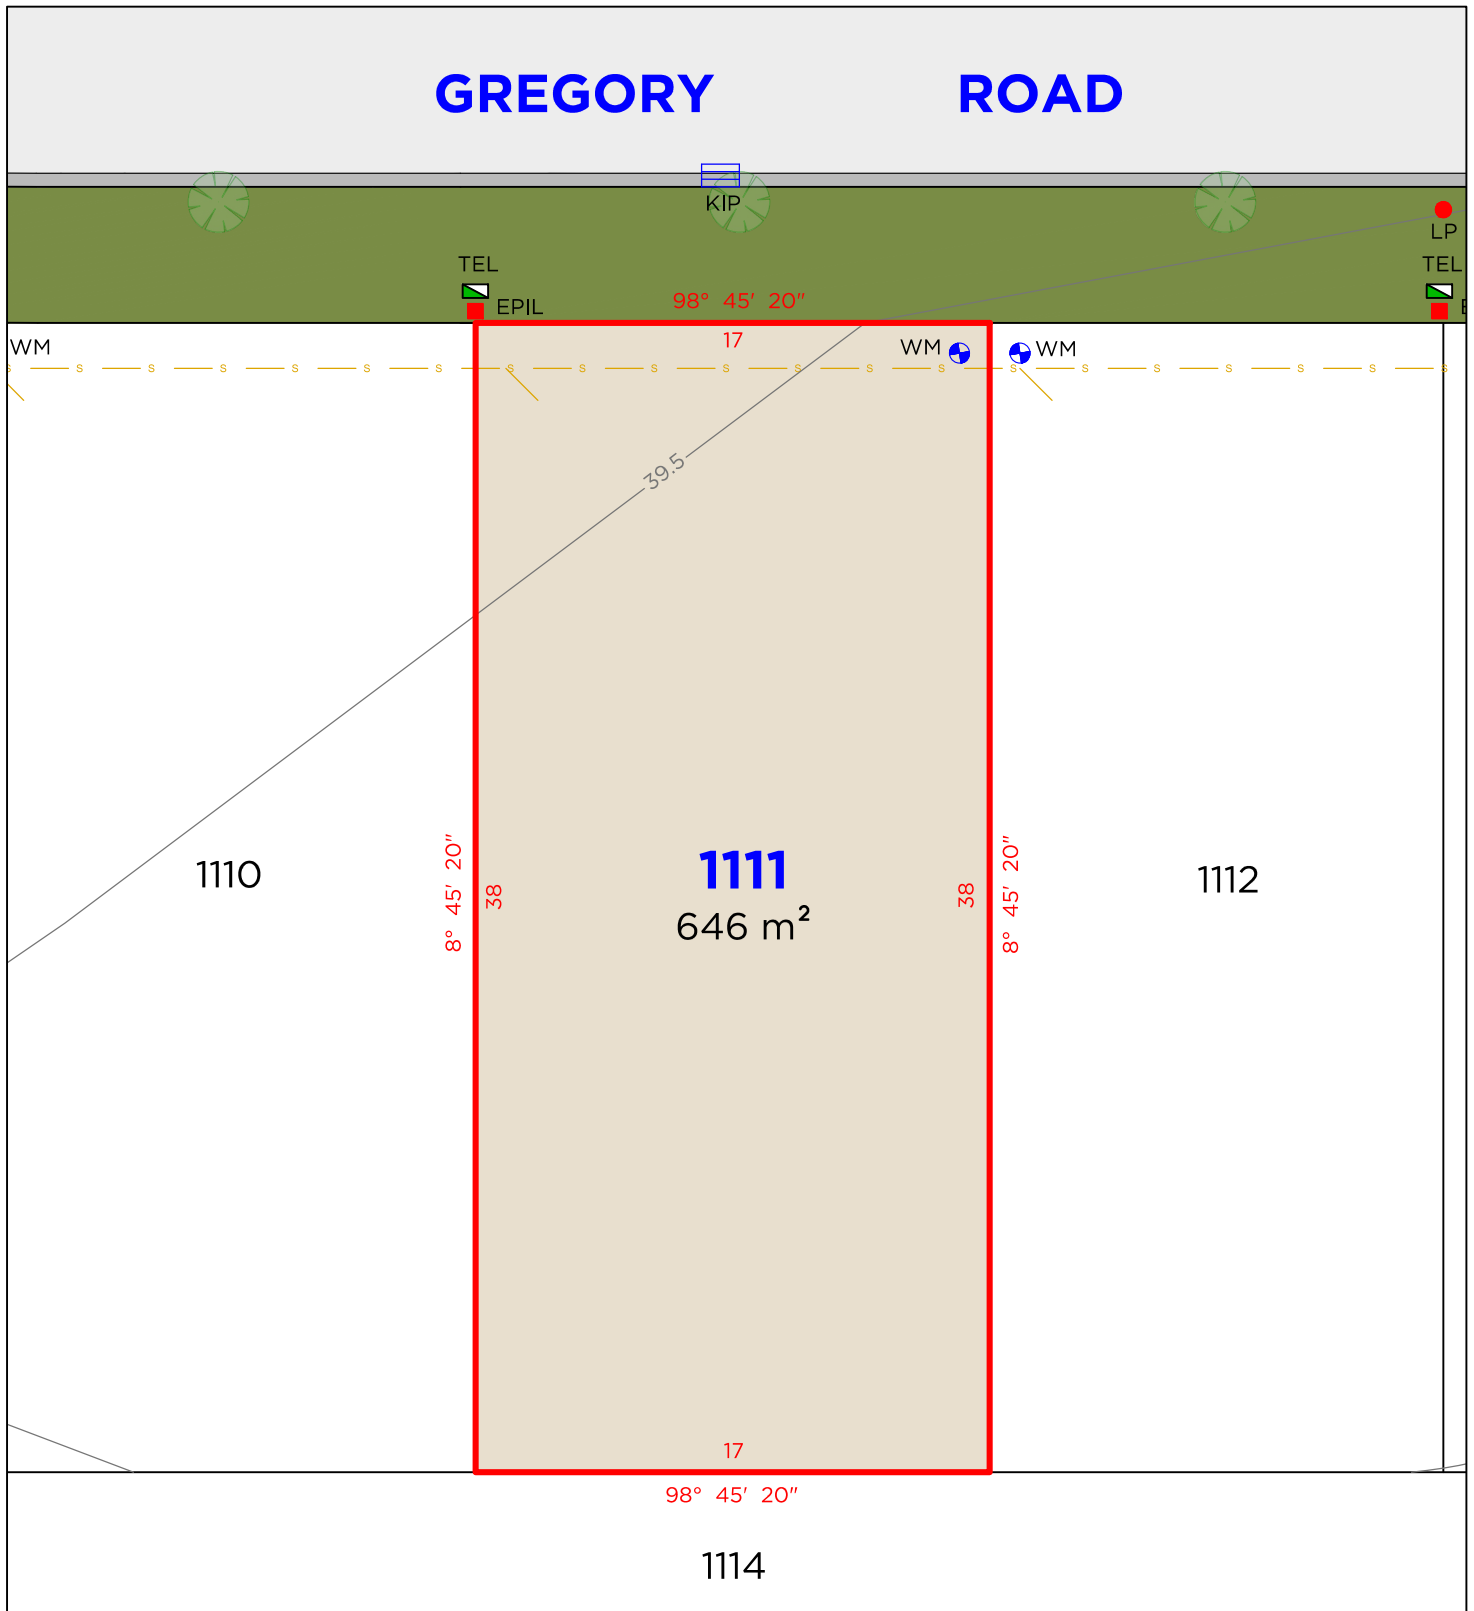

### LEGEND

	BOUNDARY LINE		TEL	TELSTRA / NBN PIT		KIP	KERB INLET PIT
	ADJACENT BOUNDARY		EPIL	ELECTRICAL PILLAR		WM	WATER METER
	SEWER		LP	LIGHT POLE			

### DISCLAIMER


1. THIS PLAN HAS BEEN COMPILED FROM DESIGN PLANS AT THE SCALE/S STATED. IT IS RECOMMENDED THAT A SURVEY IS UNDERTAKEN PRIOR TO THE PREPARATION OF CONSTRUCTION DRAWINGS. THE PLAN IS SUITABLE FOR DESIGN ONLY & MAY NOT BE SUITABLE FOR ANY OTHER PURPOSE OR FOR USE AT ANY OTHER SCALES/S.
2. THE BOUNDARIES & SERVICES SHOWN ARE APPROXIMATE ONLY. FURTHER SURVEY WILL BE REQUIRED IF CONSTRUCTION IS TO TAKE PLACE ON OR ADJACENT TO THE BOUNDARIES.

**NOTE** • ANTICIPATED LOT CLASSIFICATION IS H2

**DELFS  
LASCELLES**  
CONSULTING SURVEYORS

**HEREFORD HILL**  
• LOCHINVAR •

LOT 1112

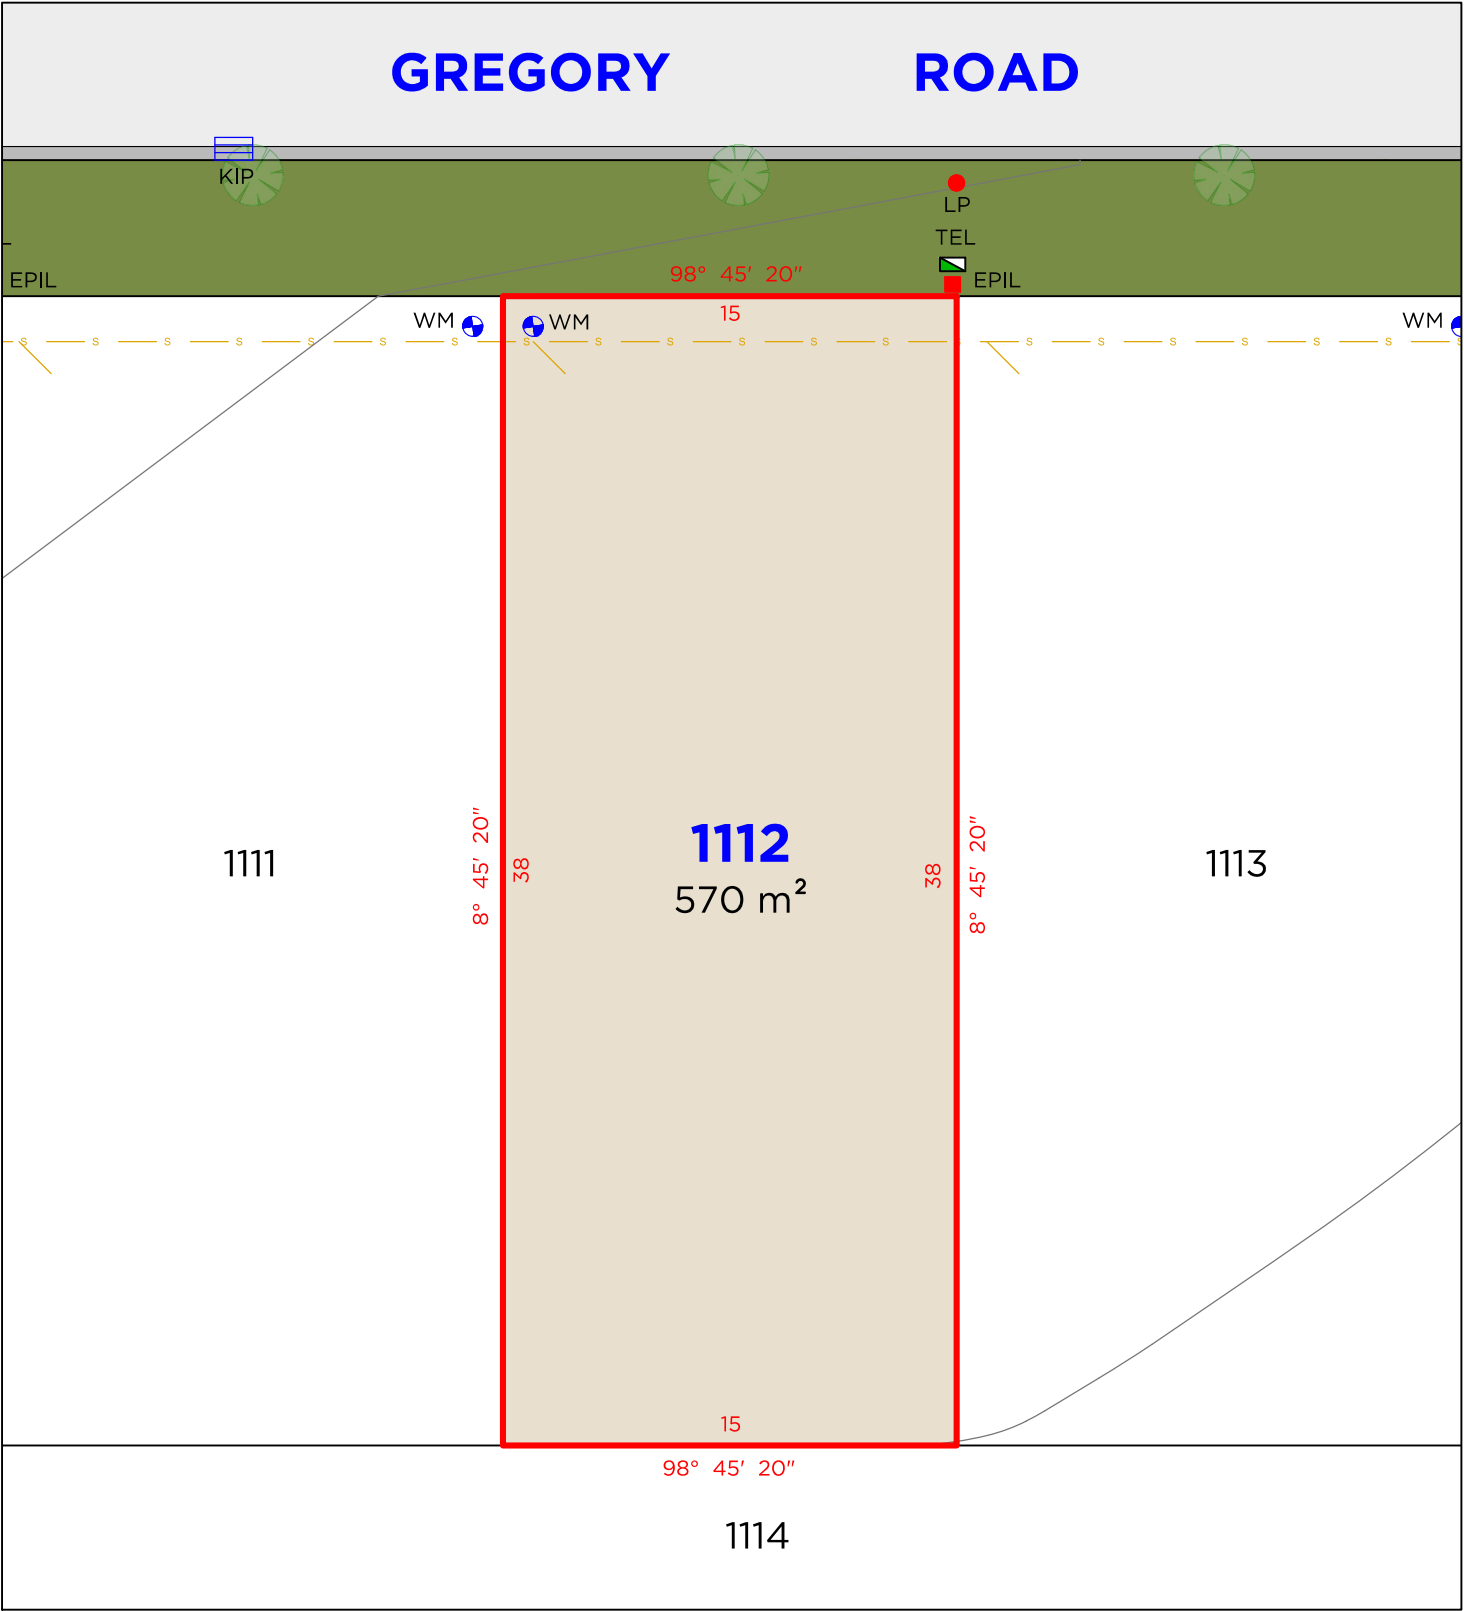

LEGEND				
	BOUNDARY LINE		TEL	TELSTRA / NBN PIT
	ADJACENT BOUNDARY		EPIL	ELECTRICAL PILLAR
	S		WM	WATER METER
	LP		WM	WATER METER
	LP		WM	WATER METER

**DISCLAIMER**

1. THIS PLAN HAS BEEN COMPILED FROM DESIGN PLANS AT THE SCALE/S STATED. IT IS RECOMMENDED THAT A SURVEY IS UNDERTAKEN PRIOR TO THE PREPARATION OF CONSTRUCTION DRAWINGS. THE PLAN IS SUITABLE FOR DESIGN ONLY & MAY NOT BE SUITABLE FOR ANY OTHER PURPOSE OR FOR USE AT ANY OTHER SCALES/S.


2. THE BOUNDARIES & SERVICES SHOWN ARE APPROXIMATE ONLY. FURTHER SURVEY WILL BE REQUIRED IF CONSTRUCTION IS TO TAKE PLACE ON OR ADJACENT TO THE BOUNDARIES.

**NOTE** • ANTICIPATED LOT CLASSIFICATION IS H2

**DELFS LASCELLES**  
CONSULTING SURVEYORS



# LOT 1113

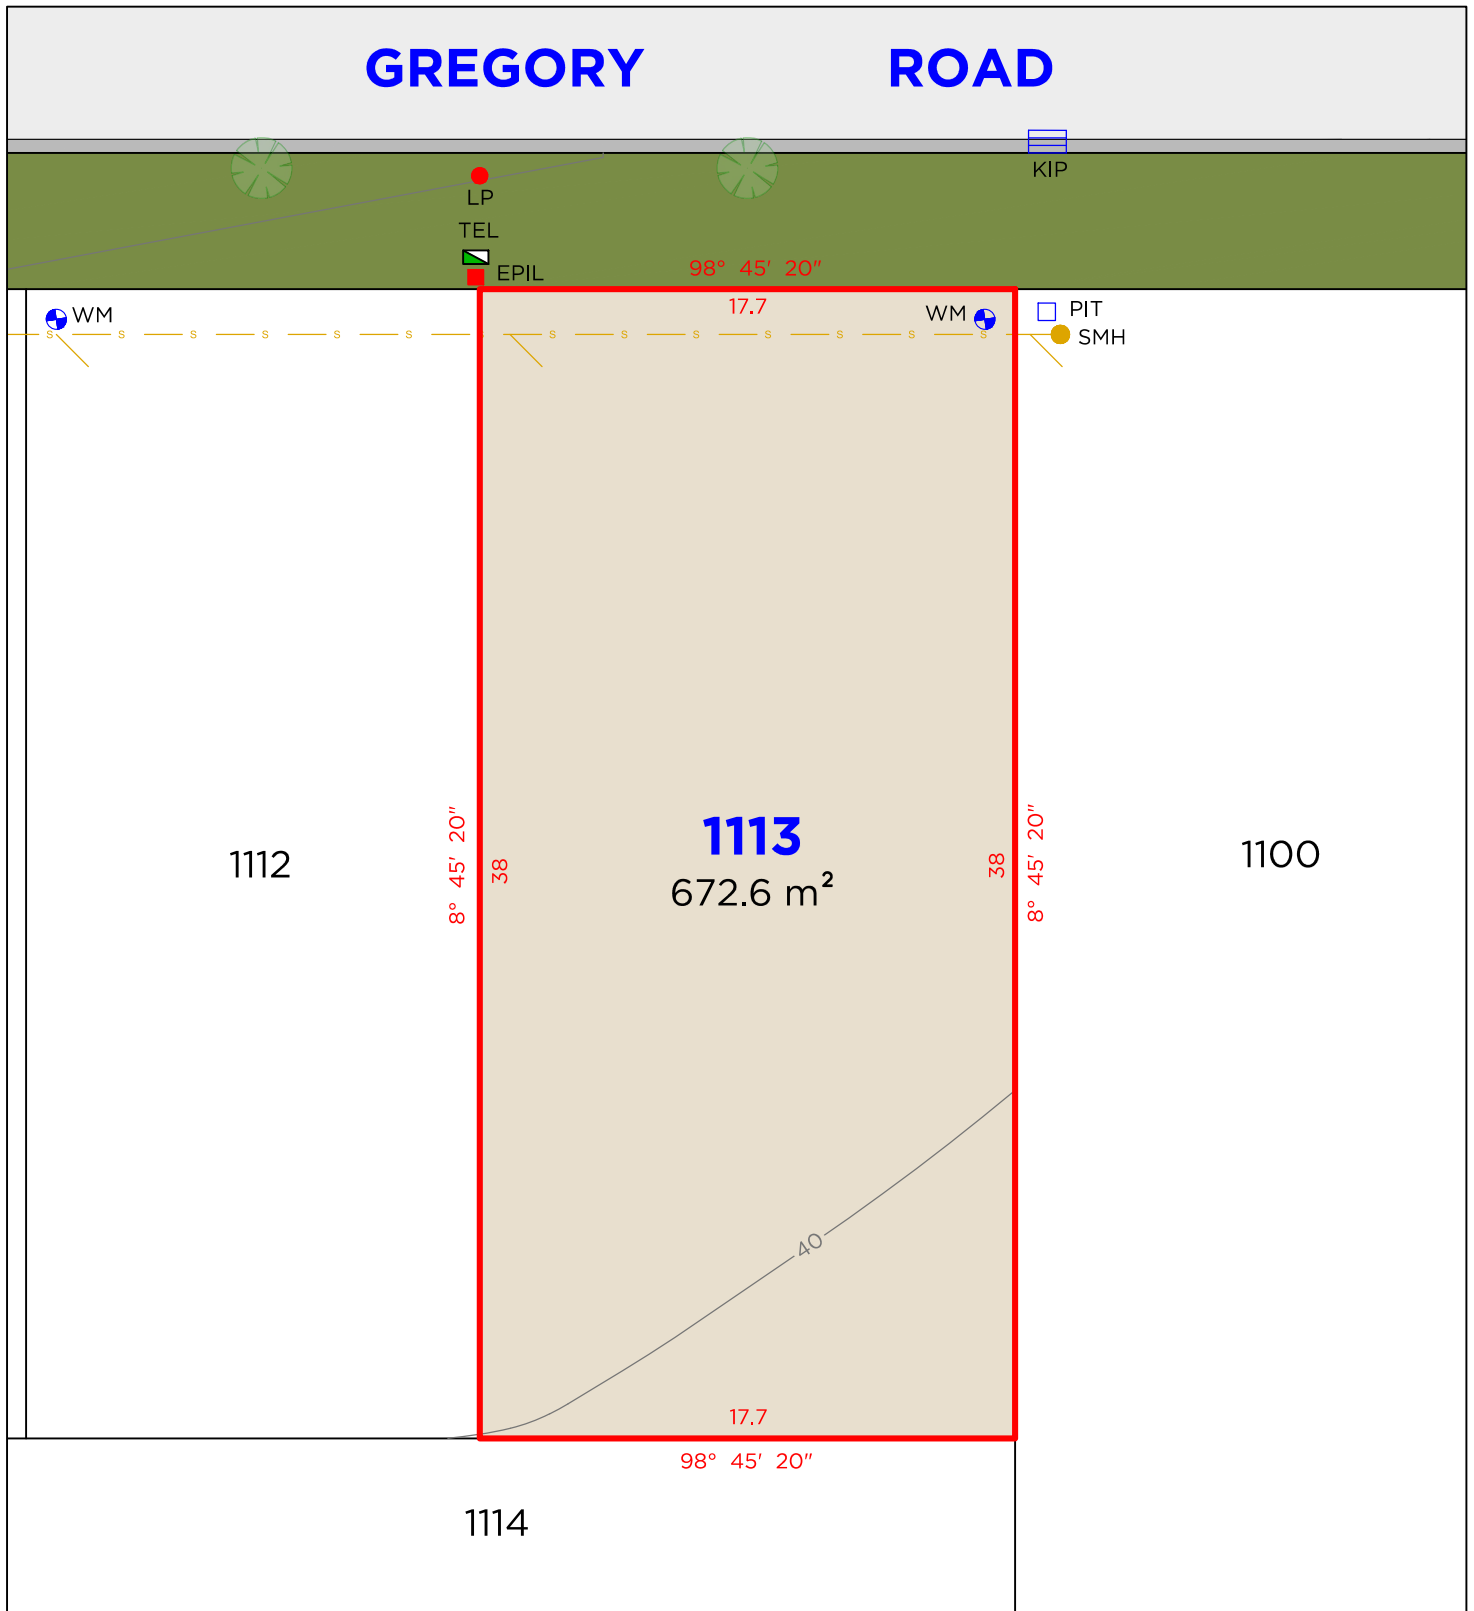

## LEGEND

	BOUNDARY LINE		TEL	TELSTRA / NBN PIT		KIP	KERB INLET PIT
	ADJACENT BOUNDARY		EPIL	ELECTRICAL PILLAR		PIT	DRAINAGE PIT
	SEWER		LP	LIGHT POLE		WM	WATER METER
			SMH	SEWER MAN HOLE			

## DISCLAIMER

- THIS PLAN HAS BEEN COMPILED FROM DESIGN PLANS AT THE SCALE/S STATED. IT IS RECOMMENDED THAT A SURVEY IS UNDERTAKEN PRIOR TO THE PREPARATION OF CONSTRUCTION DRAWINGS. THE PLAN IS SUITABLE FOR DESIGN ONLY & MAY NOT BE SUITABLE FOR ANY OTHER PURPOSE OR FOR USE AT ANY OTHER SCALES/S.
- THE BOUNDARIES & SERVICES SHOWN ARE APPROXIMATE ONLY. FURTHER SURVEY WILL BE REQUIRED IF CONSTRUCTION IS TO TAKE PLACE ON OR ADJACENT TO THE BOUNDARIES.

**NOTE** • ANTICIPATED LOT CLASSIFICATION IS H2

**DELFS LASCELLES**  
CONSULTING SURVEYORS

**HEREFORD HILL**  
• LOCHINVAR •