


LOT 1301

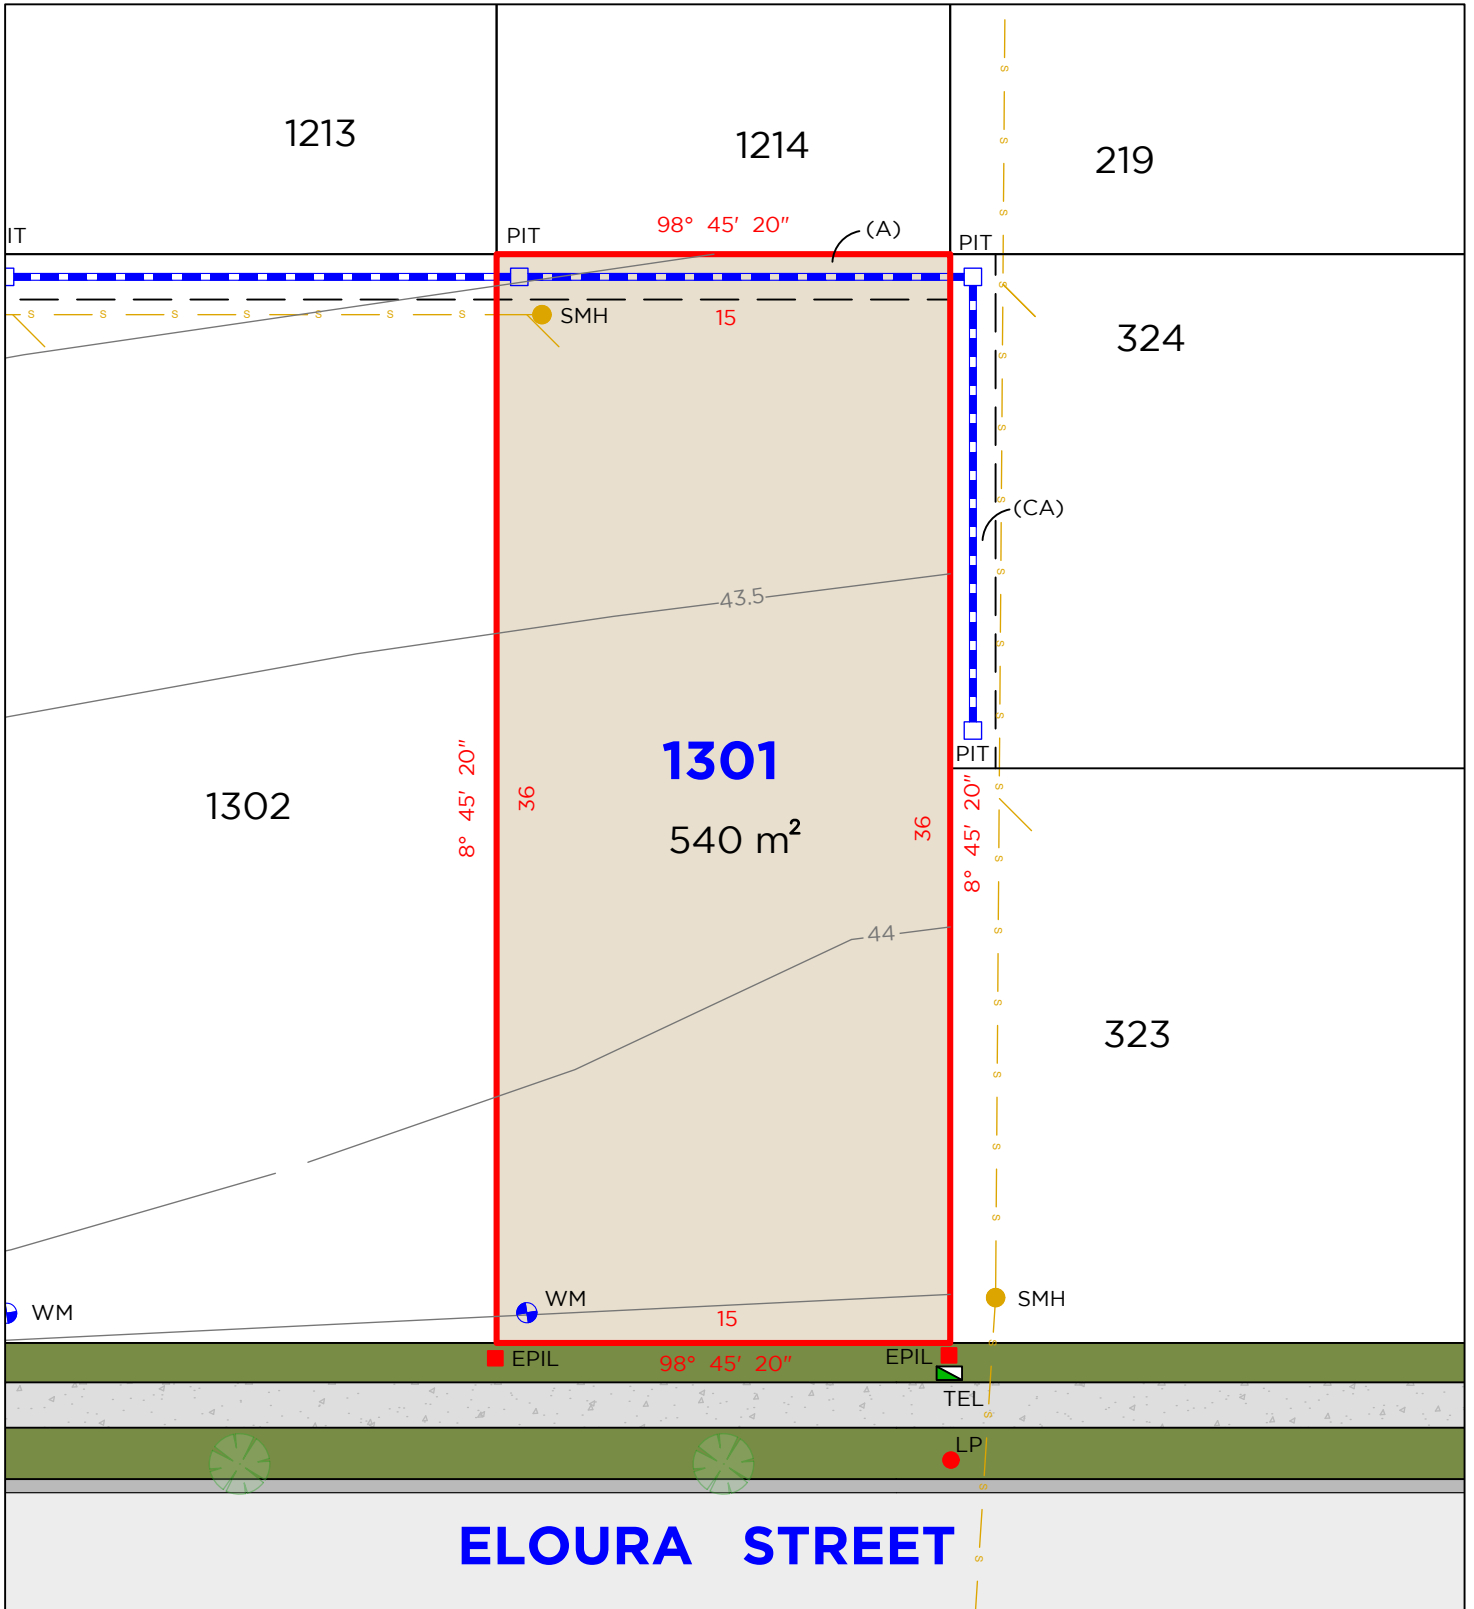

LEGEND

	BOUNDARY LINE		TEL	TELSTRA / NBN PIT		PIT	DRAINAGE PIT
	ADJACENT BOUNDARY		EPIL	ELECTRICAL PILLAR		WM	WATER METER
	EASEMENT		SMH	SEWER MAN HOLE			
	SEWER						
	STORMWATER						

EASEMENTS

- (A) EASEMENT TO DRAIN WATER 1.5 WIDE
- (CA) EASEMENT TO DRAIN WATER 1.5 WIDE

DISCLAIMER


1. THIS PLAN HAS BEEN COMPILED FROM DESIGN PLANS AT THE SCALE/S STATED. IT IS RECOMMENDED THAT A SURVEY IS UNDERTAKEN PRIOR TO THE PREPARATION OF CONSTRUCTION DRAWINGS. THE PLAN IS SUITABLE FOR DESIGN ONLY & MAY NOT BE SUITABLE FOR ANY OTHER PURPOSE OR FOR USE AT ANY OTHER SCALES/S.
2. THE BOUNDARIES & SERVICES SHOWN ARE APPROXIMATE ONLY. FURTHER SURVEY WILL BE REQUIRED IF CONSTRUCTION IS TO TAKE PLACE ON OR ADJACENT TO THE BOUNDARIES.

NOTE • ANTICIPATED LOT CLASSIFICATION IS H2

DELFS LASCELLES
CONSULTING SURVEYORS

HEREFORD HILL
• LOCHINVAR •

LOT 1302

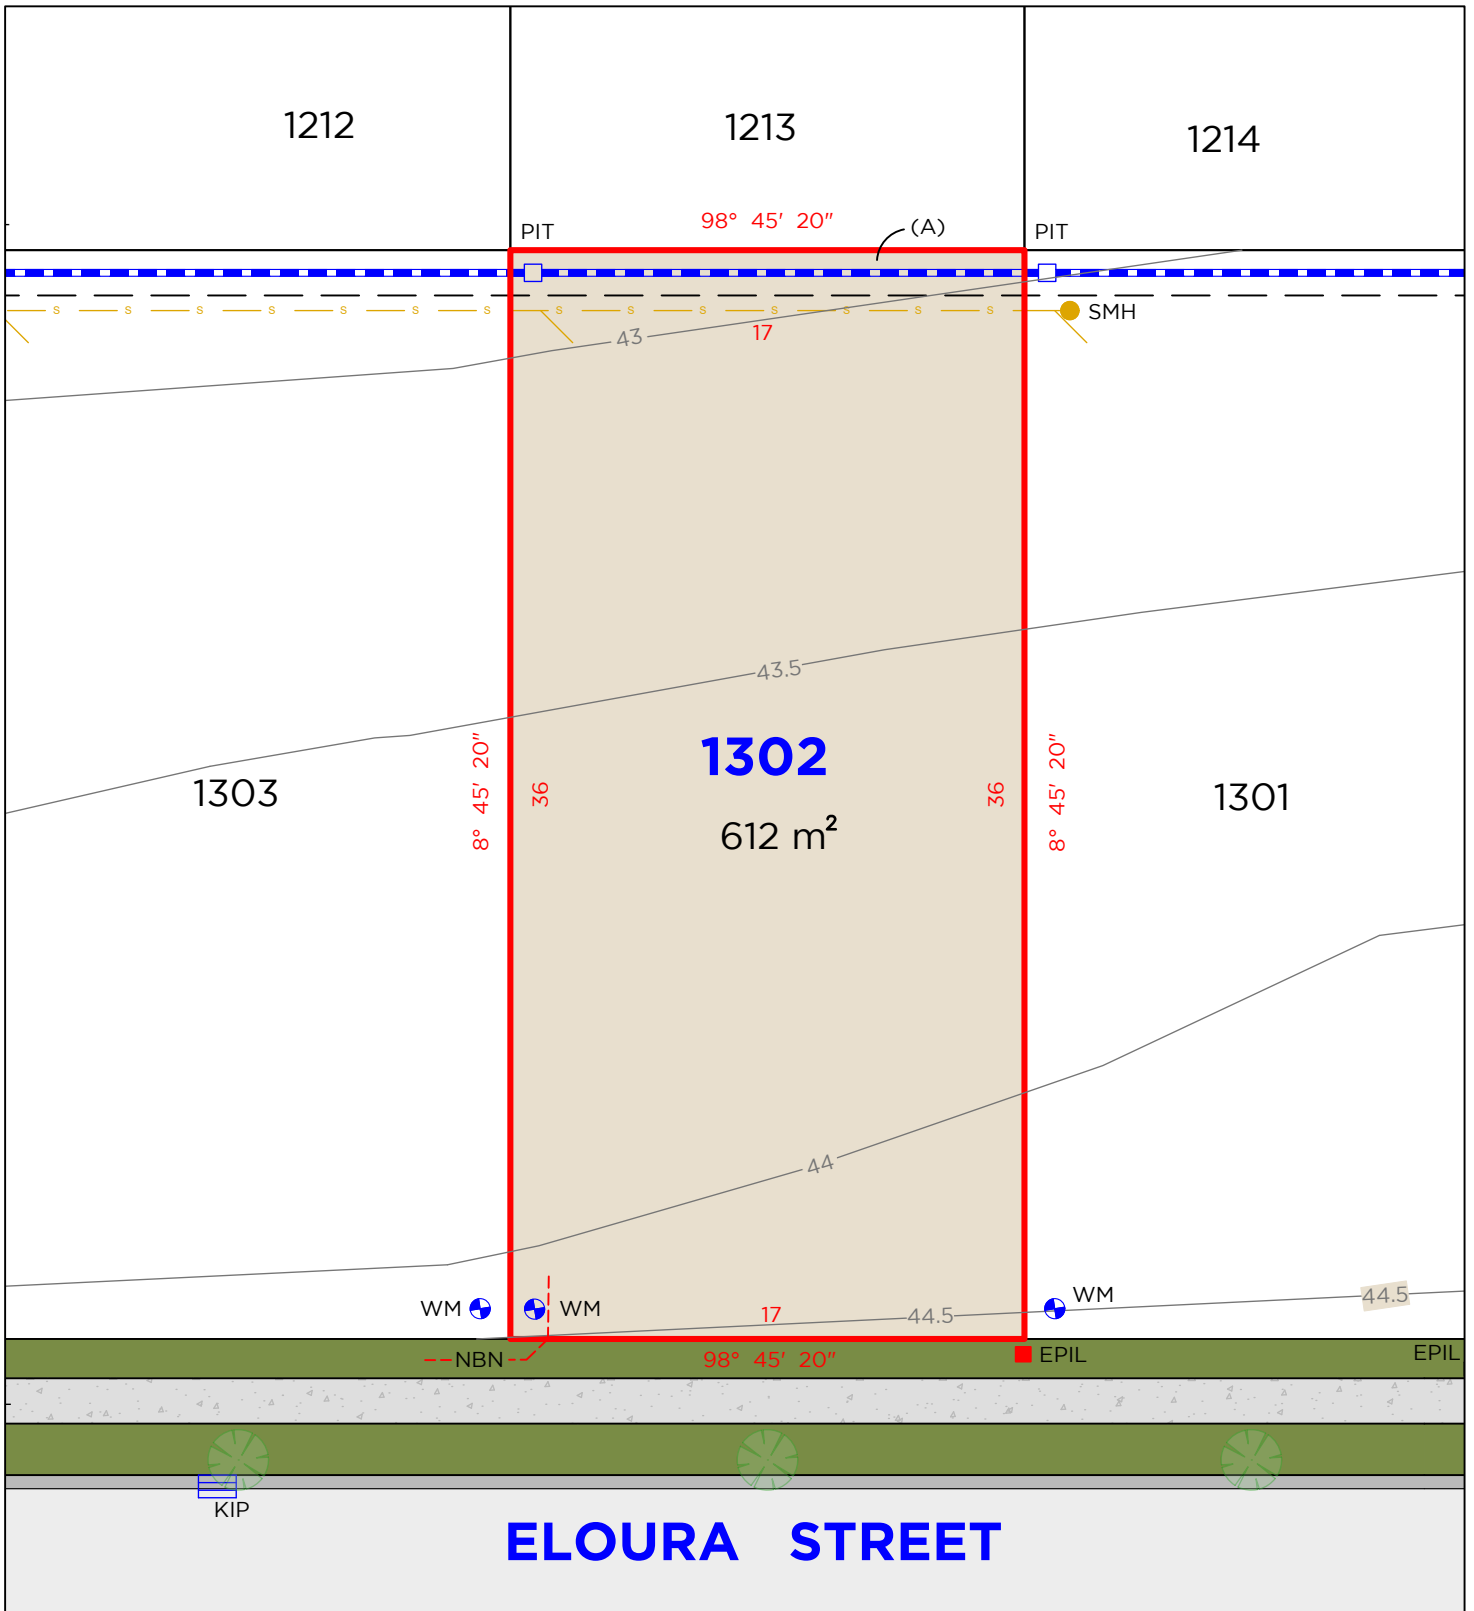

LEGEND

	BOUNDARY LINE		TEL	TELSTRA / NBN PIT		PIT	DRAINAGE PIT
	ADJACENT BOUNDARY		EPIL	ELECTRICAL PILLAR		WM	WATER METER
	EASEMENT		SMH	SEWER MAN HOLE		KIP	KERB INLET PIT
	SEWER						
	STORMWATER						
	NBN CONNECTION						

EASEMENTS

(A) EASEMENT TO DRAIN WATER 1.5 WIDE

DISCLAIMER


- THIS PLAN HAS BEEN COMPILED FROM DESIGN PLANS AT THE SCALE/S STATED. IT IS RECOMMENDED THAT A SURVEY IS UNDERTAKEN PRIOR TO THE PREPARATION OF CONSTRUCTION DRAWINGS. THE PLAN IS SUITABLE FOR DESIGN ONLY & MAY NOT BE SUITABLE FOR ANY OTHER PURPOSE OR FOR USE AT ANY OTHER SCALES/S.
- THE BOUNDARIES & SERVICES SHOWN ARE APPROXIMATE ONLY. FURTHER SURVEY WILL BE REQUIRED IF CONSTRUCTION IS TO TAKE PLACE ON OR ADJACENT TO THE BOUNDARIES.

NOTE • ANTICIPATED LOT CLASSIFICATION IS H2

DELFS LASCELLES
CONSULTING SURVEYORS



LOT 1303

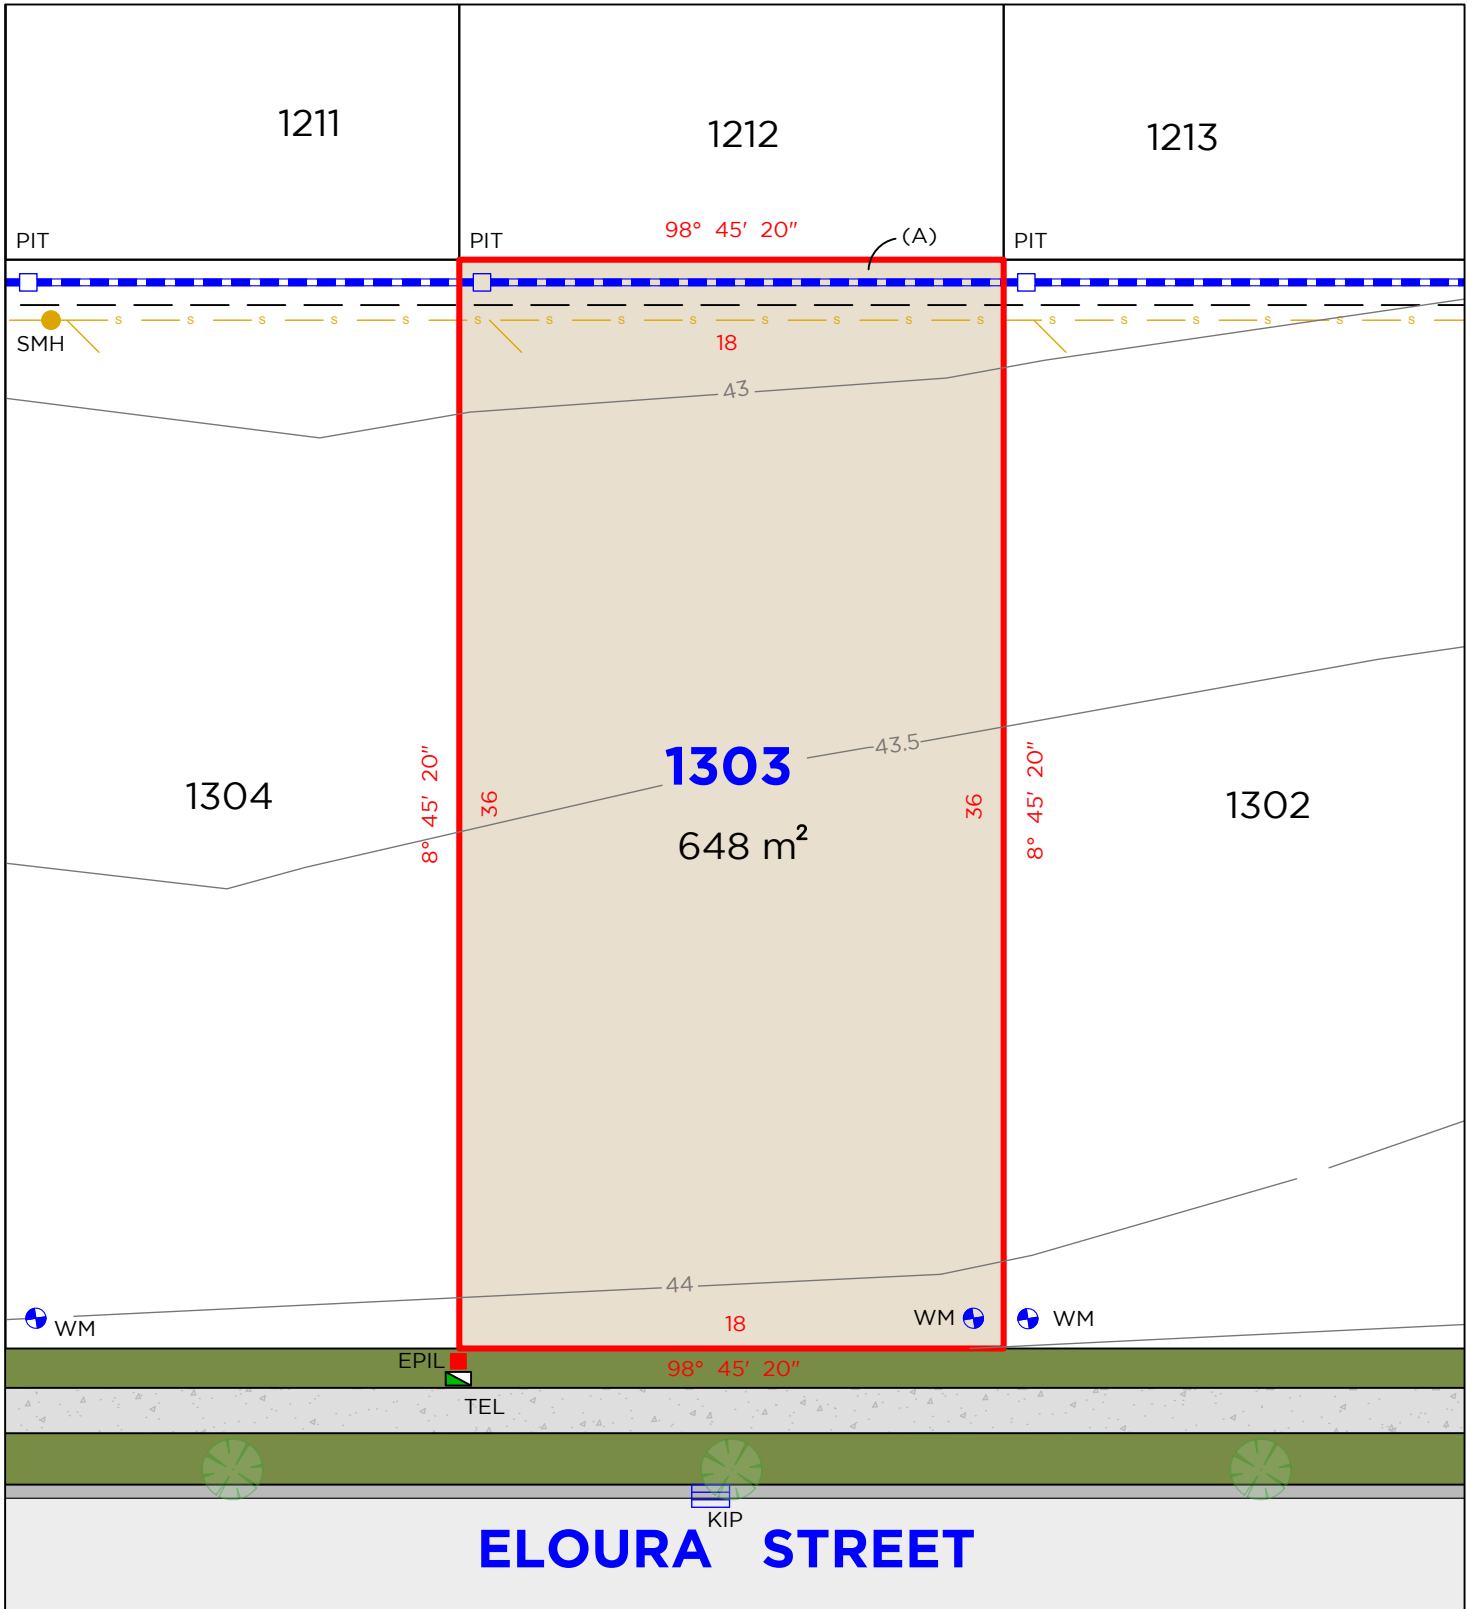

LEGEND

	BOUNDARY LINE		TEL	TELSTRA / NBN PIT		KIP	KERB INLET PIT
	ADJACENT BOUNDARY		EPIL	ELECTRICAL PILLAR		PIT	DRAINAGE PIT
	EASEMENT		LP	LIGHT POLE		WM	WATER METER
	SEWER		SMH	SEWER MAN HOLE			
	STORMWATER						

EASEMENTS

(A) EASEMENT TO DRAIN WATER 1.5 WIDE

DISCLAIMER


- THIS PLAN HAS BEEN COMPILED FROM DESIGN PLANS AT THE SCALE/S STATED. IT IS RECOMMENDED THAT A SURVEY IS UNDERTAKEN PRIOR TO THE PREPARATION OF CONSTRUCTION DRAWINGS. THE PLAN IS SUITABLE FOR DESIGN ONLY & MAY NOT BE SUITABLE FOR ANY OTHER PURPOSE OR FOR USE AT ANY OTHER SCALES/S.
- THE BOUNDARIES & SERVICES SHOWN ARE APPROXIMATE ONLY. FURTHER SURVEY WILL BE REQUIRED IF CONSTRUCTION IS TO TAKE PLACE ON OR ADJACENT TO THE BOUNDARIES.

NOTE • ANTICIPATED LOT CLASSIFICATION IS H2

DELFS LASCELLES
CONSULTING SURVEYORS

HEREFORD HILL
• LOCHINVAR •

LOT 1304

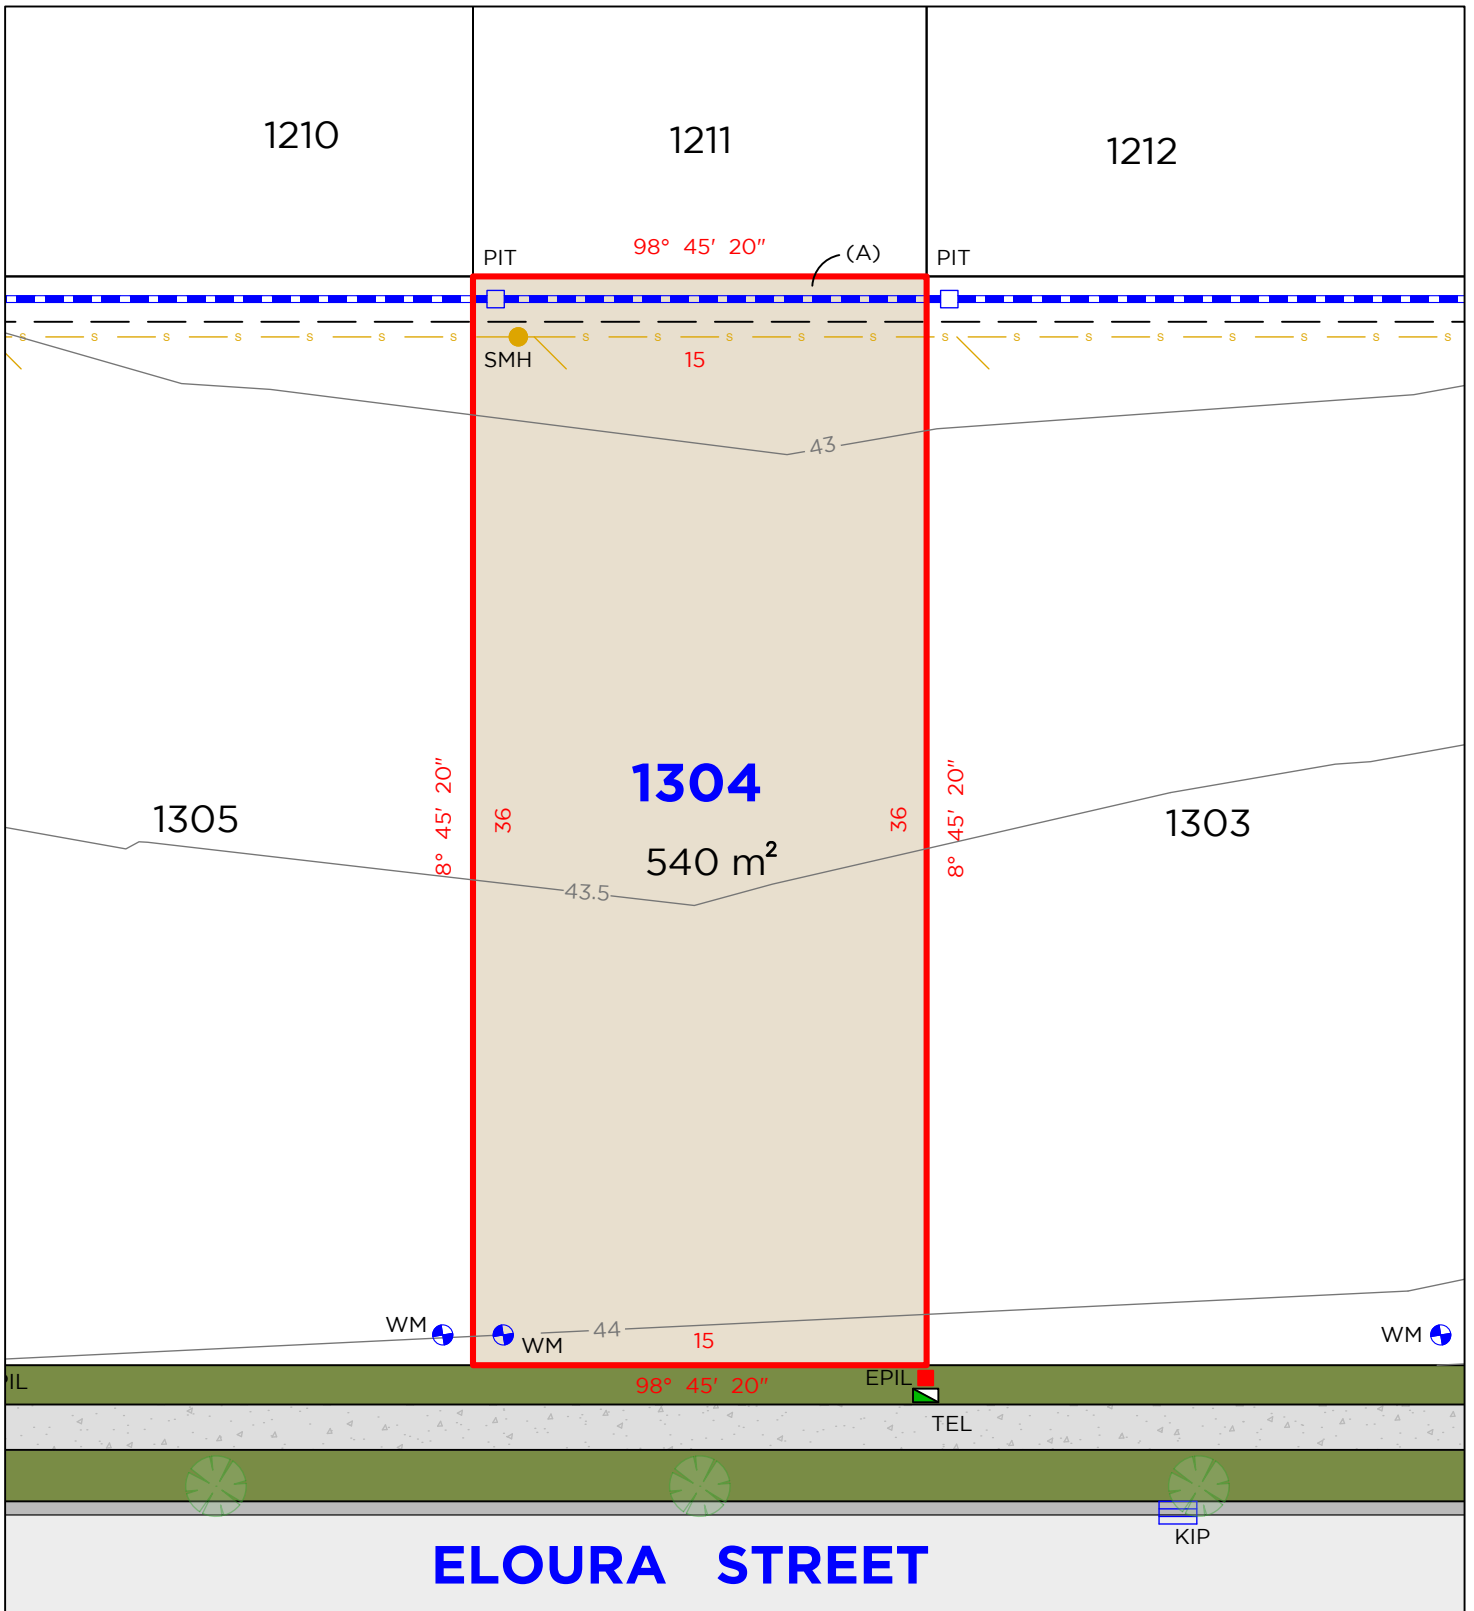

LEGEND

	BOUNDARY LINE		TEL	TELSTRA / NBN PIT		KIP	KERB INLET PIT
	ADJACENT BOUNDARY		EPIL	ELECTRICAL PILLAR		PIT	DRAINAGE PIT
	EASEMENT		LP	LIGHT POLE		WM	WATER METER
	SEWER		SMH	SEWER MAN HOLE			
	STORMWATER						

EASEMENTS

(A) EASEMENT TO DRAIN WATER 1.5 WIDE

DISCLAIMER


- THIS PLAN HAS BEEN COMPILED FROM DESIGN PLANS AT THE SCALE/S STATED. IT IS RECOMMENDED THAT A SURVEY IS UNDERTAKEN PRIOR TO THE PREPARATION OF CONSTRUCTION DRAWINGS. THE PLAN IS SUITABLE FOR DESIGN ONLY & MAY NOT BE SUITABLE FOR ANY OTHER PURPOSE OR FOR USE AT ANY OTHER SCALES/S.
- THE BOUNDARIES & SERVICES SHOWN ARE APPROXIMATE ONLY. FURTHER SURVEY WILL BE REQUIRED IF CONSTRUCTION IS TO TAKE PLACE ON OR ADJACENT TO THE BOUNDARIES.

NOTE • ANTICIPATED LOT CLASSIFICATION IS P

DELFS LASCELLES
CONSULTING SURVEYORS

HEREFORD HILL
• LOCHINVAR •

LOT 1305

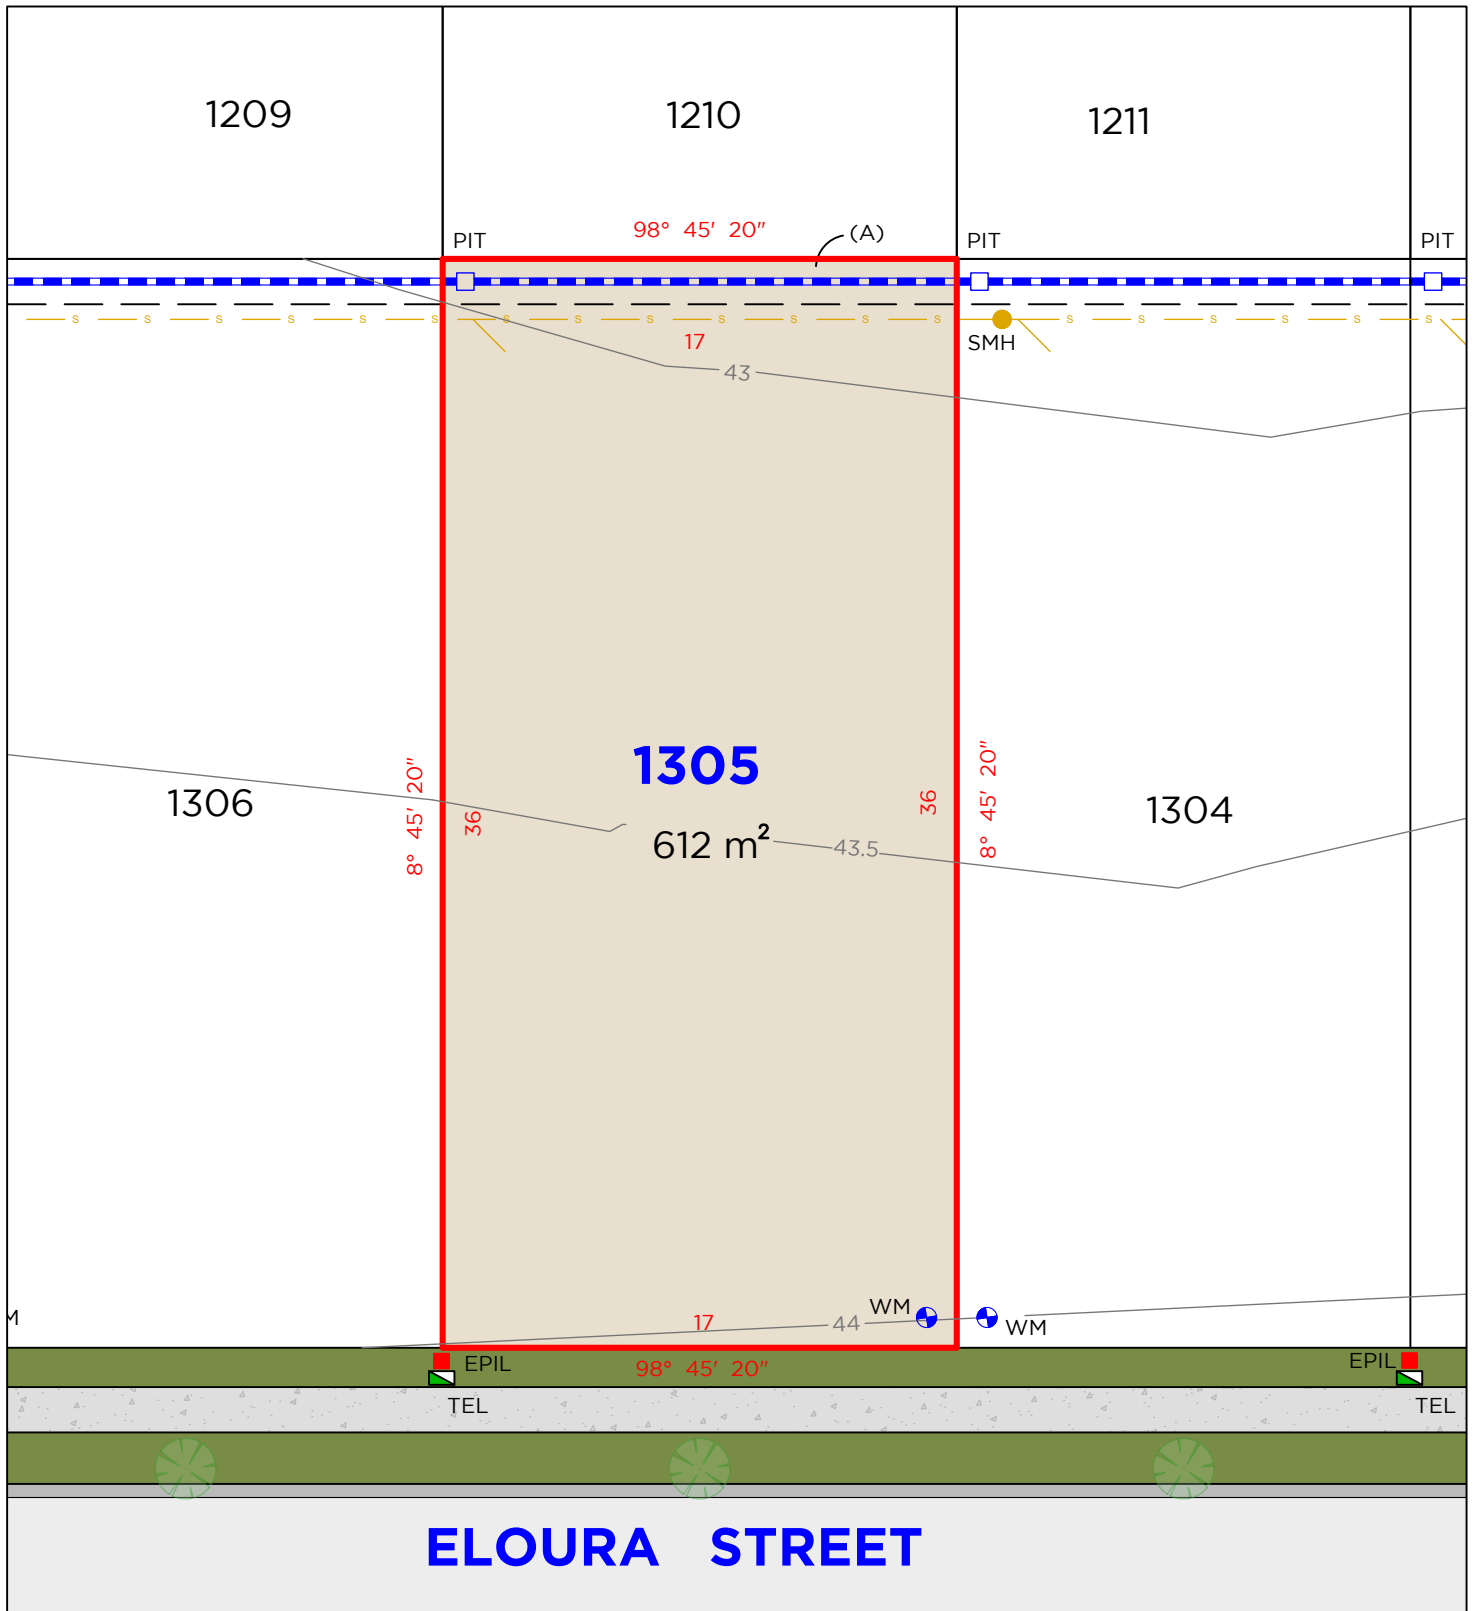

LEGEND

	BOUNDARY LINE		TEL	TELSTRA / NBN PIT		PIT	DRAINAGE PIT
	ADJACENT BOUNDARY		EPIL	ELECTRICAL PILLAR		WM	WATER METER
	EASEMENT		SMH	SEWER MAN HOLE		LP	LIGHT POLE
	SEWER						
	STORMWATER						

EASEMENTS

(A) EASEMENT TO DRAIN WATER 1.5 WIDE

DISCLAIMER


- THIS PLAN HAS BEEN COMPILED FROM DESIGN PLANS AT THE SCALE/S STATED. IT IS RECOMMENDED THAT A SURVEY IS UNDERTAKEN PRIOR TO THE PREPARATION OF CONSTRUCTION DRAWINGS. THE PLAN IS SUITABLE FOR DESIGN ONLY & MAY NOT BE SUITABLE FOR ANY OTHER PURPOSE OR FOR USE AT ANY OTHER SCALES/S.
- THE BOUNDARIES & SERVICES SHOWN ARE APPROXIMATE ONLY. FURTHER SURVEY WILL BE REQUIRED IF CONSTRUCTION IS TO TAKE PLACE ON OR ADJACENT TO THE BOUNDARIES.

NOTE • ANTICIPATED LOT CLASSIFICATION IS P

DELFS LASCELLES
CONSULTING SURVEYORS

HEREFORD HILL
• LOCHINVAR •

LOT 1306

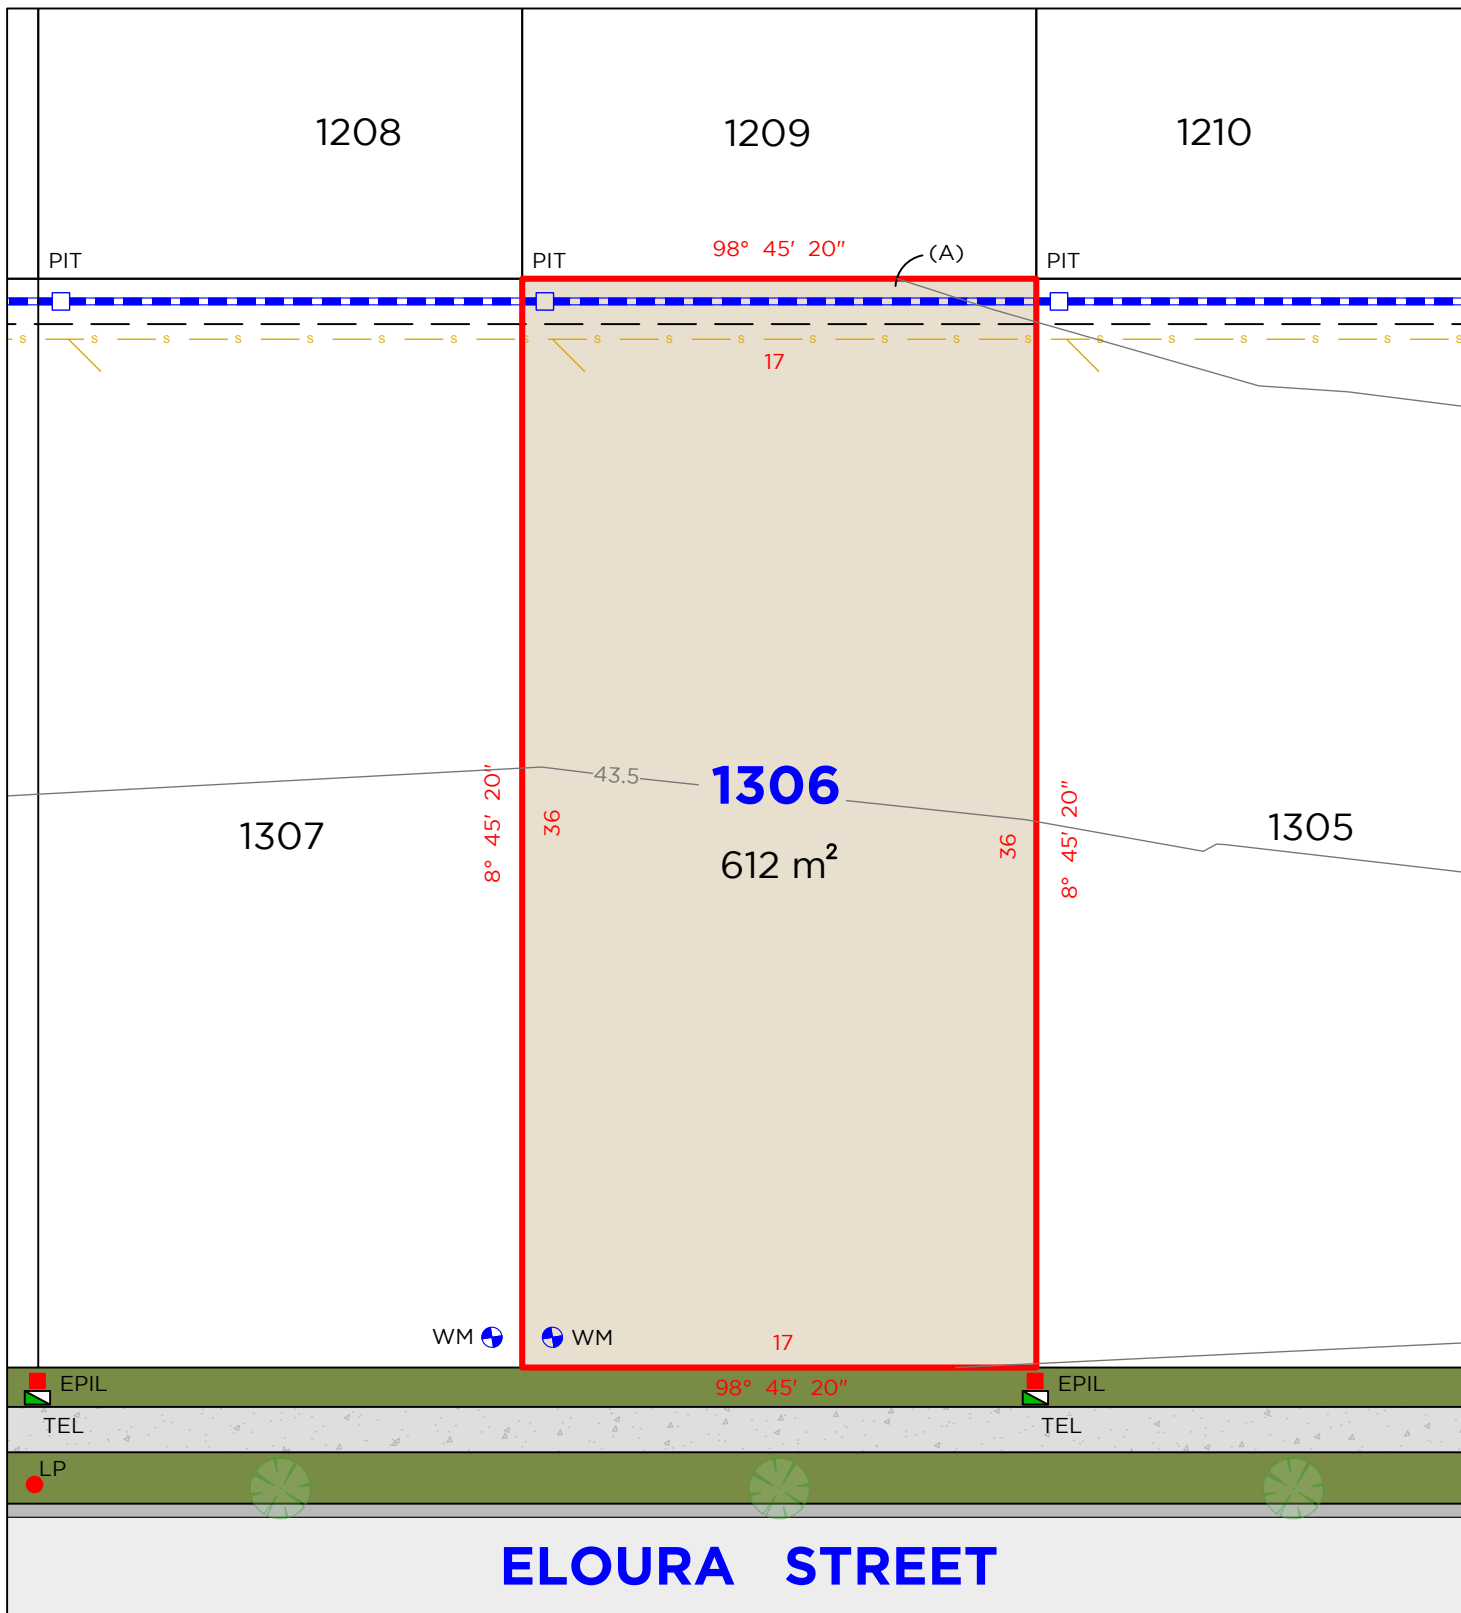

LEGEND

	BOUNDARY LINE		TEL		TELSTRA / NBN PIT		PIT		DRAINAGE PIT
	ADJACENT BOUNDARY		EPIL		ELECTRICAL PILLAR		WM		WATER METER
	EASEMENT								
	SEWER								
	STORMWATER								

EASEMENTS

(A) EASEMENT TO DRAIN WATER 1.5 WIDE

DISCLAIMER


- THIS PLAN HAS BEEN COMPILED FROM DESIGN PLANS AT THE SCALE/S STATED. IT IS RECOMMENDED THAT A SURVEY IS UNDERTAKEN PRIOR TO THE PREPARATION OF CONSTRUCTION DRAWINGS. THE PLAN IS SUITABLE FOR DESIGN ONLY & MAY NOT BE SUITABLE FOR ANY OTHER PURPOSE OR FOR USE AT ANY OTHER SCALES/S.
- THE BOUNDARIES & SERVICES SHOWN ARE APPROXIMATE ONLY. FURTHER SURVEY WILL BE REQUIRED IF CONSTRUCTION IS TO TAKE PLACE ON OR ADJACENT TO THE BOUNDARIES.

NOTE • ANTICIPATED LOT CLASSIFICATION IS P

DELFS LASCELLES
CONSULTING SURVEYORS

HEREFORD HILL
• LOCHINVAR •

LOT 1307

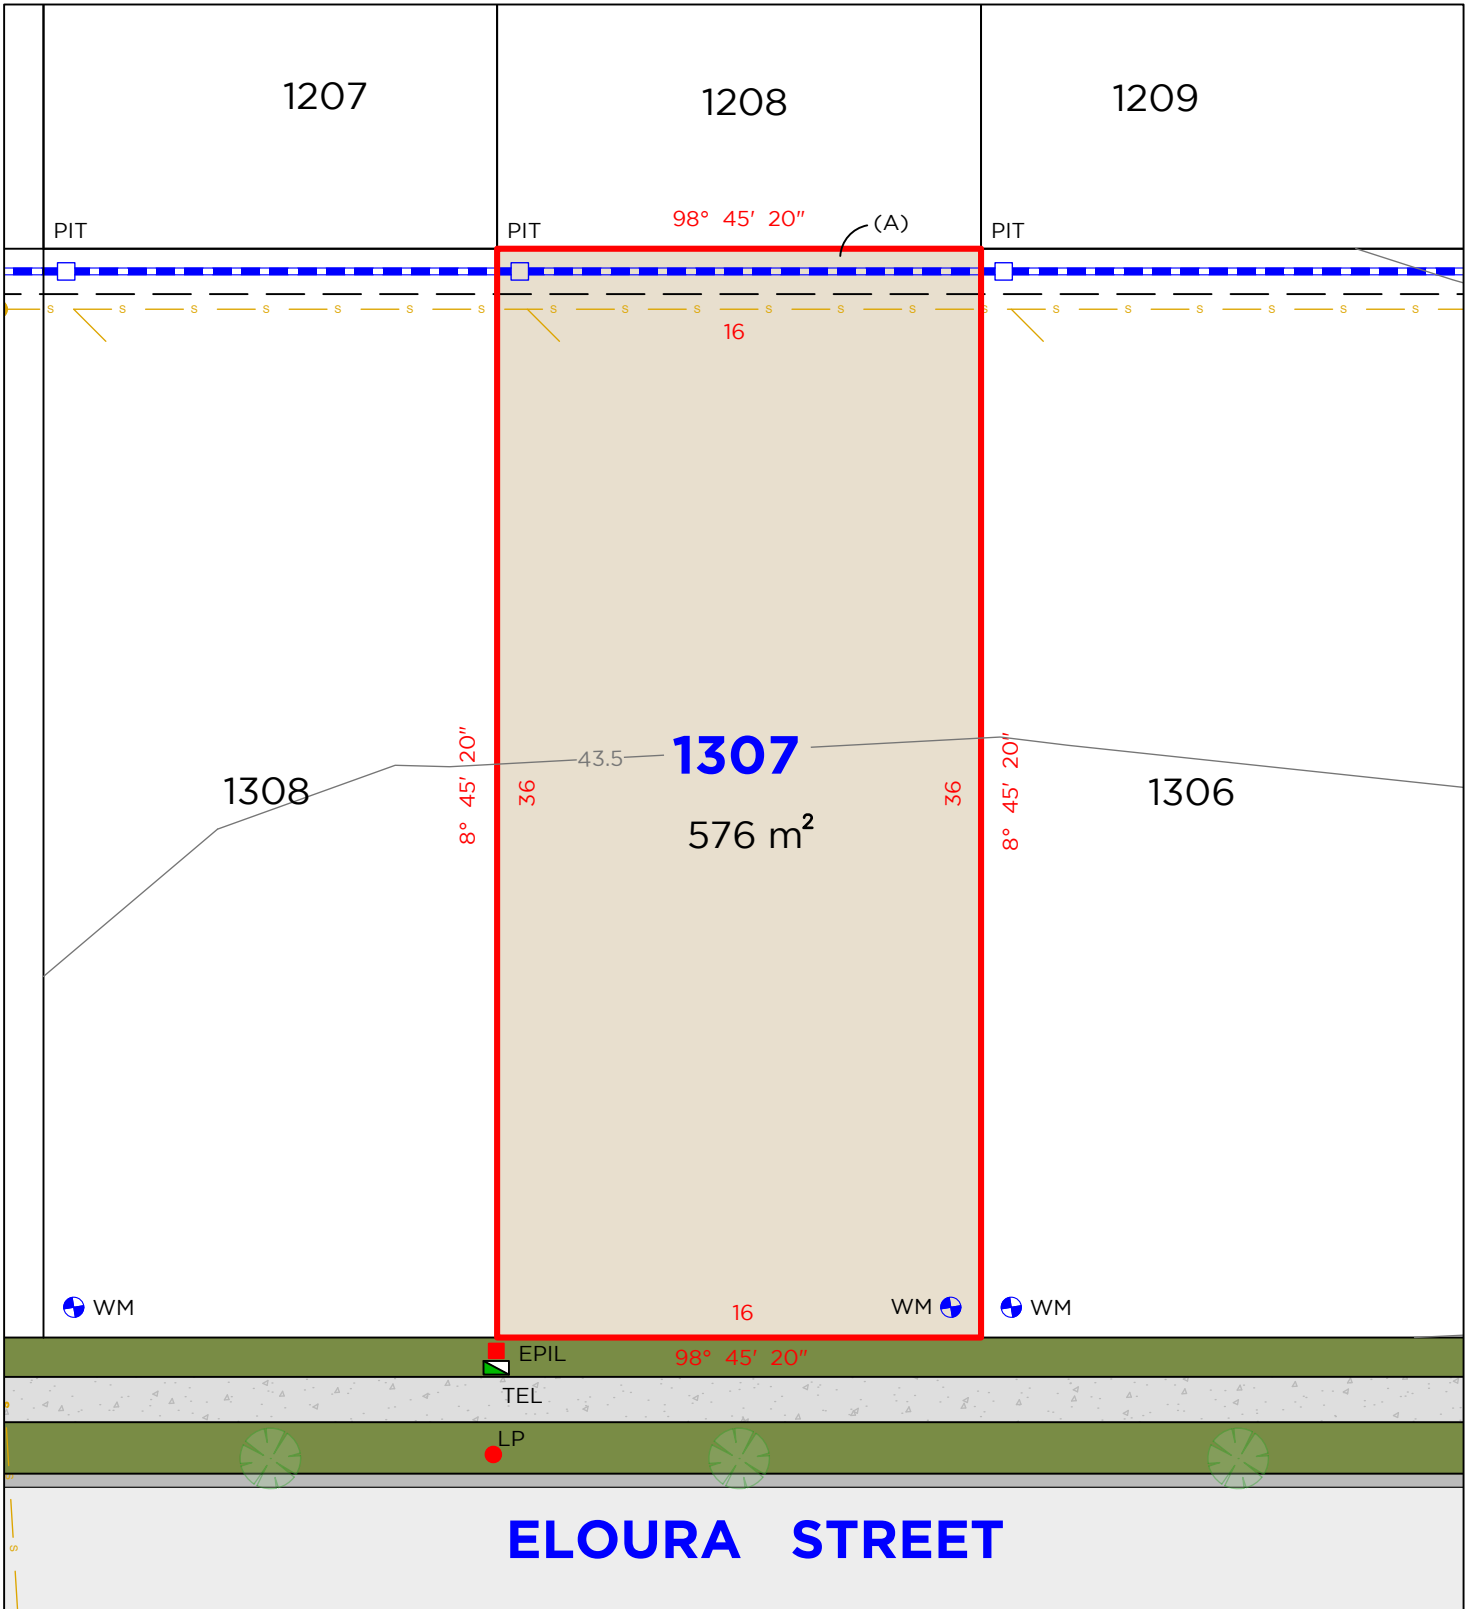

LEGEND

	BOUNDARY LINE		TEL		EPIL		TELSTRA / NBN PIT		PIT		DRAINAGE PIT
	ADJACENT BOUNDARY		EPIL		EPIL		ELECTRICAL PILLAR		WM		WATER METER
	SEWER										
	STORMWATER										
	EASEMENT										

EASEMENTS

(A) EASEMENT TO DRAIN WATER 1.5 WIDE

DISCLAIMER


- THIS PLAN HAS BEEN COMPILED FROM DESIGN PLANS AT THE SCALE/S STATED. IT IS RECOMMENDED THAT A SURVEY IS UNDERTAKEN PRIOR TO THE PREPARATION OF CONSTRUCTION DRAWINGS. THE PLAN IS SUITABLE FOR DESIGN ONLY & MAY NOT BE SUITABLE FOR ANY OTHER PURPOSE OR FOR USE AT ANY OTHER SCALES/S.
- THE BOUNDARIES & SERVICES SHOWN ARE APPROXIMATE ONLY. FURTHER SURVEY WILL BE REQUIRED IF CONSTRUCTION IS TO TAKE PLACE ON OR ADJACENT TO THE BOUNDARIES.

NOTE • ANTICIPATED LOT CLASSIFICATION IS P

DELFS LASCELLES
CONSULTING SURVEYORS



LOT 1308

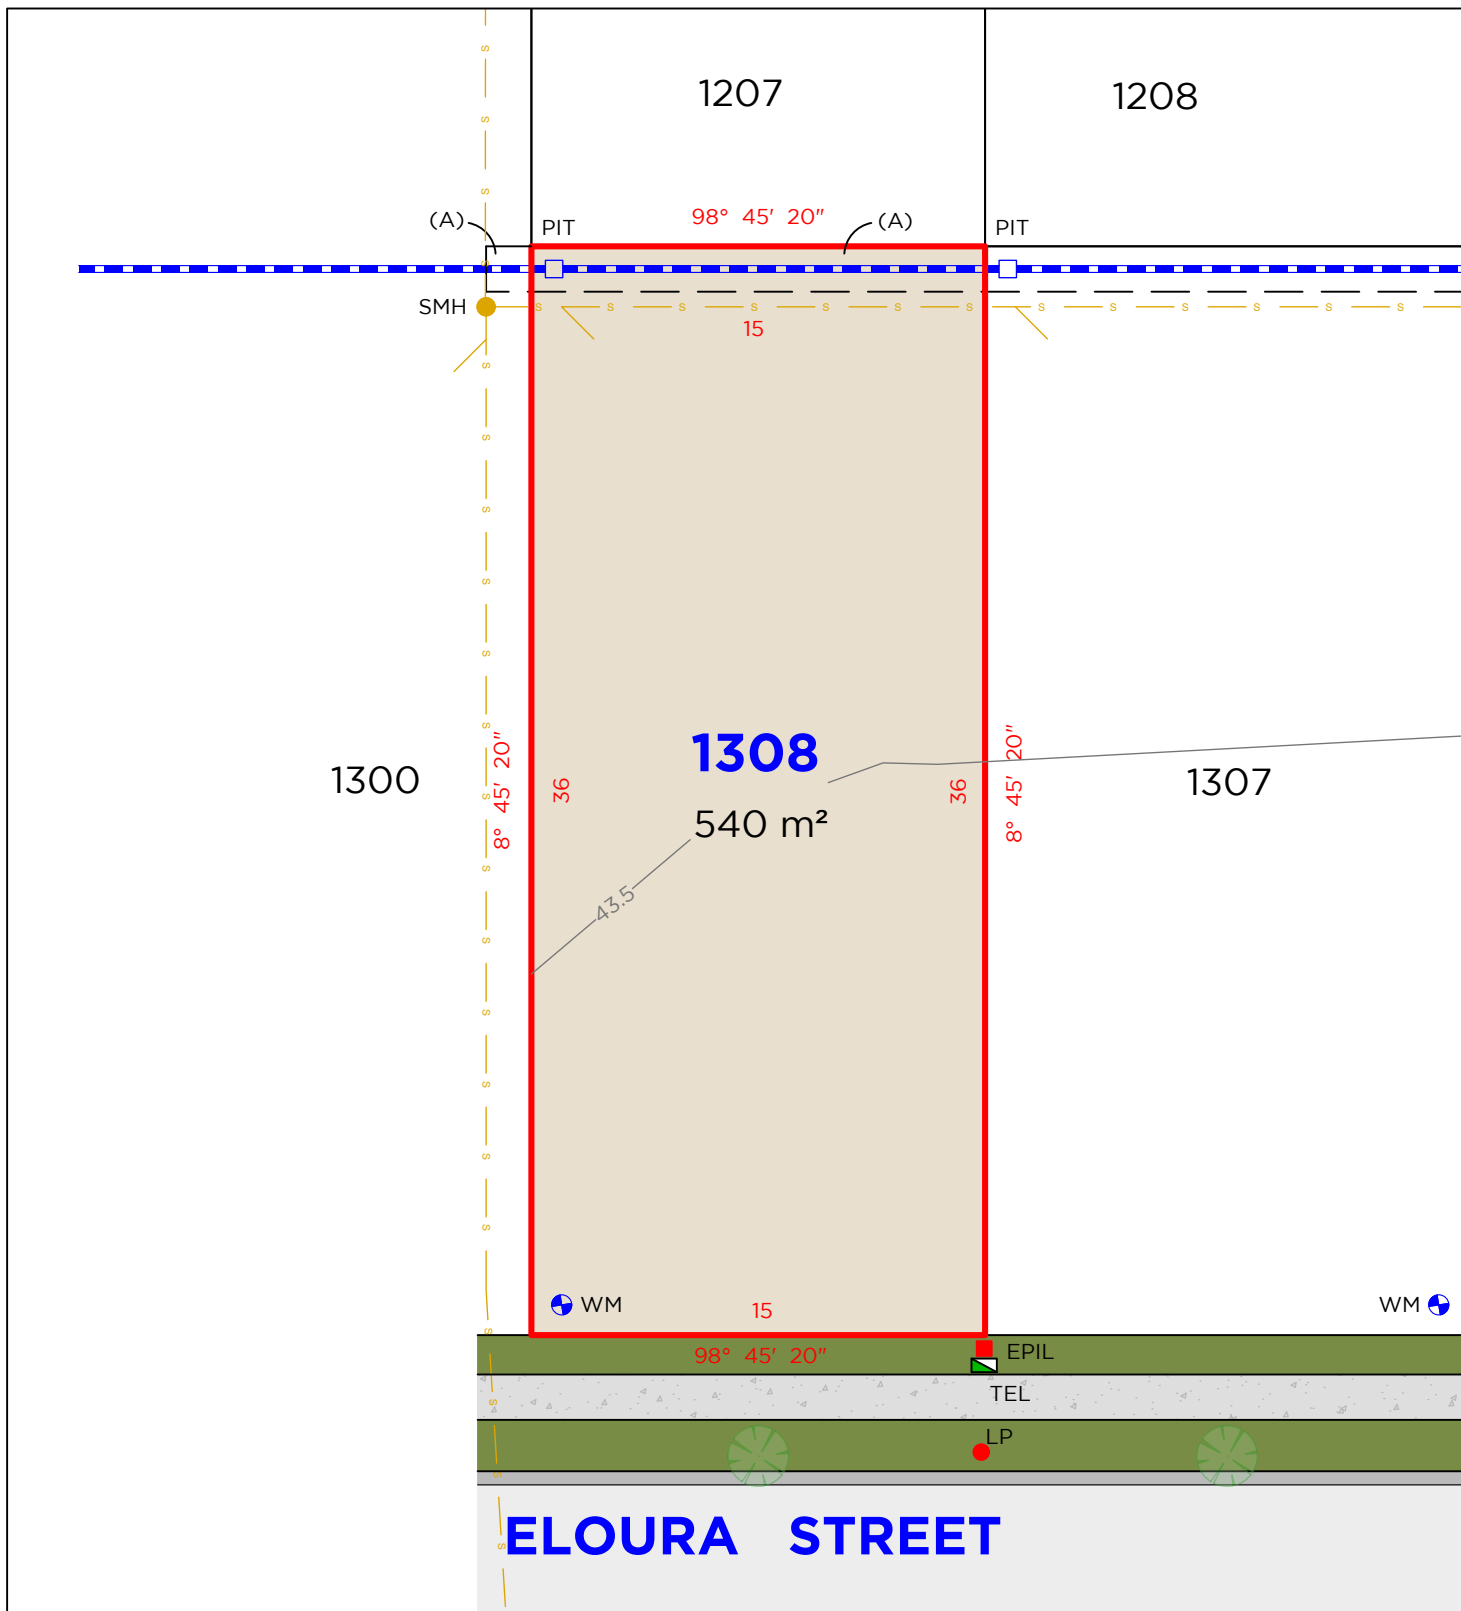

LEGEND

	BOUNDARY LINE		TEL	TELSTRA / NBN PIT		WM	WATER METER
	ADJACENT BOUNDARY		EPIL	ELECTRICAL PILLAR		PIT	DRAINAGE PIT
	SEWER		SMH	SEWER MAN HOLE			
	STORMWATER EASEMENT						

EASEMENTS

(A) EASEMENT TO DRAIN WATER 1.5 WIDE

DISCLAIMER

- THIS PLAN HAS BEEN COMPILED FROM DESIGN PLANS AT THE SCALE/S STATED. IT IS RECOMMENDED THAT A SURVEY IS UNDERTAKEN PRIOR TO THE PREPARATION OF CONSTRUCTION DRAWINGS. THE PLAN IS SUITABLE FOR DESIGN ONLY & MAY NOT BE SUITABLE FOR ANY OTHER PURPOSE OR FOR USE AT ANY OTHER SCALES/S.
- THE BOUNDARIES & SERVICES SHOWN ARE APPROXIMATE ONLY. FURTHER SURVEY WILL BE REQUIRED IF CONSTRUCTION IS TO TAKE PLACE ON OR ADJACENT TO THE BOUNDARIES.

NOTE • ANTICIPATED LOT CLASSIFICATION IS H2


DELFS LASCELLES
CONSULTING SURVEYORS

HEREFORD HILL
• LOCHINVAR •

LOT 1309



ELOURA STREET

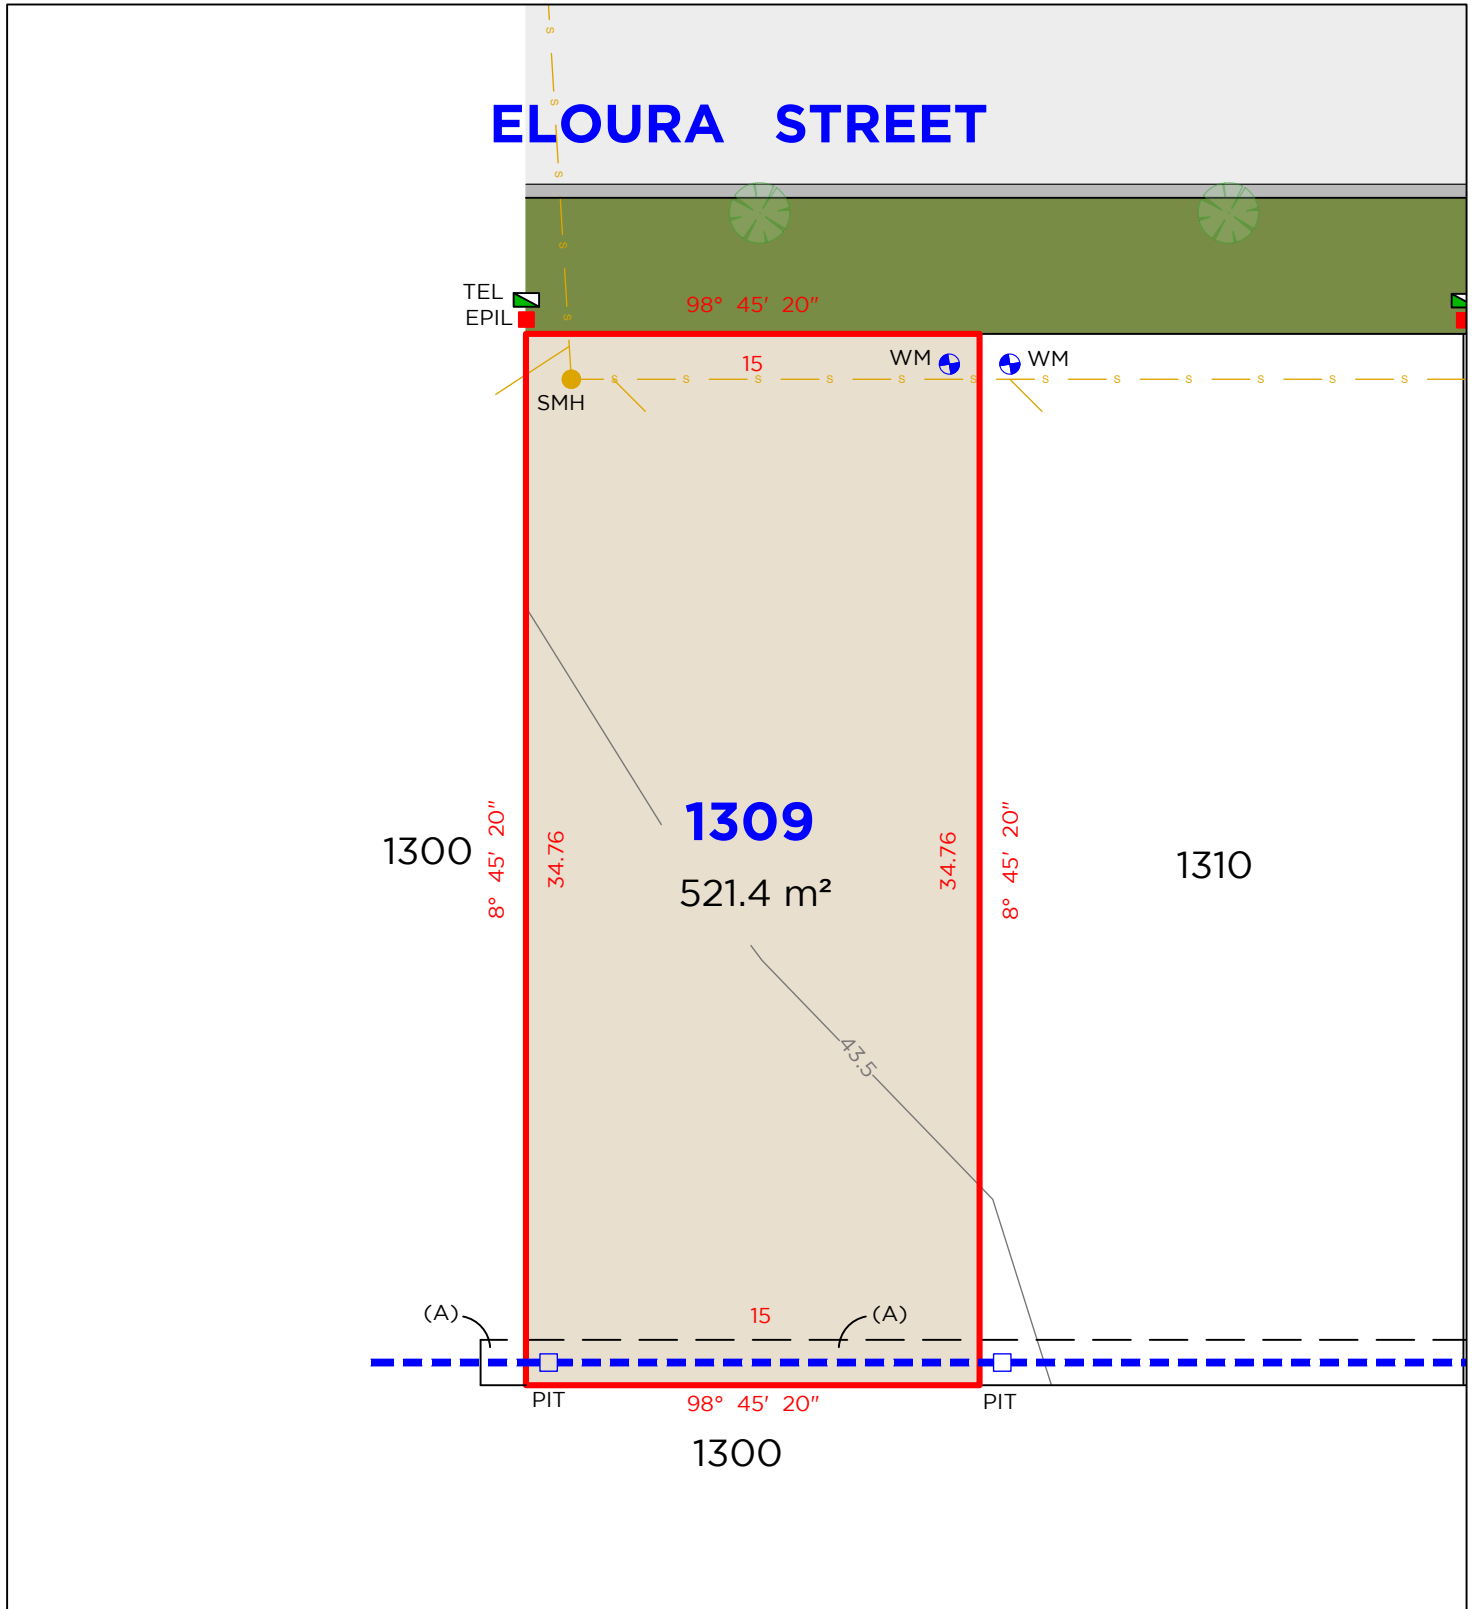

LEGEND

	BOUNDARY LINE		TEL	TELSTRA / NBN PIT		WM	WATER METER
	ADJACENT BOUNDARY		EPIL	ELECTRICAL PILLAR		PIT	DRAINAGE PIT
	SEWER		LP	LIGHT POLE			
	STORMWATER EASEMENT		SMH	SEWER MAN HOLE			

EASEMENTS

(A) EASEMENT TO DRAIN WATER 1.5 WIDE

DISCLAIMER

- THIS PLAN HAS BEEN COMPILED FROM DESIGN PLANS AT THE SCALE/S STATED. IT IS RECOMMENDED THAT A SURVEY IS UNDERTAKEN PRIOR TO THE PREPARATION OF CONSTRUCTION DRAWINGS. THE PLAN IS SUITABLE FOR DESIGN ONLY & MAY NOT BE SUITABLE FOR ANY OTHER PURPOSE OR FOR USE AT ANY OTHER SCALES/S.
- THE BOUNDARIES & SERVICES SHOWN ARE APPROXIMATE ONLY. FURTHER SURVEY WILL BE REQUIRED IF CONSTRUCTION IS TO TAKE PLACE ON OR ADJACENT TO THE BOUNDARIES.

NOTE • ANTICIPATED LOT CLASSIFICATION IS H2


DELFS LASCELLES
CONSULTING SURVEYORS



LOT 1310



ELOURA STREET

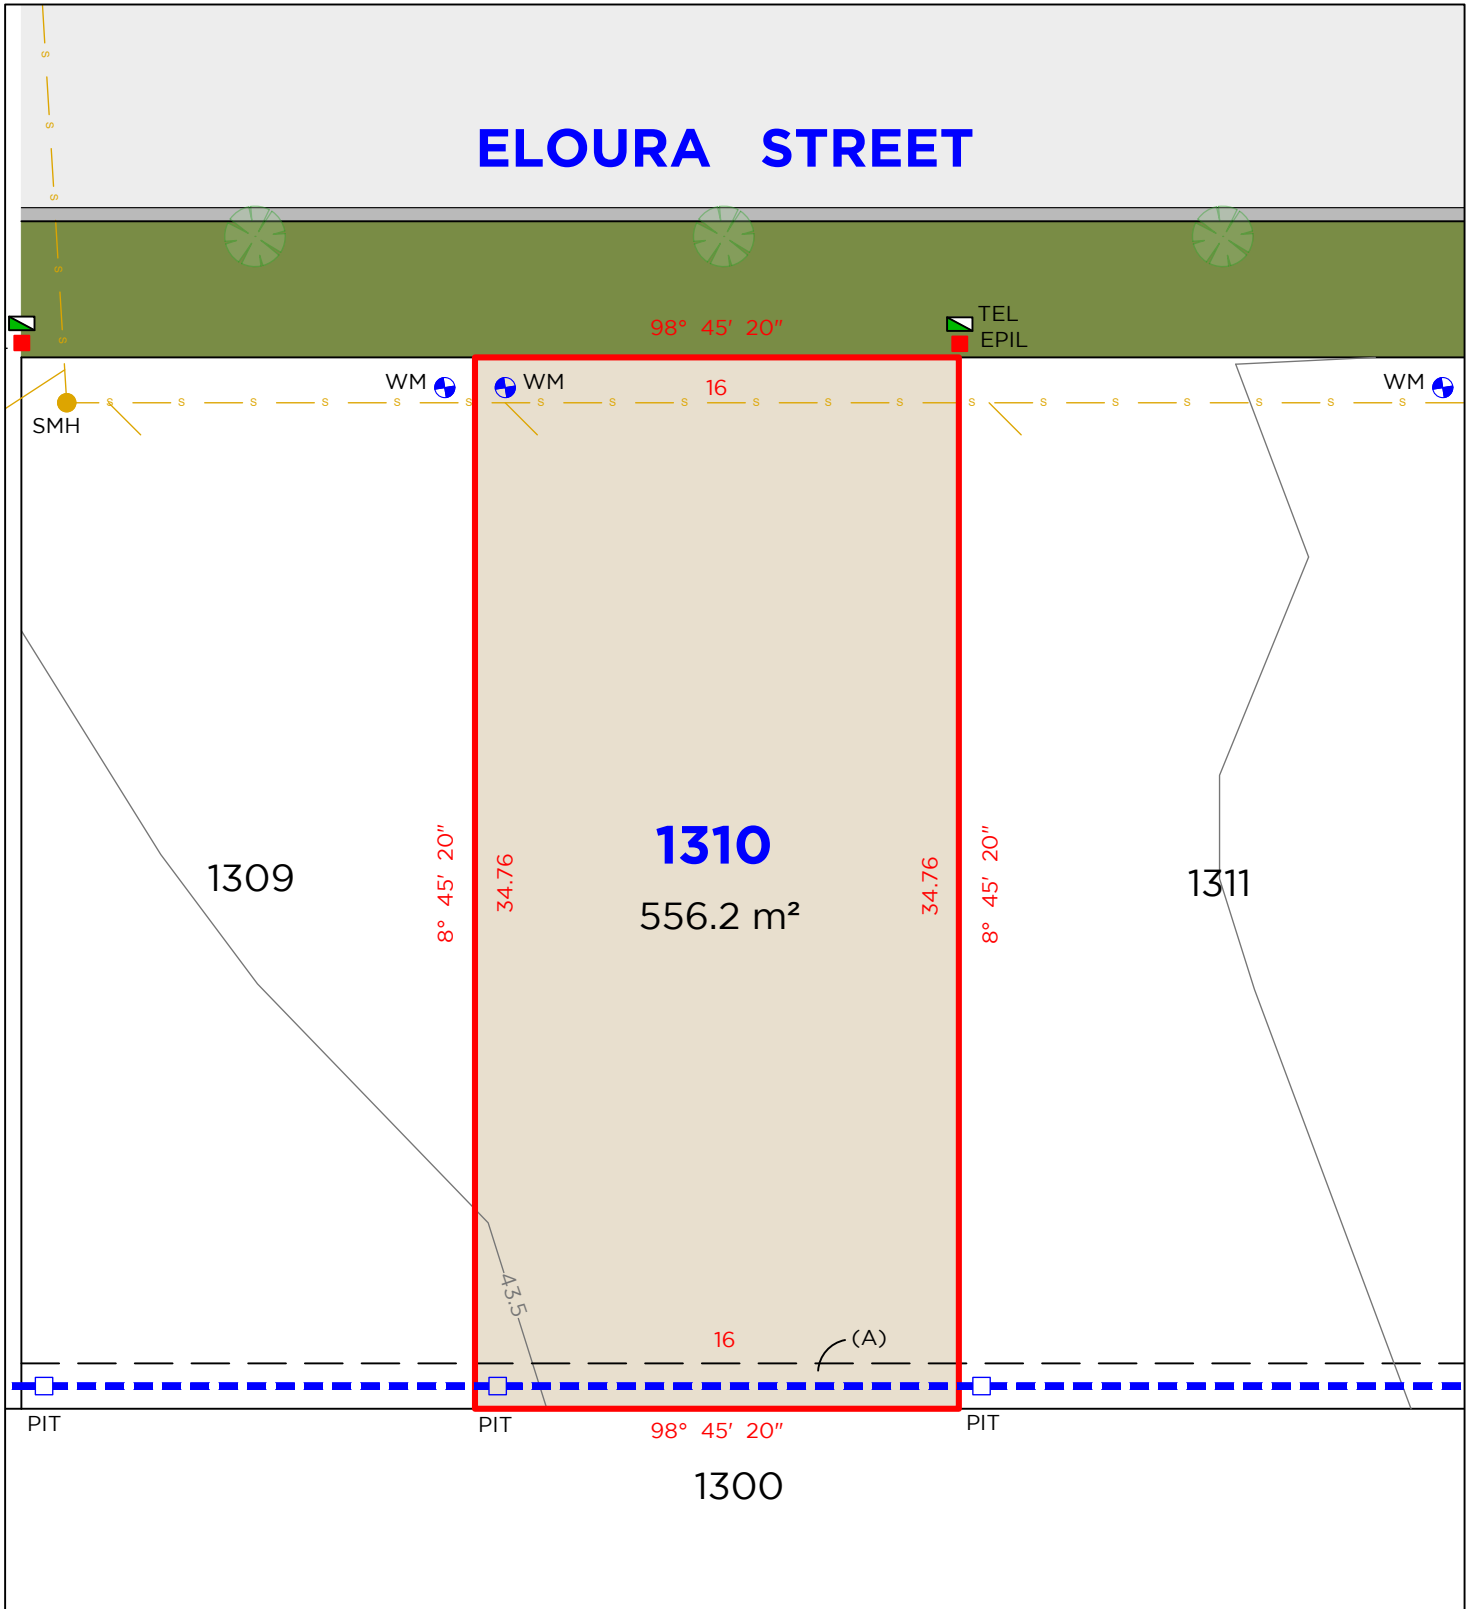

LEGEND

	BOUNDARY LINE		TEL	TELSTRA / NBN PIT		WM	WATER METER
	ADJACENT BOUNDARY		EPIL	ELECTRICAL PILLAR		PIT	DRAINAGE PIT
	SEWER		LP	LIGHT POLE			
	STORMWATER		SMH	SEWER MAN HOLE			
	EASEMENT						

EASEMENTS

(A) EASEMENT TO DRAIN WATER 1.5 WIDE

DISCLAIMER

1. THIS PLAN HAS BEEN COMPILED FROM DESIGN PLANS AT THE SCALE/S STATED. IT IS RECOMMENDED THAT A SURVEY IS UNDERTAKEN PRIOR TO THE PREPARATION OF CONSTRUCTION DRAWINGS. THE PLAN IS SUITABLE FOR DESIGN ONLY & MAY NOT BE SUITABLE FOR ANY OTHER PURPOSE OR FOR USE AT ANY OTHER SCALES/S.
2. THE BOUNDARIES & SERVICES SHOWN ARE APPROXIMATE ONLY. FURTHER SURVEY WILL BE REQUIRED IF CONSTRUCTION IS TO TAKE PLACE ON OR ADJACENT TO THE BOUNDARIES.

NOTE • ANTICIPATED LOT CLASSIFICATION IS H2


DELFS LASCELLES
CONSULTING SURVEYORS

HEREFORD HILL
• LOCHINVAR •

LOT 1311



ELOURA STREET

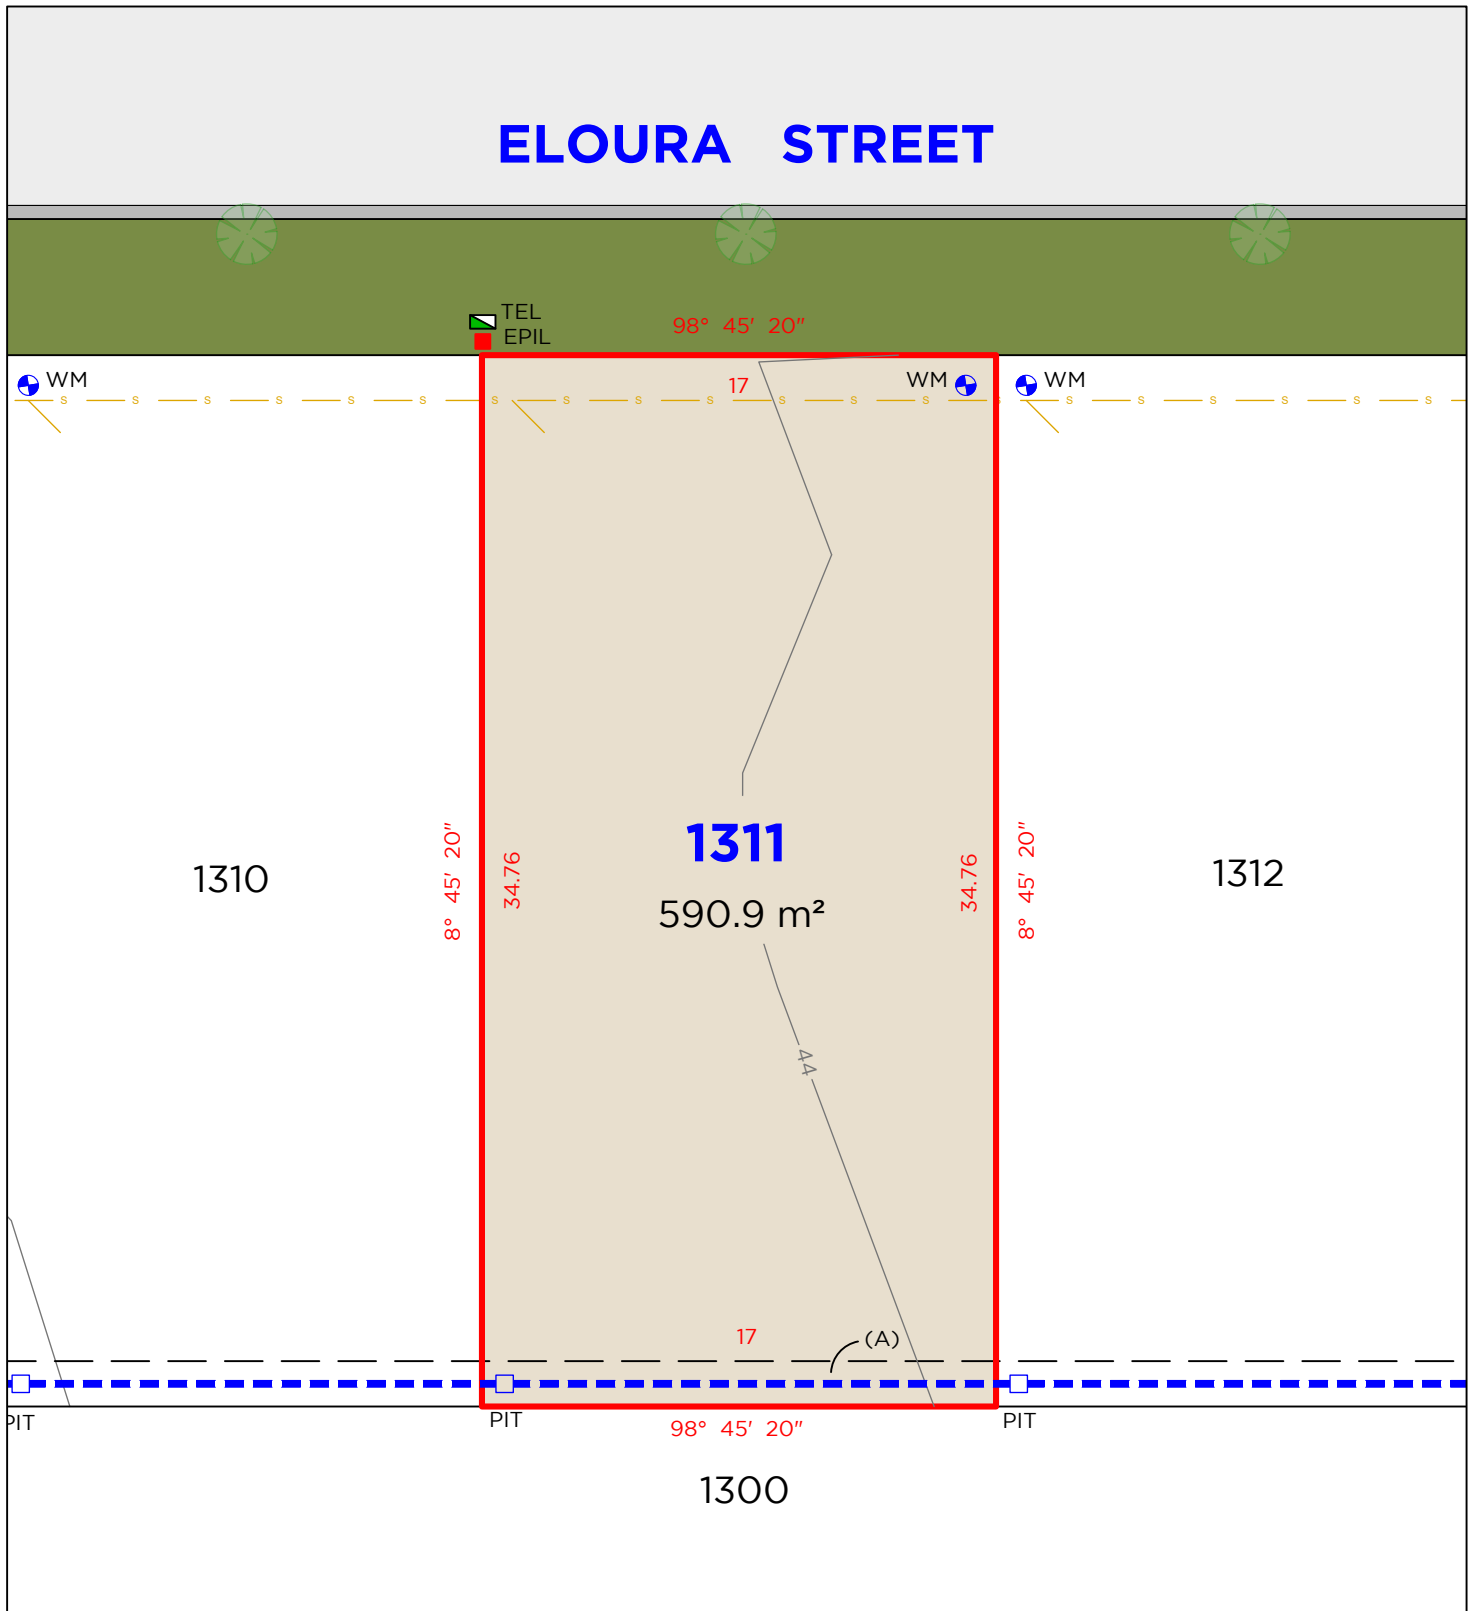

LEGEND

	BOUNDARY LINE		EPIL	ELECTRICAL PILLAR
	ADJACENT BOUNDARY		TEL	TELSTRA / NBN PIT
	SEWER		WM	WATER METER
	STORMWATER		PIT	DRAINAGE PIT
	EASEMENT			

EASEMENTS

(A) EASEMENT TO DRAIN WATER 1.5 WIDE

DISCLAIMER

- THIS PLAN HAS BEEN COMPILED FROM DESIGN PLANS AT THE SCALE/S STATED. IT IS RECOMMENDED THAT A SURVEY IS UNDERTAKEN PRIOR TO THE PREPARATION OF CONSTRUCTION DRAWINGS. THE PLAN IS SUITABLE FOR DESIGN ONLY & MAY NOT BE SUITABLE FOR ANY OTHER PURPOSE OR FOR USE AT ANY OTHER SCALES/S.
- THE BOUNDARIES & SERVICES SHOWN ARE APPROXIMATE ONLY. FURTHER SURVEY WILL BE REQUIRED IF CONSTRUCTION IS TO TAKE PLACE ON OR ADJACENT TO THE BOUNDARIES.

NOTE • ANTICIPATED LOT CLASSIFICATION IS H2


DELFS LASCELLES
CONSULTING SURVEYORS



LOT 1312



ELOURA STREET

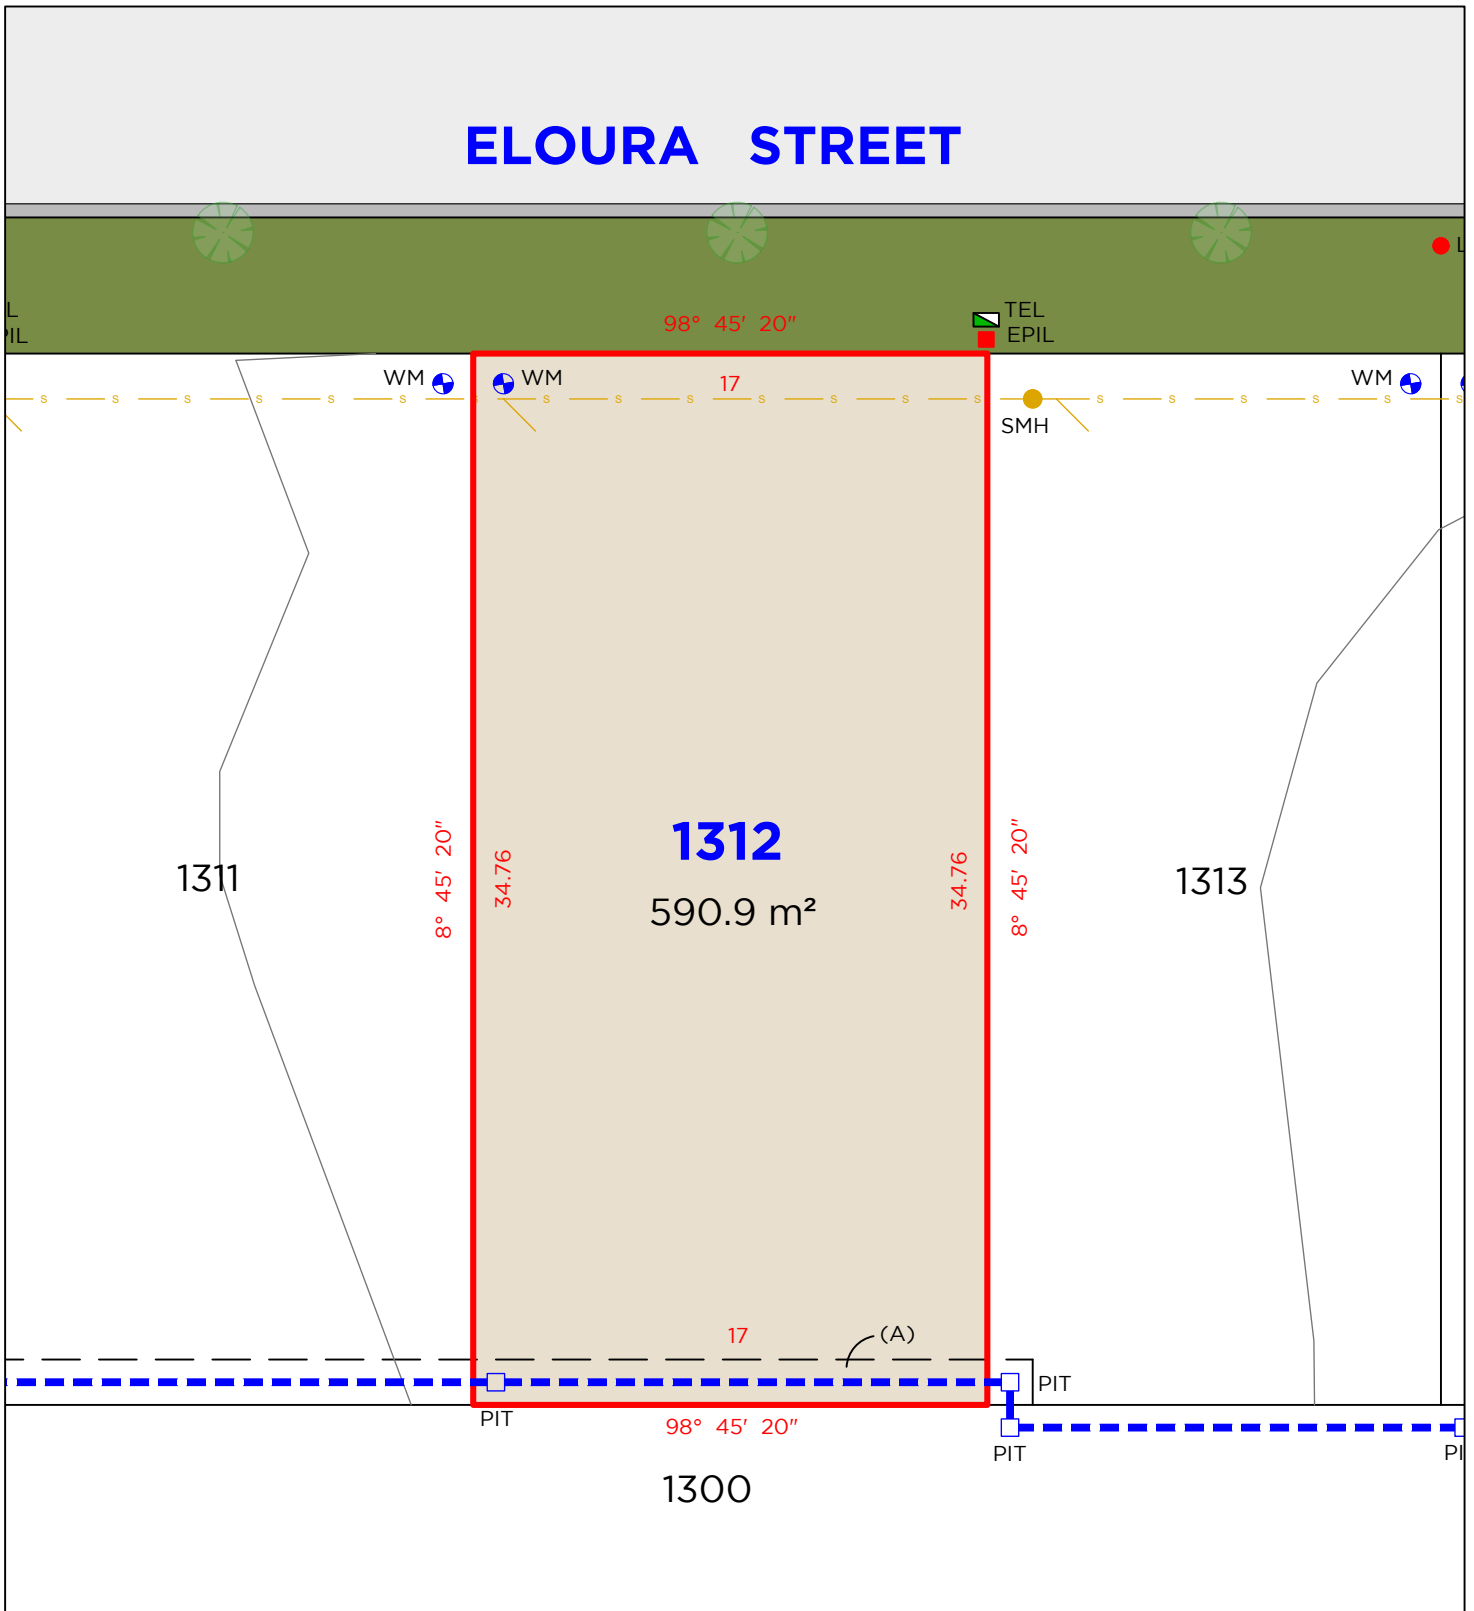

LEGEND

	BOUNDARY LINE		TEL	TELSTRA / NBN PIT		PIT	DRAINAGE PIT
	ADJACENT BOUNDARY		EPIL	ELECTRICAL PILLAR		WM	WATER METER
	SEWER		SMH	SEWER MAN HOLE			
	STORMWATER EASEMENT						

EASEMENTS

(A) EASEMENT TO DRAIN WATER 1.5 WIDE

DISCLAIMER

- THIS PLAN HAS BEEN COMPILED FROM DESIGN PLANS AT THE SCALE/S STATED. IT IS RECOMMENDED THAT A SURVEY IS UNDERTAKEN PRIOR TO THE PREPARATION OF CONSTRUCTION DRAWINGS. THE PLAN IS SUITABLE FOR DESIGN ONLY & MAY NOT BE SUITABLE FOR ANY OTHER PURPOSE OR FOR USE AT ANY OTHER SCALES/S.
- THE BOUNDARIES & SERVICES SHOWN ARE APPROXIMATE ONLY. FURTHER SURVEY WILL BE REQUIRED IF CONSTRUCTION IS TO TAKE PLACE ON OR ADJACENT TO THE BOUNDARIES.

NOTE • ANTICIPATED LOT CLASSIFICATION IS H2


DELFS LASCELLES
CONSULTING SURVEYORS

HEREFORD HILL
• LOCHINVAR •

LOT 1313



ELOURA STREET

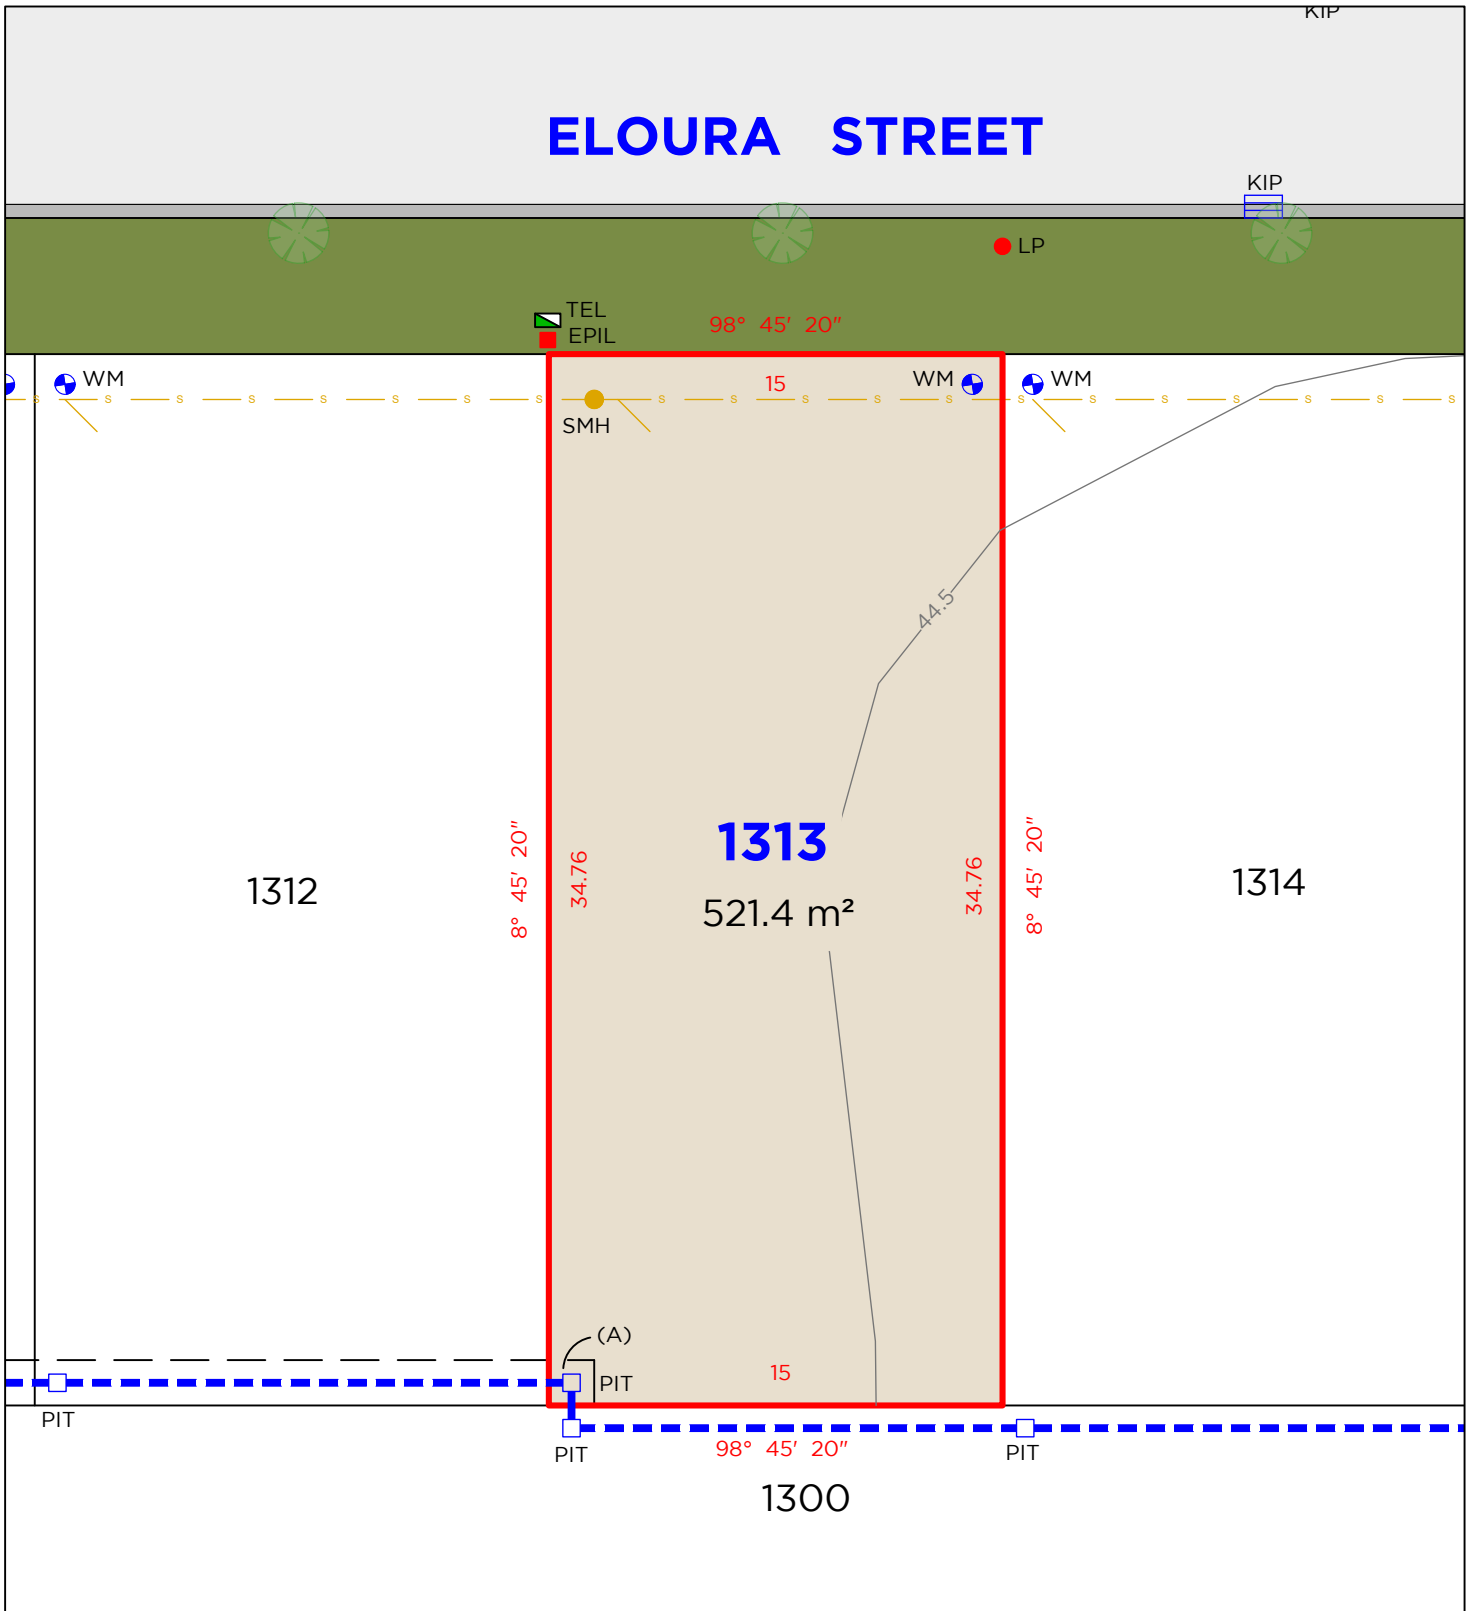

LEGEND

	BOUNDARY LINE		TEL	TELSTRA / NBN PIT		KIP	KERB INLET PIT
	ADJACENT BOUNDARY		EPIL	ELECTRICAL PILLAR		PIT	DRAINAGE PIT
	SEWER		SMH	SEWER MAN HOLE		WM	WATER METER
	STORMWATER EASEMENT						

EASEMENTS

(A) EASEMENT TO DRAIN WATER 1.5 WIDE

DISCLAIMER


- THIS PLAN HAS BEEN COMPILED FROM DESIGN PLANS AT THE SCALE/S STATED. IT IS RECOMMENDED THAT A SURVEY IS UNDERTAKEN PRIOR TO THE PREPARATION OF CONSTRUCTION DRAWINGS. THE PLAN IS SUITABLE FOR DESIGN ONLY & MAY NOT BE SUITABLE FOR ANY OTHER PURPOSE OR FOR USE AT ANY OTHER SCALES/S.
- THE BOUNDARIES & SERVICES SHOWN ARE APPROXIMATE ONLY. FURTHER SURVEY WILL BE REQUIRED IF CONSTRUCTION IS TO TAKE PLACE ON OR ADJACENT TO THE BOUNDARIES.

NOTE • ANTICIPATED LOT CLASSIFICATION IS H2

DELFS LASCELLES
CONSULTING SURVEYORS



LOT 1314

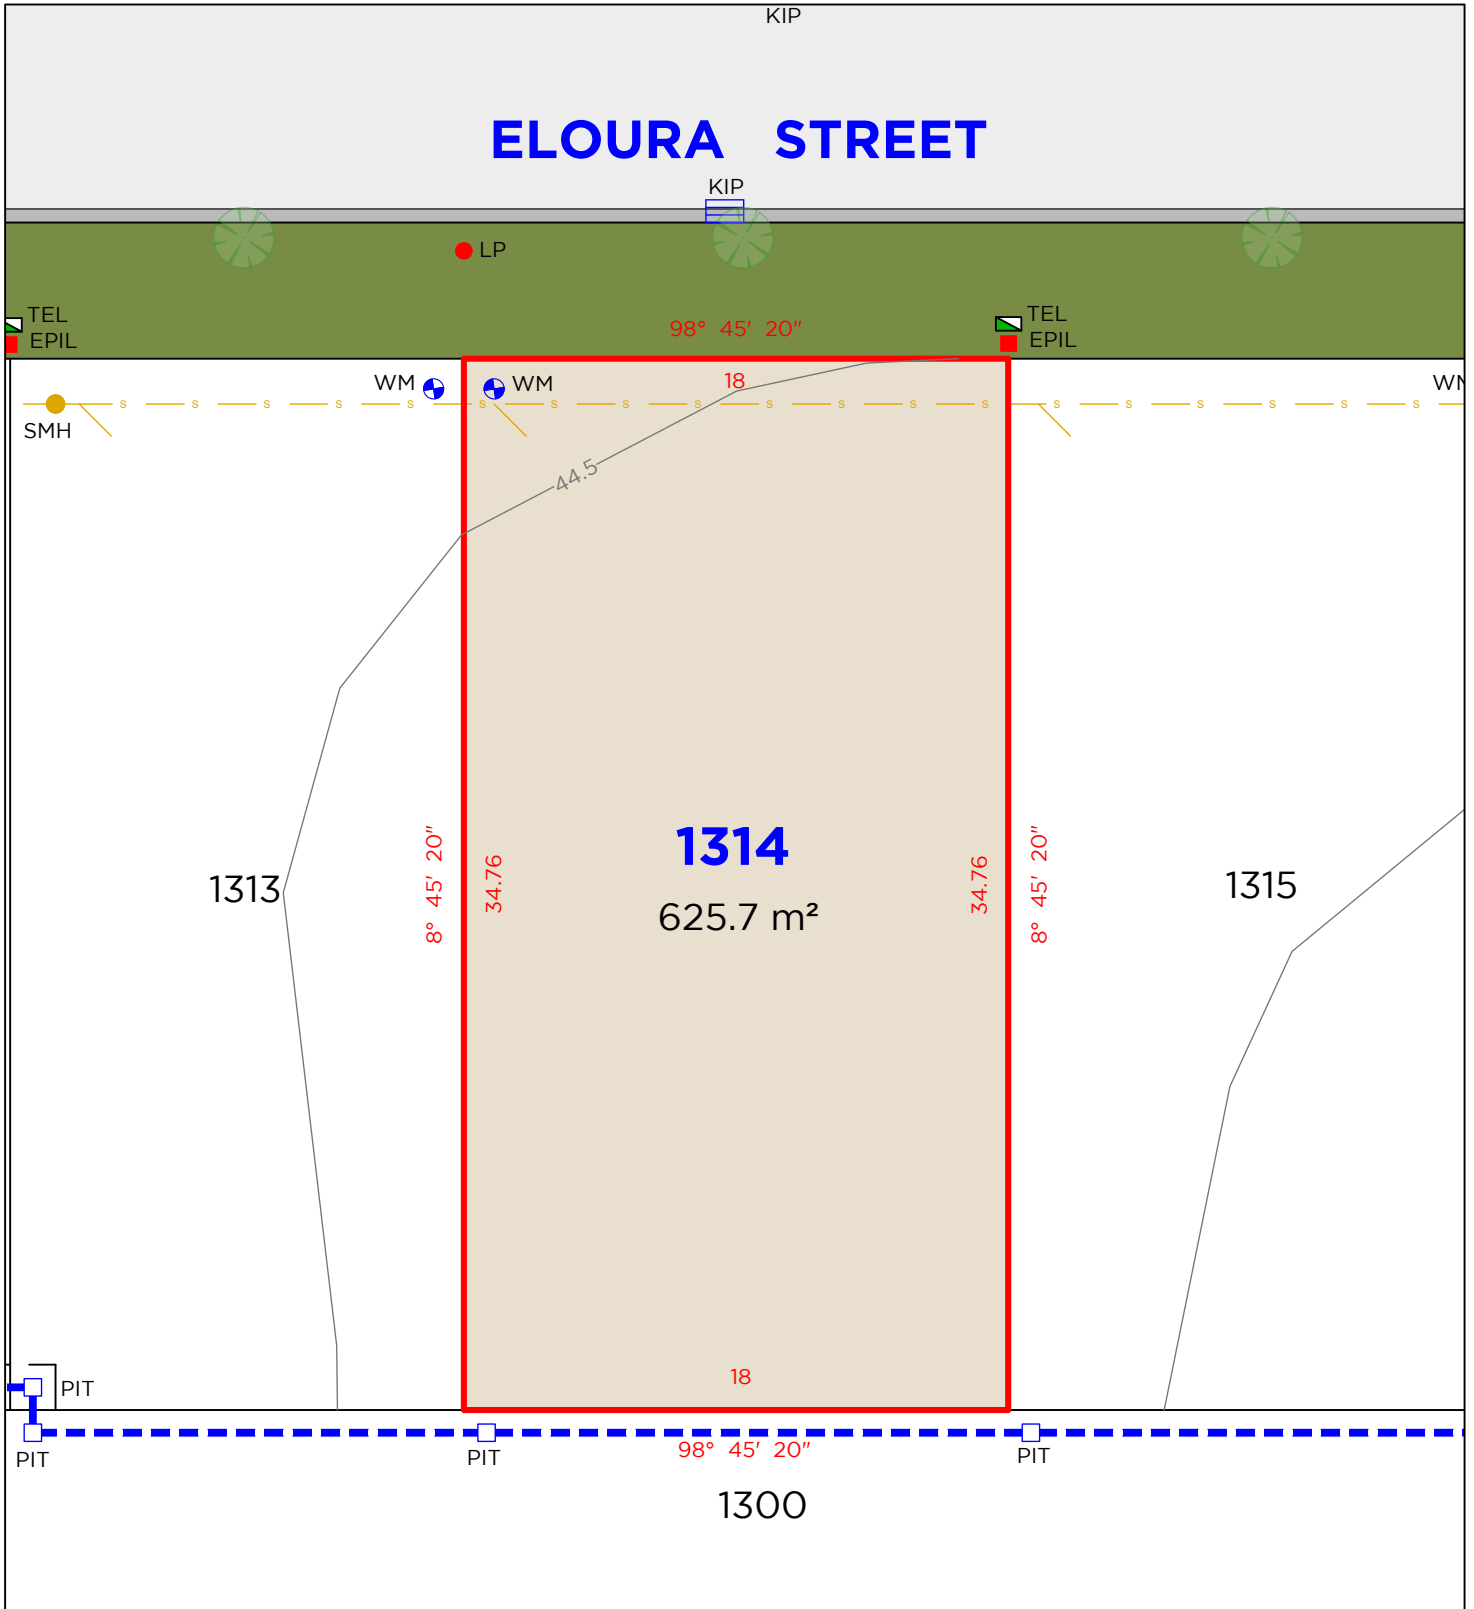

LEGEND

	BOUNDARY LINE		TEL	TELSTRA / NBN PIT		KIP	KERB INLET PIT
	ADJACENT BOUNDARY		EPIL	ELECTRICAL PILLAR		PIT	DRAINAGE PIT
	SEWER		SMH	SEWER MAN HOLE		WM	WATER METER
	STORMWATER EASEMENT						

DISCLAIMER

- THIS PLAN HAS BEEN COMPILED FROM DESIGN PLANS AT THE SCALE/S STATED. IT IS RECOMMENDED THAT A SURVEY IS UNDERTAKEN PRIOR TO THE PREPARATION OF CONSTRUCTION DRAWINGS. THE PLAN IS SUITABLE FOR DESIGN ONLY & MAY NOT BE SUITABLE FOR ANY OTHER PURPOSE OR FOR USE AT ANY OTHER SCALES/S.
- THE BOUNDARIES & SERVICES SHOWN ARE APPROXIMATE ONLY. FURTHER SURVEY WILL BE REQUIRED IF CONSTRUCTION IS TO TAKE PLACE ON OR ADJACENT TO THE BOUNDARIES.

NOTE • ANTICIPATED LOT CLASSIFICATION IS H2


DELFS LASCELLES
CONSULTING SURVEYORS

HEREFORD HILL
• LOCHINVAR •

LOT 1315



ELOURA STREET

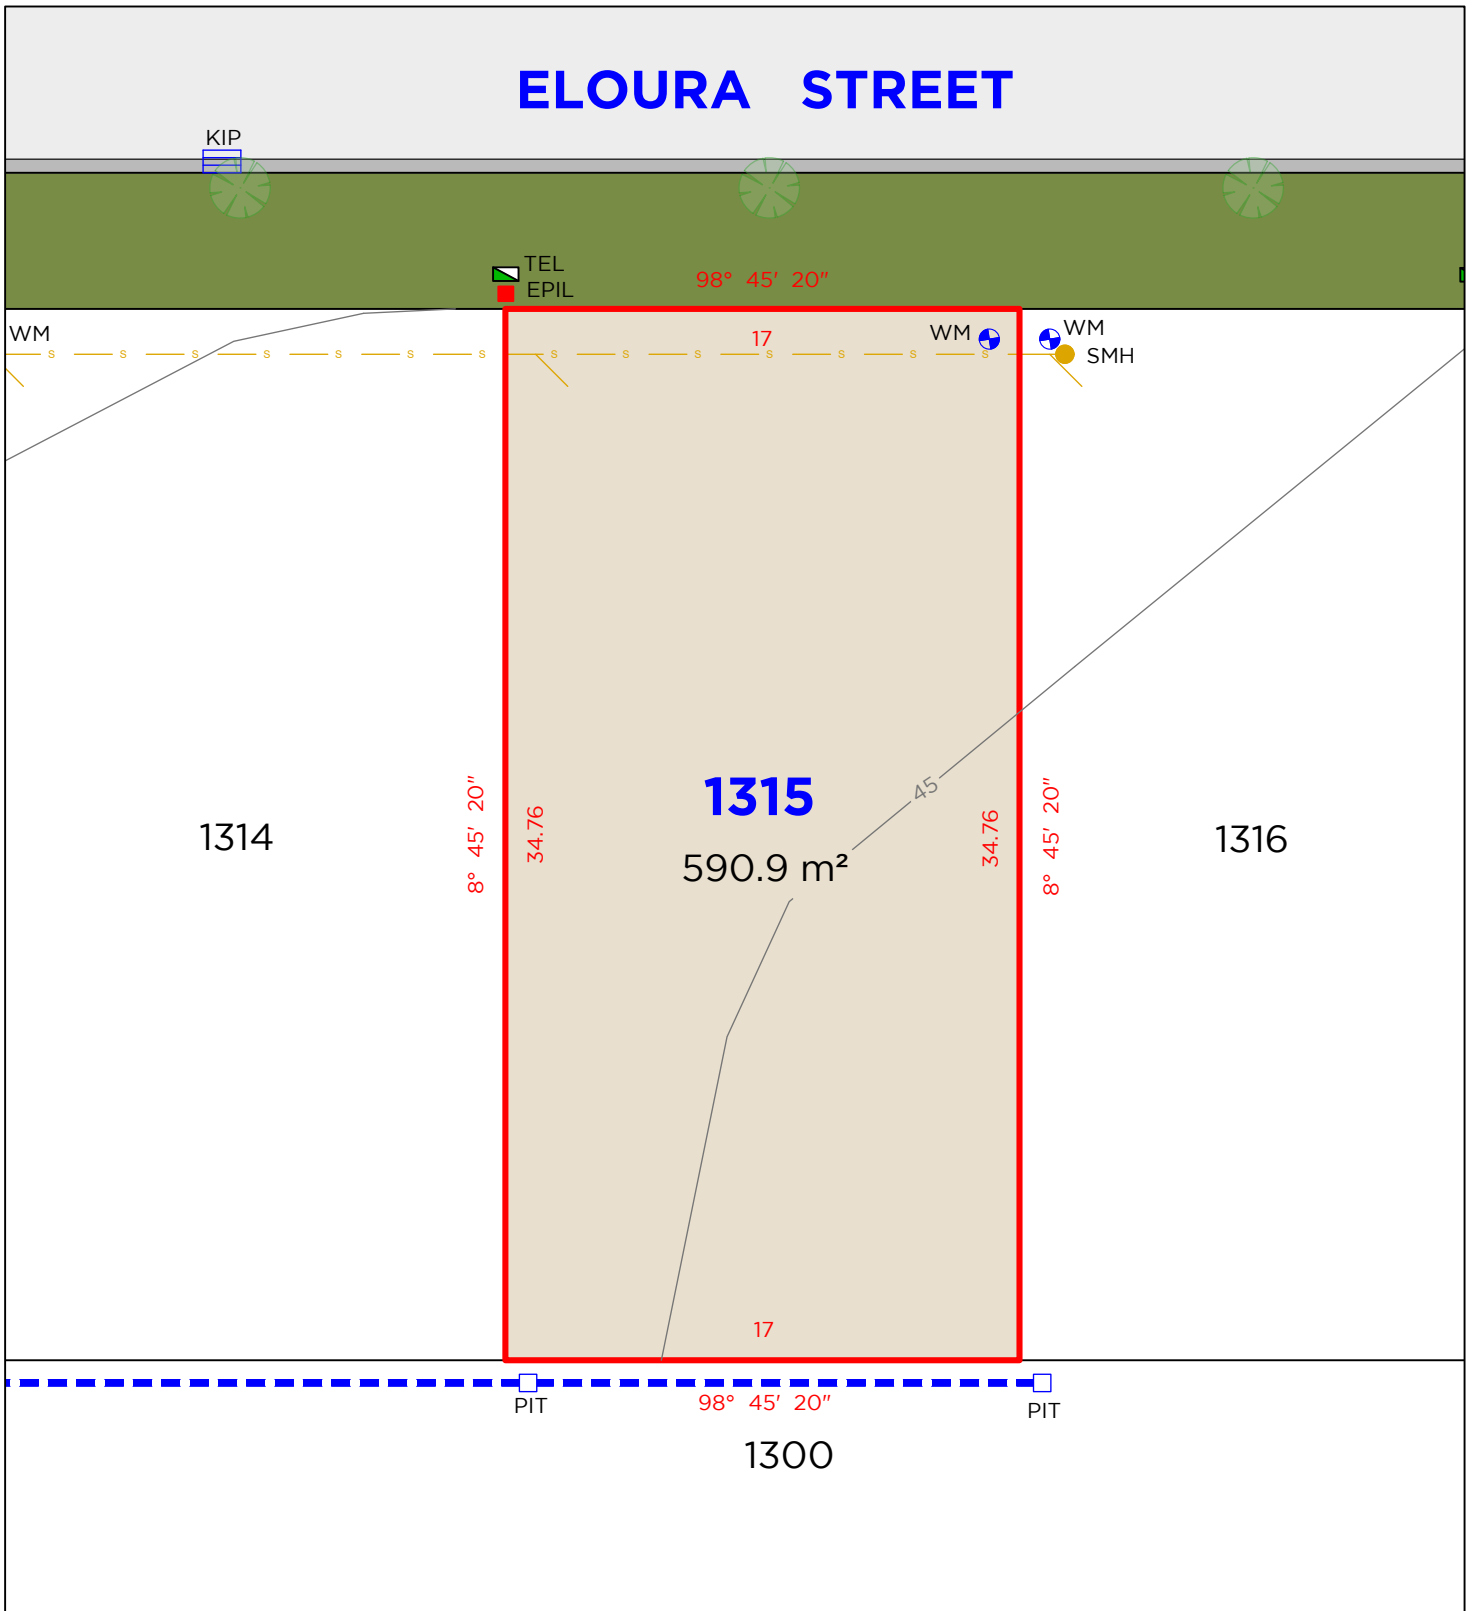

LEGEND

	BOUNDARY LINE		TEL	TELSTRA / NBN PIT		KIP	KERB INLET PIT
	ADJACENT BOUNDARY		EPIL	ELECTRICAL PILLAR		PIT	DRAINAGE PIT
	SEWER		SMH	SEWER MAN HOLE		WM	WATER METER
	STORMWATER						

DISCLAIMER

- THIS PLAN HAS BEEN COMPILED FROM DESIGN PLANS AT THE SCALE/S STATED. IT IS RECOMMENDED THAT A SURVEY IS UNDERTAKEN PRIOR TO THE PREPARATION OF CONSTRUCTION DRAWINGS. THE PLAN IS SUITABLE FOR DESIGN ONLY & MAY NOT BE SUITABLE FOR ANY OTHER PURPOSE OR FOR USE AT ANY OTHER SCALES/S.
- THE BOUNDARIES & SERVICES SHOWN ARE APPROXIMATE ONLY. FURTHER SURVEY WILL BE REQUIRED IF CONSTRUCTION IS TO TAKE PLACE ON OR ADJACENT TO THE BOUNDARIES.

NOTE • ANTICIPATED LOT CLASSIFICATION IS H2


DELFS LASCELLES
CONSULTING SURVEYORS

HEREFORD HILL
• LOCHINVAR •

LOT 1316



ELOURA STREET

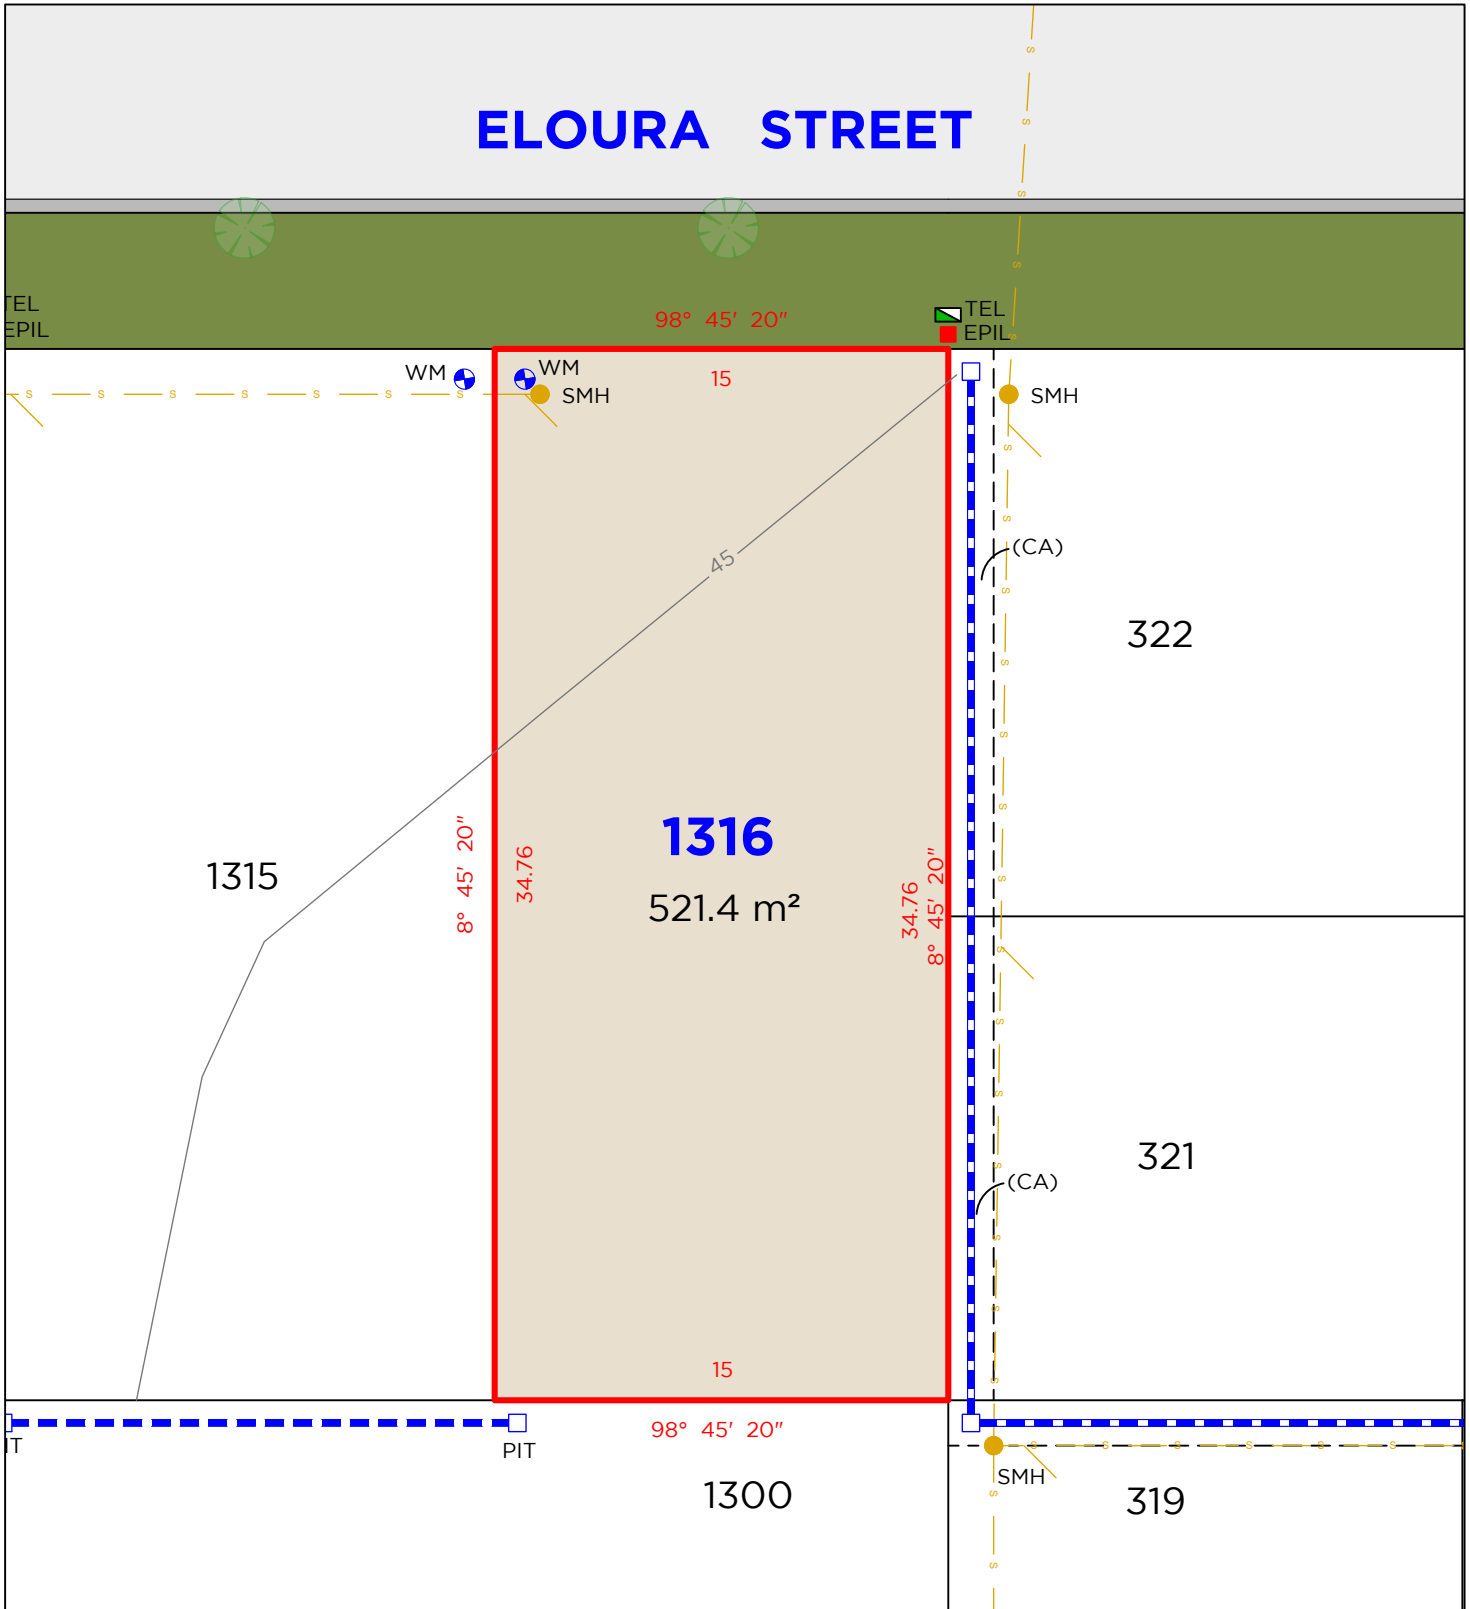

LEGEND

	BOUNDARY LINE		TEL	TELSTRA / NBN PIT		PIT	DRAINAGE PIT
	ADJACENT BOUNDARY		EPIL	ELECTRICAL PILLAR		WM	WATER METER
	SEWER		LP	LIGHT POLE		SMH	SEWER MAN HOLE
	STORMWATER						
	EASEMENT						

EASEMENTS

(CA) EASEMENT TO DRAIN WATER 1.5 WIDE

DISCLAIMER

- THIS PLAN HAS BEEN COMPILED FROM DESIGN PLANS AT THE SCALE/S STATED. IT IS RECOMMENDED THAT A SURVEY IS UNDERTAKEN PRIOR TO THE PREPARATION OF CONSTRUCTION DRAWINGS. THE PLAN IS SUITABLE FOR DESIGN ONLY & MAY NOT BE SUITABLE FOR ANY OTHER PURPOSE OR FOR USE AT ANY OTHER SCALES/S.
- THE BOUNDARIES & SERVICES SHOWN ARE APPROXIMATE ONLY. FURTHER SURVEY WILL BE REQUIRED IF CONSTRUCTION IS TO TAKE PLACE ON OR ADJACENT TO THE BOUNDARIES.

NOTE • ANTICIPATED LOT CLASSIFICATION IS H2

DELFS LASCELLES
CONSULTING SURVEYORS

HEREFORD HILL
• LOCHINVAR •