


LOT 1401

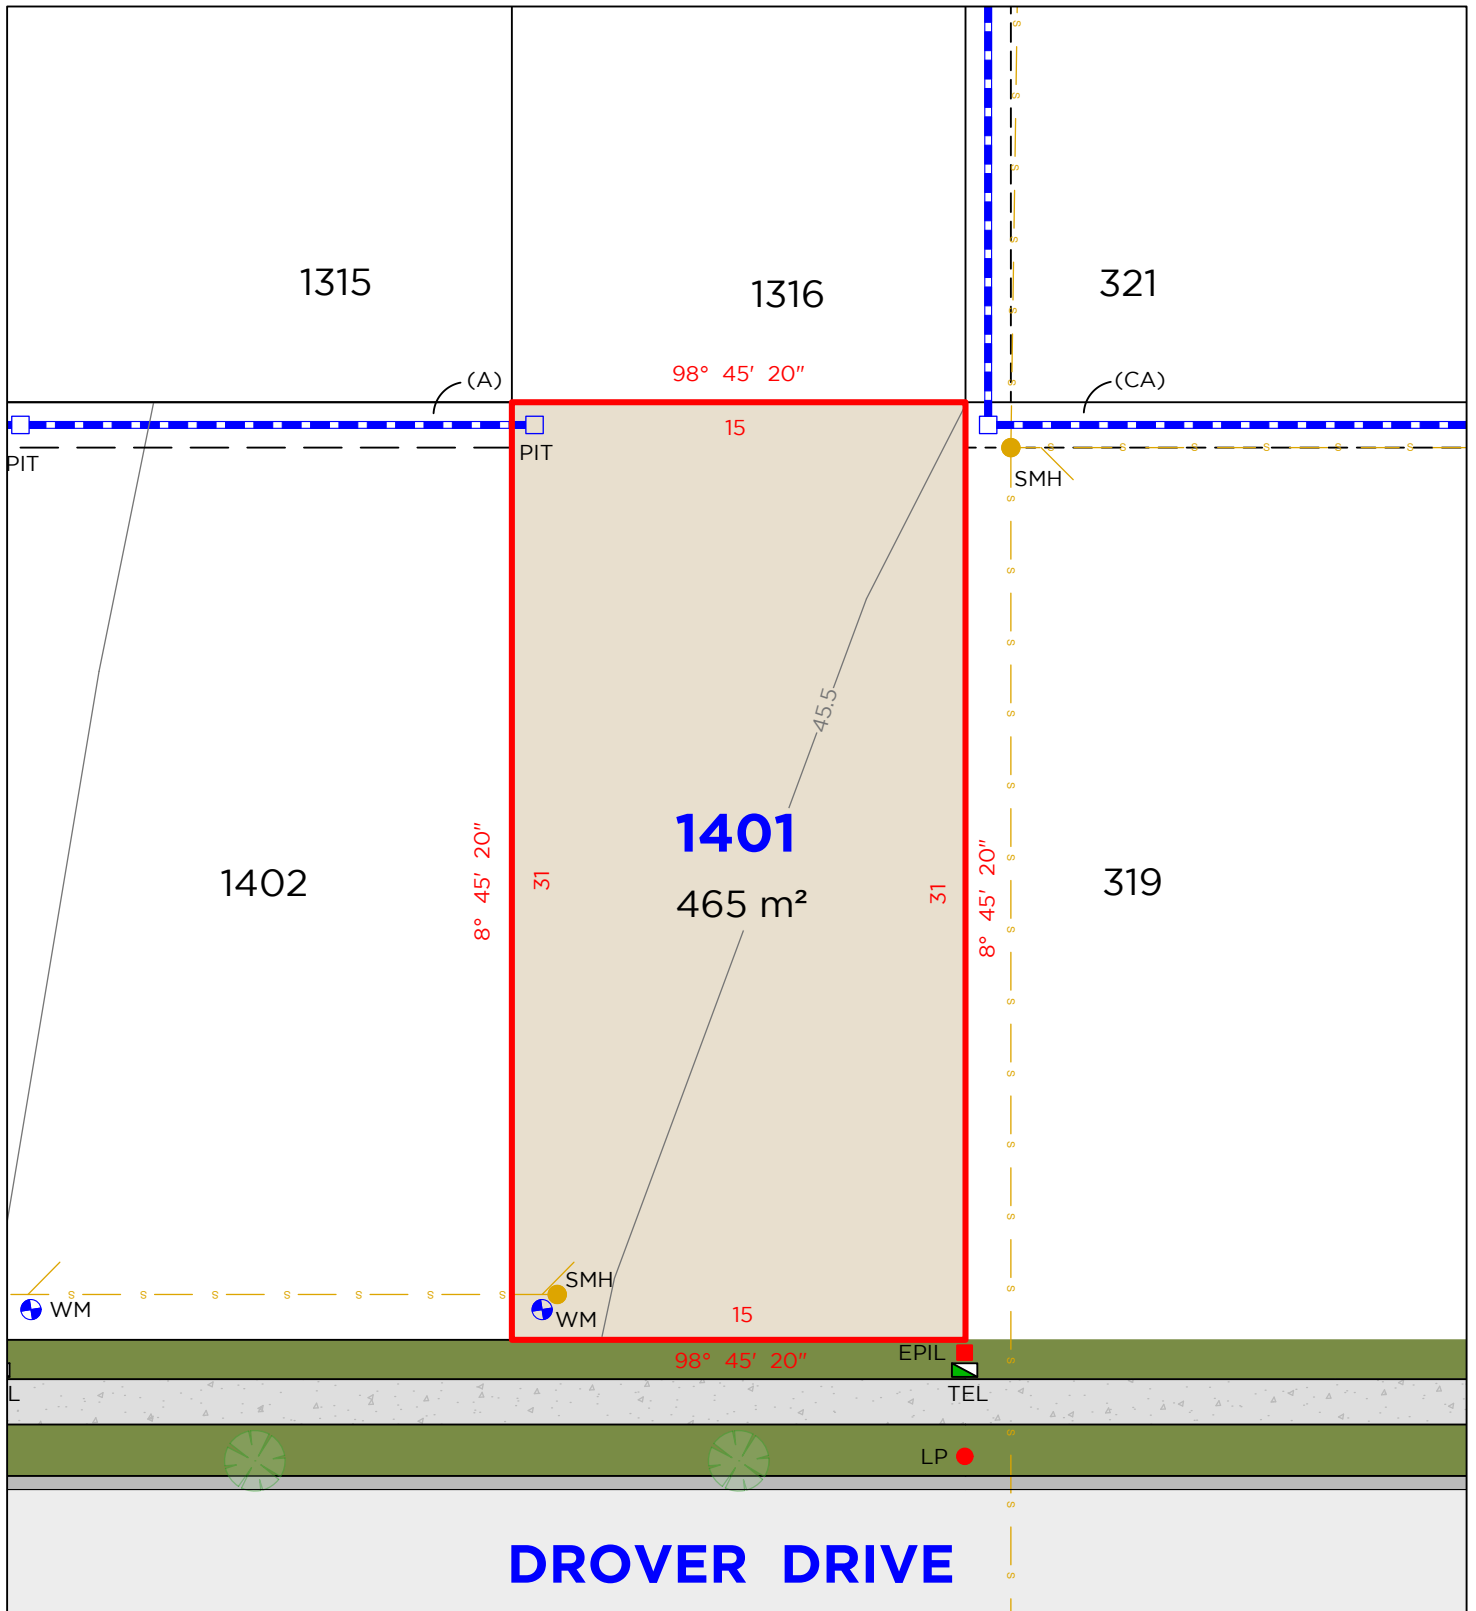

LEGEND

	BOUNDARY LINE		TEL	TELSTRA / NBN PIT		PIT	DRAINAGE PIT
	ADJACENT BOUNDARY		EPIL	ELECTRICAL PILLAR		WM	WATER METER
	EASEMENT		LP	LIGHT POLE			
	SEWER		SMH	SEWER MAN HOLE			
	STORMWATER						

EASEMENTS

- (A) EASEMENT TO DRAIN WATER 1.5 WIDE
(CA) EASEMENT TO DRAIN WATER 1.5 WIDE

DISCLAIMER


- THIS PLAN HAS BEEN COMPILED FROM DESIGN PLANS AT THE SCALE/S STATED. IT IS RECOMMENDED THAT A SURVEY IS UNDERTAKEN PRIOR TO THE PREPARATION OF CONSTRUCTION DRAWINGS. THE PLAN IS SUITABLE FOR DESIGN ONLY & MAY NOT BE SUITABLE FOR ANY OTHER PURPOSE OR FOR USE AT ANY OTHER SCALES/S.
- THE BOUNDARIES & SERVICES SHOWN ARE APPROXIMATE ONLY. FURTHER SURVEY WILL BE REQUIRED IF CONSTRUCTION IS TO TAKE PLACE ON OR ADJACENT TO THE BOUNDARIES.

NOTE • ANTICIPATED LOT CLASSIFICATION IS H2

DELFS LASCELLES
CONSULTING SURVEYORS



LOT 1402

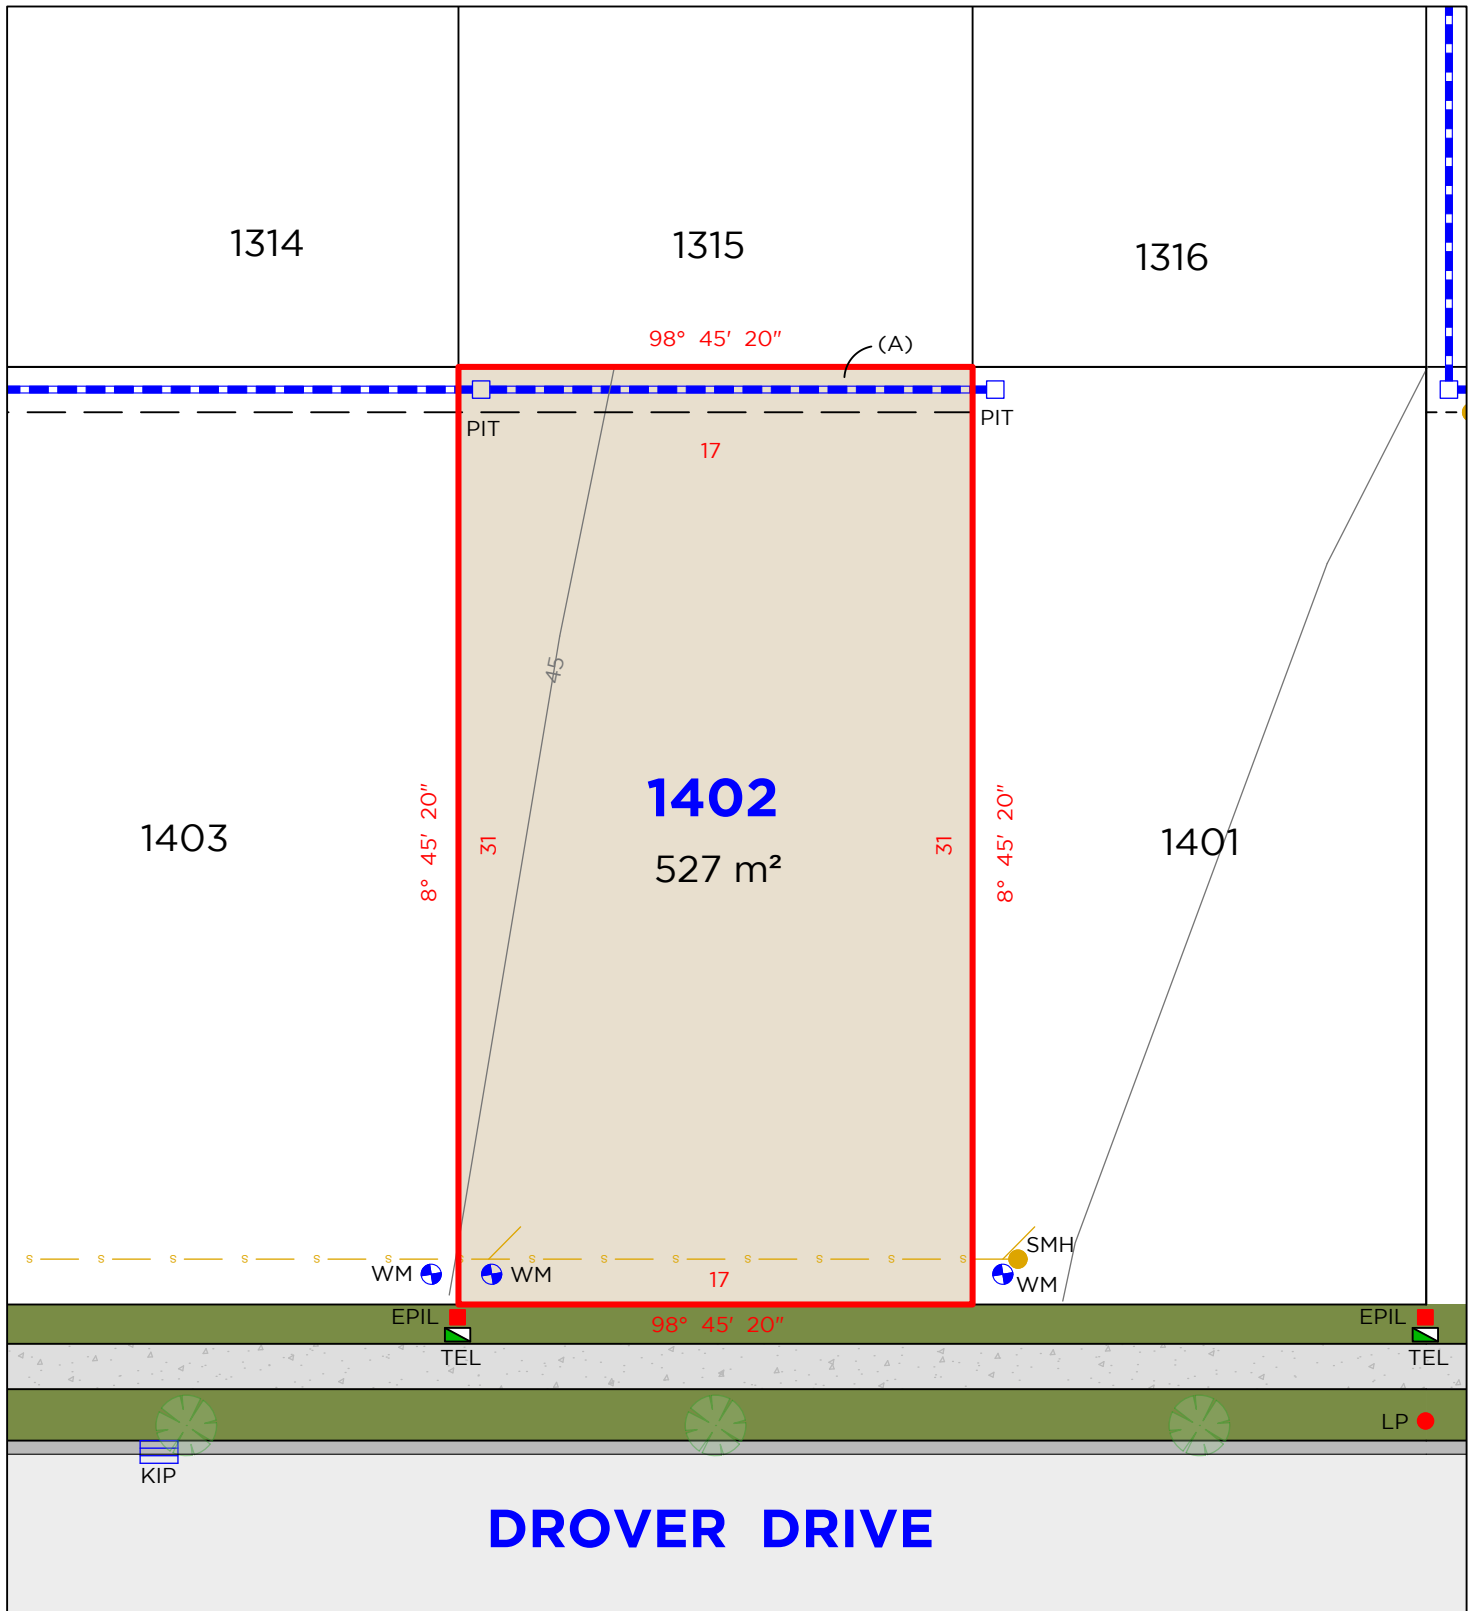

LEGEND

	BOUNDARY LINE		EPIL	ELECTRICAL PILLAR		PIT	DRAINAGE PIT
	ADJACENT BOUNDARY		SMH	SEWER MAN HOLE		WM	WATER METER
	EASEMENT		TEL	TELSTRA / NBN PIT		KIP	KERB INLET PIT
	SEWER		LP	LIGHT POLE			
	STORMWATER						

EASEMENTS

(A) EASEMENT TO DRAIN WATER 1.5 WIDE

DISCLAIMER


- THIS PLAN HAS BEEN COMPILED FROM DESIGN PLANS AT THE SCALE/S STATED. IT IS RECOMMENDED THAT A SURVEY IS UNDERTAKEN PRIOR TO THE PREPARATION OF CONSTRUCTION DRAWINGS. THE PLAN IS SUITABLE FOR DESIGN ONLY & MAY NOT BE SUITABLE FOR ANY OTHER PURPOSE OR FOR USE AT ANY OTHER SCALES/S.
- THE BOUNDARIES & SERVICES SHOWN ARE APPROXIMATE ONLY. FURTHER SURVEY WILL BE REQUIRED IF CONSTRUCTION IS TO TAKE PLACE ON OR ADJACENT TO THE BOUNDARIES.

NOTE • ANTICIPATED LOT CLASSIFICATION IS H2

DELFS LASCELLES
CONSULTING SURVEYORS



LOT 1403

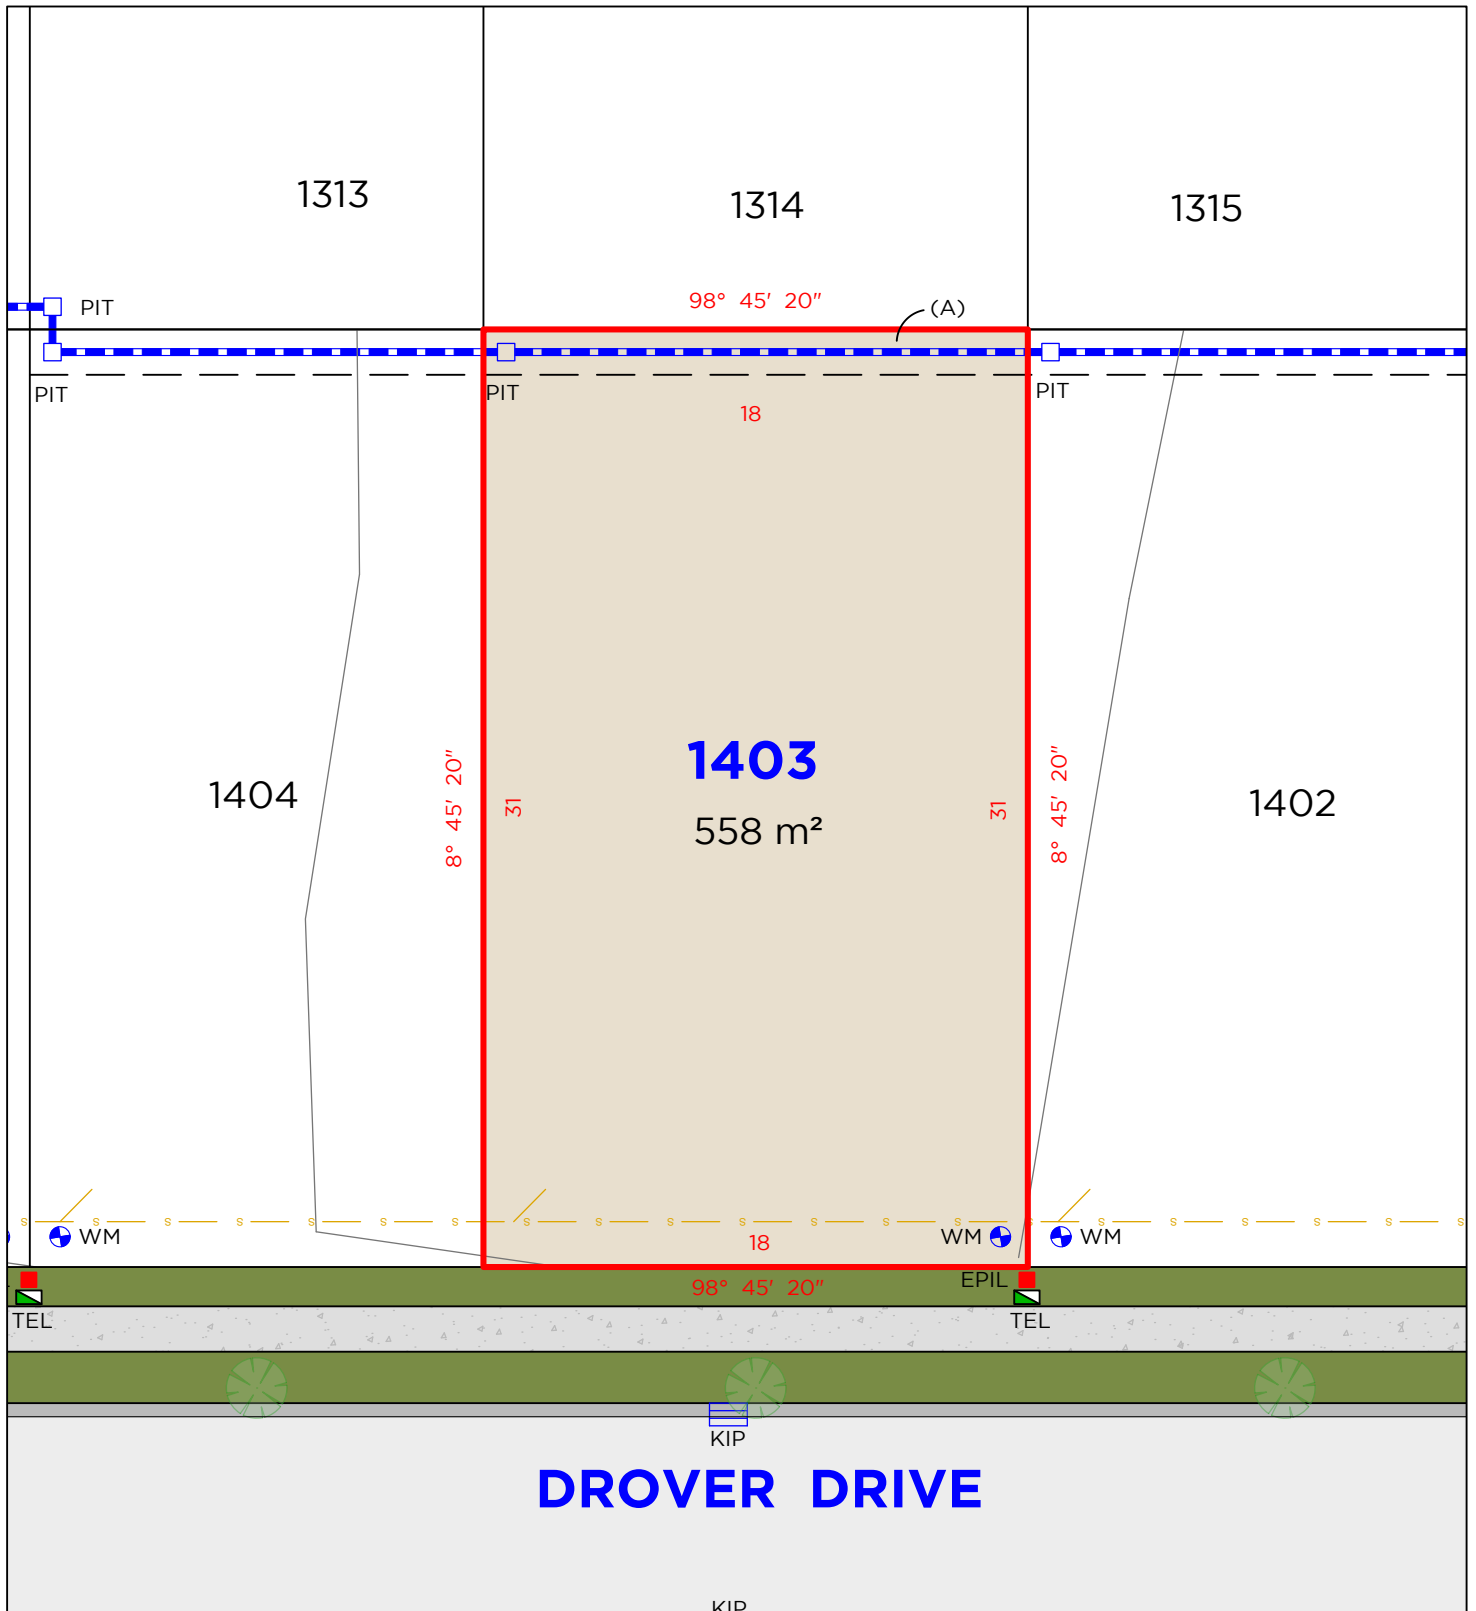

LEGEND

	BOUNDARY LINE		TEL	TELSTRA / NBN PIT		KIP	KERB INLET PIT
	ADJACENT BOUNDARY		EPIL	ELECTRICAL PILLAR		PIT	DRAINAGE PIT
	EASEMENT					WM	WATER METER
	SEWER						
	STORMWATER						

EASEMENTS

(A) EASEMENT TO DRAIN WATER 1.5 WIDE

DISCLAIMER


- THIS PLAN HAS BEEN COMPILED FROM DESIGN PLANS AT THE SCALE/S STATED. IT IS RECOMMENDED THAT A SURVEY IS UNDERTAKEN PRIOR TO THE PREPARATION OF CONSTRUCTION DRAWINGS. THE PLAN IS SUITABLE FOR DESIGN ONLY & MAY NOT BE SUITABLE FOR ANY OTHER PURPOSE OR FOR USE AT ANY OTHER SCALES/S.
- THE BOUNDARIES & SERVICES SHOWN ARE APPROXIMATE ONLY. FURTHER SURVEY WILL BE REQUIRED IF CONSTRUCTION IS TO TAKE PLACE ON OR ADJACENT TO THE BOUNDARIES.

NOTE • ANTICIPATED LOT CLASSIFICATION IS H2

**DELFS
LASCELLES**
CONSULTING SURVEYORS



LOT 1404

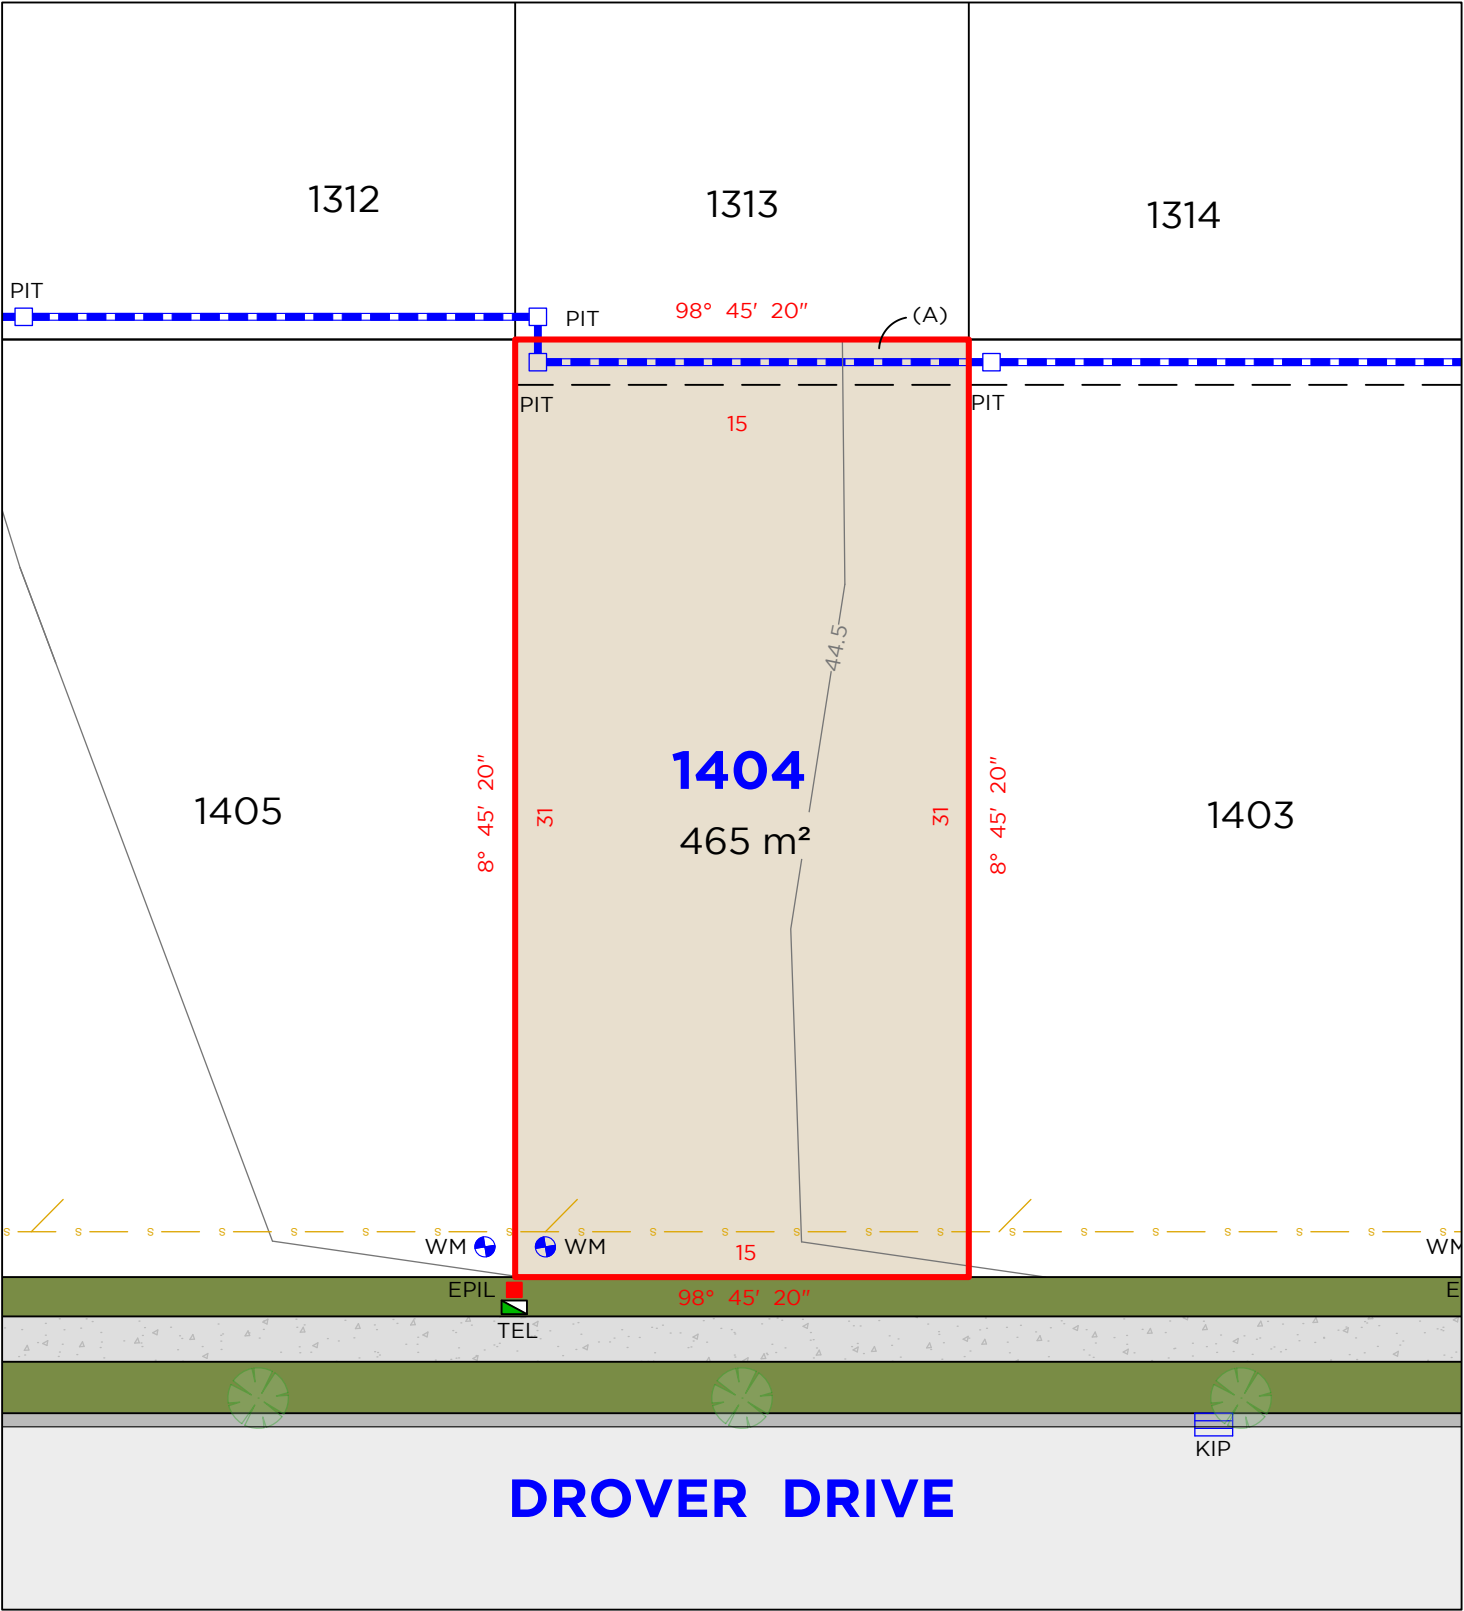

LEGEND

	BOUNDARY LINE		TEL		KIP		KERB INLET PIT
	ADJACENT BOUNDARY		EPIL		PIT		DRAINAGE PIT
	EASEMENT				WM		WATER METER
	SEWER						
	STORMWATER						

EASEMENTS

(A) EASEMENT TO DRAIN WATER 1.5 WIDE

DISCLAIMER

- THIS PLAN HAS BEEN COMPILED FROM DESIGN PLANS AT THE SCALE/S STATED. IT IS RECOMMENDED THAT A SURVEY IS UNDERTAKEN PRIOR TO THE PREPARATION OF CONSTRUCTION DRAWINGS. THE PLAN IS SUITABLE FOR DESIGN ONLY & MAY NOT BE SUITABLE FOR ANY OTHER PURPOSE OR FOR USE AT ANY OTHER SCALES/S.
- THE BOUNDARIES & SERVICES SHOWN ARE APPROXIMATE ONLY. FURTHER SURVEY WILL BE REQUIRED IF CONSTRUCTION IS TO TAKE PLACE ON OR ADJACENT TO THE BOUNDARIES.

NOTE • ANTICIPATED LOT CLASSIFICATION IS H2

DELFS LASCELLES
CONSULTING SURVEYORS






1. THIS PLAN HAS BEEN COMPILED FROM DESIGN PLANS AT THE SCALE/S STATED. IT IS RECOMMENDED THAT A SURVEY IS UNDERTAKEN PRIOR TO THE PREPARATION OF CONSTRUCTION DRAWINGS. THE PLAN IS SUITABLE FOR DESIGN ONLY & MAY NOT BE SUITABLE FOR ANY OTHER PURPOSE OR FOR USE AT ANY OTHER SCALES/S.
2. THE BOUNDARIES & SERVICES SHOWN ARE APPROXIMATE ONLY. FURTHER SURVEY WILL BE REQUIRED IF CONSTRUCTION IS TO TAKE PLACE ON OR ADJACENT TO THE BOUNDARIES.

**DELFS
LASCELLES**
CONSULTING SURVEYORS



HEREFORD HILL
• LOCHINVAR •

LOT 1407

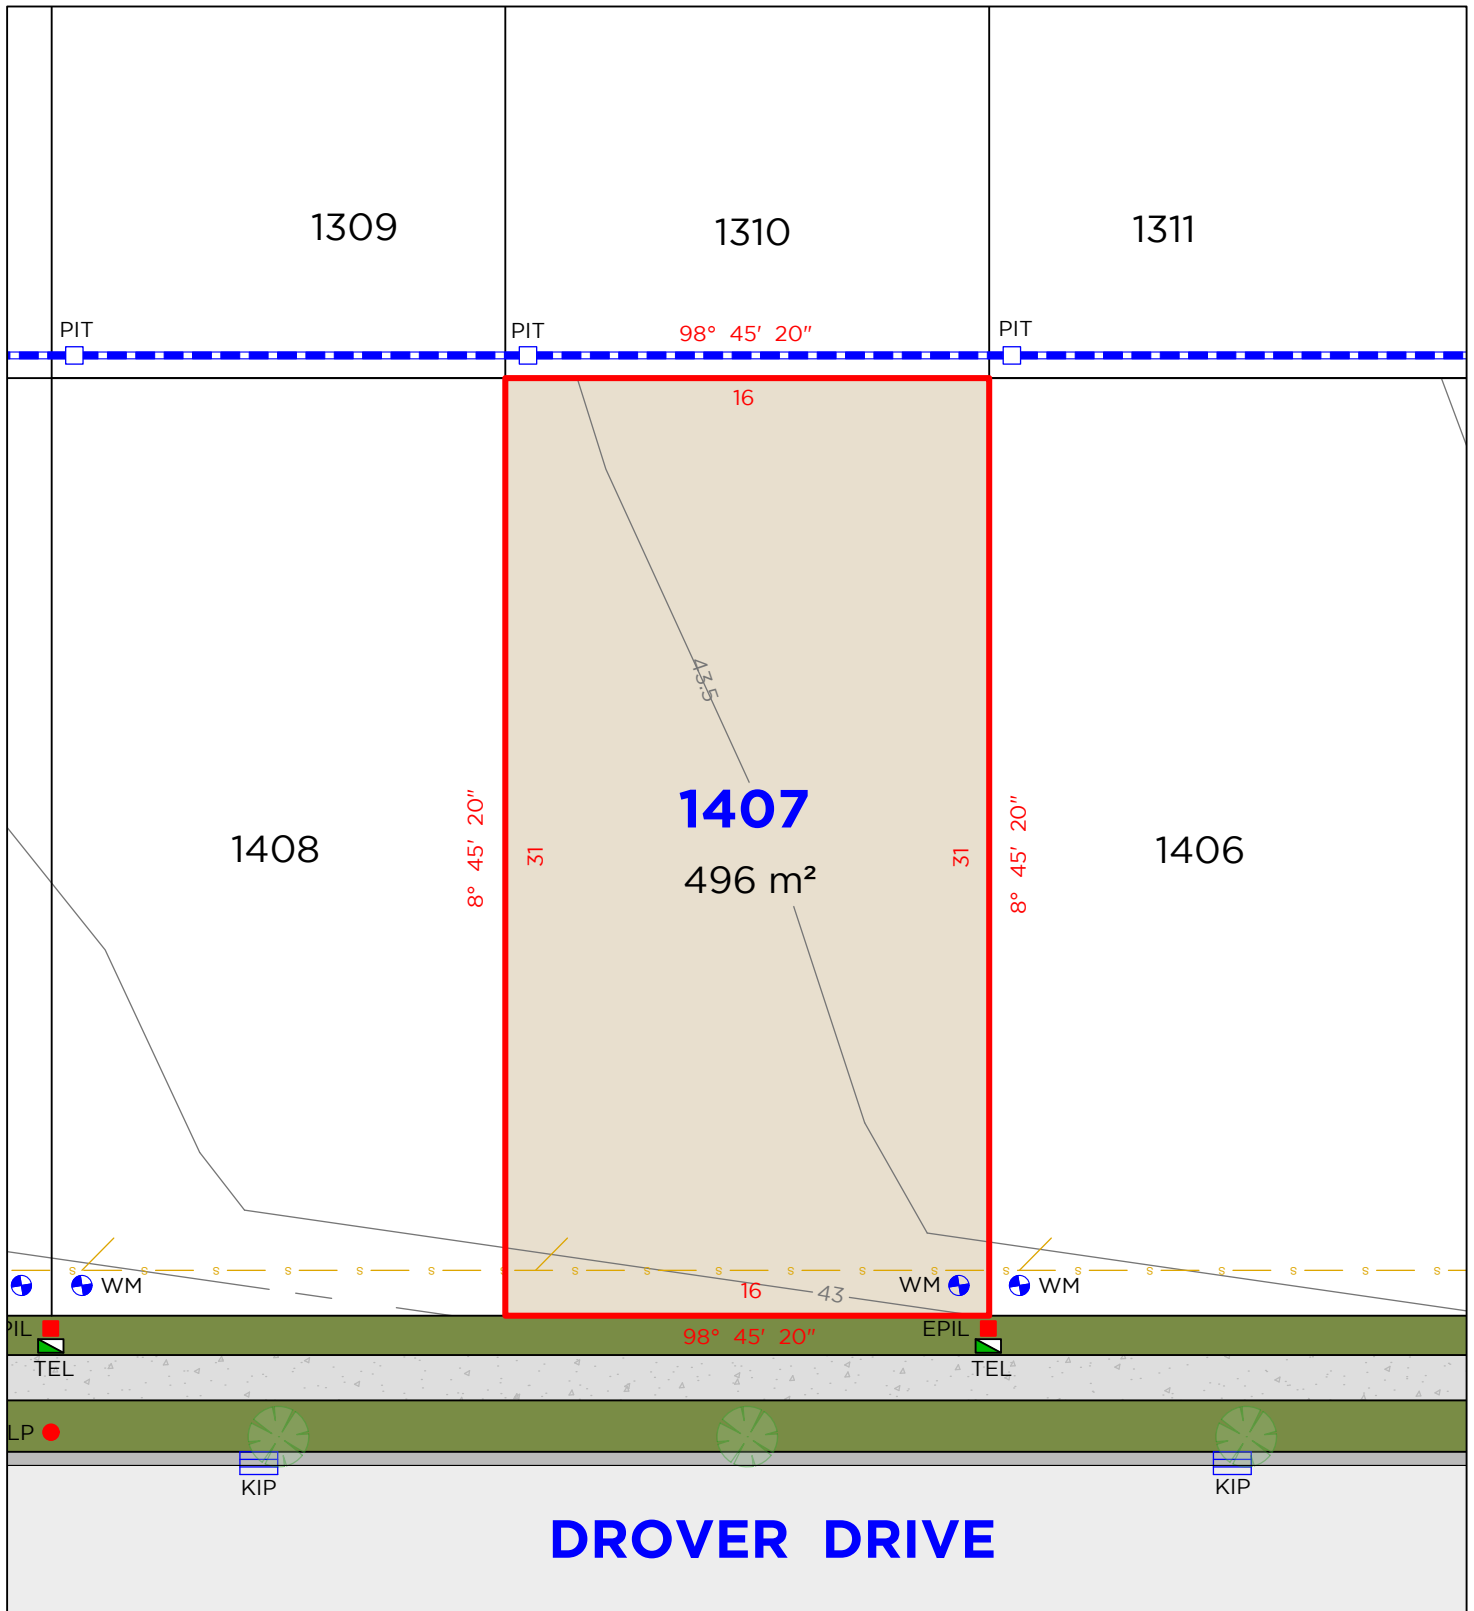

LEGEND

	BOUNDARY LINE		TEL	TELSTRA / NBN PIT		PIT	DRAINAGE PIT
	ADJACENT BOUNDARY		EPIL	ELECTRICAL PILLAR		WM	WATER METER
	SEWER		LP	LIGHT POLE		KIP	KERB INLET PIT
	STORMWATER						

DISCLAIMER


- THIS PLAN HAS BEEN COMPILED FROM DESIGN PLANS AT THE SCALE/S STATED. IT IS RECOMMENDED THAT A SURVEY IS UNDERTAKEN PRIOR TO THE PREPARATION OF CONSTRUCTION DRAWINGS. THE PLAN IS SUITABLE FOR DESIGN ONLY & MAY NOT BE SUITABLE FOR ANY OTHER PURPOSE OR FOR USE AT ANY OTHER SCALES/S.
- THE BOUNDARIES & SERVICES SHOWN ARE APPROXIMATE ONLY. FURTHER SURVEY WILL BE REQUIRED IF CONSTRUCTION IS TO TAKE PLACE ON OR ADJACENT TO THE BOUNDARIES.

NOTE • ANTICIPATED LOT CLASSIFICATION IS H2

DELFS LASCELLES
CONSULTING SURVEYORS



LOT 1408

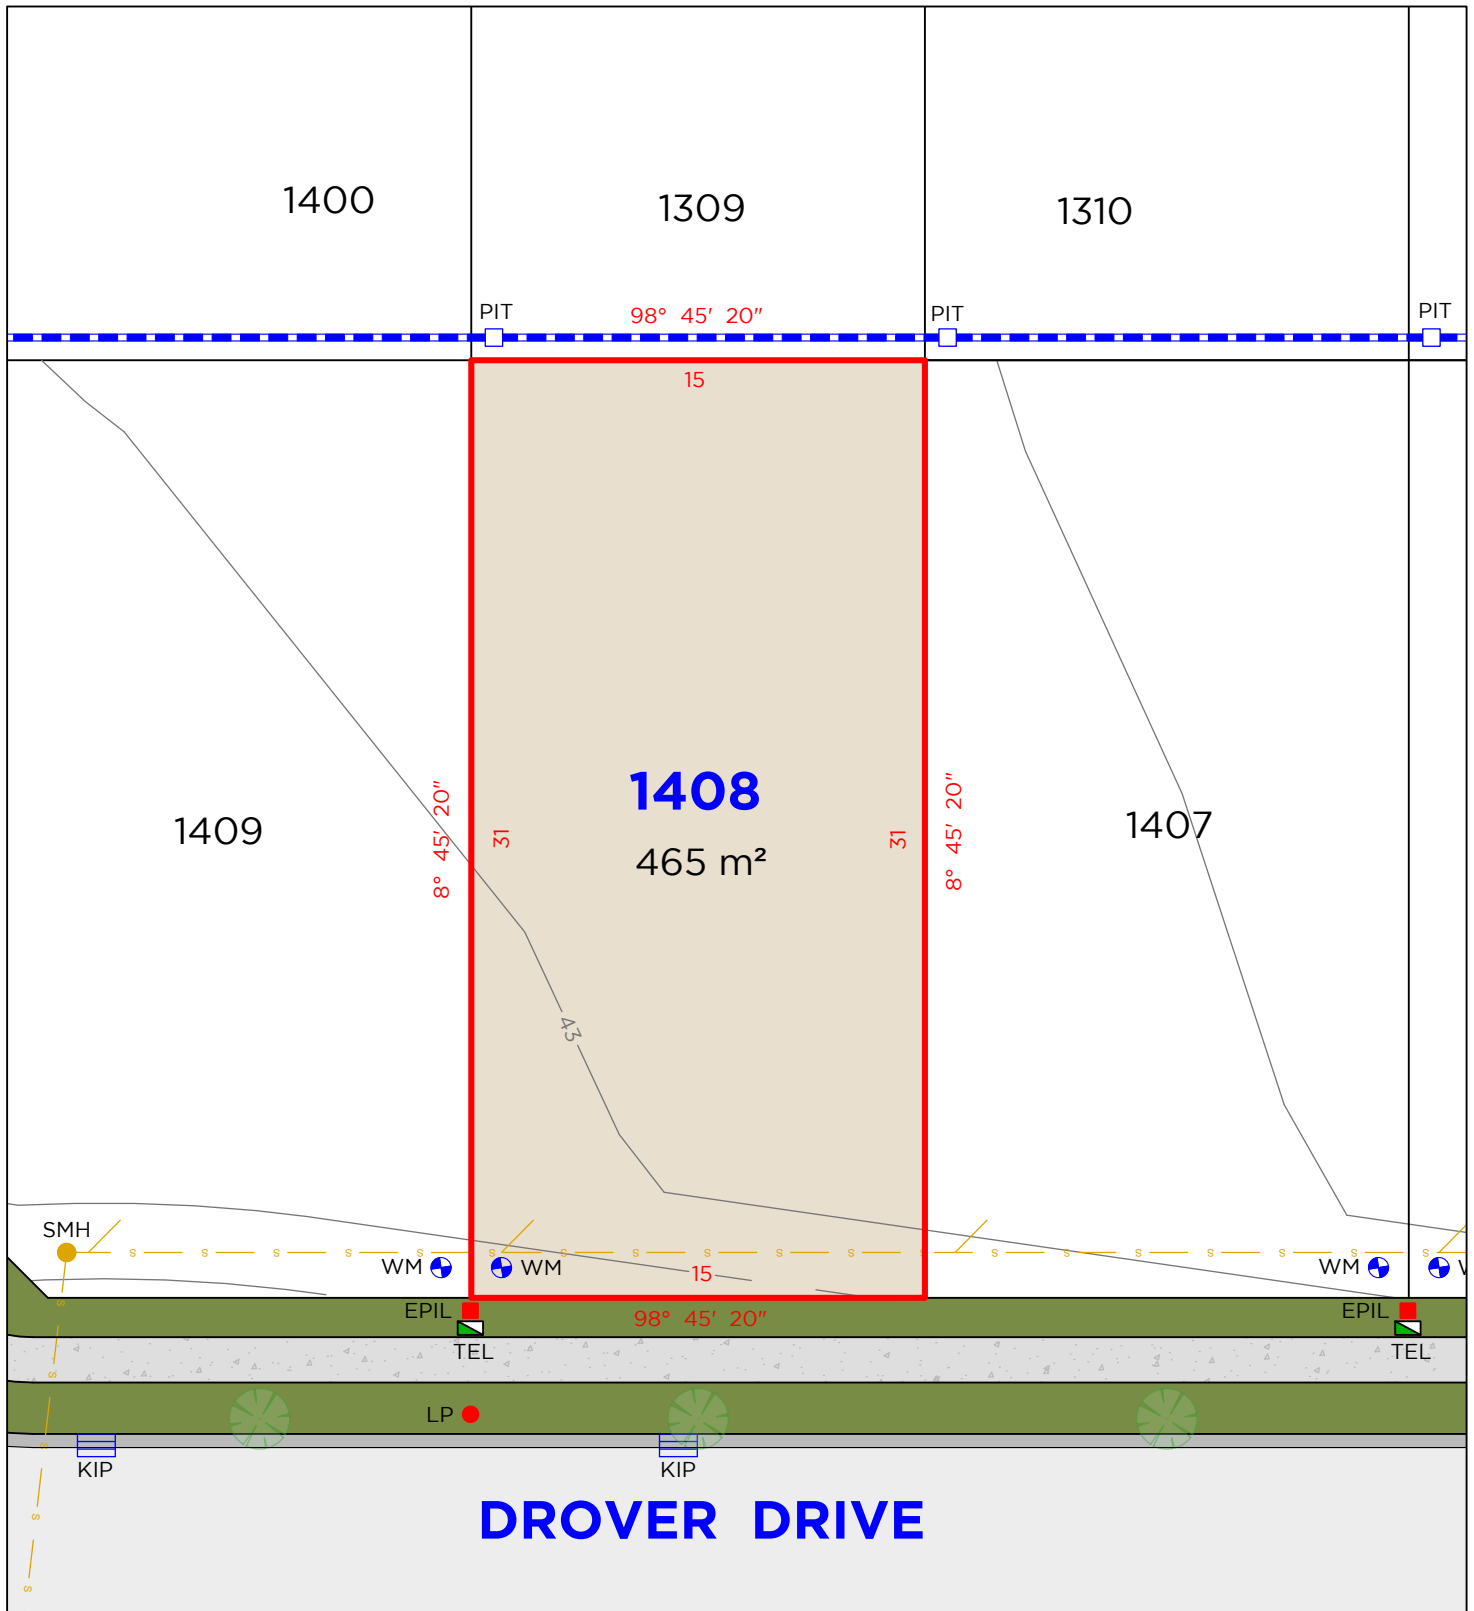

LEGEND

	BOUNDARY LINE		TEL	TELSTRA / NBN PIT		WM	WATER METER
	ADJACENT BOUNDARY		EPIL	ELECTRICAL PILLAR		PIT	DRAINAGE PIT
	SEWER		SMH	SEWER MAN HOLE		KIP	KERB INLET PIT
	STORMWATER		LP	LIGHT POLE			

DISCLAIMER


1. THIS PLAN HAS BEEN COMPILED FROM DESIGN PLANS AT THE SCALE/S STATED. IT IS RECOMMENDED THAT A SURVEY IS UNDERTAKEN PRIOR TO THE PREPARATION OF CONSTRUCTION DRAWINGS. THE PLAN IS SUITABLE FOR DESIGN ONLY & MAY NOT BE SUITABLE FOR ANY OTHER PURPOSE OR FOR USE AT ANY OTHER SCALES/S.
2. THE BOUNDARIES & SERVICES SHOWN ARE APPROXIMATE ONLY. FURTHER SURVEY WILL BE REQUIRED IF CONSTRUCTION IS TO TAKE PLACE ON OR ADJACENT TO THE BOUNDARIES.

NOTE • ANTICIPATED LOT CLASSIFICATION IS H2

DELFS LASCELLES
CONSULTING SURVEYORS

HEREFORD HILL
• LOCHINVAR •

LOT 1409

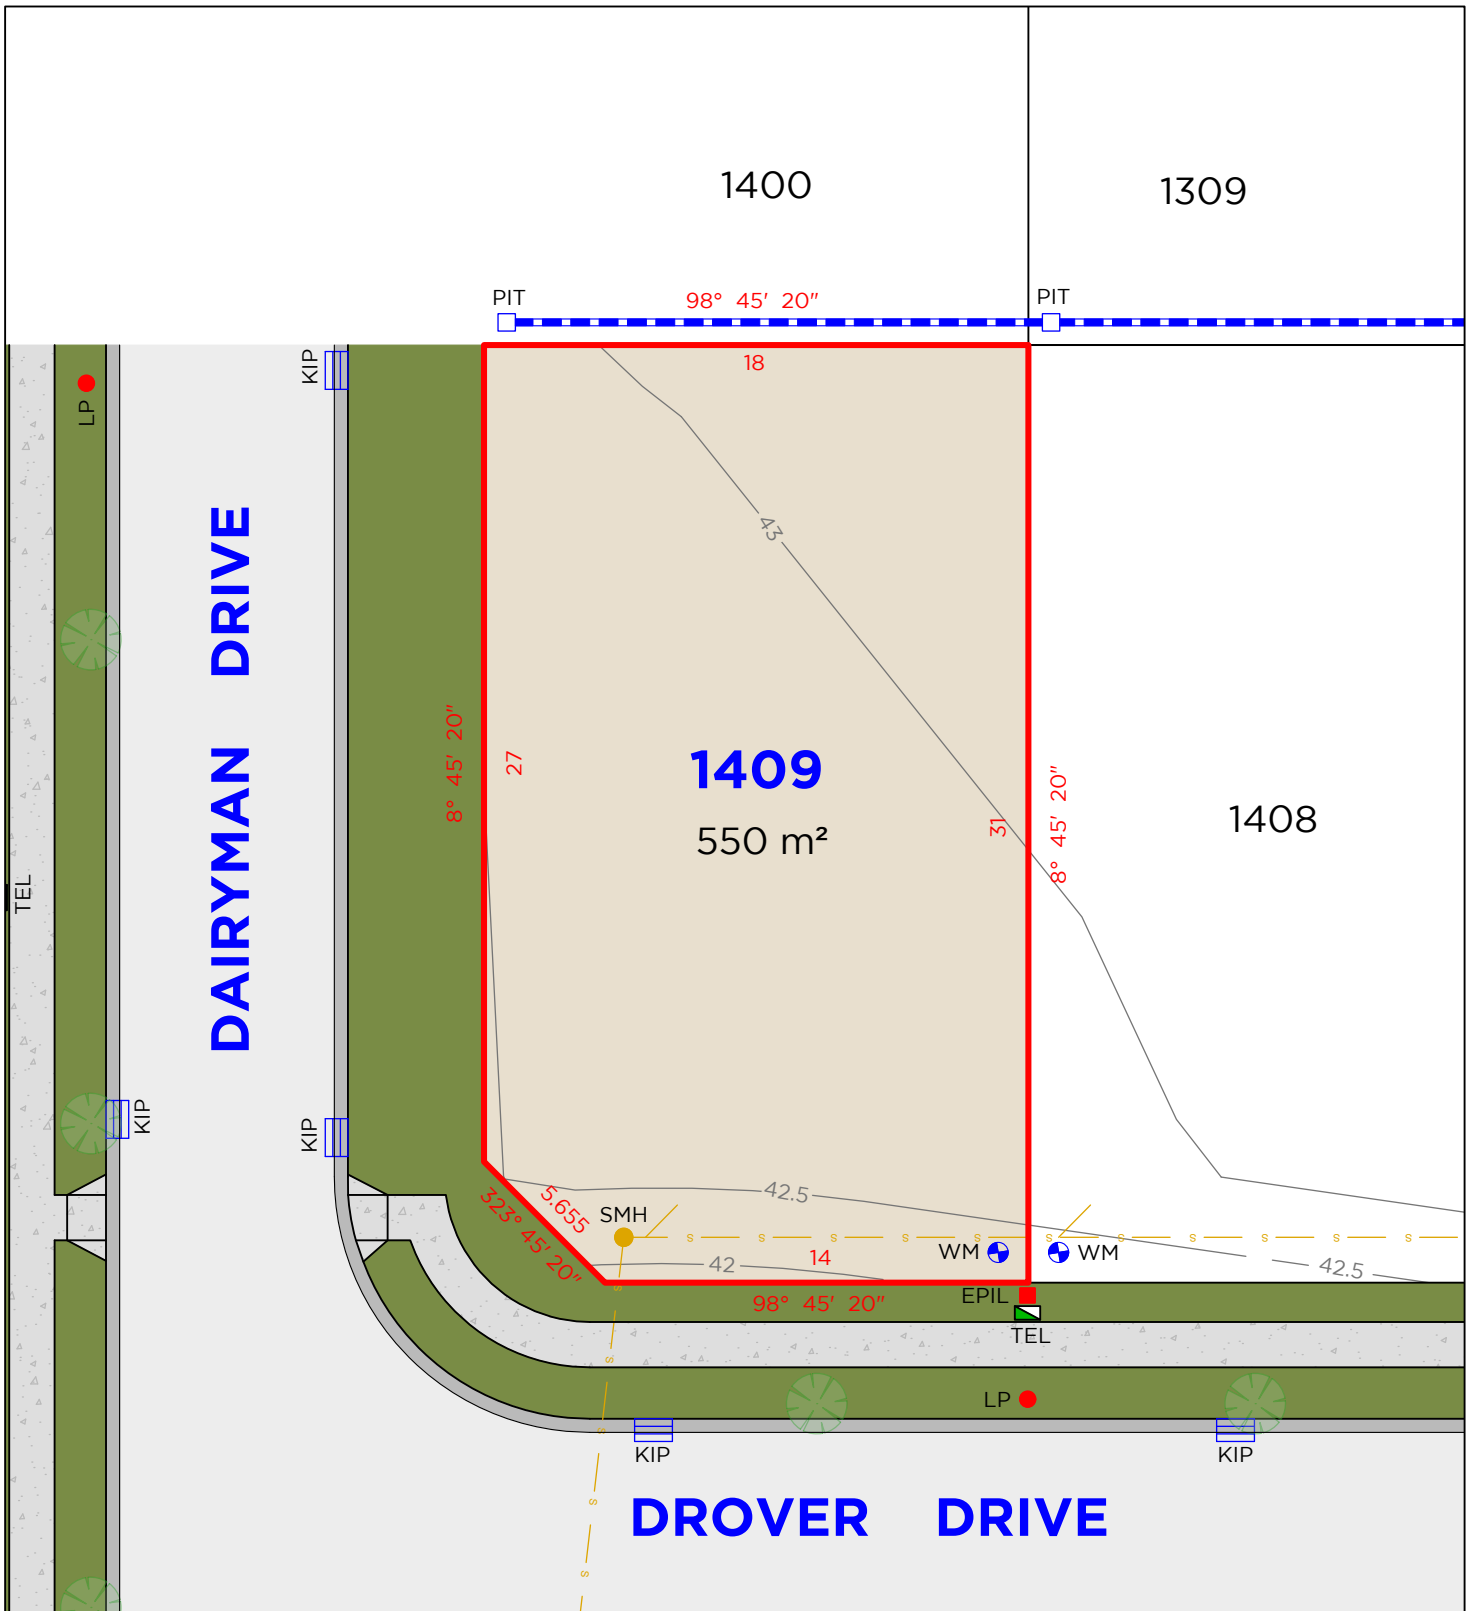

LEGEND

	BOUNDARY LINE		TEL	TELSTRA / NBN PIT		WM	WATER METER
	ADJACENT BOUNDARY		EPIL	ELECTRICAL PILLAR		PIT	DRAINAGE PIT
	SEWER		SMH	SEWER MAN HOLE		KIP	KERB INLET PIT
	STORMWATER						

DISCLAIMER


- THIS PLAN HAS BEEN COMPILED FROM DESIGN PLANS AT THE SCALE/S STATED. IT IS RECOMMENDED THAT A SURVEY IS UNDERTAKEN PRIOR TO THE PREPARATION OF CONSTRUCTION DRAWINGS. THE PLAN IS SUITABLE FOR DESIGN ONLY & MAY NOT BE SUITABLE FOR ANY OTHER PURPOSE OR FOR USE AT ANY OTHER SCALES/S.
- THE BOUNDARIES & SERVICES SHOWN ARE APPROXIMATE ONLY. FURTHER SURVEY WILL BE REQUIRED IF CONSTRUCTION IS TO TAKE PLACE ON OR ADJACENT TO THE BOUNDARIES.

NOTE • ANTICIPATED LOT CLASSIFICATION IS H2

DELFS LASCELLES
CONSULTING SURVEYORS



LOT 1410

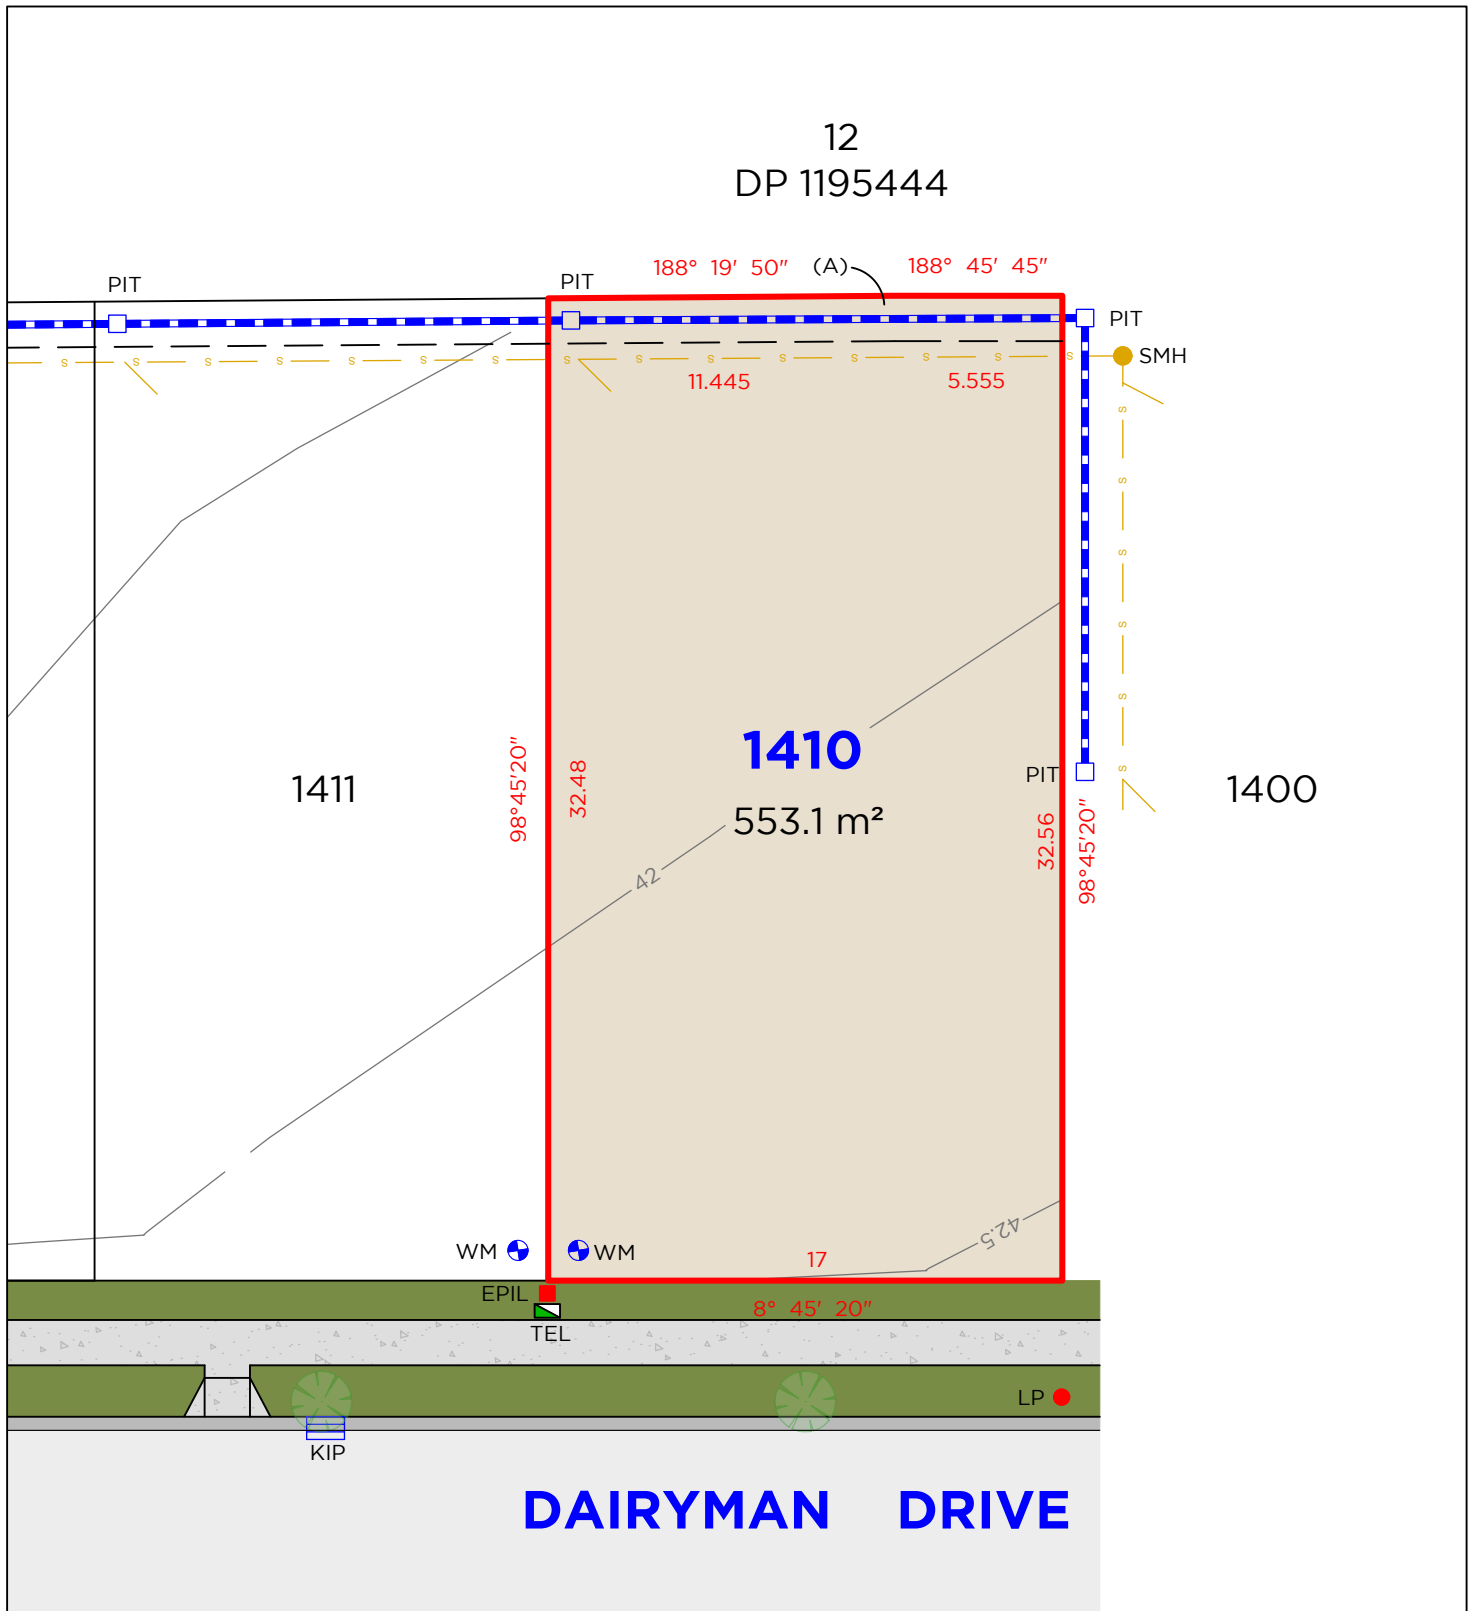

LEGEND

	BOUNDARY LINE		TEL	TELSTRA / NBN PIT		PIT	DRAINAGE PIT
	ADJACENT BOUNDARY		EPIL	ELECTRICAL PILLAR		WM	WATER METER
	SEWER		SMH	SEWER MAN HOLE		KIP	KERB INLET PIT
	STORMWATER						
	EASEMENT						

EASEMENTS

(A) EASEMENT TO DRAIN WATER 1.5 WIDE

DISCLAIMER


- THIS PLAN HAS BEEN COMPILED FROM DESIGN PLANS AT THE SCALE/S STATED. IT IS RECOMMENDED THAT A SURVEY IS UNDERTAKEN PRIOR TO THE PREPARATION OF CONSTRUCTION DRAWINGS. THE PLAN IS SUITABLE FOR DESIGN ONLY & MAY NOT BE SUITABLE FOR ANY OTHER PURPOSE OR FOR USE AT ANY OTHER SCALES/S.
- THE BOUNDARIES & SERVICES SHOWN ARE APPROXIMATE ONLY. FURTHER SURVEY WILL BE REQUIRED IF CONSTRUCTION IS TO TAKE PLACE ON OR ADJACENT TO THE BOUNDARIES.

NOTE • ANTICIPATED LOT CLASSIFICATION IS H2

DELFS
LASCELLES
CONSULTING SURVEYORS



LOT 1411

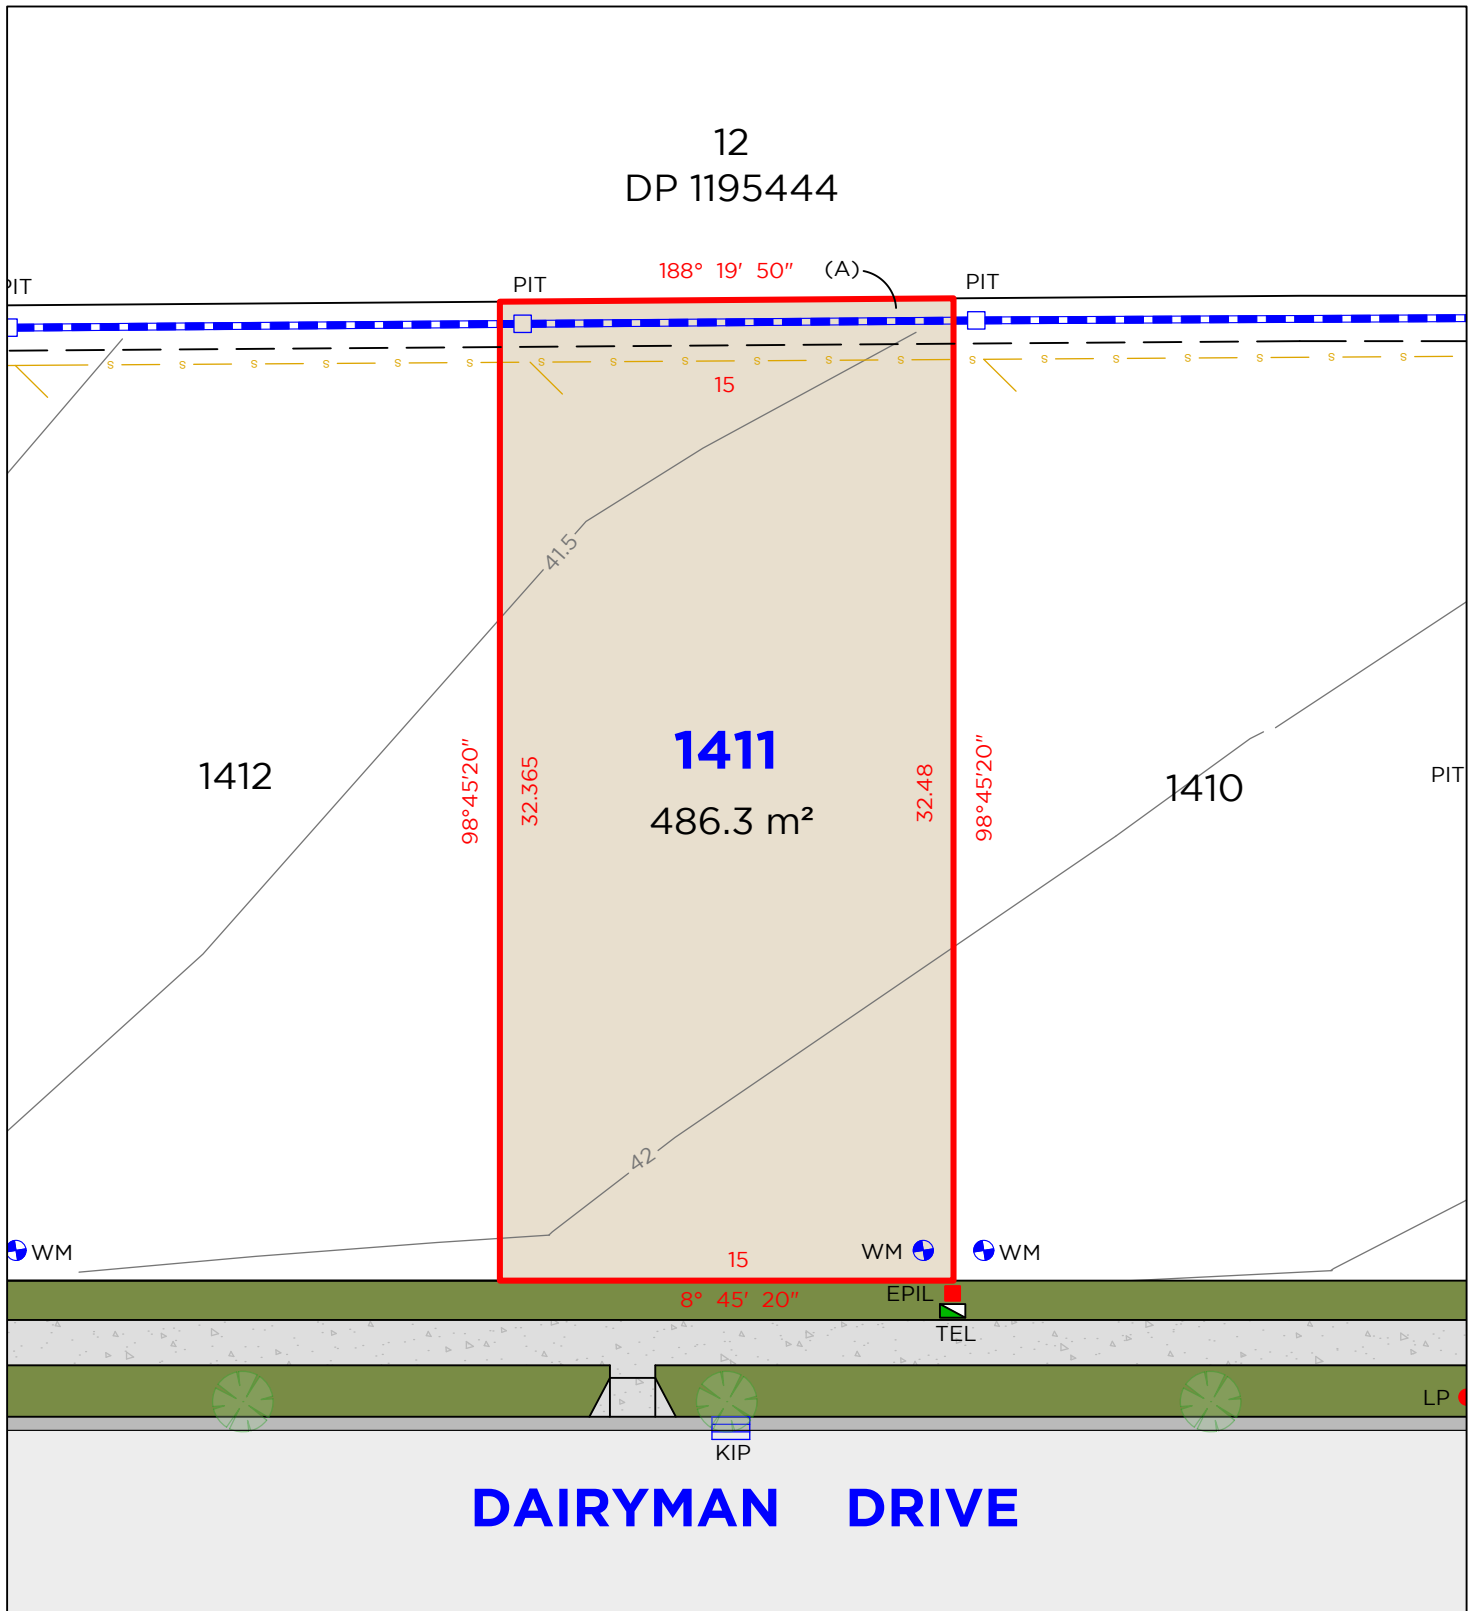

LEGEND

	BOUNDARY LINE		TEL		PIT		DRAINAGE PIT
	ADJACENT BOUNDARY		EPIL		WM		WATER METER
	SEWER		TELSTRA / NBN PIT		KIP		KERB INLET PIT
	STORMWATER		ELECTRICAL PILLAR				
	EASEMENT						

EASEMENTS

(A) EASEMENT TO DRAIN WATER 1.5 WIDE

DISCLAIMER


- THIS PLAN HAS BEEN COMPILED FROM DESIGN PLANS AT THE SCALE/S STATED. IT IS RECOMMENDED THAT A SURVEY IS UNDERTAKEN PRIOR TO THE PREPARATION OF CONSTRUCTION DRAWINGS. THE PLAN IS SUITABLE FOR DESIGN ONLY & MAY NOT BE SUITABLE FOR ANY OTHER PURPOSE OR FOR USE AT ANY OTHER SCALES/S.
- THE BOUNDARIES & SERVICES SHOWN ARE APPROXIMATE ONLY. FURTHER SURVEY WILL BE REQUIRED IF CONSTRUCTION IS TO TAKE PLACE ON OR ADJACENT TO THE BOUNDARIES.

NOTE • ANTICIPATED LOT CLASSIFICATION IS H2

**DELFS
LASCELLES**
CONSULTING SURVEYORS

HEREFORD HILL
• LOCHINVAR •

LOT 1412

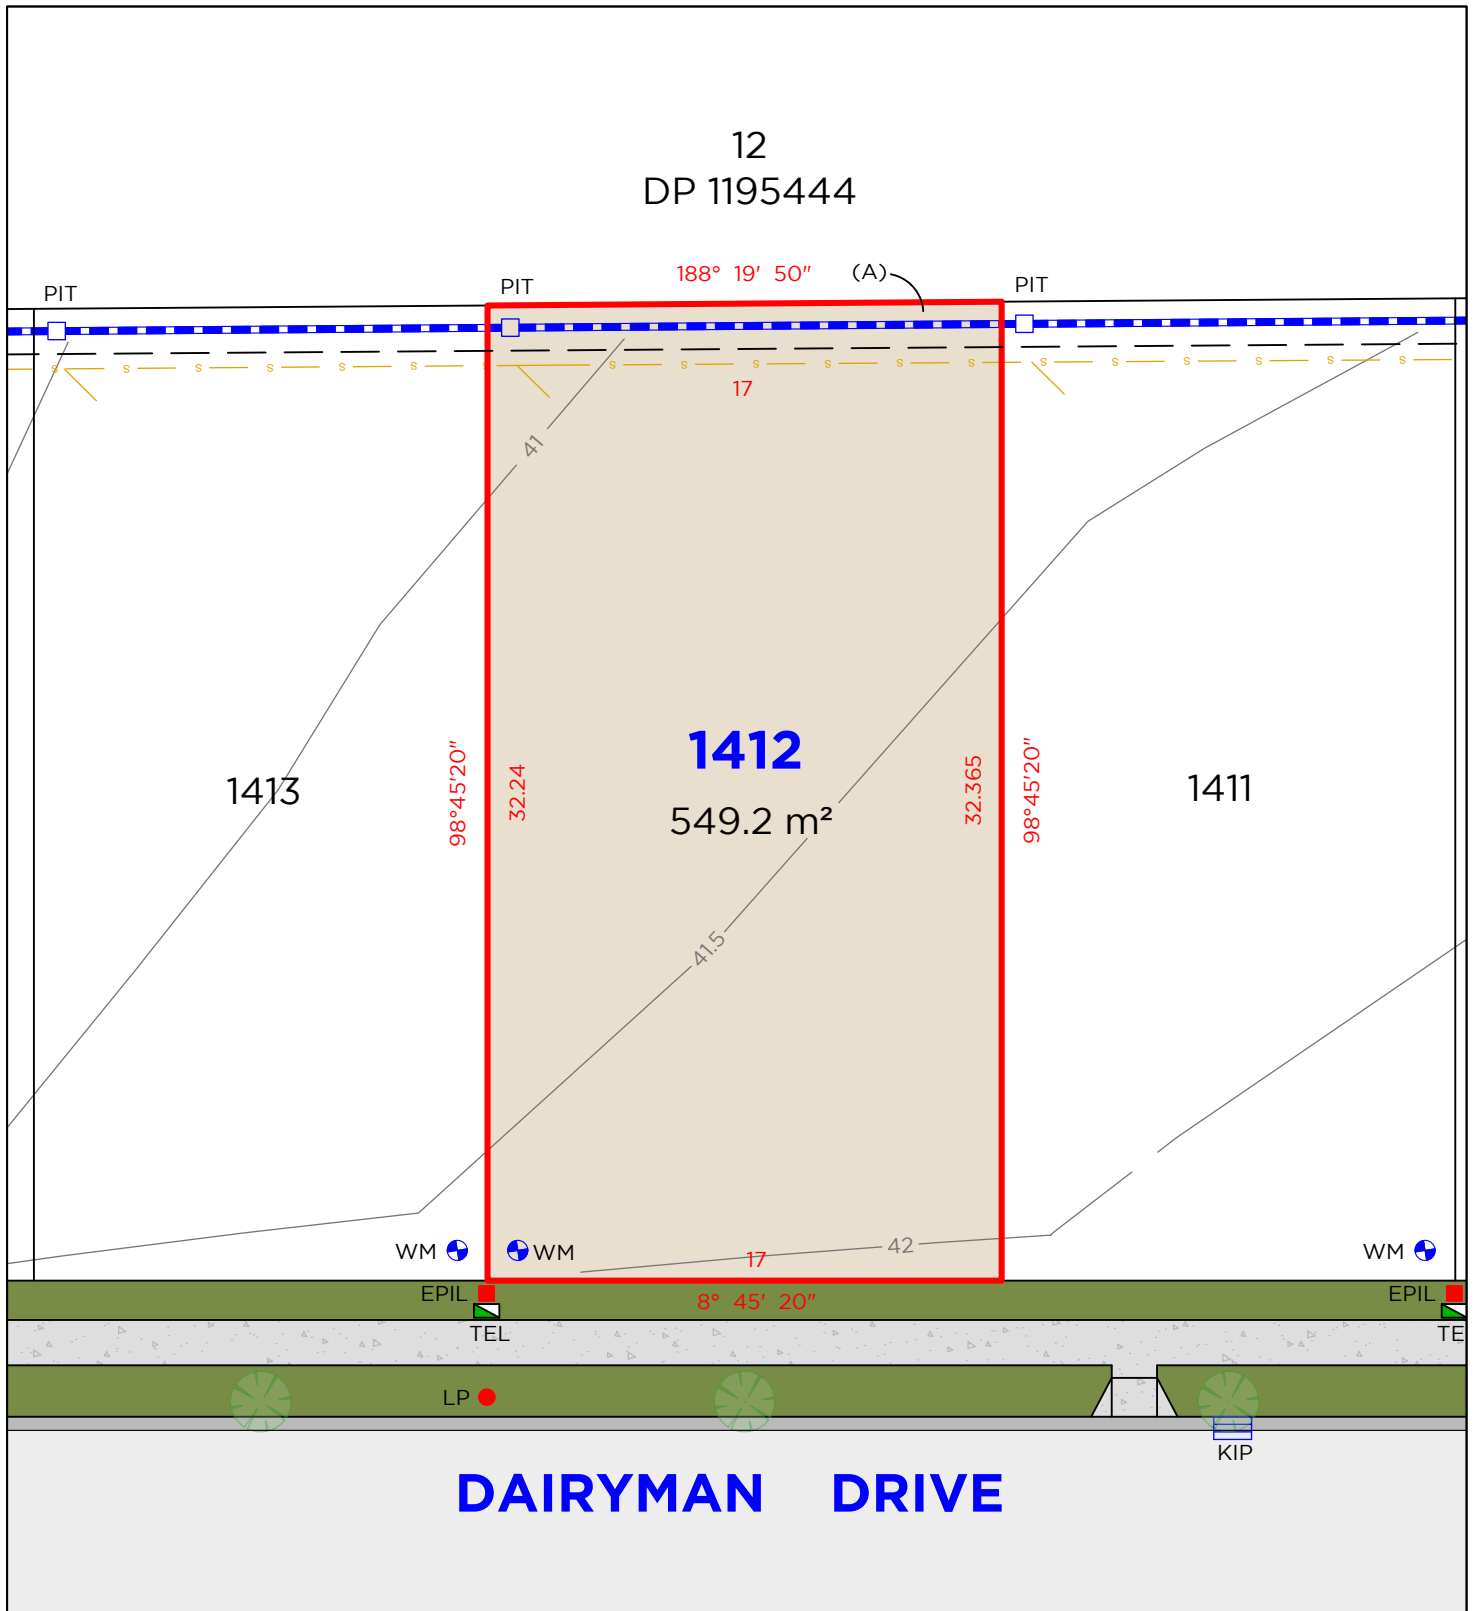

LEGEND

	BOUNDARY LINE		TEL	TELSTRA / NBN PIT		PIT	DRAINAGE PIT
	ADJACENT BOUNDARY		EPIL	ELECTRICAL PILLAR		WM	WATER METER
	SEWER		LP	LIGHT POLE		KIP	KERB INLET PIT
	STORMWATER						
	EASEMENT						

EASEMENTS

(A) EASEMENT TO DRAIN WATER 1.5 WIDE

DISCLAIMER


- THIS PLAN HAS BEEN COMPILED FROM DESIGN PLANS AT THE SCALE/S STATED. IT IS RECOMMENDED THAT A SURVEY IS UNDERTAKEN PRIOR TO THE PREPARATION OF CONSTRUCTION DRAWINGS. THE PLAN IS SUITABLE FOR DESIGN ONLY & MAY NOT BE SUITABLE FOR ANY OTHER PURPOSE OR FOR USE AT ANY OTHER SCALES/S.
- THE BOUNDARIES & SERVICES SHOWN ARE APPROXIMATE ONLY. FURTHER SURVEY WILL BE REQUIRED IF CONSTRUCTION IS TO TAKE PLACE ON OR ADJACENT TO THE BOUNDARIES.

NOTE • ANTICIPATED LOT CLASSIFICATION IS H2

DELFS LASCELLES
CONSULTING SURVEYORS

HEREFORD HILL
• LOCHINVAR •

LOT 1413

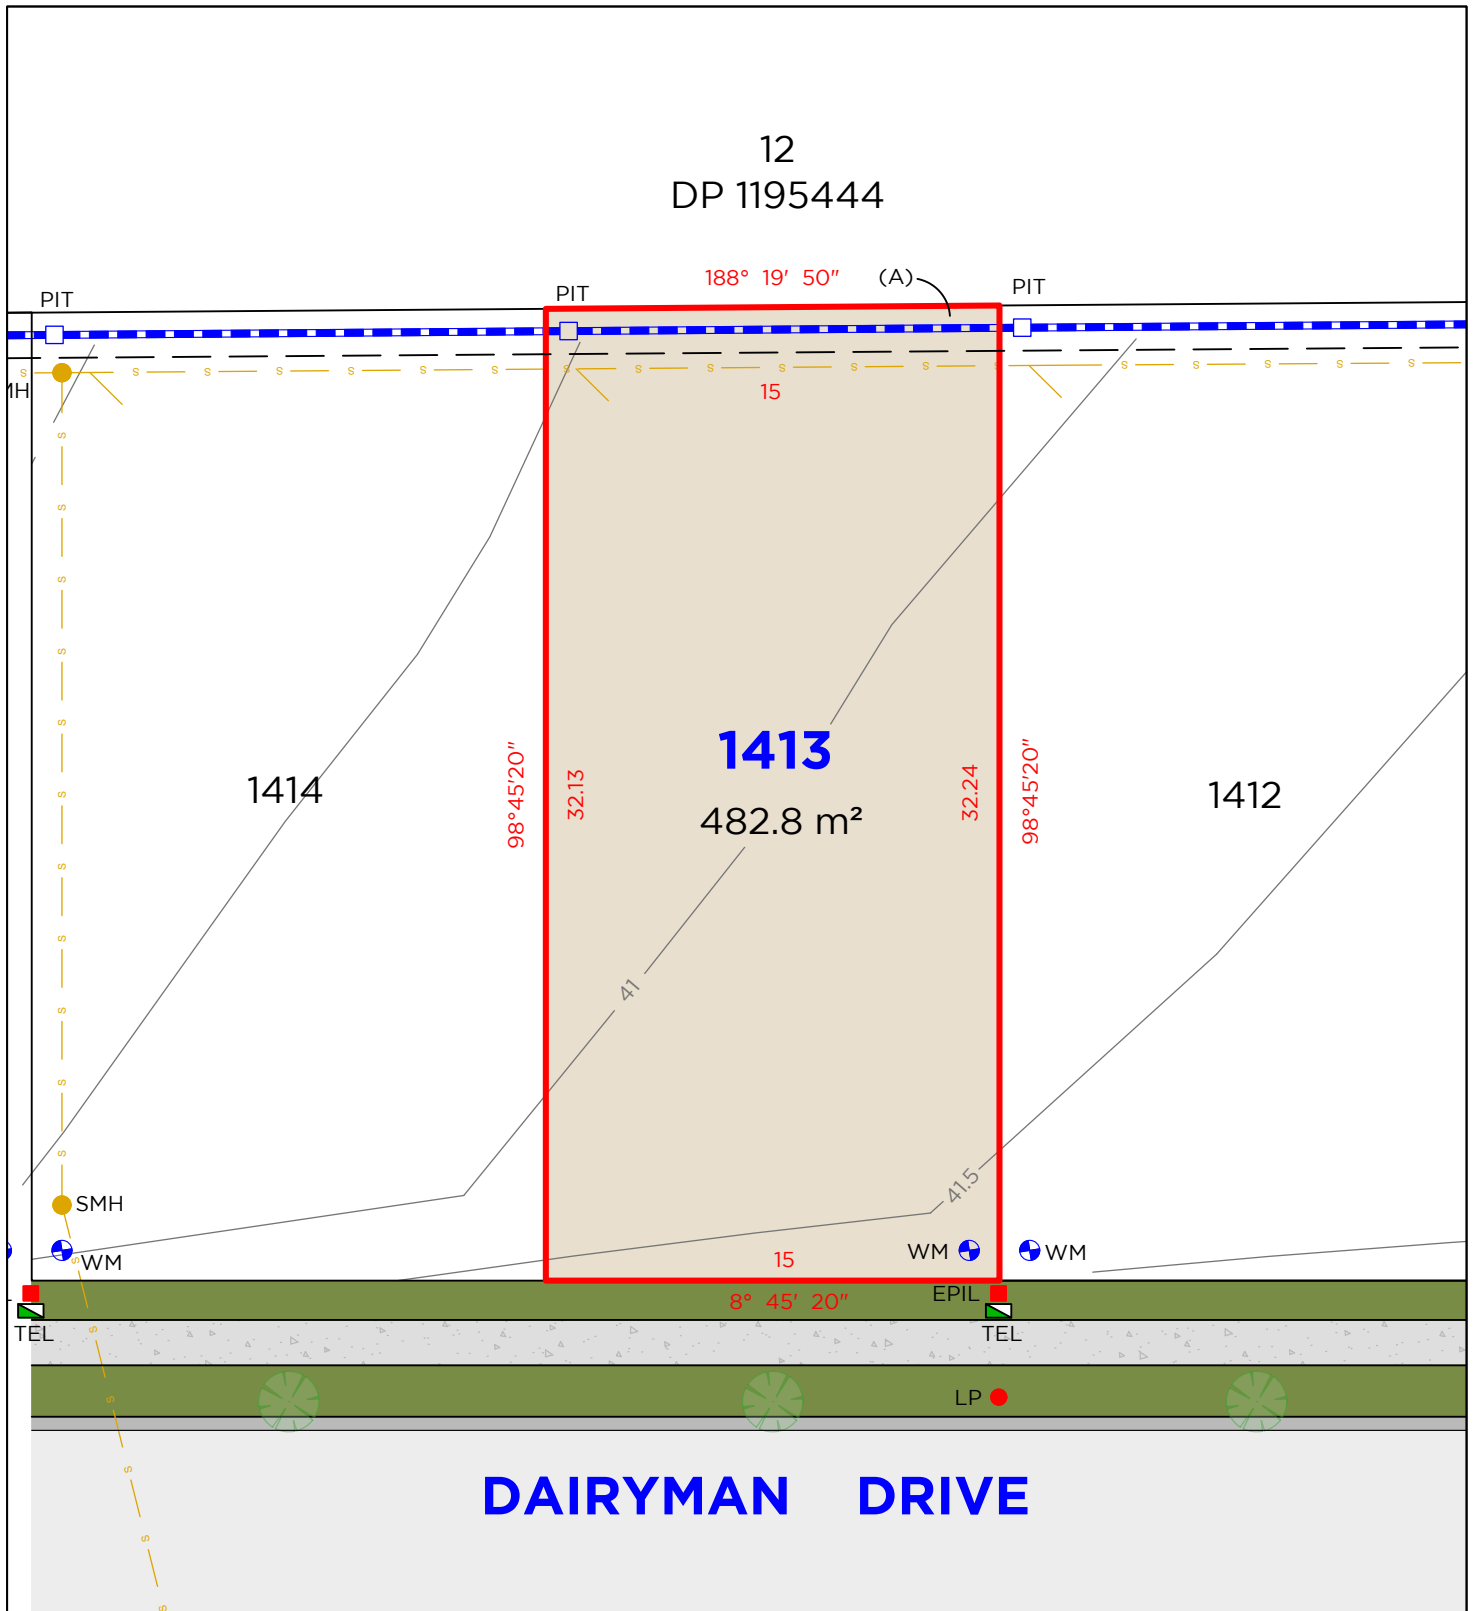

LEGEND

	BOUNDARY LINE		TEL		TELSTRA / NBN PIT		PIT		DRAINAGE PIT
	ADJACENT BOUNDARY		EPIL		ELECTRICAL PILLAR		WM		WATER METER
	SEWER		SMH		SEWER MAN HOLE		LP		LIGHT POLE
	STORMWATER								
	EASEMENT								

EASEMENTS

(A) EASEMENT TO DRAIN WATER 1.5 WIDE

DISCLAIMER


- THIS PLAN HAS BEEN COMPILED FROM DESIGN PLANS AT THE SCALE/S STATED. IT IS RECOMMENDED THAT A SURVEY IS UNDERTAKEN PRIOR TO THE PREPARATION OF CONSTRUCTION DRAWINGS. THE PLAN IS SUITABLE FOR DESIGN ONLY & MAY NOT BE SUITABLE FOR ANY OTHER PURPOSE OR FOR USE AT ANY OTHER SCALES/S.
- THE BOUNDARIES & SERVICES SHOWN ARE APPROXIMATE ONLY. FURTHER SURVEY WILL BE REQUIRED IF CONSTRUCTION IS TO TAKE PLACE ON OR ADJACENT TO THE BOUNDARIES.

NOTE • ANTICIPATED LOT CLASSIFICATION IS H2

DELFS LASCELLES
CONSULTING SURVEYORS

HEREFORD HILL
• LOCHINVAR •

LOT 1414

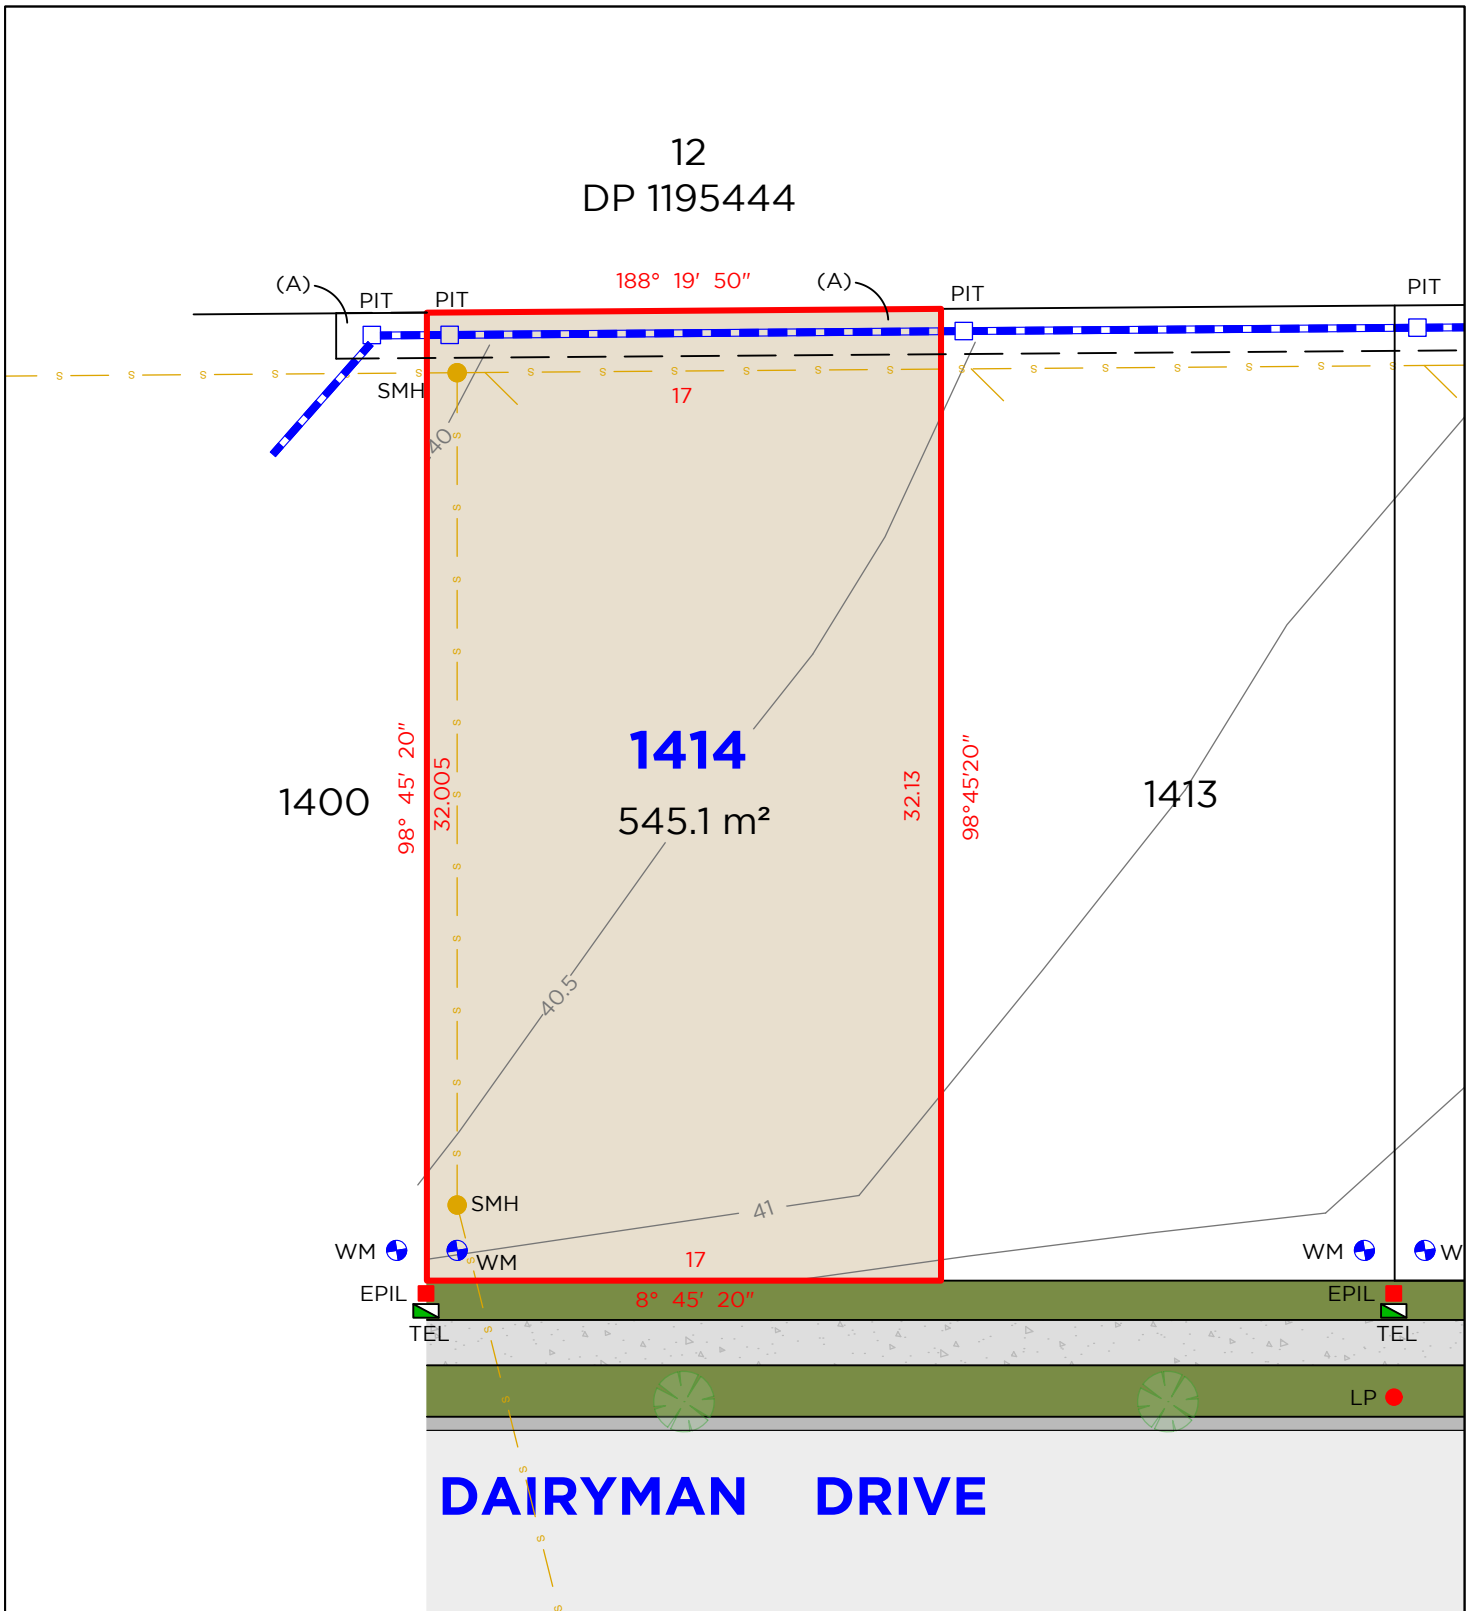

LEGEND

	BOUNDARY LINE		TEL	TELSTRA / NBN PIT		PIT	DRAINAGE PIT
	ADJACENT BOUNDARY		EPIL	ELECTRICAL PILLAR		WM	WATER METER
	SEWER		SMH	SEWER MAN HOLE			
	STORMWATER		LP	LIGHT POLE			
	EASEMENT						

EASEMENTS

(A) EASEMENT TO DRAIN WATER 1.5 WIDE

DISCLAIMER


- THIS PLAN HAS BEEN COMPILED FROM DESIGN PLANS AT THE SCALE/S STATED. IT IS RECOMMENDED THAT A SURVEY IS UNDERTAKEN PRIOR TO THE PREPARATION OF CONSTRUCTION DRAWINGS. THE PLAN IS SUITABLE FOR DESIGN ONLY & MAY NOT BE SUITABLE FOR ANY OTHER PURPOSE OR FOR USE AT ANY OTHER SCALES/S.
- THE BOUNDARIES & SERVICES SHOWN ARE APPROXIMATE ONLY. FURTHER SURVEY WILL BE REQUIRED IF CONSTRUCTION IS TO TAKE PLACE ON OR ADJACENT TO THE BOUNDARIES.

NOTE • ANTICIPATED LOT CLASSIFICATION IS H2

**DELFS
LASCELLES**
CONSULTING SURVEYORS



LOT 1415

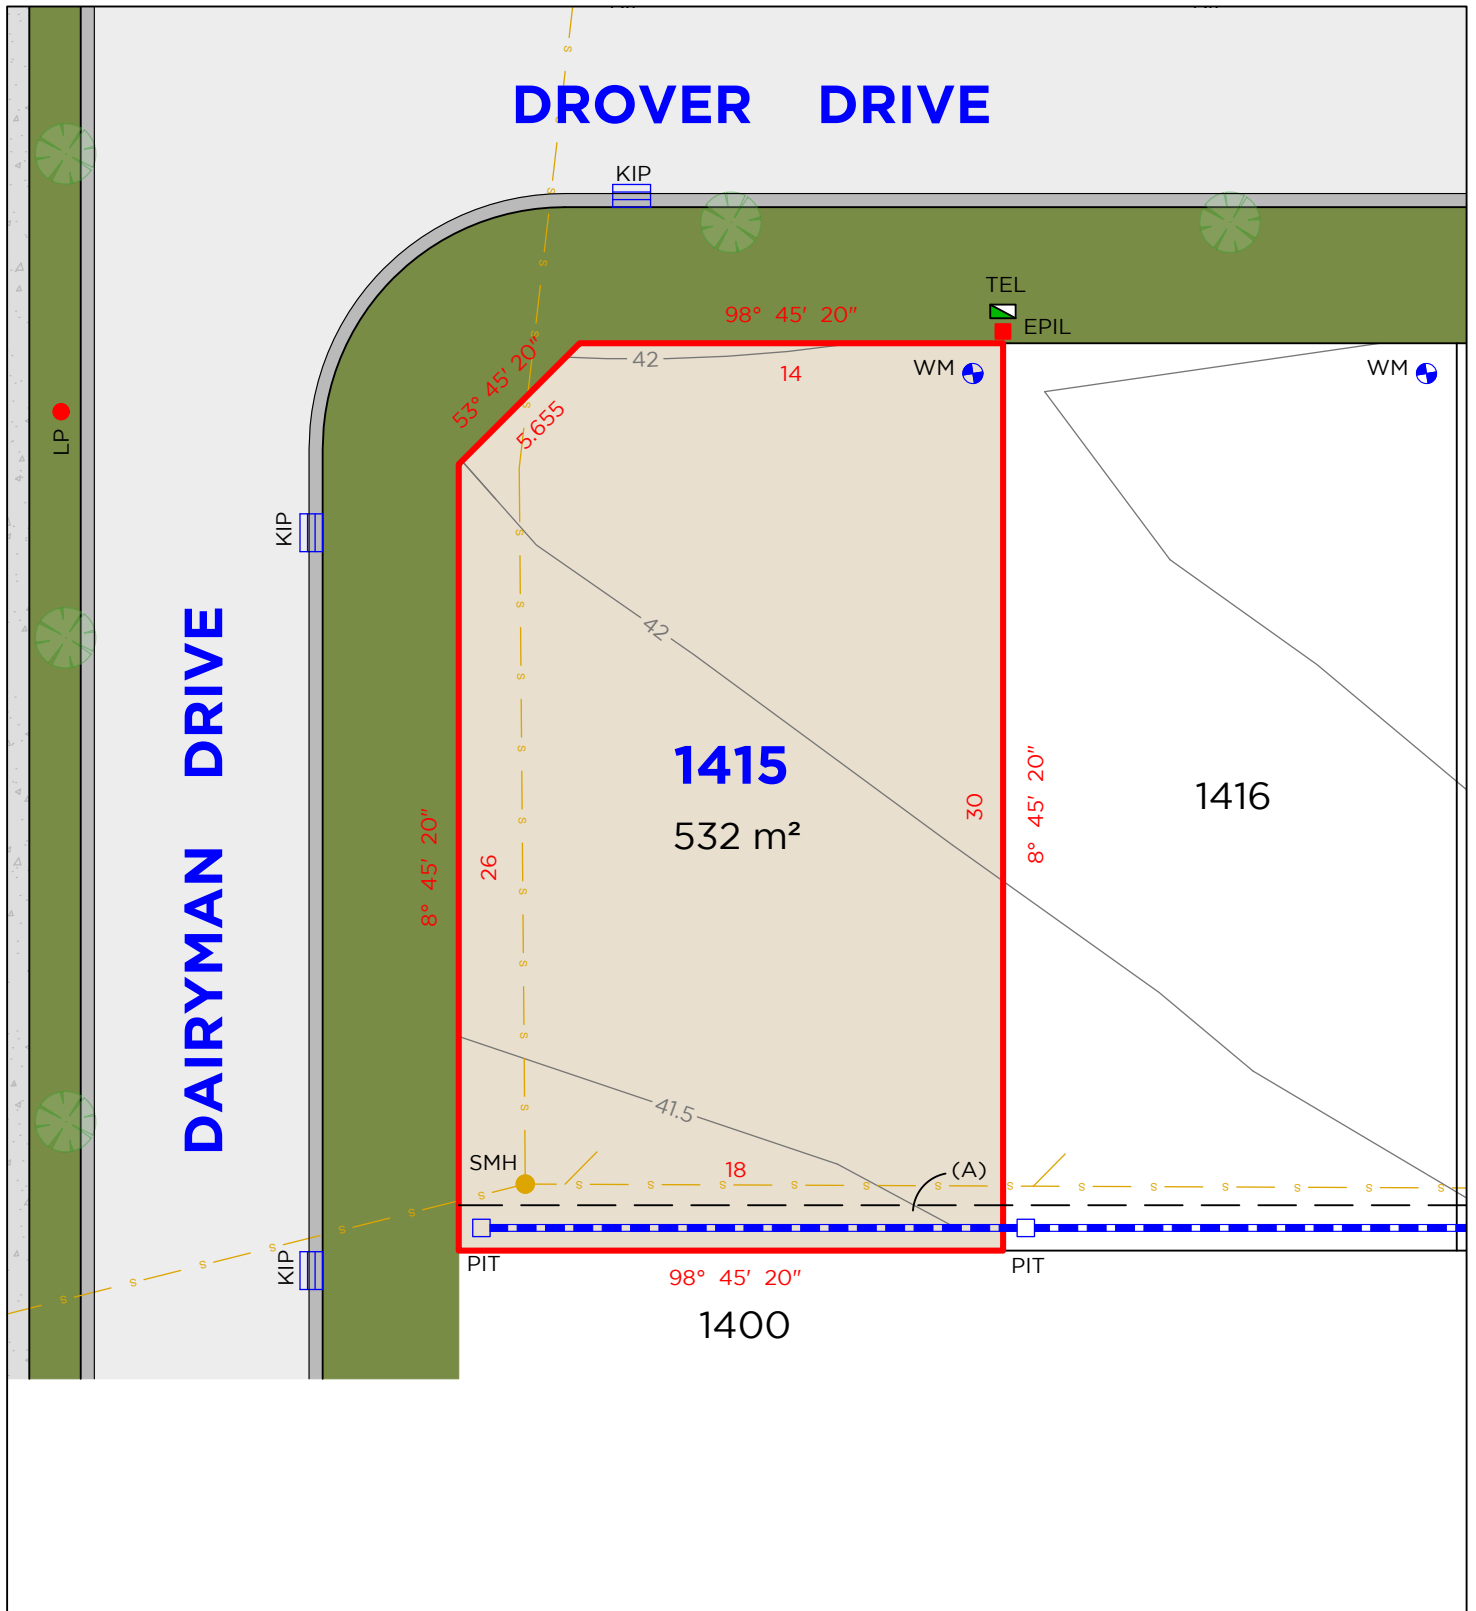

LEGEND

	BOUNDARY LINE		TEL	TELSTRA / NBN PIT		KIP	KERB INLET PIT
	ADJACENT BOUNDARY		EPIL	ELECTRICAL PILLAR		PIT	DRAINAGE PIT
	SEWER		SMH	SEWER MAN HOLE		WM	WATER METER
	STORMWATER		LP	LIGHT POLE			
	EASEMENT						

EASEMENTS

(A) EASEMENT TO DRAIN WATER 1.5 WIDE

DISCLAIMER

- THIS PLAN HAS BEEN COMPILED FROM DESIGN PLANS AT THE SCALE/S STATED. IT IS RECOMMENDED THAT A SURVEY IS UNDERTAKEN PRIOR TO THE PREPARATION OF CONSTRUCTION DRAWINGS. THE PLAN IS SUITABLE FOR DESIGN ONLY & MAY NOT BE SUITABLE FOR ANY OTHER PURPOSE OR FOR USE AT ANY OTHER SCALES/S.
- THE BOUNDARIES & SERVICES SHOWN ARE APPROXIMATE ONLY. FURTHER SURVEY WILL BE REQUIRED IF CONSTRUCTION IS TO TAKE PLACE ON OR ADJACENT TO THE BOUNDARIES.

NOTE • ANTICIPATED LOT CLASSIFICATION IS H2


DELFS LASCELLES
CONSULTING SURVEYORS

HEREFORD HILL
• LOCHINVAR •

LOT 1416



DROVER DRIVE

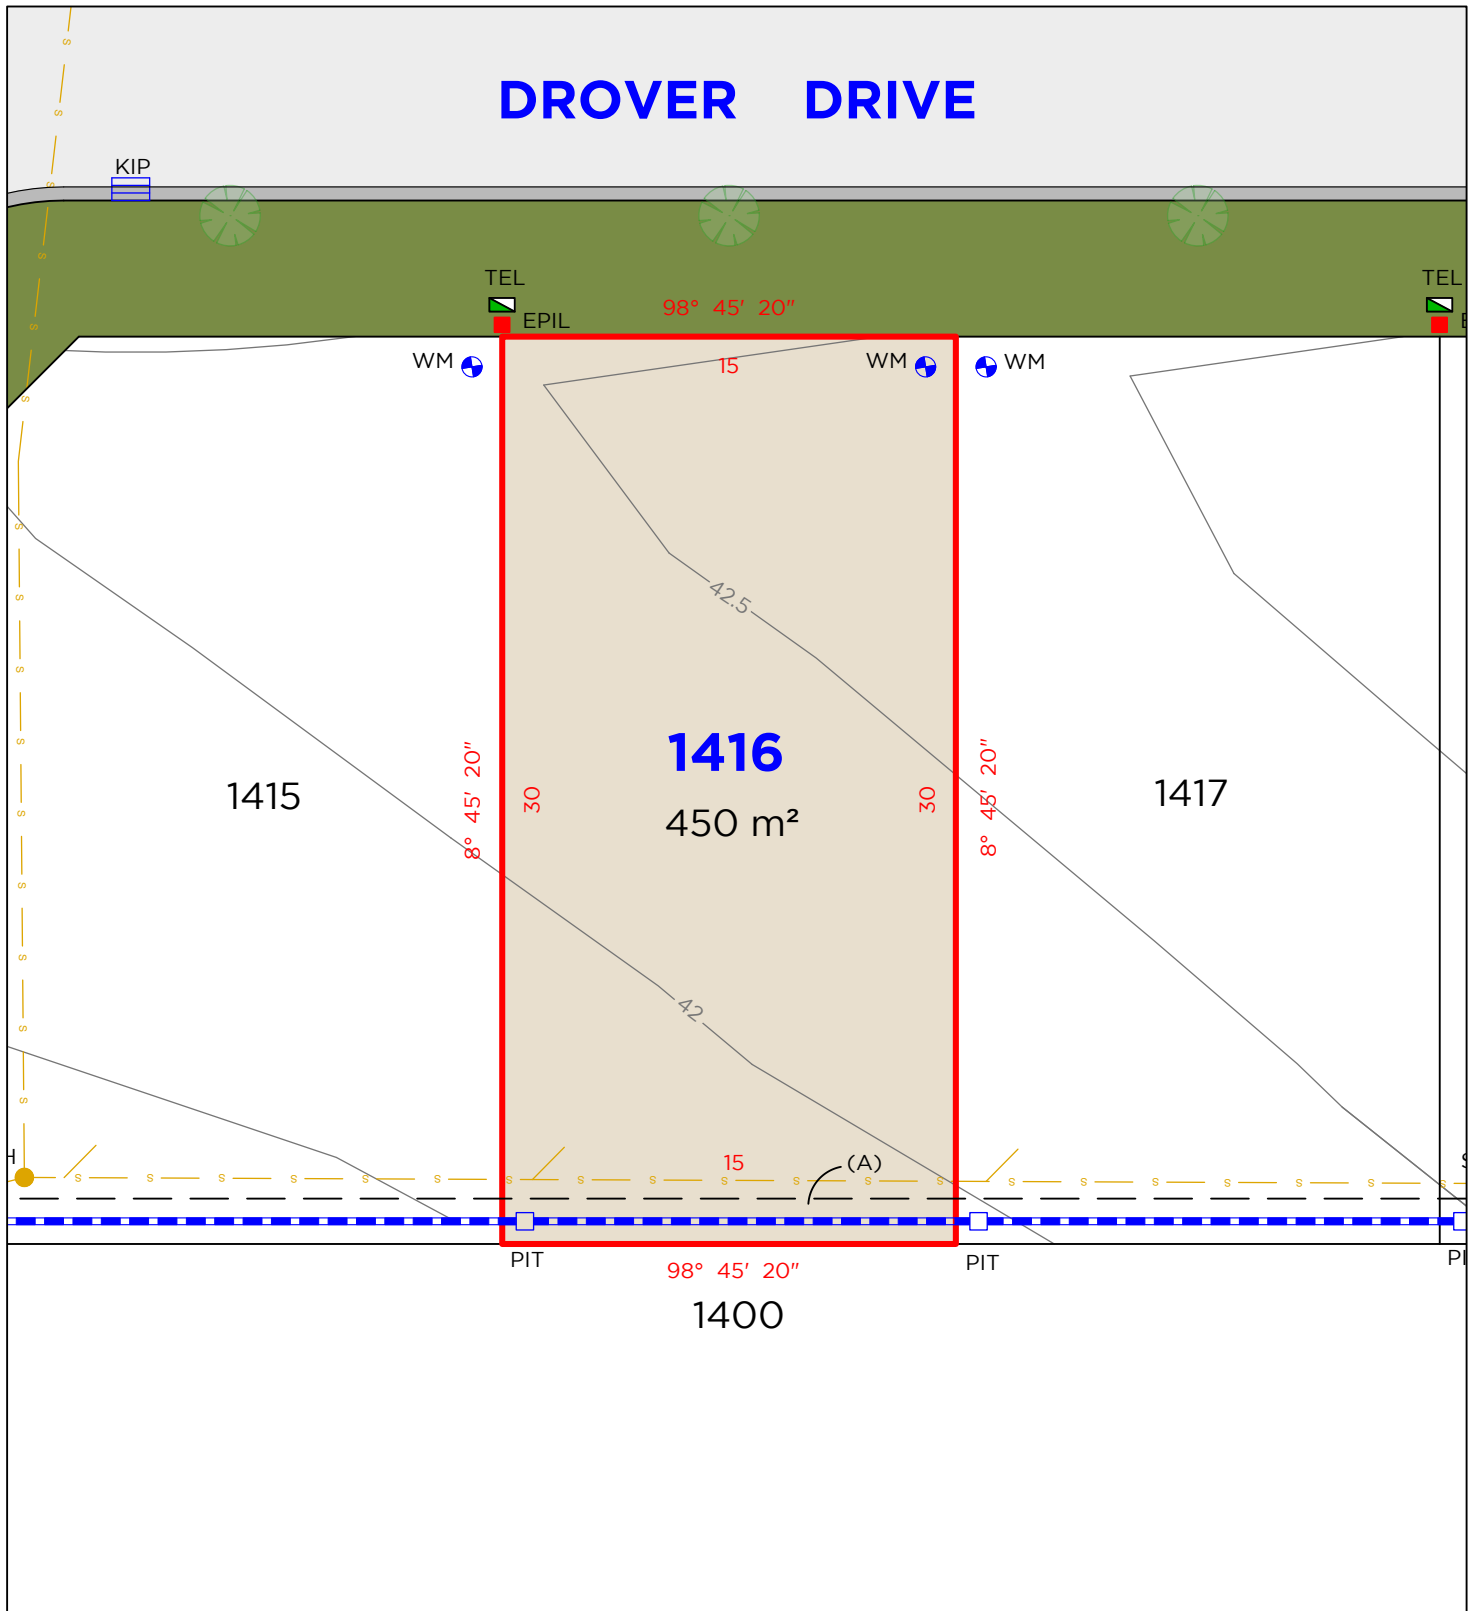

LEGEND

	BOUNDARY LINE		TEL	TELSTRA / NBN PIT		PIT	DRAINAGE PIT
	ADJACENT BOUNDARY		EPIL	ELECTRICAL PILLAR		WM	WATER METER
	SEWER		SMH	SEWER MAN HOLE		KIP	KERB INLET PIT
	STORMWATER						
	EASEMENT						

EASEMENTS

(A) EASEMENT TO DRAIN WATER 1.5 WIDE

DISCLAIMER

- THIS PLAN HAS BEEN COMPILED FROM DESIGN PLANS AT THE SCALE/S STATED. IT IS RECOMMENDED THAT A SURVEY IS UNDERTAKEN PRIOR TO THE PREPARATION OF CONSTRUCTION DRAWINGS. THE PLAN IS SUITABLE FOR DESIGN ONLY & MAY NOT BE SUITABLE FOR ANY OTHER PURPOSE OR FOR USE AT ANY OTHER SCALES/S.
- THE BOUNDARIES & SERVICES SHOWN ARE APPROXIMATE ONLY. FURTHER SURVEY WILL BE REQUIRED IF CONSTRUCTION IS TO TAKE PLACE ON OR ADJACENT TO THE BOUNDARIES.

NOTE • ANTICIPATED LOT CLASSIFICATION IS H2


**DELFS
LASCELLES**
CONSULTING SURVEYORS



LOT 1417



DROVER DRIVE

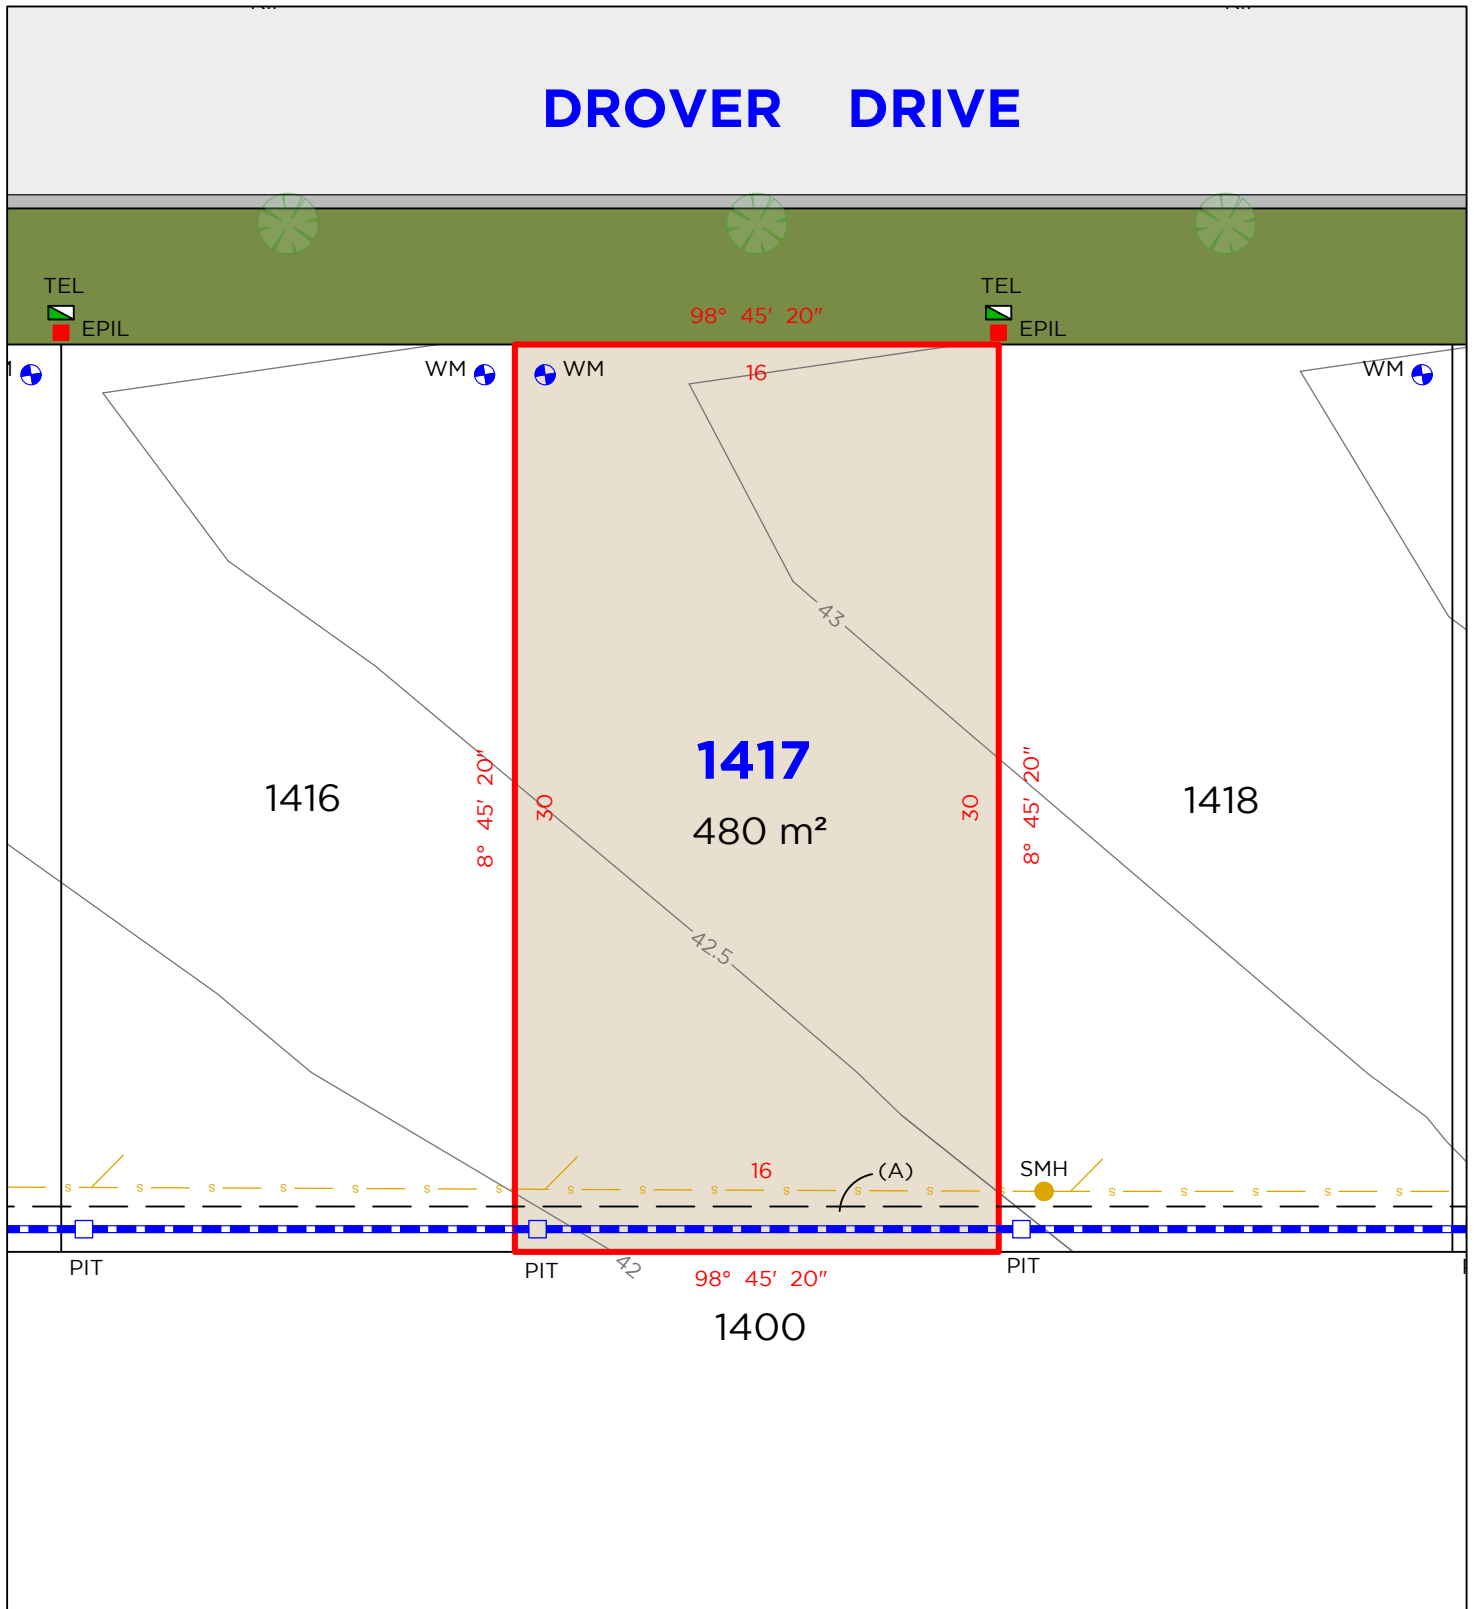

LEGEND

	BOUNDARY LINE		TEL	TELSTRA / NBN PIT		PIT	DRAINAGE PIT
	ADJACENT BOUNDARY		EPIL	ELECTRICAL PILLAR		WM	WATER METER
	SEWER		SMH	SEWER MAN HOLE			
	STORMWATER						
	EASEMENT						

EASEMENTS

- (A) EASEMENT TO DRAIN WATER 1.5 WIDE

DISCLAIMER

- THIS PLAN HAS BEEN COMPILED FROM DESIGN PLANS AT THE SCALE/S STATED. IT IS RECOMMENDED THAT A SURVEY IS UNDERTAKEN PRIOR TO THE PREPARATION OF CONSTRUCTION DRAWINGS. THE PLAN IS SUITABLE FOR DESIGN ONLY & MAY NOT BE SUITABLE FOR ANY OTHER PURPOSE OR FOR USE AT ANY OTHER SCALES/S.
- THE BOUNDARIES & SERVICES SHOWN ARE APPROXIMATE ONLY. FURTHER SURVEY WILL BE REQUIRED IF CONSTRUCTION IS TO TAKE PLACE ON OR ADJACENT TO THE BOUNDARIES.

NOTE • ANTICIPATED LOT CLASSIFICATION IS H2


**DELFS
LASCELLES**
CONSULTING SURVEYORS



LOT 1418



DROVER DRIVE

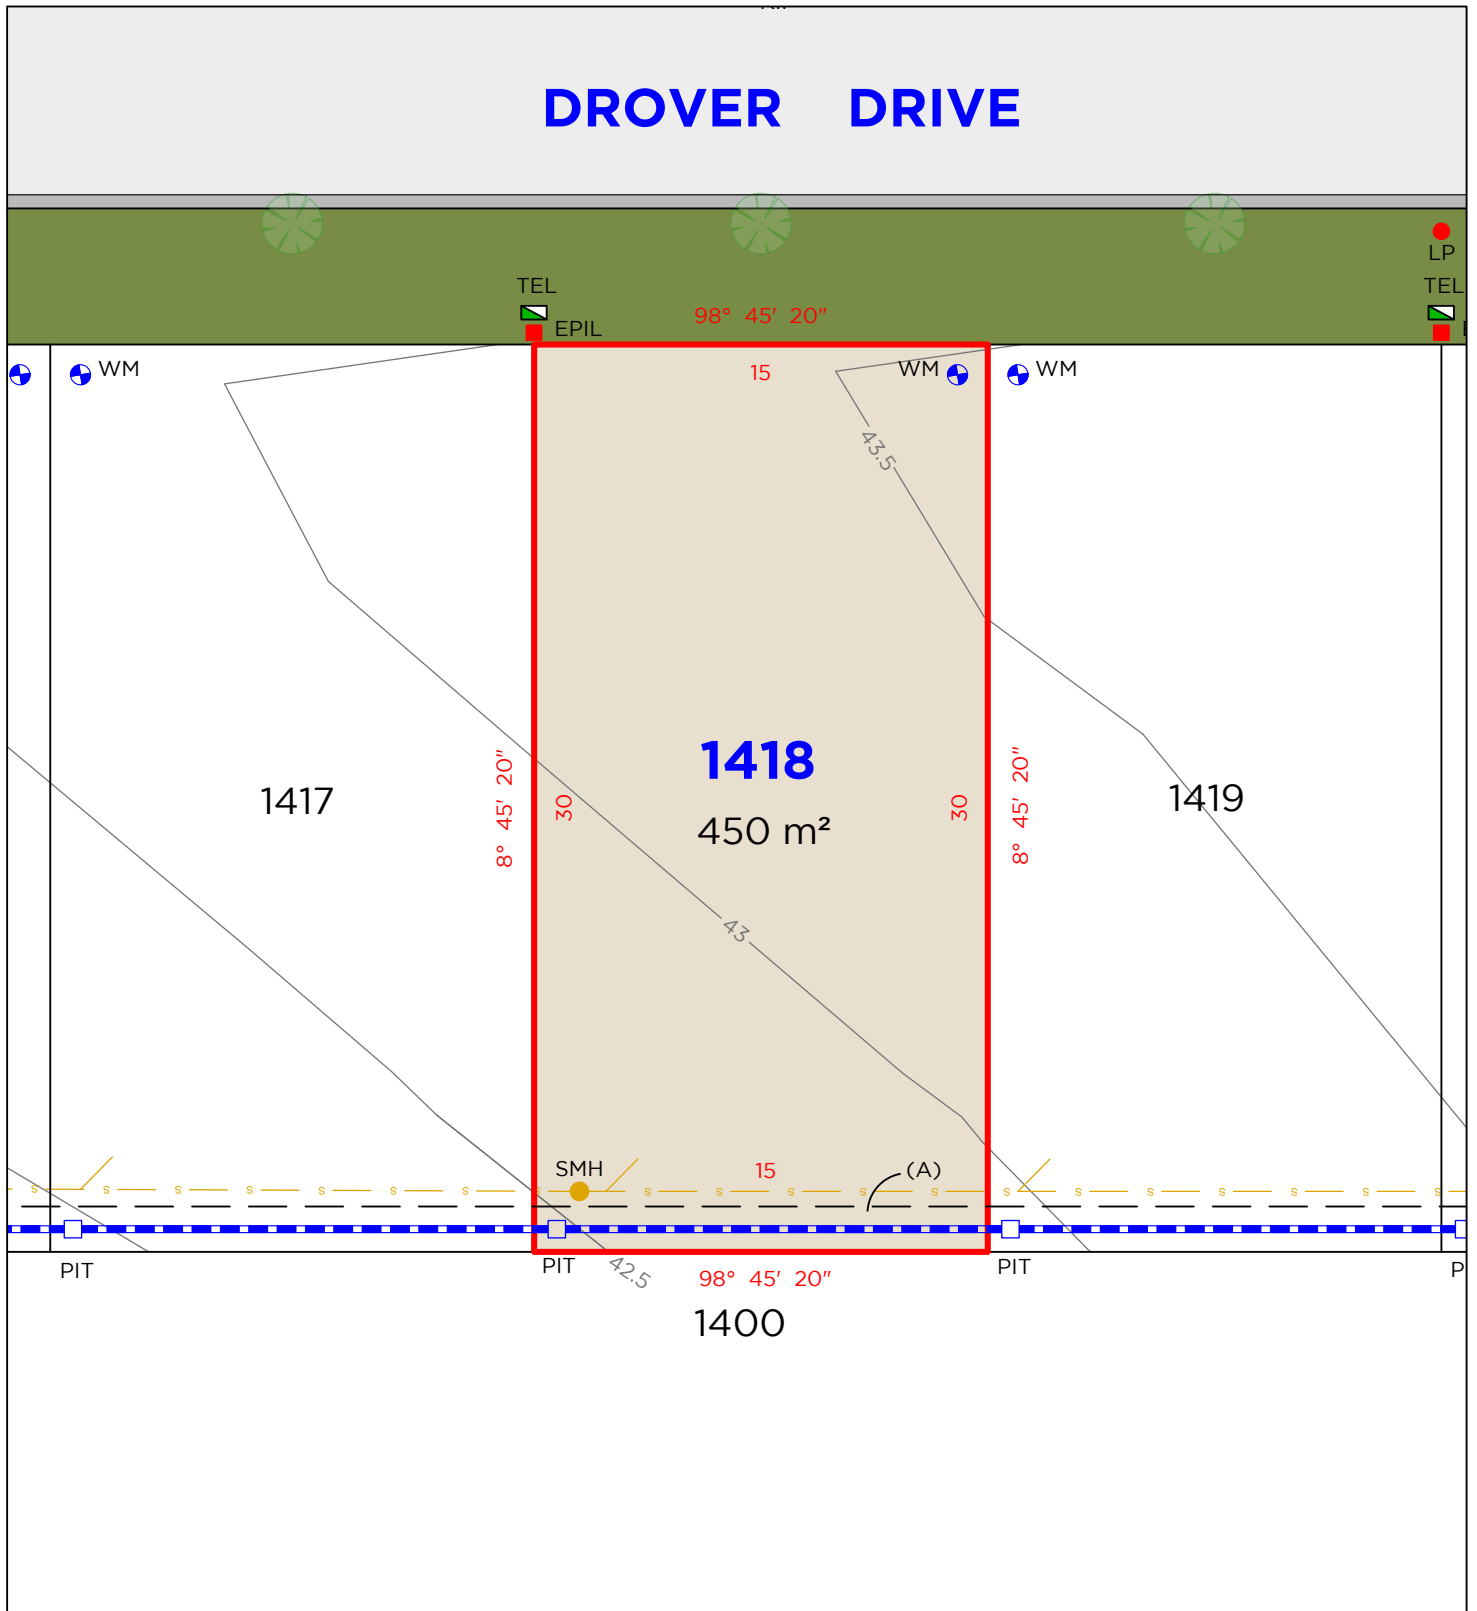

LEGEND

	BOUNDARY LINE		TEL	TELSTRA / NBN PIT		PIT	DRAINAGE PIT
	ADJACENT BOUNDARY		EPIL	ELECTRICAL PILLAR		WM	WATER METER
	SEWER		SMH	SEWER MAN HOLE			
	STORMWATER EASEMENT						

EASEMENTS

- (A) EASEMENT TO DRAIN WATER 1.5 WIDE

DISCLAIMER

- THIS PLAN HAS BEEN COMPILED FROM DESIGN PLANS AT THE SCALE/S STATED. IT IS RECOMMENDED THAT A SURVEY IS UNDERTAKEN PRIOR TO THE PREPARATION OF CONSTRUCTION DRAWINGS. THE PLAN IS SUITABLE FOR DESIGN ONLY & MAY NOT BE SUITABLE FOR ANY OTHER PURPOSE OR FOR USE AT ANY OTHER SCALES/S.
- THE BOUNDARIES & SERVICES SHOWN ARE APPROXIMATE ONLY. FURTHER SURVEY WILL BE REQUIRED IF CONSTRUCTION IS TO TAKE PLACE ON OR ADJACENT TO THE BOUNDARIES.

NOTE • ANTICIPATED LOT CLASSIFICATION IS H2


DELFS LASCELLES
CONSULTING SURVEYORS

HEREFORD HILL
• LOCHINVAR •

LOT 1419



DROVER DRIVE

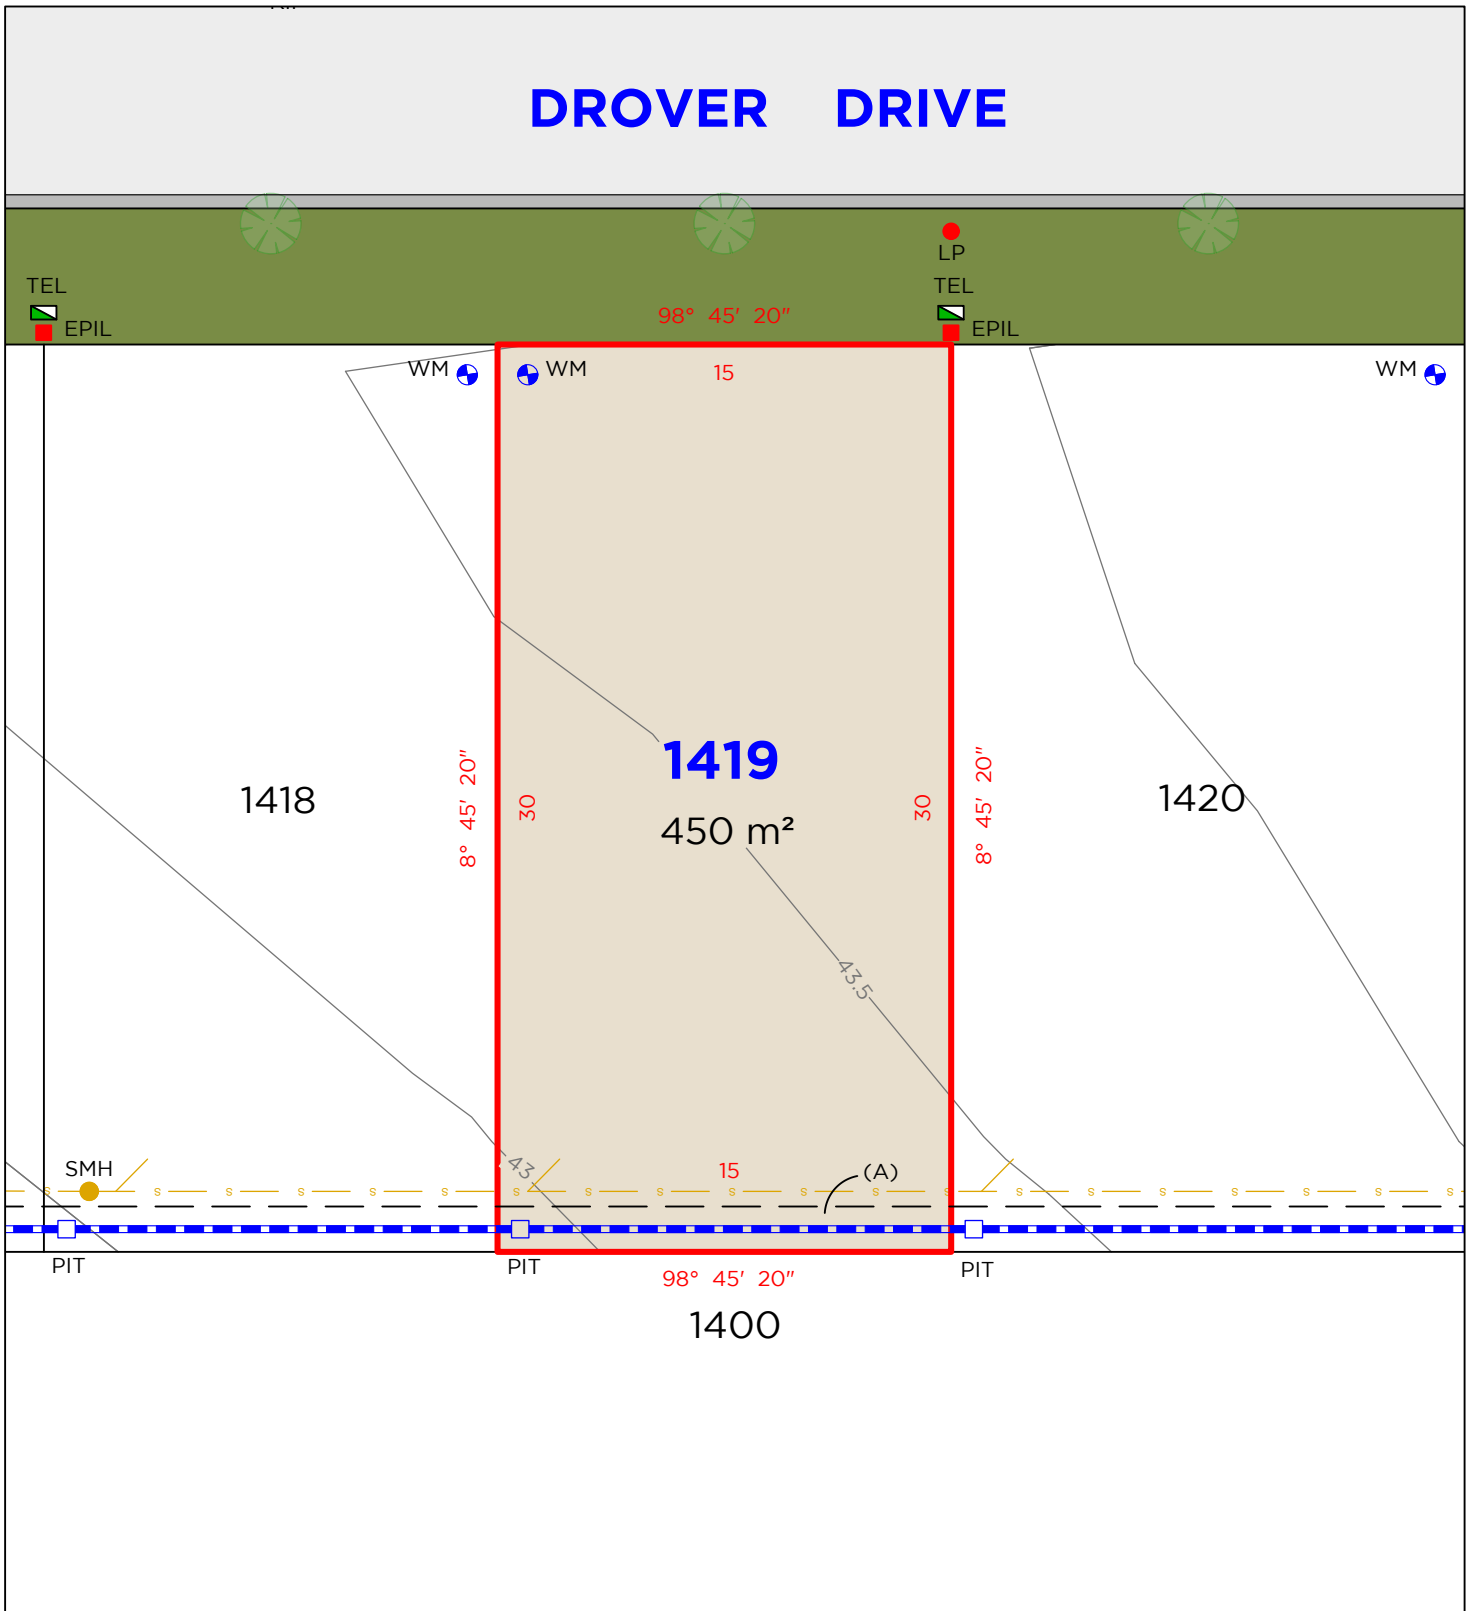

LEGEND

	BOUNDARY LINE		TEL	TELSTRA / NBN PIT		PIT	DRAINAGE PIT
	ADJACENT BOUNDARY		EPIL	ELECTRICAL PILLAR		WM	WATER METER
	SEWER		SMH	SEWER MAN HOLE			
	STORMWATER						
	EASEMENT						

EASEMENTS

(A) EASEMENT TO DRAIN WATER 1.5 WIDE

DISCLAIMER

- THIS PLAN HAS BEEN COMPILED FROM DESIGN PLANS AT THE SCALE/S STATED. IT IS RECOMMENDED THAT A SURVEY IS UNDERTAKEN PRIOR TO THE PREPARATION OF CONSTRUCTION DRAWINGS. THE PLAN IS SUITABLE FOR DESIGN ONLY & MAY NOT BE SUITABLE FOR ANY OTHER PURPOSE OR FOR USE AT ANY OTHER SCALES/S.
- THE BOUNDARIES & SERVICES SHOWN ARE APPROXIMATE ONLY. FURTHER SURVEY WILL BE REQUIRED IF CONSTRUCTION IS TO TAKE PLACE ON OR ADJACENT TO THE BOUNDARIES.

NOTE • ANTICIPATED LOT CLASSIFICATION IS H2


DELFS LASCELLES
CONSULTING SURVEYORS

HEREFORD HILL
• LOCHINVAR •

LOT 1420



DROVER DRIVE

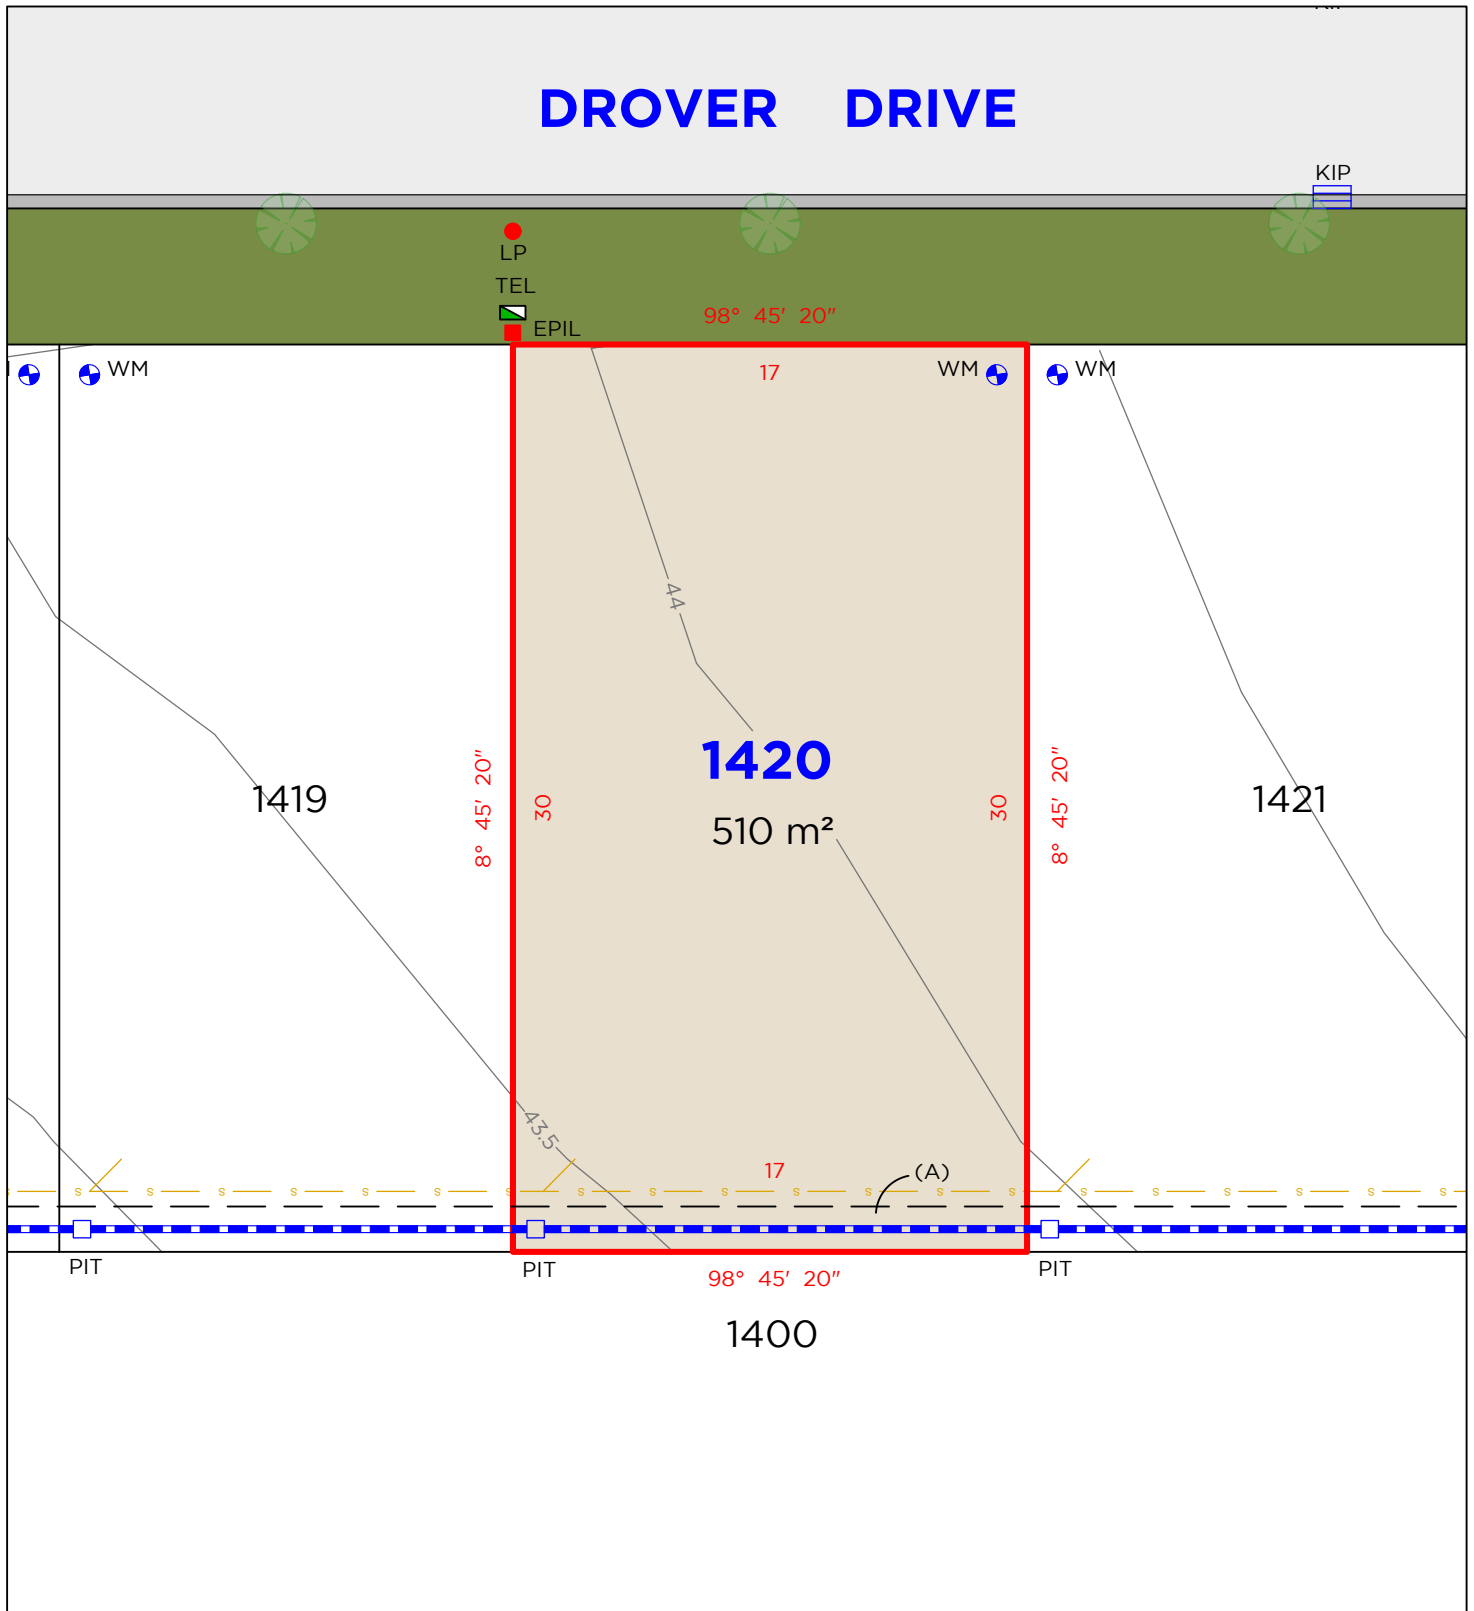

LEGEND

	BOUNDARY LINE		TEL	TELSTRA / NBN PIT		PIT	DRAINAGE PIT
	ADJACENT BOUNDARY		EPIL	ELECTRICAL PILLAR		WM	WATER METER
	SEWER		LP	LIGHT POLE		KIP	KERB INLET PIT
	STORMWATER EASEMENT						

EASEMENTS

(A) EASEMENT TO DRAIN WATER 1.5 WIDE

DISCLAIMER

- THIS PLAN HAS BEEN COMPILED FROM DESIGN PLANS AT THE SCALE/S STATED. IT IS RECOMMENDED THAT A SURVEY IS UNDERTAKEN PRIOR TO THE PREPARATION OF CONSTRUCTION DRAWINGS. THE PLAN IS SUITABLE FOR DESIGN ONLY & MAY NOT BE SUITABLE FOR ANY OTHER PURPOSE OR FOR USE AT ANY OTHER SCALES/S.
- THE BOUNDARIES & SERVICES SHOWN ARE APPROXIMATE ONLY. FURTHER SURVEY WILL BE REQUIRED IF CONSTRUCTION IS TO TAKE PLACE ON OR ADJACENT TO THE BOUNDARIES.

NOTE • ANTICIPATED LOT CLASSIFICATION IS H2


DELFS LASCELLES
CONSULTING SURVEYORS

HEREFORD HILL
• LOCHINVAR •

LOT 1421



DROVER DRIVE

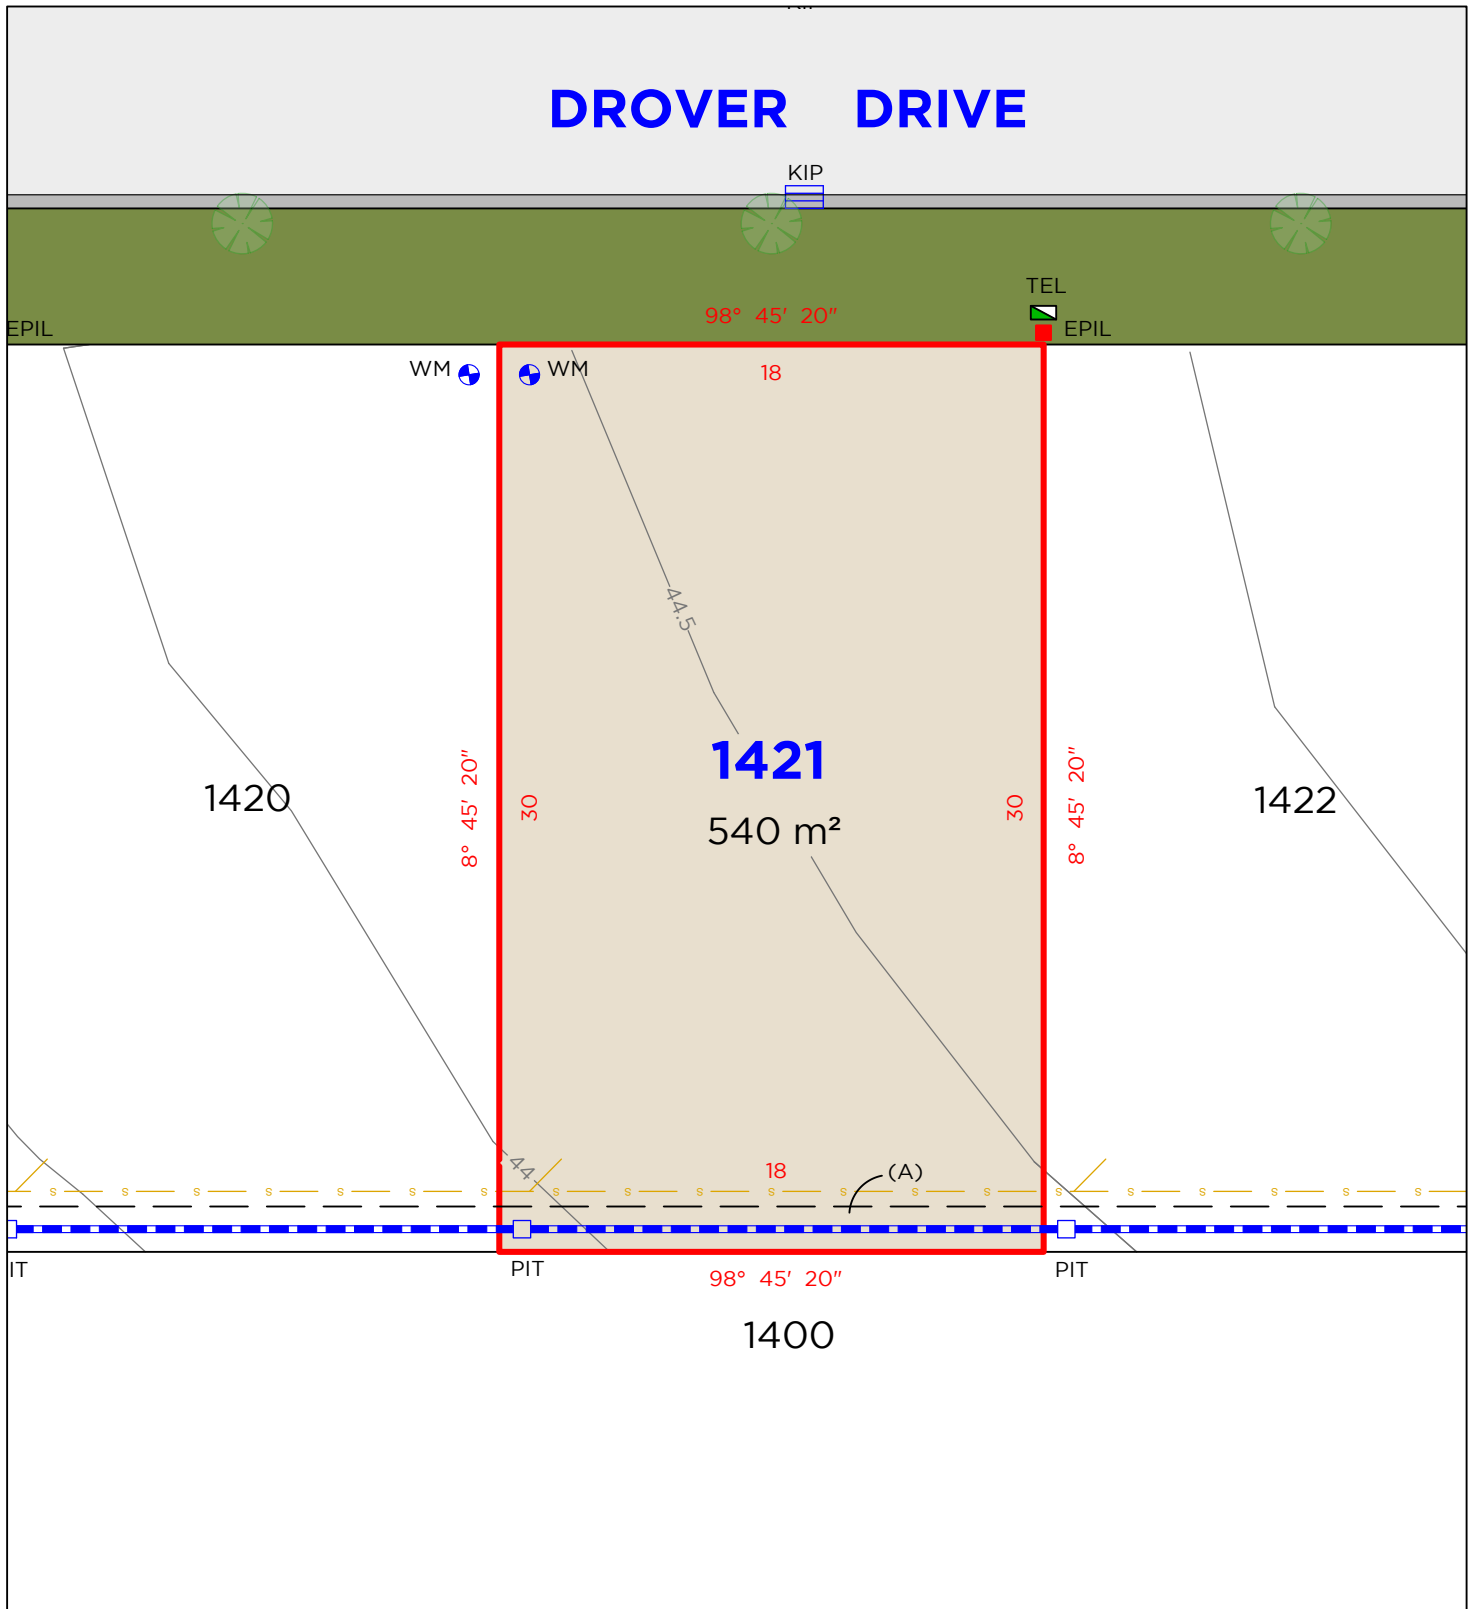

LEGEND

	BOUNDARY LINE		TEL	TELSTRA / NBN PIT		PIT	DRAINAGE PIT
	ADJACENT BOUNDARY		EPIL	ELECTRICAL PILLAR		WM	WATER METER
	SEWER		LP	LIGHT POLE		KIP	KERB INLET PIT
	STORMWATER EASEMENT						

EASEMENTS

(A) EASEMENT TO DRAIN WATER 1.5 WIDE

DISCLAIMER

- THIS PLAN HAS BEEN COMPILED FROM DESIGN PLANS AT THE SCALE/S STATED. IT IS RECOMMENDED THAT A SURVEY IS UNDERTAKEN PRIOR TO THE PREPARATION OF CONSTRUCTION DRAWINGS. THE PLAN IS SUITABLE FOR DESIGN ONLY & MAY NOT BE SUITABLE FOR ANY OTHER PURPOSE OR FOR USE AT ANY OTHER SCALES/S.
- THE BOUNDARIES & SERVICES SHOWN ARE APPROXIMATE ONLY. FURTHER SURVEY WILL BE REQUIRED IF CONSTRUCTION IS TO TAKE PLACE ON OR ADJACENT TO THE BOUNDARIES.

NOTE • ANTICIPATED LOT CLASSIFICATION IS H2


DELFS LASCELLES
CONSULTING SURVEYORS

HEREFORD HILL
• LOCHINVAR •

LOT 1422



DROVER DRIVE

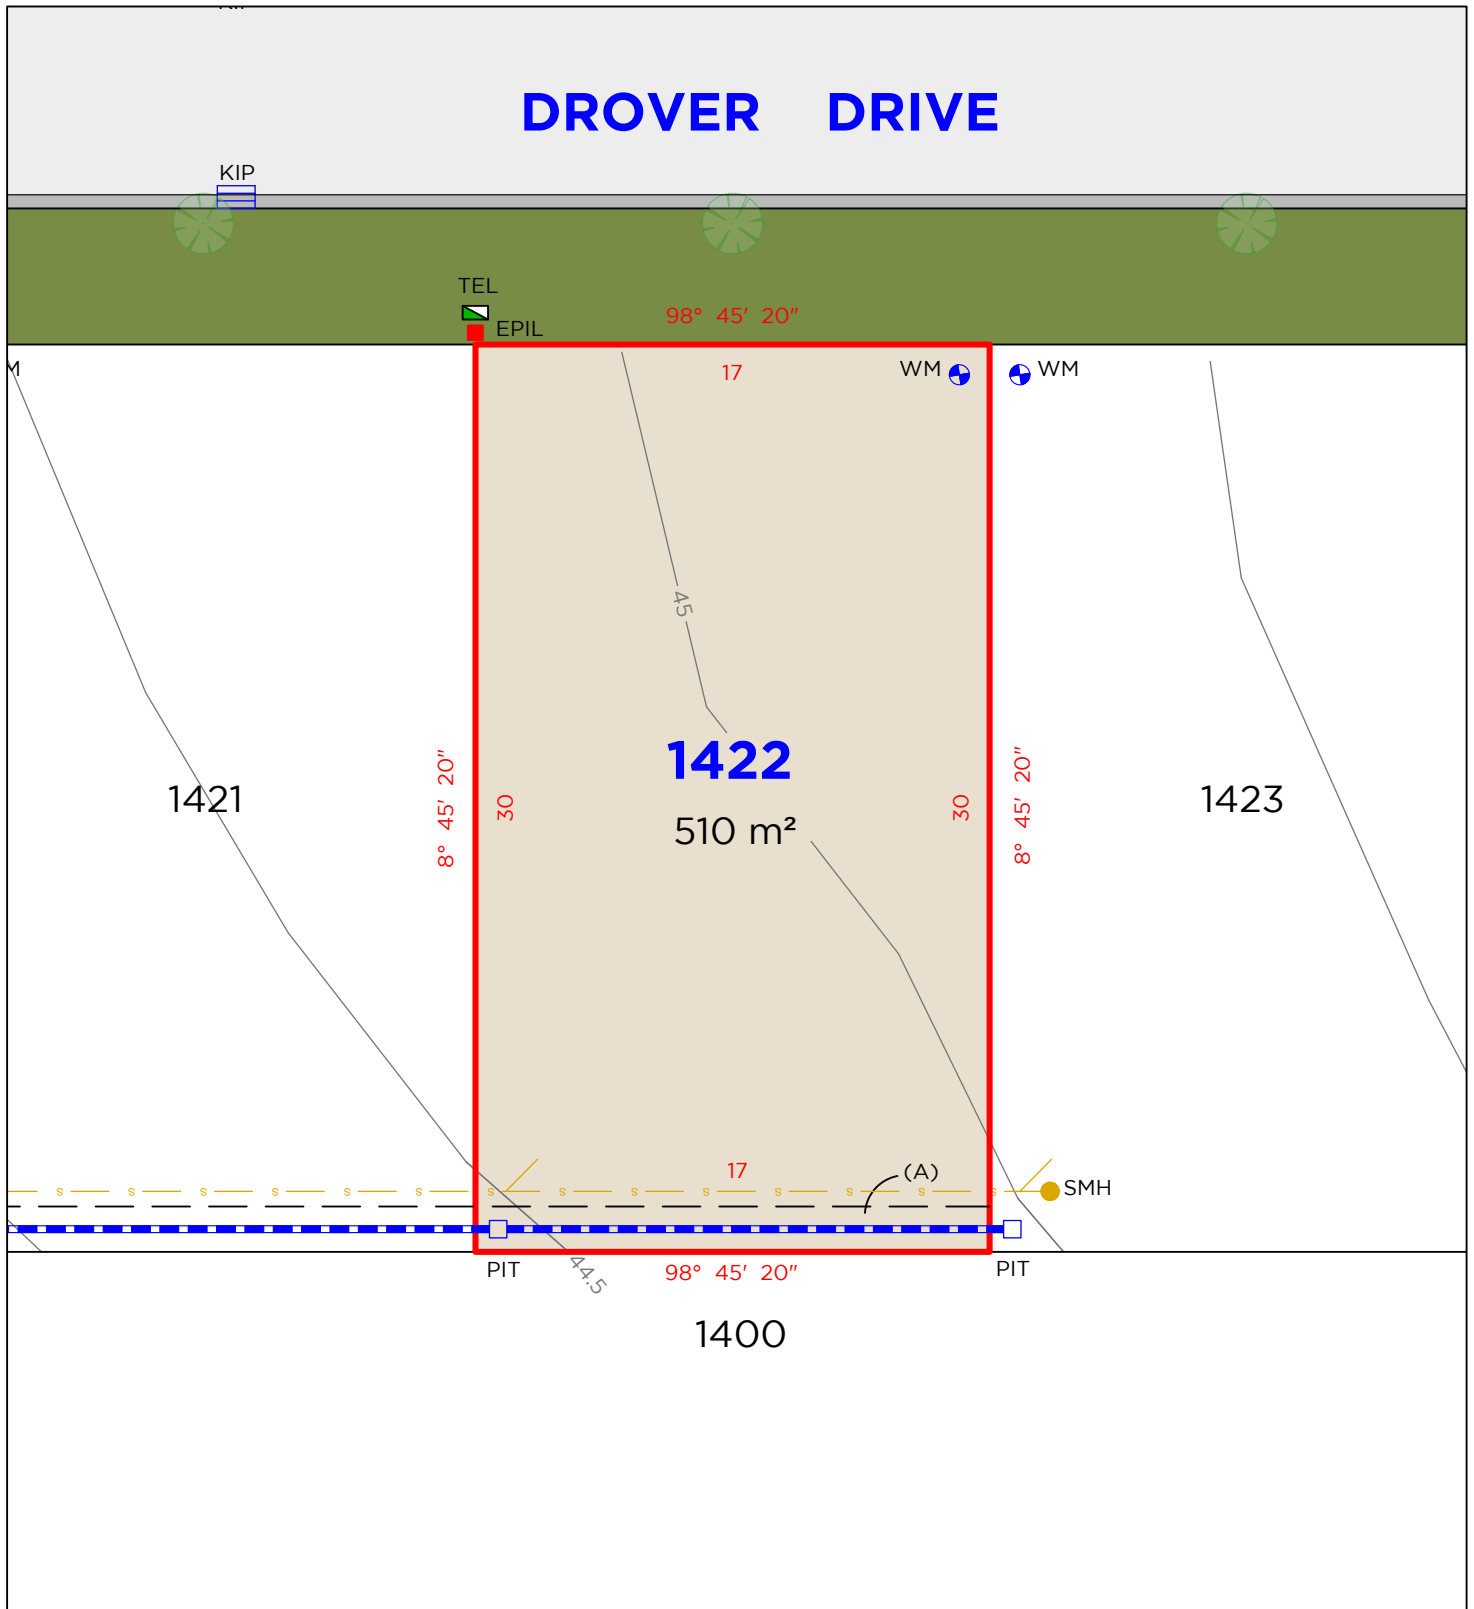

LEGEND

	BOUNDARY LINE		TEL	TELSTRA / NBN PIT		PIT	DRAINAGE PIT
	ADJACENT BOUNDARY		EPIL	ELECTRICAL PILLAR		WM	WATER METER
	SEWER		SMH	SEWER MAN HOLE		KIP	KERB INLET PIT
	STORMWATER						
	EASEMENT						

EASEMENTS

(A) EASEMENT TO DRAIN WATER 1.5 WIDE

DISCLAIMER

- THIS PLAN HAS BEEN COMPILED FROM DESIGN PLANS AT THE SCALE/S STATED. IT IS RECOMMENDED THAT A SURVEY IS UNDERTAKEN PRIOR TO THE PREPARATION OF CONSTRUCTION DRAWINGS. THE PLAN IS SUITABLE FOR DESIGN ONLY & MAY NOT BE SUITABLE FOR ANY OTHER PURPOSE OR FOR USE AT ANY OTHER SCALES/S.
- THE BOUNDARIES & SERVICES SHOWN ARE APPROXIMATE ONLY. FURTHER SURVEY WILL BE REQUIRED IF CONSTRUCTION IS TO TAKE PLACE ON OR ADJACENT TO THE BOUNDARIES.

NOTE • ANTICIPATED LOT CLASSIFICATION IS H2


**DELFS
LASCELLES**
CONSULTING SURVEYORS



LOT 1423



DROVER DRIVE

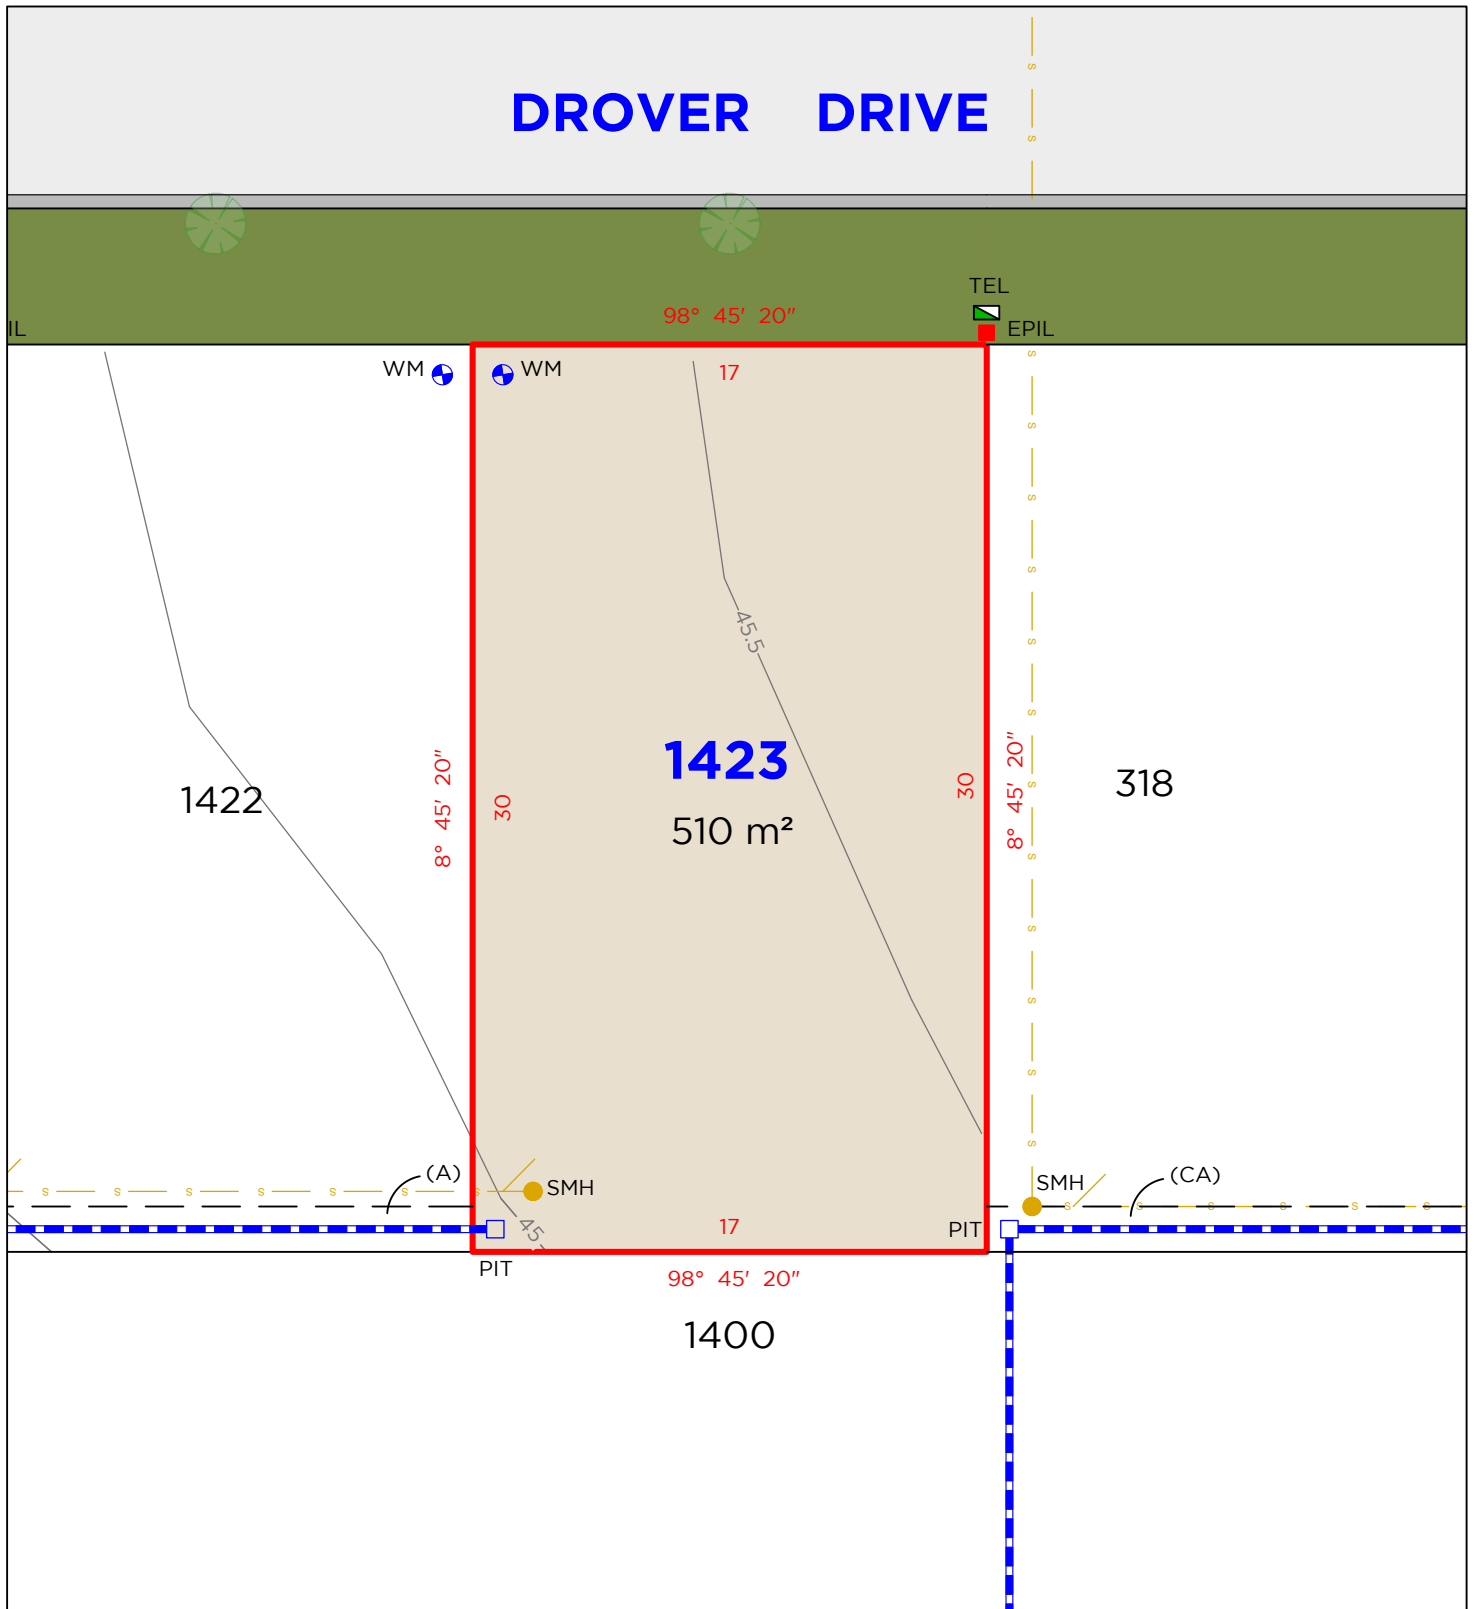

LEGEND

	BOUNDARY LINE		TEL	TELSTRA / NBN PIT		PIT	DRAINAGE PIT
	ADJACENT BOUNDARY		EPIL	ELECTRICAL PILLAR		WM	WATER METER
	SEWER		SMH	SEWER MAN HOLE			
	STORMWATER						
	EASEMENT						

EASEMENTS

- (A) EASEMENT TO DRAIN WATER 1.5 WIDE
(CA) EASEMENT TO DRAIN WATER 1.5 WIDE

DISCLAIMER

- THIS PLAN HAS BEEN COMPILED FROM DESIGN PLANS AT THE SCALE/S STATED. IT IS RECOMMENDED THAT A SURVEY IS UNDERTAKEN PRIOR TO THE PREPARATION OF CONSTRUCTION DRAWINGS. THE PLAN IS SUITABLE FOR DESIGN ONLY & MAY NOT BE SUITABLE FOR ANY OTHER PURPOSE OR FOR USE AT ANY OTHER SCALES/S.
- THE BOUNDARIES & SERVICES SHOWN ARE APPROXIMATE ONLY. FURTHER SURVEY WILL BE REQUIRED IF CONSTRUCTION IS TO TAKE PLACE ON OR ADJACENT TO THE BOUNDARIES.

NOTE • ANTICIPATED LOT CLASSIFICATION IS H2

DELFS
LASCELLES
CONSULTING SURVEYORS

HEREFORD HILL
• LOCHINVAR •