


LOT 401

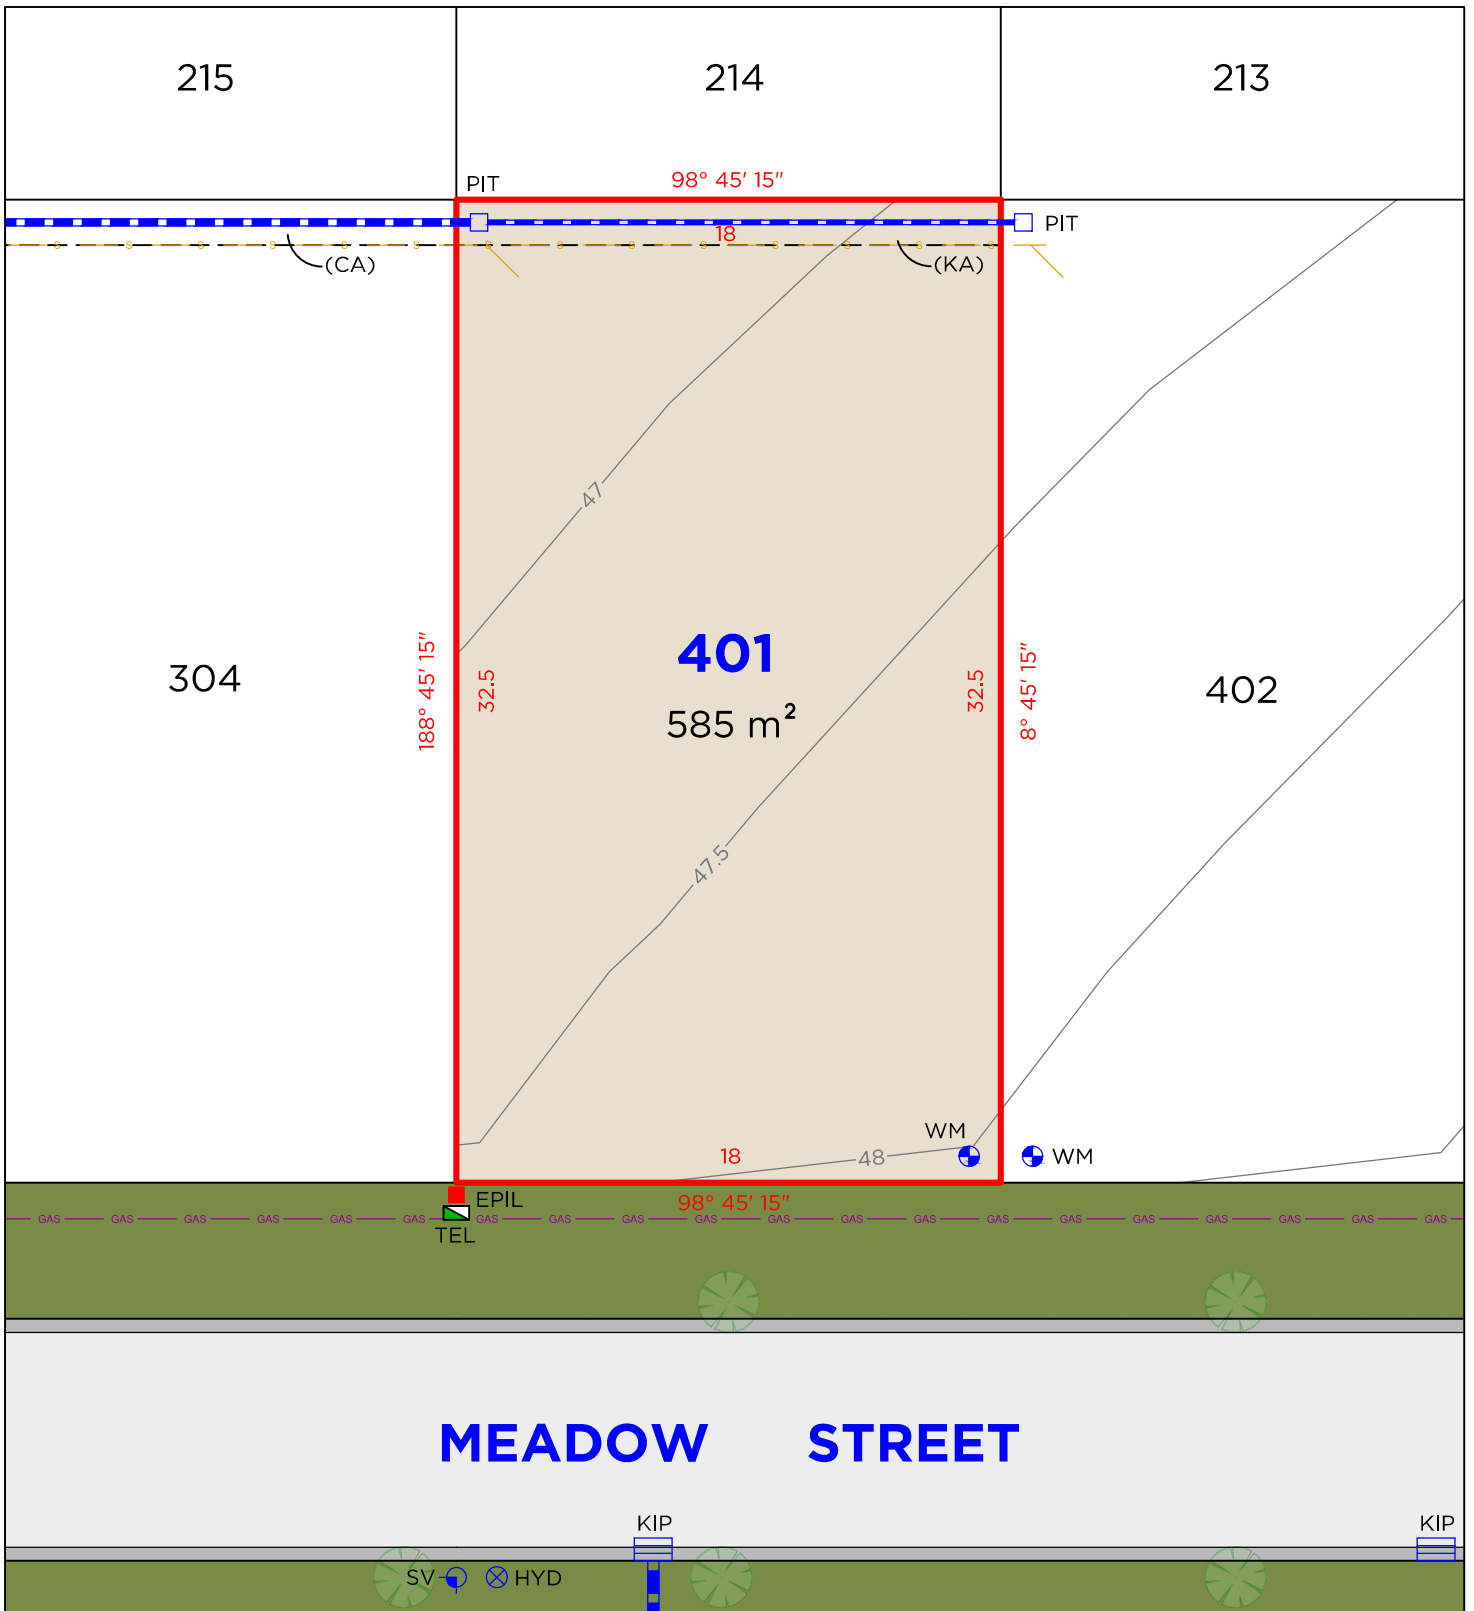

LEGEND

- BOUNDARY LINE
- ADJACENT BOUNDARY
- EASEMENT
- SEWER
- GAS LINE
- STORMWATER
- WATER METER

- TEL TELSTRA / NBN PIT
- EPIL ELECTRICAL PILLAR
- PIT DRAINAGE PIT
- KIP KERB INLET PIT
- SV STOP VALVE
- HYD HYDRANT

EASEMENTS

- (KA) EASEMENT TO DRAIN WATER 1.5 WIDE
- (CA) EASEMENT TO DRAIN WATER 1.5 WIDE (D.P.1275226)

DISCLAIMER

1. THIS PLAN HAS BEEN COMPILED FROM DESIGN PLANS AT THE SCALE/S STATED. IT IS RECOMMENDED THAT A SURVEY IS UNDERTAKEN PRIOR TO THE PREPARATION OF CONSTRUCTION DRAWINGS. THE PLAN IS SUITABLE FOR DESIGN ONLY & MAY NOT BE SUITABLE FOR ANY OTHER PURPOSE OR FOR USE AT ANY OTHER SCALES/S.
2. THE BOUNDARIES & SERVICES SHOWN ARE APPROXIMATE ONLY. FURTHER SURVEY WILL BE REQUIRED IF CONSTRUCTION IS TO TAKE PLACE ON OR ADJACENT TO THE BOUNDARIES.

NOTE • ANTICIPATED LOT CLASSIFICATION IS H2

DELFS LASCELLES
CONSULTING SURVEYORS



LOT 402



LEGEND

- BOUNDARY LINE
- ADJACENT BOUNDARY
- - - EASEMENT
- S — SEWER
- GAS — GAS LINE
- STORMWATER
- WM WATER METER

- TEL TELSTRA / NBN PIT
- EPIL ELECTRICAL PILLAR
- LP LIGHT POLE
- PIT DRAINAGE PIT
- KIP KERB INLET PIT
- SV STOP VALVE
- ⊗ HYD HYDRANT

EASEMENTS

- (KA) EASEMENT TO DRAIN WATER 1.5 WIDE

DISCLAIMER


1. THIS PLAN HAS BEEN COMPILED FROM DESIGN PLANS AT THE SCALE/S STATED. IT IS RECOMMENDED THAT A SURVEY IS UNDERTAKEN PRIOR TO THE PREPARATION OF CONSTRUCTION DRAWINGS. THE PLAN IS SUITABLE FOR DESIGN ONLY & MAY NOT BE SUITABLE FOR ANY OTHER PURPOSE OR FOR USE AT ANY OTHER SCALES/S.
2. THE BOUNDARIES & SERVICES SHOWN ARE APPROXIMATE ONLY. FURTHER SURVEY WILL BE REQUIRED IF CONSTRUCTION IS TO TAKE PLACE ON OR ADJACENT TO THE BOUNDARIES.

NOTE • ANTICIPATED LOT CLASSIFICATION IS H2

DELFS LASCELLES
CONSULTING SURVEYORS



LOT 403

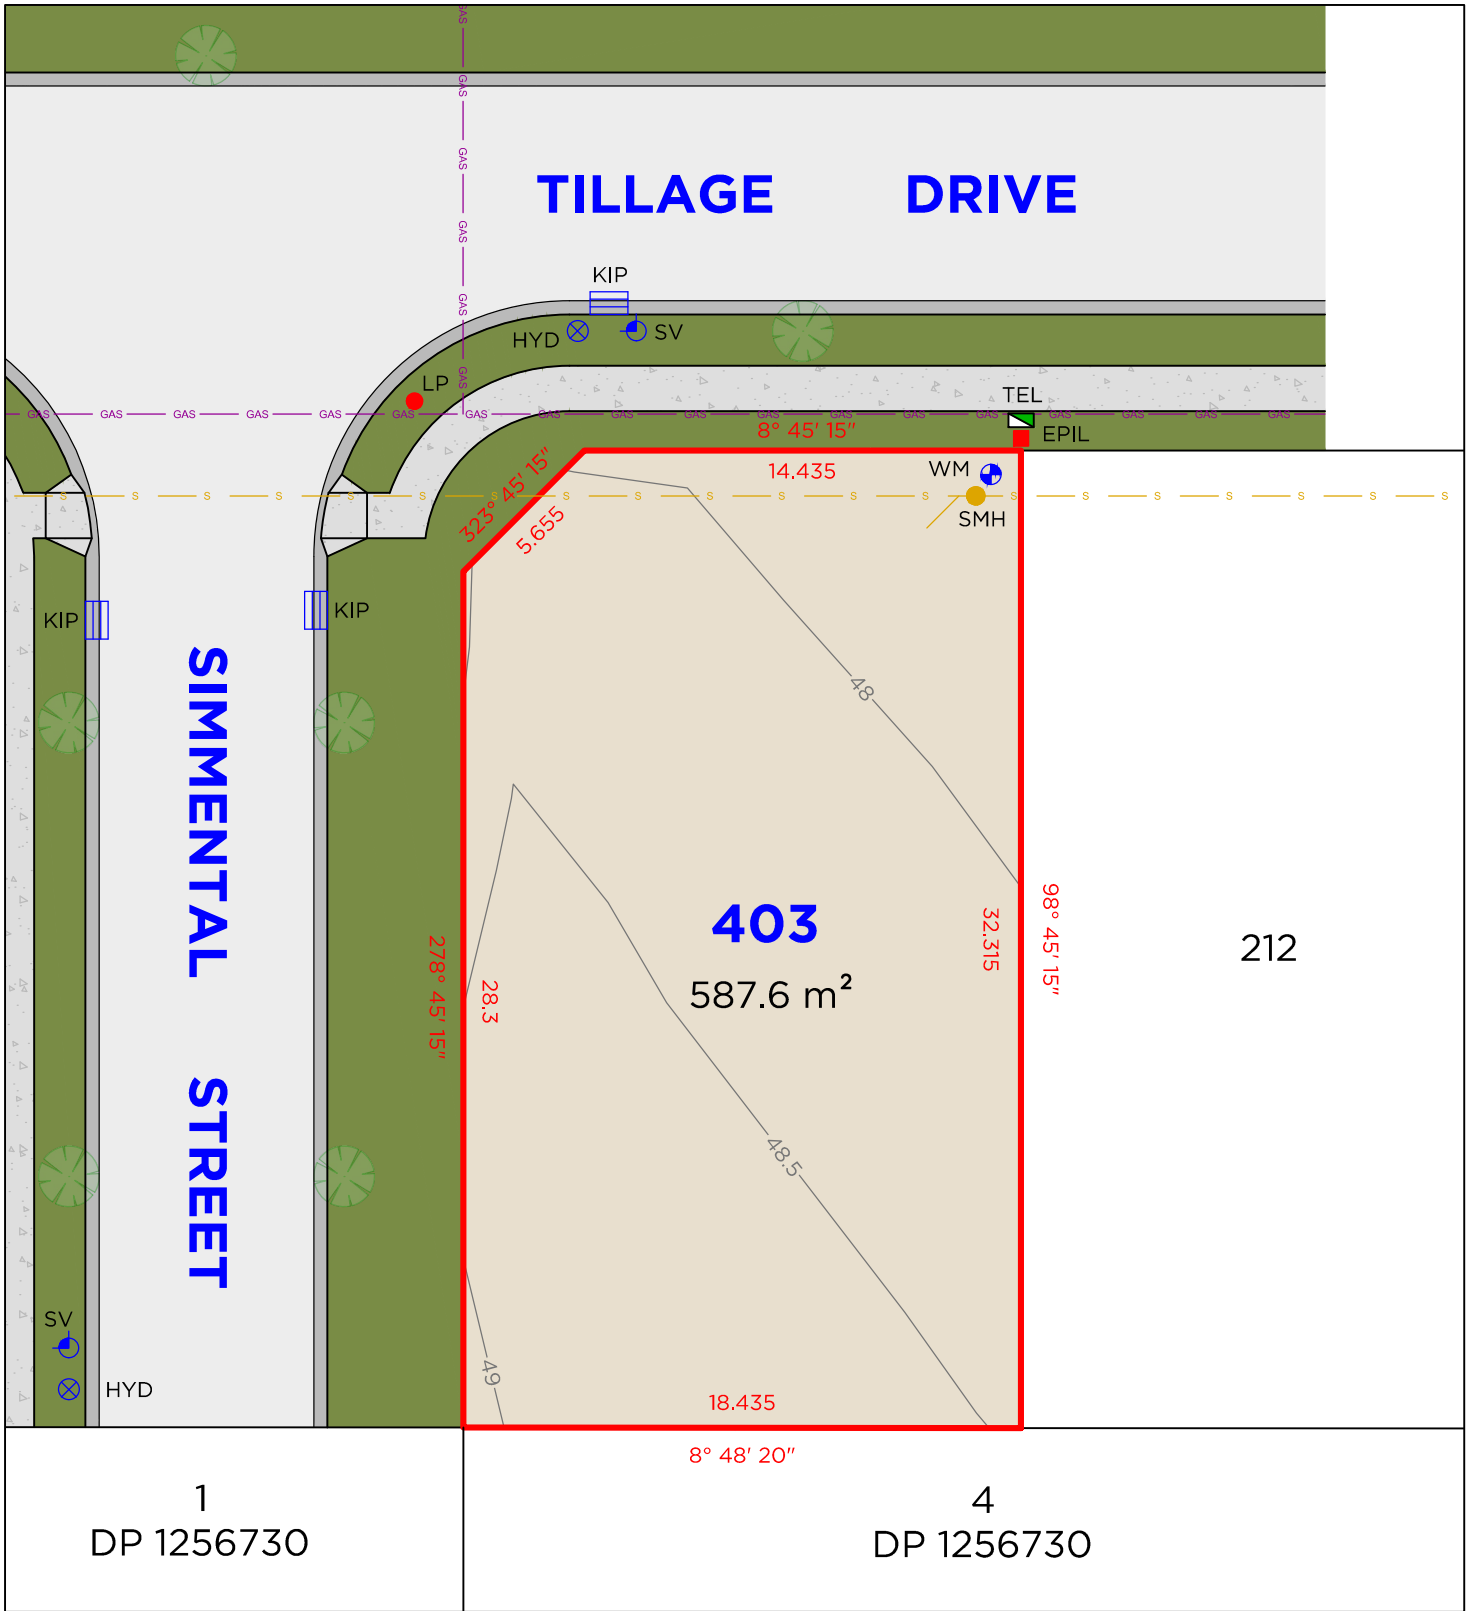

LEGEND

	BOUNDARY LINE		TEL	TELSTRA / NBN PIT
	ADJACENT BOUNDARY		EPIL	ELECTRICAL PILLAR
	SEWER		LP	LIGHT POLE
	GAS LINE		SMH	SEWER MAN HOLE
	WM		KIP	KERB INLET PIT
	HYD		SV	STOP VALVE

DISCLAIMER


- THIS PLAN HAS BEEN COMPILED FROM DESIGN PLANS AT THE SCALE/S STATED. IT IS RECOMMENDED THAT A SURVEY IS UNDERTAKEN PRIOR TO THE PREPARATION OF CONSTRUCTION DRAWINGS. THE PLAN IS SUITABLE FOR DESIGN ONLY & MAY NOT BE SUITABLE FOR ANY OTHER PURPOSE OR FOR USE AT ANY OTHER SCALES/S.
- THE BOUNDARIES & SERVICES SHOWN ARE APPROXIMATE ONLY. FURTHER SURVEY WILL BE REQUIRED IF CONSTRUCTION IS TO TAKE PLACE ON OR ADJACENT TO THE BOUNDARIES.

NOTE • ANTICIPATED LOT CLASSIFICATION IS H2

DELFS LASCELLES
CONSULTING SURVEYORS



LOT 404

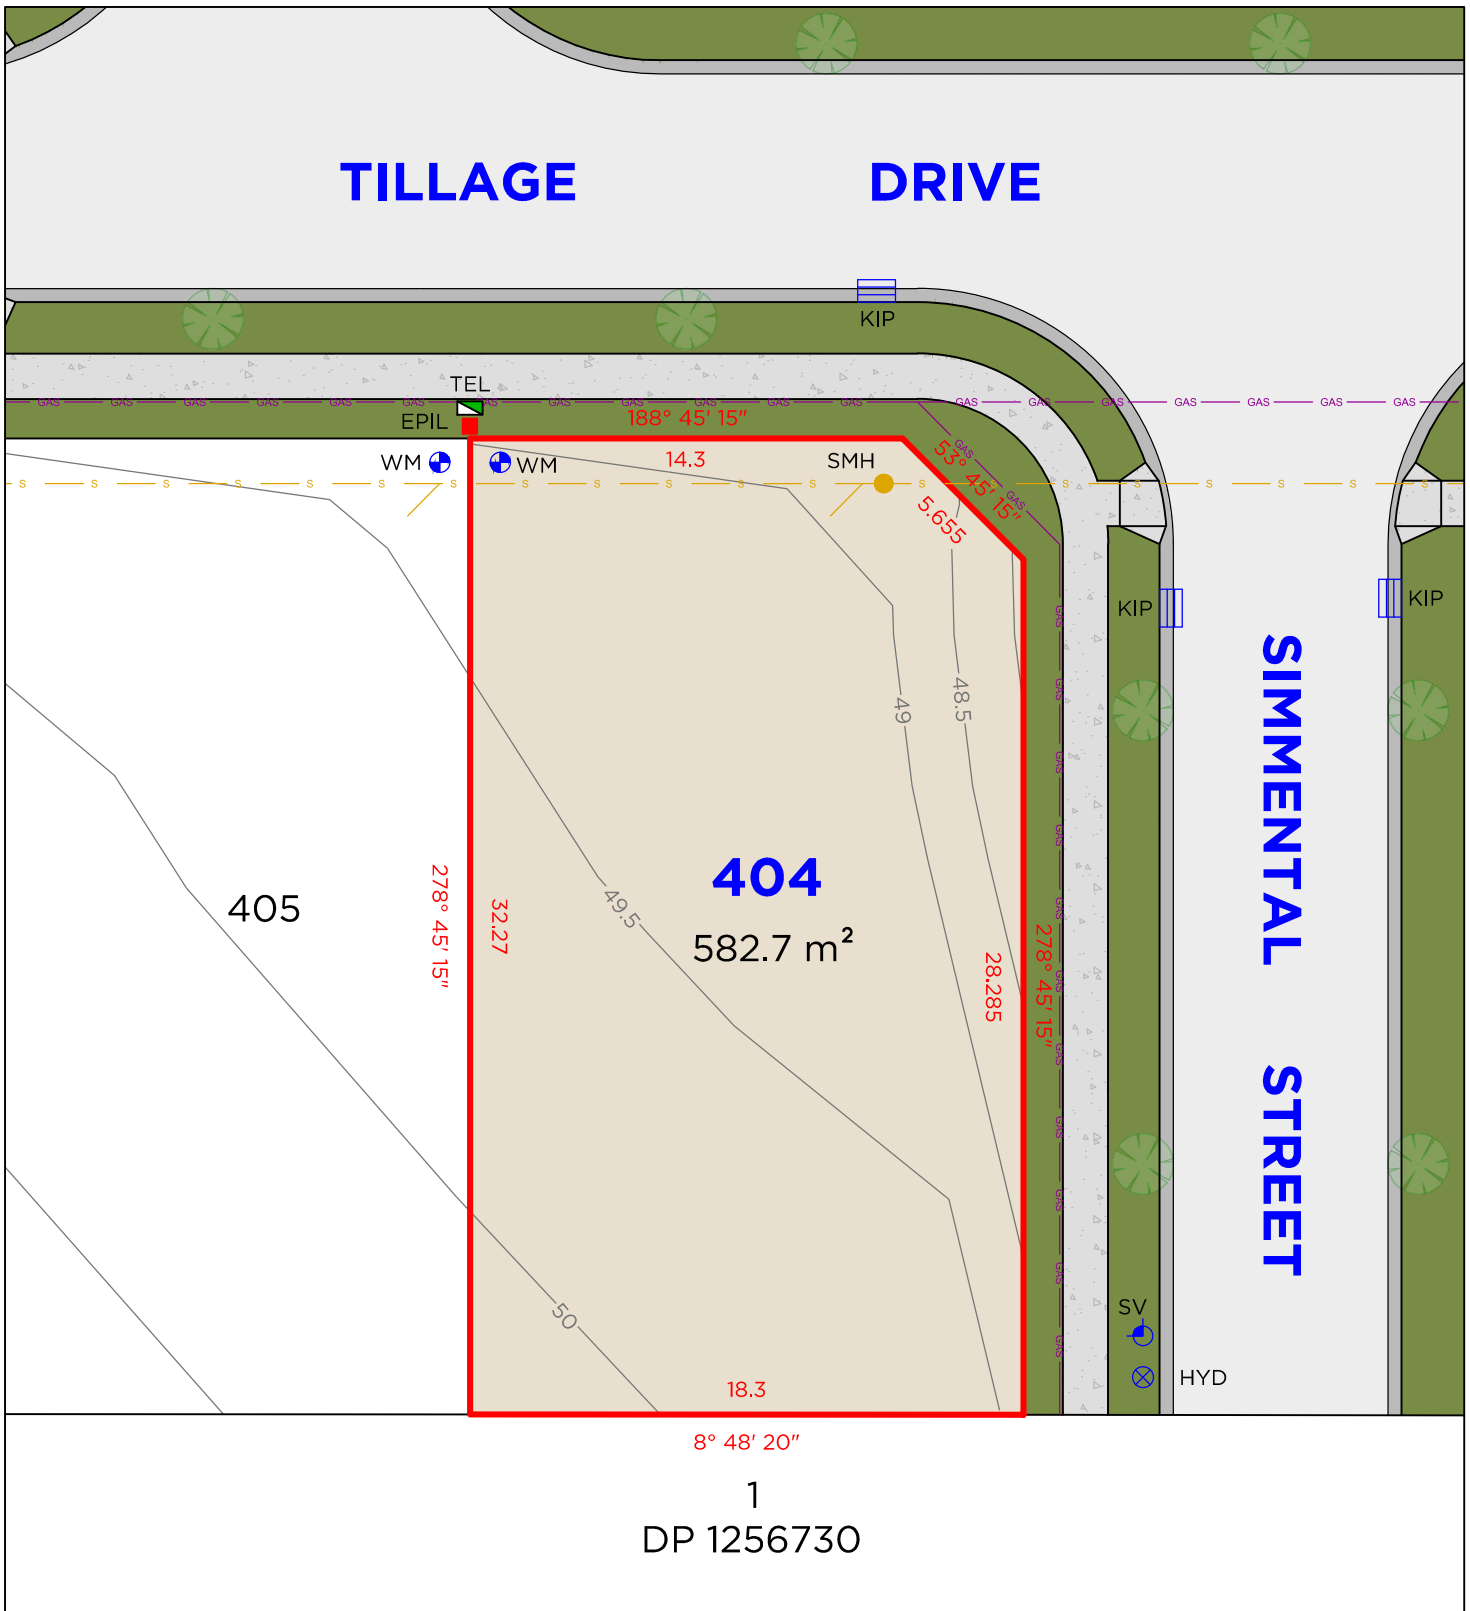

LEGEND

	BOUNDARY LINE		TEL	TELSTRA / NBN PIT
	ADJACENT BOUNDARY		EPIL	ELECTRICAL PILLAR
	SEWER		SMH	SEWER MAN HOLE
	GAS LINE		KIP	KERB INLET PIT
	WM		SV	STOP VALVE
	HYD			

DISCLAIMER


1. THIS PLAN HAS BEEN COMPILED FROM DESIGN PLANS AT THE SCALE/S STATED. IT IS RECOMMENDED THAT A SURVEY IS UNDERTAKEN PRIOR TO THE PREPARATION OF CONSTRUCTION DRAWINGS. THE PLAN IS SUITABLE FOR DESIGN ONLY & MAY NOT BE SUITABLE FOR ANY OTHER PURPOSE OR FOR USE AT ANY OTHER SCALES/S.
2. THE BOUNDARIES & SERVICES SHOWN ARE APPROXIMATE ONLY. FURTHER SURVEY WILL BE REQUIRED IF CONSTRUCTION IS TO TAKE PLACE ON OR ADJACENT TO THE BOUNDARIES.

NOTE • ANTICIPATED LOT CLASSIFICATION IS H2

**DELFS
LASCELLES**
CONSULTING SURVEYORS



LOT 405

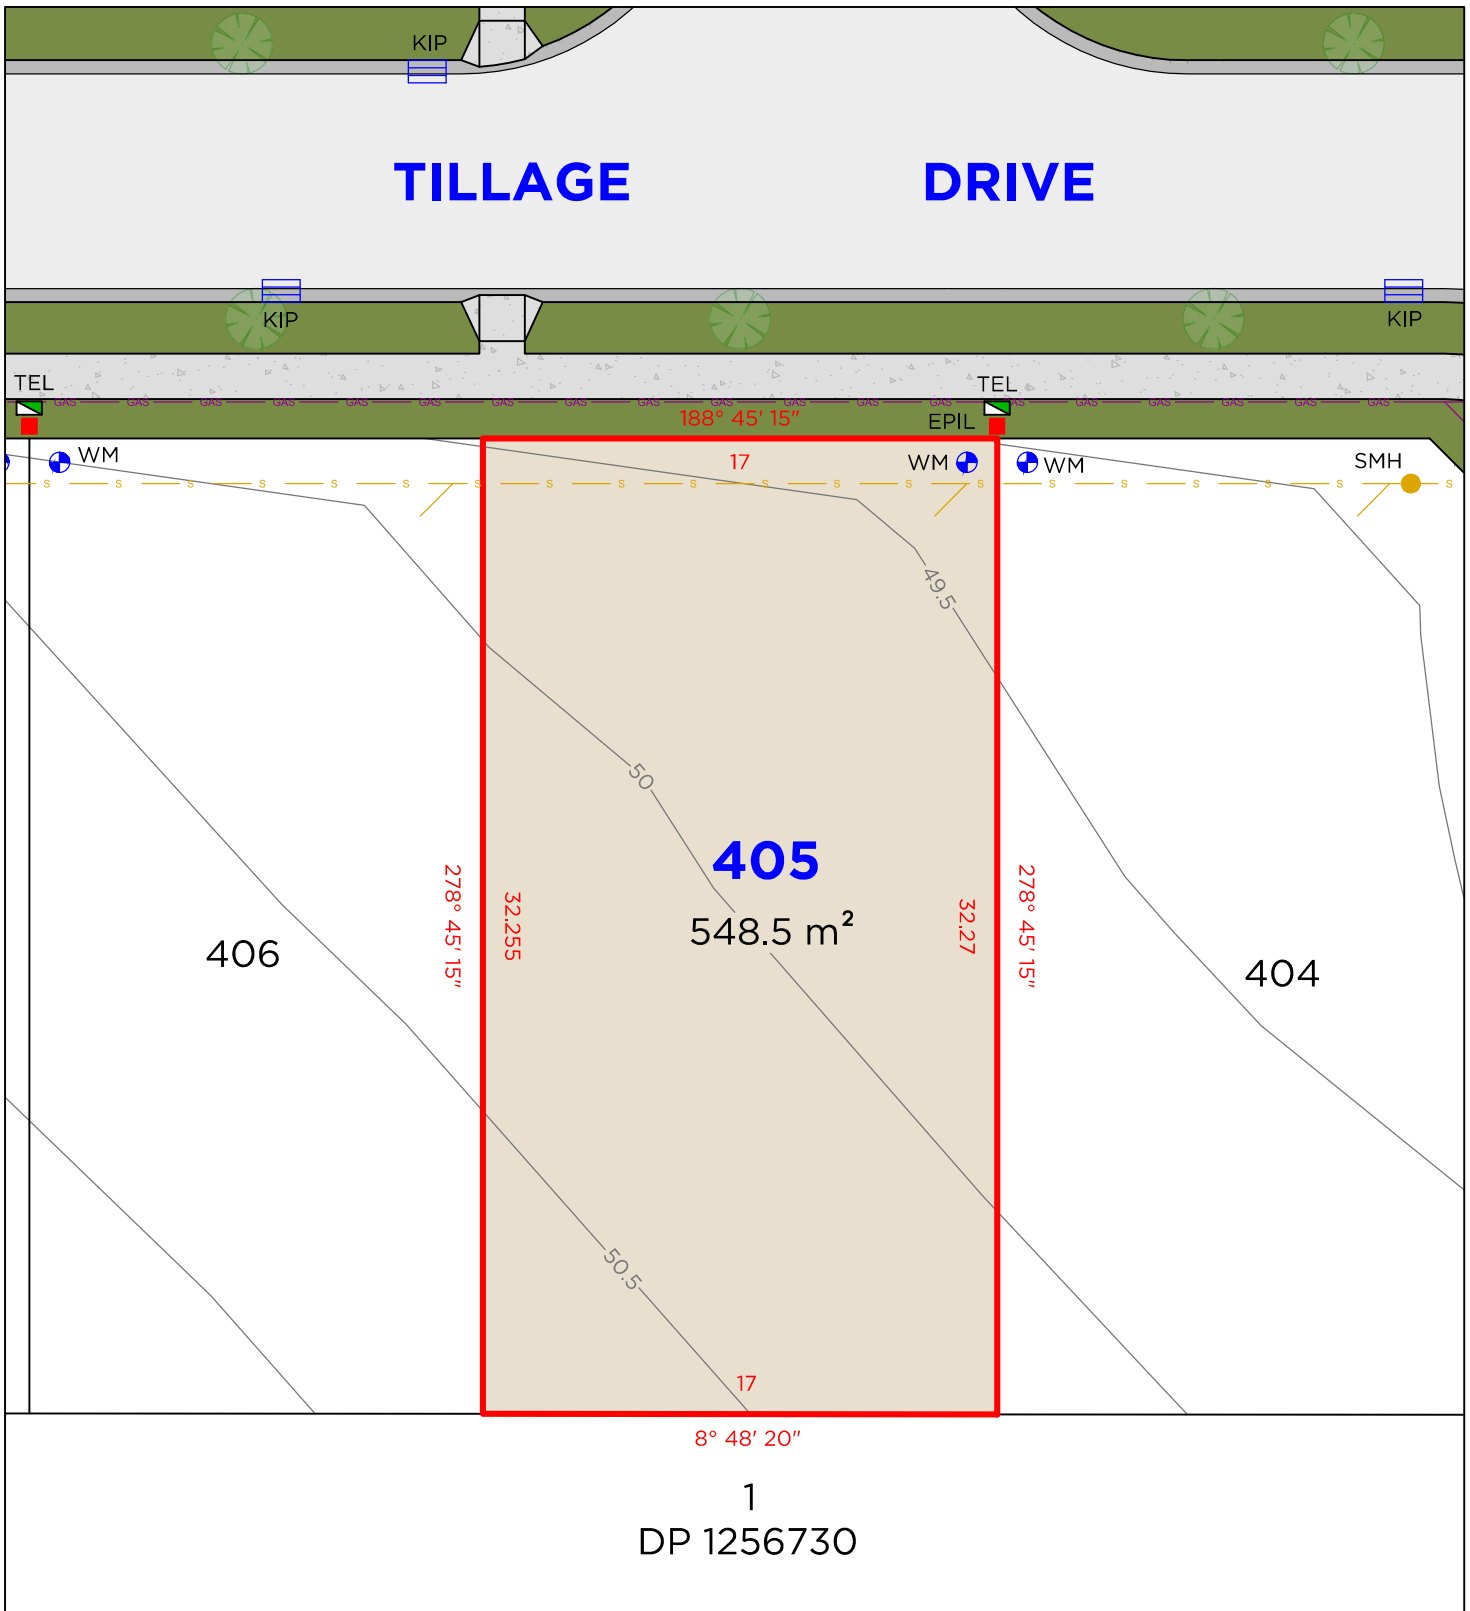

LEGEND

	BOUNDARY LINE		TEL	TELSTRA / NBN PIT
	ADJACENT BOUNDARY		EPIL	ELECTRICAL PILLAR
	SEWER		SMH	SEWER MAN HOLE
	GAS LINE		KIP	KERB INLET PIT
	WM			
	WATER METER			

DISCLAIMER

1. THIS PLAN HAS BEEN COMPILED FROM DESIGN PLANS AT THE SCALE/S STATED. IT IS RECOMMENDED THAT A SURVEY IS UNDERTAKEN PRIOR TO THE PREPARATION OF CONSTRUCTION DRAWINGS. THE PLAN IS SUITABLE FOR DESIGN ONLY & MAY NOT BE SUITABLE FOR ANY OTHER PURPOSE OR FOR USE AT ANY OTHER SCALES/S.
2. THE BOUNDARIES & SERVICES SHOWN ARE APPROXIMATE ONLY. FURTHER SURVEY WILL BE REQUIRED IF CONSTRUCTION IS TO TAKE PLACE ON OR ADJACENT TO THE BOUNDARIES.


NOTE • ANTICIPATED LOT CLASSIFICATION IS H2

**DELFS
LASCELLES**
CONSULTING SURVEYORS



HEREFORD HILL
• LOCHINVAR •

LOT 406

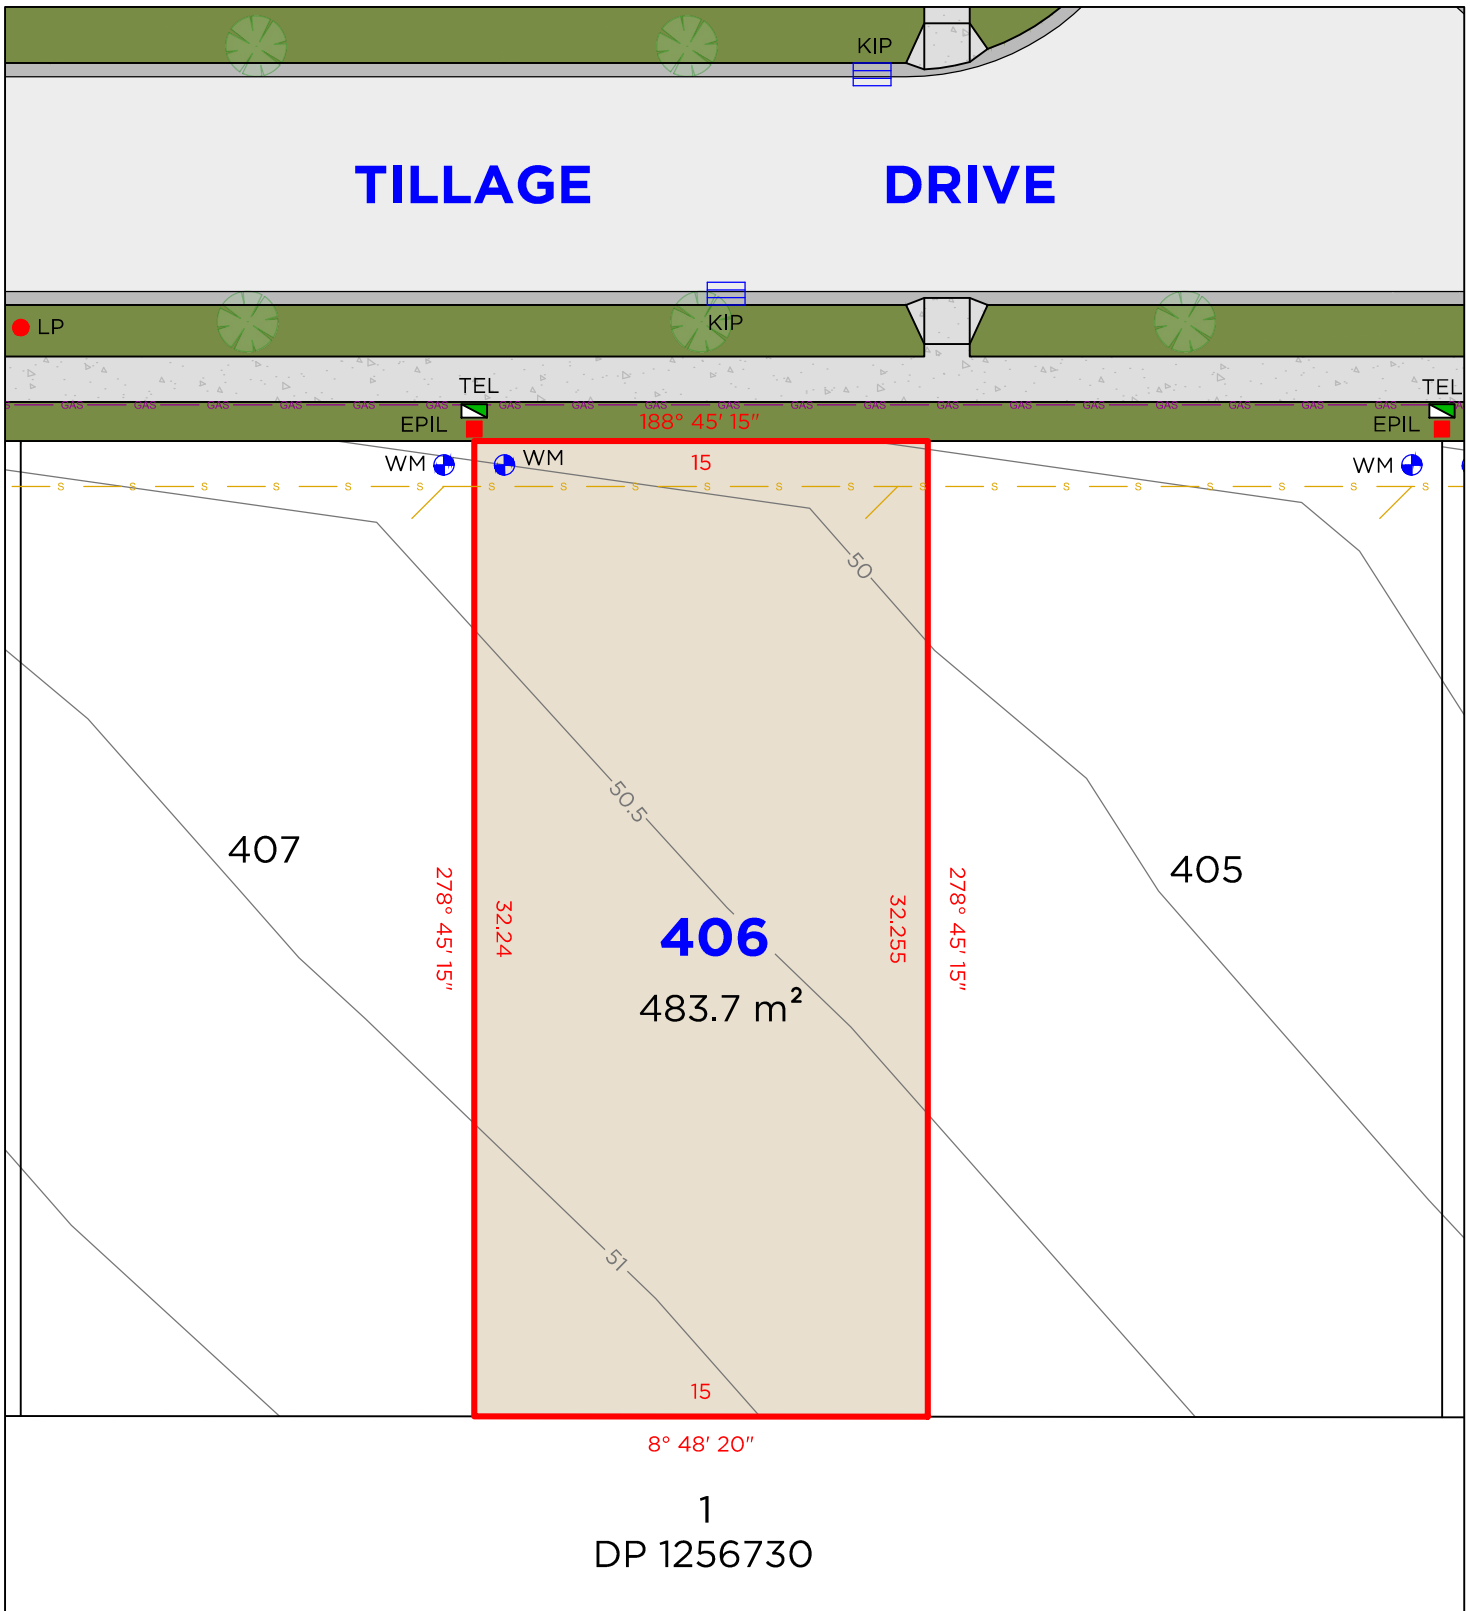

LEGEND

	BOUNDARY LINE		TEL	TELSTRA / NBN PIT
	ADJACENT BOUNDARY		EPIL	ELECTRICAL PILLAR
	SEWER		LP	LIGHT POLE
	GAS LINE		KIP	KERB INLET PIT
	WM			

DISCLAIMER


1. THIS PLAN HAS BEEN COMPILED FROM DESIGN PLANS AT THE SCALE/S STATED. IT IS RECOMMENDED THAT A SURVEY IS UNDERTAKEN PRIOR TO THE PREPARATION OF CONSTRUCTION DRAWINGS. THE PLAN IS SUITABLE FOR DESIGN ONLY & MAY NOT BE SUITABLE FOR ANY OTHER PURPOSE OR FOR USE AT ANY OTHER SCALES/S.
2. THE BOUNDARIES & SERVICES SHOWN ARE APPROXIMATE ONLY. FURTHER SURVEY WILL BE REQUIRED IF CONSTRUCTION IS TO TAKE PLACE ON OR ADJACENT TO THE BOUNDARIES.

NOTE • ANTICIPATED LOT CLASSIFICATION IS H2

DELFS LASCELLES
CONSULTING SURVEYORS



LOT 407

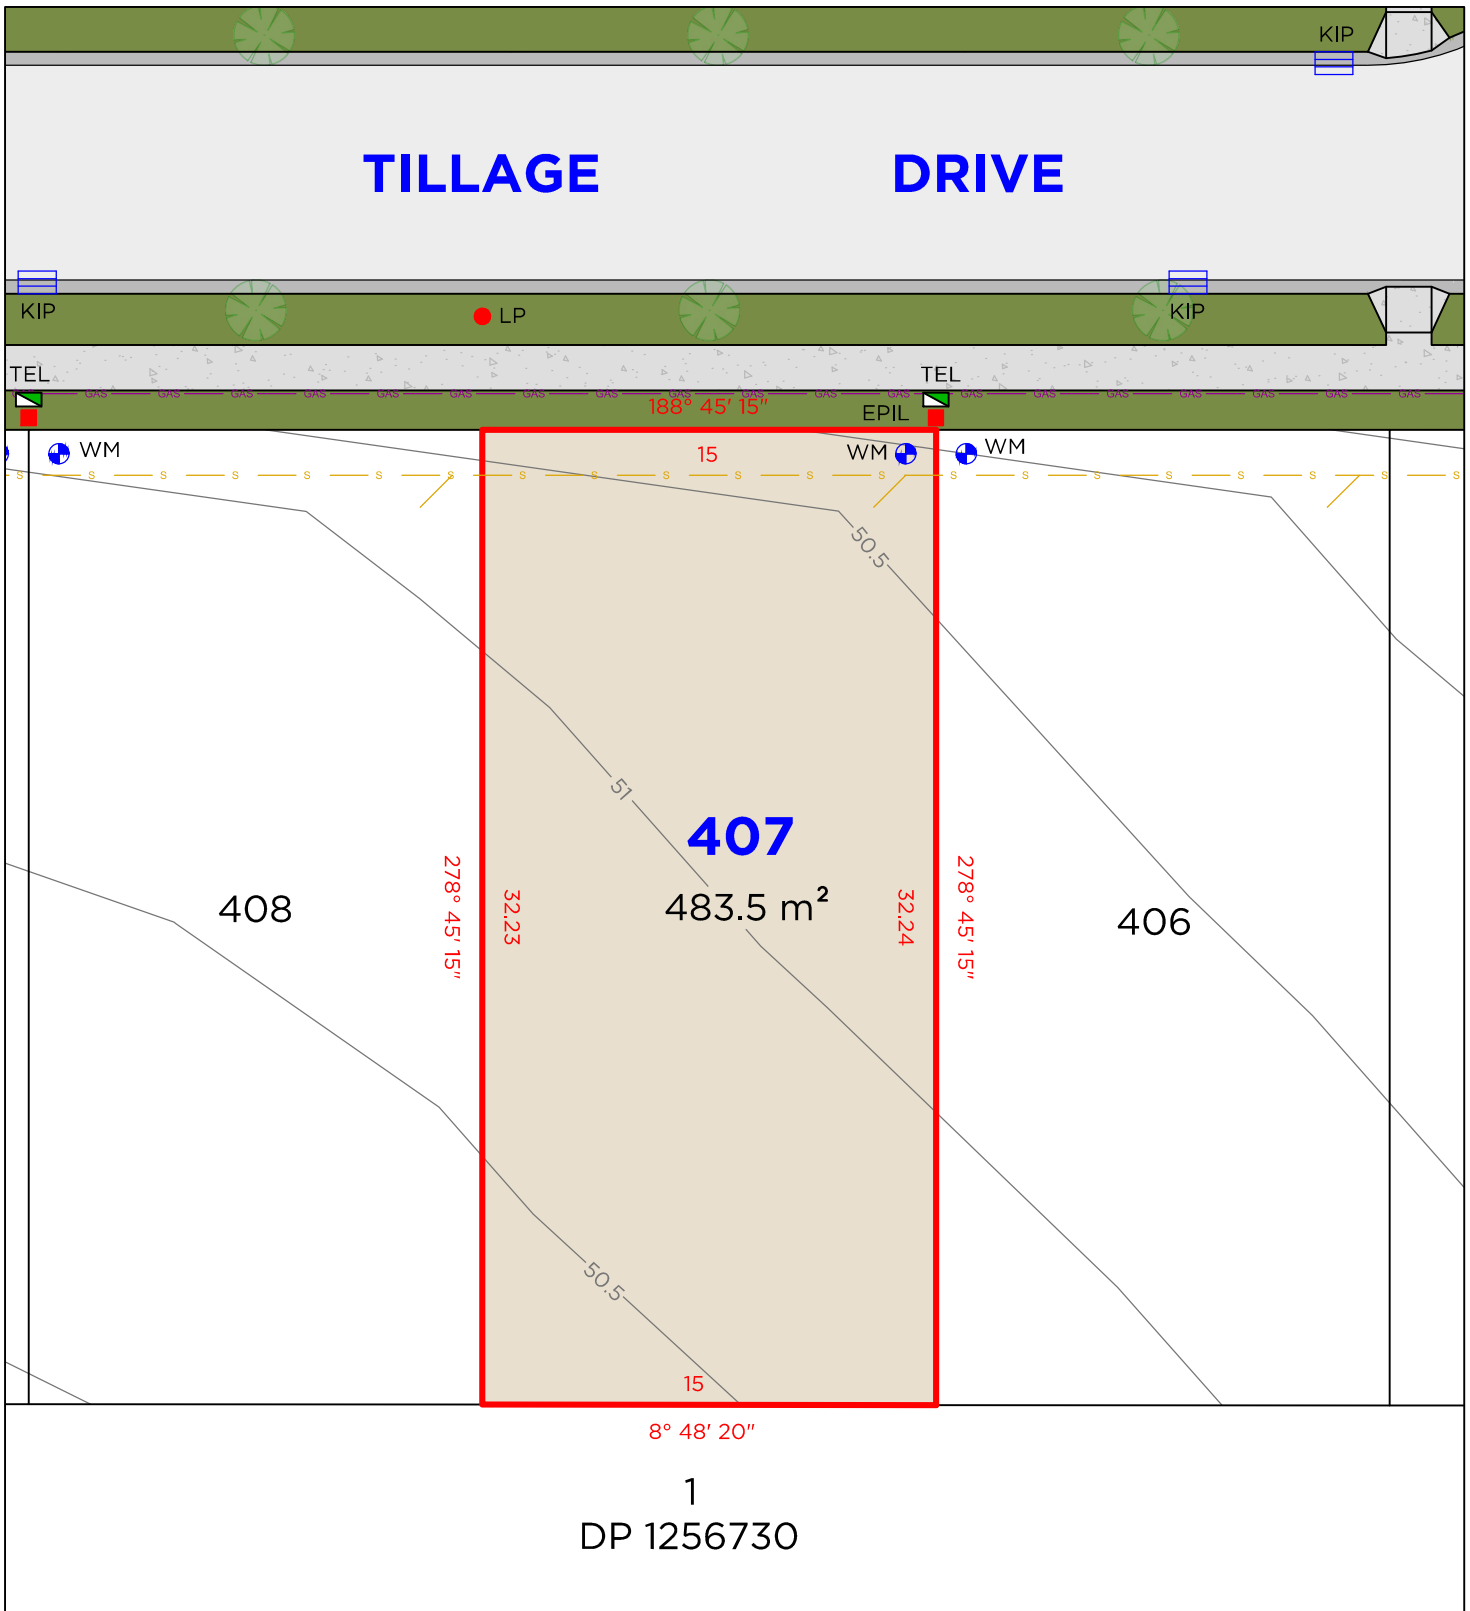

LEGEND

	BOUNDARY LINE		TEL	TELSTRA / NBN PIT
	ADJACENT BOUNDARY		EPIL	ELECTRICAL PILLAR
	SEWER		LP	LIGHT POLE
	GAS LINE		KIP	KERB INLET PIT
	WM			

DISCLAIMER

1. THIS PLAN HAS BEEN COMPILED FROM DESIGN PLANS AT THE SCALE/S STATED. IT IS RECOMMENDED THAT A SURVEY IS UNDERTAKEN PRIOR TO THE PREPARATION OF CONSTRUCTION DRAWINGS. THE PLAN IS SUITABLE FOR DESIGN ONLY & MAY NOT BE SUITABLE FOR ANY OTHER PURPOSE OR FOR USE AT ANY OTHER SCALES/S.
2. THE BOUNDARIES & SERVICES SHOWN ARE APPROXIMATE ONLY. FURTHER SURVEY WILL BE REQUIRED IF CONSTRUCTION IS TO TAKE PLACE ON OR ADJACENT TO THE BOUNDARIES.


NOTE • ANTICIPATED LOT CLASSIFICATION IS H2

DELFS LASCELLES
CONSULTING SURVEYORS



HEREFORD HILL
• LOCHINVAR •

LOT 408

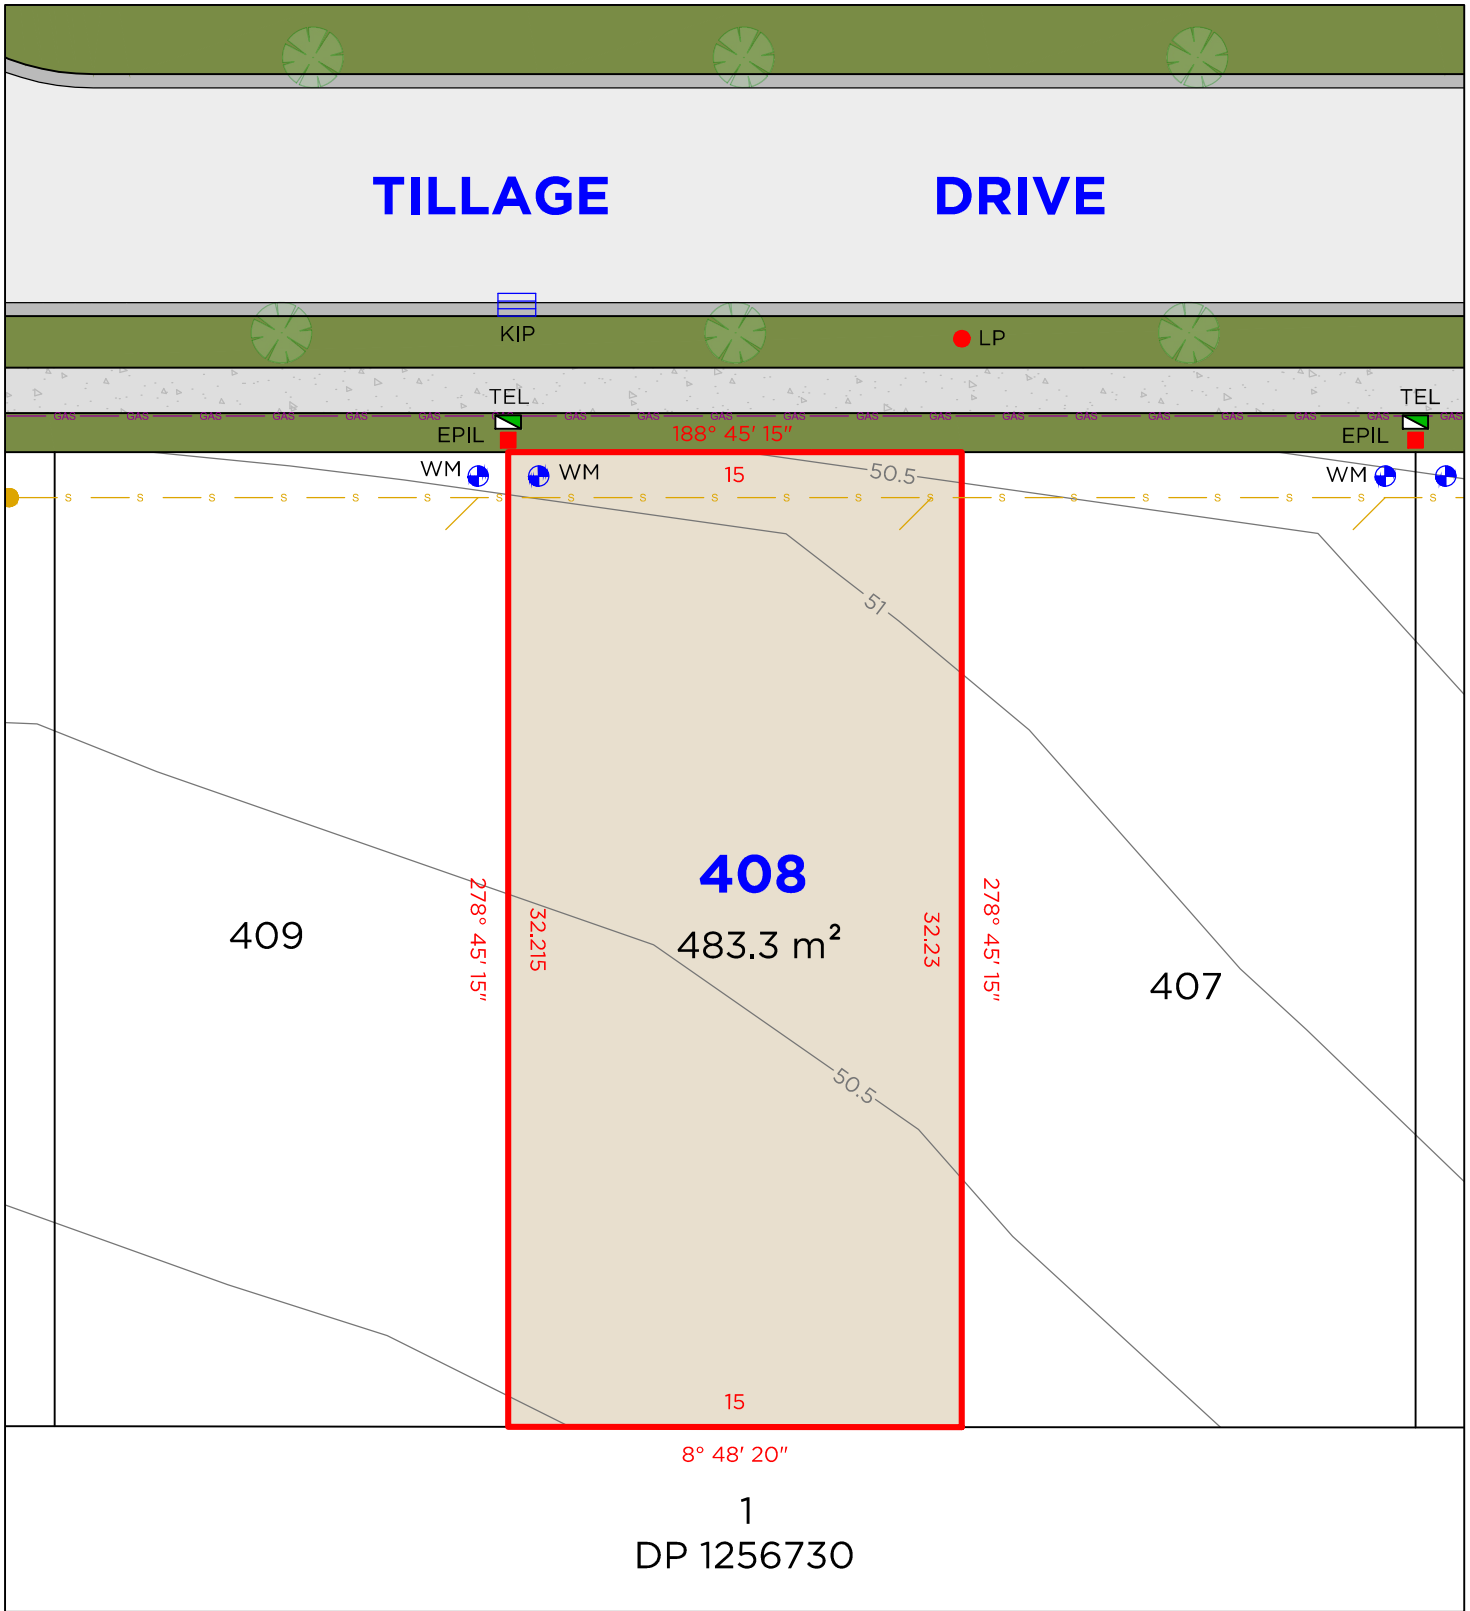

LEGEND

	BOUNDARY LINE		TEL	TELSTRA / NBN PIT
	ADJACENT BOUNDARY		EPIL	ELECTRICAL PILLAR
	SEWER		LP	LIGHT POLE
	GAS LINE		SMH	SEWER MAN HOLE
	WM		KIP	KERB INLET PIT

DISCLAIMER


1. THIS PLAN HAS BEEN COMPILED FROM DESIGN PLANS AT THE SCALE/S STATED. IT IS RECOMMENDED THAT A SURVEY IS UNDERTAKEN PRIOR TO THE PREPARATION OF CONSTRUCTION DRAWINGS. THE PLAN IS SUITABLE FOR DESIGN ONLY & MAY NOT BE SUITABLE FOR ANY OTHER PURPOSE OR FOR USE AT ANY OTHER SCALES/S.
2. THE BOUNDARIES & SERVICES SHOWN ARE APPROXIMATE ONLY. FURTHER SURVEY WILL BE REQUIRED IF CONSTRUCTION IS TO TAKE PLACE ON OR ADJACENT TO THE BOUNDARIES.

NOTE • ANTICIPATED LOT CLASSIFICATION IS H2

**DELFS
LASCELLES**
CONSULTING SURVEYORS



LOT 409

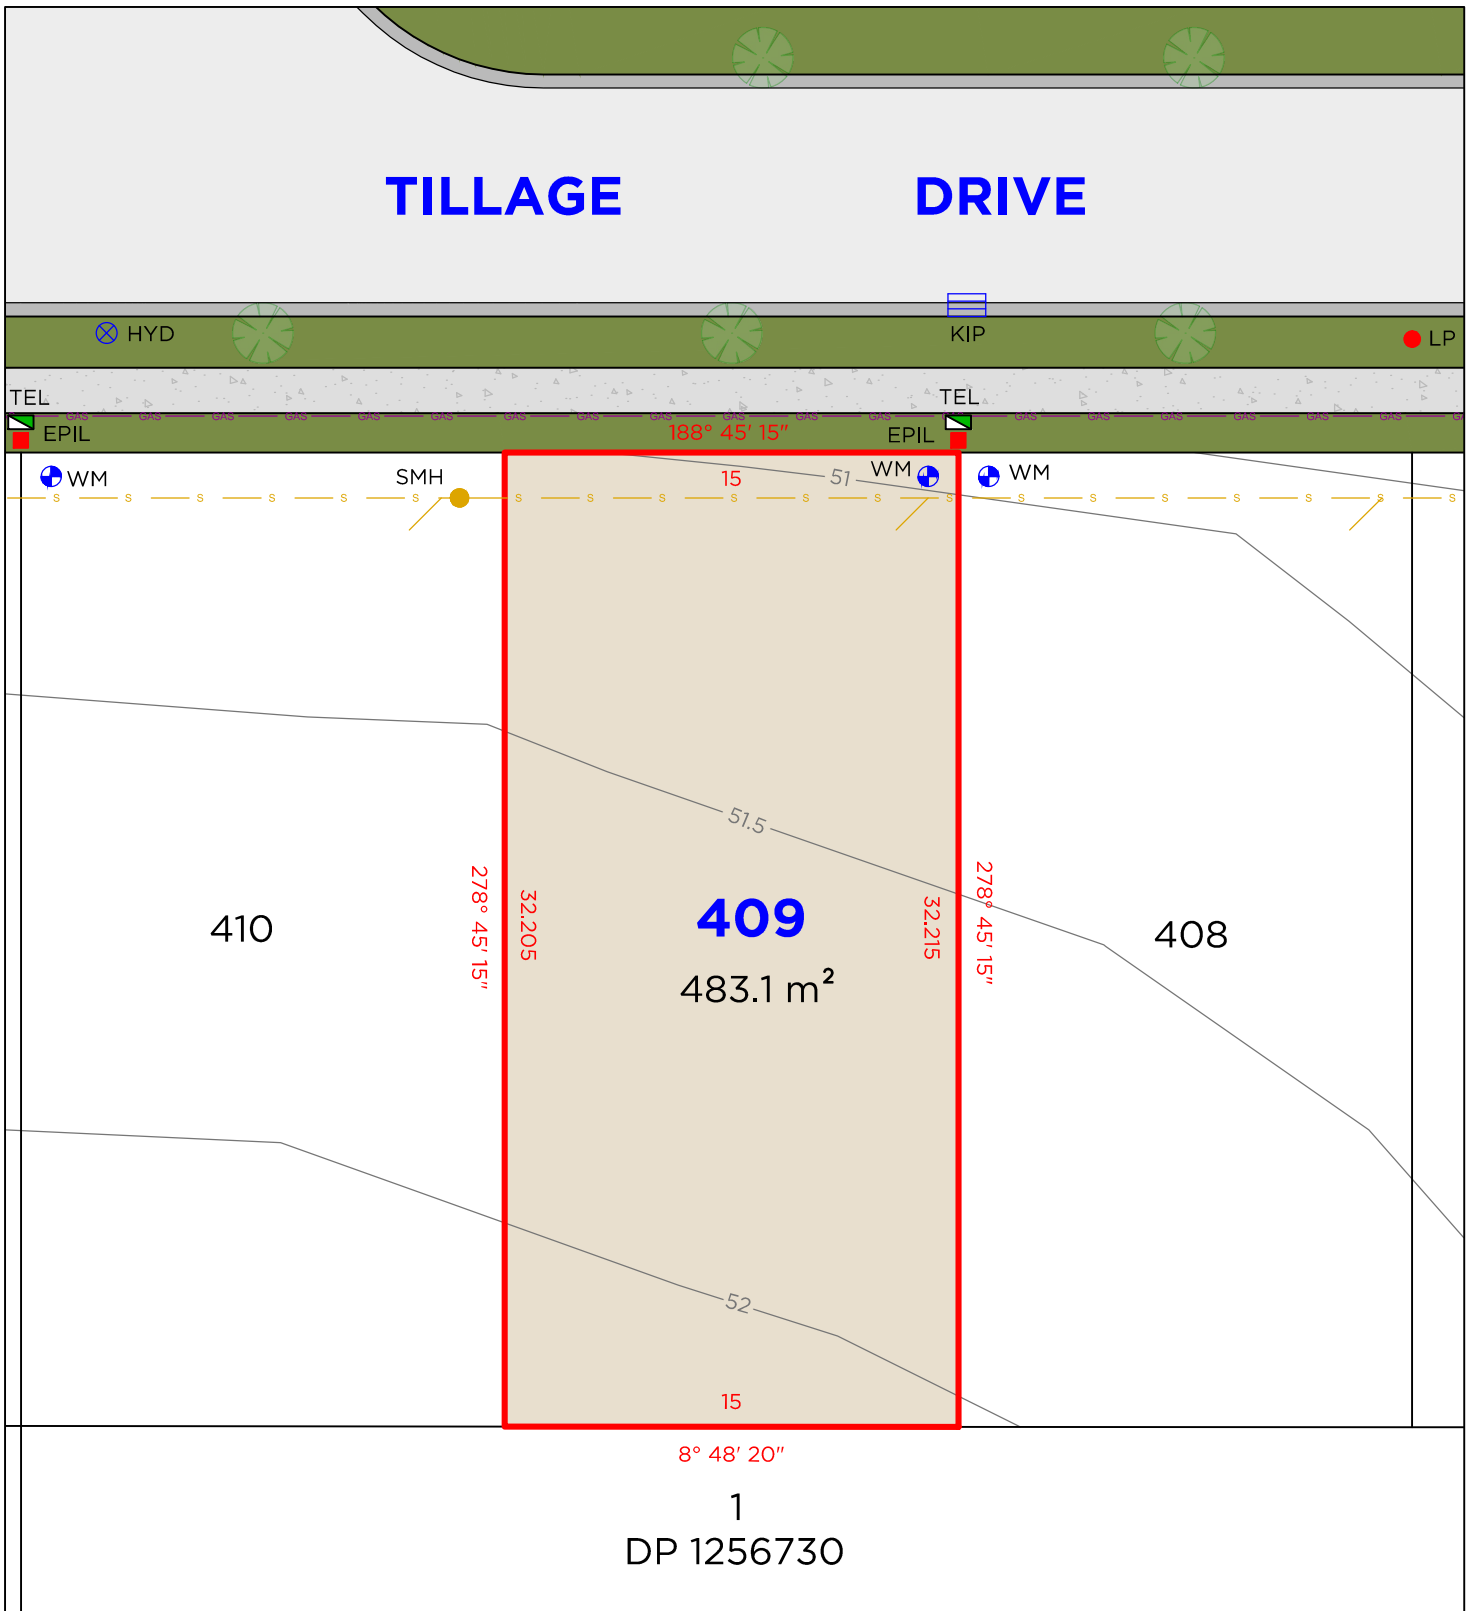

LEGEND

	BOUNDARY LINE		TEL	TELSTRA / NBN PIT
	ADJACENT BOUNDARY		EPIL	ELECTRICAL PILLAR
	SEWER		LP	LIGHT POLE
	GAS LINE		SMH	SEWER MAN HOLE
	WM		KIP	KERB INLET PIT
	HYD			

DISCLAIMER


1. THIS PLAN HAS BEEN COMPILED FROM DESIGN PLANS AT THE SCALE/S STATED. IT IS RECOMMENDED THAT A SURVEY IS UNDERTAKEN PRIOR TO THE PREPARATION OF CONSTRUCTION DRAWINGS. THE PLAN IS SUITABLE FOR DESIGN ONLY & MAY NOT BE SUITABLE FOR ANY OTHER PURPOSE OR FOR USE AT ANY OTHER SCALES/S.
2. THE BOUNDARIES & SERVICES SHOWN ARE APPROXIMATE ONLY. FURTHER SURVEY WILL BE REQUIRED IF CONSTRUCTION IS TO TAKE PLACE ON OR ADJACENT TO THE BOUNDARIES.

NOTE • ANTICIPATED LOT CLASSIFICATION IS H2

DELFS LASCELLES
CONSULTING SURVEYORS



LOT 410

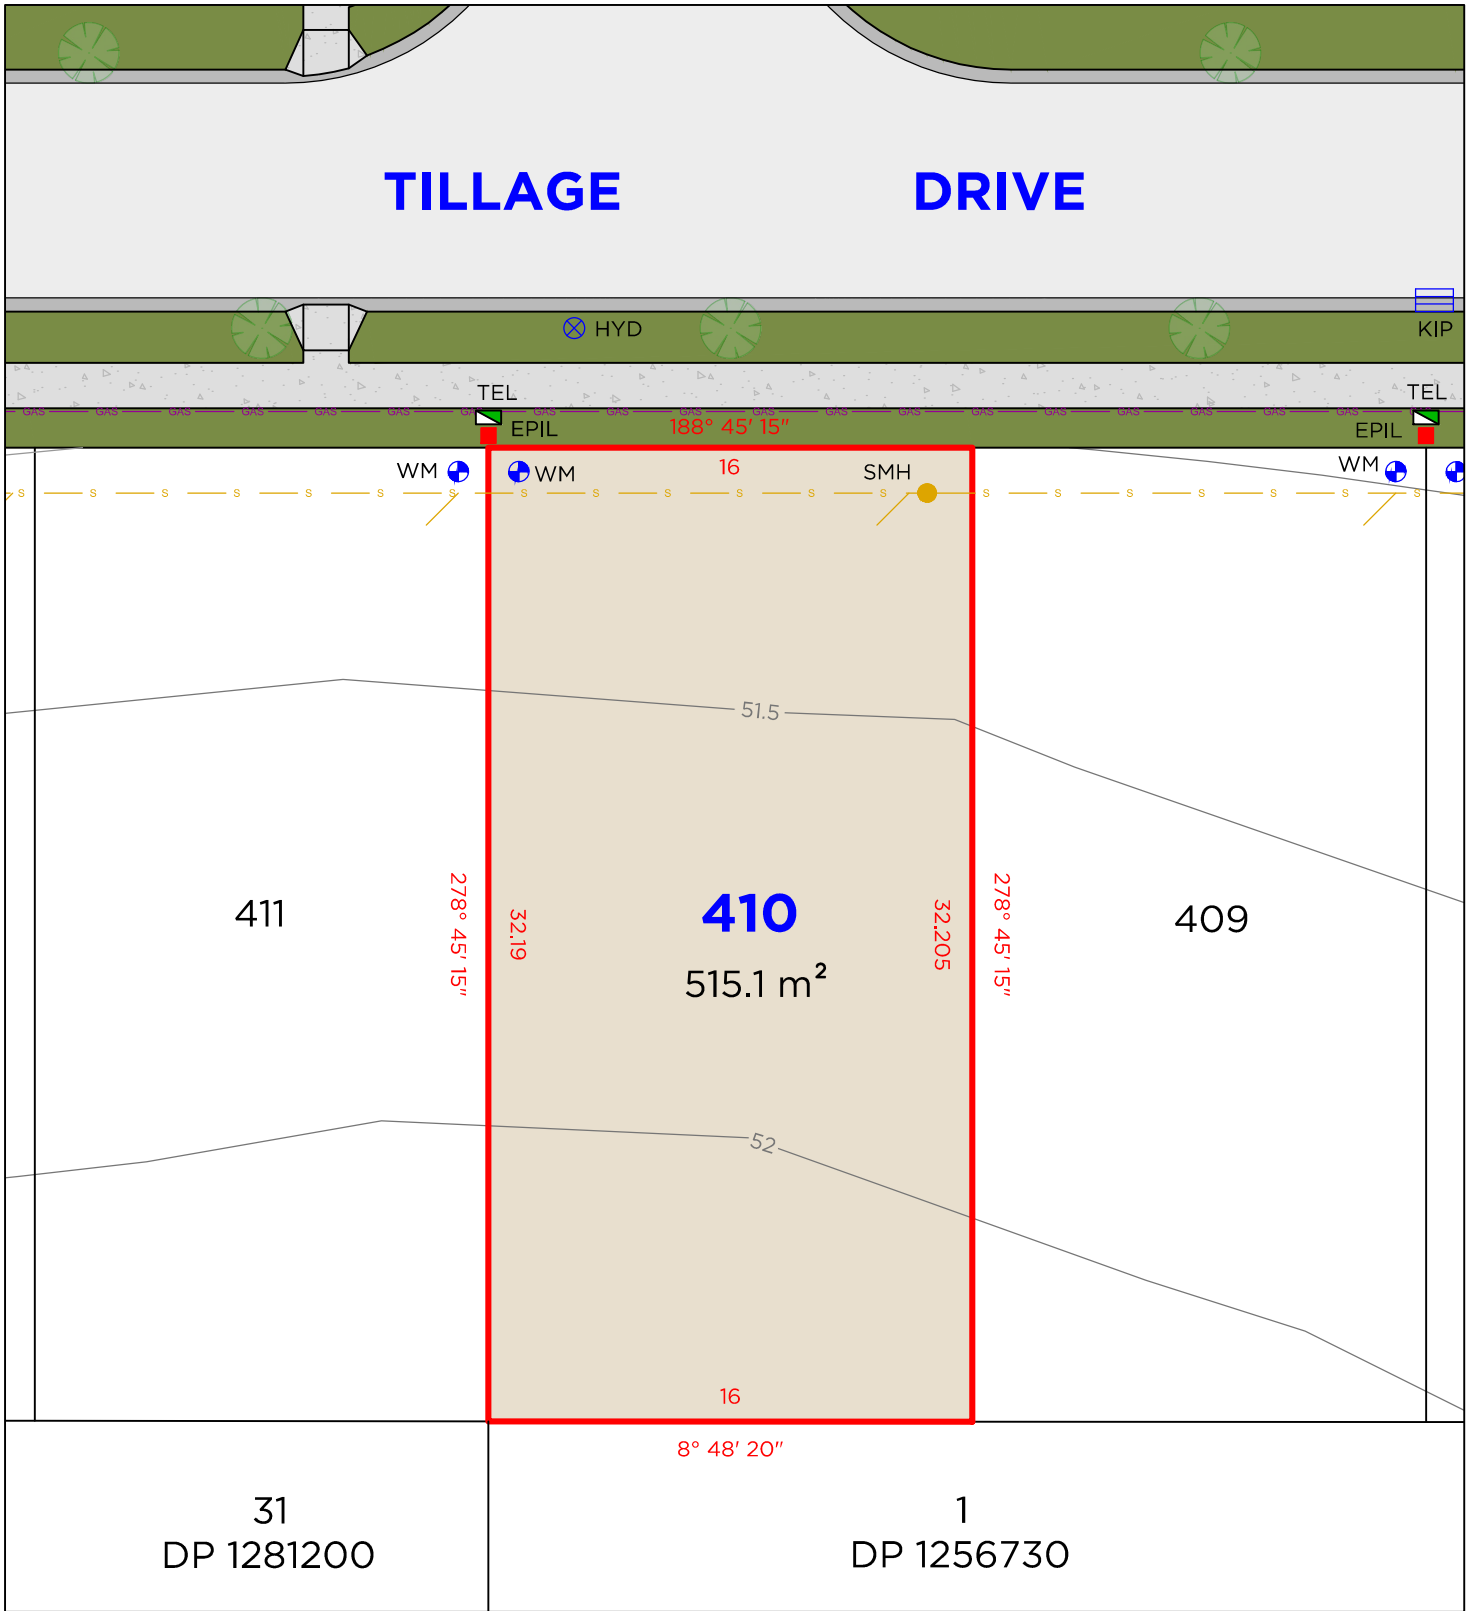

LEGEND

	BOUNDARY LINE		TEL	TELSTRA / NBN PIT
	ADJACENT BOUNDARY		EPIL	ELECTRICAL PILLAR
	SEWER		SMH	SEWER MAN HOLE
	GAS LINE		KIP	KERB INLET PIT
	WM			
	HYD			

DISCLAIMER


1. THIS PLAN HAS BEEN COMPILED FROM DESIGN PLANS AT THE SCALE/S STATED. IT IS RECOMMENDED THAT A SURVEY IS UNDERTAKEN PRIOR TO THE PREPARATION OF CONSTRUCTION DRAWINGS. THE PLAN IS SUITABLE FOR DESIGN ONLY & MAY NOT BE SUITABLE FOR ANY OTHER PURPOSE OR FOR USE AT ANY OTHER SCALES/S.
2. THE BOUNDARIES & SERVICES SHOWN ARE APPROXIMATE ONLY. FURTHER SURVEY WILL BE REQUIRED IF CONSTRUCTION IS TO TAKE PLACE ON OR ADJACENT TO THE BOUNDARIES.

NOTE • ANTICIPATED LOT CLASSIFICATION IS H2

DELFS LASCELLES
CONSULTING SURVEYORS



LOT 411

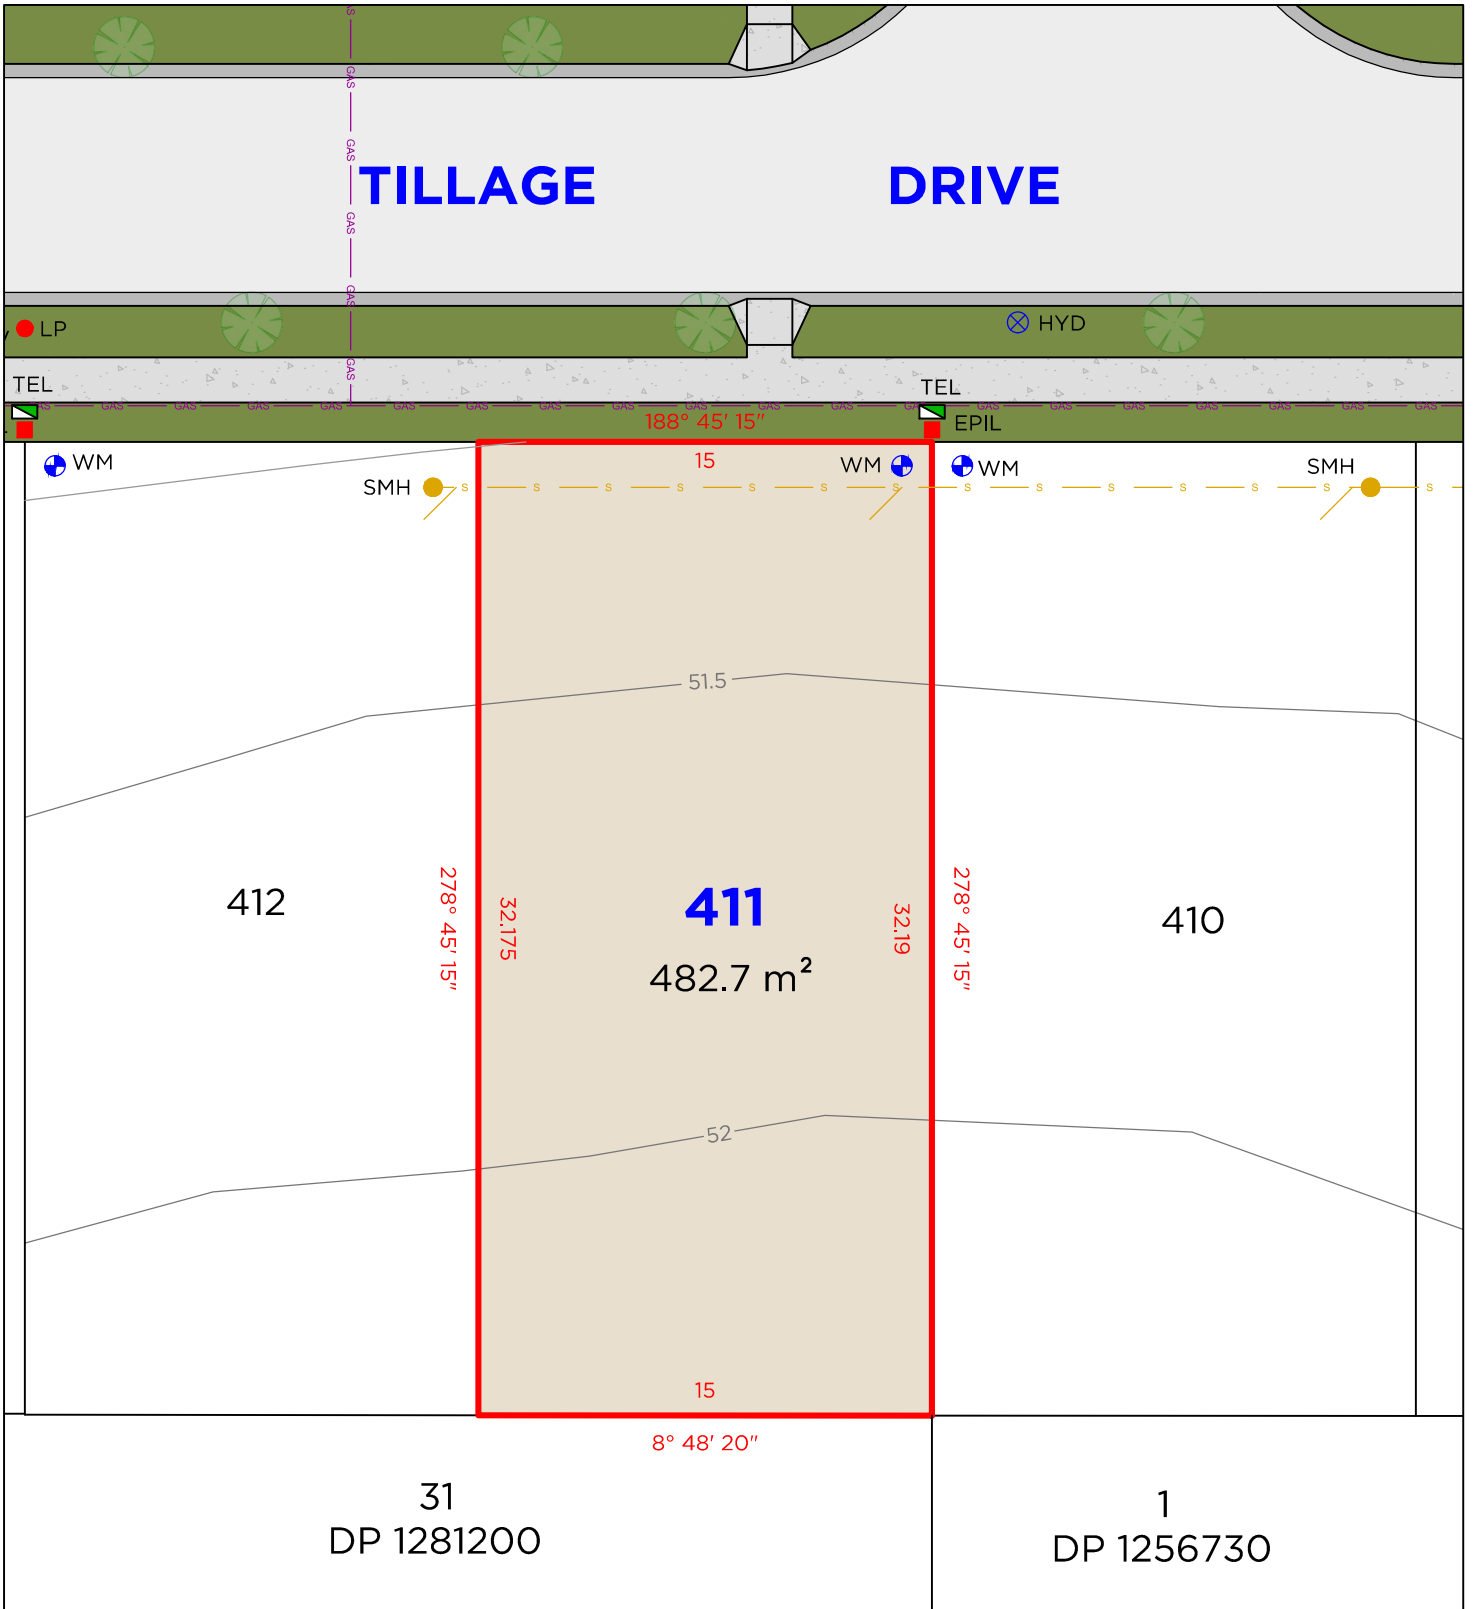

LEGEND

	BOUNDARY LINE		TEL	TELSTRA / NBN PIT
	ADJACENT BOUNDARY		EPIL	ELECTRICAL PILLAR
	SEWER		LP	LIGHT POLE
	GAS LINE		SMH	SEWER MAN HOLE
	WM			
	HYD			
	WATER METER			
	HYDRANT			

DISCLAIMER


- THIS PLAN HAS BEEN COMPILED FROM DESIGN PLANS AT THE SCALE/S STATED. IT IS RECOMMENDED THAT A SURVEY IS UNDERTAKEN PRIOR TO THE PREPARATION OF CONSTRUCTION DRAWINGS. THE PLAN IS SUITABLE FOR DESIGN ONLY & MAY NOT BE SUITABLE FOR ANY OTHER PURPOSE OR FOR USE AT ANY OTHER SCALES/S.
- THE BOUNDARIES & SERVICES SHOWN ARE APPROXIMATE ONLY. FURTHER SURVEY WILL BE REQUIRED IF CONSTRUCTION IS TO TAKE PLACE ON OR ADJACENT TO THE BOUNDARIES.

NOTE • ANTICIPATED LOT CLASSIFICATION IS H2

DELFS LASCELLES
CONSULTING SURVEYORS



LOT 412

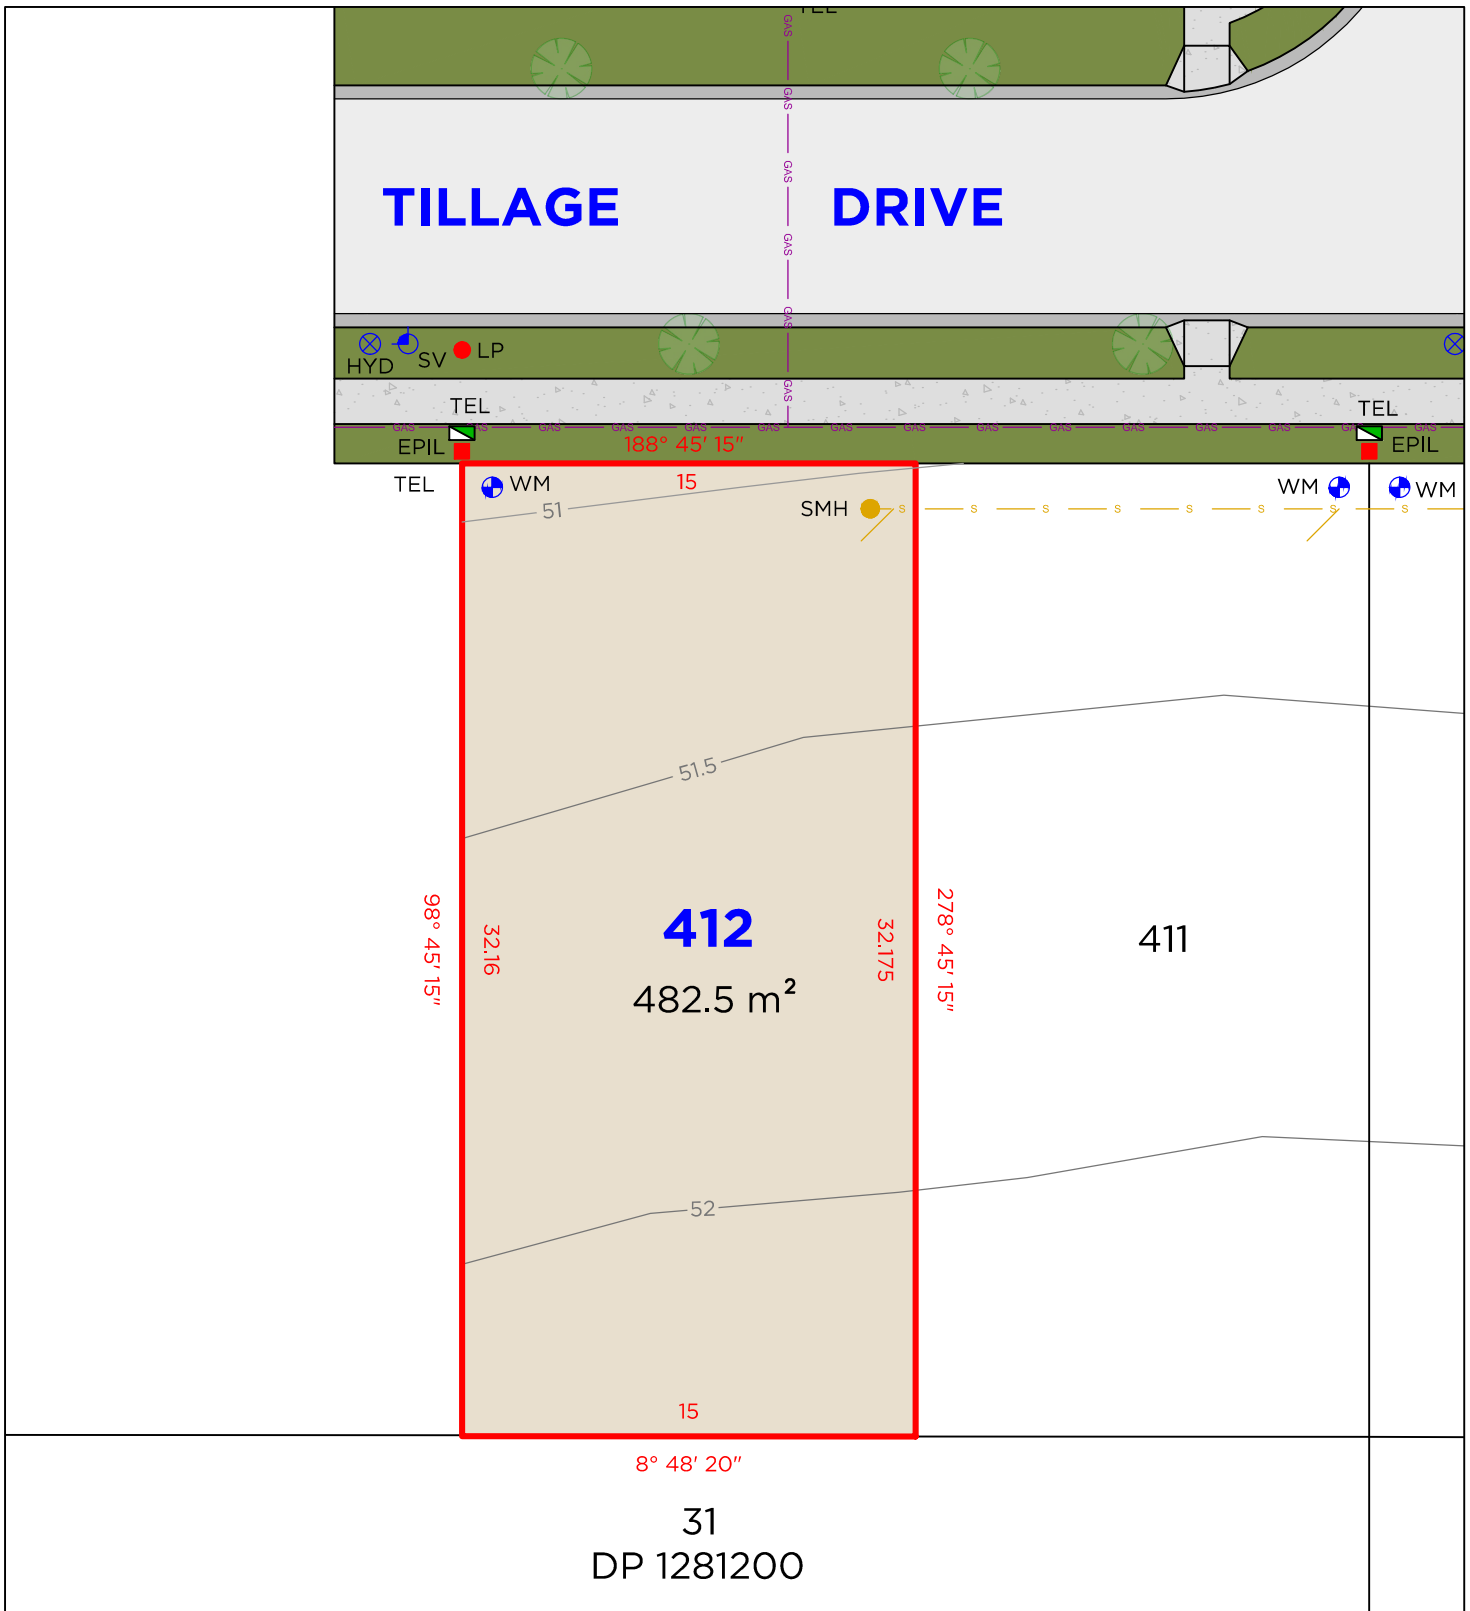

LEGEND

	BOUNDARY LINE		TEL	TELSTRA / NBN PIT
	ADJACENT BOUNDARY		EPIL	ELECTRICAL PILLAR
	SEWER		LP	LIGHT POLE
	GAS LINE		SMH	SEWER MAN HOLE
	WM		KIP	KERB INLET PIT
	HYD			
	SV			
	STOP VALVE			

DISCLAIMER


1. THIS PLAN HAS BEEN COMPILED FROM DESIGN PLANS AT THE SCALE/S STATED. IT IS RECOMMENDED THAT A SURVEY IS UNDERTAKEN PRIOR TO THE PREPARATION OF CONSTRUCTION DRAWINGS. THE PLAN IS SUITABLE FOR DESIGN ONLY & MAY NOT BE SUITABLE FOR ANY OTHER PURPOSE OR FOR USE AT ANY OTHER SCALES/S.
2. THE BOUNDARIES & SERVICES SHOWN ARE APPROXIMATE ONLY. FURTHER SURVEY WILL BE REQUIRED IF CONSTRUCTION IS TO TAKE PLACE ON OR ADJACENT TO THE BOUNDARIES.

NOTE • ANTICIPATED LOT CLASSIFICATION IS H2

**DELFS
LASCELLES**
CONSULTING SURVEYORS



LOT 413

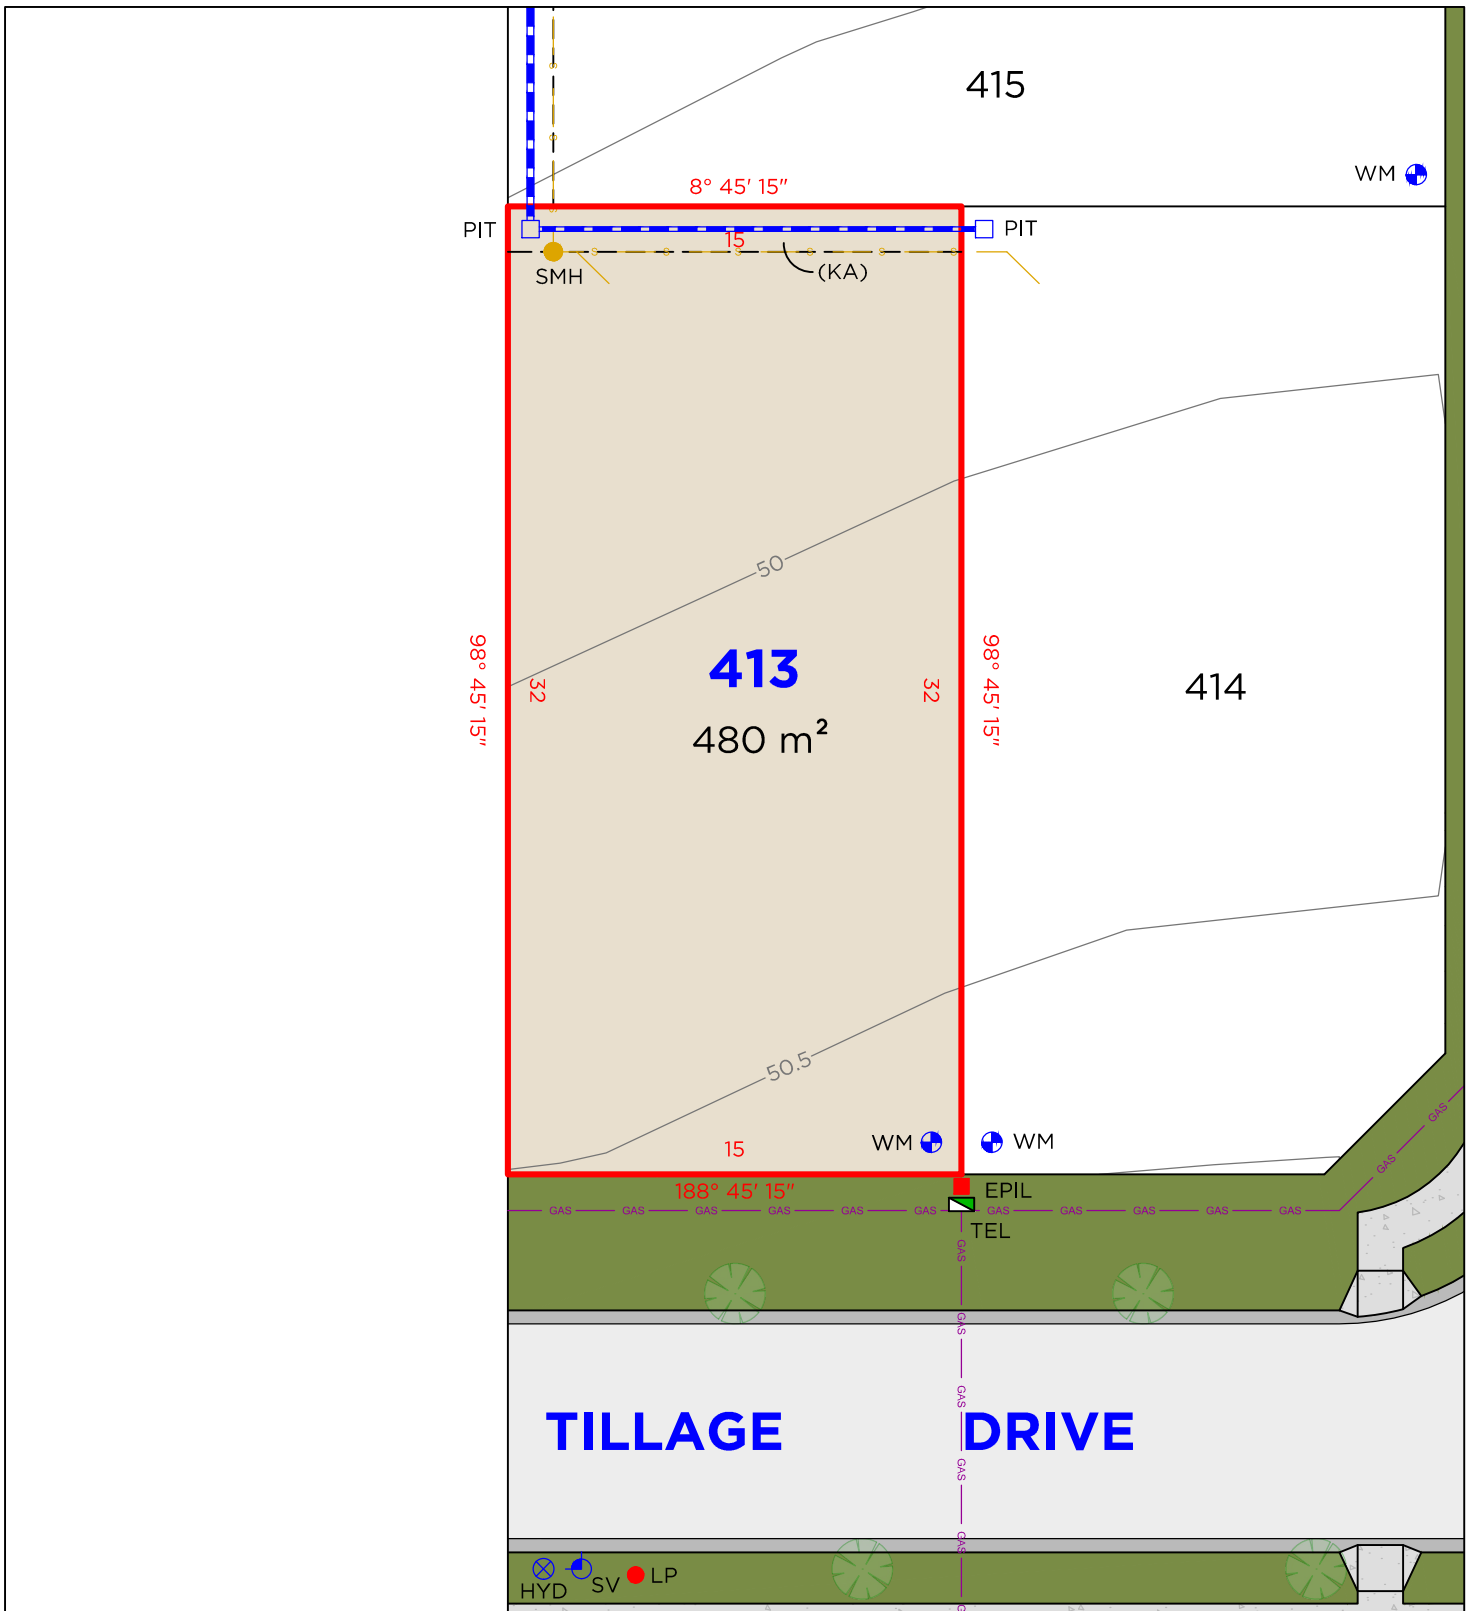

LEGEND

	BOUNDARY LINE
	ADJACENT BOUNDARY
	EASEMENT
	SEWER
	GAS LINE
	STORMWATER
	WATER METER

	TELSTRA / NBN PIT
	ELECTRICAL PILLAR
	LIGHT POLE
	SEWER MAN HOLE
	DRAINAGE PIT
	STOP VALVE
	HYDRANT

EASEMENTS

(KA) EASEMENT TO DRAIN WATER 1.5 WIDE

DISCLAIMER

1. THIS PLAN HAS BEEN COMPILED FROM DESIGN PLANS AT THE SCALE/S STATED. IT IS RECOMMENDED THAT A SURVEY IS UNDERTAKEN PRIOR TO THE PREPARATION OF CONSTRUCTION DRAWINGS. THE PLAN IS SUITABLE FOR DESIGN ONLY & MAY NOT BE SUITABLE FOR ANY OTHER PURPOSE OR FOR USE AT ANY OTHER SCALES/S.
2. THE BOUNDARIES & SERVICES SHOWN ARE APPROXIMATE ONLY. FURTHER SURVEY WILL BE REQUIRED IF CONSTRUCTION IS TO TAKE PLACE ON OR ADJACENT TO THE BOUNDARIES.


NOTE • ANTICIPATED LOT CLASSIFICATION IS H2

DELFS LASCELLES
CONSULTING SURVEYORS



HEREFORD HILL
• LOCHINVAR •

LOT 414

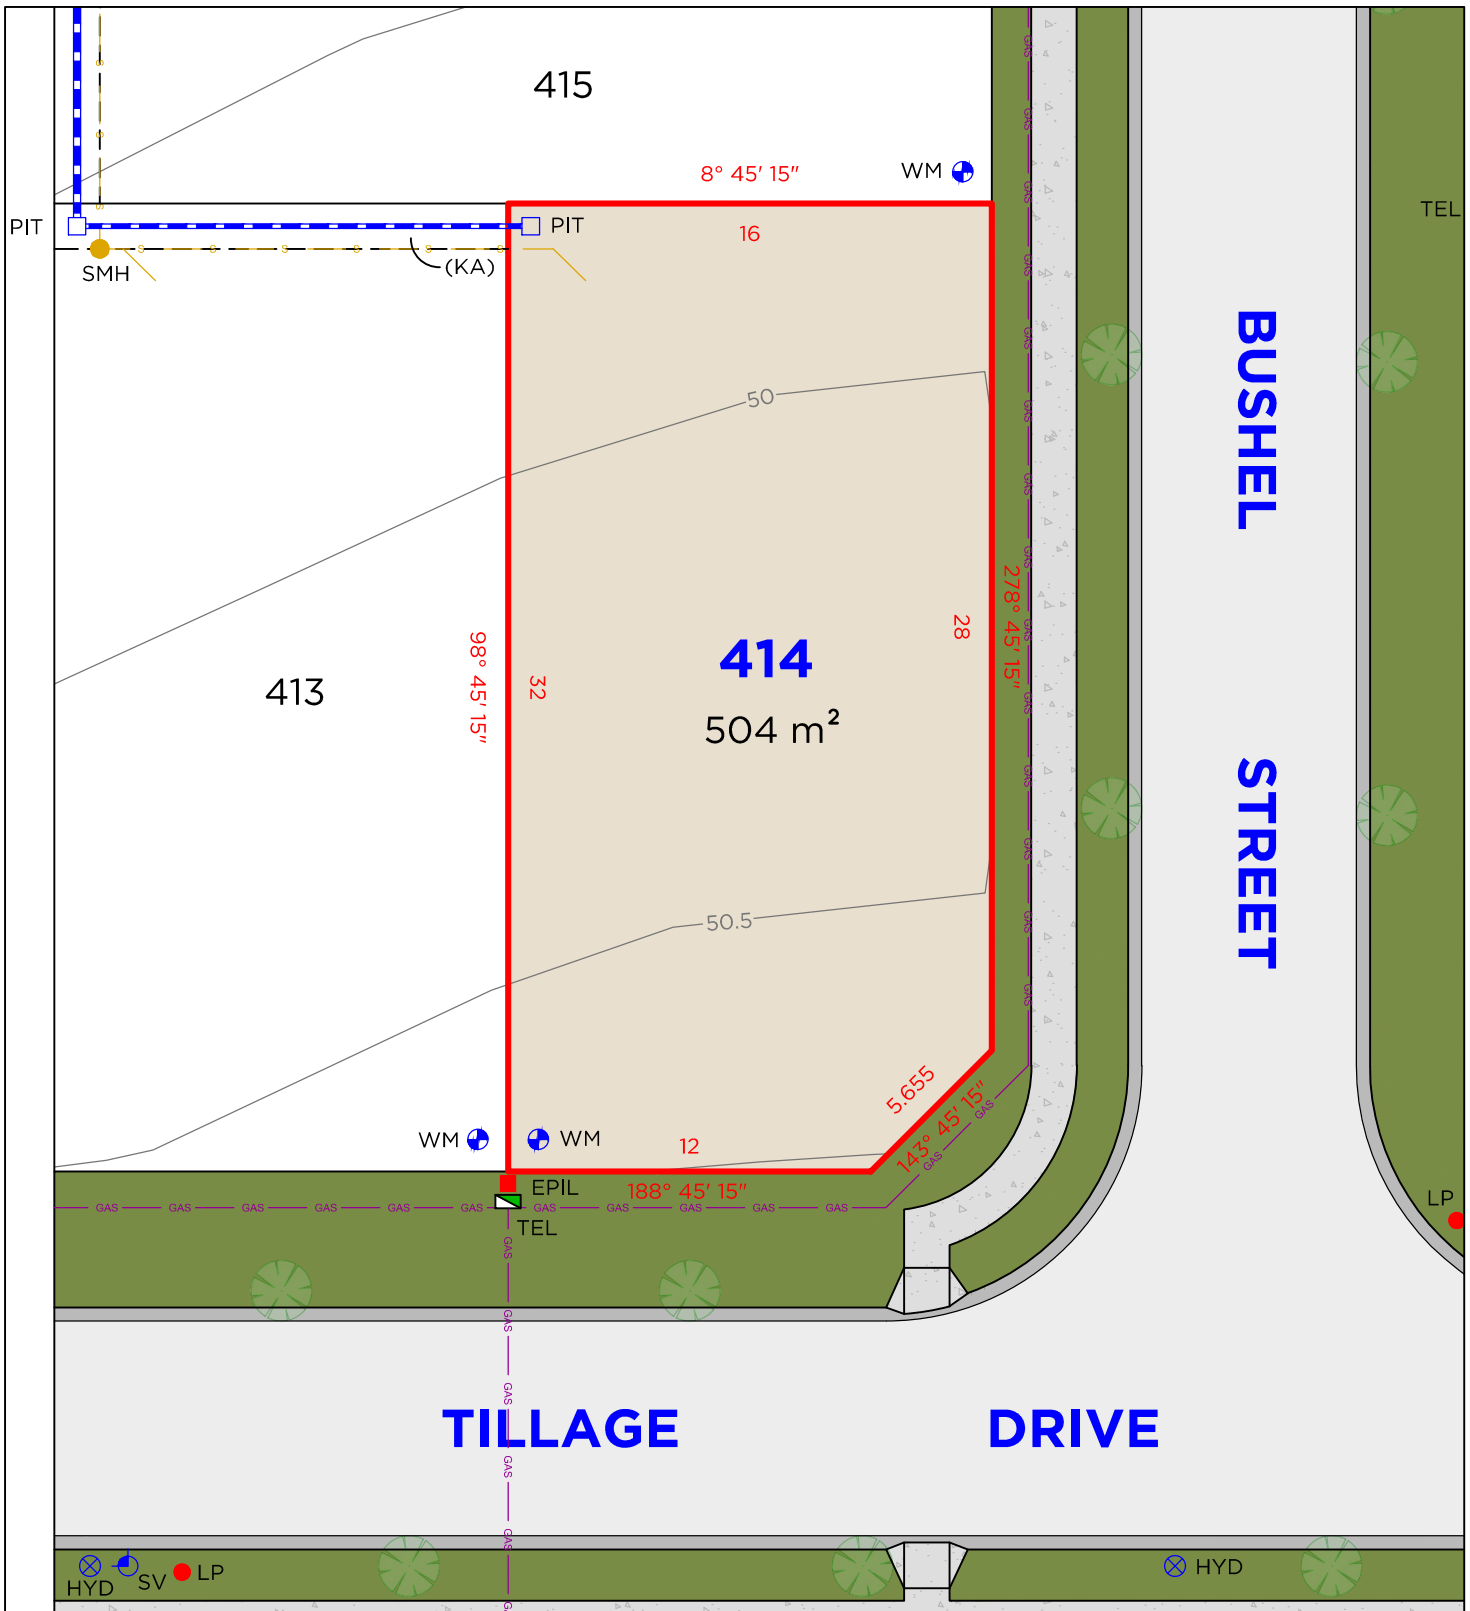

LEGEND

	BOUNDARY LINE
	ADJACENT BOUNDARY
	EASEMENT
	SEWER
	GAS LINE
	STORMWATER
	WATER METER

	TEL	TELSTRA / NBN PIT
	EPIL	ELECTRICAL PILLAR
	LP	LIGHT POLE
	SMH	SEWER MAN HOLE
	PIT	DRAINAGE PIT
	SV	STOP VALVE
	HYD	HYDRANT

EASEMENTS

(KA) EASEMENT TO DRAIN WATER 1.5 WIDE

DISCLAIMER

- THIS PLAN HAS BEEN COMPILED FROM DESIGN PLANS AT THE SCALE/S STATED. IT IS RECOMMENDED THAT A SURVEY IS UNDERTAKEN PRIOR TO THE PREPARATION OF CONSTRUCTION DRAWINGS. THE PLAN IS SUITABLE FOR DESIGN ONLY & MAY NOT BE SUITABLE FOR ANY OTHER PURPOSE OR FOR USE AT ANY OTHER SCALES/S.
- THE BOUNDARIES & SERVICES SHOWN ARE APPROXIMATE ONLY. FURTHER SURVEY WILL BE REQUIRED IF CONSTRUCTION IS TO TAKE PLACE ON OR ADJACENT TO THE BOUNDARIES.


NOTE • ANTICIPATED LOT CLASSIFICATION IS H2

DELFS LASCELLES
CONSULTING SURVEYORS



HEREFORD HILL
• LOCHINVAR •

LOT 415

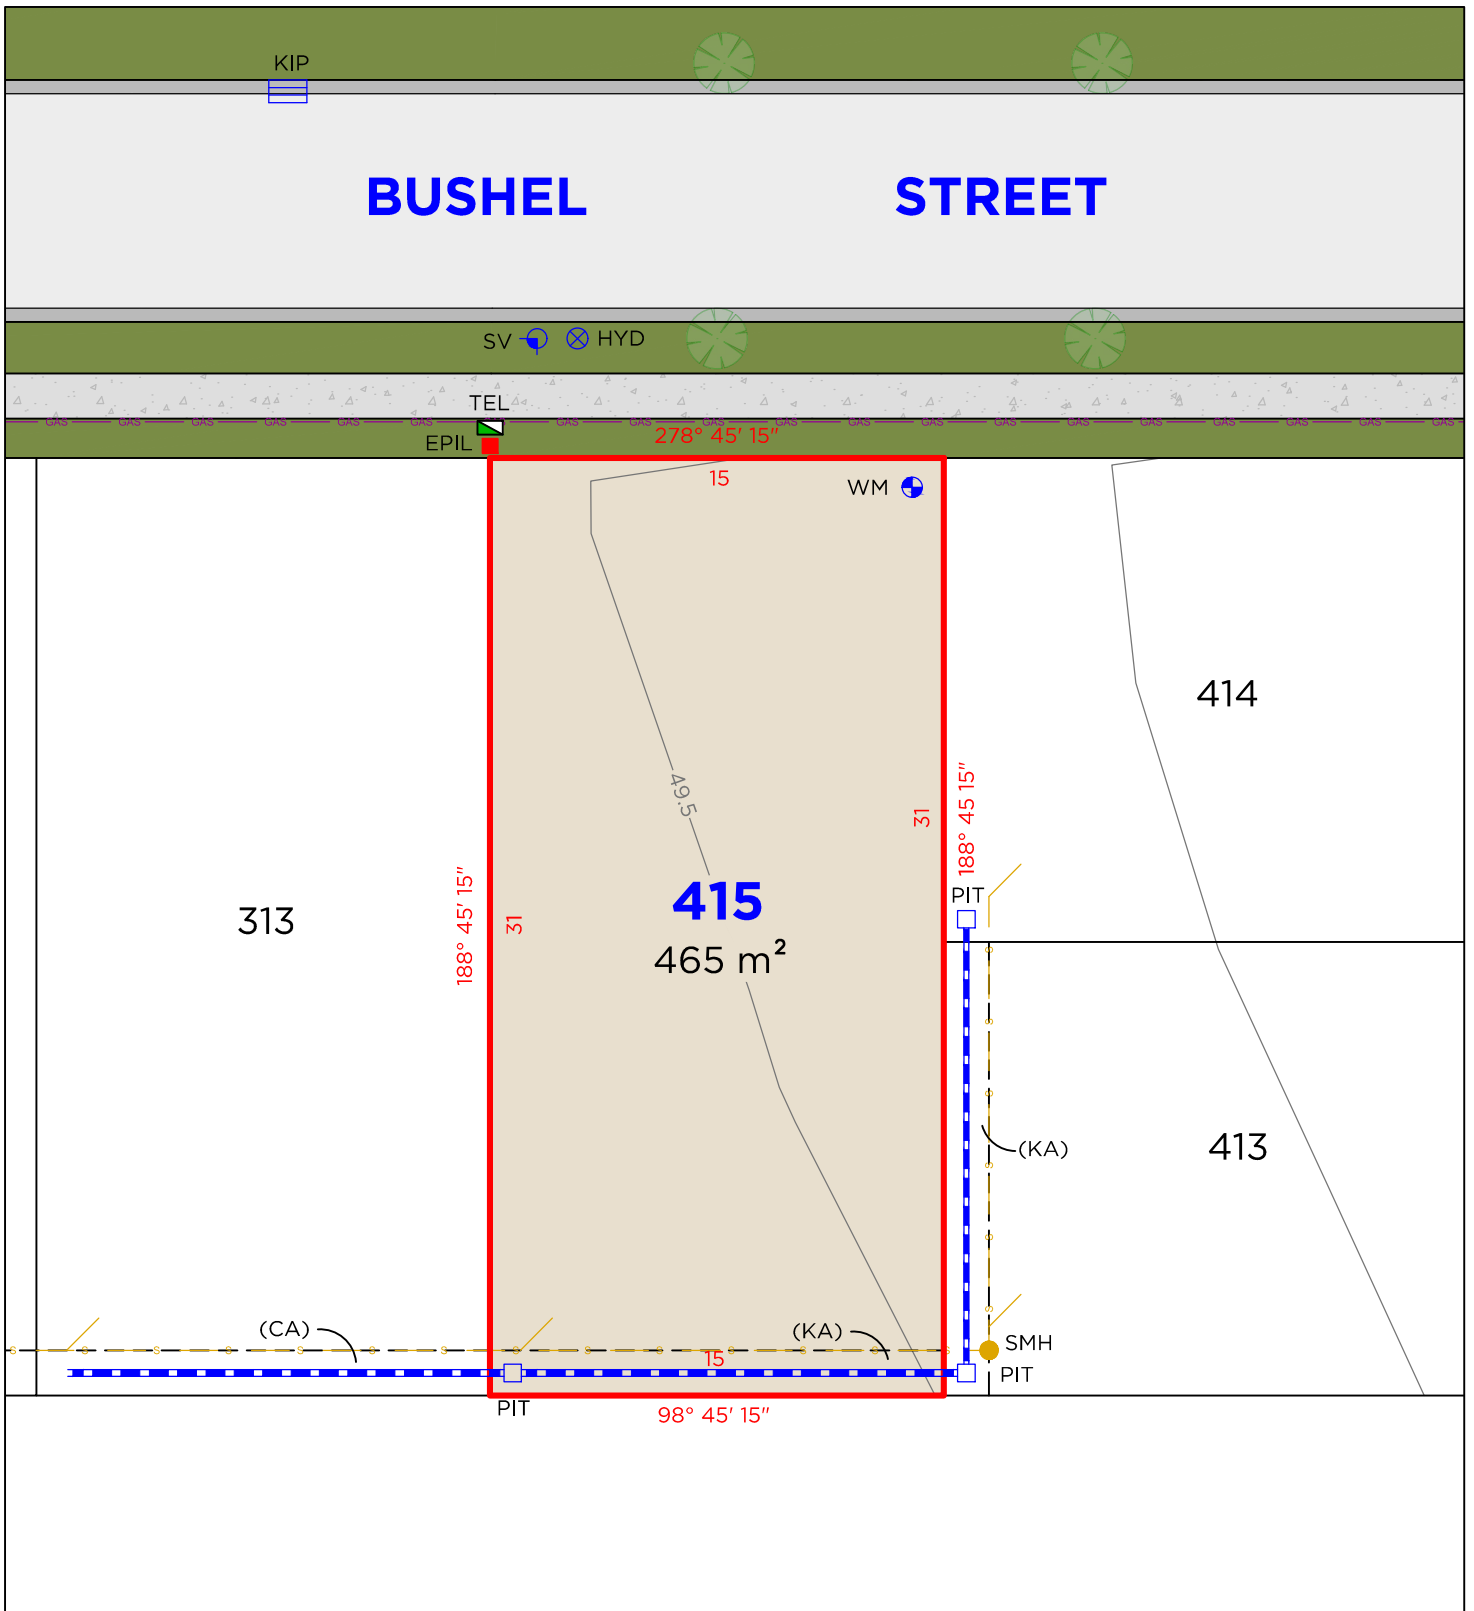

LEGEND

- BOUNDARY LINE
- ADJACENT BOUNDARY
- - - EASEMENT
- SEWER
- GAS LINE
- - - STORMWATER
- WM WATER METER

- TEL TELSTRA / NBN PIT
- EPIL ELECTRICAL PILLAR
- SMH SEWER MAN HOLE
- PIT DRAINAGE PIT
- SV STOP VALVE
- ⊗ HYD HYDRANT

EASEMENTS

- (KA) EASEMENT TO DRAIN WATER 1.5 WIDE
- (CA) EASEMENT TO DRAIN WATER 1.5 WIDE (D.P.1275226)

DISCLAIMER


1. THIS PLAN HAS BEEN COMPILED FROM DESIGN PLANS AT THE SCALE/S STATED. IT IS RECOMMENDED THAT A SURVEY IS UNDERTAKEN PRIOR TO THE PREPARATION OF CONSTRUCTION DRAWINGS. THE PLAN IS SUITABLE FOR DESIGN ONLY & MAY NOT BE SUITABLE FOR ANY OTHER PURPOSE OR FOR USE AT ANY OTHER SCALES/S.
2. THE BOUNDARIES & SERVICES SHOWN ARE APPROXIMATE ONLY. FURTHER SURVEY WILL BE REQUIRED IF CONSTRUCTION IS TO TAKE PLACE ON OR ADJACENT TO THE BOUNDARIES.

NOTE • ANTICIPATED LOT CLASSIFICATION IS H2

DELFS LASCELLES
CONSULTING SURVEYORS



LOT 416

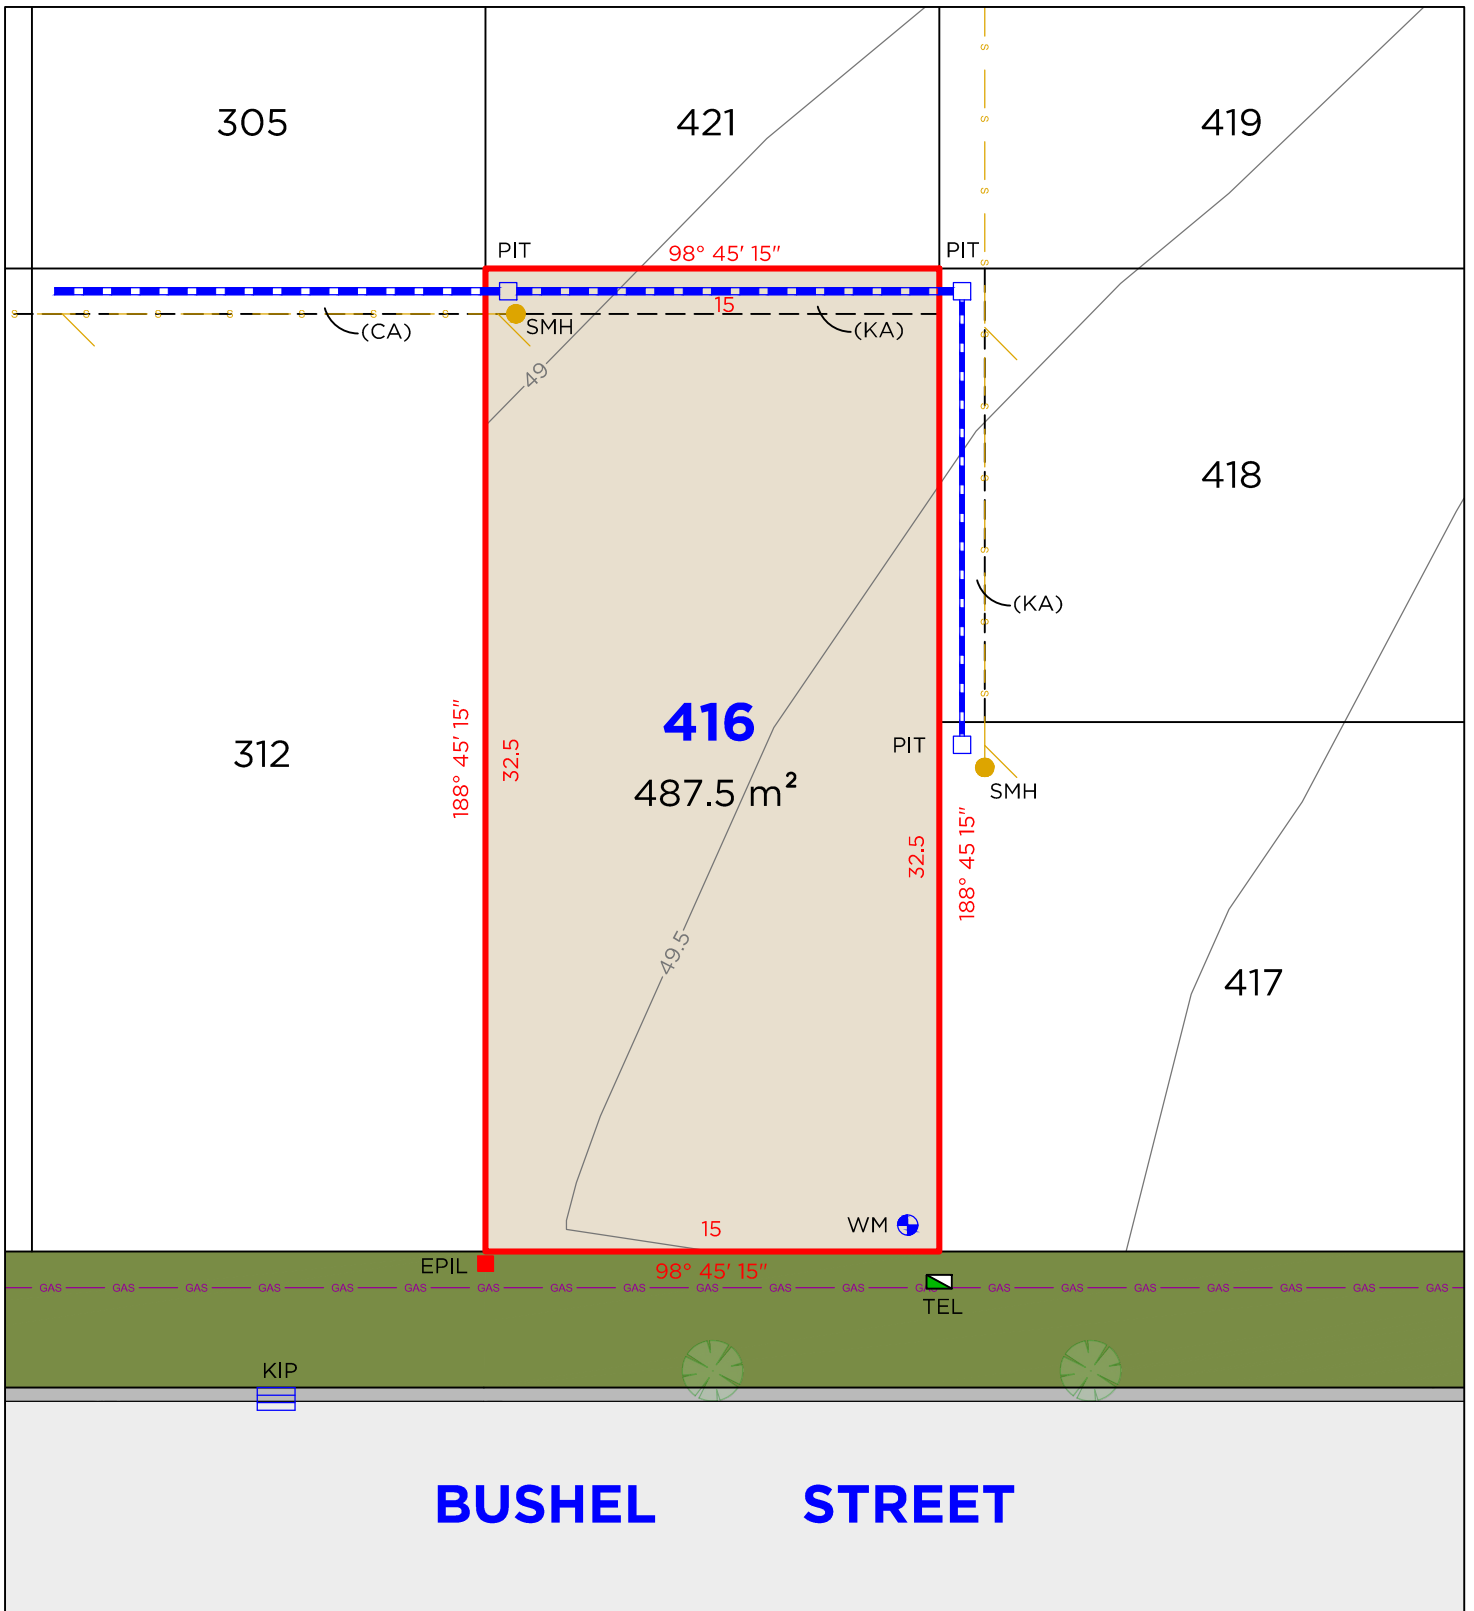

LEGEND

- BOUNDARY LINE
- ADJACENT BOUNDARY
- EASEMENT
- SEWER
- GAS LINE
- STORMWATER

- TEL TELSTRA / NBN PIT
- EPIL ELECTRICAL PILLAR
- SMH SEWER MAN HOLE
- PIT DRAINAGE PIT
- WM WATER METER

EASEMENTS

- (KA) EASEMENT TO DRAIN WATER 1.5 WIDE
- (CA) EASEMENT TO DRAIN WATER 1.5 WIDE (D.P.1275226)

DISCLAIMER


1. THIS PLAN HAS BEEN COMPILED FROM DESIGN PLANS AT THE SCALE/S STATED. IT IS RECOMMENDED THAT A SURVEY IS UNDERTAKEN PRIOR TO THE PREPARATION OF CONSTRUCTION DRAWINGS. THE PLAN IS SUITABLE FOR DESIGN ONLY & MAY NOT BE SUITABLE FOR ANY OTHER PURPOSE OR FOR USE AT ANY OTHER SCALES/S.
2. THE BOUNDARIES & SERVICES SHOWN ARE APPROXIMATE ONLY. FURTHER SURVEY WILL BE REQUIRED IF CONSTRUCTION IS TO TAKE PLACE ON OR ADJACENT TO THE BOUNDARIES.

NOTE • ANTICIPATED LOT CLASSIFICATION IS H2

DELFS LASCELLES
CONSULTING SURVEYORS



LOT 417

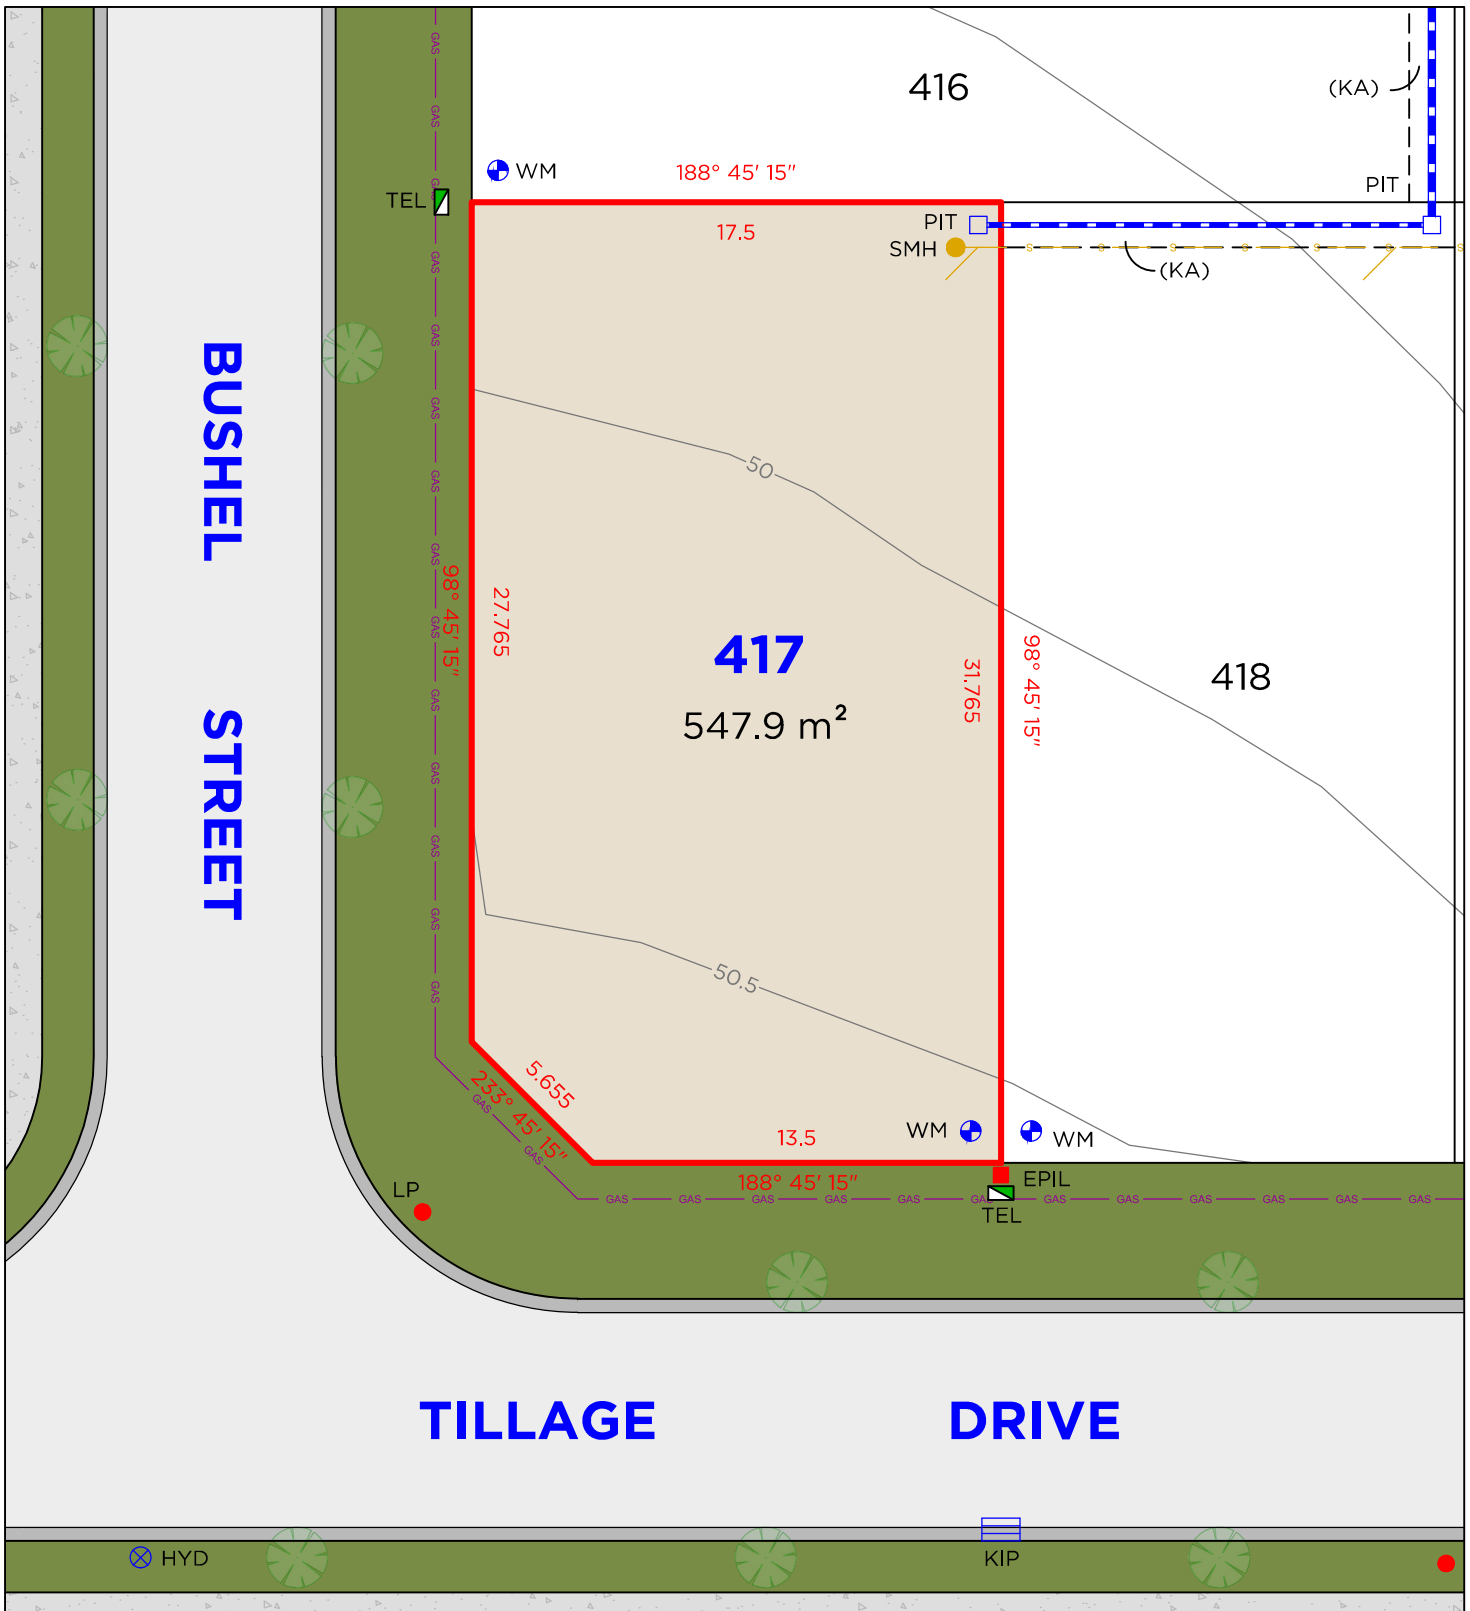

LEGEND

	BOUNDARY LINE
	ADJACENT BOUNDARY
	EASEMENT
	SEWER
	GAS LINE
	STORMWATER
	WATER METER

	TELSTRA / NBN PIT
	ELECTRICAL PILLAR
	LIGHT POLE
	SEWER MAN HOLE
	DRAINAGE PIT
	KERB INLET PIT
	HYDRANT

EASEMENTS

(KA) EASEMENT TO DRAIN WATER 1.5 WIDE

DISCLAIMER

1. THIS PLAN HAS BEEN COMPILED FROM DESIGN PLANS AT THE SCALE/S STATED. IT IS RECOMMENDED THAT A SURVEY IS UNDERTAKEN PRIOR TO THE PREPARATION OF CONSTRUCTION DRAWINGS. THE PLAN IS SUITABLE FOR DESIGN ONLY & MAY NOT BE SUITABLE FOR ANY OTHER PURPOSE OR FOR USE AT ANY OTHER SCALES/S.
2. THE BOUNDARIES & SERVICES SHOWN ARE APPROXIMATE ONLY. FURTHER SURVEY WILL BE REQUIRED IF CONSTRUCTION IS TO TAKE PLACE ON OR ADJACENT TO THE BOUNDARIES.


NOTE • ANTICIPATED LOT CLASSIFICATION IS H2

DELFS LASCELLES
CONSULTING SURVEYORS



HEREFORD HILL
• LOCHINVAR •

LOT 418

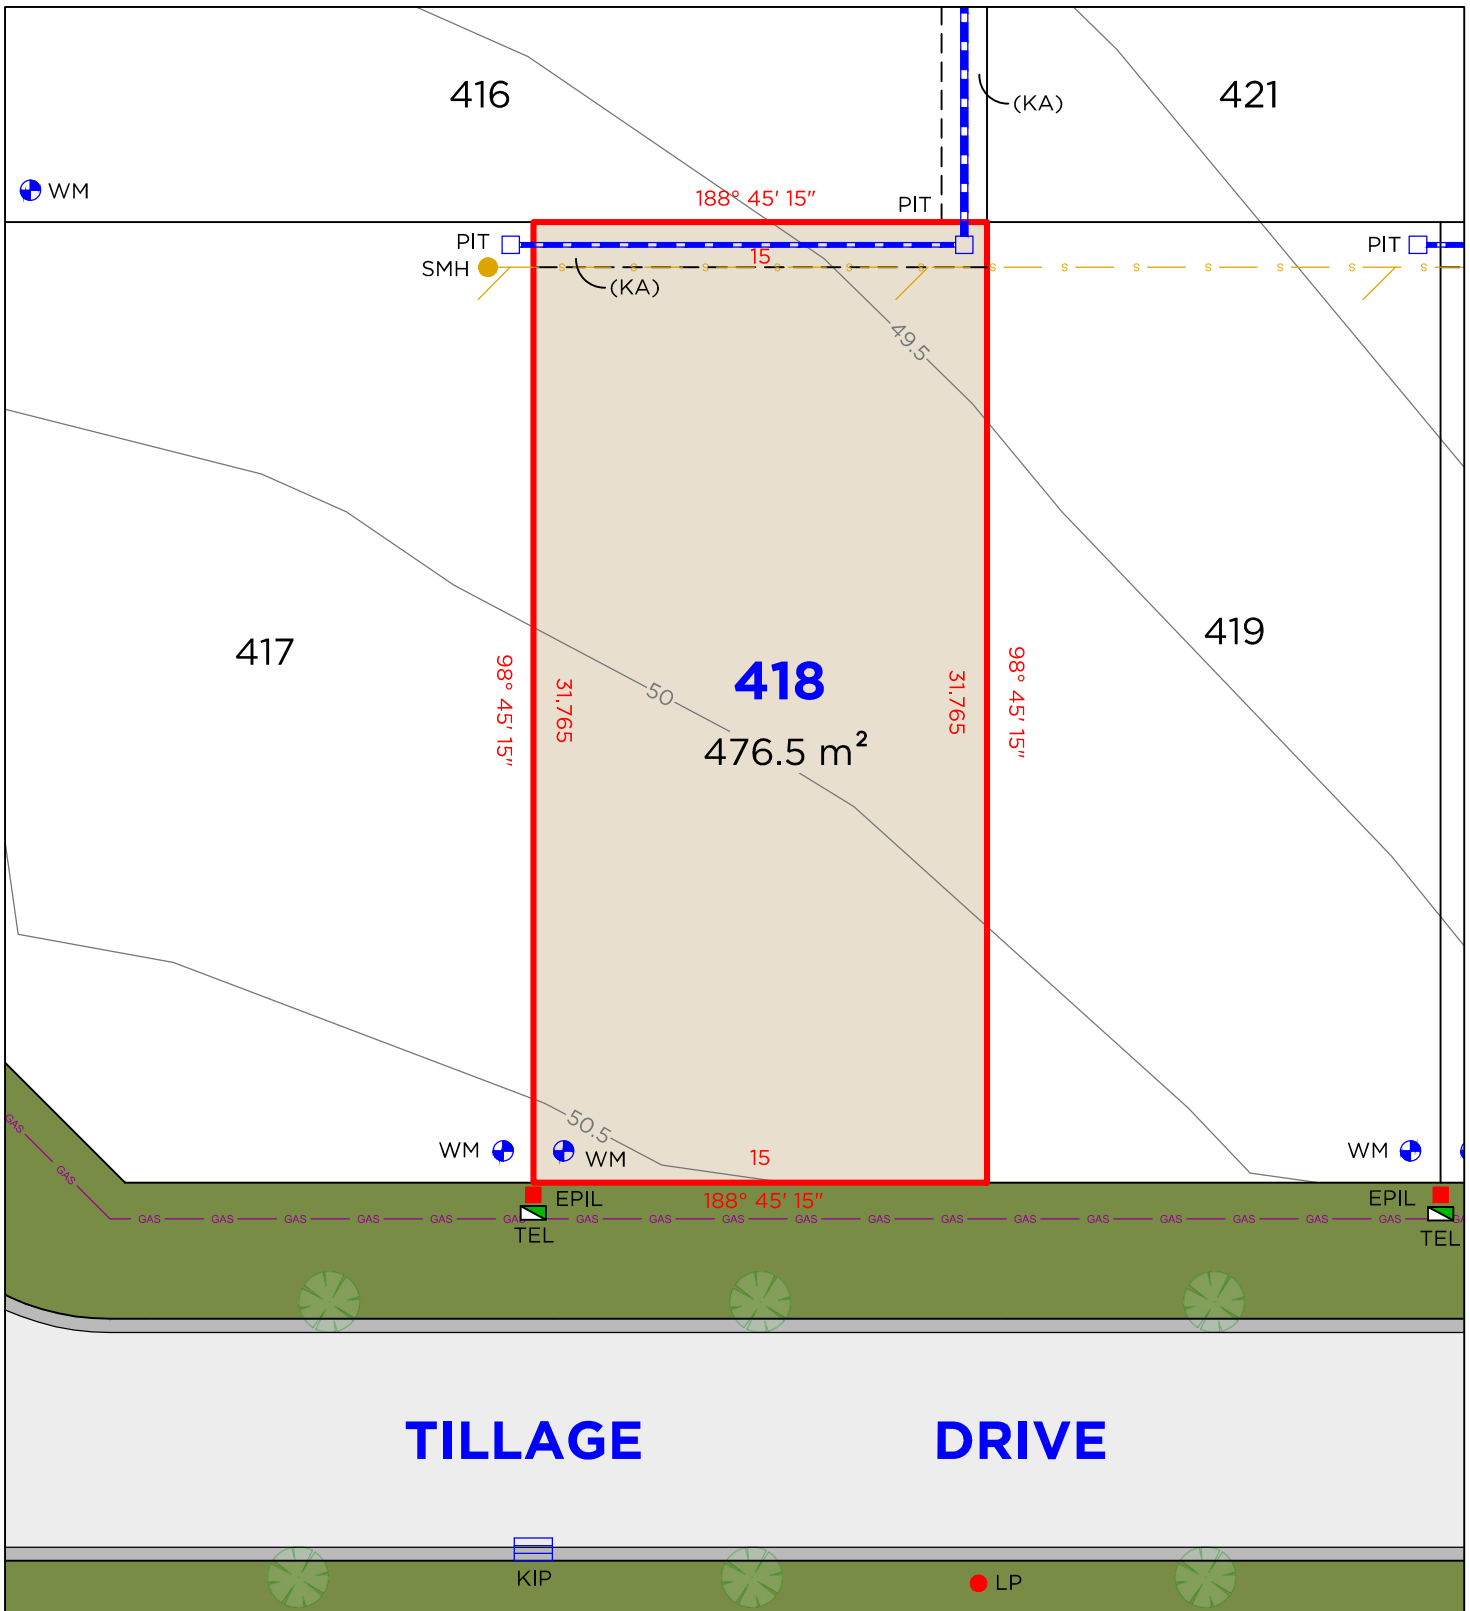

LEGEND

- BOUNDARY LINE
- ADJACENT BOUNDARY
- EASEMENT
- SEWER
- GAS LINE
- STORMWATER
- WATER METER

- TELSTRA / NBN PIT
- ELECTRICAL PILLAR
- LIGHT POLE
- SEWER MAN HOLE
- DRAINAGE PIT
- KERB INLET PIT

EASEMENTS

- (KA) EASEMENT TO DRAIN WATER 1.5 WIDE

DISCLAIMER


1. THIS PLAN HAS BEEN COMPILED FROM DESIGN PLANS AT THE SCALE/S STATED. IT IS RECOMMENDED THAT A SURVEY IS UNDERTAKEN PRIOR TO THE PREPARATION OF CONSTRUCTION DRAWINGS. THE PLAN IS SUITABLE FOR DESIGN ONLY & MAY NOT BE SUITABLE FOR ANY OTHER PURPOSE OR FOR USE AT ANY OTHER SCALES/S.
2. THE BOUNDARIES & SERVICES SHOWN ARE APPROXIMATE ONLY. FURTHER SURVEY WILL BE REQUIRED IF CONSTRUCTION IS TO TAKE PLACE ON OR ADJACENT TO THE BOUNDARIES.

NOTE • ANTICIPATED LOT CLASSIFICATION IS H2

DELFS LASCELLES
CONSULTING SURVEYORS



LOT 419

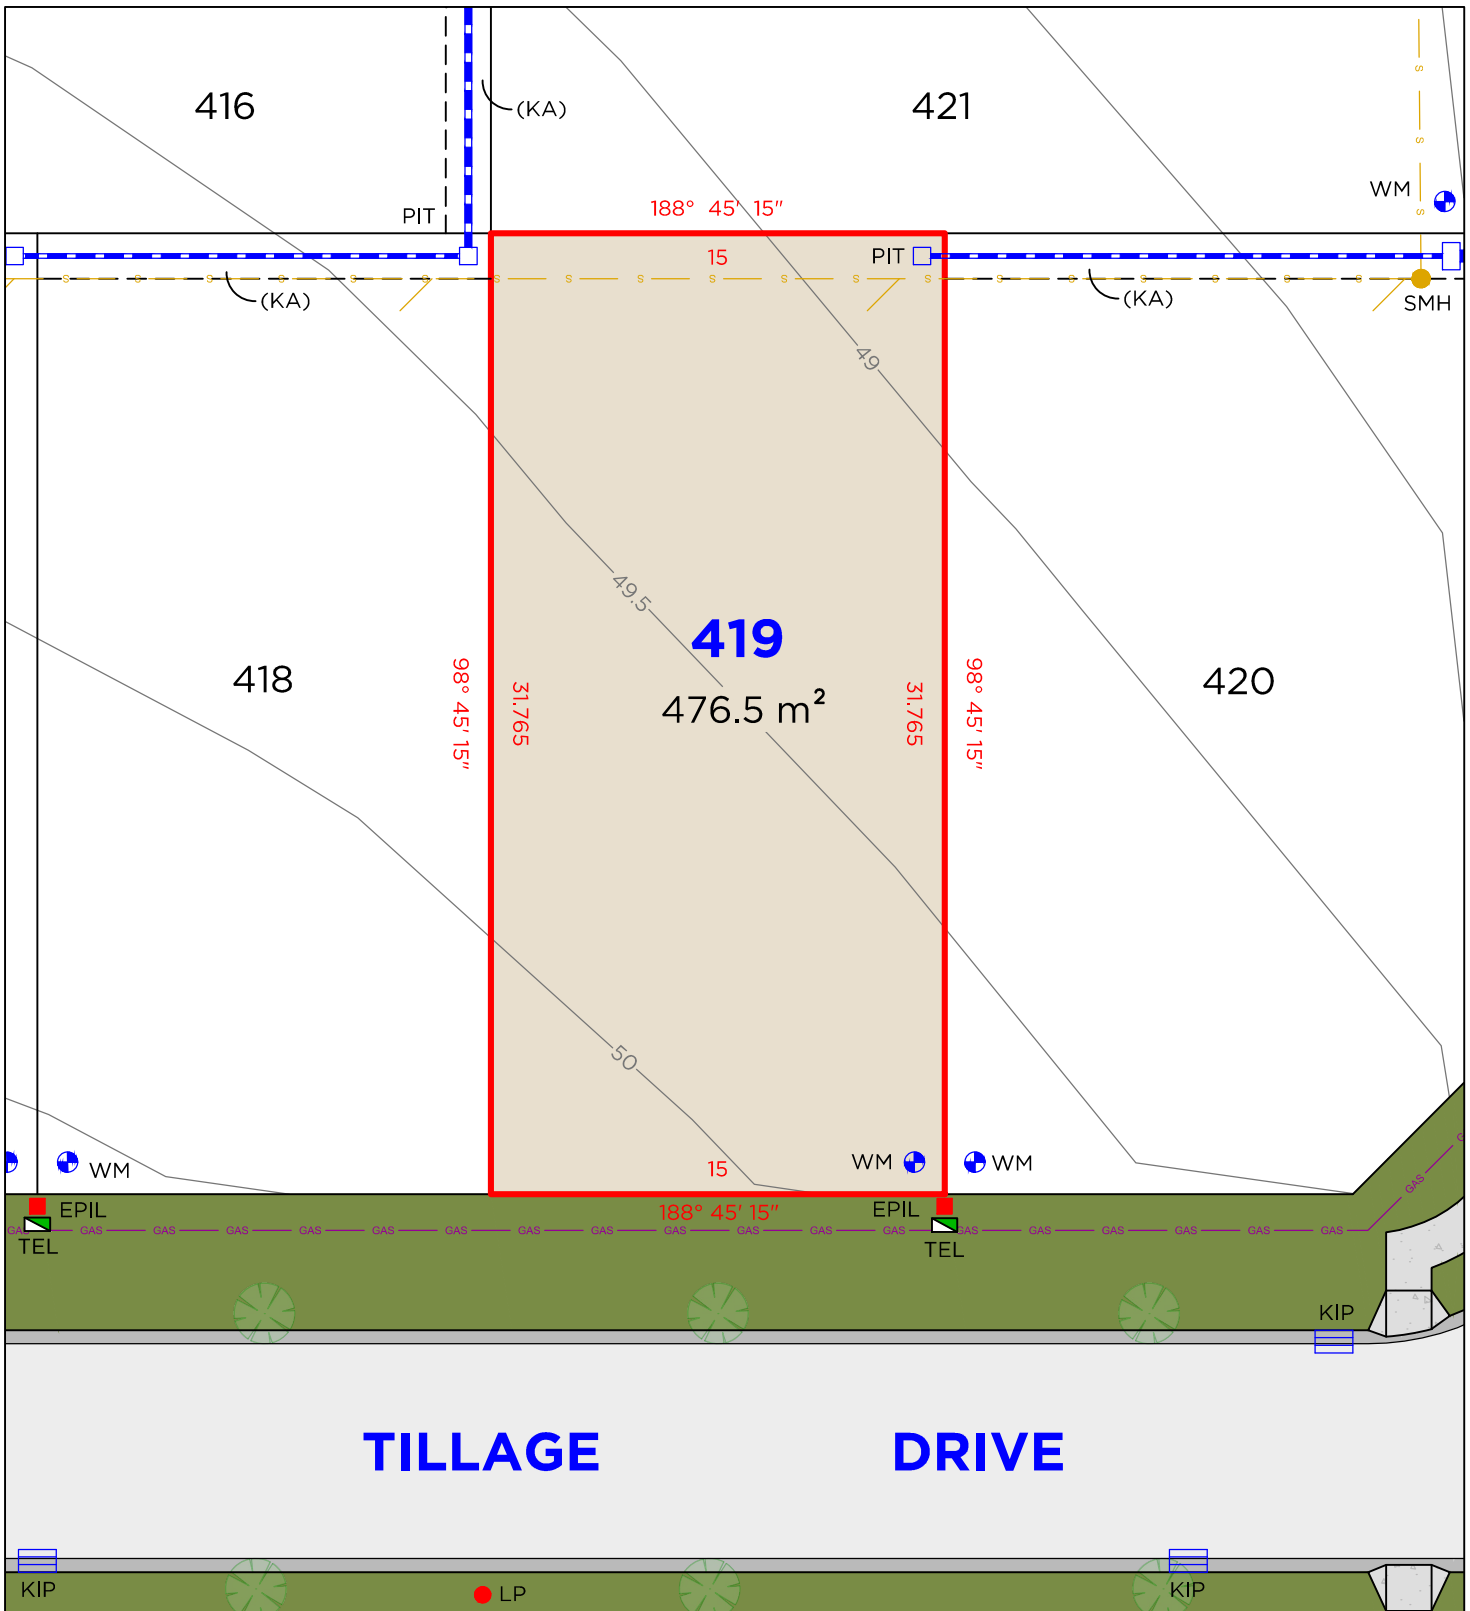

LEGEND

- BOUNDARY LINE
- ADJACENT BOUNDARY
- EASEMENT
- SEWER
- GAS LINE
- STORMWATER
- WATER METER

- TEL TELSTRA / NBN PIT
- EPIL ELECTRICAL PILLAR
- LP LIGHT POLE
- SMH SEWER MAN HOLE
- PIT DRAINAGE PIT
- KIP KERB INLET PIT

EASEMENTS

- (KA) EASEMENT TO DRAIN WATER 1.5 WIDE

DISCLAIMER

1. THIS PLAN HAS BEEN COMPILED FROM DESIGN PLANS AT THE SCALE/S STATED. IT IS RECOMMENDED THAT A SURVEY IS UNDERTAKEN PRIOR TO THE PREPARATION OF CONSTRUCTION DRAWINGS. THE PLAN IS SUITABLE FOR DESIGN ONLY & MAY NOT BE SUITABLE FOR ANY OTHER PURPOSE OR FOR USE AT ANY OTHER SCALES/S.
2. THE BOUNDARIES & SERVICES SHOWN ARE APPROXIMATE ONLY. FURTHER SURVEY WILL BE REQUIRED IF CONSTRUCTION IS TO TAKE PLACE ON OR ADJACENT TO THE BOUNDARIES.


NOTE • ANTICIPATED LOT CLASSIFICATION IS H2

DELFS LASCELLES
CONSULTING SURVEYORS



HEREFORD HILL
• LOCHINVAR •

LOT 420

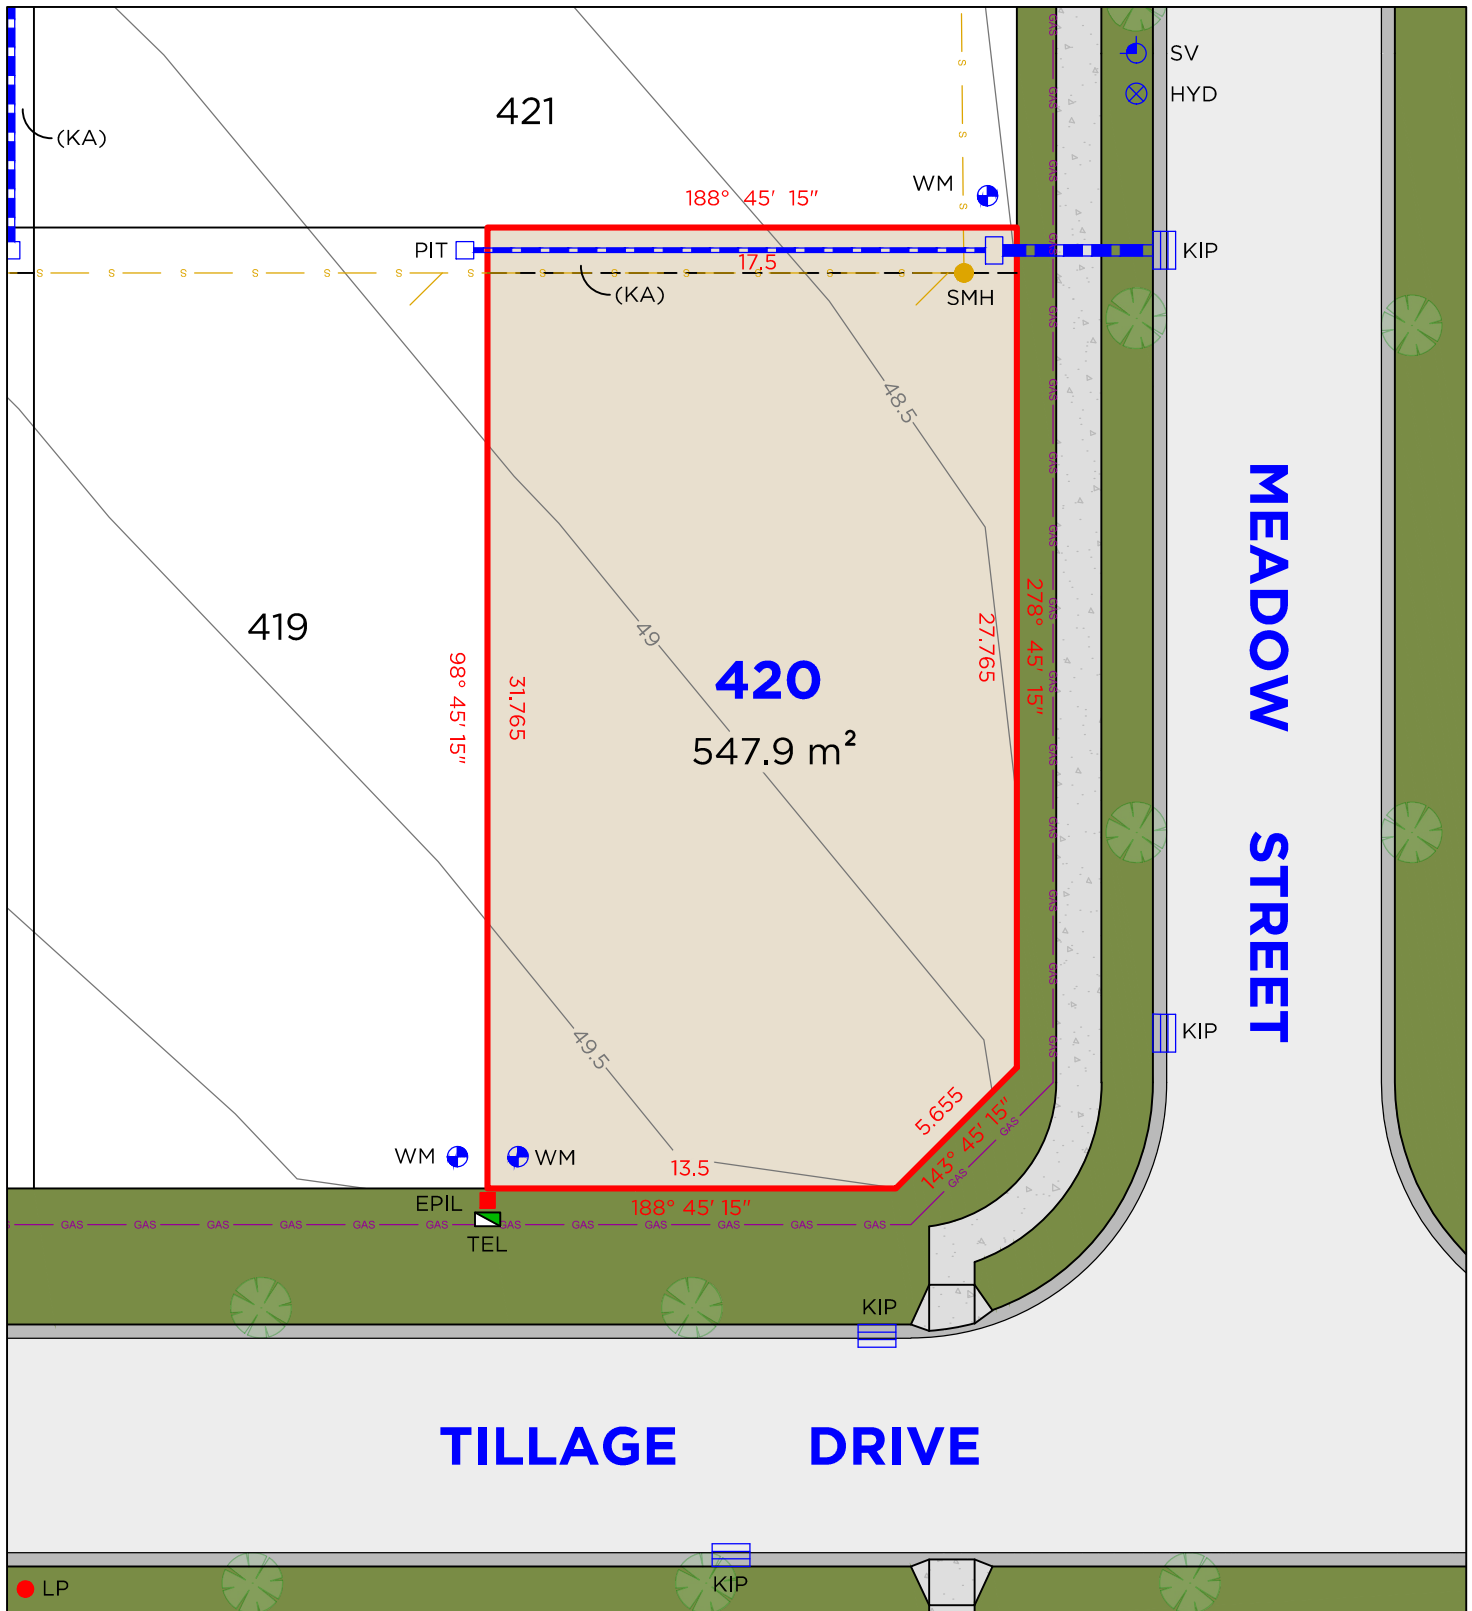

LEGEND

	BOUNDARY LINE
	ADJACENT BOUNDARY
	EASEMENT
	SEWER
	GAS LINE
	STORMWATER
	WATER METER
	HYDRANT

	TEL	TELSTRA / NBN PIT
	EPIL	ELECTRICAL PILLAR
	LP	LIGHT POLE
	SMH	SEWER MAN HOLE
	PIT	DRAINAGE PIT
	KIP	KERB INLET PIT
	SV	STOP VALVE

EASEMENTS

(KA) EASEMENT TO DRAIN WATER 1.5 WIDE

DISCLAIMER

1. THIS PLAN HAS BEEN COMPILED FROM DESIGN PLANS AT THE SCALE/S STATED. IT IS RECOMMENDED THAT A SURVEY IS UNDERTAKEN PRIOR TO THE PREPARATION OF CONSTRUCTION DRAWINGS. THE PLAN IS SUITABLE FOR DESIGN ONLY & MAY NOT BE SUITABLE FOR ANY OTHER PURPOSE OR FOR USE AT ANY OTHER SCALES/S.
2. THE BOUNDARIES & SERVICES SHOWN ARE APPROXIMATE ONLY. FURTHER SURVEY WILL BE REQUIRED IF CONSTRUCTION IS TO TAKE PLACE ON OR ADJACENT TO THE BOUNDARIES.

NOTE • ANTICIPATED LOT CLASSIFICATION IS H2

DELFS LASCELLES
CONSULTING SURVEYORS




HEREFORD HILL
• LOCHINVAR •

LOT 421



MEADOW STREET

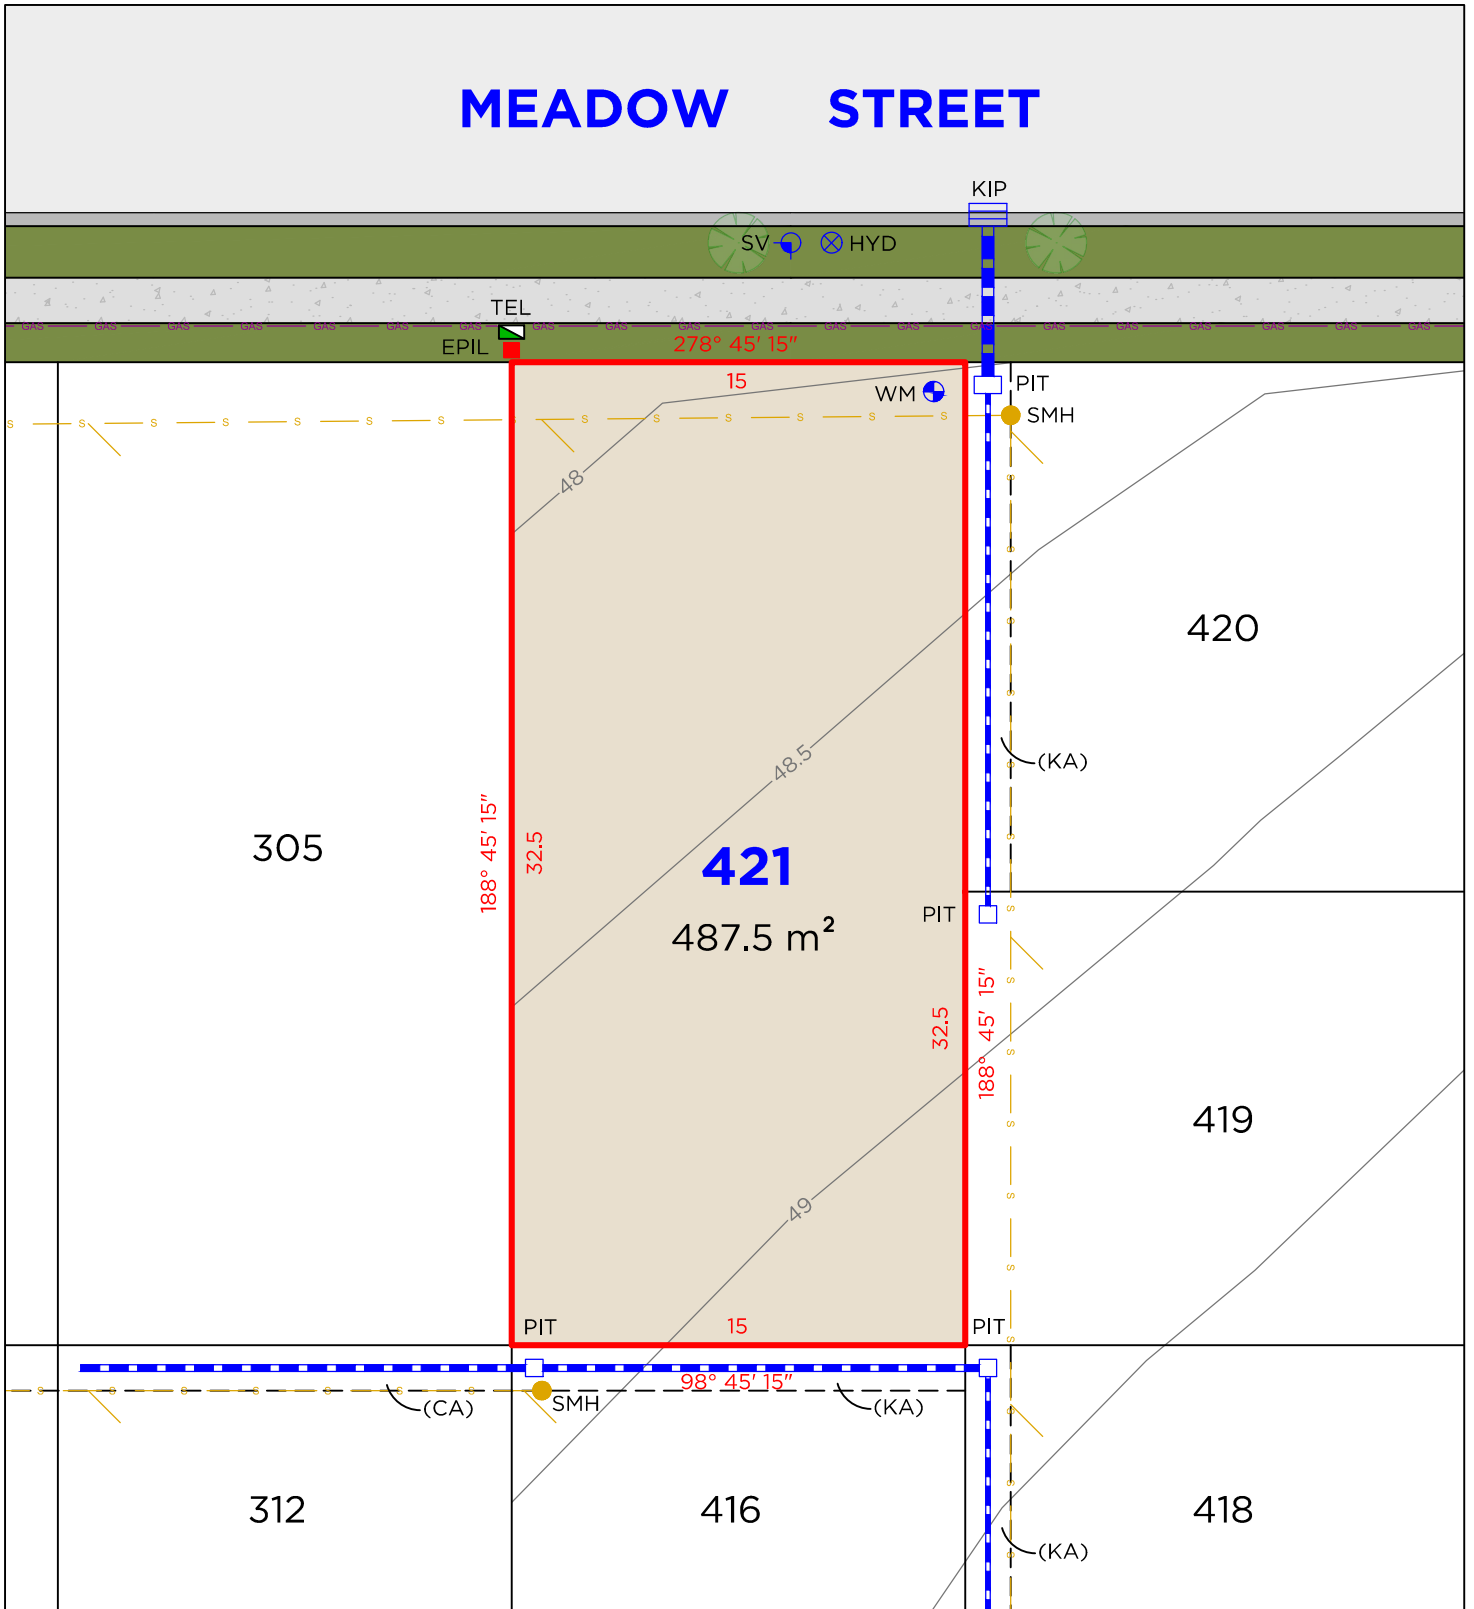

LEGEND

- BOUNDARY LINE
- ADJACENT BOUNDARY
- EASEMENT
- SEWER
- GAS LINE
- STORMWATER
- WATER METER
- HYDRANT

- TEL TELSTRA / NBN PIT
- EPIL ELECTRICAL PILLAR
- LP LIGHT POLE
- SMH SEWER MAN HOLE
- PIT DRAINAGE PIT
- KIP KERB INLET PIT
- SV STOP VALVE

EASEMENTS

- (KA) EASEMENT TO DRAIN WATER 1.5 WIDE
- (CA) EASEMENT TO DRAIN WATER 1.5 WIDE (D.P.1275226)

DISCLAIMER

1. THIS PLAN HAS BEEN COMPILED FROM DESIGN PLANS AT THE SCALE/S STATED. IT IS RECOMMENDED THAT A SURVEY IS UNDERTAKEN PRIOR TO THE PREPARATION OF CONSTRUCTION DRAWINGS. THE PLAN IS SUITABLE FOR DESIGN ONLY & MAY NOT BE SUITABLE FOR ANY OTHER PURPOSE OR FOR USE AT ANY OTHER SCALES/S.
2. THE BOUNDARIES & SERVICES SHOWN ARE APPROXIMATE ONLY. FURTHER SURVEY WILL BE REQUIRED IF CONSTRUCTION IS TO TAKE PLACE ON OR ADJACENT TO THE BOUNDARIES.

NOTE • ANTICIPATED LOT CLASSIFICATION IS H2

DELFS LASCELLES
CONSULTING SURVEYORS

