


LOT 501

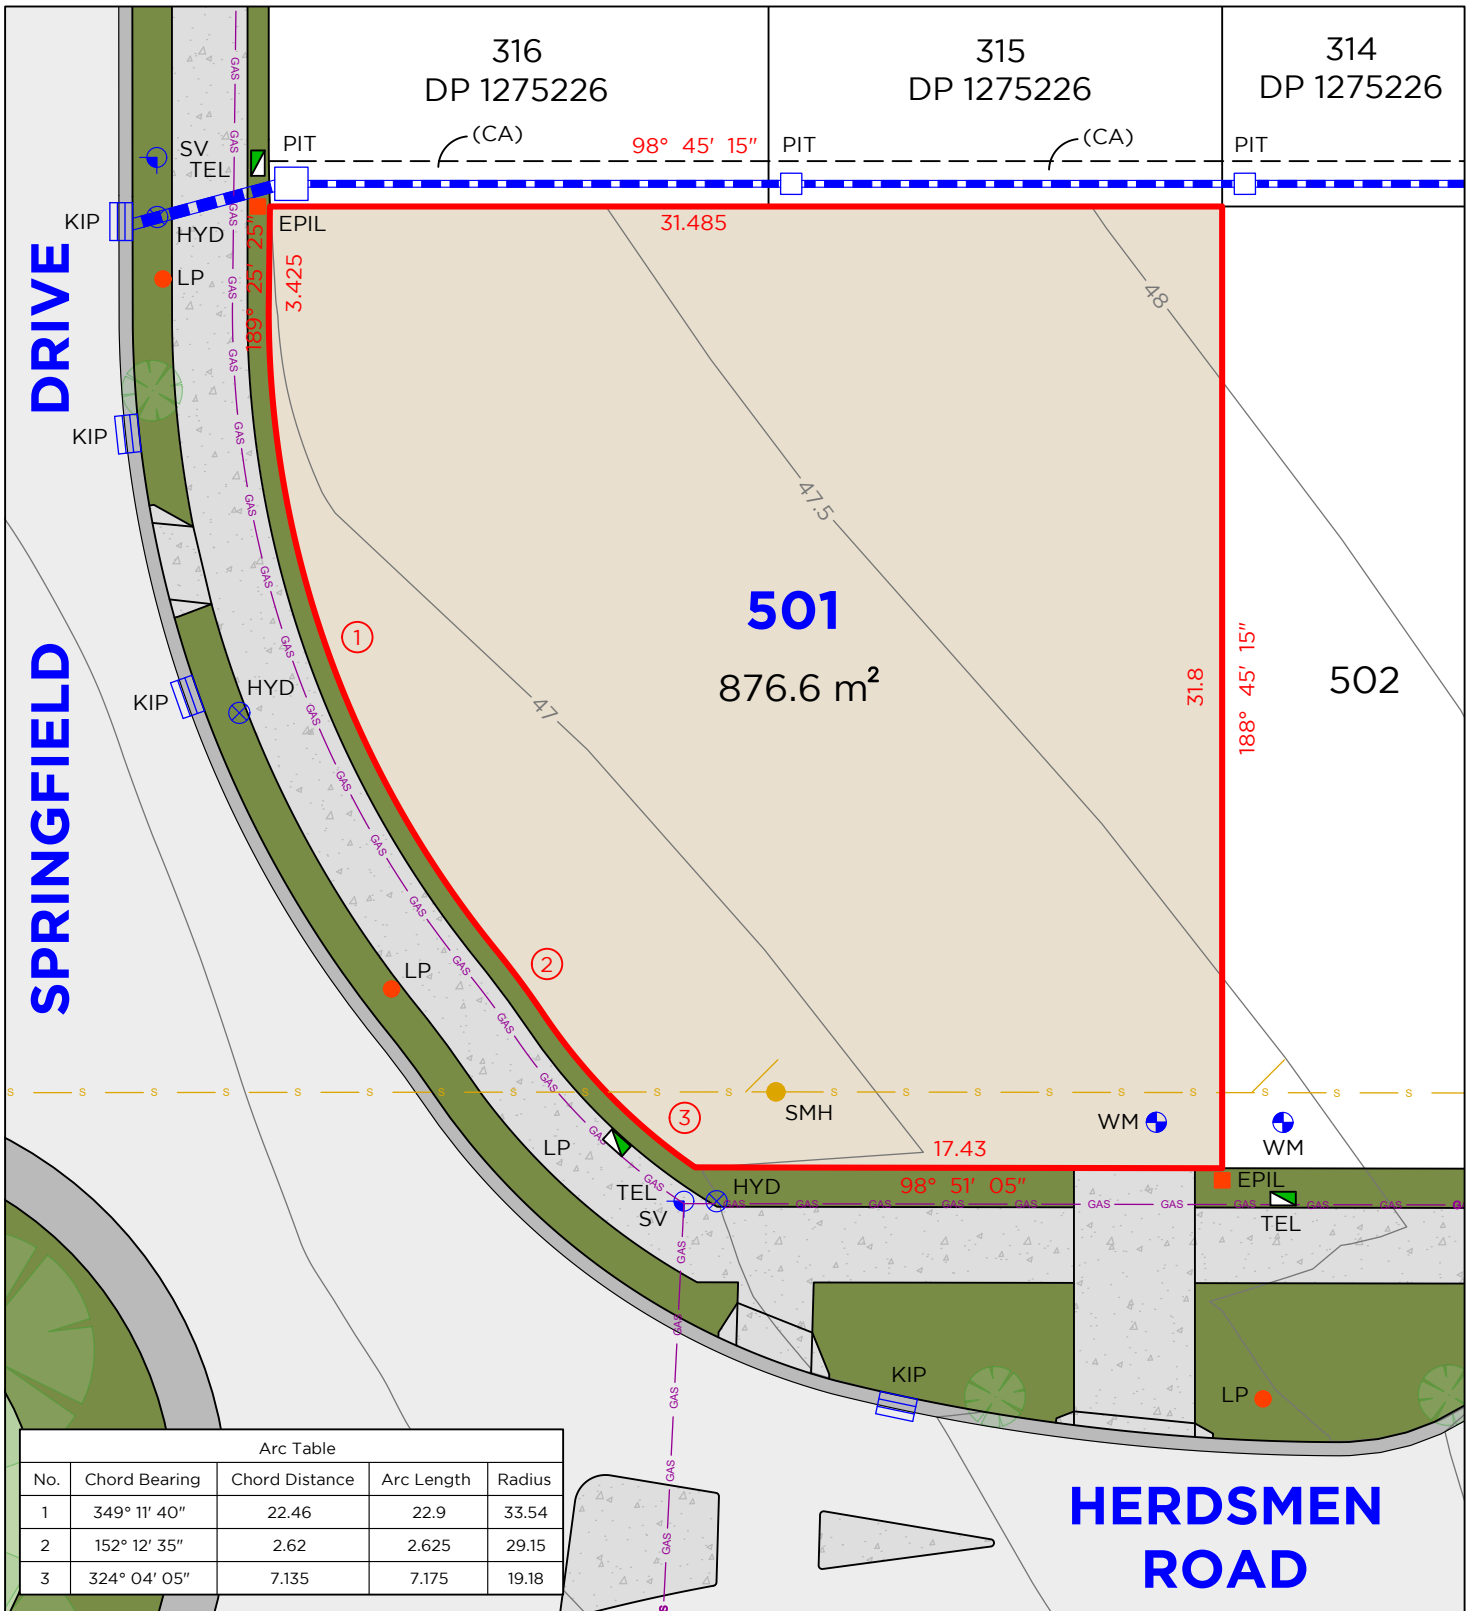

Arc Table				
No.	Chord Bearing	Chord Distance	Arc Length	Radius
1	349° 11' 40"	22.46	22.9	33.54
2	152° 12' 35"	2.62	2.625	29.15
3	324° 04' 05"	7.135	7.175	19.18

LEGEND

- | | | | | |
|--|-------------------|--|------|-------------------|
| | BOUNDARY LINE | | TEL | TELSTRA / NBN PIT |
| | ADJACENT BOUNDARY | | EPIL | ELECTRICAL PILLAR |
| | SEWER | | LP | LIGHT POLE |
| | GAS LINE | | SMH | SEWER MAN HOLE |
| | STORMWATER | | PIT | DRAINAGE PIT |
| | WM | | KIP | KERB INLET PIT |
| | HYD | | SV | STOP VALVE |

EASEMENTS

(CA) EASEMENT TO DRAIN WATER 1.5 WIDE (D.P.1275226)

DISCLAIMER


- THIS PLAN HAS BEEN COMPILED FROM DESIGN PLANS AT THE SCALE/S STATED. IT IS RECOMMENDED THAT A SURVEY IS UNDERTAKEN PRIOR TO THE PREPARATION OF CONSTRUCTION DRAWINGS. THE PLAN IS SUITABLE FOR DESIGN ONLY & MAY NOT BE SUITABLE FOR ANY OTHER PURPOSE OR FOR USE AT ANY OTHER SCALES/S.
- THE BOUNDARIES & SERVICES SHOWN ARE APPROXIMATE ONLY. FURTHER SURVEY WILL BE REQUIRED IF CONSTRUCTION IS TO TAKE PLACE ON OR ADJACENT TO THE BOUNDARIES.

NOTE • ANTICIPATED LOT CLASSIFICATION IS H2

DELFS LASCELLES
CONSULTING SURVEYORS



LOT 502

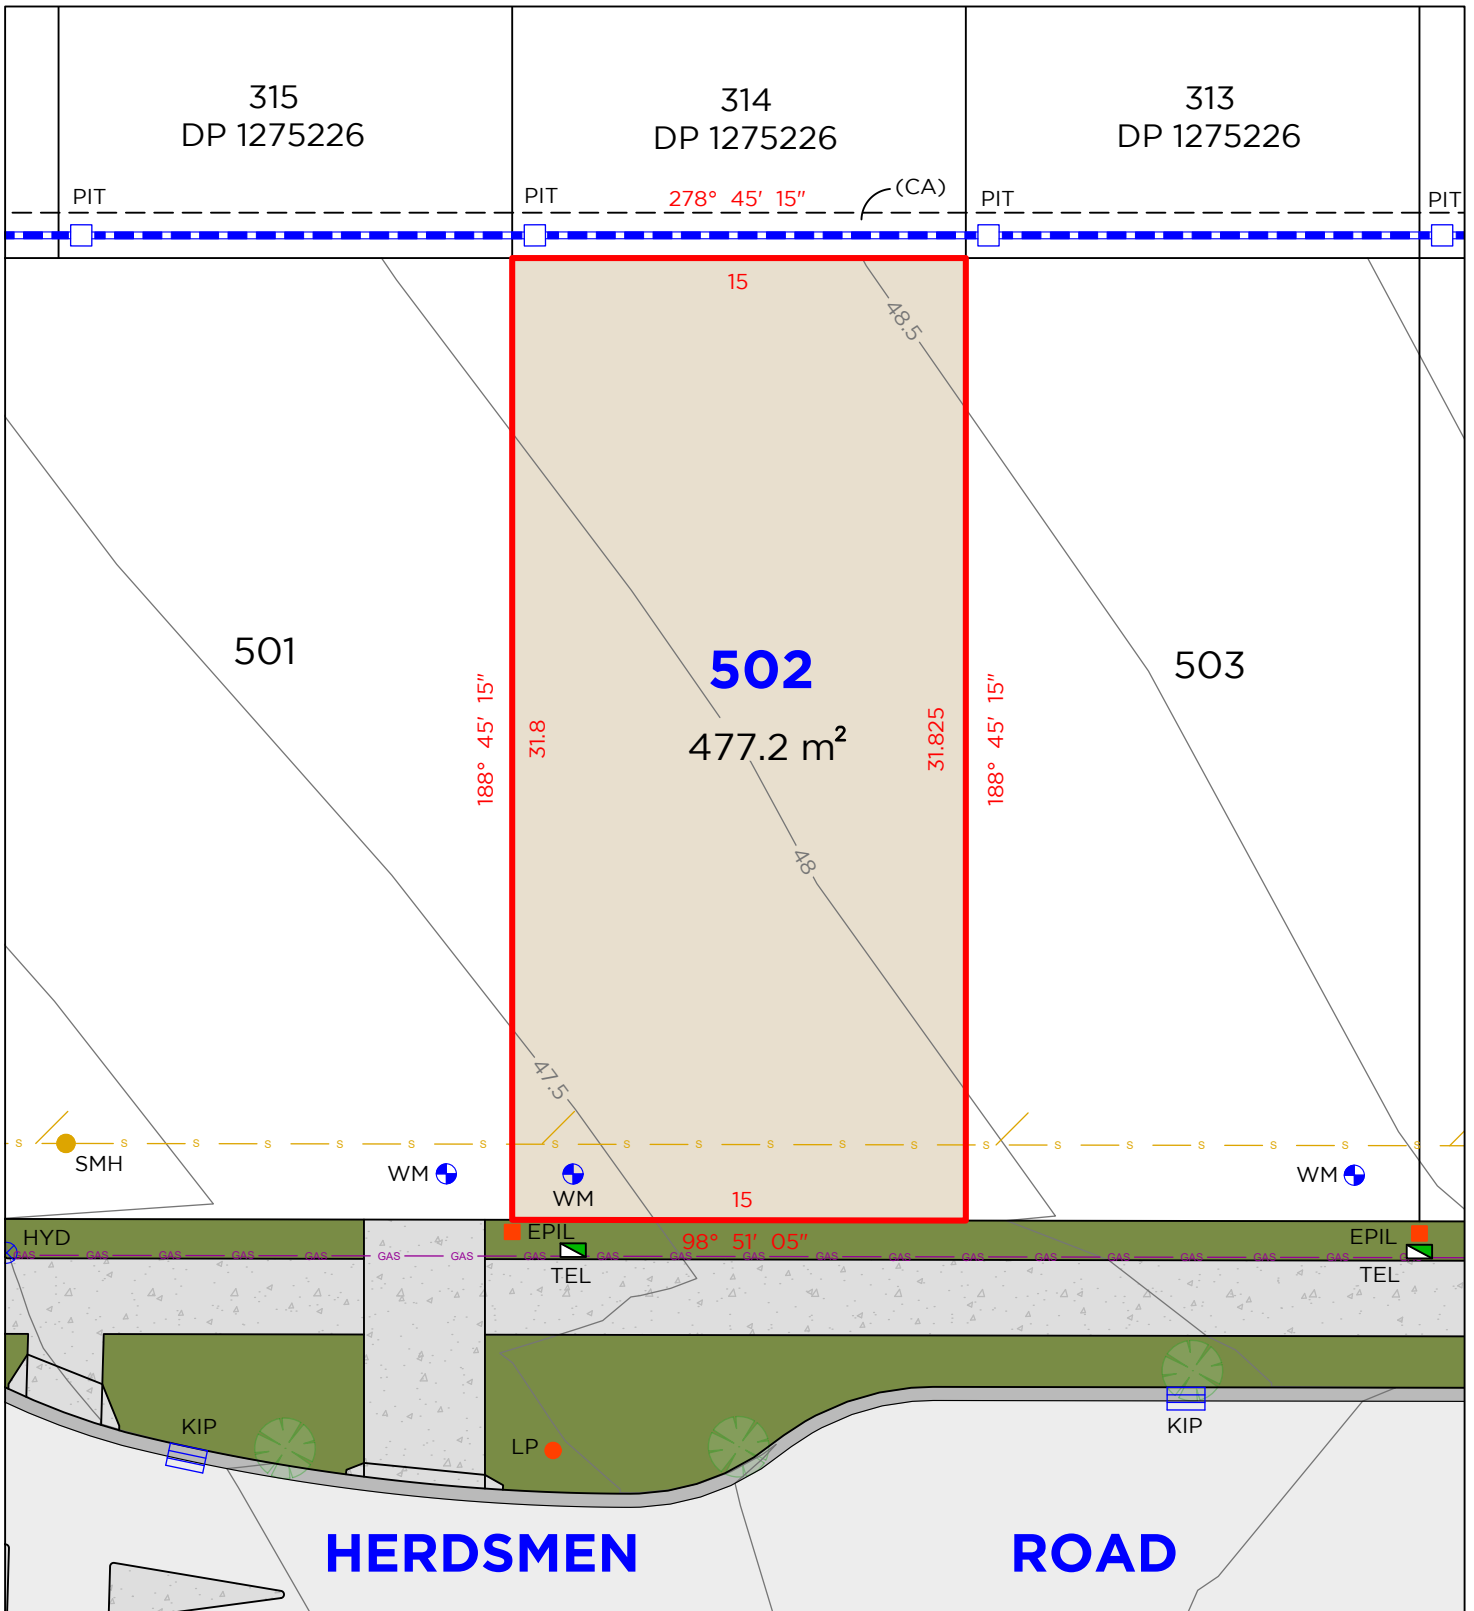

LEGEND

- BOUNDARY LINE
- ADJACENT BOUNDARY
- SEWER
- GAS LINE
- STORMWATER
- WM WATER METER
- HYD HYDRANT

- TEL TELSTRA / NBN PIT
- EPIL ELECTRICAL PILLAR
- SMH SEWER MAN HOLE
- PIT DRAINAGE PIT
- KIP KERB INLET PIT

EASEMENTS

(CA) EASEMENT TO DRAIN WATER 1.5 WIDE (D.P.1275226)

DISCLAIMER


1. THIS PLAN HAS BEEN COMPILED FROM DESIGN PLANS AT THE SCALE/S STATED. IT IS RECOMMENDED THAT A SURVEY IS UNDERTAKEN PRIOR TO THE PREPARATION OF CONSTRUCTION DRAWINGS. THE PLAN IS SUITABLE FOR DESIGN ONLY & MAY NOT BE SUITABLE FOR ANY OTHER PURPOSE OR FOR USE AT ANY OTHER SCALES/S.
2. THE BOUNDARIES & SERVICES SHOWN ARE APPROXIMATE ONLY. FURTHER SURVEY WILL BE REQUIRED IF CONSTRUCTION IS TO TAKE PLACE ON OR ADJACENT TO THE BOUNDARIES.

NOTE • ANTICIPATED LOT CLASSIFICATION IS H2

DELFS LASCELLES
CONSULTING SURVEYORS



LOT 503

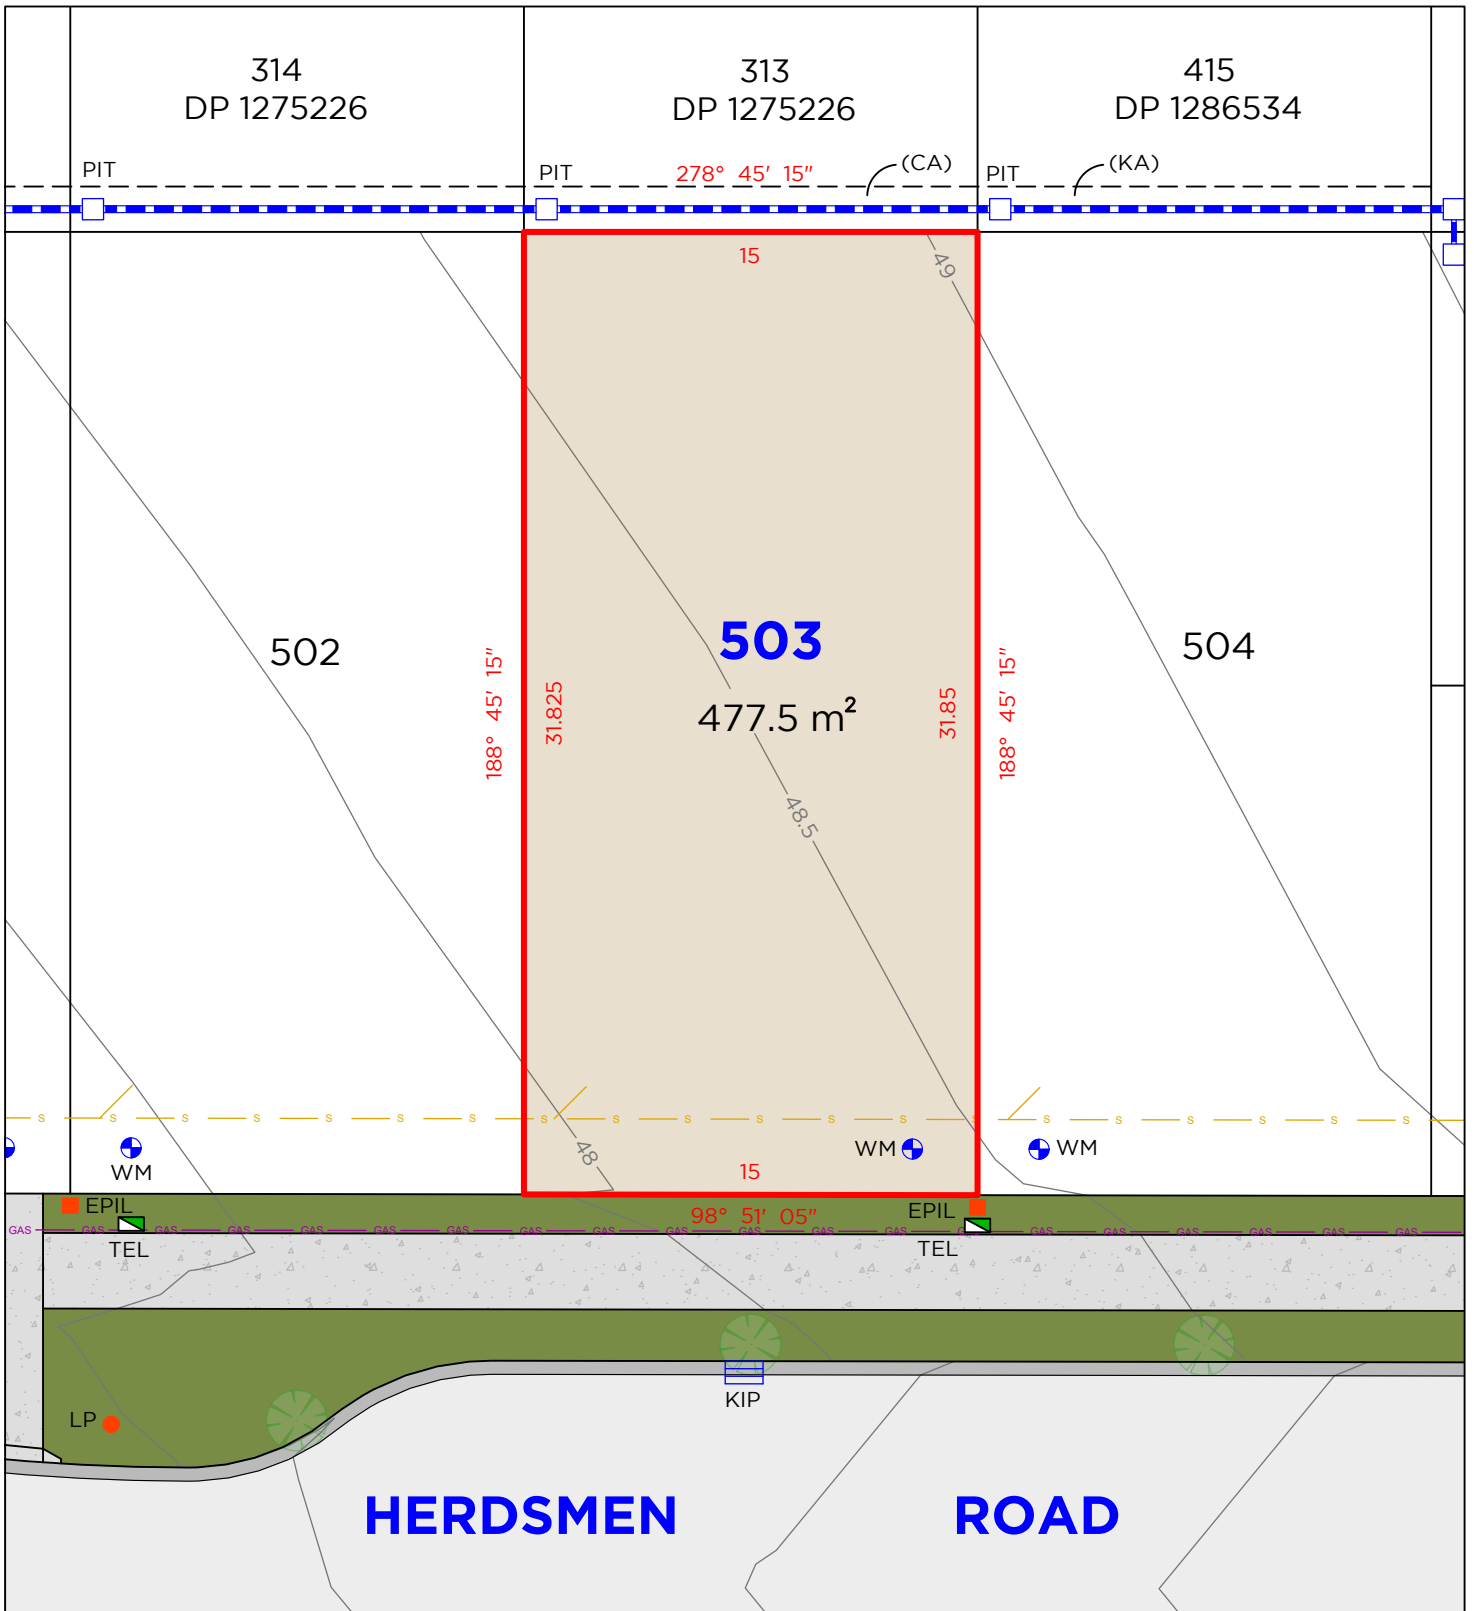

LEGEND

	BOUNDARY LINE		TEL	TELSTRA / NBN PIT
	ADJACENT BOUNDARY		EPIL	ELECTRICAL PILLAR
	SEWER		SMH	SEWER MAN HOLE
	GAS LINE		PIT	DRAINAGE PIT
	STORMWATER		KIP	KERB INLET PIT
	WM			
	HYD			

EASEMENTS

- (CA) EASEMENT TO DRAIN WATER 1.5 WIDE (D.P.1275226)
- (KA) EASEMENT TO DRAIN WATER 1.5 WIDE (D.P.1286534)

DISCLAIMER


1. THIS PLAN HAS BEEN COMPILED FROM DESIGN PLANS AT THE SCALE/S STATED. IT IS RECOMMENDED THAT A SURVEY IS UNDERTAKEN PRIOR TO THE PREPARATION OF CONSTRUCTION DRAWINGS. THE PLAN IS SUITABLE FOR DESIGN ONLY & MAY NOT BE SUITABLE FOR ANY OTHER PURPOSE OR FOR USE AT ANY OTHER SCALES/S.
2. THE BOUNDARIES & SERVICES SHOWN ARE APPROXIMATE ONLY. FURTHER SURVEY WILL BE REQUIRED IF CONSTRUCTION IS TO TAKE PLACE ON OR ADJACENT TO THE BOUNDARIES.

NOTE • ANTICIPATED LOT CLASSIFICATION IS H2

DELFS LASCELLES
CONSULTING SURVEYORS



LOT 504

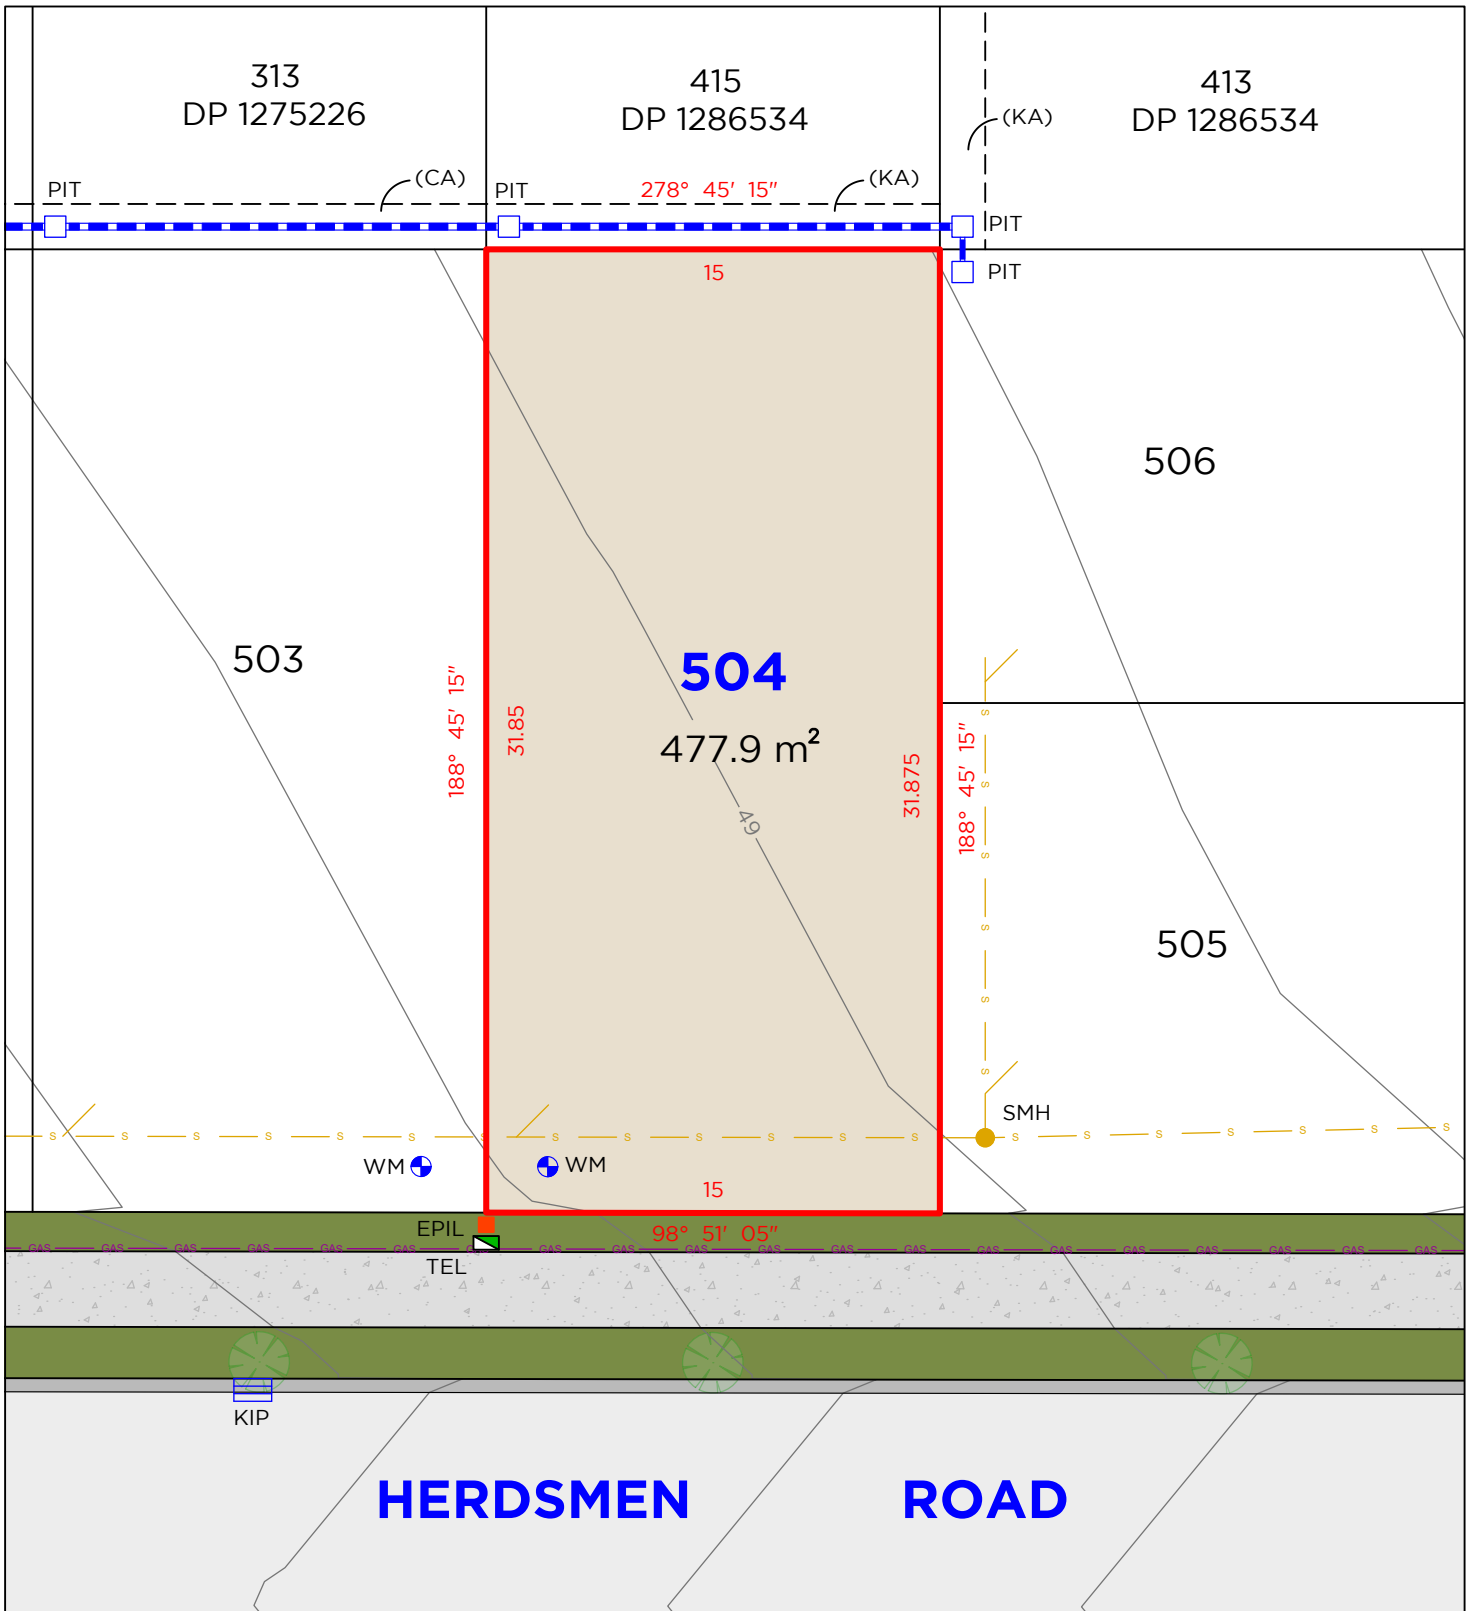

LEGEND

	BOUNDARY LINE		TEL	TELSTRA / NBN PIT
	ADJACENT BOUNDARY		EPIL	ELECTRICAL PILLAR
	SEWER		SMH	SEWER MAN HOLE
	GAS LINE		PIT	DRAINAGE PIT
	STORMWATER		KIP	KERB INLET PIT
	WM			
	HYD			

EASEMENTS

- (CA) EASEMENT TO DRAIN WATER 1.5 WIDE (D.P.1275226)
- (KA) EASEMENT TO DRAIN WATER 1.5 WIDE (D.P.1286534)

DISCLAIMER


1. THIS PLAN HAS BEEN COMPILED FROM DESIGN PLANS AT THE SCALE/S STATED. IT IS RECOMMENDED THAT A SURVEY IS UNDERTAKEN PRIOR TO THE PREPARATION OF CONSTRUCTION DRAWINGS. THE PLAN IS SUITABLE FOR DESIGN ONLY & MAY NOT BE SUITABLE FOR ANY OTHER PURPOSE OR FOR USE AT ANY OTHER SCALES/S.
2. THE BOUNDARIES & SERVICES SHOWN ARE APPROXIMATE ONLY. FURTHER SURVEY WILL BE REQUIRED IF CONSTRUCTION IS TO TAKE PLACE ON OR ADJACENT TO THE BOUNDARIES.

NOTE • ANTICIPATED LOT CLASSIFICATION IS H2

DELFS LASCELLES
CONSULTING SURVEYORS



LOT 505

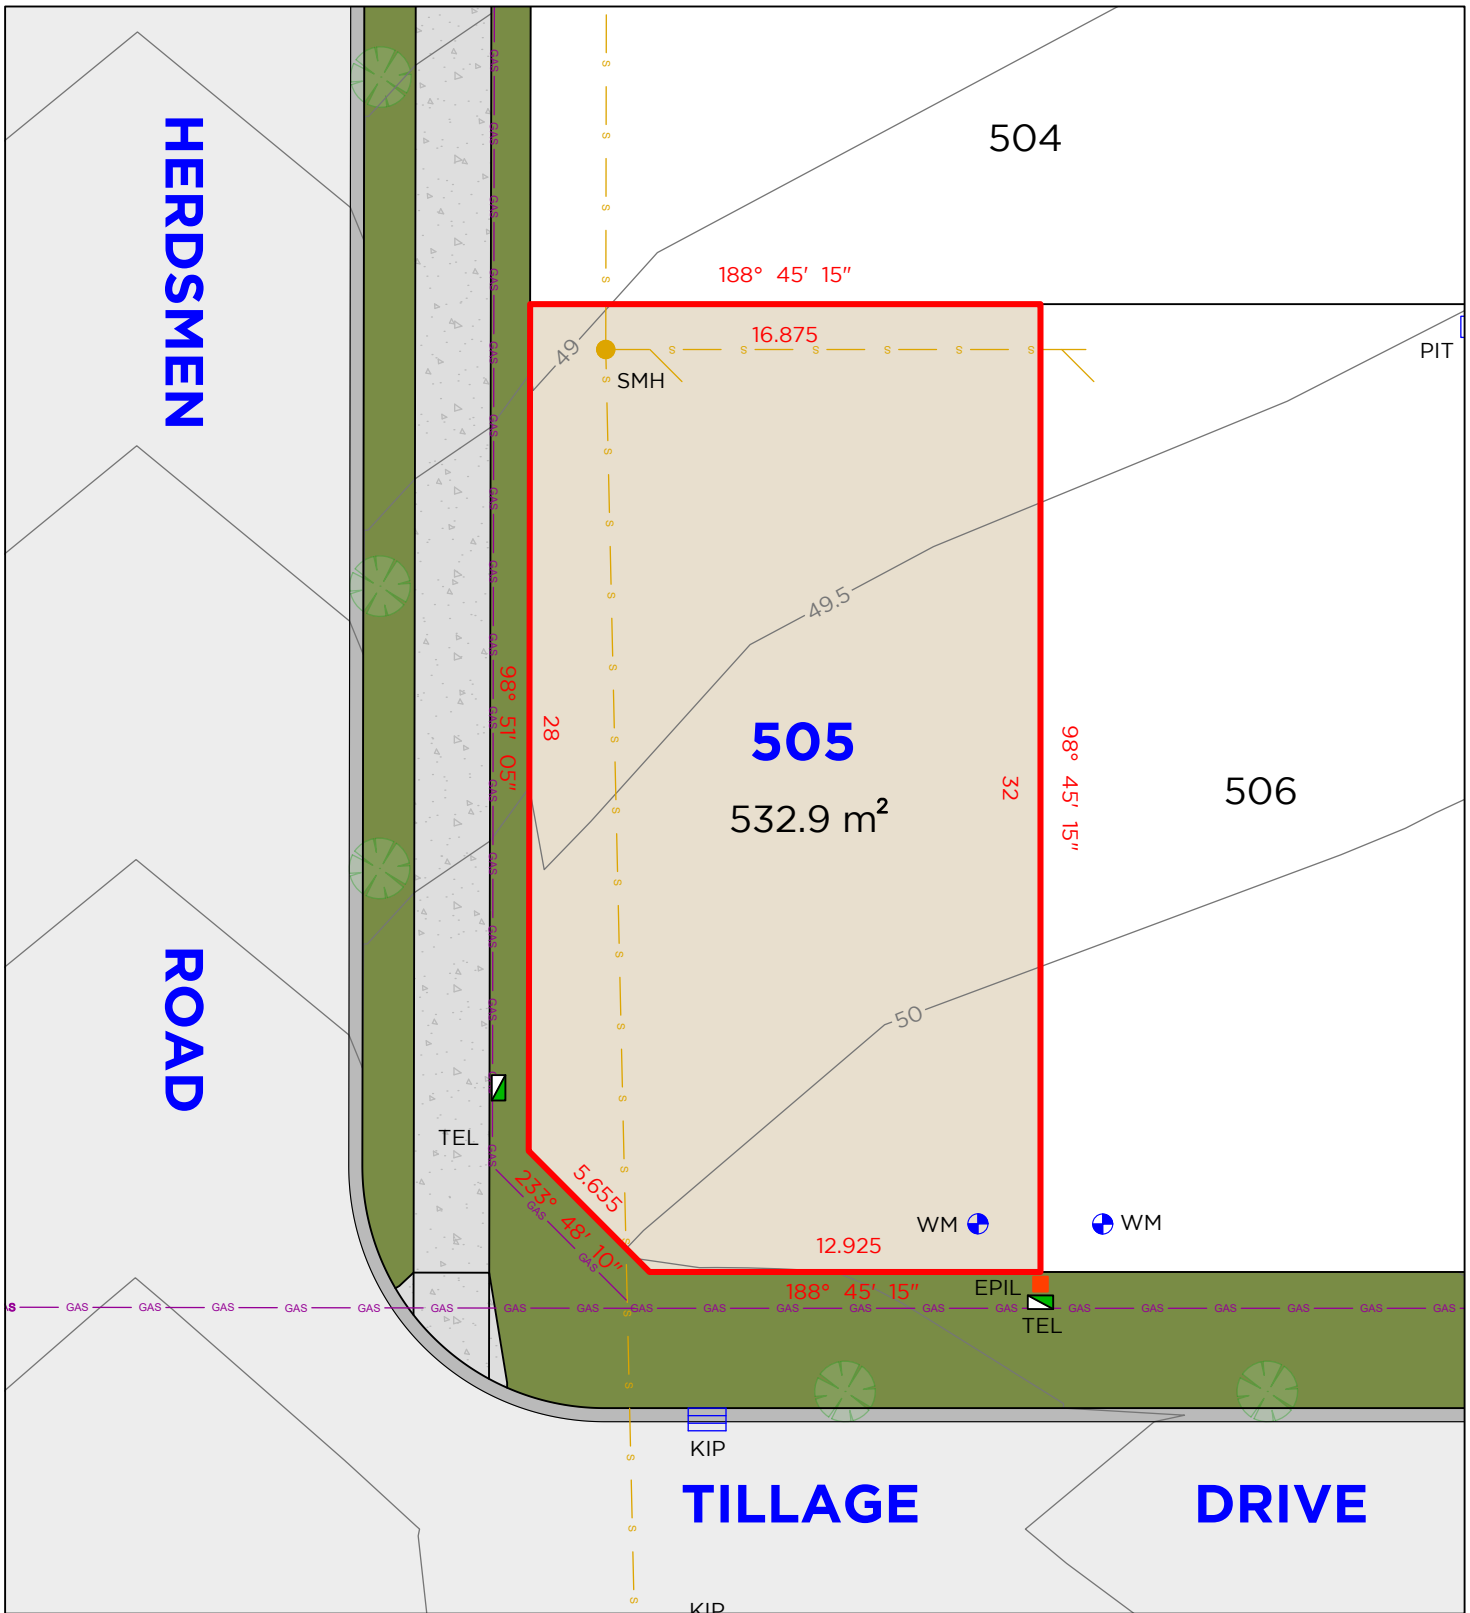

LEGEND

	BOUNDARY LINE		TEL	TELSTRA / NBN PIT
	ADJACENT BOUNDARY		EPIL	ELECTRICAL PILLAR
	SEWER		LP	LIGHT POLE
	GAS LINE		SMH	SEWER MAN HOLE
	WM		KIP	KERB INLET PIT
	HYD			
	HYDRANT			

DISCLAIMER


1. THIS PLAN HAS BEEN COMPILED FROM DESIGN PLANS AT THE SCALE/S STATED. IT IS RECOMMENDED THAT A SURVEY IS UNDERTAKEN PRIOR TO THE PREPARATION OF CONSTRUCTION DRAWINGS. THE PLAN IS SUITABLE FOR DESIGN ONLY & MAY NOT BE SUITABLE FOR ANY OTHER PURPOSE OR FOR USE AT ANY OTHER SCALES/S.
2. THE BOUNDARIES & SERVICES SHOWN ARE APPROXIMATE ONLY. FURTHER SURVEY WILL BE REQUIRED IF CONSTRUCTION IS TO TAKE PLACE ON OR ADJACENT TO THE BOUNDARIES.

NOTE • ANTICIPATED LOT CLASSIFICATION IS H2

DELFS LASCELLES
CONSULTING SURVEYORS



LOT 506

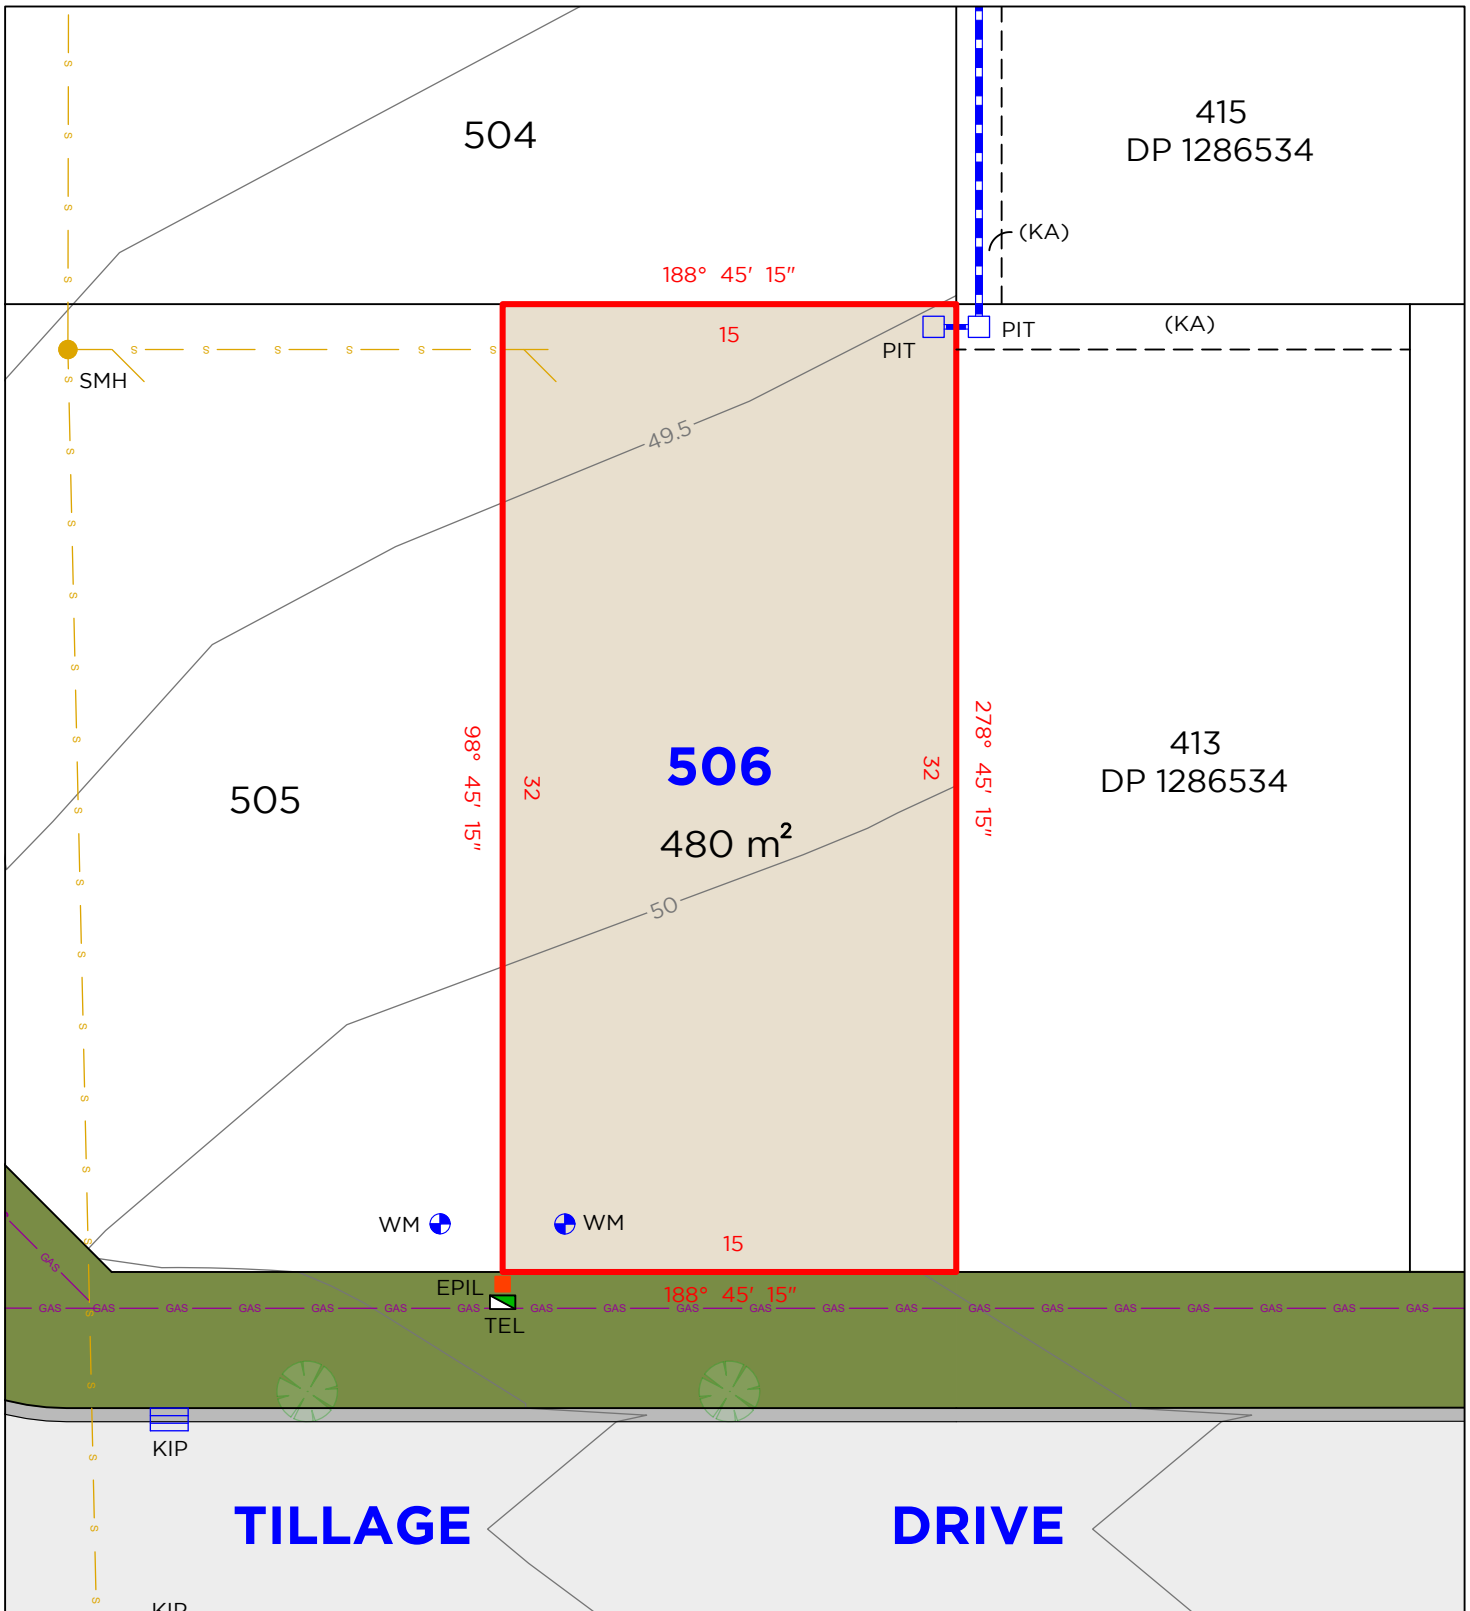

LEGEND

	BOUNDARY LINE		TEL	TELSTRA / NBN PIT
	ADJACENT BOUNDARY		EPIL	ELECTRICAL PILLAR
	STORMWATER		SMH	SEWER MAN HOLE
	SEWER		KIP	KERB INLET PIT
	GAS LINE		PIT	DRAINAGE PIT
	WM			
	WATER METER			

EASEMENTS

(KA) EASEMENT TO DRAIN WATER 1.5 WIDE (D.P.1286534)

DISCLAIMER


1. THIS PLAN HAS BEEN COMPILED FROM DESIGN PLANS AT THE SCALE/S STATED. IT IS RECOMMENDED THAT A SURVEY IS UNDERTAKEN PRIOR TO THE PREPARATION OF CONSTRUCTION DRAWINGS. THE PLAN IS SUITABLE FOR DESIGN ONLY & MAY NOT BE SUITABLE FOR ANY OTHER PURPOSE OR FOR USE AT ANY OTHER SCALES/S.
2. THE BOUNDARIES & SERVICES SHOWN ARE APPROXIMATE ONLY. FURTHER SURVEY WILL BE REQUIRED IF CONSTRUCTION IS TO TAKE PLACE ON OR ADJACENT TO THE BOUNDARIES.

NOTE • ANTICIPATED LOT CLASSIFICATION IS H2

DELFS LASCELLES
CONSULTING SURVEYORS



LOT 507

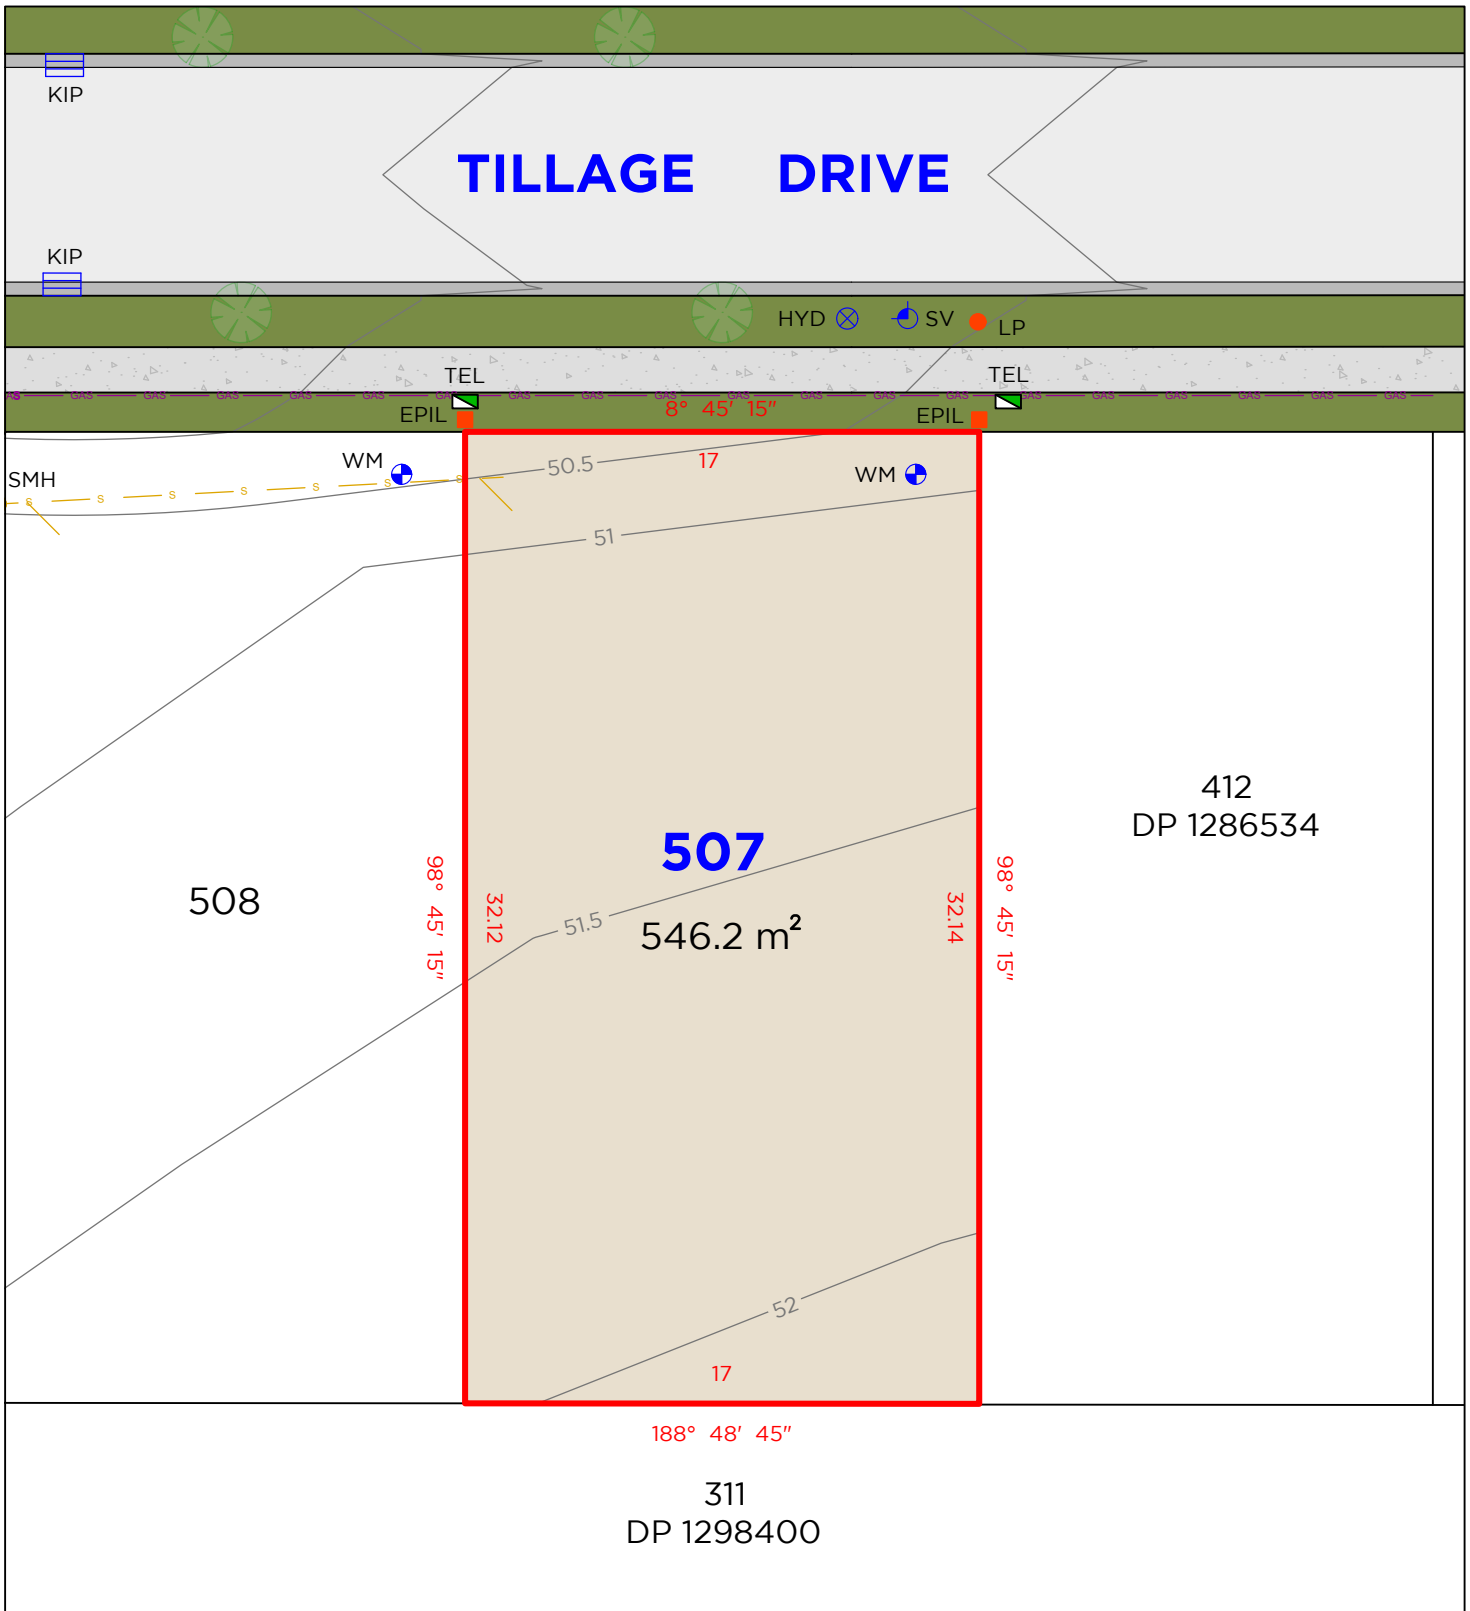

LEGEND

	BOUNDARY LINE		TEL	TELSTRA / NBN PIT
	ADJACENT BOUNDARY		EPIL	ELECTRICAL PILLAR
	SEWER		LP	LIGHT POLE
	GAS LINE		SMH	SEWER MAN HOLE
	WM		KIP	KERB INLET PIT
	HYDRANT		SV	STOP VALVE

DISCLAIMER


1. THIS PLAN HAS BEEN COMPILED FROM DESIGN PLANS AT THE SCALE/S STATED. IT IS RECOMMENDED THAT A SURVEY IS UNDERTAKEN PRIOR TO THE PREPARATION OF CONSTRUCTION DRAWINGS. THE PLAN IS SUITABLE FOR DESIGN ONLY & MAY NOT BE SUITABLE FOR ANY OTHER PURPOSE OR FOR USE AT ANY OTHER SCALES/S.
2. THE BOUNDARIES & SERVICES SHOWN ARE APPROXIMATE ONLY. FURTHER SURVEY WILL BE REQUIRED IF CONSTRUCTION IS TO TAKE PLACE ON OR ADJACENT TO THE BOUNDARIES.

NOTE • ANTICIPATED LOT CLASSIFICATION IS H2

DELFS LASCELLES
CONSULTING SURVEYORS



LOT 508

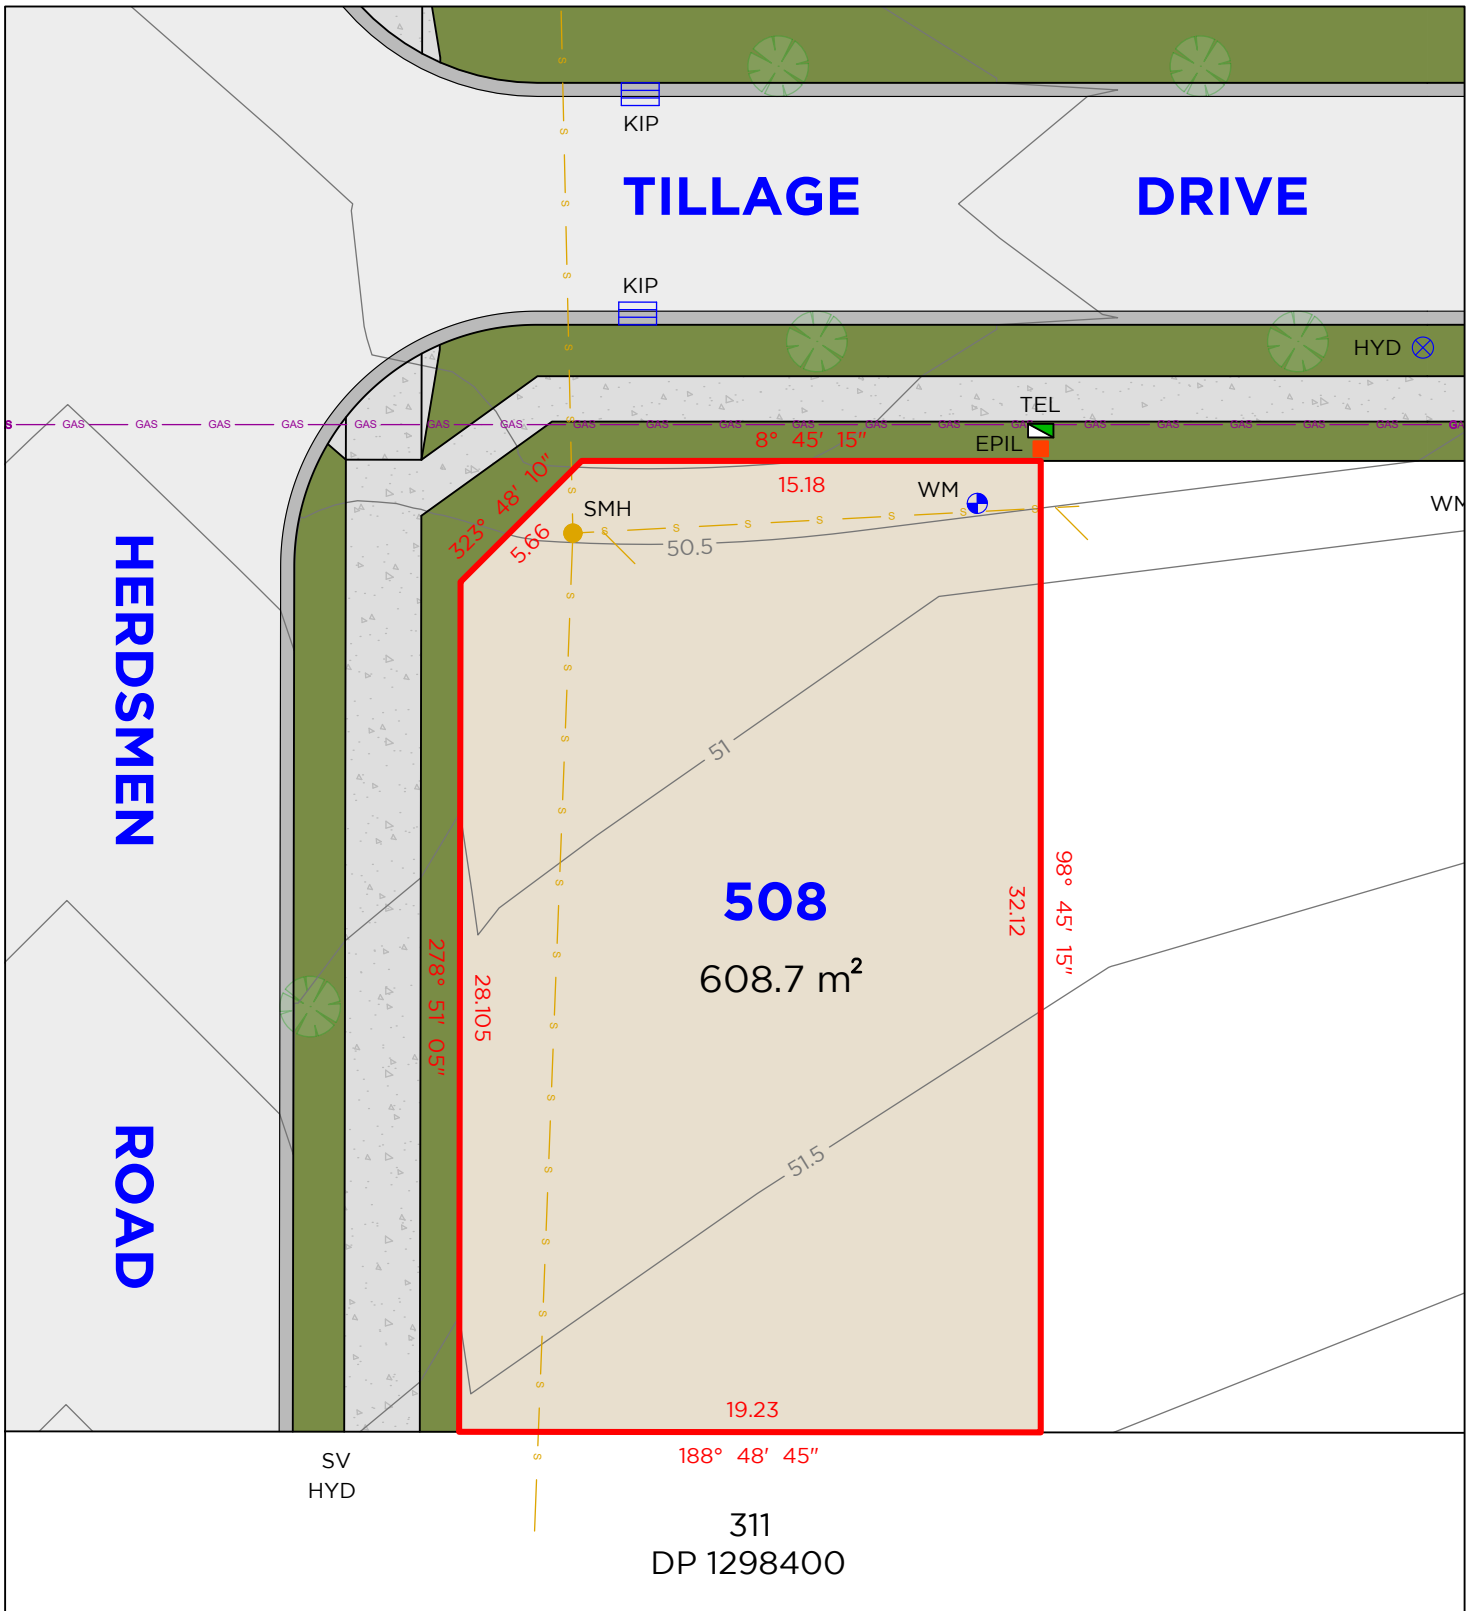

LEGEND

	BOUNDARY LINE		TEL	TELSTRA / NBN PIT
	ADJACENT BOUNDARY		EPIL	ELECTRICAL PILLAR
	SEWER		LP	LIGHT POLE
	GAS LINE		SMH	SEWER MAN HOLE
	WM		KIP	KERB INLET PIT
	HYD		SV	STOP VALVE

DISCLAIMER


1. THIS PLAN HAS BEEN COMPILED FROM DESIGN PLANS AT THE SCALE/S STATED. IT IS RECOMMENDED THAT A SURVEY IS UNDERTAKEN PRIOR TO THE PREPARATION OF CONSTRUCTION DRAWINGS. THE PLAN IS SUITABLE FOR DESIGN ONLY & MAY NOT BE SUITABLE FOR ANY OTHER PURPOSE OR FOR USE AT ANY OTHER SCALES/S.
2. THE BOUNDARIES & SERVICES SHOWN ARE APPROXIMATE ONLY. FURTHER SURVEY WILL BE REQUIRED IF CONSTRUCTION IS TO TAKE PLACE ON OR ADJACENT TO THE BOUNDARIES.

NOTE • ANTICIPATED LOT CLASSIFICATION IS H2

DELFS LASCELLES
CONSULTING SURVEYORS



LOT 509

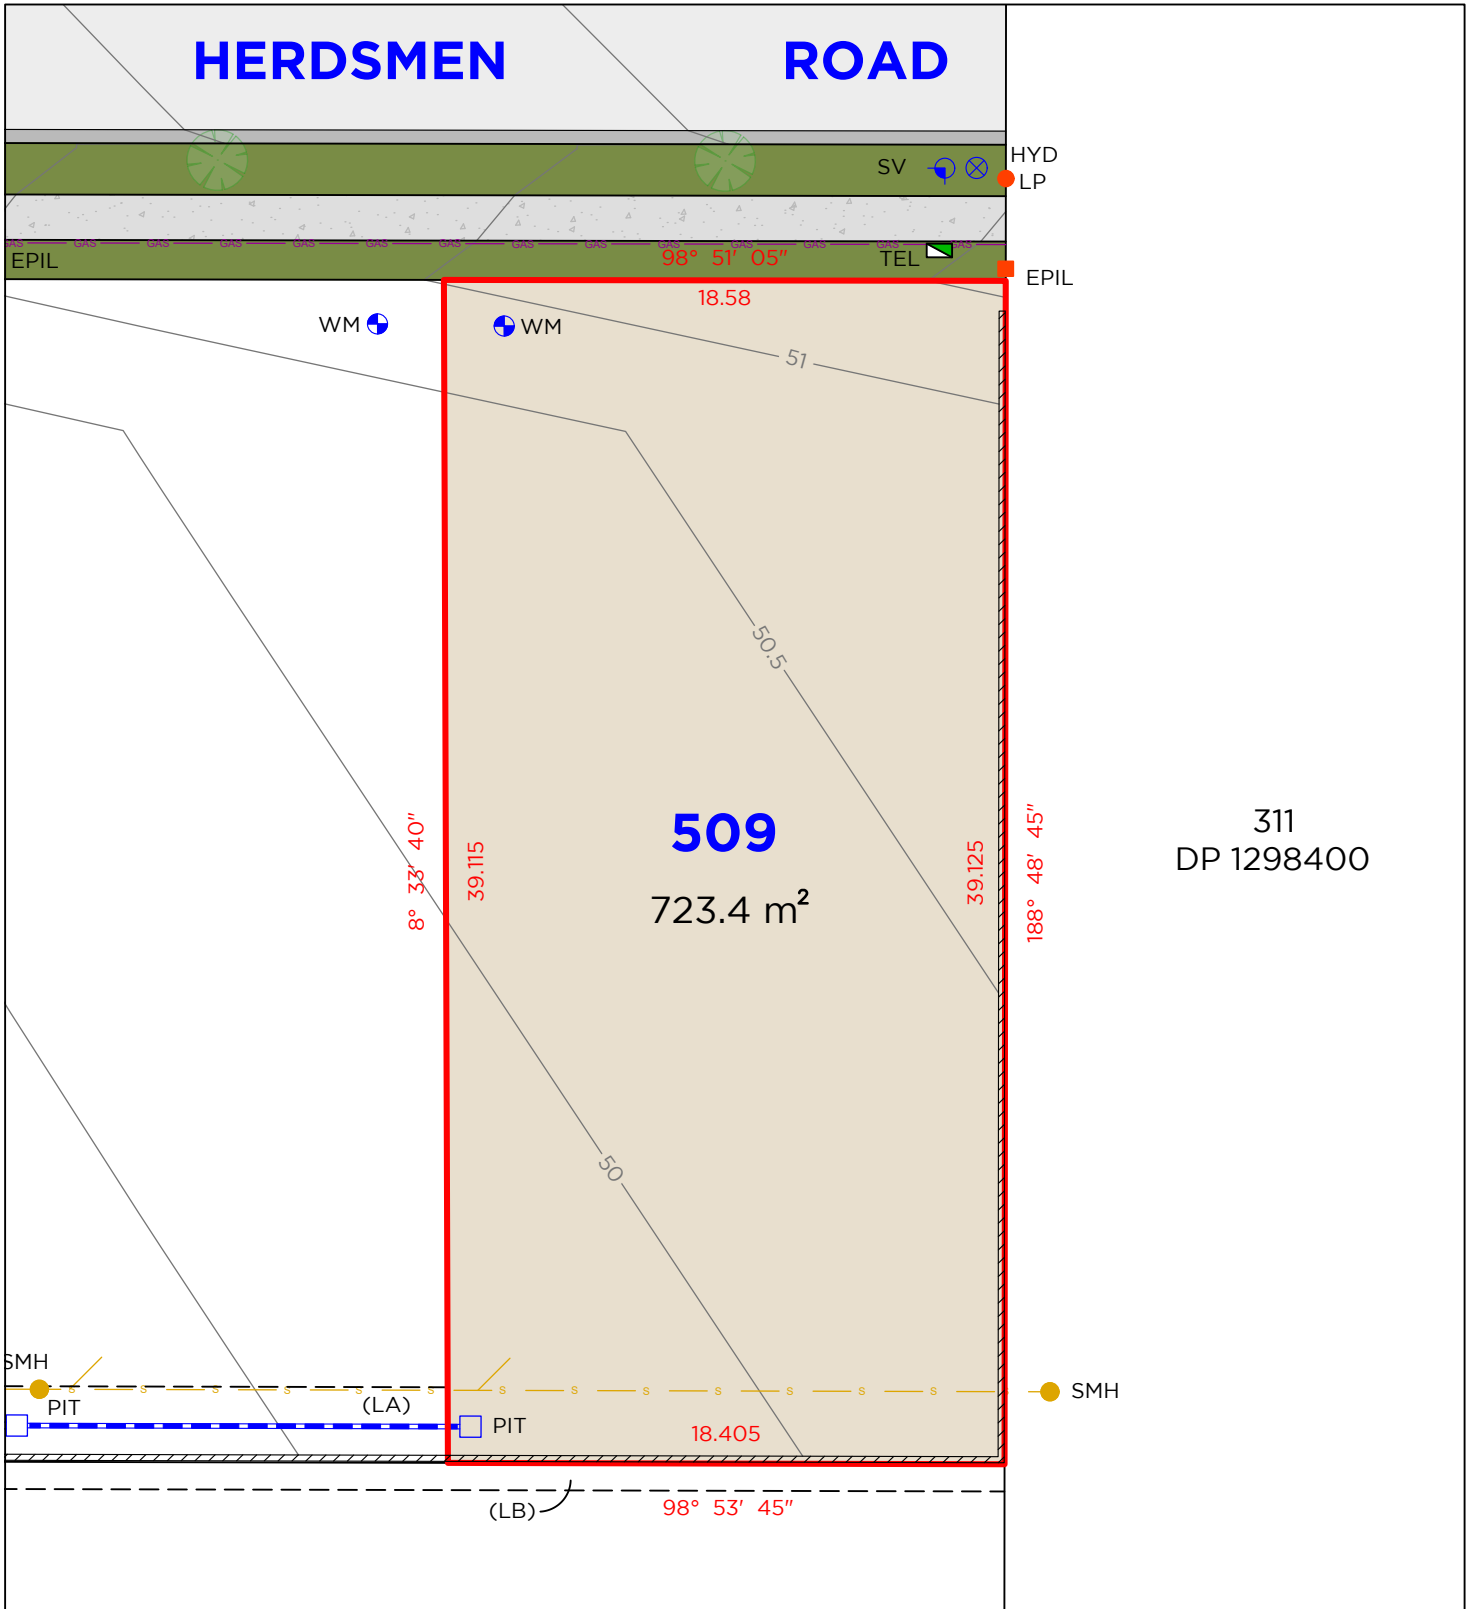

311
DP 1298400

LEGEND

- BOUNDARY LINE
- ADJACENT BOUNDARY
- EASEMENT
- SEWER
- GAS LINE
- STORMWATER
- RETAINING WALL

- TEL TELSTRA / NBN PIT
- EPIL ELECTRICAL PILLAR
- LP LIGHT POLE
- SMH SEWER MAN HOLE
- WM WATER METER
- PIT DRAINAGE PIT
- SV STOP VALVE
- HYD HYDRANT

EASEMENTS

- (LA) EASEMENT TO DRAIN WATER 1.5 & 2.5 WIDE
- (LB) EASEMENT FOR SUPPORT 0.9 WIDE

DISCLAIMER


1. THIS PLAN HAS BEEN COMPILED FROM DESIGN PLANS AT THE SCALE/S STATED. IT IS RECOMMENDED THAT A SURVEY IS UNDERTAKEN PRIOR TO THE PREPARATION OF CONSTRUCTION DRAWINGS. THE PLAN IS SUITABLE FOR DESIGN ONLY & MAY NOT BE SUITABLE FOR ANY OTHER PURPOSE OR FOR USE AT ANY OTHER SCALES/S.
2. THE BOUNDARIES & SERVICES SHOWN ARE APPROXIMATE ONLY. FURTHER SURVEY WILL BE REQUIRED IF CONSTRUCTION IS TO TAKE PLACE ON OR ADJACENT TO THE BOUNDARIES.

NOTE • ANTICIPATED LOT CLASSIFICATION IS H2

**DELFS
LASCELLES**
CONSULTING SURVEYORS



LOT 510

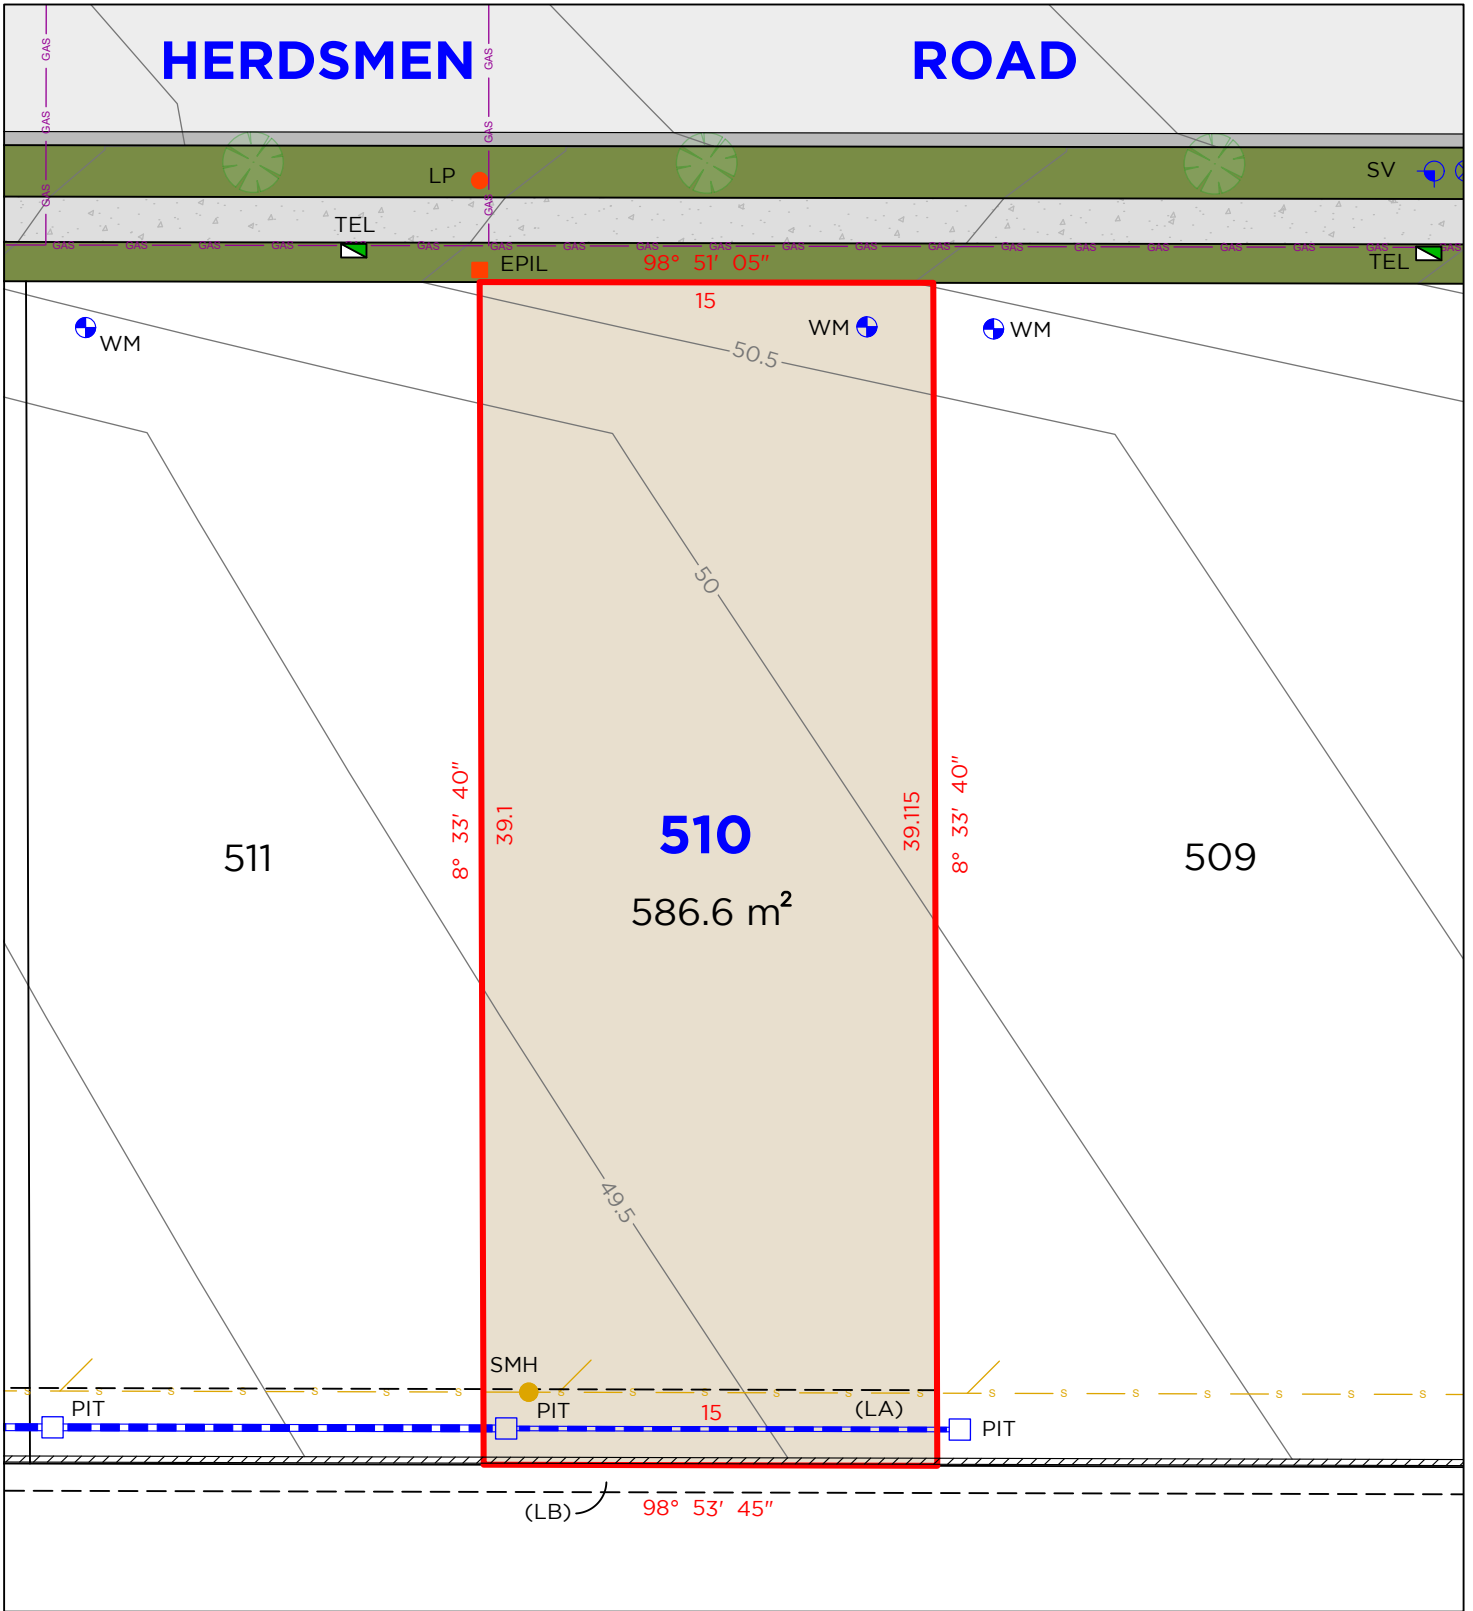

LEGEND

- BOUNDARY LINE
- ADJACENT BOUNDARY
- EASEMENT
- SEWER
- GAS LINE
- STORMWATER
- RETAINING WALL

- TEL TELSTRA / NBN PIT
- EPIL ELECTRICAL PILLAR
- LP LIGHT POLE
- SMH SEWER MAN HOLE
- WM WATER METER
- PIT DRAINAGE PIT

EASEMENTS

- (LA) EASEMENT TO DRAIN WATER 1.5 & 2.5 WIDE
- (LB) EASEMENT FOR SUPPORT 0.9 WIDE

DISCLAIMER


1. THIS PLAN HAS BEEN COMPILED FROM DESIGN PLANS AT THE SCALE/S STATED. IT IS RECOMMENDED THAT A SURVEY IS UNDERTAKEN PRIOR TO THE PREPARATION OF CONSTRUCTION DRAWINGS. THE PLAN IS SUITABLE FOR DESIGN ONLY & MAY NOT BE SUITABLE FOR ANY OTHER PURPOSE OR FOR USE AT ANY OTHER SCALES/S.
2. THE BOUNDARIES & SERVICES SHOWN ARE APPROXIMATE ONLY. FURTHER SURVEY WILL BE REQUIRED IF CONSTRUCTION IS TO TAKE PLACE ON OR ADJACENT TO THE BOUNDARIES.

NOTE • ANTICIPATED LOT CLASSIFICATION IS H2

**DELFS
LASCELLES**
CONSULTING SURVEYORS



LOT 511

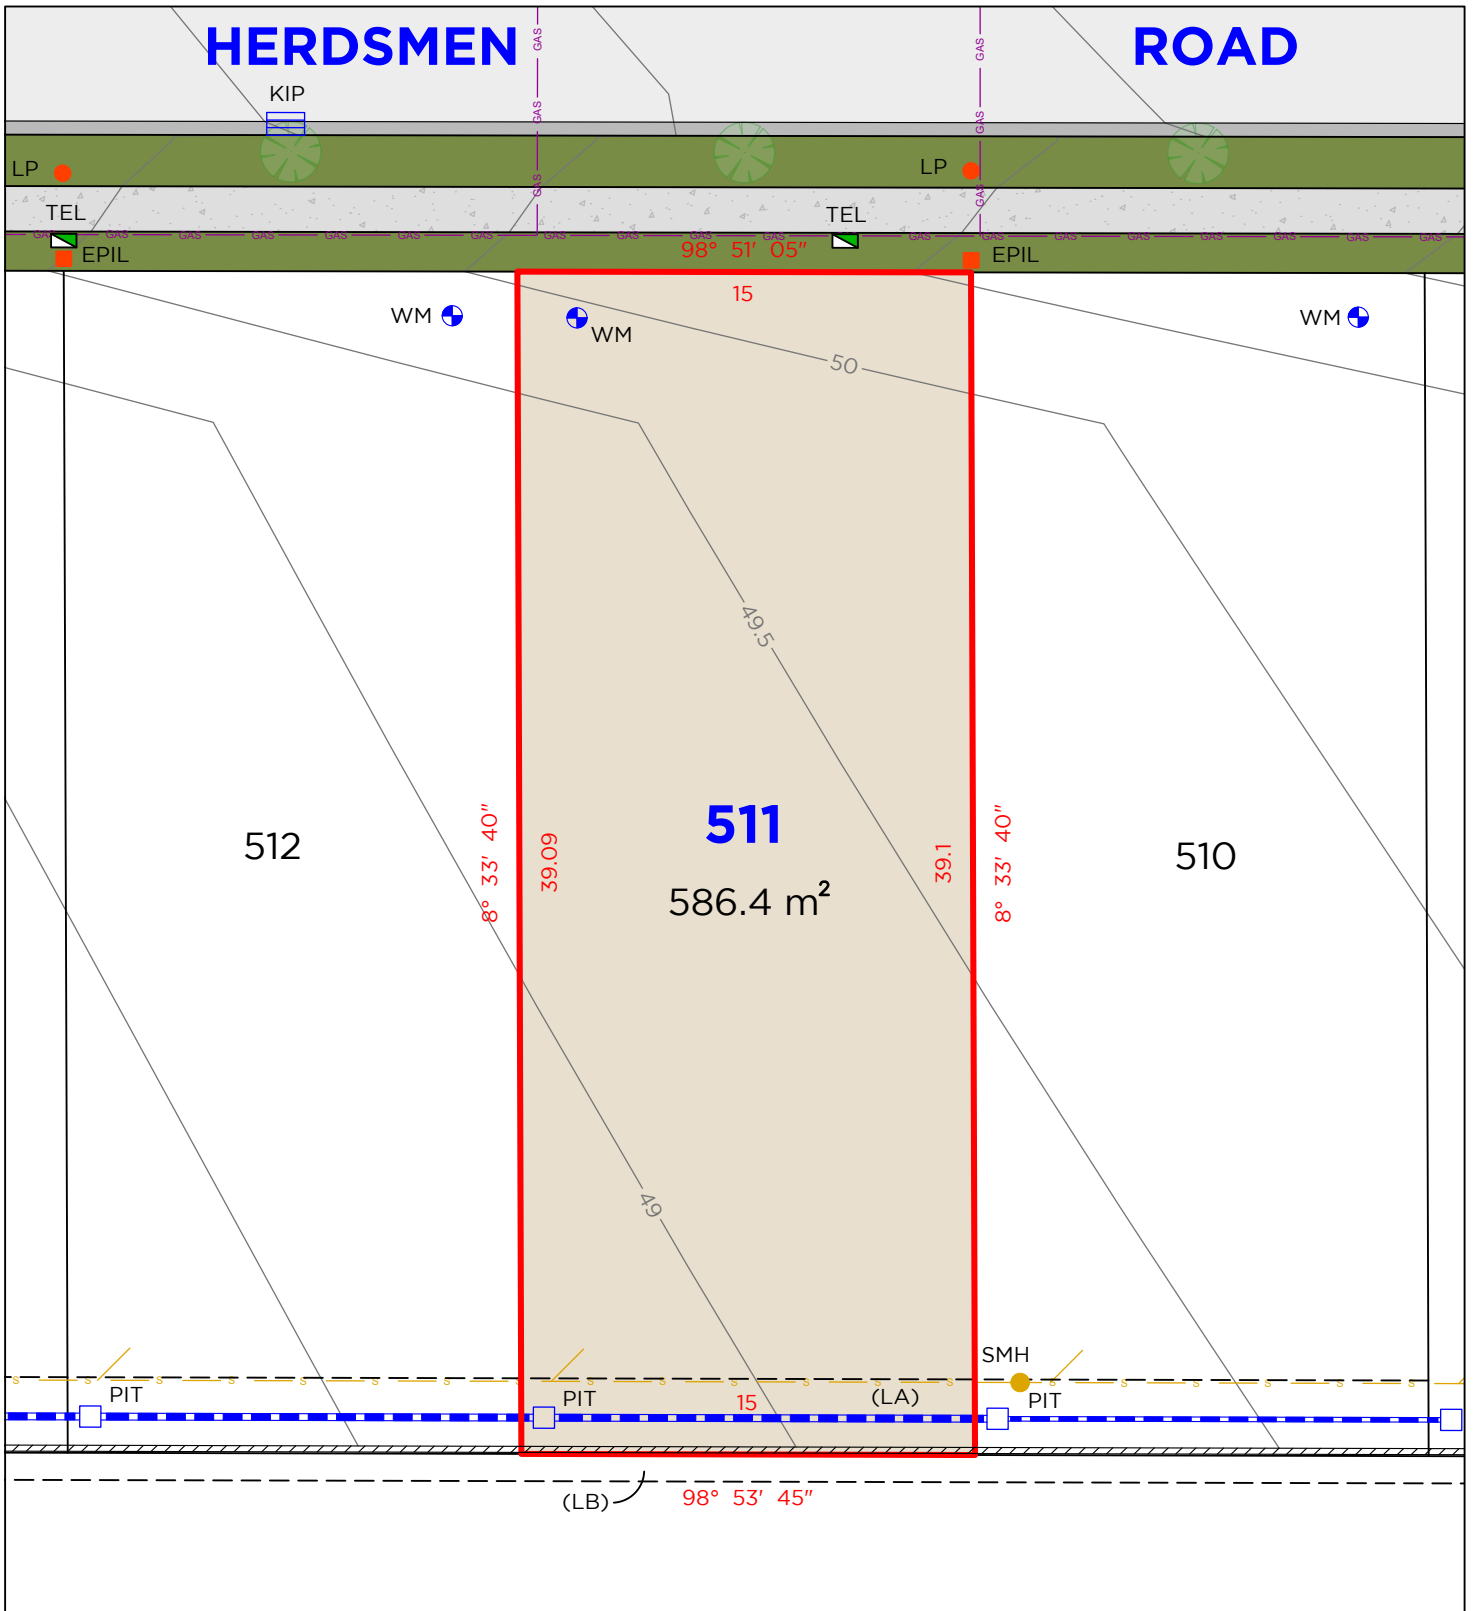

LEGEND

- BOUNDARY LINE
- ADJACENT BOUNDARY
- EASEMENT
- SEWER
- GAS LINE
- STORMWATER
- RETAINING WALL

- TEL TELSTRA / NBN PIT
- EPIL ELECTRICAL PILLAR
- LP LIGHT POLE
- SMH SEWER MAN HOLE
- WM WATER METER
- PIT DRAINAGE PIT
- KIP KERB INLET PIT

EASEMENTS

- (LA) EASEMENT TO DRAIN WATER 1.5 & 2.5 WIDE
- (LB) EASEMENT FOR SUPPORT 0.9 WIDE

DISCLAIMER


1. THIS PLAN HAS BEEN COMPILED FROM DESIGN PLANS AT THE SCALE/S STATED. IT IS RECOMMENDED THAT A SURVEY IS UNDERTAKEN PRIOR TO THE PREPARATION OF CONSTRUCTION DRAWINGS. THE PLAN IS SUITABLE FOR DESIGN ONLY & MAY NOT BE SUITABLE FOR ANY OTHER PURPOSE OR FOR USE AT ANY OTHER SCALES/S.
2. THE BOUNDARIES & SERVICES SHOWN ARE APPROXIMATE ONLY. FURTHER SURVEY WILL BE REQUIRED IF CONSTRUCTION IS TO TAKE PLACE ON OR ADJACENT TO THE BOUNDARIES.

NOTE • ANTICIPATED LOT CLASSIFICATION IS H2

DELFS LASCELLES
CONSULTING SURVEYORS



LOT 512

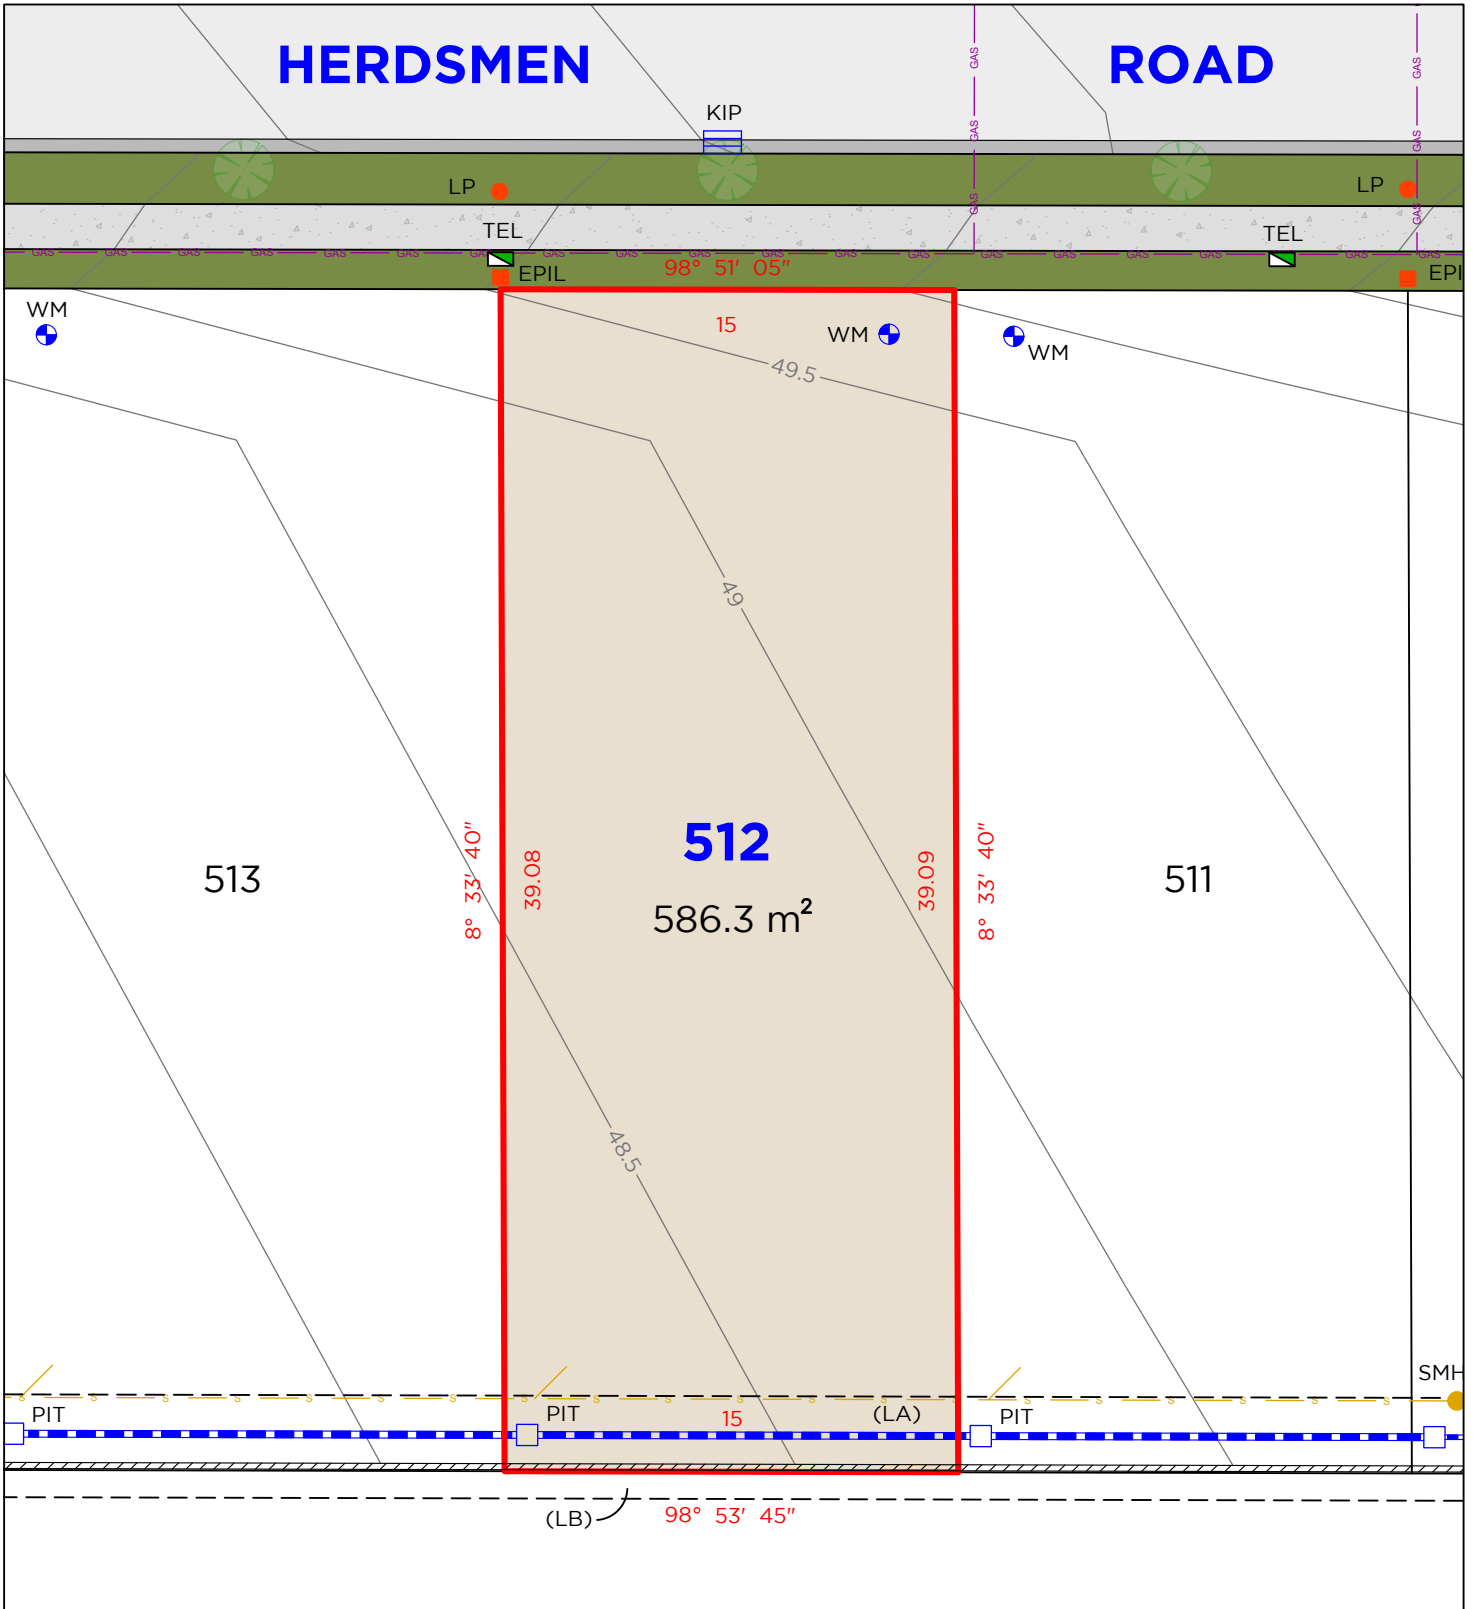

LEGEND

- BOUNDARY LINE
- ADJACENT BOUNDARY
- EASEMENT
- SEWER
- GAS LINE
- STORMWATER
- RETAINING WALL

- TEL TELSTRA / NBN PIT
- EPIL ELECTRICAL PILLAR
- SMH SEWER MAN HOLE
- WM WATER METER
- PIT DRAINAGE PIT
- KIP KERB INLET PIT

EASEMENTS

- (LA) EASEMENT TO DRAIN WATER 1.5 & 2.5 WIDE
- (LB) EASEMENT FOR SUPPORT 0.9 WIDE

DISCLAIMER


1. THIS PLAN HAS BEEN COMPILED FROM DESIGN PLANS AT THE SCALE/S STATED. IT IS RECOMMENDED THAT A SURVEY IS UNDERTAKEN PRIOR TO THE PREPARATION OF CONSTRUCTION DRAWINGS. THE PLAN IS SUITABLE FOR DESIGN ONLY & MAY NOT BE SUITABLE FOR ANY OTHER PURPOSE OR FOR USE AT ANY OTHER SCALES/S.
2. THE BOUNDARIES & SERVICES SHOWN ARE APPROXIMATE ONLY. FURTHER SURVEY WILL BE REQUIRED IF CONSTRUCTION IS TO TAKE PLACE ON OR ADJACENT TO THE BOUNDARIES.

NOTE • ANTICIPATED LOT CLASSIFICATION IS H2

DELFS LASCELLES
CONSULTING SURVEYORS



LOT 513

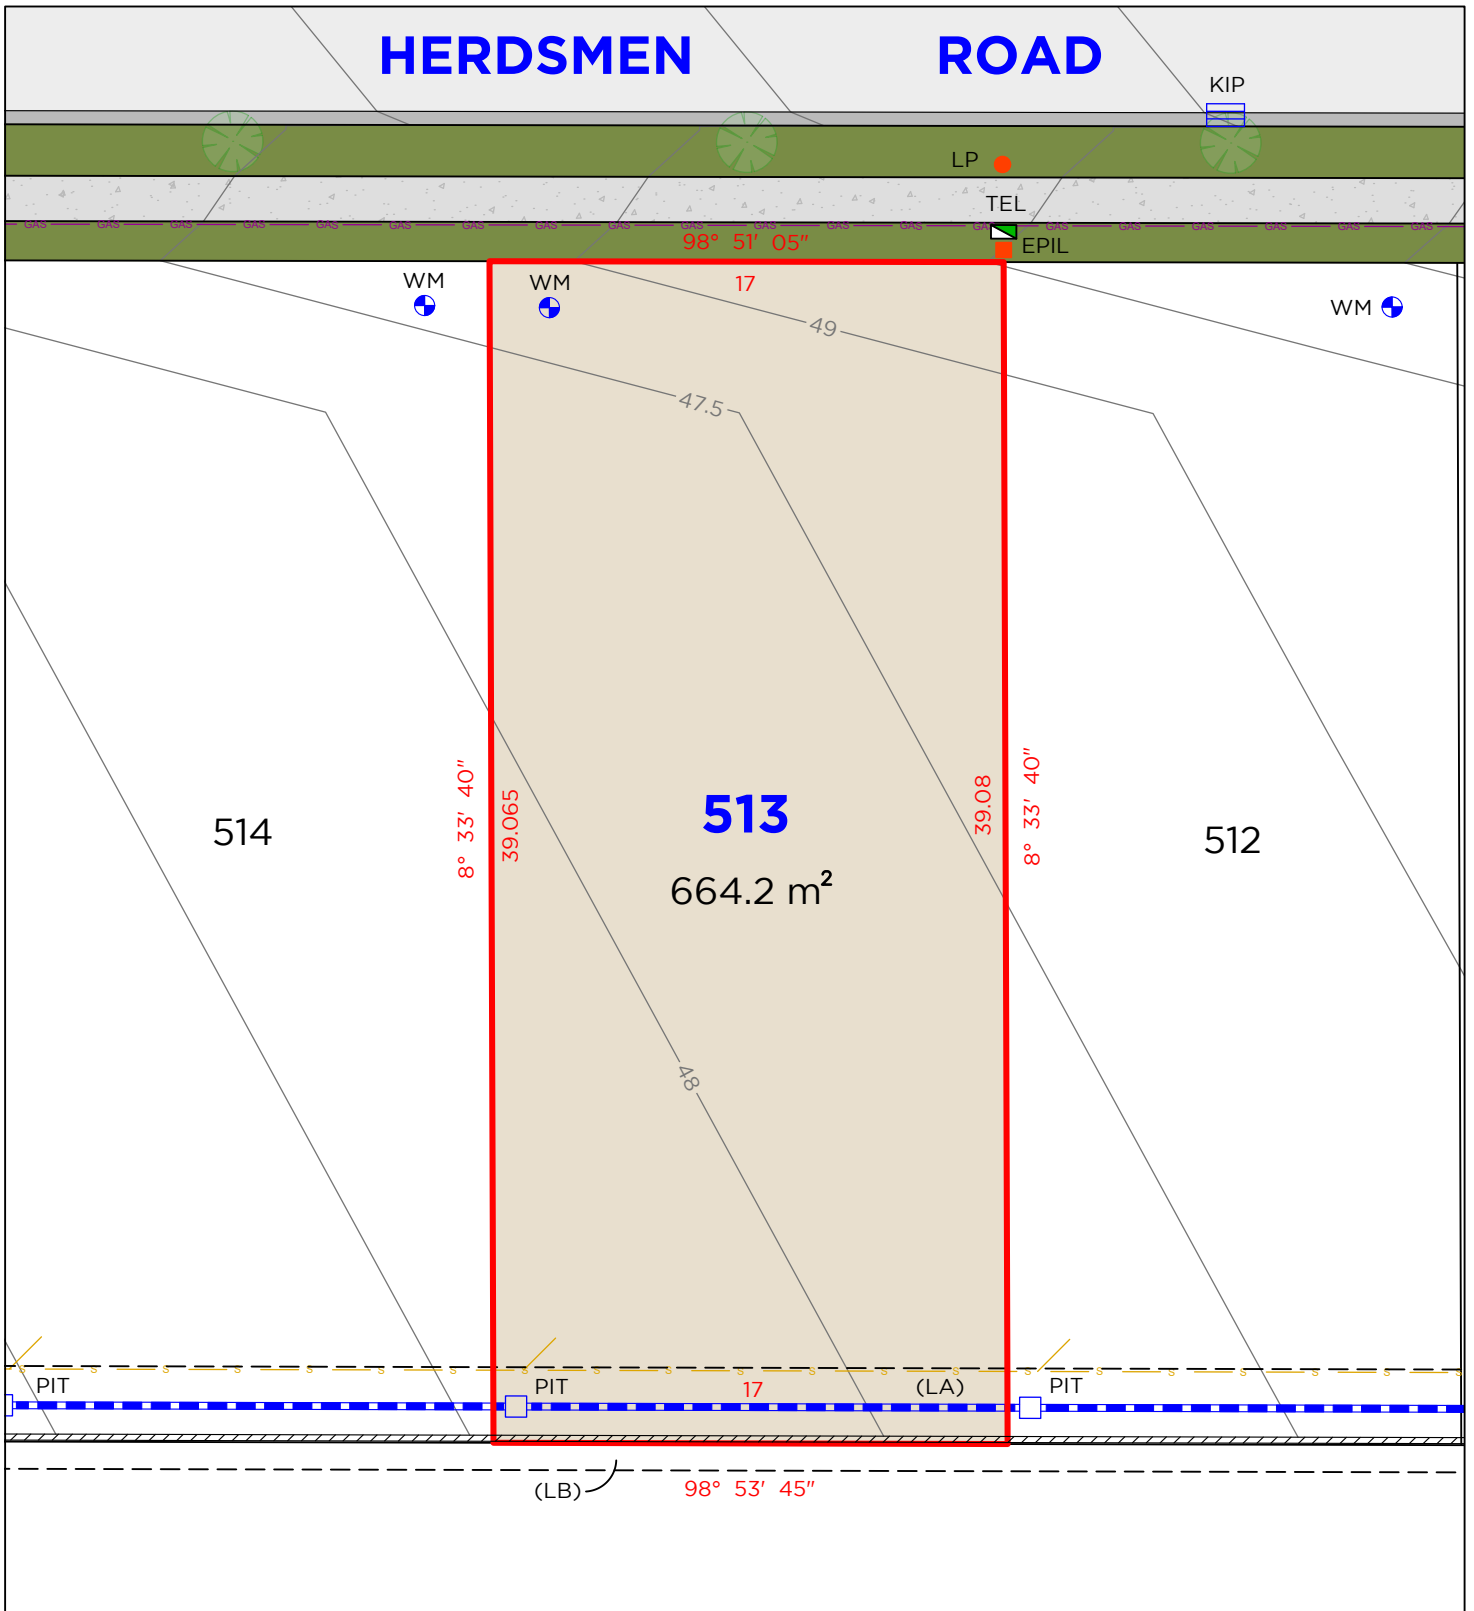

LEGEND

- BOUNDARY LINE
- ADJACENT BOUNDARY
- EASEMENT
- SEWER
- GAS LINE
- STORMWATER
- RETAINING WALL

- TEL TELSTRA / NBN PIT
- EPIL ELECTRICAL PILLAR
- SMH SEWER MAN HOLE
- WM WATER METER
- PIT DRAINAGE PIT
- KIP KERB INLET PIT

EASEMENTS

- (LA) EASEMENT TO DRAIN WATER 1.5 & 2.5 WIDE
- (LB) EASEMENT FOR SUPPORT 0.9 WIDE

DISCLAIMER


1. THIS PLAN HAS BEEN COMPILED FROM DESIGN PLANS AT THE SCALE/S STATED. IT IS RECOMMENDED THAT A SURVEY IS UNDERTAKEN PRIOR TO THE PREPARATION OF CONSTRUCTION DRAWINGS. THE PLAN IS SUITABLE FOR DESIGN ONLY & MAY NOT BE SUITABLE FOR ANY OTHER PURPOSE OR FOR USE AT ANY OTHER SCALES/S.
2. THE BOUNDARIES & SERVICES SHOWN ARE APPROXIMATE ONLY. FURTHER SURVEY WILL BE REQUIRED IF CONSTRUCTION IS TO TAKE PLACE ON OR ADJACENT TO THE BOUNDARIES.

NOTE • ANTICIPATED LOT CLASSIFICATION IS H2

DELFS LASCELLES
CONSULTING SURVEYORS



LOT 514

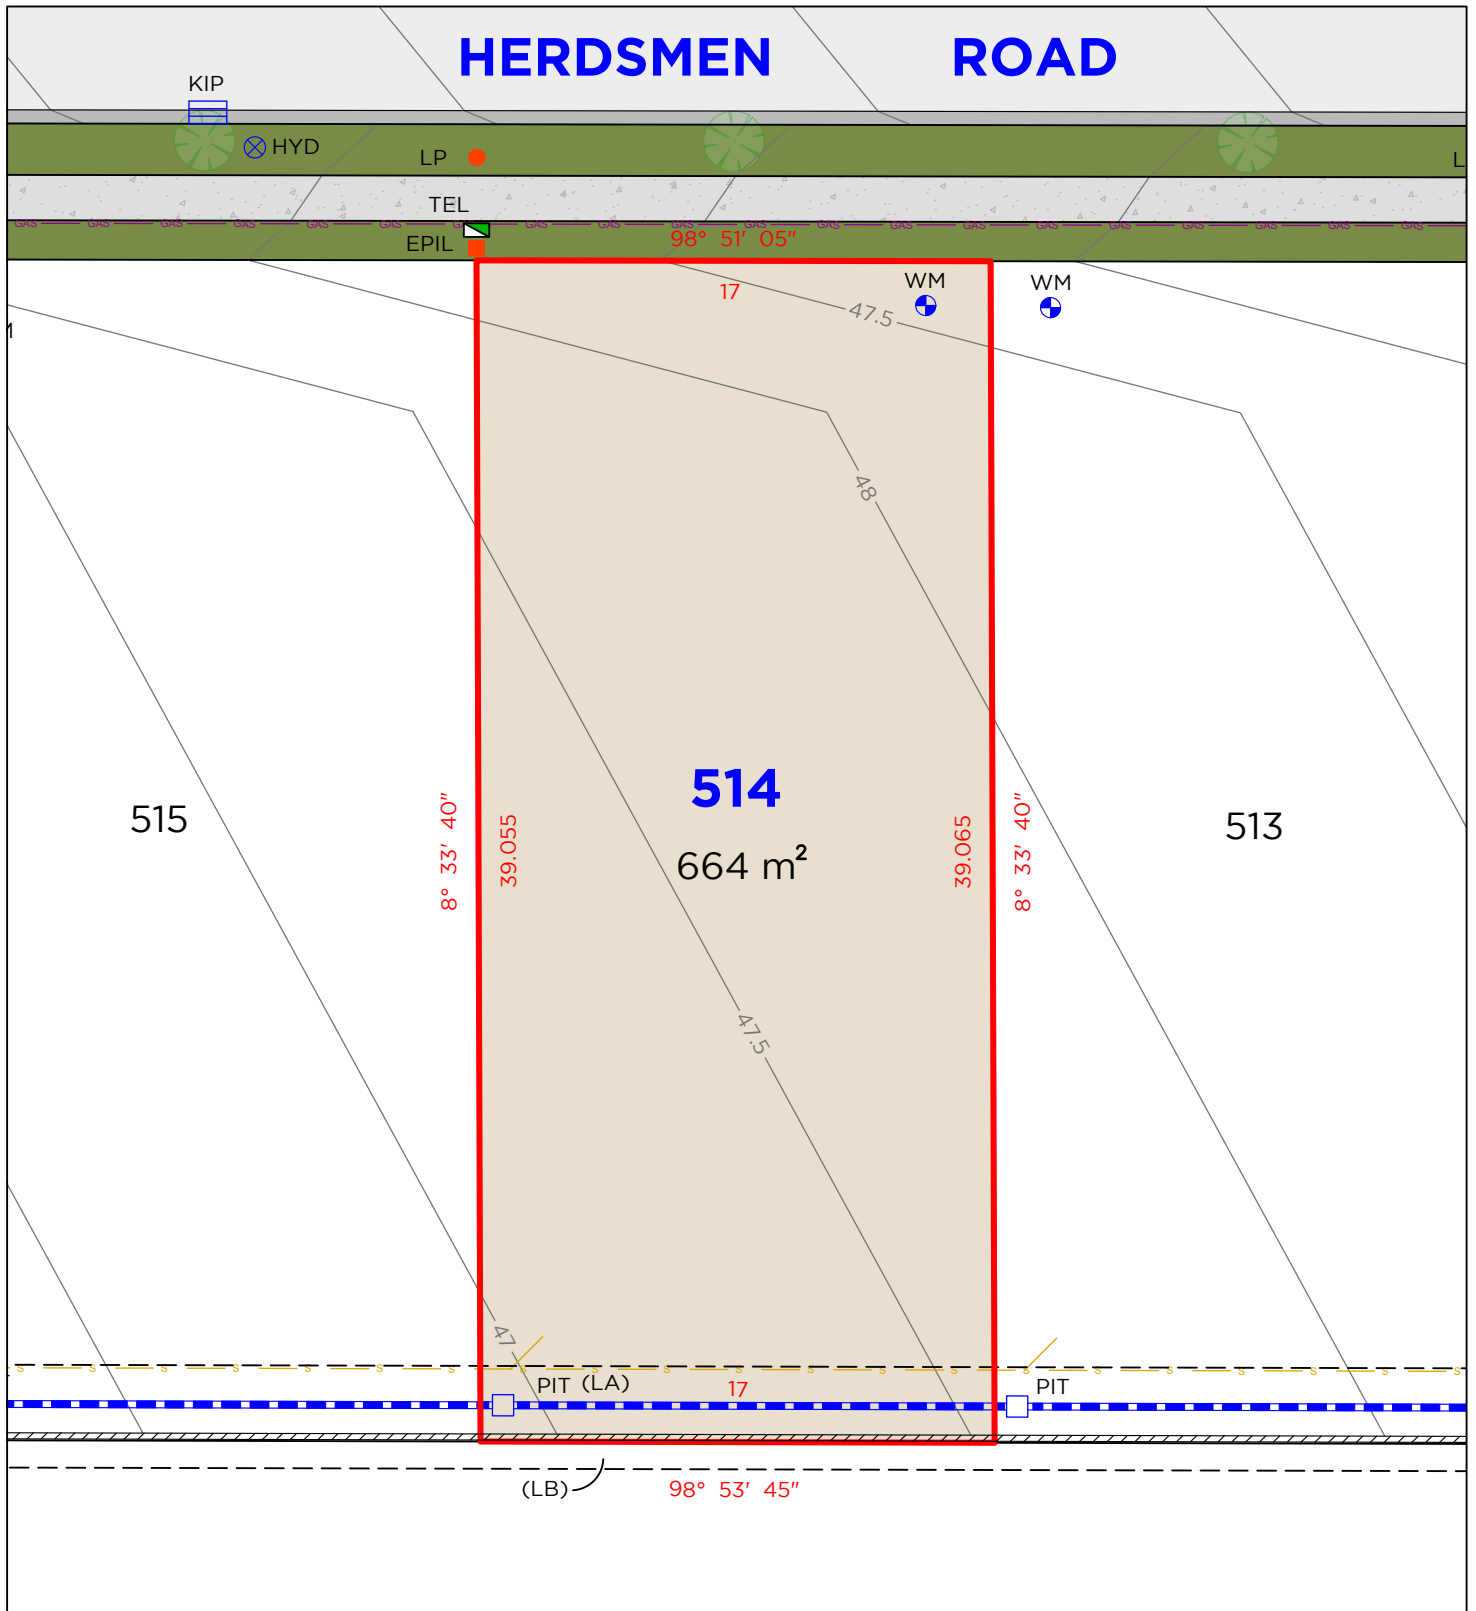

LEGEND

	BOUNDARY LINE
	ADJACENT BOUNDARY
	EASEMENT
	SEWER
	GAS LINE
	STORMWATER
	RETAINING WALL

	TEL	TELSTRA / NBN PIT
	EPIL	ELECTRICAL PILLAR
	LP	LIGHT POLE
	WM	WATER METER
	PIT	DRAINAGE PIT
	KIP	KERB INLET PIT

EASEMENTS

- (LA) EASEMENT TO DRAIN WATER 1.5 & 2.5 WIDE
- (LB) EASEMENT FOR SUPPORT 0.9 WIDE

DISCLAIMER

1. THIS PLAN HAS BEEN COMPILED FROM DESIGN PLANS AT THE SCALE/S STATED. IT IS RECOMMENDED THAT A SURVEY IS UNDERTAKEN PRIOR TO THE PREPARATION OF CONSTRUCTION DRAWINGS. THE PLAN IS SUITABLE FOR DESIGN ONLY & MAY NOT BE SUITABLE FOR ANY OTHER PURPOSE OR FOR USE AT ANY OTHER SCALES/S.
2. THE BOUNDARIES & SERVICES SHOWN ARE APPROXIMATE ONLY. FURTHER SURVEY WILL BE REQUIRED IF CONSTRUCTION IS TO TAKE PLACE ON OR ADJACENT TO THE BOUNDARIES.

NOTE • ANTICIPATED LOT CLASSIFICATION IS H2

DELFS LASCELLES
CONSULTING SURVEYORS




LOT 515



HERDSMEN ROAD

ROAD

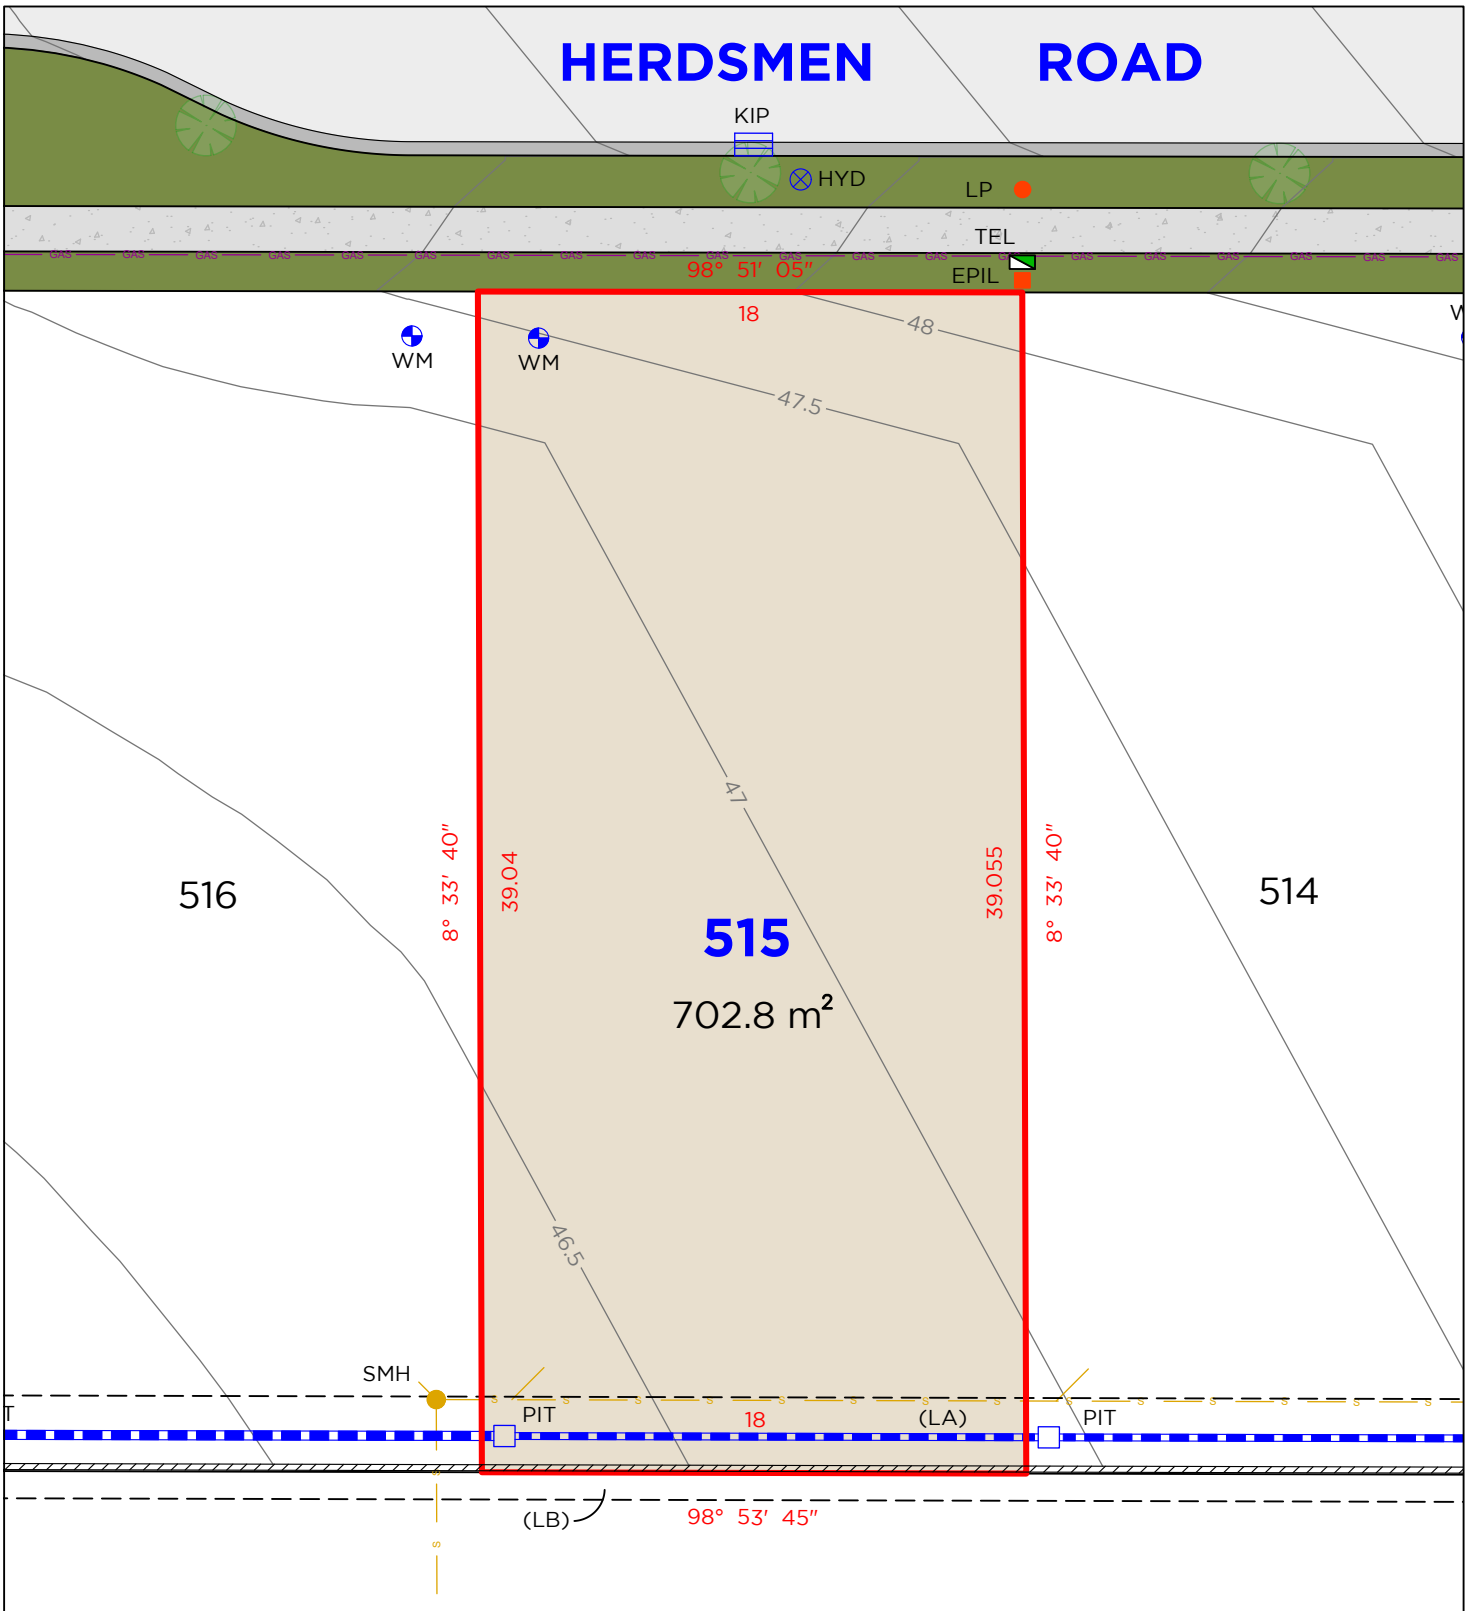

LEGEND

- BOUNDARY LINE
- ADJACENT BOUNDARY
- EASEMENT
- SEWER
- GAS LINE
- STORMWATER
- RETAINING WALL

- TEL
- EPIL
- LP
- SMH
- WM
- PIT
- KIP
- TELSTRA / NBN PIT
- ELECTRICAL PILLAR
- LIGHT POLE
- SEWER MAN HOLE
- WATER METER
- DRAINAGE PIT
- KERB INLET PIT

EASEMENTS

- (LA) EASEMENT TO DRAIN WATER 1.5 & 2.5 WIDE
- (LB) EASEMENT FOR SUPPORT 0.9 WIDE

DISCLAIMER


1. THIS PLAN HAS BEEN COMPILED FROM DESIGN PLANS AT THE SCALE/S STATED. IT IS RECOMMENDED THAT A SURVEY IS UNDERTAKEN PRIOR TO THE PREPARATION OF CONSTRUCTION DRAWINGS. THE PLAN IS SUITABLE FOR DESIGN ONLY & MAY NOT BE SUITABLE FOR ANY OTHER PURPOSE OR FOR USE AT ANY OTHER SCALES/S.
2. THE BOUNDARIES & SERVICES SHOWN ARE APPROXIMATE ONLY. FURTHER SURVEY WILL BE REQUIRED IF CONSTRUCTION IS TO TAKE PLACE ON OR ADJACENT TO THE BOUNDARIES.

NOTE • ANTICIPATED LOT CLASSIFICATION IS H2

DELFS LASCELLES
CONSULTING SURVEYORS



LOT 516

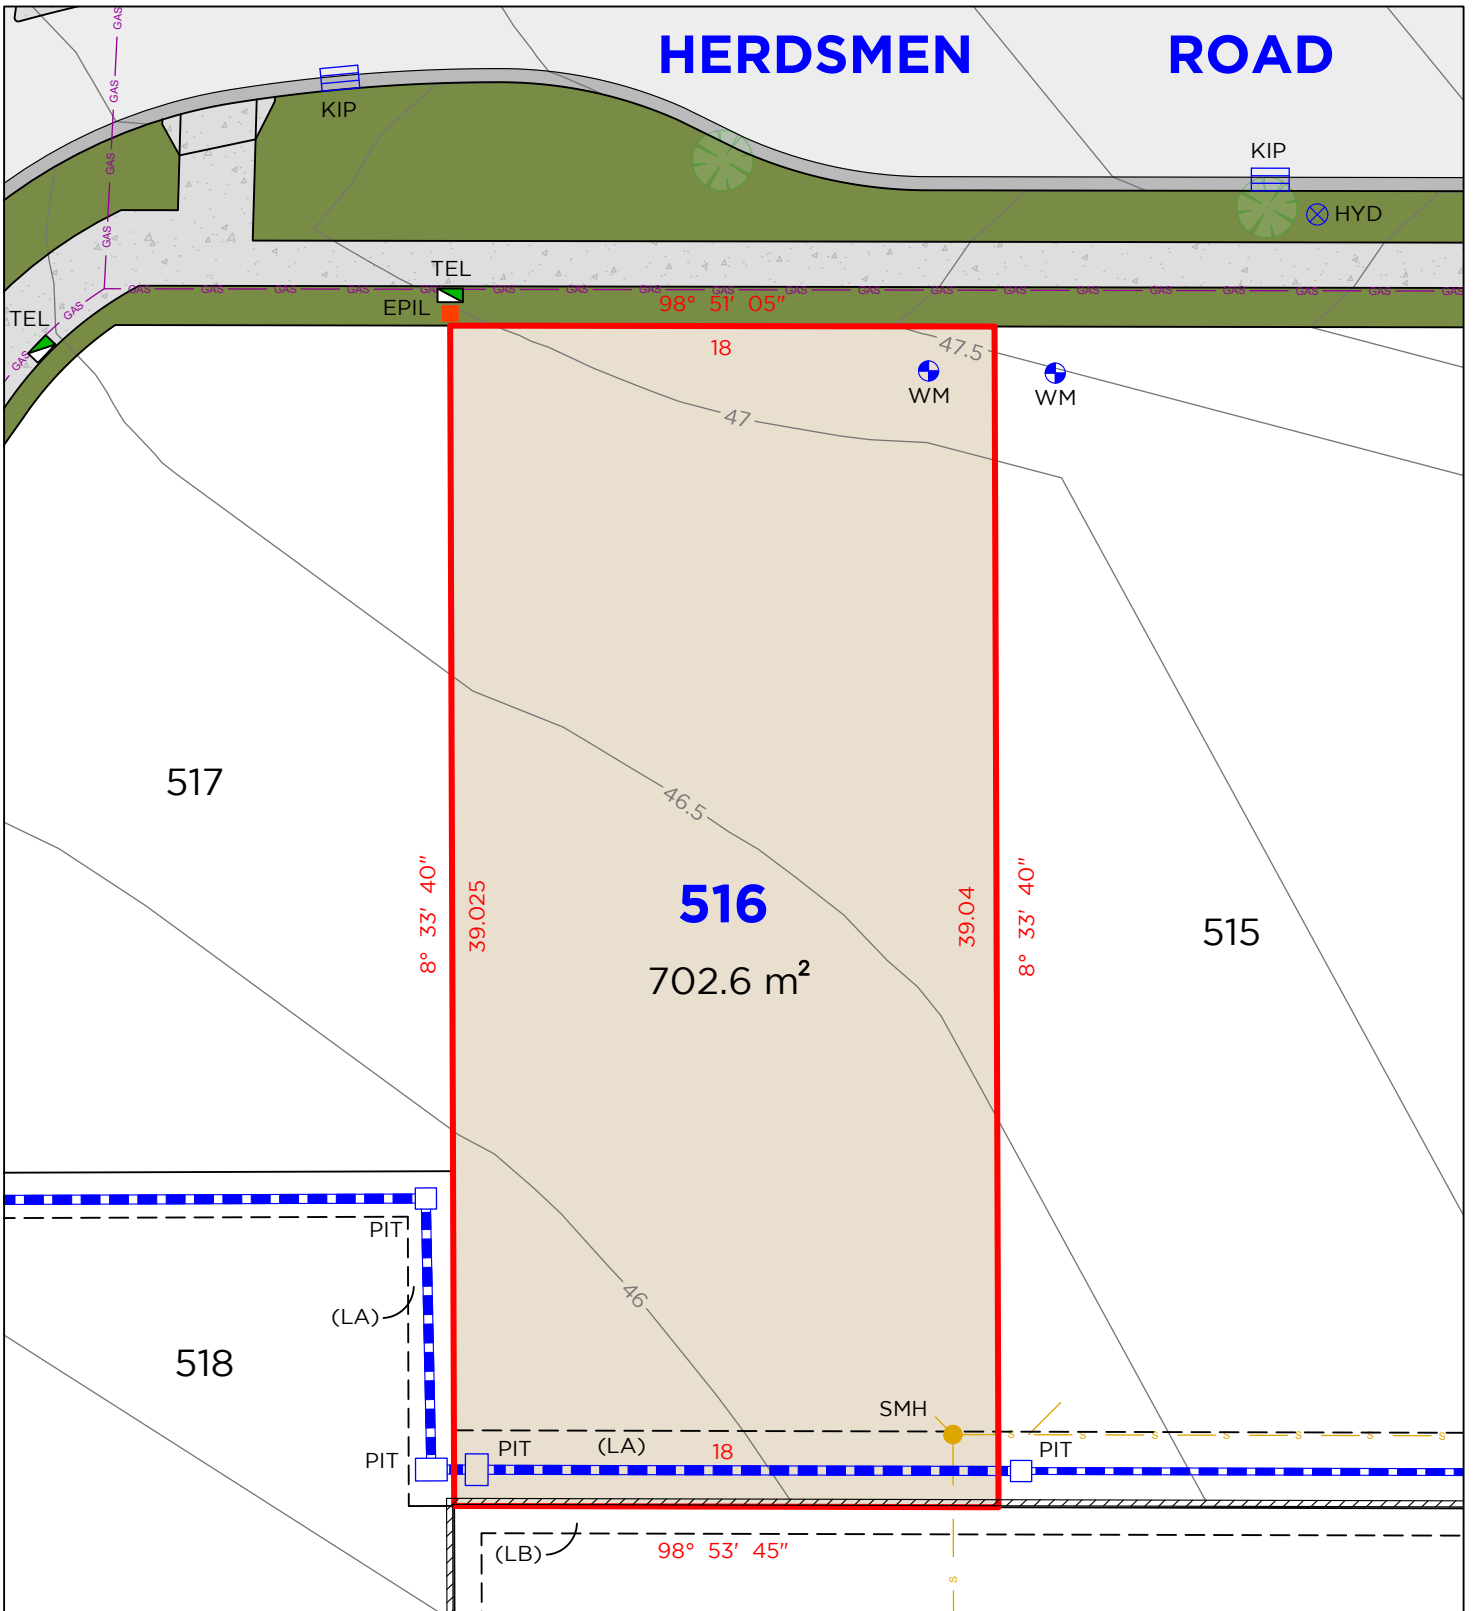

LEGEND

- BOUNDARY LINE
- ADJACENT BOUNDARY
- EASEMENT
- S SEWER
- GAS LINE
- STORMWATER
- RETAINING WALL

- TEL TELSTRA / NBN PIT
- EPIL ELECTRICAL PILLAR
- LP LIGHT POLE
- SMH SEWER MAN HOLE
- WM WATER METER
- PIT DRAINAGE PIT
- KIP KERB INLET PIT

EASEMENTS

- (LA) EASEMENT TO DRAIN WATER 1.5 & 2.5 WIDE
- (LB) EASEMENT FOR SUPPORT 0.9 WIDE

DISCLAIMER

1. THIS PLAN HAS BEEN COMPILED FROM DESIGN PLANS AT THE SCALE/S STATED. IT IS RECOMMENDED THAT A SURVEY IS UNDERTAKEN PRIOR TO THE PREPARATION OF CONSTRUCTION DRAWINGS. THE PLAN IS SUITABLE FOR DESIGN ONLY & MAY NOT BE SUITABLE FOR ANY OTHER PURPOSE OR FOR USE AT ANY OTHER SCALES/S.
2. THE BOUNDARIES & SERVICES SHOWN ARE APPROXIMATE ONLY. FURTHER SURVEY WILL BE REQUIRED IF CONSTRUCTION IS TO TAKE PLACE ON OR ADJACENT TO THE BOUNDARIES.

NOTE • ANTICIPATED LOT CLASSIFICATION IS H2


DELFS LASCELLES
CONSULTING SURVEYORS



LOT 517



Arc Table				
No.	Chord Bearing	Chord Distance	Arc Length	Radius
1	204° 06' 45"	0.595	0.595	251.75
2	41° 05' 45"	21.695	22.02	37
3	230° 31' 30"	8.21	8.23	30.95
4	53° 33' 05"	4.305	4.33	11.66

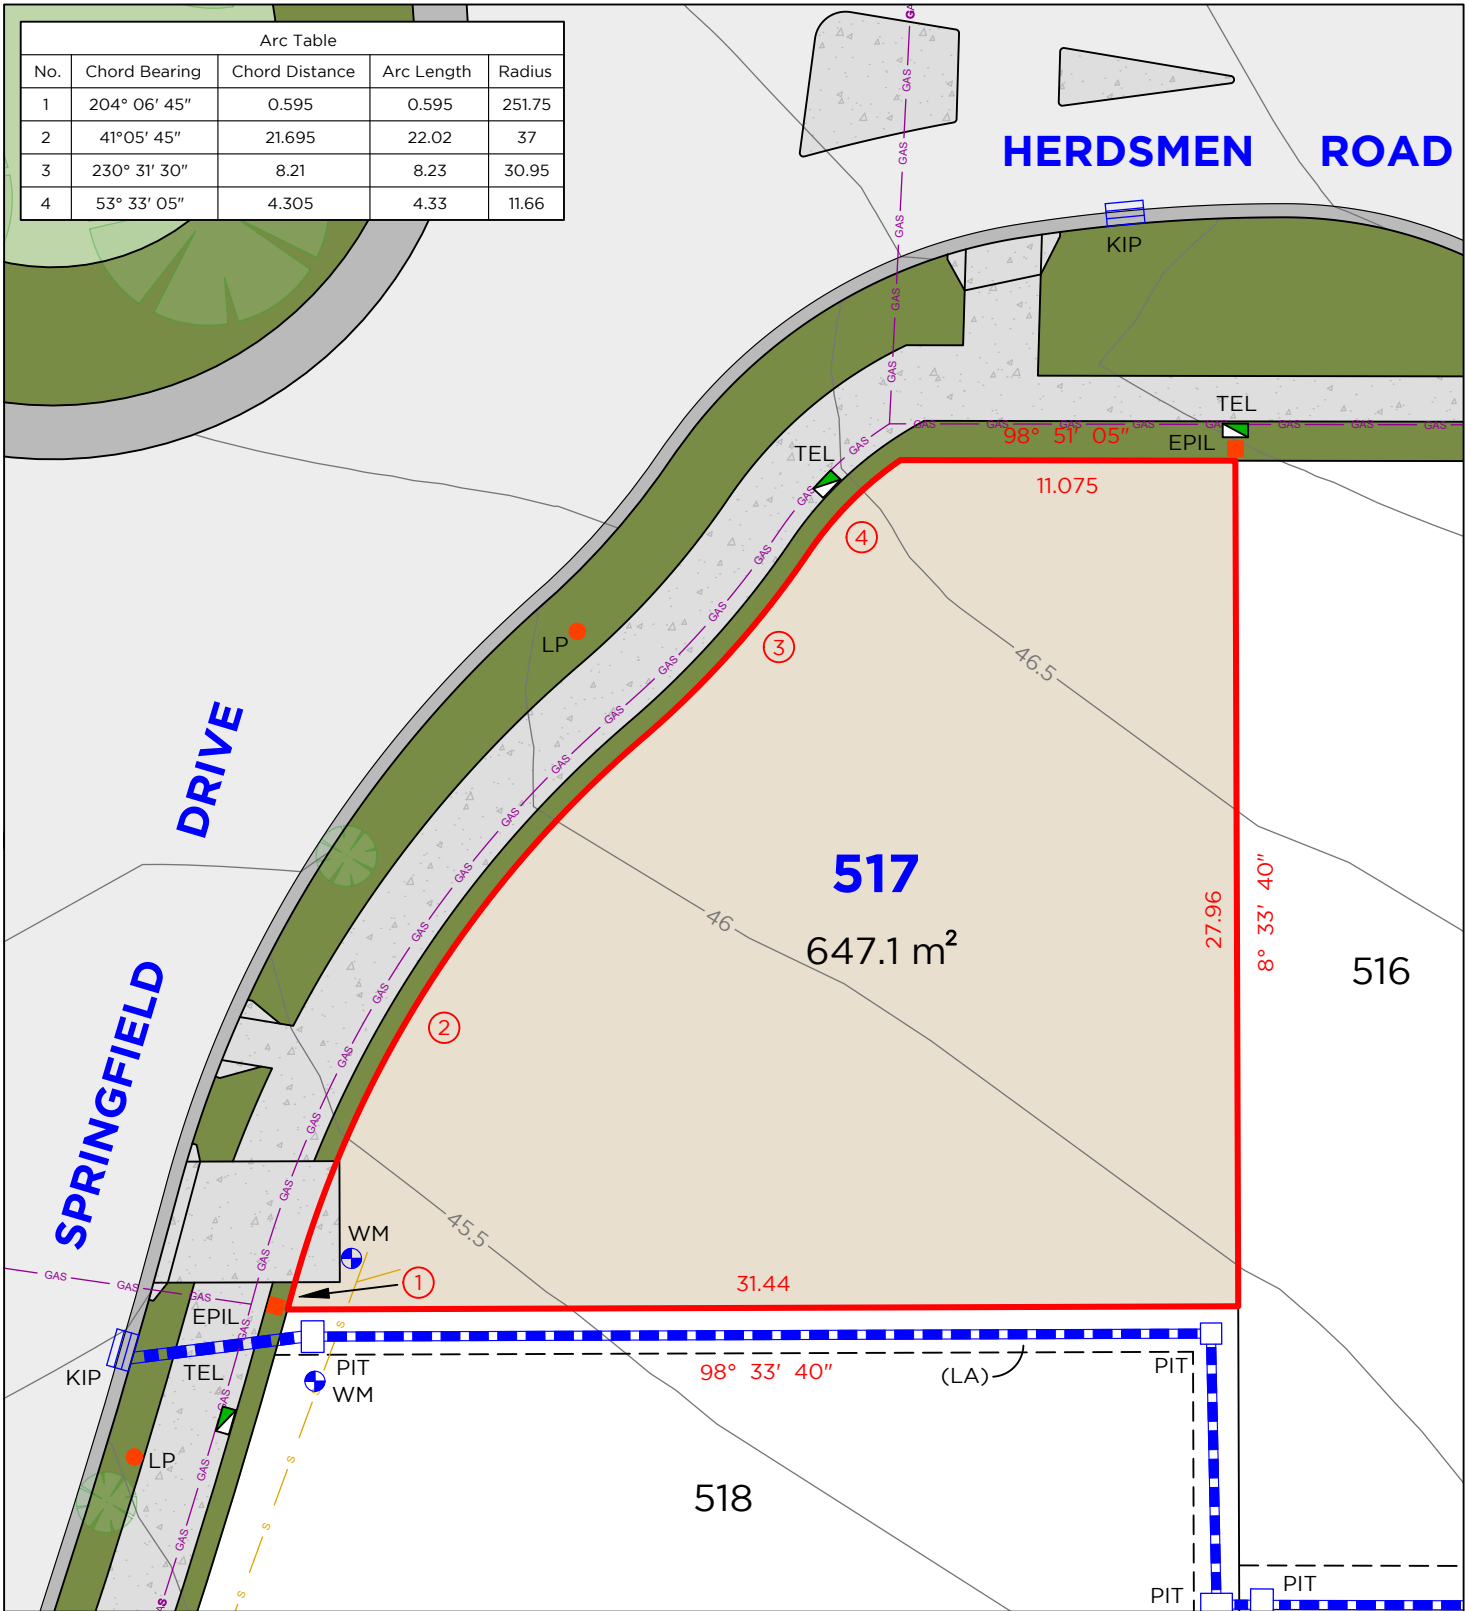

LEGEND

	BOUNDARY LINE		TEL	TELSTRA / NBN PIT
	ADJACENT BOUNDARY		EPIL	ELECTRICAL PILLAR
	EASEMENT		LP	LIGHT POLE
	SEWER		SMH	SEWER MAN HOLE
	GAS LINE		WM	WATER METER
	STORMWATER		PIT	DRAINAGE PIT
	RETAINING WALL		KIP	KERB INLET PIT

EASEMENTS

(LA) EASEMENT TO DRAIN WATER 1.5 & 2.5 WIDE

DISCLAIMER


1. THIS PLAN HAS BEEN COMPILED FROM DESIGN PLANS AT THE SCALE/S STATED. IT IS RECOMMENDED THAT A SURVEY IS UNDERTAKEN PRIOR TO THE PREPARATION OF CONSTRUCTION DRAWINGS. THE PLAN IS SUITABLE FOR DESIGN ONLY & MAY NOT BE SUITABLE FOR ANY OTHER PURPOSE OR FOR USE AT ANY OTHER SCALES/S.
2. THE BOUNDARIES & SERVICES SHOWN ARE APPROXIMATE ONLY. FURTHER SURVEY WILL BE REQUIRED IF CONSTRUCTION IS TO TAKE PLACE ON OR ADJACENT TO THE BOUNDARIES.

NOTE • ANTICIPATED LOT CLASSIFICATION IS H2

DELFS LASCELLES
CONSULTING SURVEYORS



LOT 518

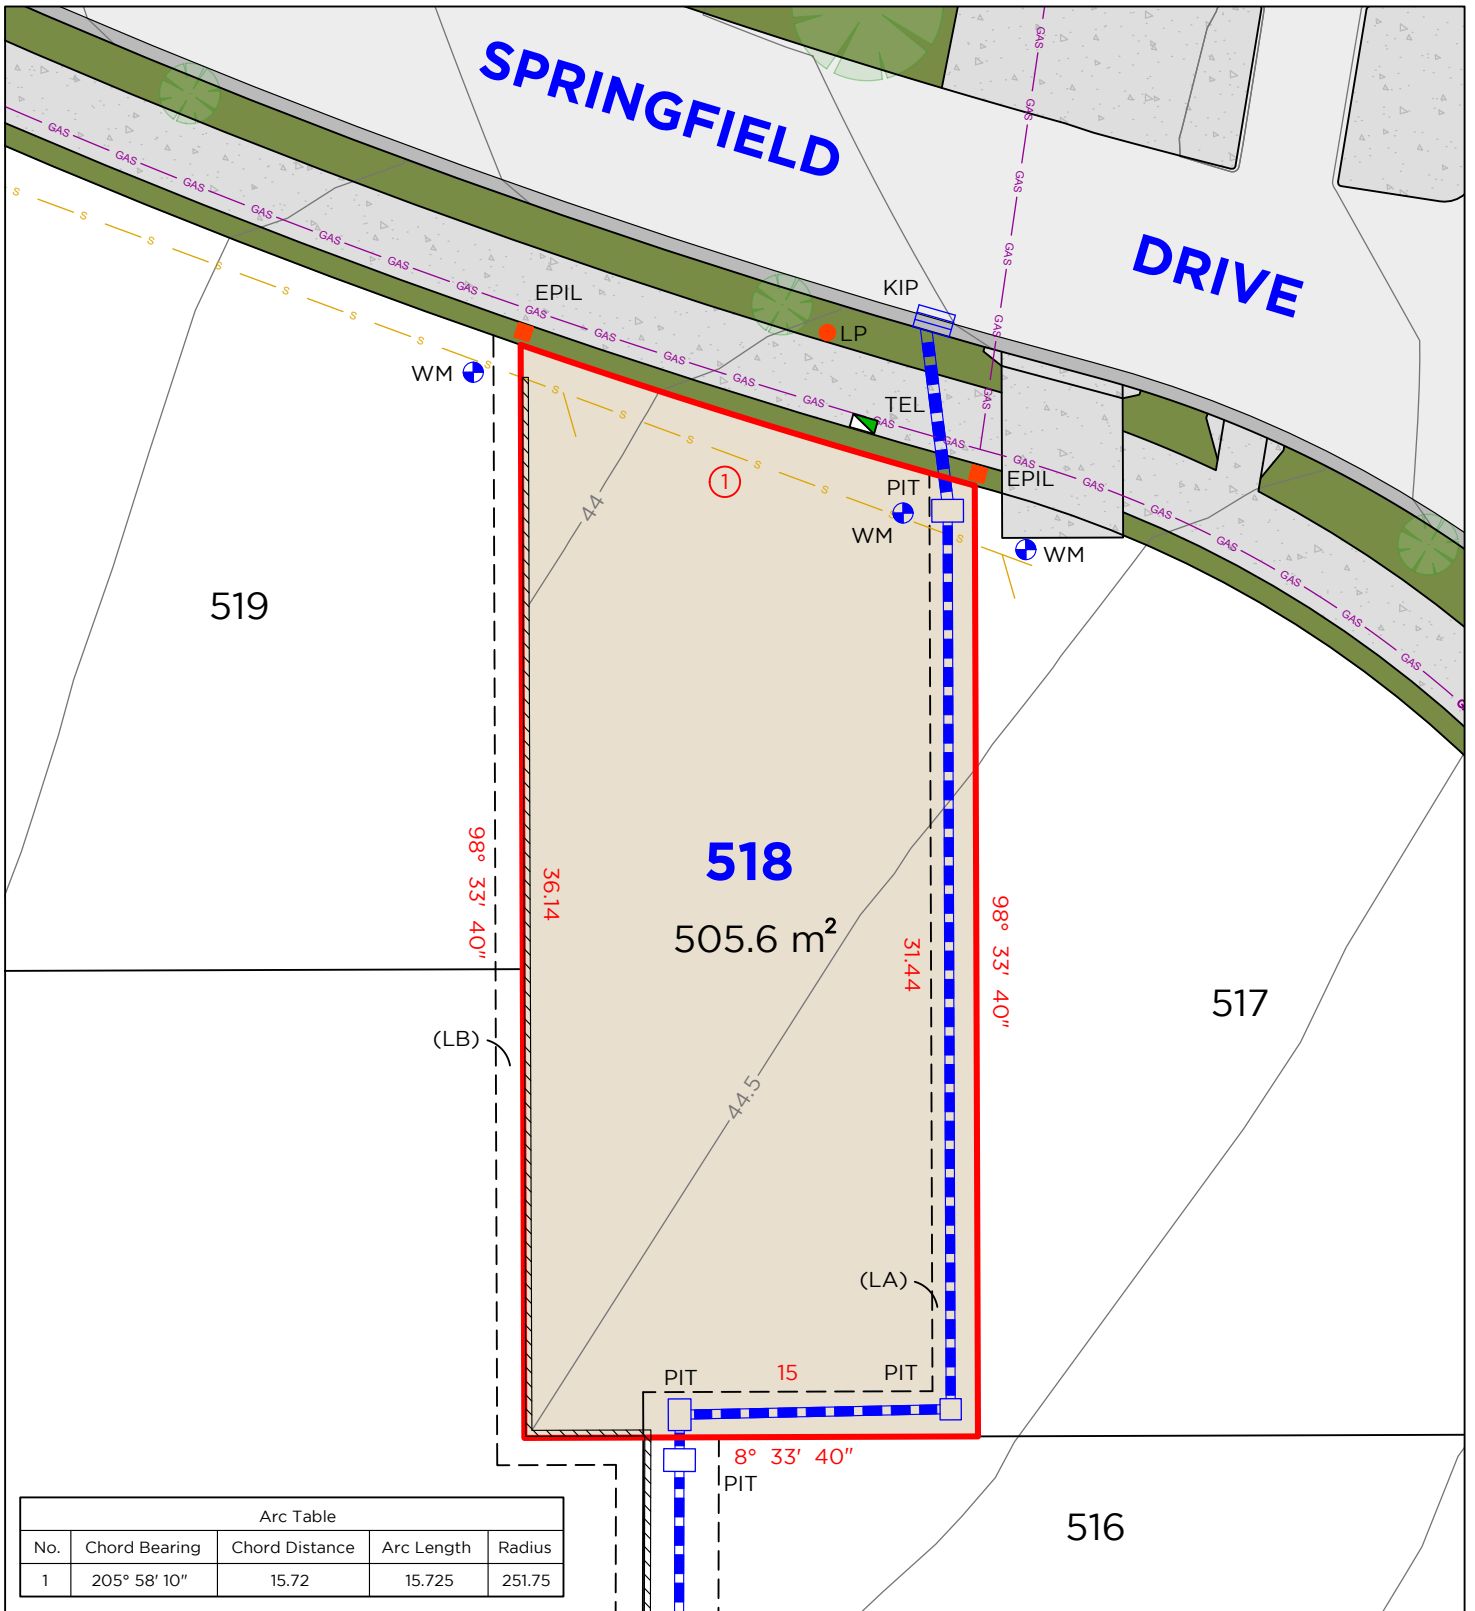

Arc Table				
No.	Chord Bearing	Chord Distance	Arc Length	Radius
1	205° 58' 10"	15.72	15.725	251.75

LEGEND

	BOUNDARY LINE		TEL	TELSTRA / NBN PIT
	ADJACENT BOUNDARY		EPIL	ELECTRICAL PILLAR
	EASEMENT		LP	LIGHT POLE
	SEWER		WM	WATER METER
	GAS LINE		PIT	DRAINAGE PIT
	STORMWATER		KIP	KERB INLET PIT
	RETAINING WALL			

EASEMENTS

- (LA) EASEMENT TO DRAIN WATER 1.5 & 2.5 WIDE
- (LB) EASEMENT FOR SUPPORT 0.9 WIDE

DISCLAIMER


1. THIS PLAN HAS BEEN COMPILED FROM DESIGN PLANS AT THE SCALE/S STATED. IT IS RECOMMENDED THAT A SURVEY IS UNDERTAKEN PRIOR TO THE PREPARATION OF CONSTRUCTION DRAWINGS. THE PLAN IS SUITABLE FOR DESIGN ONLY & MAY NOT BE SUITABLE FOR ANY OTHER PURPOSE OR FOR USE AT ANY OTHER SCALES/S.
2. THE BOUNDARIES & SERVICES SHOWN ARE APPROXIMATE ONLY. FURTHER SURVEY WILL BE REQUIRED IF CONSTRUCTION IS TO TAKE PLACE ON OR ADJACENT TO THE BOUNDARIES.

NOTE • ANTICIPATED LOT CLASSIFICATION IS H2

DELFS LASCELLES
CONSULTING SURVEYORS



LOT 519

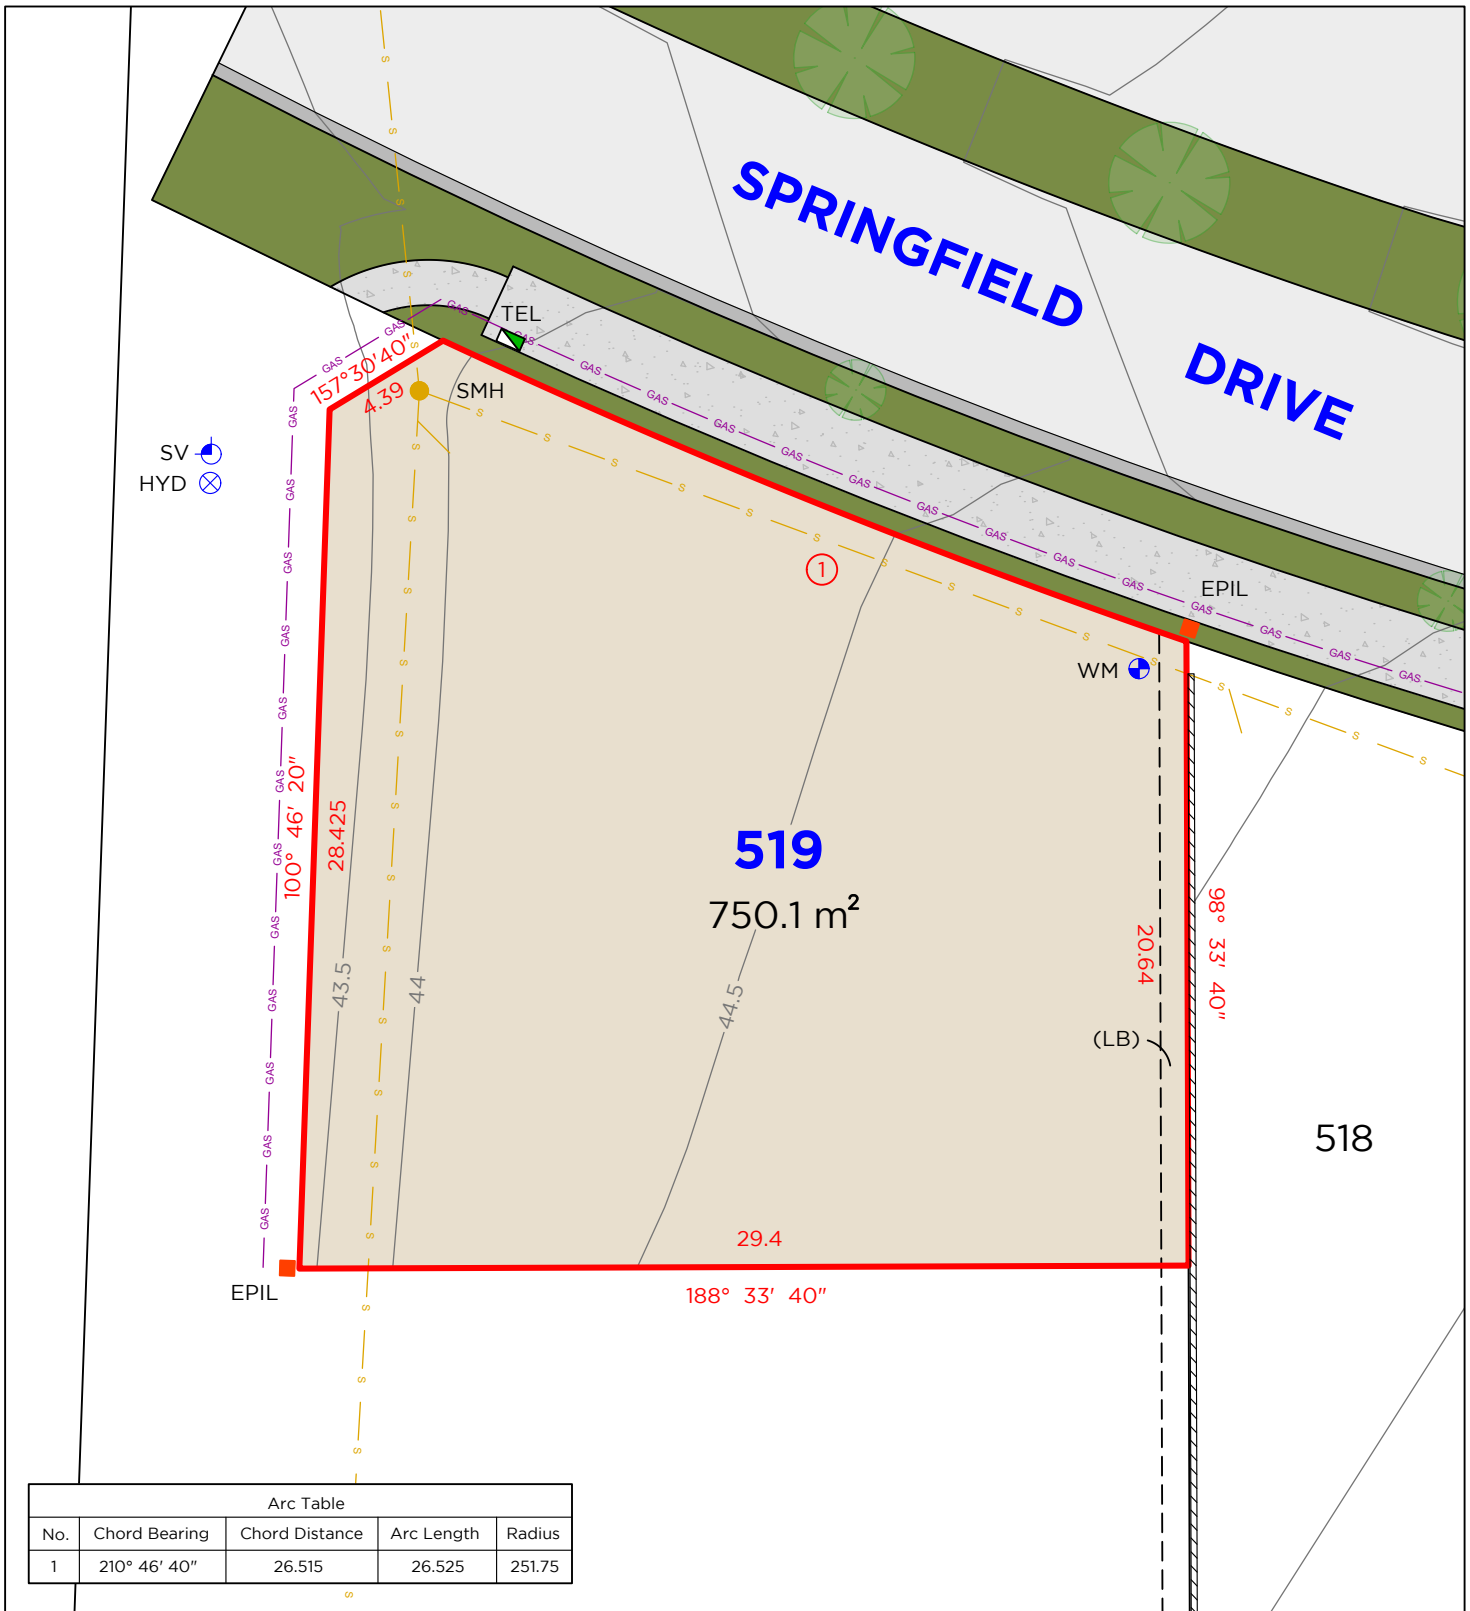

Arc Table				
No.	Chord Bearing	Chord Distance	Arc Length	Radius
1	210° 46' 40"	26.515	26.525	251.75

LEGEND

	BOUNDARY LINE		TEL	TELSTRA / NBN PIT
	ADJACENT BOUNDARY		EPIL	ELECTRICAL PILLAR
	EASEMENT		SMH	SEWER MAN HOLE
	SEWER		WM	WATER METER
	GAS LINE		SV	STOP VALVE
	RETAINING WALL		KIP	KERB INLET PIT
	HYD			
	HYDRANT			

EASEMENTS

(LB) EASEMENT FOR SUPPORT 0.9 WIDE

DISCLAIMER

1. THIS PLAN HAS BEEN COMPILED FROM DESIGN PLANS AT THE SCALE/S STATED. IT IS RECOMMENDED THAT A SURVEY IS UNDERTAKEN PRIOR TO THE PREPARATION OF CONSTRUCTION DRAWINGS. THE PLAN IS SUITABLE FOR DESIGN ONLY & MAY NOT BE SUITABLE FOR ANY OTHER PURPOSE OR FOR USE AT ANY OTHER SCALES/S.
2. THE BOUNDARIES & SERVICES SHOWN ARE APPROXIMATE ONLY. FURTHER SURVEY WILL BE REQUIRED IF CONSTRUCTION IS TO TAKE PLACE ON OR ADJACENT TO THE BOUNDARIES.

NOTE • ANTICIPATED LOT CLASSIFICATION IS H2


DELFS LASCELLES
CONSULTING SURVEYORS



LOT 520



Arc Table				
No.	Chord Bearing	Chord Distance	Arc Length	Radius
1	213° 37' 35"	8.335	8.335	222.55

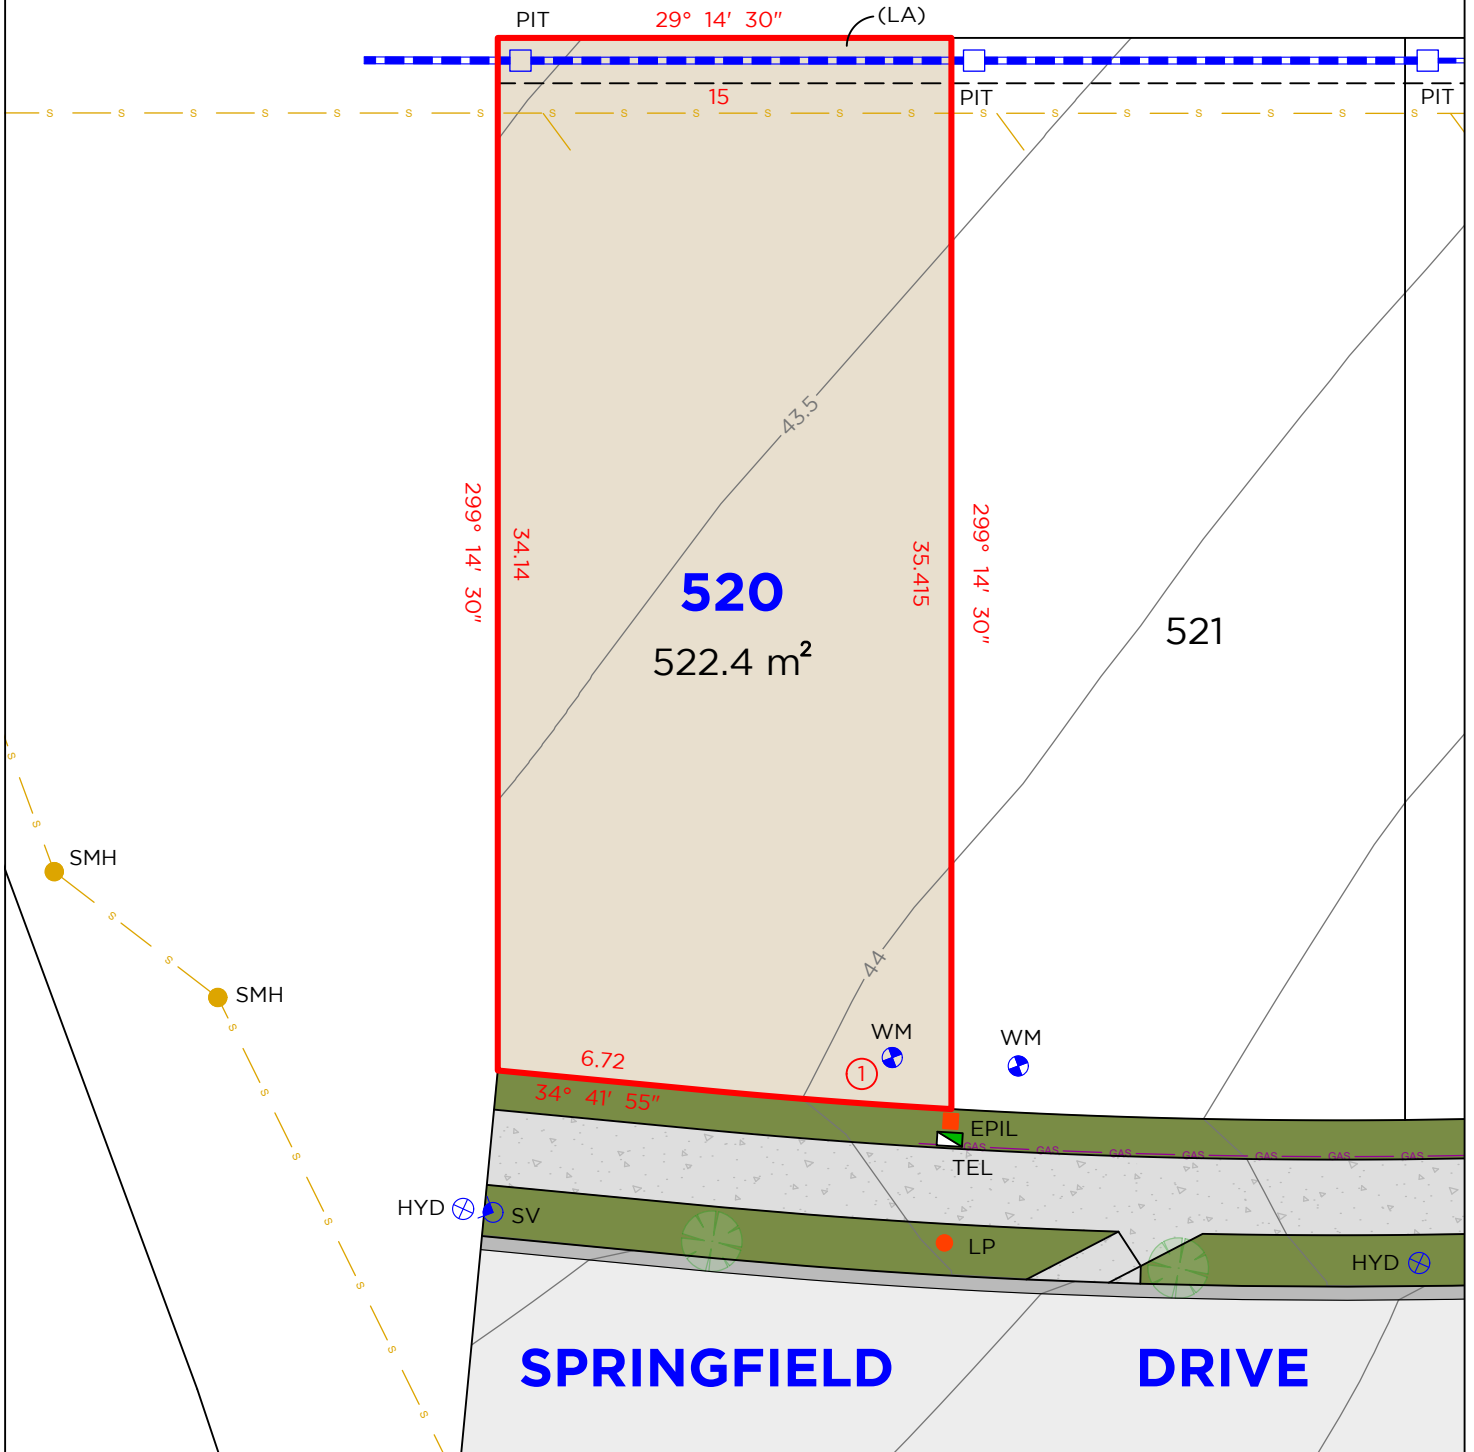

LEGEND

- BOUNDARY LINE
- ADJACENT BOUNDARY
- EASEMENT
- SEWER
- GAS LINE
- STORMWATER
- HYD

- TEL
- EPIL
- LP
- SMH
- WM
- PIT
- SV
- TELSTRA / NBN PIT
- ELECTRICAL PILLAR
- LIGHT POLE
- SEWER MAN HOLE
- WATER METER
- DRAINAGE PIT
- STOP VALVE

EASEMENTS

- (LA) EASEMENT TO DRAIN WATER 1.5 & 2.5 WIDE

DISCLAIMER

- THIS PLAN HAS BEEN COMPILED FROM DESIGN PLANS AT THE SCALE/S STATED. IT IS RECOMMENDED THAT A SURVEY IS UNDERTAKEN PRIOR TO THE PREPARATION OF CONSTRUCTION DRAWINGS. THE PLAN IS SUITABLE FOR DESIGN ONLY & MAY NOT BE SUITABLE FOR ANY OTHER PURPOSE OR FOR USE AT ANY OTHER SCALES/S.
- THE BOUNDARIES & SERVICES SHOWN ARE APPROXIMATE ONLY. FURTHER SURVEY WILL BE REQUIRED IF CONSTRUCTION IS TO TAKE PLACE ON OR ADJACENT TO THE BOUNDARIES.

NOTE • ANTICIPATED LOT CLASSIFICATION IS H2


DELFS LASCELLES
CONSULTING SURVEYORS



LOT 521



Arc Table				
No.	Chord Bearing	Chord Distance	Arc Length	Radius
1	30° 37' 20"	15.005	15.005	222.55

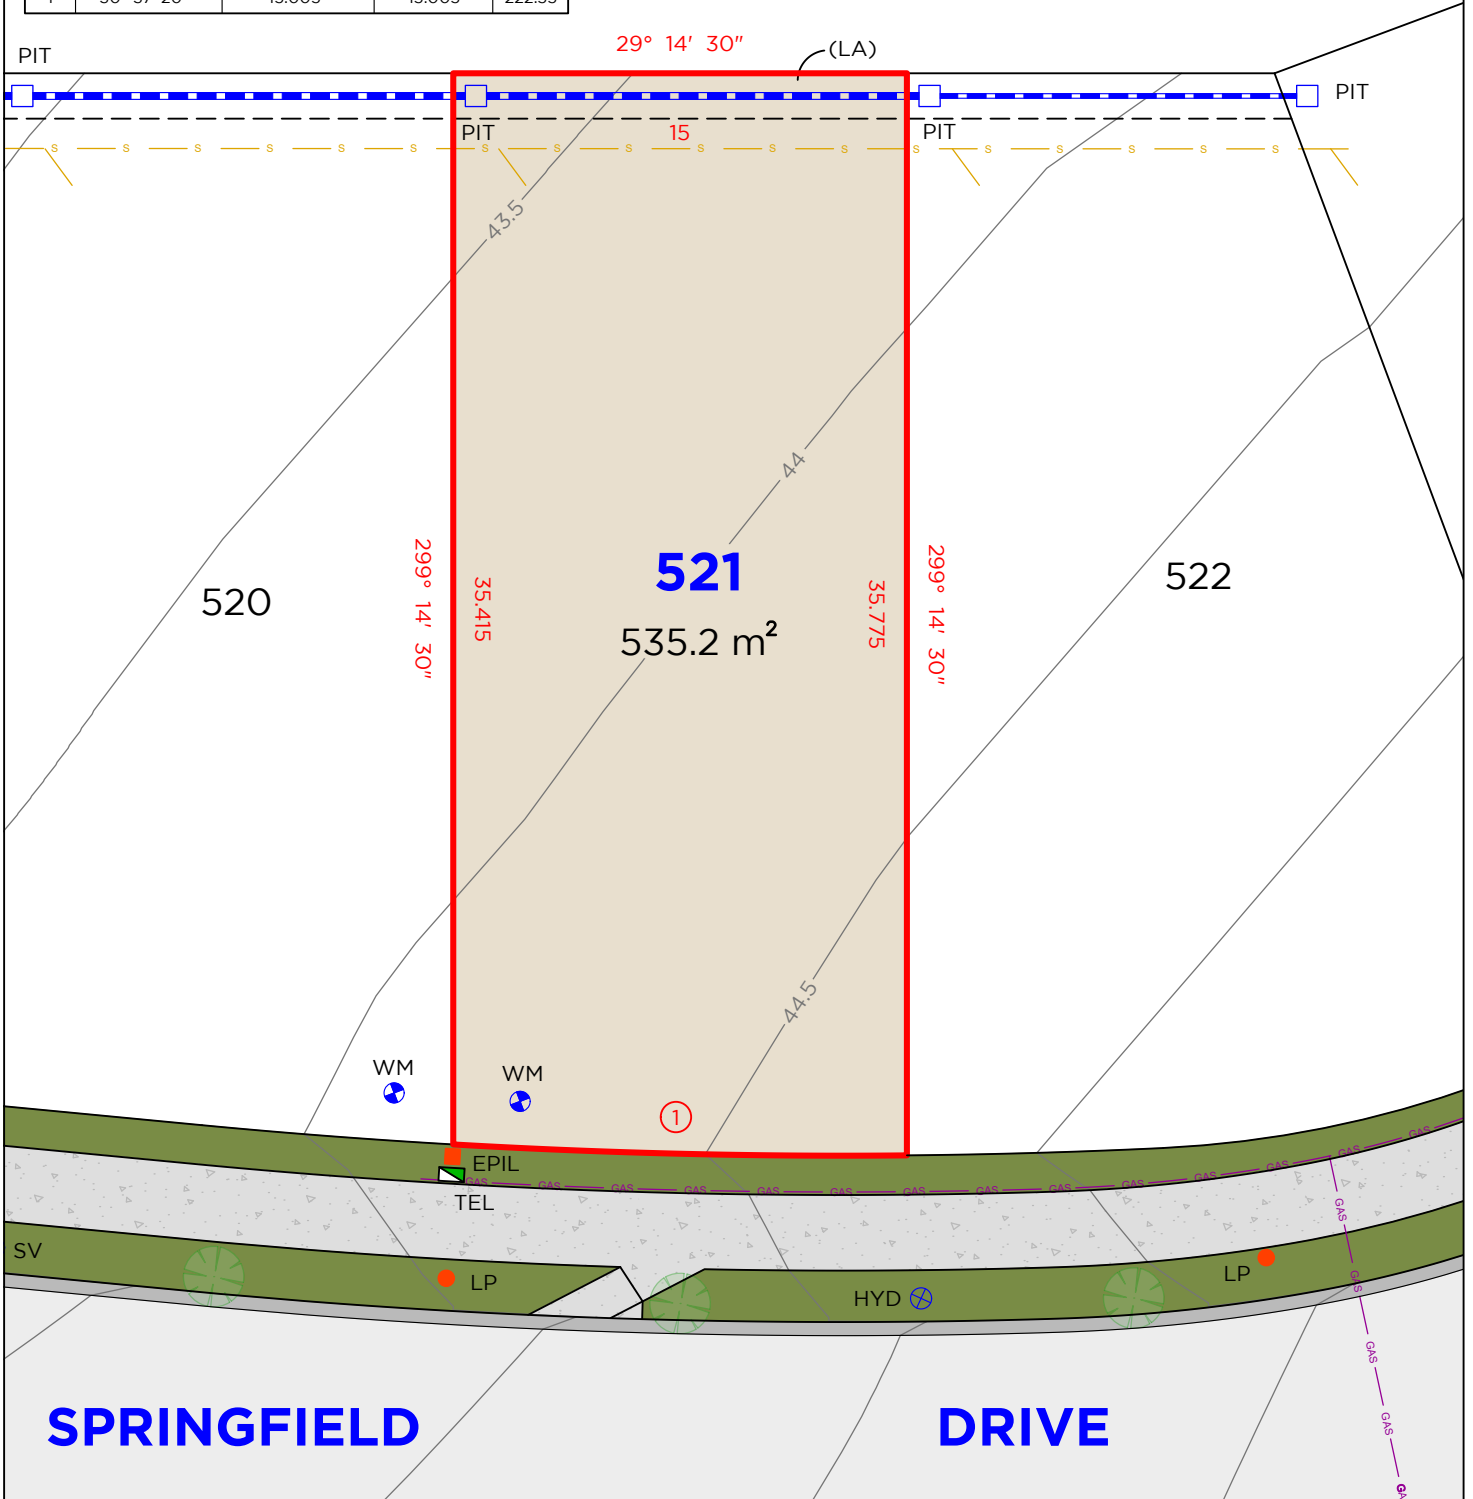

LEGEND

- BOUNDARY LINE
- ADJACENT BOUNDARY
- - - EASEMENT
- s - SEWER
- - - GAS LINE
- - - STORMWATER

- TEL TELSTRA / NBN PIT
- EPIL ELECTRICAL PILLAR
- LP LIGHT POLE
- ⊕ WM WATER METER
- PIT DRAINAGE PIT
- ⊗ HYD HYDRANT

EASEMENTS

- (LA) EASEMENT TO DRAIN WATER 1.5 & 2.5 WIDE

DISCLAIMER


1. THIS PLAN HAS BEEN COMPILED FROM DESIGN PLANS AT THE SCALE/S STATED. IT IS RECOMMENDED THAT A SURVEY IS UNDERTAKEN PRIOR TO THE PREPARATION OF CONSTRUCTION DRAWINGS. THE PLAN IS SUITABLE FOR DESIGN ONLY & MAY NOT BE SUITABLE FOR ANY OTHER PURPOSE OR FOR USE AT ANY OTHER SCALES/S.
2. THE BOUNDARIES & SERVICES SHOWN ARE APPROXIMATE ONLY. FURTHER SURVEY WILL BE REQUIRED IF CONSTRUCTION IS TO TAKE PLACE ON OR ADJACENT TO THE BOUNDARIES.

NOTE • ANTICIPATED LOT CLASSIFICATION IS H2

DELFS LASCELLES
CONSULTING SURVEYORS



LOT 522

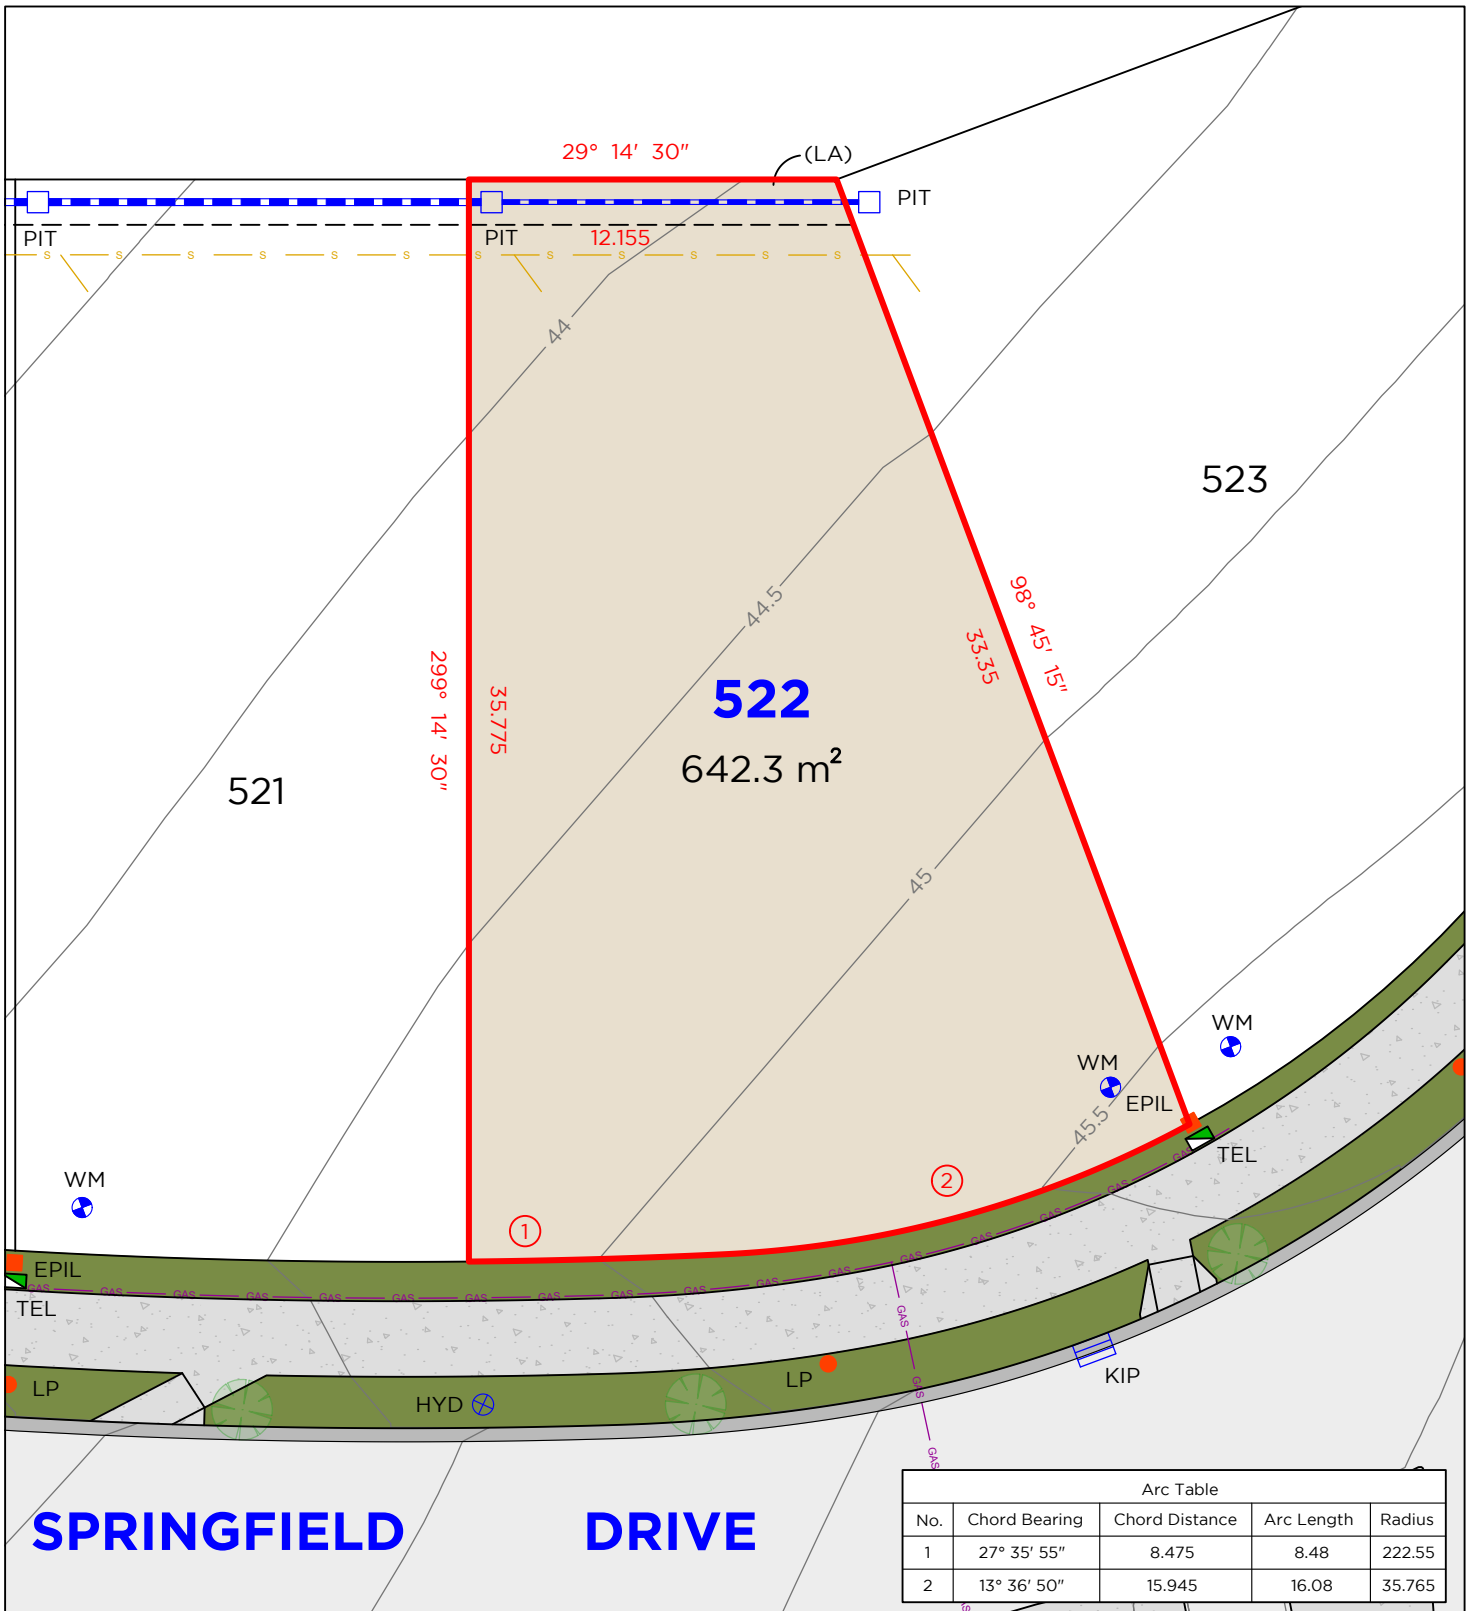

Arc Table				
No.	Chord Bearing	Chord Distance	Arc Length	Radius
1	27° 35' 55"	8.475	8.48	222.55
2	13° 36' 50"	15.945	16.08	35.765

LEGEND

	BOUNDARY LINE		TEL	TELSTRA / NBN PIT
	ADJACENT BOUNDARY		EPIL	ELECTRICAL PILLAR
	EASEMENT		LP	LIGHT POLE
	SEWER		WM	WATER METER
	GAS LINE		PIT	DRAINAGE PIT
	STORMWATER		HYD	HYDRANT
	KIP			

EASEMENTS

(LA) EASEMENT TO DRAIN WATER 1.5 & 2.5 WIDE

DISCLAIMER


1. THIS PLAN HAS BEEN COMPILED FROM DESIGN PLANS AT THE SCALE/S STATED. IT IS RECOMMENDED THAT A SURVEY IS UNDERTAKEN PRIOR TO THE PREPARATION OF CONSTRUCTION DRAWINGS. THE PLAN IS SUITABLE FOR DESIGN ONLY & MAY NOT BE SUITABLE FOR ANY OTHER PURPOSE OR FOR USE AT ANY OTHER SCALES/S.
2. THE BOUNDARIES & SERVICES SHOWN ARE APPROXIMATE ONLY. FURTHER SURVEY WILL BE REQUIRED IF CONSTRUCTION IS TO TAKE PLACE ON OR ADJACENT TO THE BOUNDARIES.

NOTE • ANTICIPATED LOT CLASSIFICATION IS H2

DELFS LASCELLES
 CONSULTING SURVEYORS



LOT 523

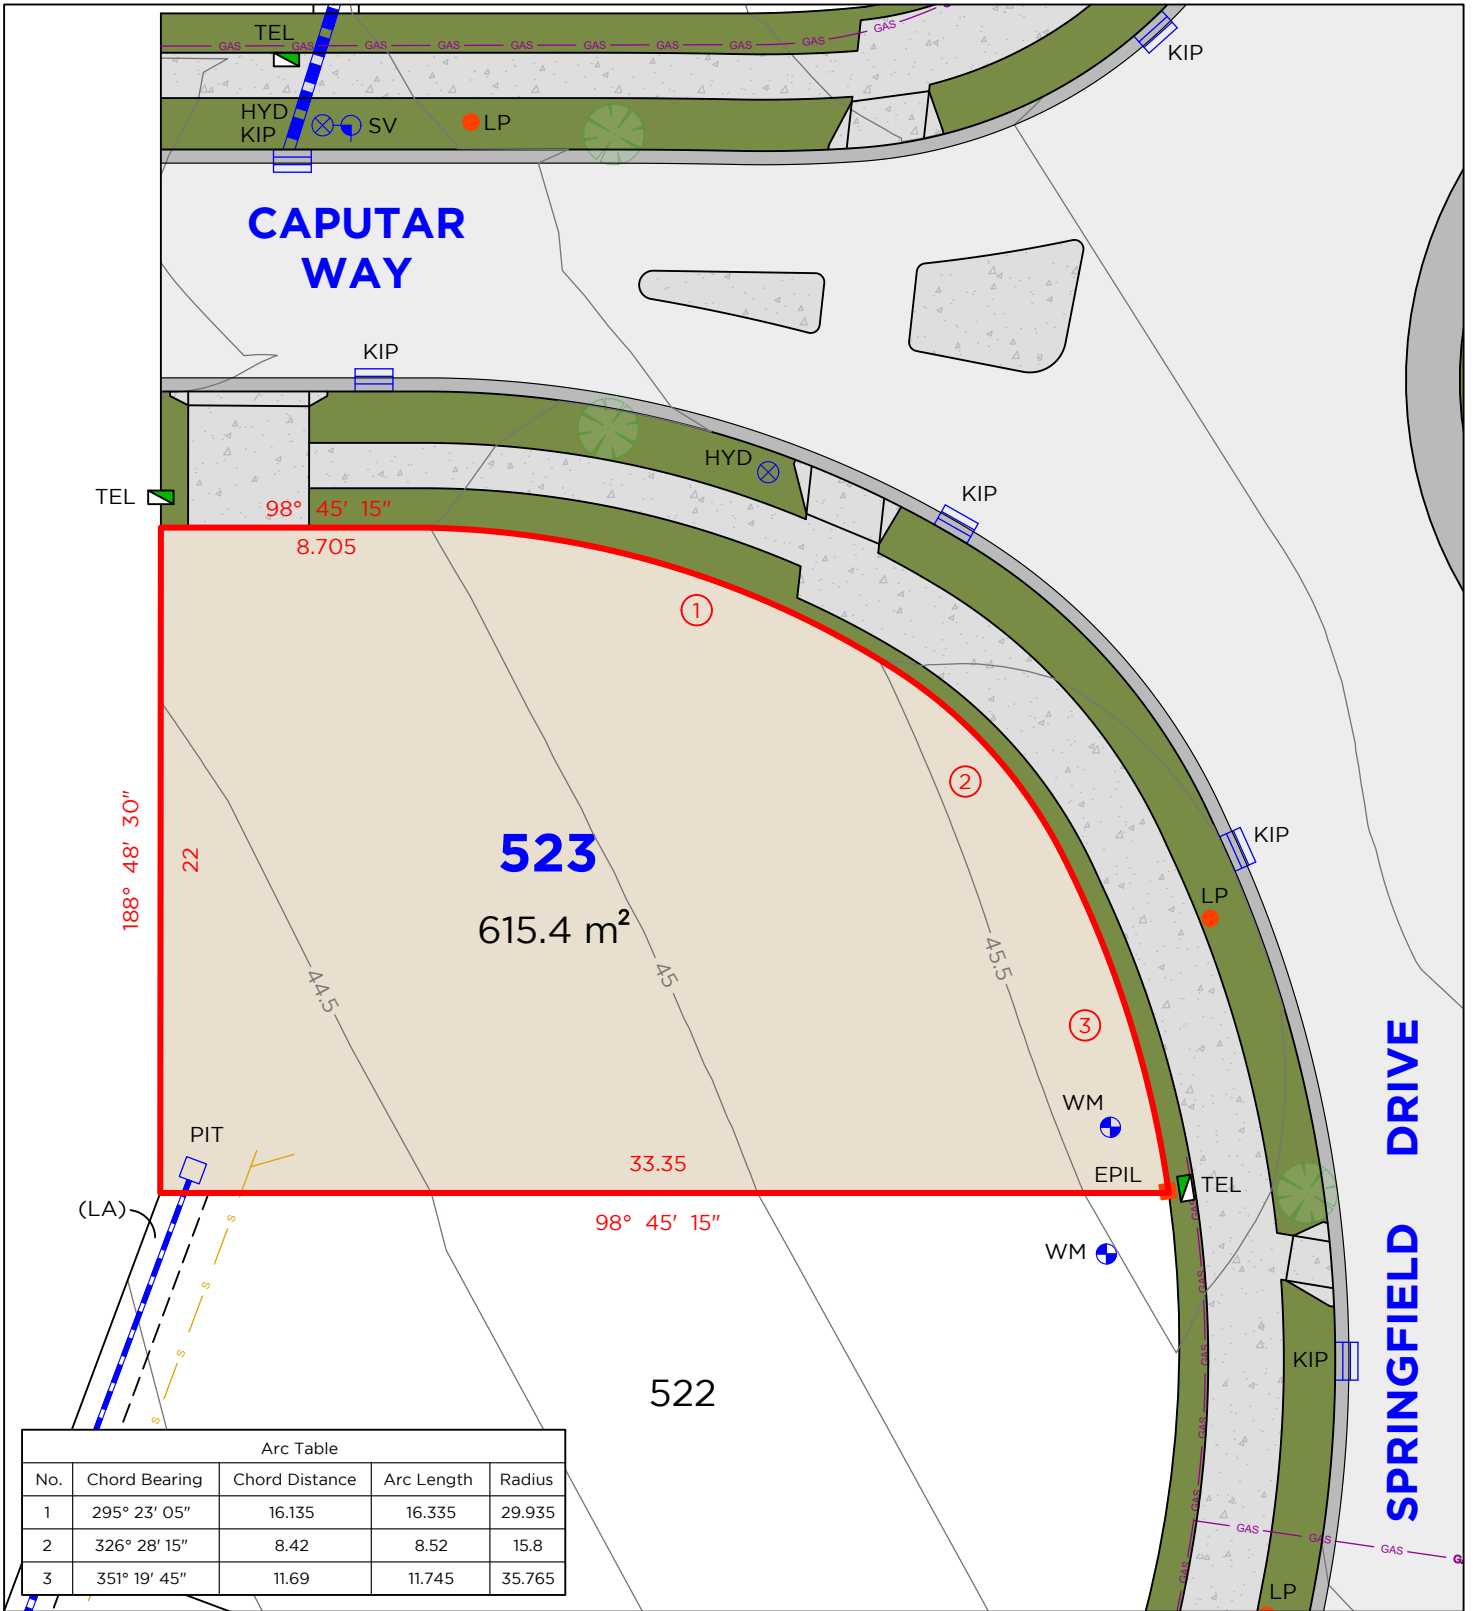

Arc Table				
No.	Chord Bearing	Chord Distance	Arc Length	Radius
1	295° 23' 05"	16.135	16.335	29.935
2	326° 28' 15"	8.42	8.52	15.8
3	351° 19' 45"	11.69	11.745	35.765

LEGEND

	BOUNDARY LINE		TEL	TELSTRA / NBN PIT
	ADJACENT BOUNDARY		EPIL	ELECTRICAL PILLAR
	EASEMENT		LP	LIGHT POLE
	SEWER		WM	WATER METER
	GAS LINE		PIT	DRAINAGE PIT
	STORMWATER		SV	STOP VALVE
	KIP		HYD	HYDRANT

EASEMENTS

(LA) EASEMENT TO DRAIN WATER 1.5 & 2.5 WIDE

DISCLAIMER


1. THIS PLAN HAS BEEN COMPILED FROM DESIGN PLANS AT THE SCALE/S STATED. IT IS RECOMMENDED THAT A SURVEY IS UNDERTAKEN PRIOR TO THE PREPARATION OF CONSTRUCTION DRAWINGS. THE PLAN IS SUITABLE FOR DESIGN ONLY & MAY NOT BE SUITABLE FOR ANY OTHER PURPOSE OR FOR USE AT ANY OTHER SCALES/S.
2. THE BOUNDARIES & SERVICES SHOWN ARE APPROXIMATE ONLY. FURTHER SURVEY WILL BE REQUIRED IF CONSTRUCTION IS TO TAKE PLACE ON OR ADJACENT TO THE BOUNDARIES.

NOTE • ANTICIPATED LOT CLASSIFICATION IS H2

DELFS LASCELLES
CONSULTING SURVEYORS



LOT 524

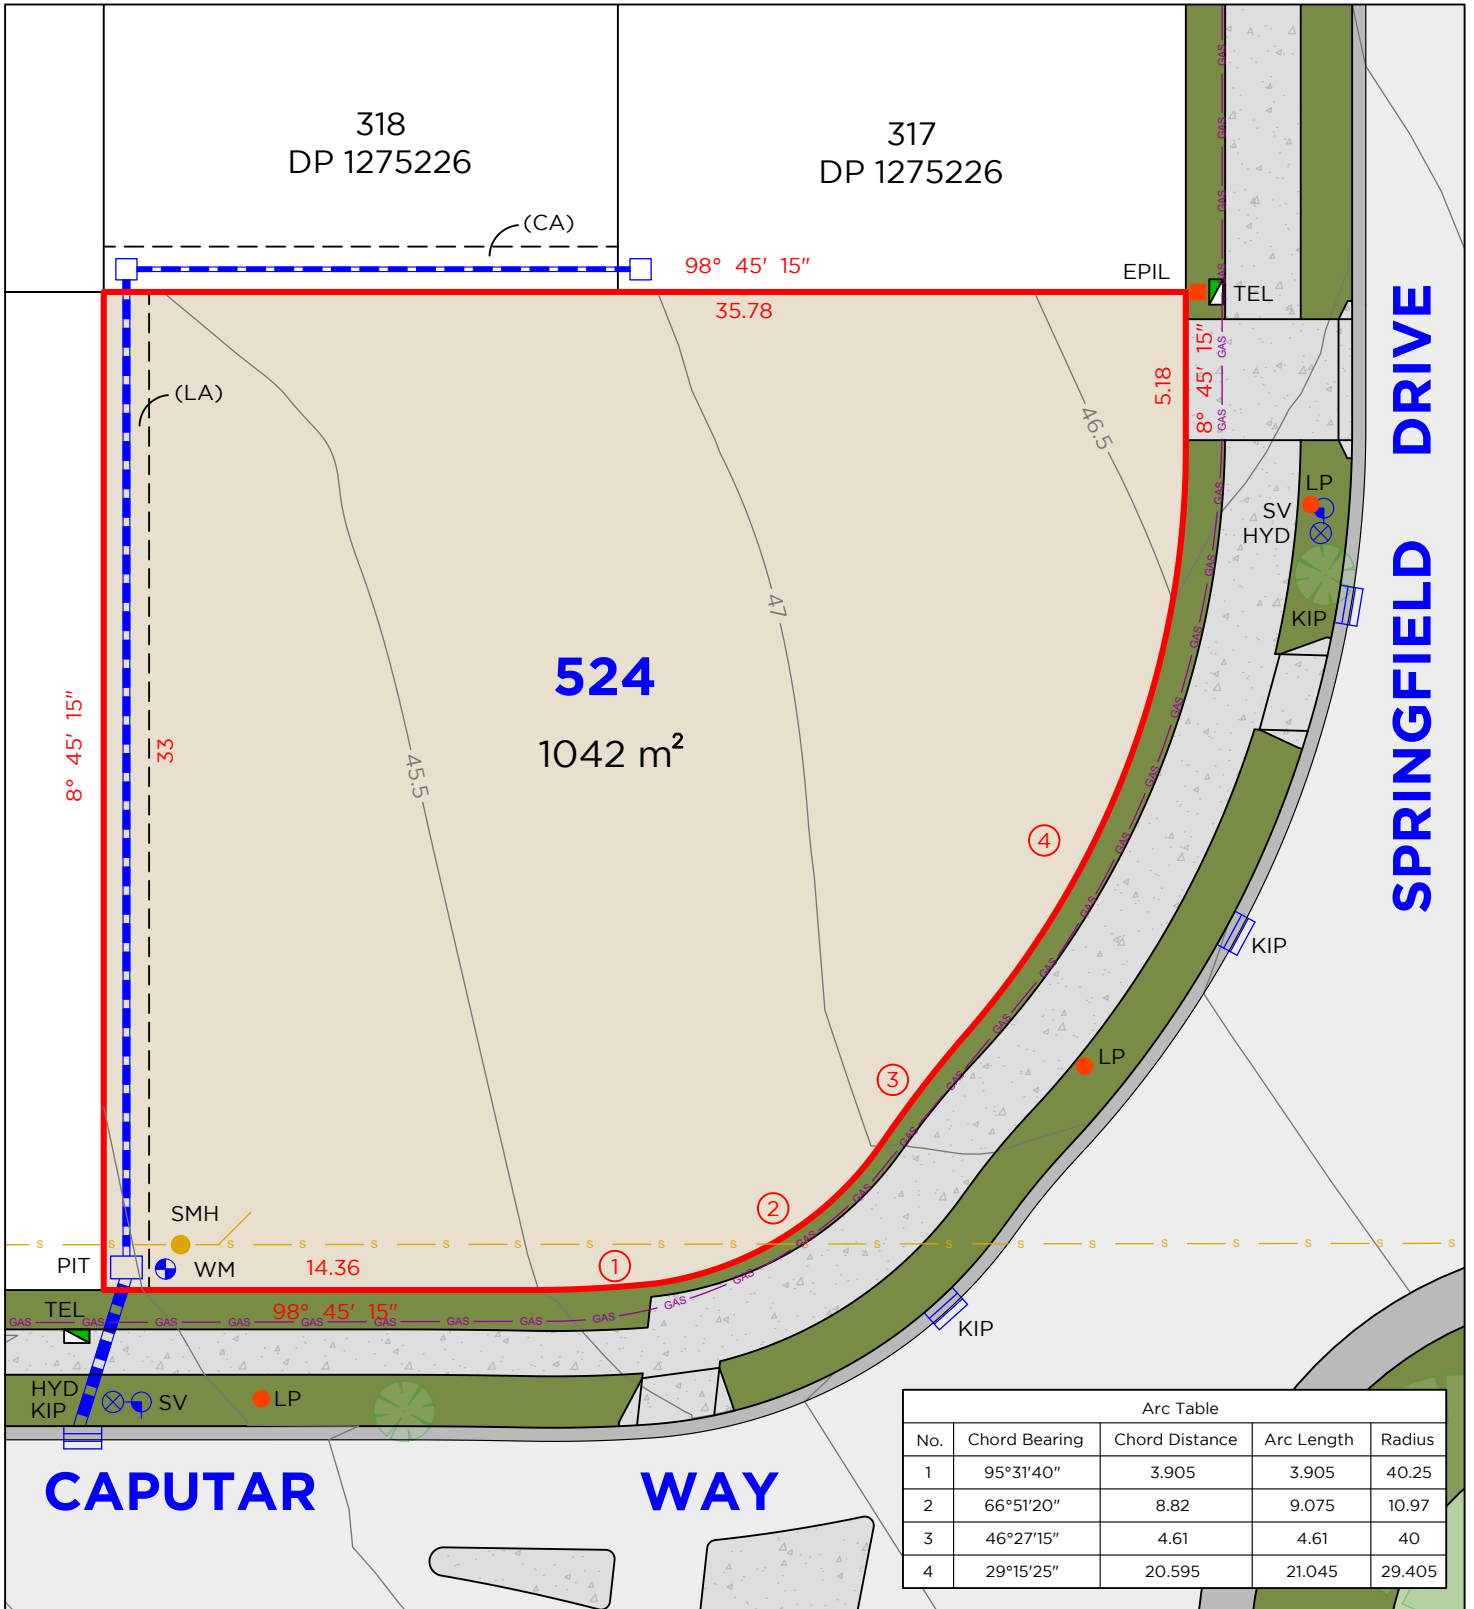

Arc Table				
No.	Chord Bearing	Chord Distance	Arc Length	Radius
1	95°31'40"	3.905	3.905	40.25
2	66°51'20"	8.82	9.075	10.97
3	46°27'15"	4.61	4.61	40
4	29°15'25"	20.595	21.045	29.405

LEGEND

- BOUNDARY LINE
- ADJACENT BOUNDARY
- EASEMENT
- SEWER
- GAS LINE
- STORMWATER
- KIP

- TEL
- EPIL
- LP
- SMH
- WM
- PIT
- SV
- HYD
- TELSTRA / NBN PIT
- ELECTRICAL PILLAR
- LIGHT POLE
- SEWER MAN HOLE
- WATER METER
- DRAINAGE PIT
- STOP VALVE
- HYDRANT

EASEMENTS

- (LA) EASEMENT TO DRAIN WATER 1.5 & 2.5 WIDE
- (CA) EASEMENT TO DRAIN WATER 1.5 WIDE (D.P.1275226)

DISCLAIMER

1. THIS PLAN HAS BEEN COMPILED FROM DESIGN PLANS AT THE SCALE/S STATED. IT IS RECOMMENDED THAT A SURVEY IS UNDERTAKEN PRIOR TO THE PREPARATION OF CONSTRUCTION DRAWINGS. THE PLAN IS SUITABLE FOR DESIGN ONLY & MAY NOT BE SUITABLE FOR ANY OTHER PURPOSE OR FOR USE AT ANY OTHER SCALES/S.
2. THE BOUNDARIES & SERVICES SHOWN ARE APPROXIMATE ONLY. FURTHER SURVEY WILL BE REQUIRED IF CONSTRUCTION IS TO TAKE PLACE ON OR ADJACENT TO THE BOUNDARIES.

NOTE • ANTICIPATED LOT CLASSIFICATION IS H2

DELFS LASCELLES
CONSULTING SURVEYORS

