


LOT 1701

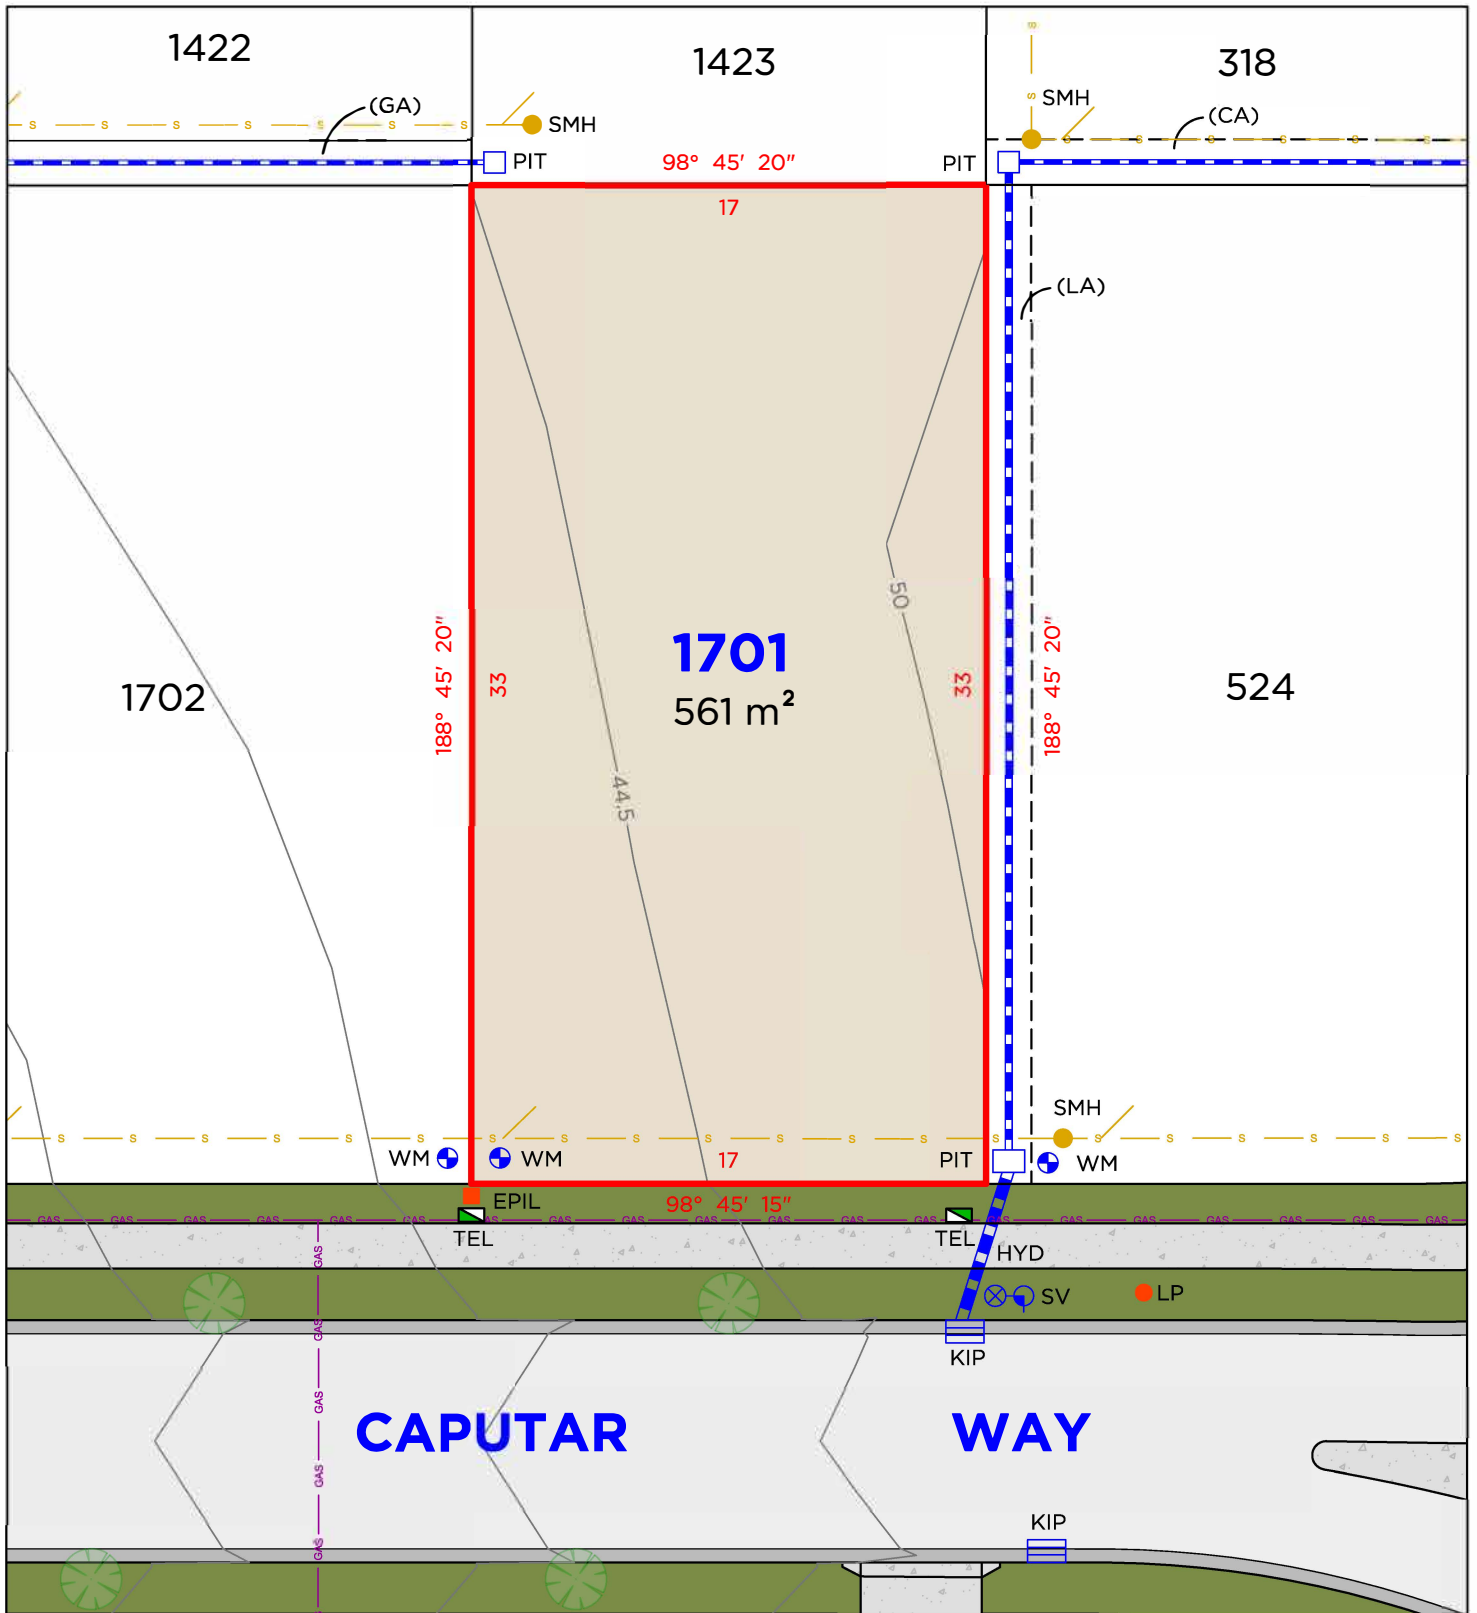

LEGEND

	BOUNDARY LINE
	ADJACENT BOUNDARY
	EASEMENT
	SEWER
	GAS LINE
	STORMWATER
	WATER METER
	HYDRANT

	TEL	TELSTRA / NBN PIT
	EPIL	ELECTRICAL PILLAR
	LP	LIGHT POLE
	SMH	SEWER MAN HOLE
	PIT	DRAINAGE PIT
	KIP	KERB INLET PIT
	SV	STOP VALVE

EASEMENTS

- (CA) EASEMENT TO DRAIN WATER 1.5 WIDE (D.P.1275226)
- (GA) EASEMENT TO DRAIN WATER 1.5 WIDE (D.P.1277565)
- (LA) EASEMENT TO DRAIN WATER 1.5 WIDE (D.P.1299082)

DISCLAIMER

- THIS PLAN HAS BEEN COMPILED FROM DESIGN PLANS AT THE SCALE/S STATED. IT IS RECOMMENDED THAT A SURVEY IS UNDERTAKEN PRIOR TO THE PREPARATION OF CONSTRUCTION DRAWINGS. THE PLAN IS SUITABLE FOR DESIGN ONLY & MAY NOT BE SUITABLE FOR ANY OTHER PURPOSE OR FOR USE AT ANY OTHER SCALES/S.
- THE BOUNDARIES & SERVICES SHOWN ARE APPROXIMATE ONLY. FURTHER SURVEY WILL BE REQUIRED IF CONSTRUCTION IS TO TAKE PLACE ON OR ADJACENT TO THE BOUNDARIES.
- ANTICIPATED LOT CLASSIFICATION H2

DELFS LASCELLES
CONSULTING SURVEYORS






- ## EASEMENTS

DISCLAIMER

1. THIS PLAN HAS BEEN COMPILED FROM DESIGN PLANS AT THE SCALE/S STATED. IT IS RECOMMENDED THAT A SURVEY IS UNDERTAKEN PRIOR TO THE PREPARATION OF CONSTRUCTION DRAWINGS. THE PLAN IS SUITABLE FOR DESIGN ONLY & MAY NOT BE SUITABLE FOR ANY OTHER PURPOSE OR FOR USE AT ANY OTHER SCALES/S.
2. THE BOUNDARIES & SERVICES SHOWN ARE APPROXIMATE ONLY. FURTHER SURVEY WILL BE REQUIRED IF CONSTRUCTION IS TO TAKE PLACE ON OR ADJACENT TO THE BOUNDARIES.
3. ANTICIPATED LOT CLASSIFICATION H2



LOT 1703

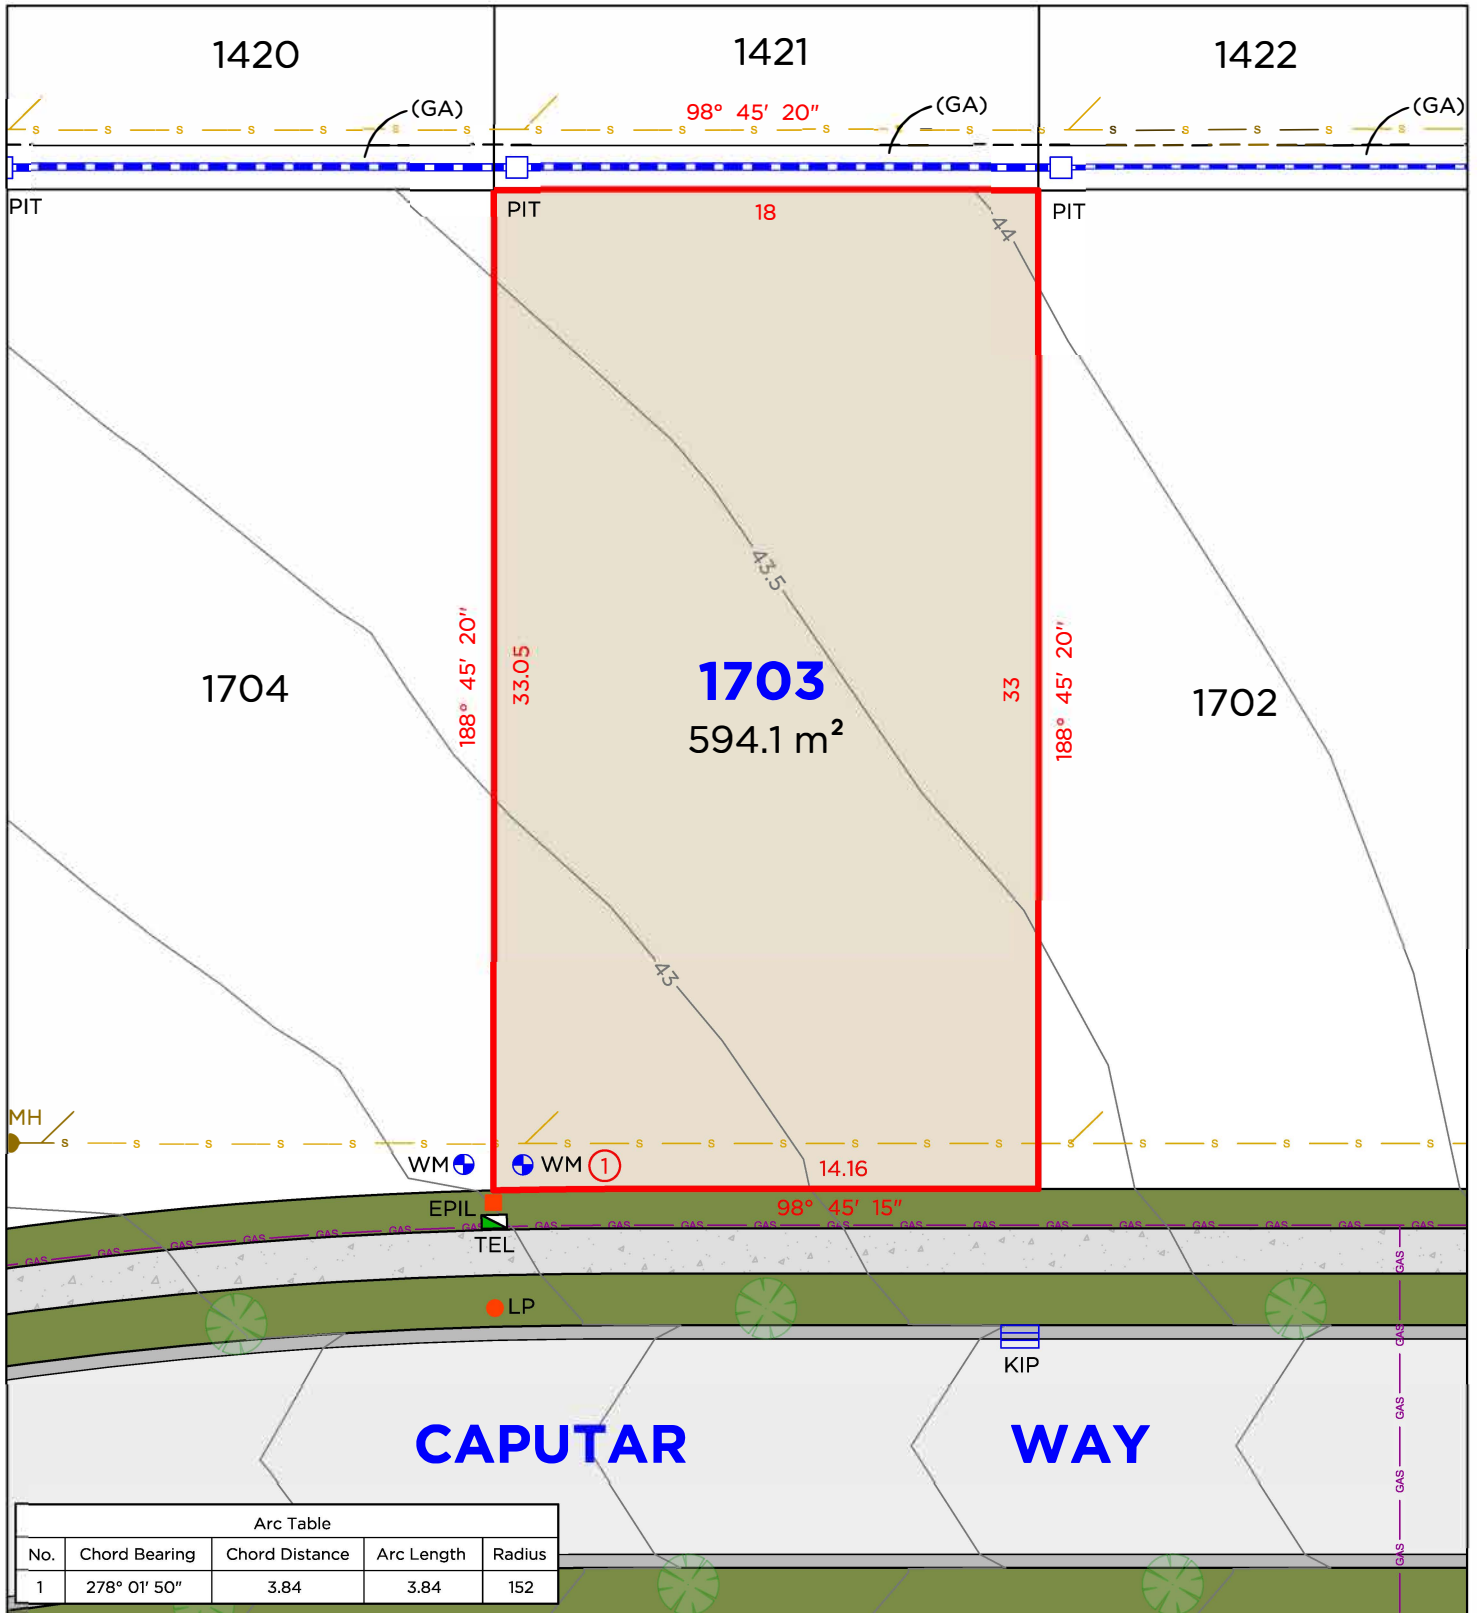

LEGEND

- BOUNDARY LINE
- ADJACENT BOUNDARY
- EASEMENT
- SEWER
- GAS LINE
- STORMWATER
- WM WATER METER

- TEL TELSTRA / NBN PIT
- EPIL ELECTRICAL PILLAR
- LP LIGHT POLE
- SMH SEWER MAN HOLE
- PIT DRAINAGE PIT
- ▢ KIP KERB INLET PIT

EASEMENTS

(GA) EASEMENT TO DRAIN WATER 1.5 WIDE (D.P.1277565)


DISCLAIMER

- THIS PLAN HAS BEEN COMPILED FROM DESIGN PLANS AT THE SCALE/S STATED. IT IS RECOMMENDED THAT A SURVEY IS UNDERTAKEN PRIOR TO THE PREPARATION OF CONSTRUCTION DRAWINGS. THE PLAN IS SUITABLE FOR DESIGN ONLY & MAY NOT BE SUITABLE FOR ANY OTHER PURPOSE OR FOR USE AT ANY OTHER SCALES/S.
- THE BOUNDARIES & SERVICES SHOWN ARE APPROXIMATE ONLY. FURTHER SURVEY WILL BE REQUIRED IF CONSTRUCTION IS TO TAKE PLACE ON OR ADJACENT TO THE BOUNDARIES.
- ANTICIPATED LOT CLASSIFICATION H2

DELFS LASCELLES
CONSULTING SURVEYORS



LOT 1704

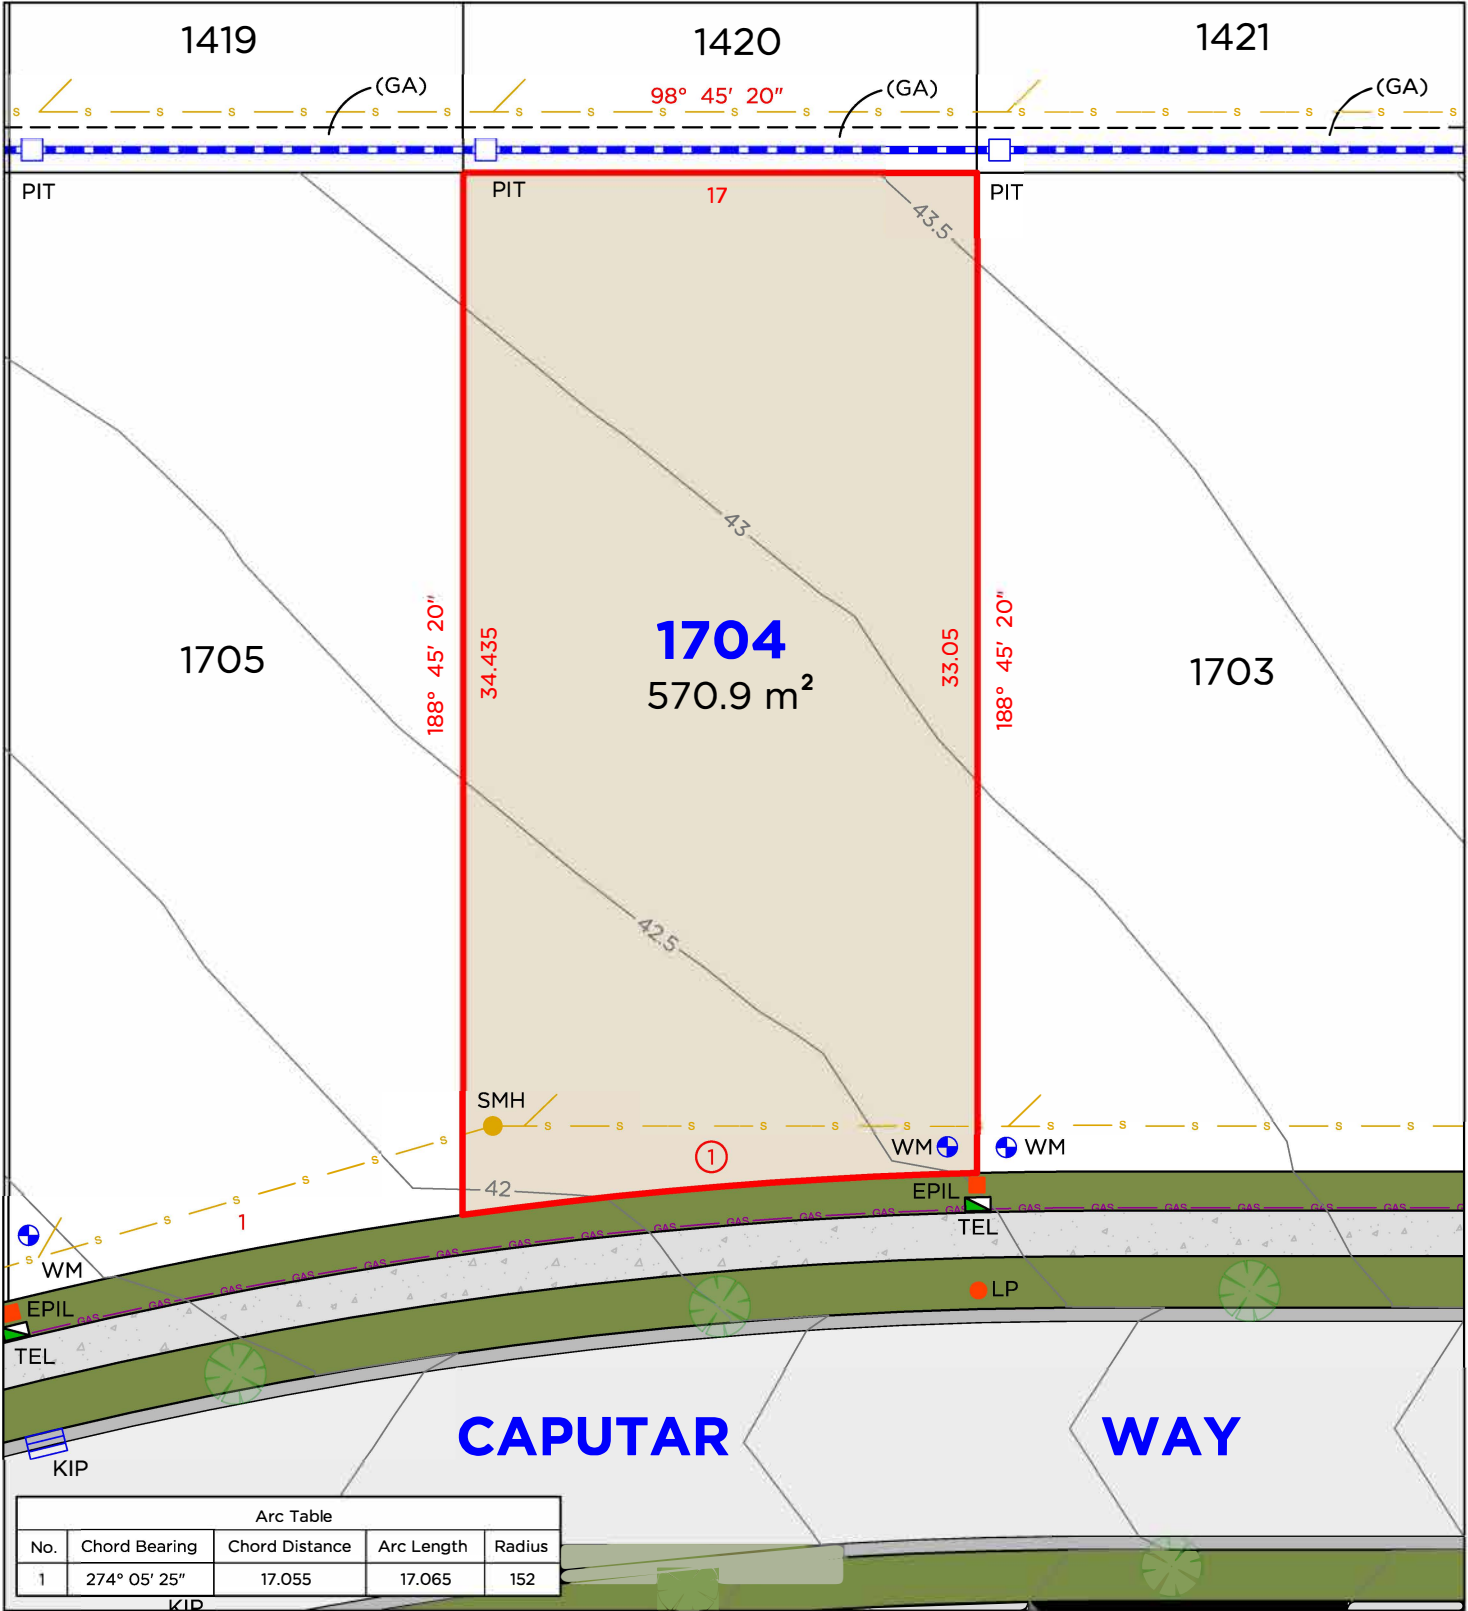

LEGEND

- BOUNDARY LINE
- ADJACENT BOUNDARY
- EASEMENT
- SEWER
- GAS LINE
- STORMWATER
- WM

- TEL
- EPIL
- LP
- SMH
- PIT
- KIP

EASEMENTS

(GA) EASEMENT TO DRAIN WATER 1.5 WIDE (D.P.1277565)


DISCLAIMER

- THIS PLAN HAS BEEN COMPILED FROM DESIGN PLANS AT THE SCALE/S STATED. IT IS RECOMMENDED THAT A SURVEY IS UNDERTAKEN PRIOR TO THE PREPARATION OF CONSTRUCTION DRAWINGS. THE PLAN IS SUITABLE FOR DESIGN ONLY & MAY NOT BE SUITABLE FOR ANY OTHER PURPOSE OR FOR USE AT ANY OTHER SCALES/S.
- THE BOUNDARIES & SERVICES SHOWN ARE APPROXIMATE ONLY. FURTHER SURVEY WILL BE REQUIRED IF CONSTRUCTION IS TO TAKE PLACE ON OR ADJACENT TO THE BOUNDARIES.
- ANTICIPATED LOT CLASSIFICATION H2

DELFS LASCELLES
CONSULTING SURVEYORS



LOT 1705

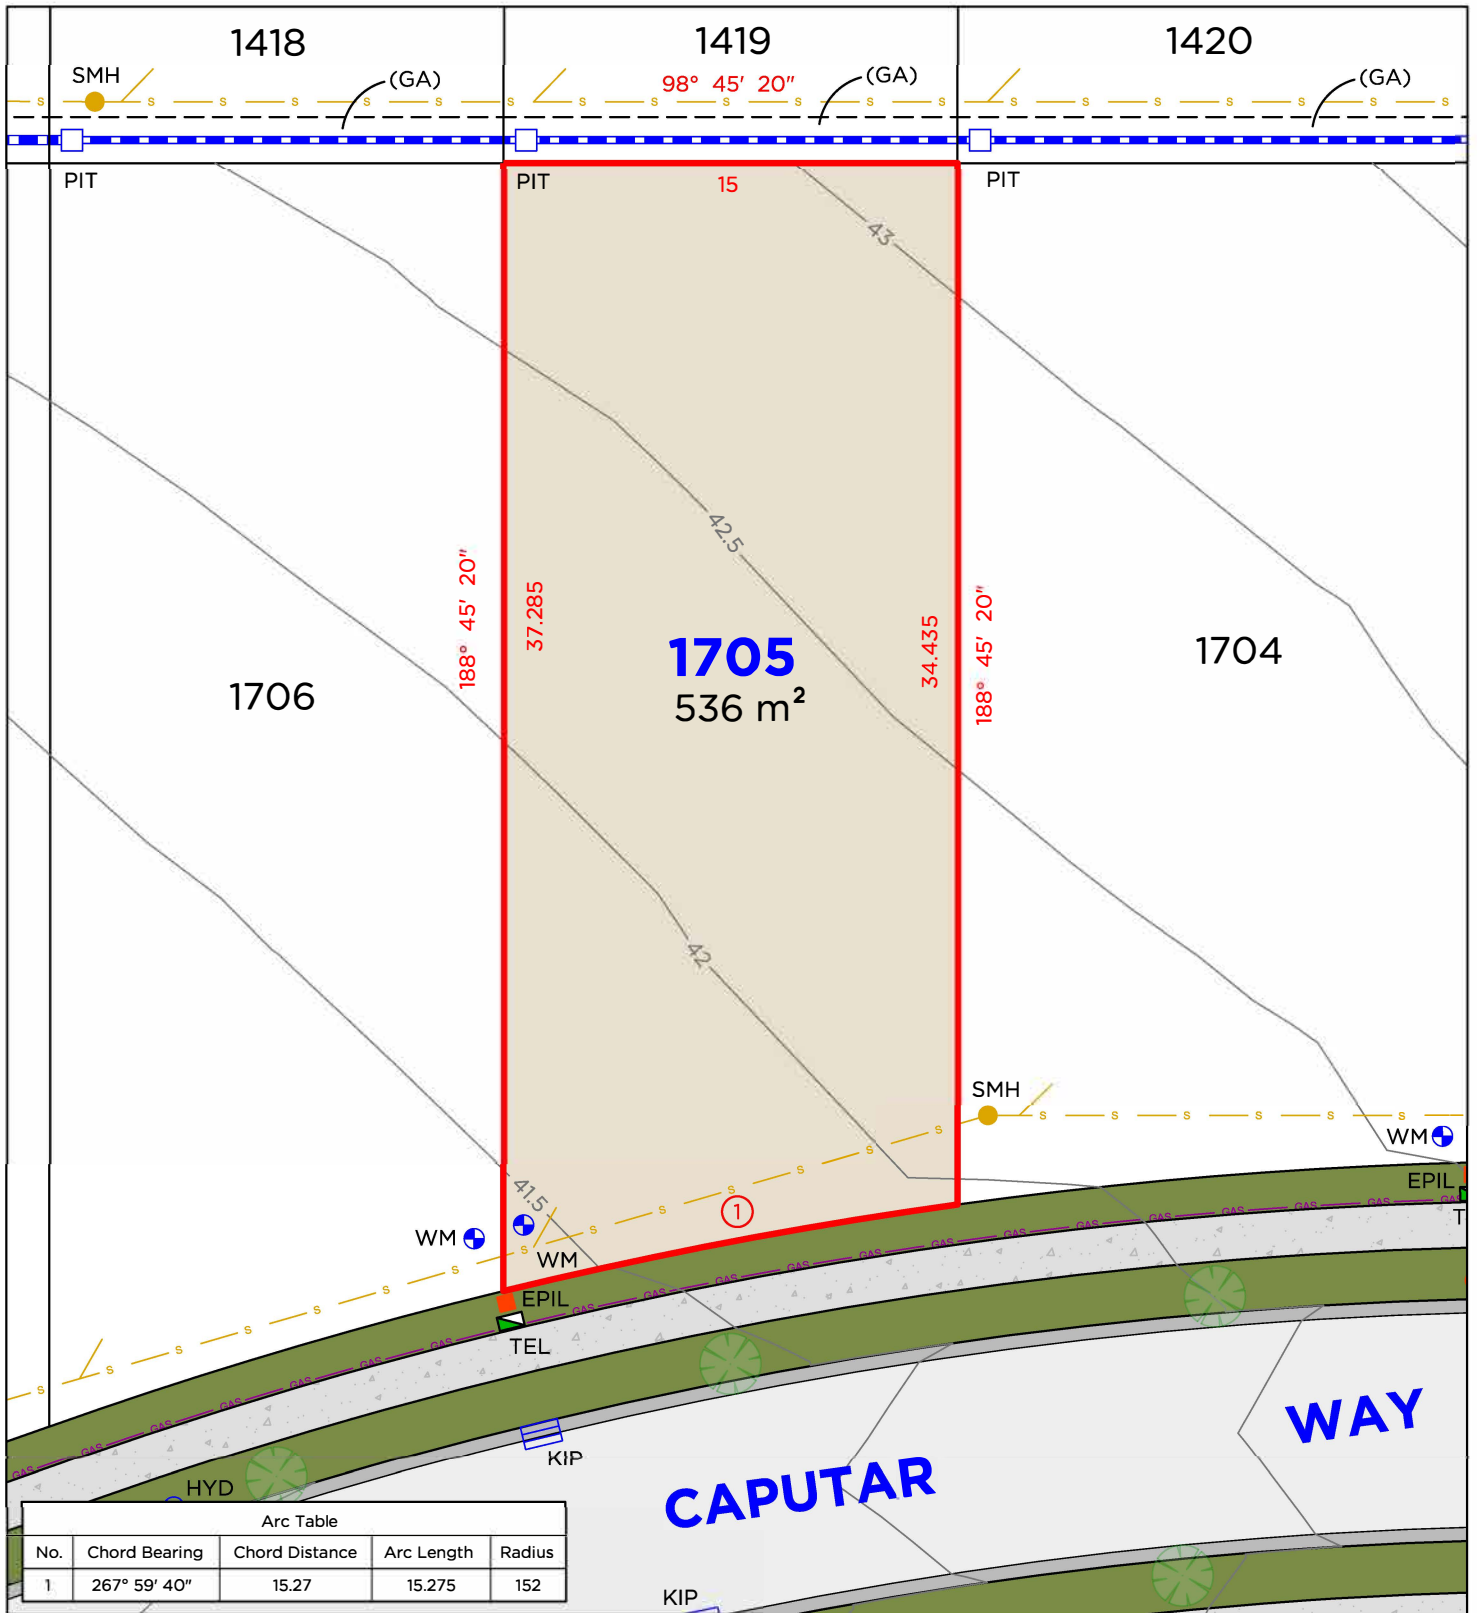

LEGEND

- BOUNDARY LINE
- ADJACENT BOUNDARY
- EASEMENT
- SEWER
- GAS LINE
- STORMWATER

- TEL: TELSTRA / NBN PIT
- EPIL: ELECTRICAL PILLAR
- SMH: SEWER MAN HOLE
- PIT: DRAINAGE PIT
- KIP: KERB INLET PIT
- WM: WATER METER

EASEMENTS

(GA) EASEMENT TO DRAIN WATER 1.5 WIDE (D.P.1277565)


DISCLAIMER

- THIS PLAN HAS BEEN COMPILED FROM DESIGN PLANS AT THE SCALE/S STATED. IT IS RECOMMENDED THAT A SURVEY IS UNDERTAKEN PRIOR TO THE PREPARATION OF CONSTRUCTION DRAWINGS. THE PLAN IS SUITABLE FOR DESIGN ONLY & MAY NOT BE SUITABLE FOR ANY OTHER PURPOSE OR FOR USE AT ANY OTHER SCALES/S.
- THE BOUNDARIES & SERVICES SHOWN ARE APPROXIMATE ONLY. FURTHER SURVEY WILL BE REQUIRED IF CONSTRUCTION IS TO TAKE PLACE ON OR ADJACENT TO THE BOUNDARIES.
- ANTICIPATED LOT CLASSIFICATION H2

DELFS LASCELLES
CONSULTING SURVEYORS



LOT 1706

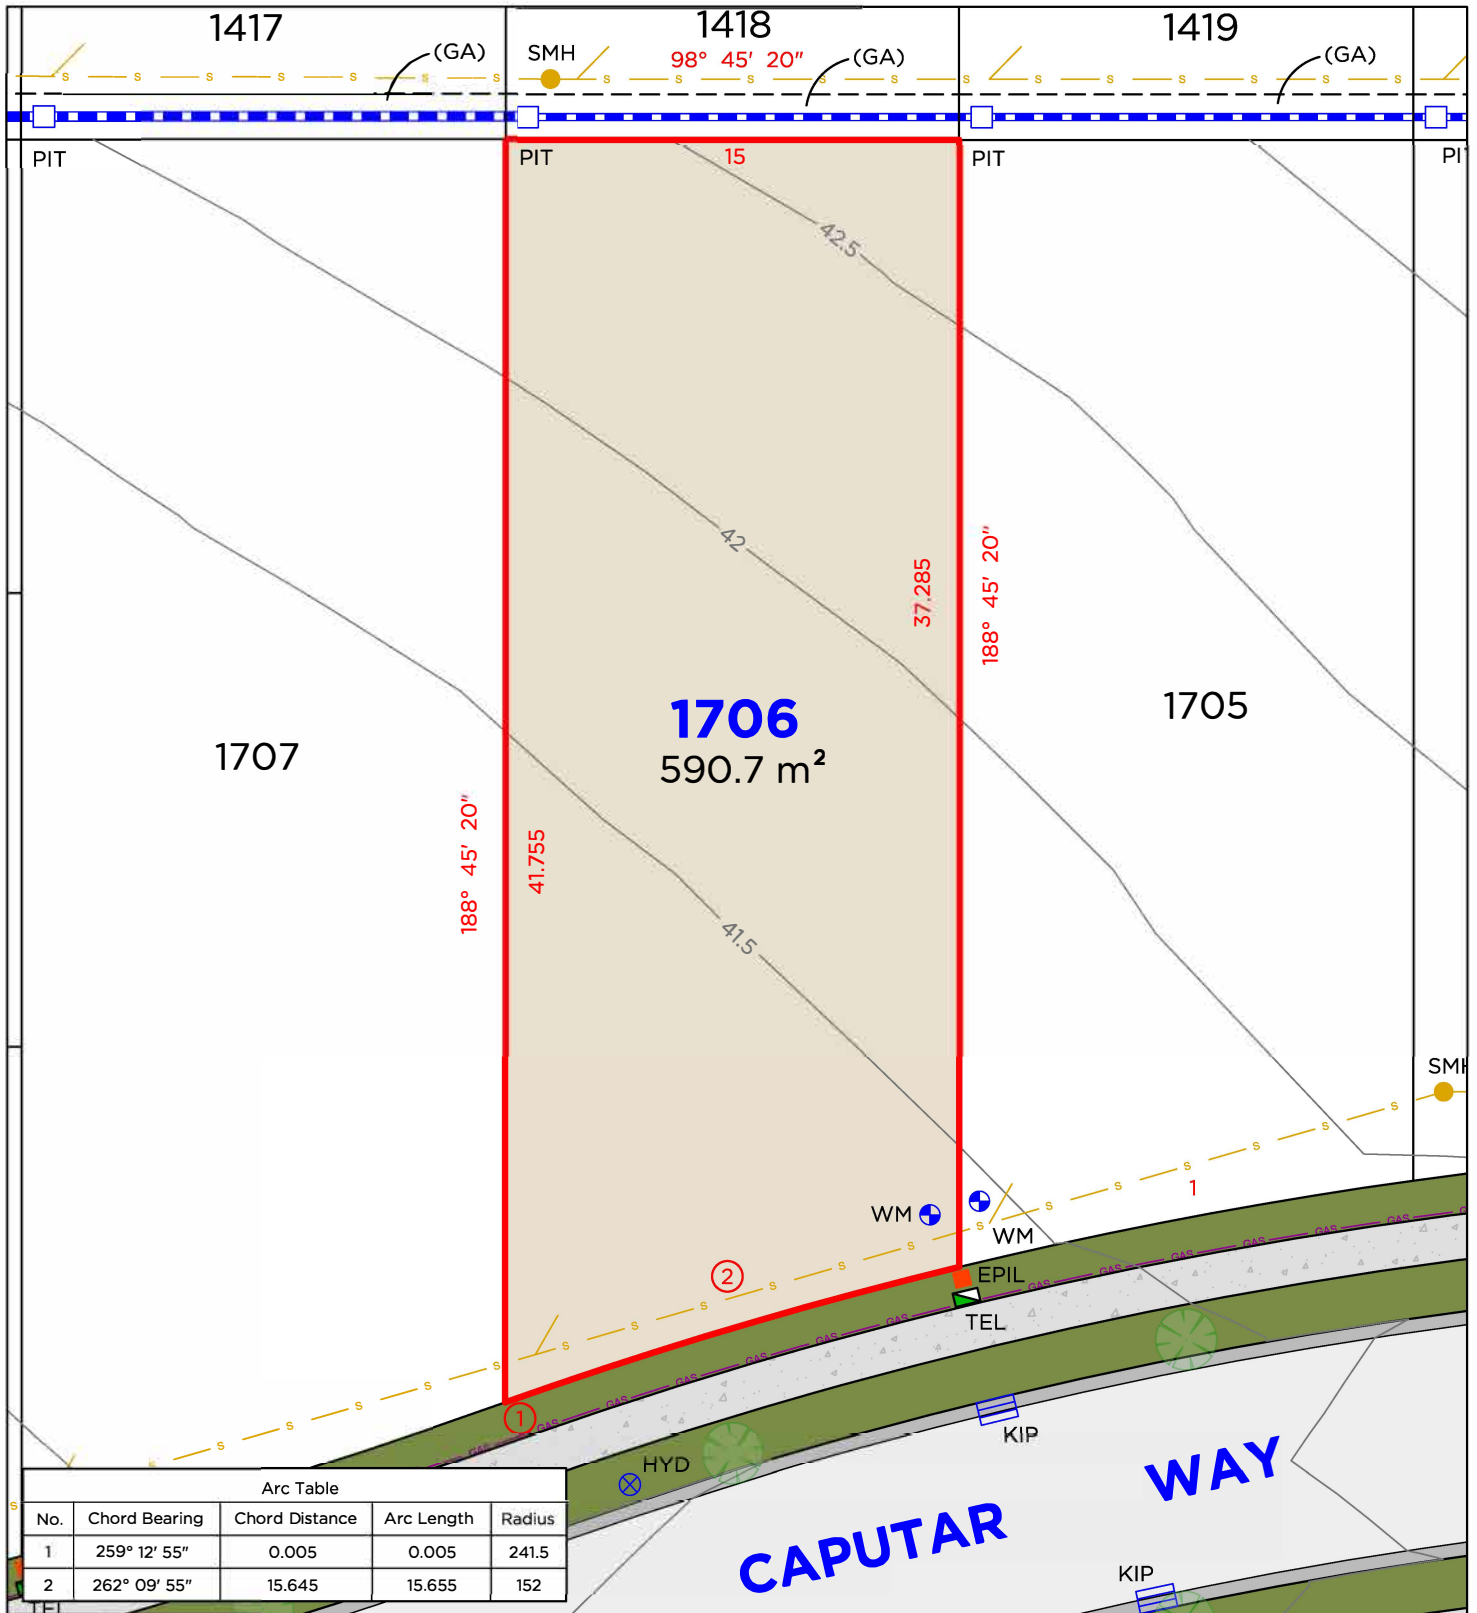

LEGEND

BOUNDARY LINE
 ADJACENT BOUNDARY
 EASEMENT
 SEWER
 GAS LINE
 STORMWATER
 WATER METER

TEL
 EPIL
 SMH
 PIT
 KERB INLET PIT
 HYD

TELSTRA / NBN PIT
 ELECTRICAL PILLAR
 SEWER MAN HOLE
 DRAINAGE PIT
 KERB INLET PIT
 HYDRANT

EASEMENTS

(GA) EASEMENT TO DRAIN WATER 1.5 WIDE (D.P.1277565)


DISCLAIMER

1. THIS PLAN HAS BEEN COMPILED FROM DESIGN PLANS AT THE SCALE/S STATED. IT IS RECOMMENDED THAT A SURVEY IS UNDERTAKEN PRIOR TO THE PREPARATION OF CONSTRUCTION DRAWINGS. THE PLAN IS SUITABLE FOR DESIGN ONLY & MAY NOT BE SUITABLE FOR ANY OTHER PURPOSE OR FOR USE AT ANY OTHER SCALES/S.
2. THE BOUNDARIES & SERVICES SHOWN ARE APPROXIMATE ONLY. FURTHER SURVEY WILL BE REQUIRED IF CONSTRUCTION IS TO TAKE PLACE ON OR ADJACENT TO THE BOUNDARIES.
3. ANTICIPATED LOT CLASSIFICATION H2

DELFS LASCELLES
 CONSULTING SURVEYORS

HEREFORD HILL
 • LOCHINVAR •

LOT 1707

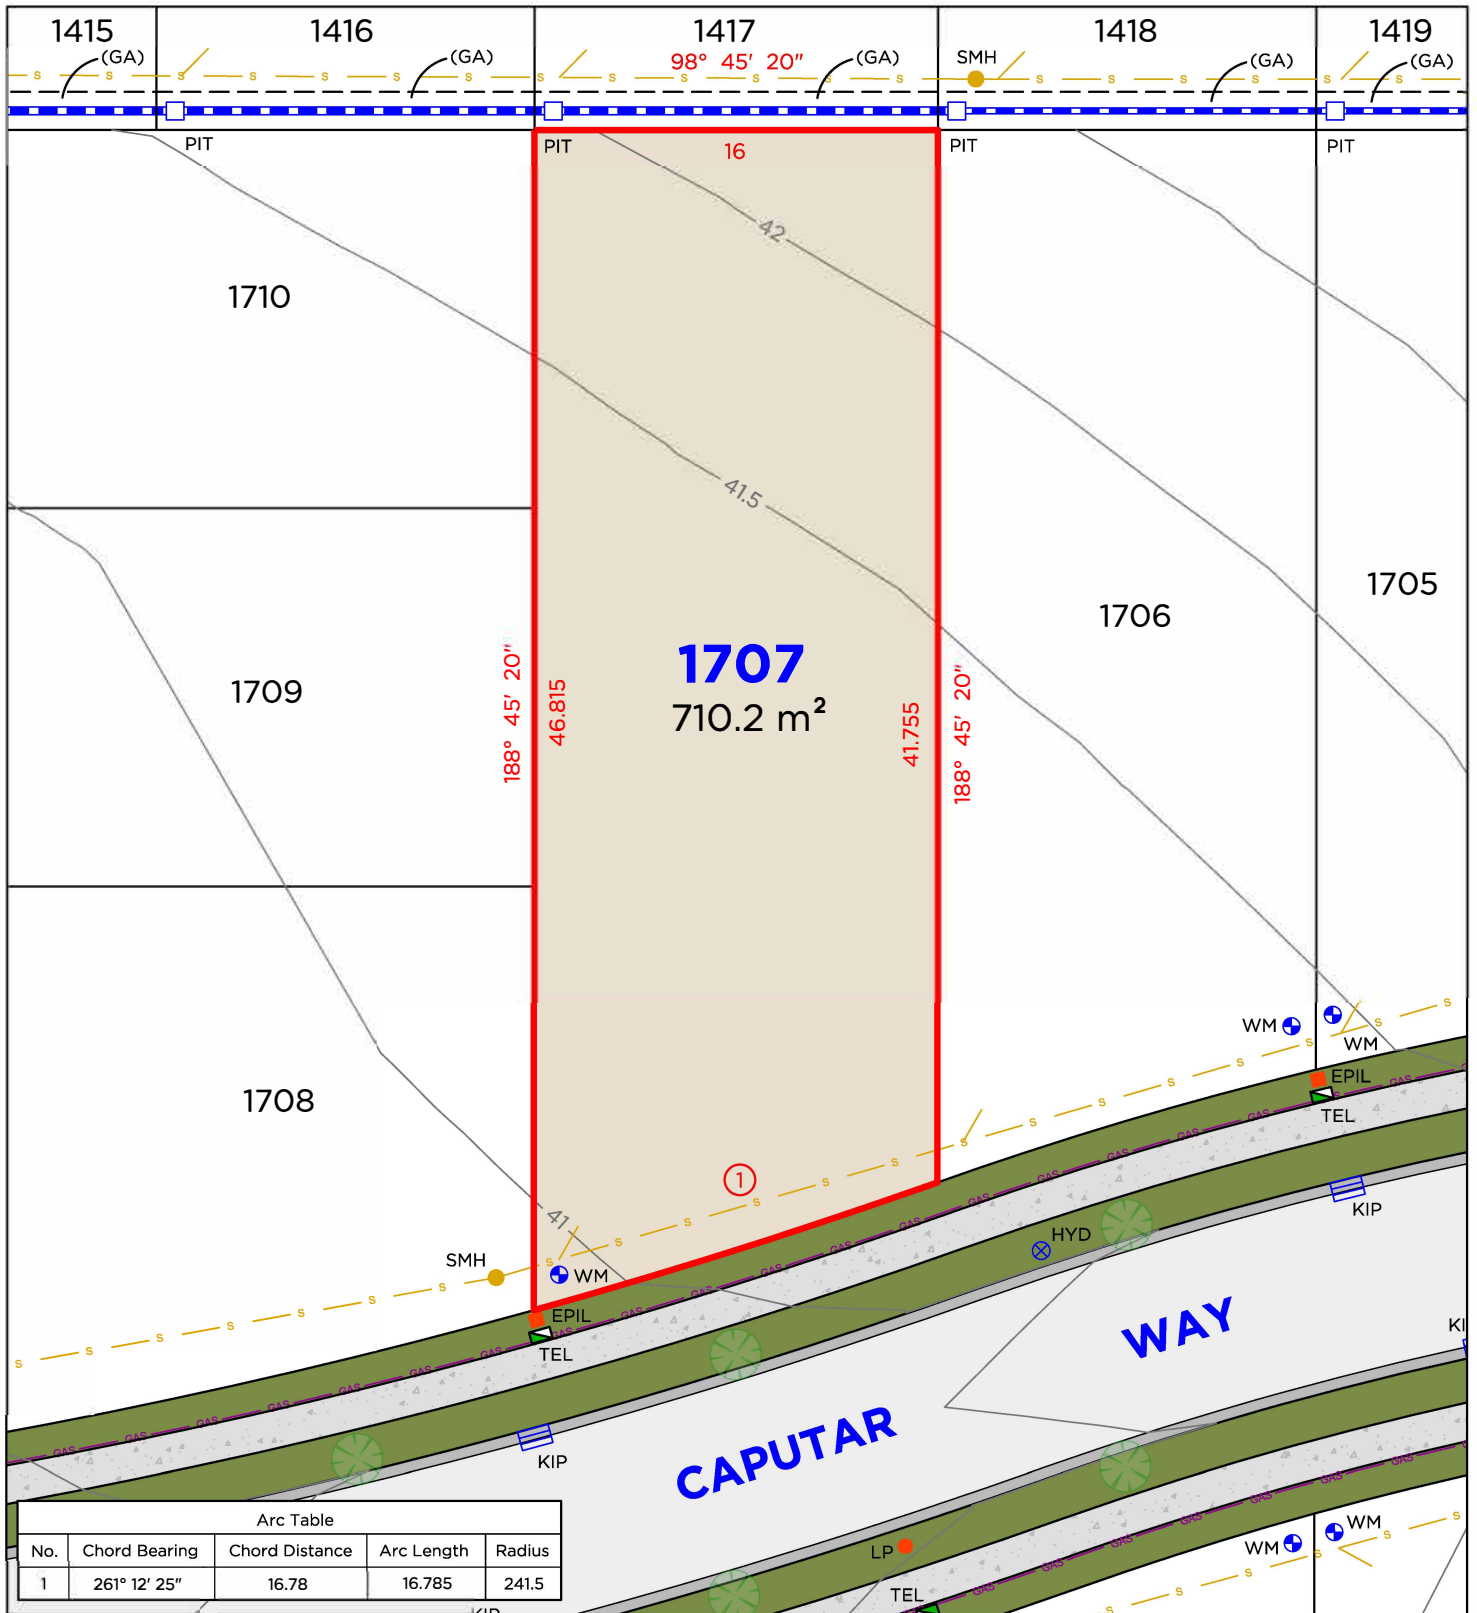

LEGEND

	BOUNDARY LINE
	ADJACENT BOUNDARY
	EASEMENT
	SEWER
	GAS LINE
	STORMWATER
	WM
	WATER METER

	TEL	TELSTRA / NBN PIT
	EPIL	ELECTRICAL PILLAR
	LP	LIGHT POLE
	SMH	SEWER MAN HOLE
	PIT	DRAINAGE PIT
	KIP	KERB INLET PIT
	HYD	HYDRANT

EASEMENTS

(GA) EASEMENT TO DRAIN WATER 1.5 WIDE (D.P.1277565)


DISCLAIMER

1. THIS PLAN HAS BEEN COMPILED FROM DESIGN PLANS AT THE SCALE/S STATED. IT IS RECOMMENDED THAT A SURVEY IS UNDERTAKEN PRIOR TO THE PREPARATION OF CONSTRUCTION DRAWINGS. THE PLAN IS SUITABLE FOR DESIGN ONLY & MAY NOT BE SUITABLE FOR ANY OTHER PURPOSE OR FOR USE AT ANY OTHER SCALES/S.
2. THE BOUNDARIES & SERVICES SHOWN ARE APPROXIMATE ONLY. FURTHER SURVEY WILL BE REQUIRED IF CONSTRUCTION IS TO TAKE PLACE ON OR ADJACENT TO THE BOUNDARIES.
3. ANTICIPATED LOT CLASSIFICATION H2

DELFS LASCELLES
CONSULTING SURVEYORS



LOT 1708

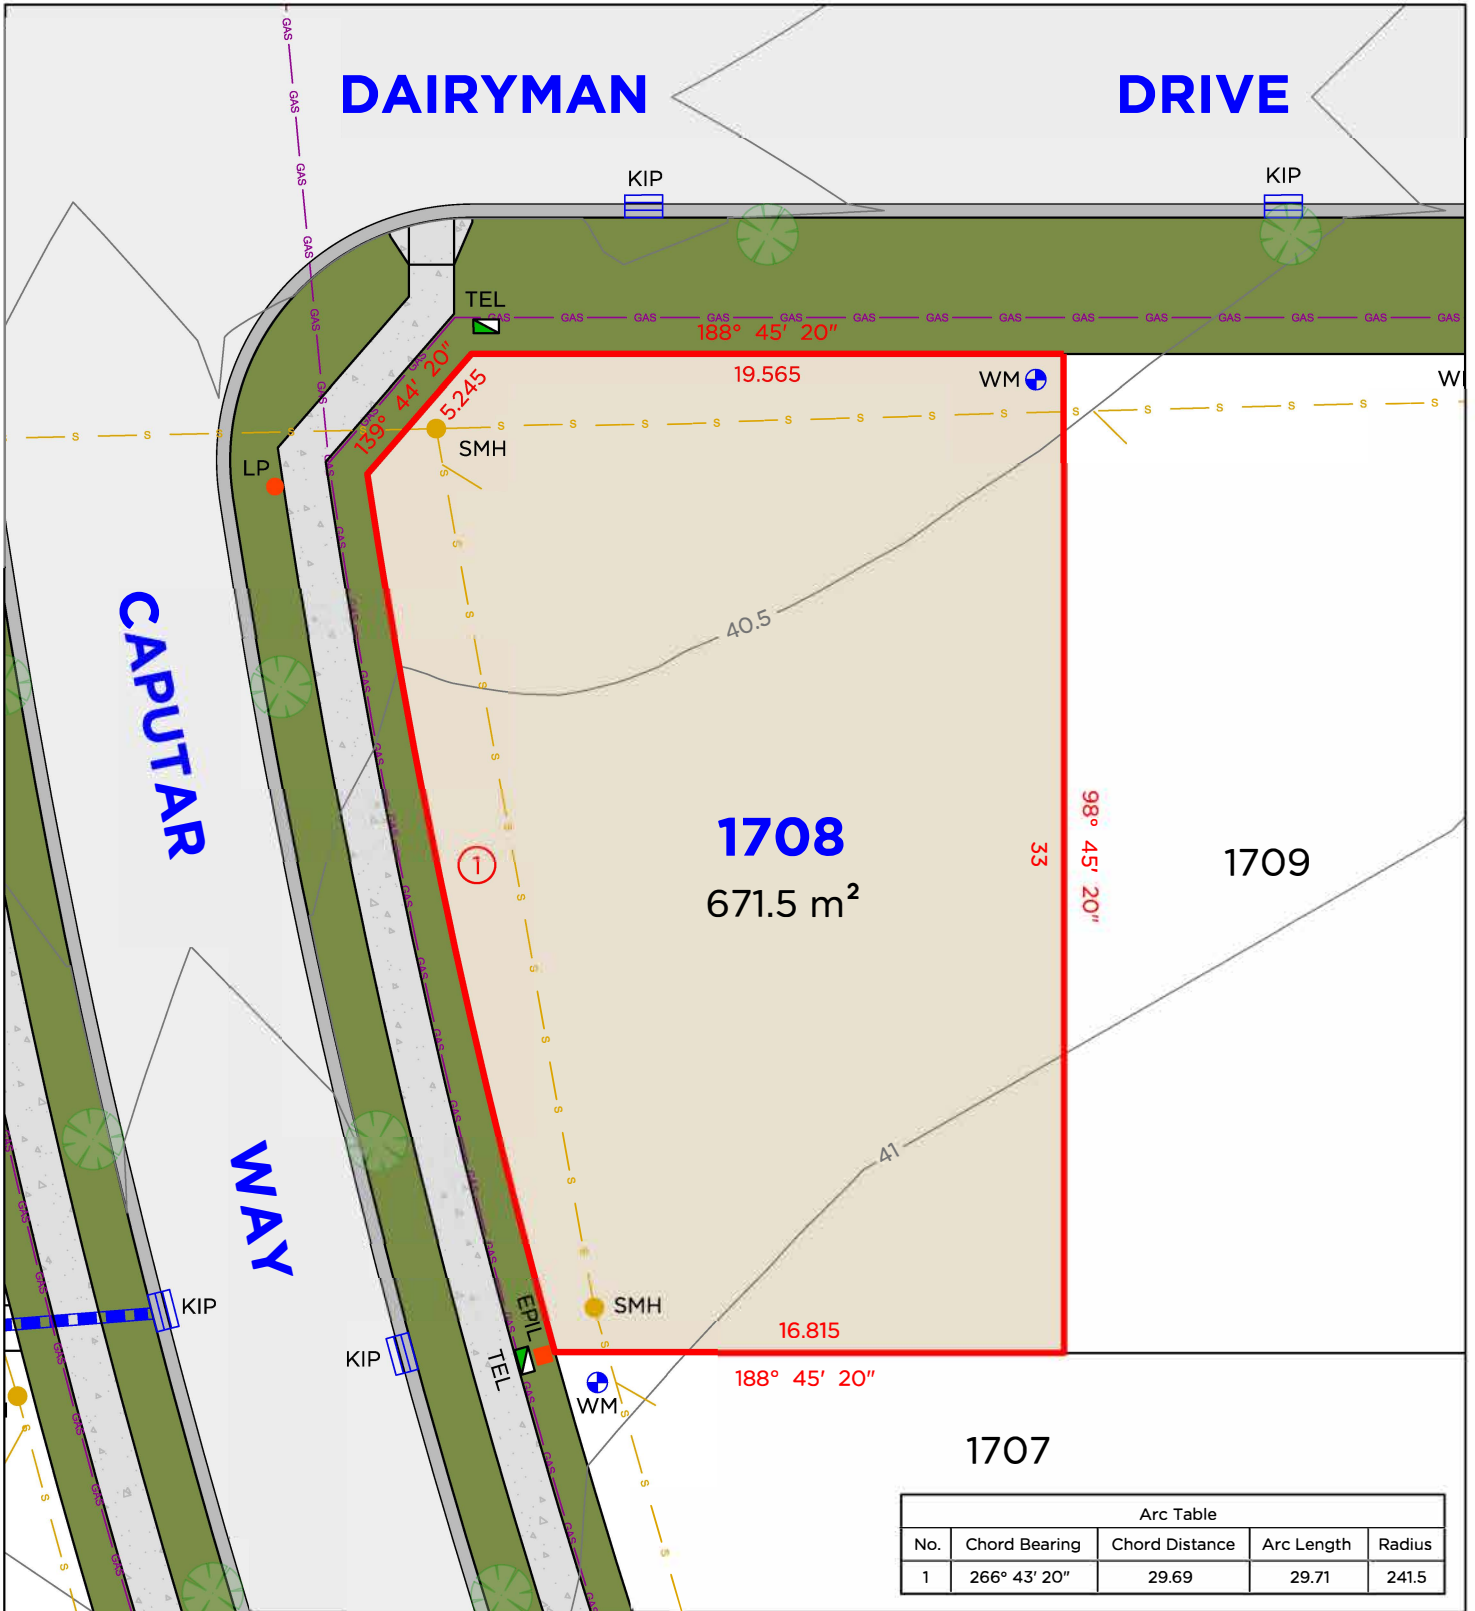

LEGEND

BOUNDARY LINE
ADJACENT BOUNDARY
SEWER
GAS LINE
STORMWATER
WM

TEL
EPIL
LP
SMH
PIT
KIP
TELSTRA / NBN PIT
ELECTRICAL PILLAR
LIGHT POLE
SEWER MAN HOLE
DRAINAGE PIT
KERB INLET PIT

DISCLAIMER

- THIS PLAN HAS BEEN COMPILED FROM DESIGN PLANS AT THE SCALE/S STATED. IT IS RECOMMENDED THAT A SURVEY IS UNDERTAKEN PRIOR TO THE PREPARATION OF CONSTRUCTION DRAWINGS. THE PLAN IS SUITABLE FOR DESIGN ONLY & MAY NOT BE SUITABLE FOR ANY OTHER PURPOSE OR FOR USE AT ANY OTHER SCALES/S.
- THE BOUNDARIES & SERVICES SHOWN ARE APPROXIMATE ONLY. FURTHER SURVEY WILL BE REQUIRED IF CONSTRUCTION IS TO TAKE PLACE ON OR ADJACENT TO THE BOUNDARIES.
- ANTICIPATED LOT CLASSIFICATION E

DELFS LASCELLES
CONSULTING SURVEYORS






DISCLAIMER

1. THIS PLAN HAS BEEN COMPILED FROM DESIGN PLANS AT THE SCALE/S STATED. IT IS RECOMMENDED THAT A SURVEY IS UNDERTAKEN PRIOR TO THE PREPARATION OF CONSTRUCTION DRAWINGS. THE PLAN IS SUITABLE FOR DESIGN ONLY & MAY NOT BE SUITABLE FOR ANY OTHER PURPOSE OR FOR USE AT ANY OTHER SCALES/S.
2. THE BOUNDARIES & SERVICES SHOWN ARE APPROXIMATE ONLY. FURTHER SURVEY WILL BE REQUIRED IF CONSTRUCTION IS TO TAKE PLACE ON OR ADJACENT TO THE BOUNDARIES.
3. ANTICIPATED LOT CLASSIFICATION E



LOT 1710

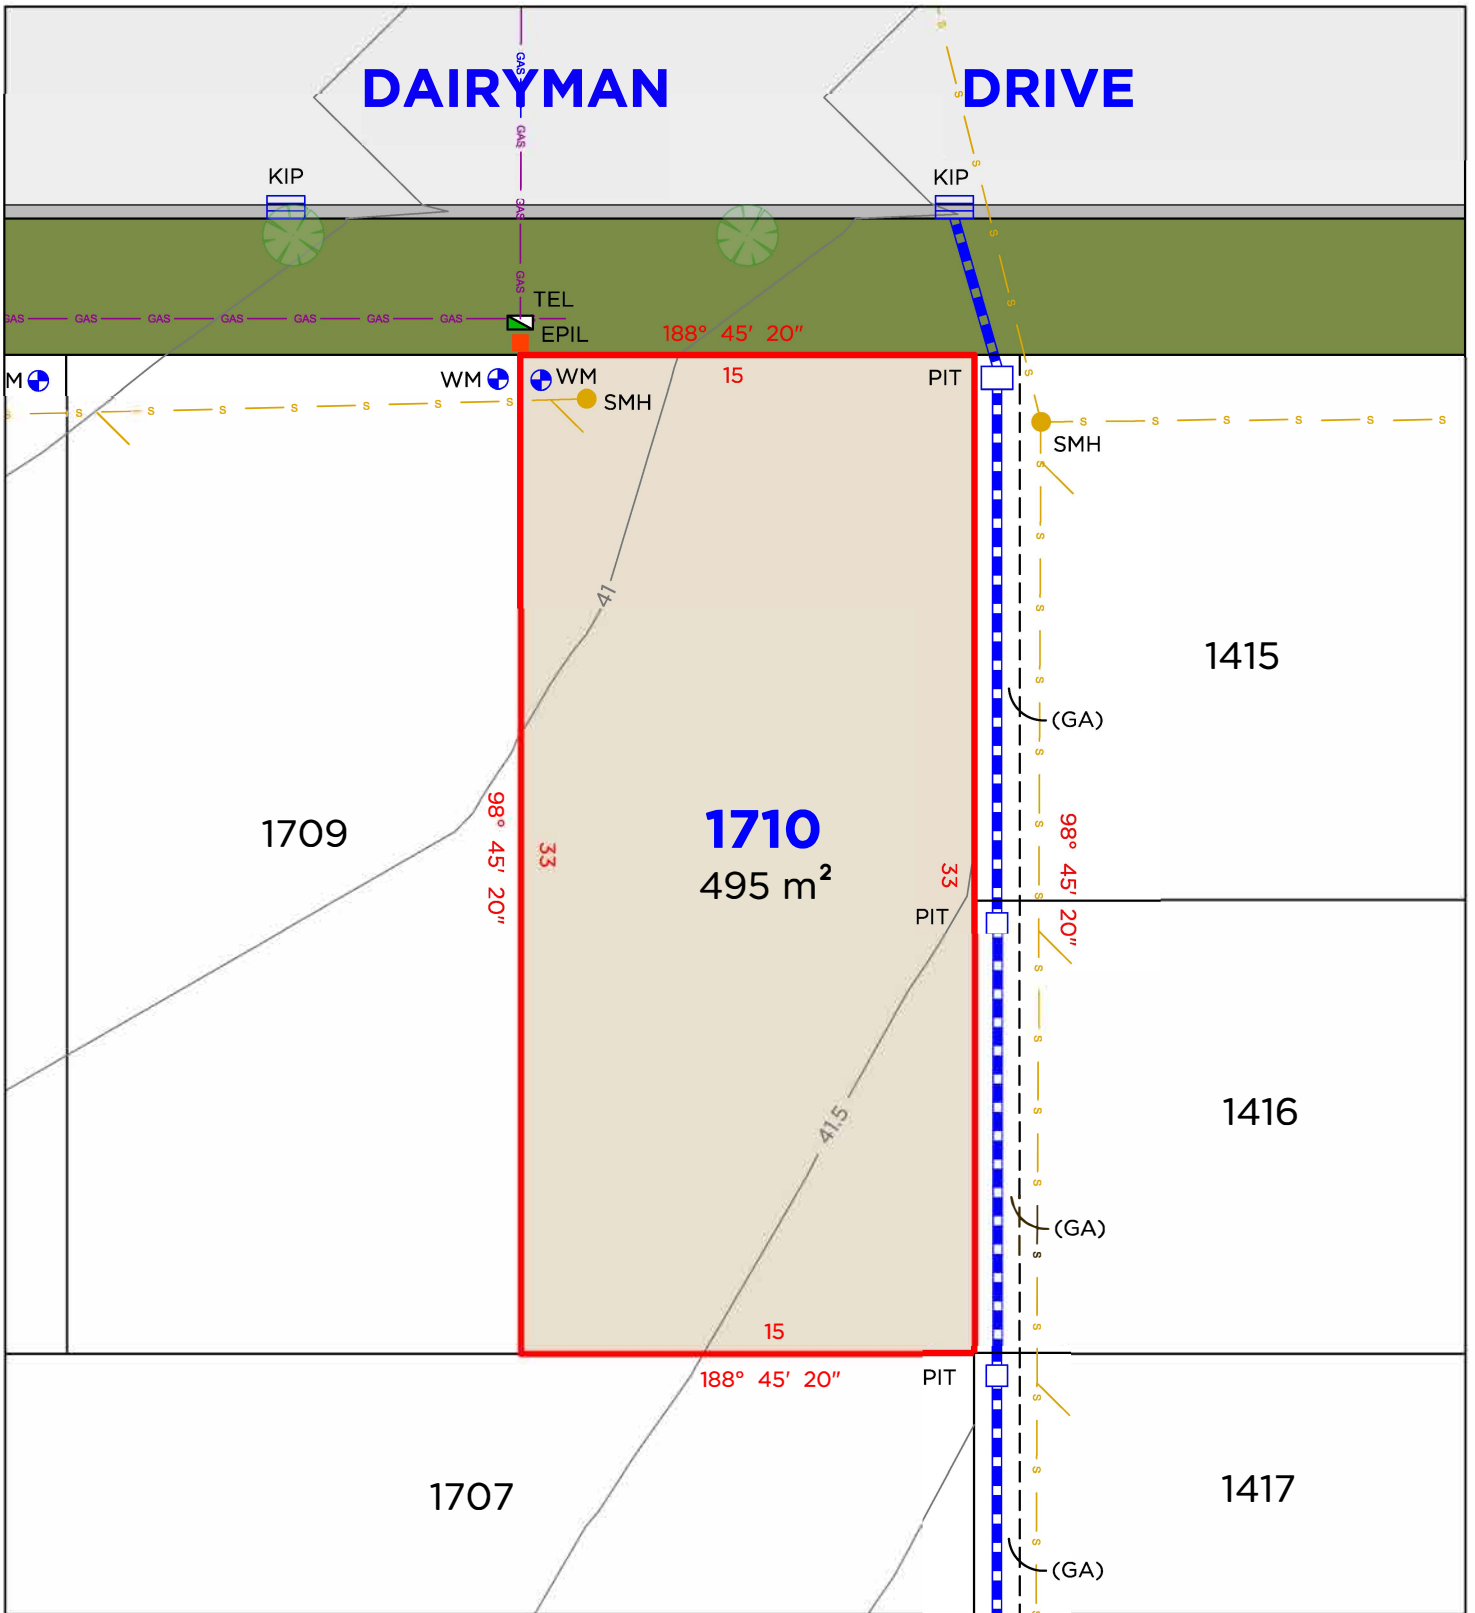

LEGEND

	BOUNDARY LINE
	ADJACENT BOUNDARY
	EASEMENT
	SEWER
	GAS LINE
	STORMWATER

	TEL	TELSTRA / NBN PIT
	EPIL	ELECTRICAL PILLAR
	SMH	SEWER MAN HOLE
	PIT	DRAINAGE PIT
	KIP	KERB INLET PIT
	WM	WATER METER

EASEMENTS

(GA) EASEMENT TO DRAIN WATER 1.5 WIDE (D.P.1277565)


DISCLAIMER

1. THIS PLAN HAS BEEN COMPILED FROM DESIGN PLANS AT THE SCALE/S STATED. IT IS RECOMMENDED THAT A SURVEY IS UNDERTAKEN PRIOR TO THE PREPARATION OF CONSTRUCTION DRAWINGS. THE PLAN IS SUITABLE FOR DESIGN ONLY & MAY NOT BE SUITABLE FOR ANY OTHER PURPOSE OR FOR USE AT ANY OTHER SCALES/S.
2. THE BOUNDARIES & SERVICES SHOWN ARE APPROXIMATE ONLY. FURTHER SURVEY WILL BE REQUIRED IF CONSTRUCTION IS TO TAKE PLACE ON OR ADJACENT TO THE BOUNDARIES.
3. ANTICIPATED LOT CLASSIFICATION H2

**DELFS
LASCELLES**
CONSULTING SURVEYORS



LOT 1711

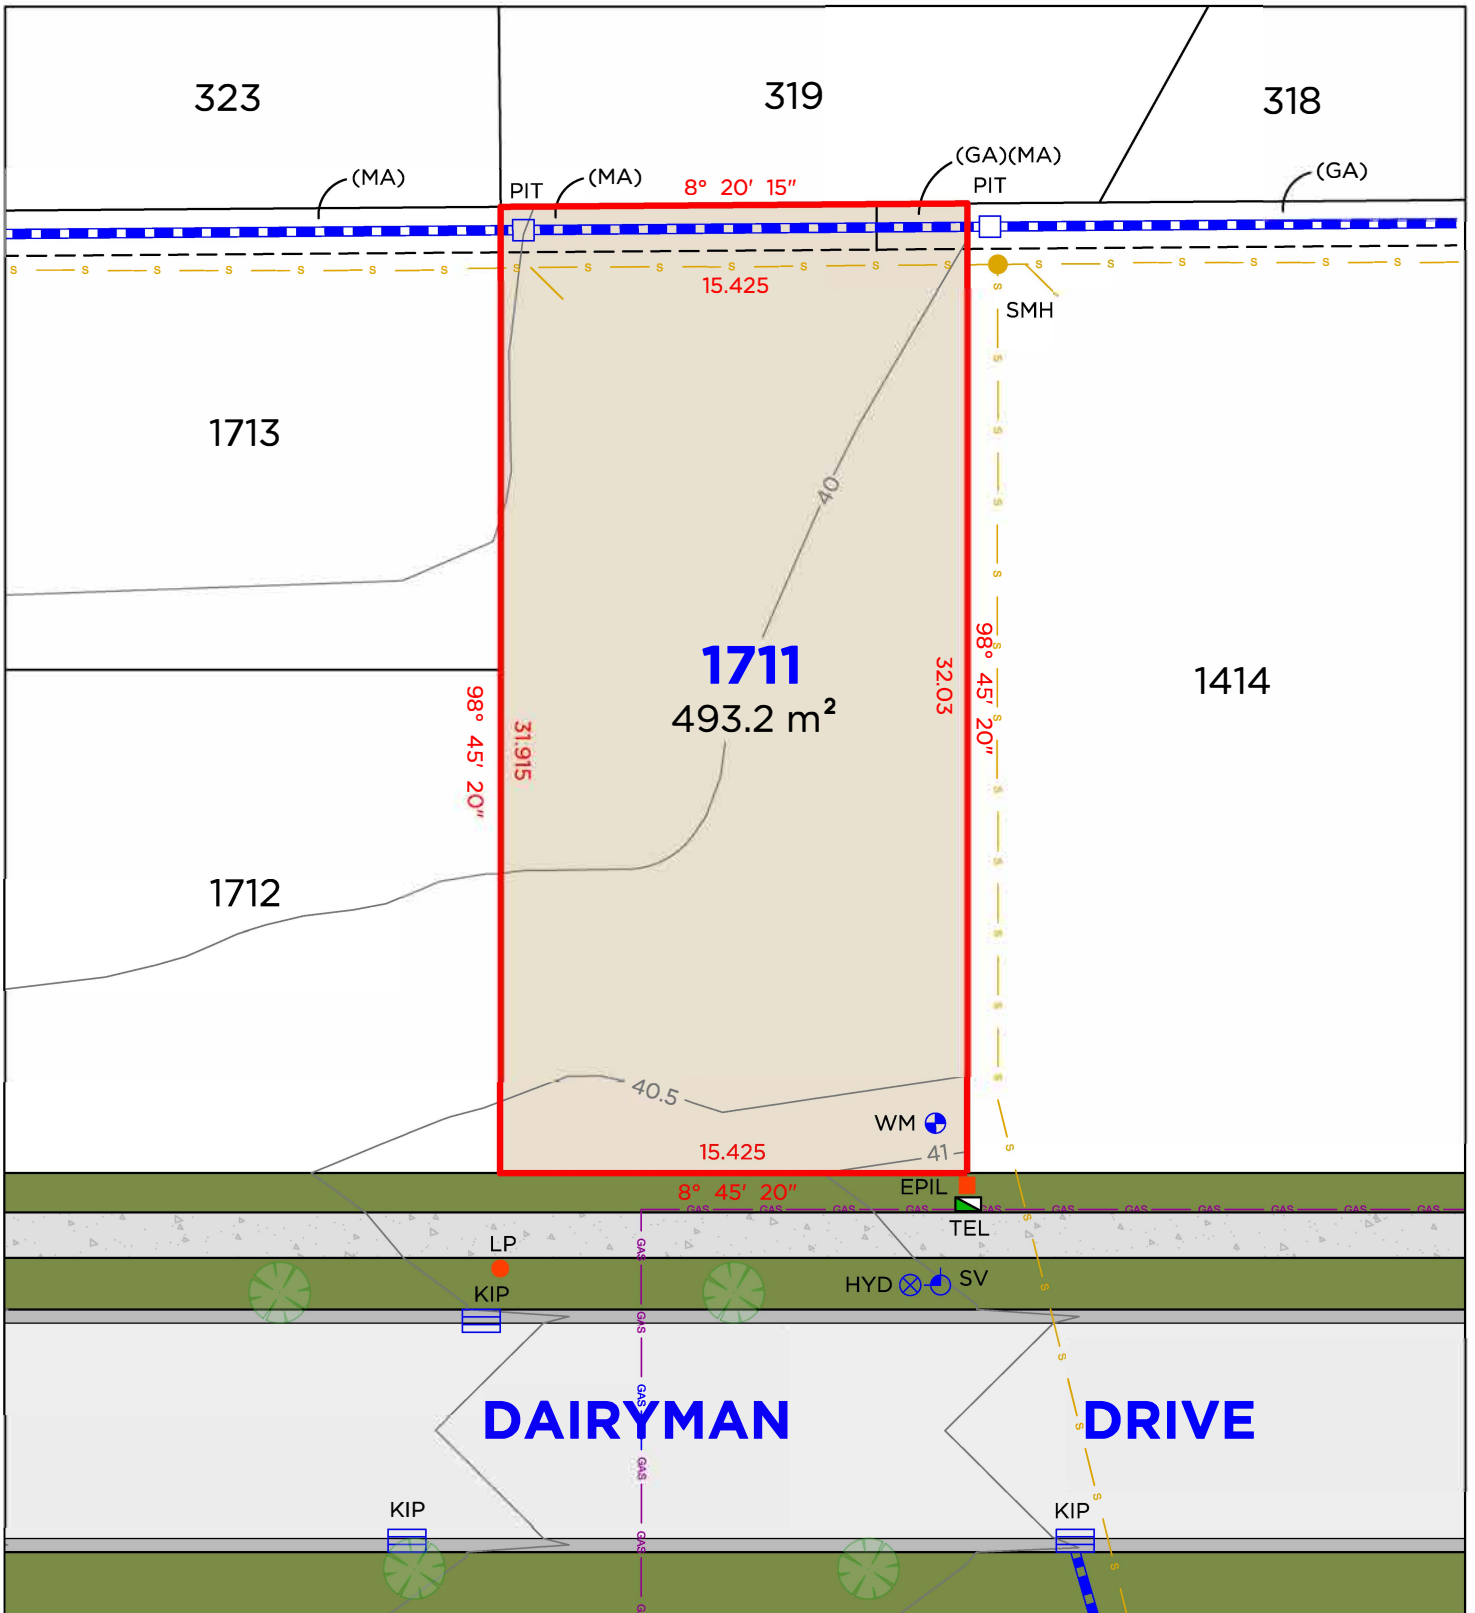

LEGEND

	BOUNDARY LINE
	ADJACENT BOUNDARY
	EASEMENT
	SEWER
	GAS LINE
	STORMWATER
	WATER METER

	TEL	TELSTRA / NBN PIT
	EPIL	ELECTRICAL PILLAR
	LP	LIGHT POLE
	PIT	DRAINAGE PIT
	KIP	KERB INLET PIT
	SV	STOP VALVE
	HYD	HYDRANT

EASEMENTS

- (GA) EASEMENT TO DRAIN WATER 1.5 WIDE (D.P.1277565)
- (MA) EASEMENT TO DRAIN WATER 1.5 & 2.5 WIDE


DISCLAIMER

- THIS PLAN HAS BEEN COMPILED FROM DESIGN PLANS AT THE SCALE/S STATED. IT IS RECOMMENDED THAT A SURVEY IS UNDERTAKEN PRIOR TO THE PREPARATION OF CONSTRUCTION DRAWINGS. THE PLAN IS SUITABLE FOR DESIGN ONLY & MAY NOT BE SUITABLE FOR ANY OTHER PURPOSE OR FOR USE AT ANY OTHER SCALES/S.
- THE BOUNDARIES & SERVICES SHOWN ARE APPROXIMATE ONLY. FURTHER SURVEY WILL BE REQUIRED IF CONSTRUCTION IS TO TAKE PLACE ON OR ADJACENT TO THE BOUNDARIES.
- ANTICIPATED LOT CLASSIFICATION H2

DELFS LASCELLES
CONSULTING SURVEYORS



LOT 1712

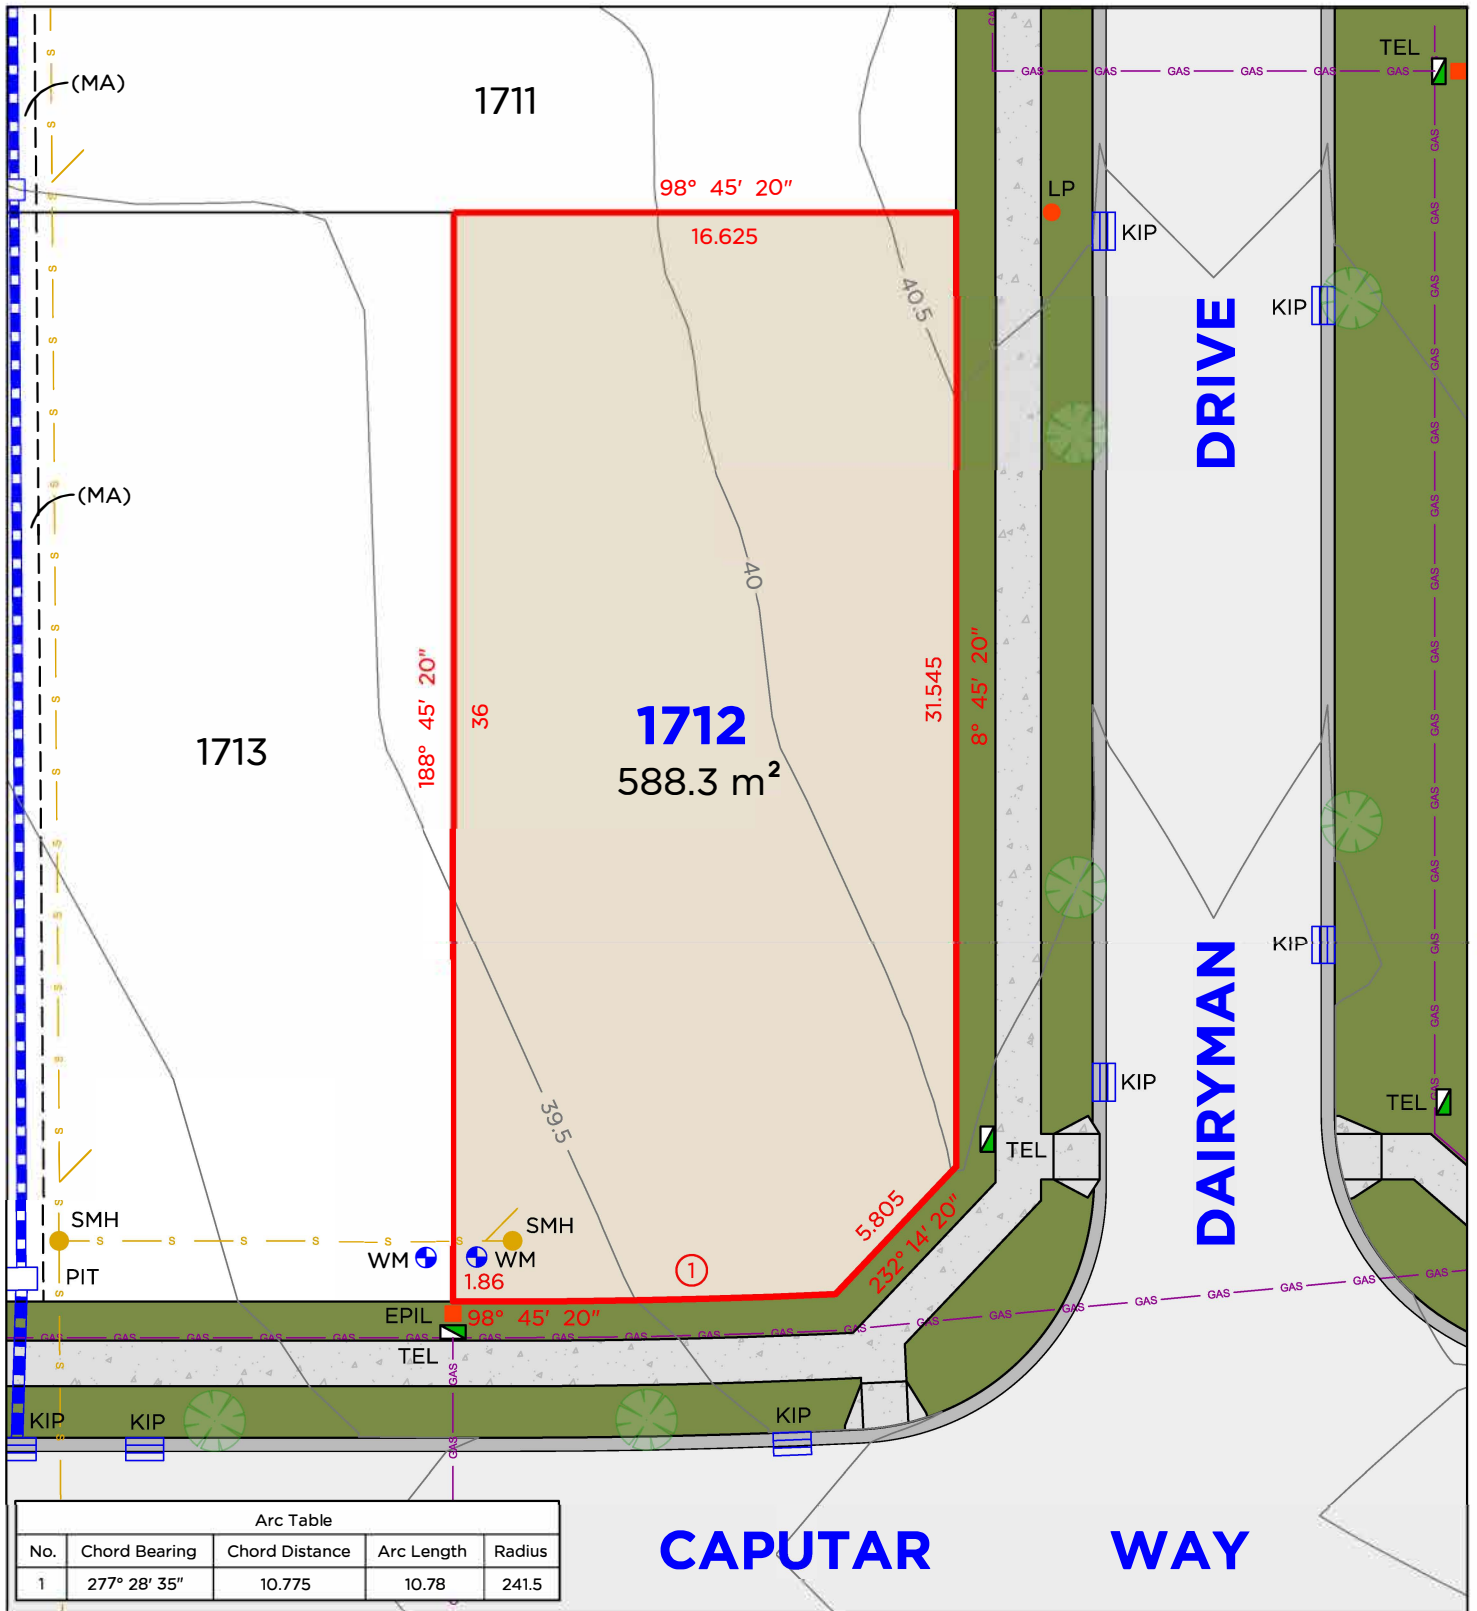

LEGEND

- BOUNDARY LINE
- ADJACENT BOUNDARY
- EASEMENT
- SEWER
- GAS LINE
- STORMWATER
- + WM WATER METER

- TEL TELSTRA / NBN PIT
- EPIL ELECTRICAL PILLAR
- LP LIGHT POLE
- SMH SEWER MAN HOLE
- PIT DRAINAGE PIT
- ▤ KIP KERB INLET PIT

EASEMENTS

(MA) EASEMENT TO DRAIN WATER 1.5 & 2.5 WIDE


DISCLAIMER

- THIS PLAN HAS BEEN COMPILED FROM DESIGN PLANS AT THE SCALE/S STATED. IT IS RECOMMENDED THAT A SURVEY IS UNDERTAKEN PRIOR TO THE PREPARATION OF CONSTRUCTION DRAWINGS. THE PLAN IS SUITABLE FOR DESIGN ONLY & MAY NOT BE SUITABLE FOR ANY OTHER PURPOSE OR FOR USE AT ANY OTHER SCALES/S.
- THE BOUNDARIES & SERVICES SHOWN ARE APPROXIMATE ONLY. FURTHER SURVEY WILL BE REQUIRED IF CONSTRUCTION IS TO TAKE PLACE ON OR ADJACENT TO THE BOUNDARIES.
- ANTICIPATED LOT CLASSIFICATION E

DELFS LASCELLES
CONSULTING SURVEYORS



LOT 1713

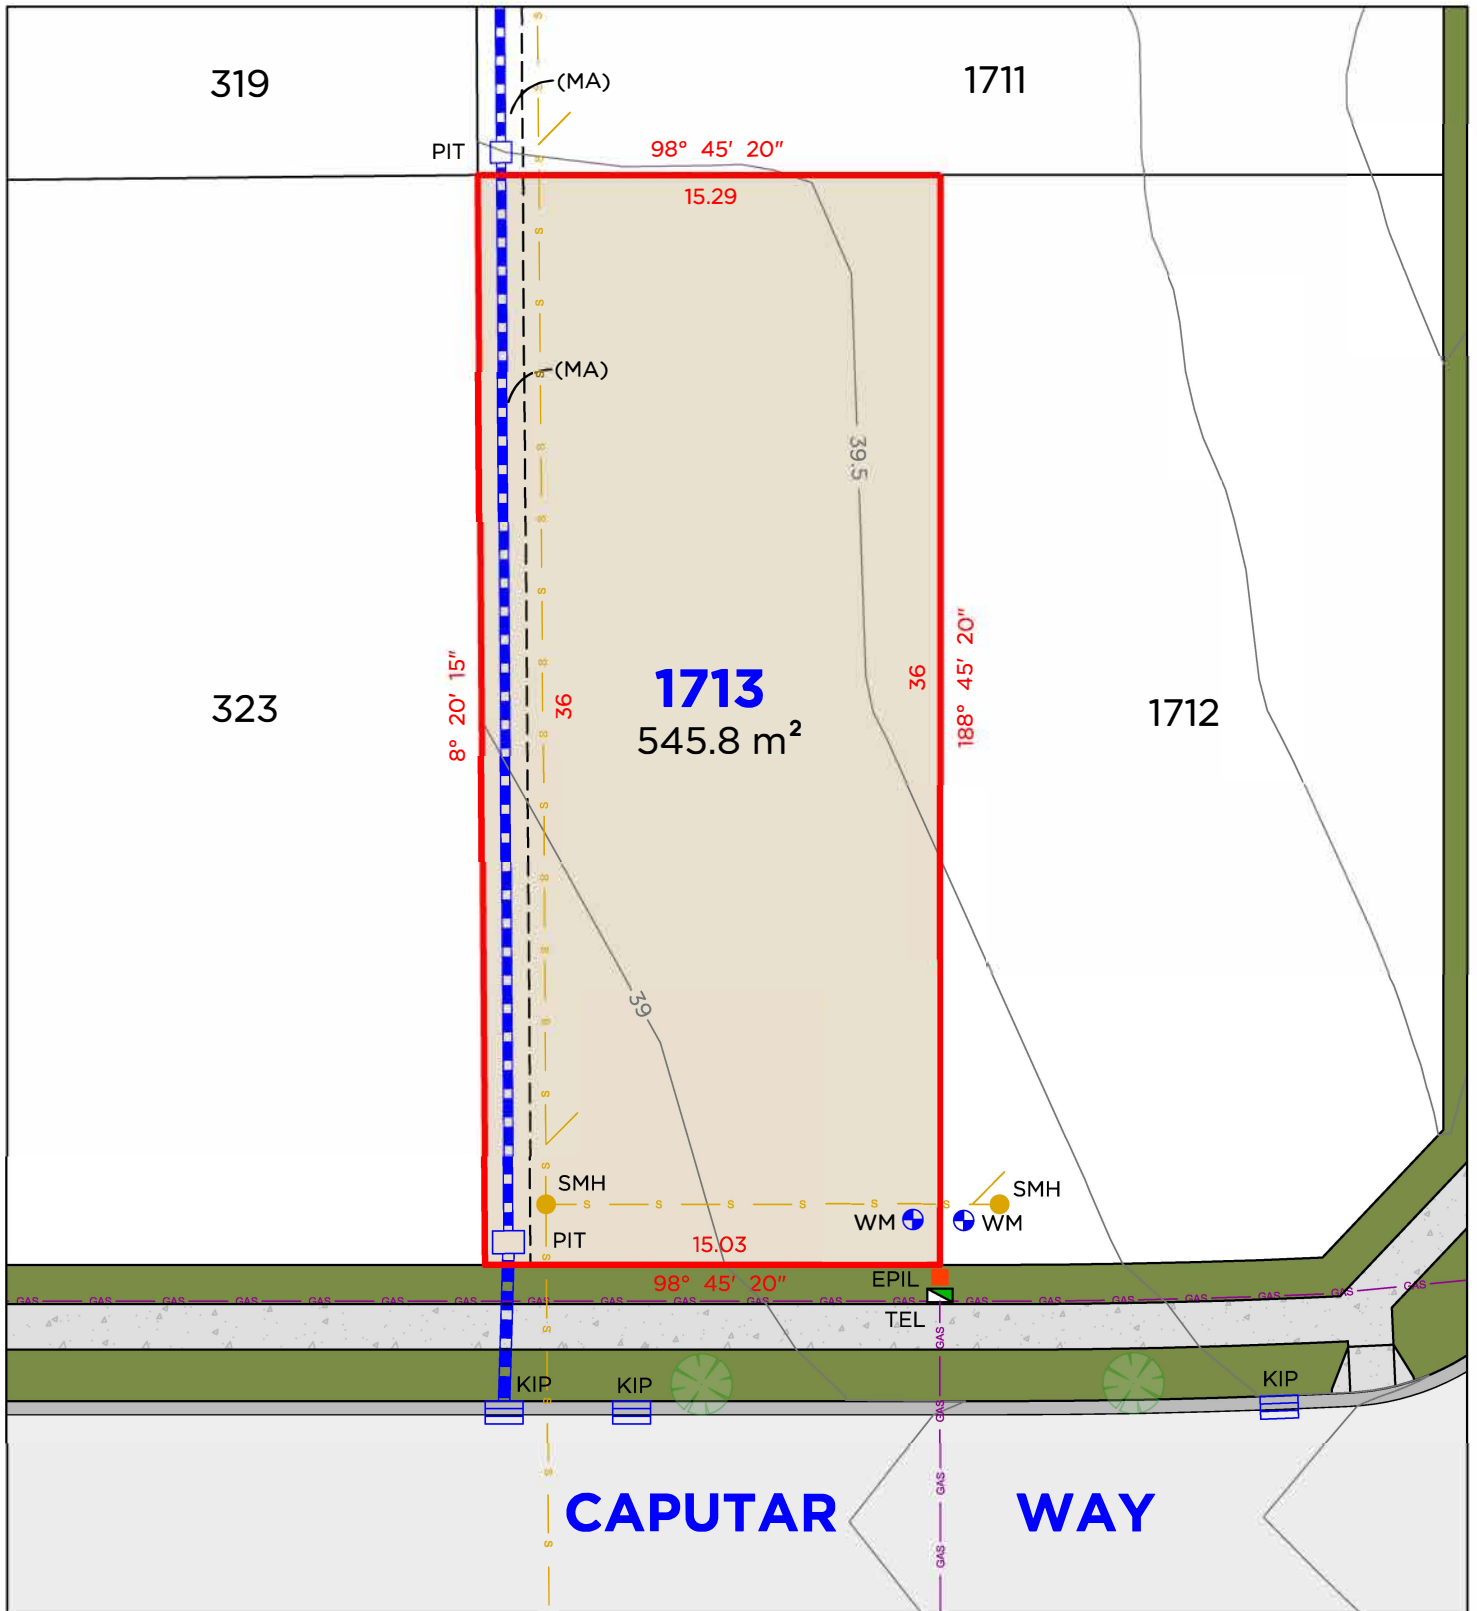

LEGEND

	BOUNDARY LINE
	ADJACENT BOUNDARY
	EASEMENT
	SEWER
	GAS LINE
	STORMWATER

	TEL	TELSTRA / NBN PIT
	EPIL	ELECTRICAL PILLAR
	SMH	SEWER MAN HOLE
	PIT	DRAINAGE PIT
	KIP	KERB INLET PIT
	WM	WATER METER

EASEMENTS

(MA) EASEMENT TO DRAIN WATER 1.5 & 2.5 WIDE


DISCLAIMER

1. THIS PLAN HAS BEEN COMPILED FROM DESIGN PLANS AT THE SCALE/S STATED. IT IS RECOMMENDED THAT A SURVEY IS UNDERTAKEN PRIOR TO THE PREPARATION OF CONSTRUCTION DRAWINGS. THE PLAN IS SUITABLE FOR DESIGN ONLY & MAY NOT BE SUITABLE FOR ANY OTHER PURPOSE OR FOR USE AT ANY OTHER SCALES/S.
2. THE BOUNDARIES & SERVICES SHOWN ARE APPROXIMATE ONLY. FURTHER SURVEY WILL BE REQUIRED IF CONSTRUCTION IS TO TAKE PLACE ON OR ADJACENT TO THE BOUNDARIES.
3. ANTICIPATED LOT CLASSIFICATION E

**DELFS
LASCELLES**
CONSULTING SURVEYORS



LOT 1714

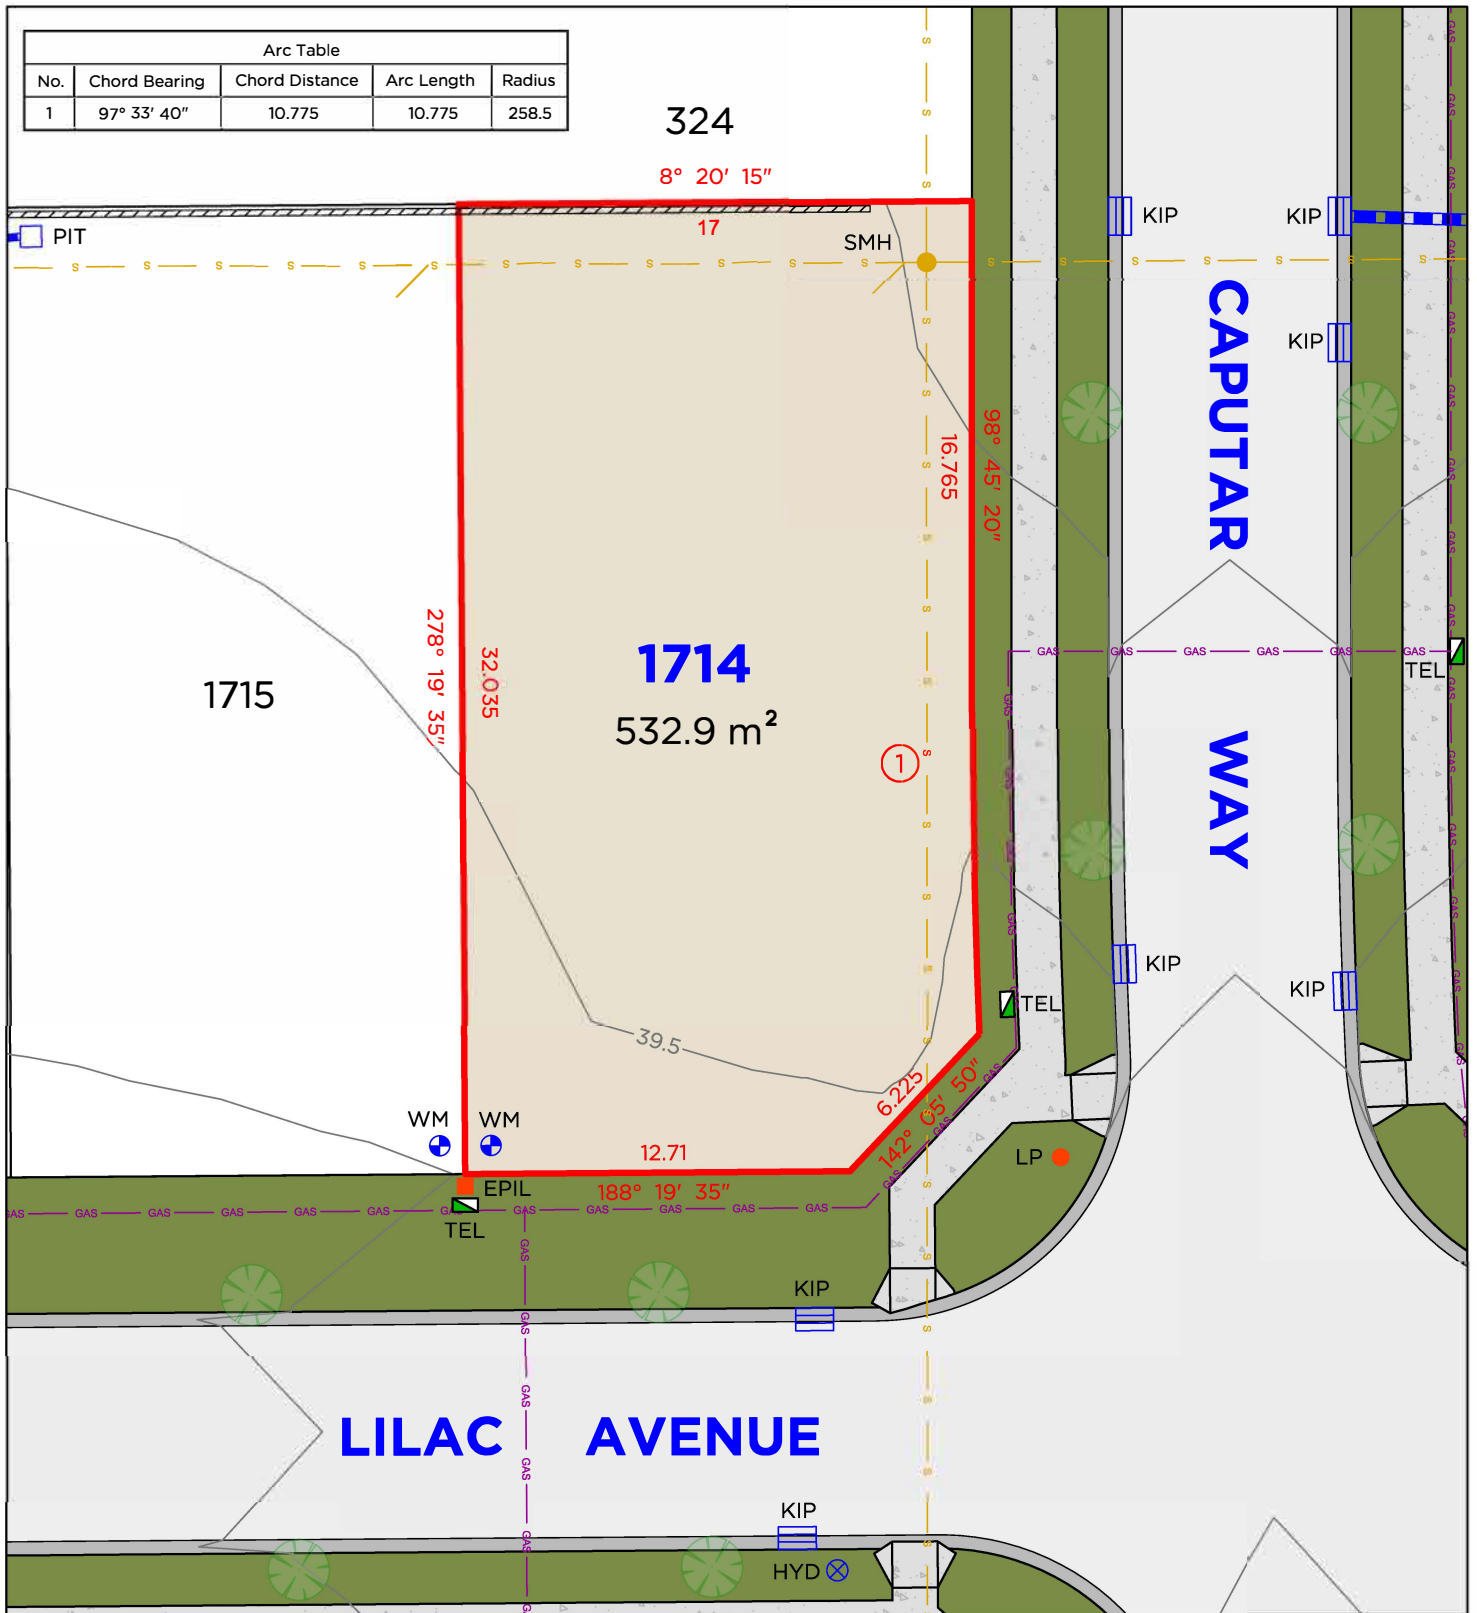

LEGEND

	BOUNDARY LINE		TEL	TELSTRA / NBN PIT
	ADJACENT BOUNDARY		EPIL	ELECTRICAL PILLAR
	SEWER		LP	LIGHT POLE
	GAS LINE		SMH	SEWER MAN HOLE
	STORMWATER		PIT	DRAINAGE PIT
	RETAINING WALL		KIP	KERB INLET PIT
	WM			
	WATER METER			


DISCLAIMER

1. THIS PLAN HAS BEEN COMPILED FROM DESIGN PLANS AT THE SCALE/S STATED. IT IS RECOMMENDED THAT A SURVEY IS UNDERTAKEN PRIOR TO THE PREPARATION OF CONSTRUCTION DRAWINGS. THE PLAN IS SUITABLE FOR DESIGN ONLY & MAY NOT BE SUITABLE FOR ANY OTHER PURPOSE OR FOR USE AT ANY OTHER SCALES/S.
2. THE BOUNDARIES & SERVICES SHOWN ARE APPROXIMATE ONLY. FURTHER SURVEY WILL BE REQUIRED IF CONSTRUCTION IS TO TAKE PLACE ON OR ADJACENT TO THE BOUNDARIES.
3. ANTICIPATED LOT CLASSIFICATION E

DELFS LASCELLES
CONSULTING SURVEYORS



LOT 1715

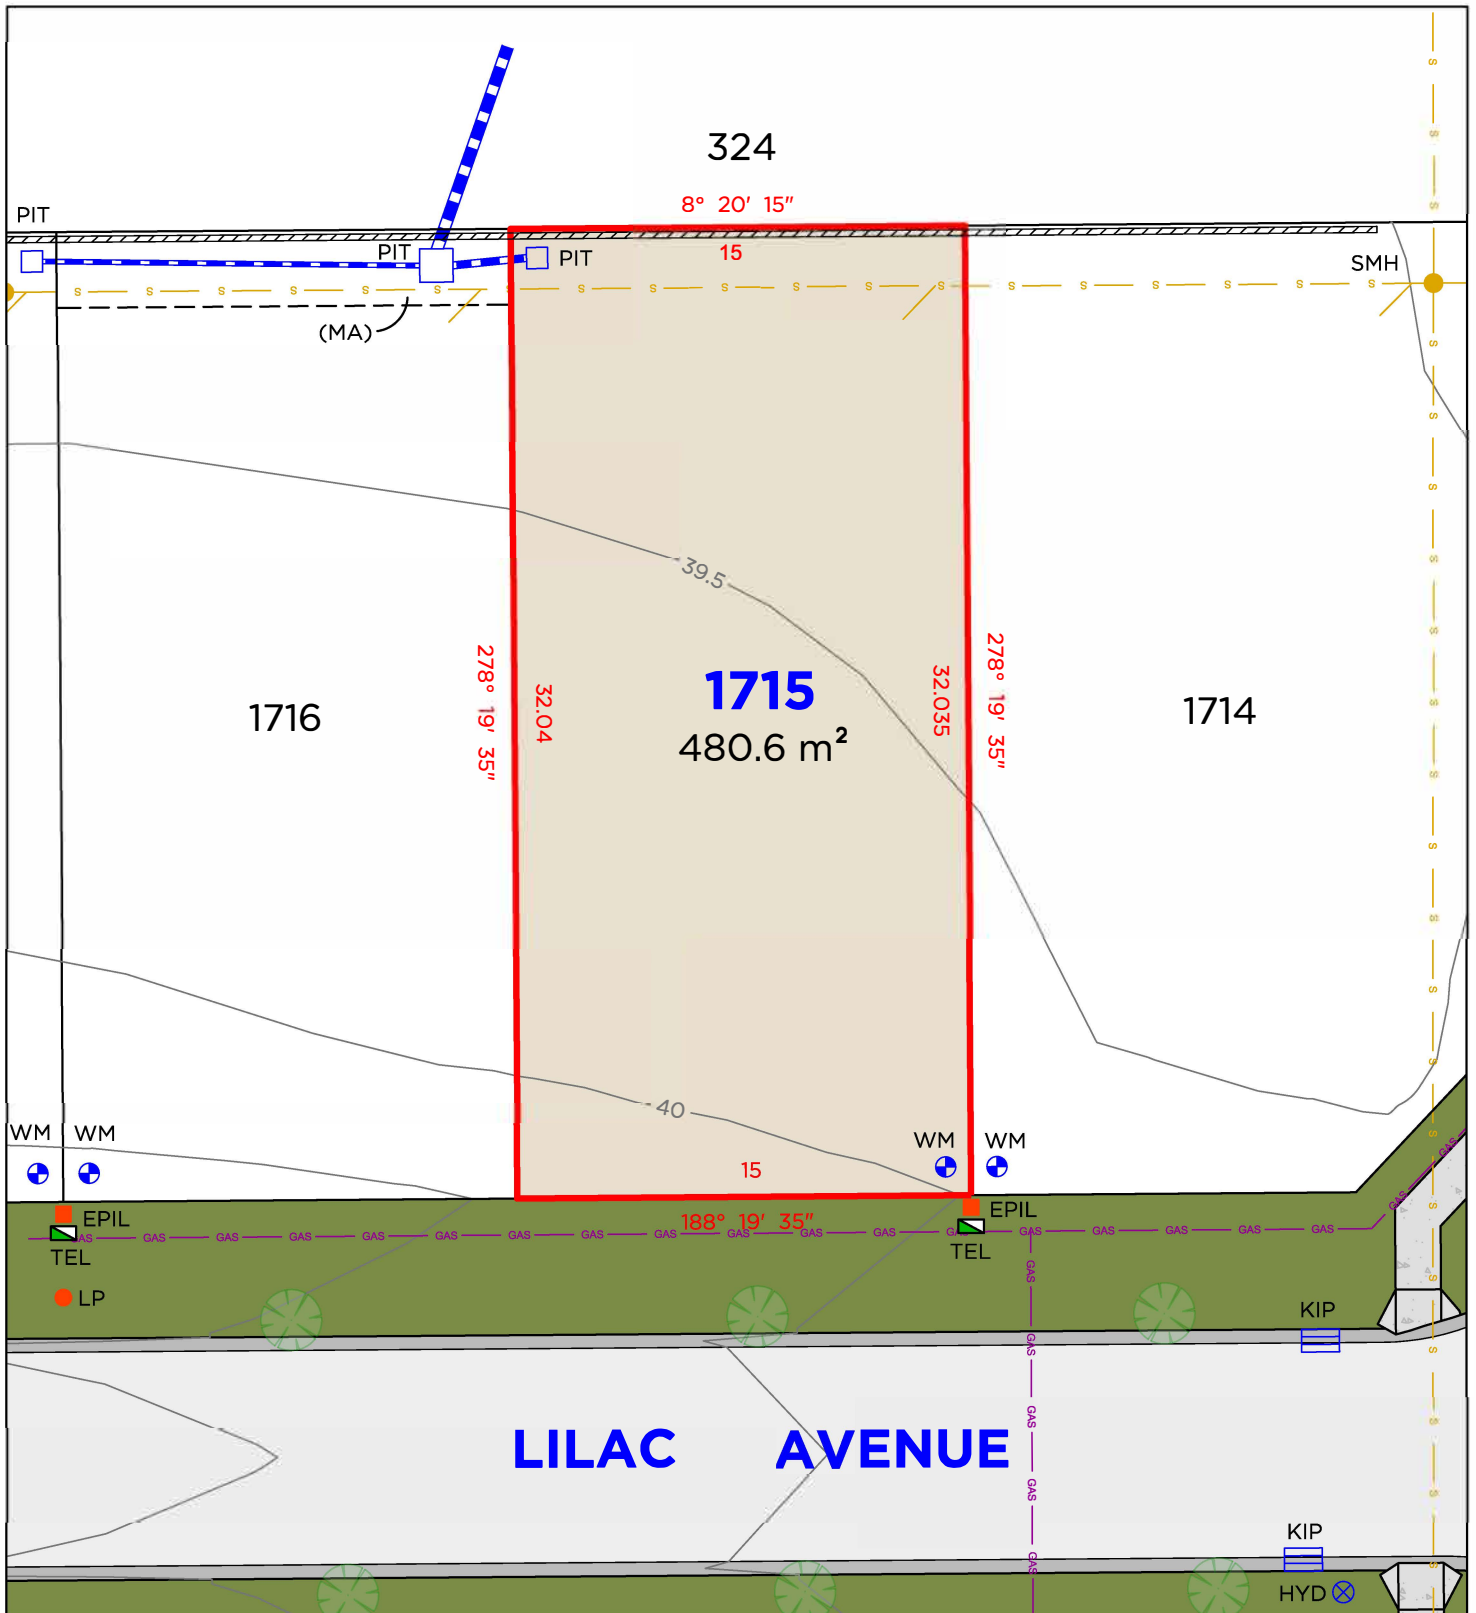

LEGEND

	BOUNDARY LINE
	ADJACENT BOUNDARY
	EASEMENTS
	SEWER
	GAS LINE
	STORMWATER
	RETAINING WALL

	TEL	TELSTRA / NBN PIT
	EPIL	ELECTRICAL PILLAR
	LP	LIGHT POLE
	SMH	SEWER MAN HOLE
	PIT	DRAINAGE PIT
	KIP	KERB INLET PIT
	WM	WATER METER

EASEMENTS

(MA) EASEMENT TO DRAIN WATER 1.5 & 2.5 WIDE


DISCLAIMER

1. THIS PLAN HAS BEEN COMPILED FROM DESIGN PLANS AT THE SCALE/S STATED. IT IS RECOMMENDED THAT A SURVEY IS UNDERTAKEN PRIOR TO THE PREPARATION OF CONSTRUCTION DRAWINGS. THE PLAN IS SUITABLE FOR DESIGN ONLY & MAY NOT BE SUITABLE FOR ANY OTHER PURPOSE OR FOR USE AT ANY OTHER SCALES/S.
2. THE BOUNDARIES & SERVICES SHOWN ARE APPROXIMATE ONLY. FURTHER SURVEY WILL BE REQUIRED IF CONSTRUCTION IS TO TAKE PLACE ON OR ADJACENT TO THE BOUNDARIES.
3. ANTICIPATED LOT CLASSIFICATION E

**DELFS
LASCELLES**
CONSULTING SURVEYORS



LOT 1716

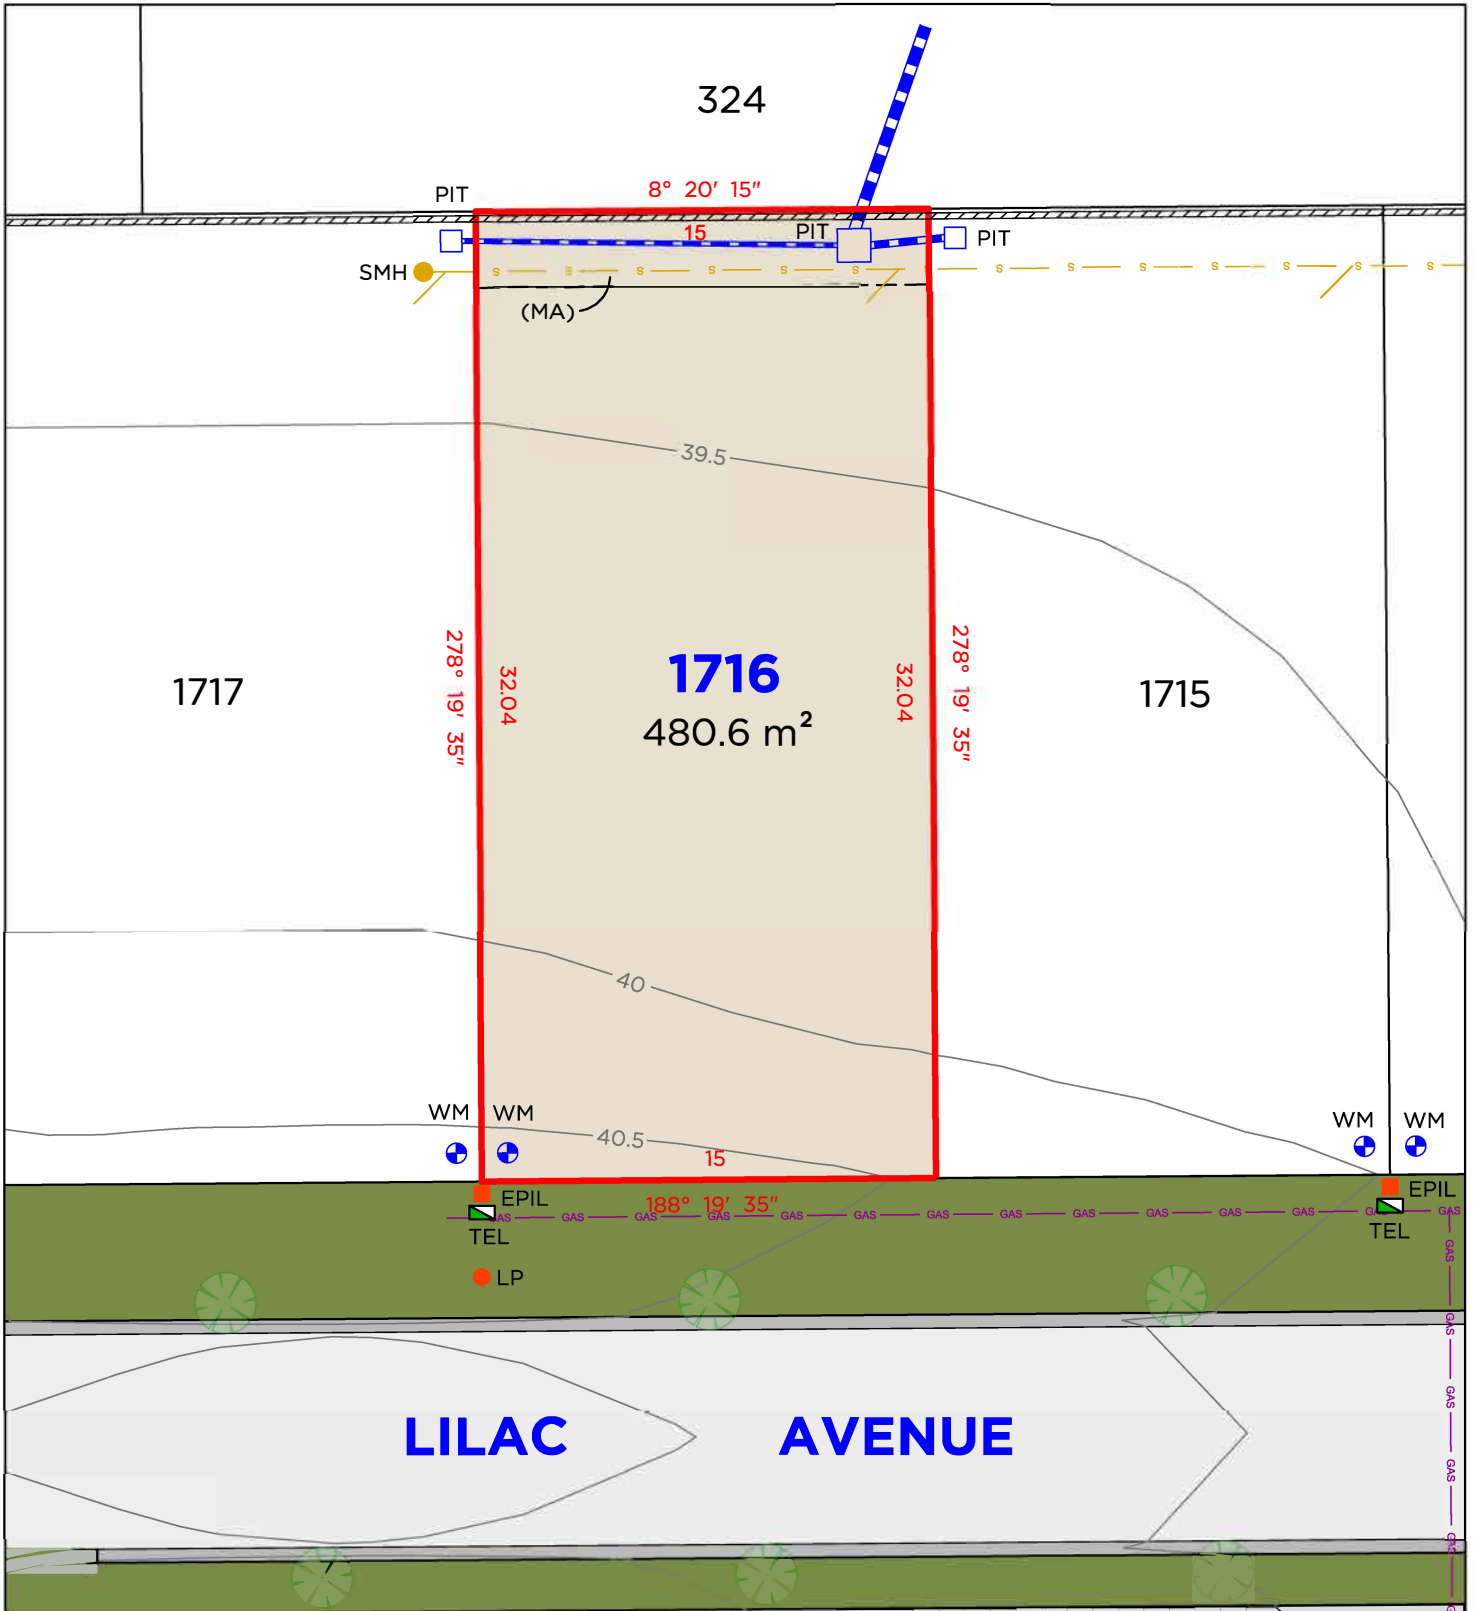

LEGEND

	BOUNDARY LINE
	ADJACENT BOUNDARY
	EASEMENT
	SEWER
	GAS LINE
	STORMWATER
	RETAINING WALL
	WATER METER

	TEL	TELSTRA / NBN PIT
	EPIL	ELECTRICAL PILLAR
	LP	LIGHT POLE
	SMH	SEWER MAN HOLE
	PIT	DRAINAGE PIT
	KIP	KERB INLET PIT
	SV	STOP VALVE

EASEMENTS

(MA) EASEMENT TO DRAIN WATER 1.5 & 2.5 WIDE


DISCLAIMER

1. THIS PLAN HAS BEEN COMPILED FROM DESIGN PLANS AT THE SCALE/S STATED. IT IS RECOMMENDED THAT A SURVEY IS UNDERTAKEN PRIOR TO THE PREPARATION OF CONSTRUCTION DRAWINGS. THE PLAN IS SUITABLE FOR DESIGN ONLY & MAY NOT BE SUITABLE FOR ANY OTHER PURPOSE OR FOR USE AT ANY OTHER SCALES/S.
2. THE BOUNDARIES & SERVICES SHOWN ARE APPROXIMATE ONLY. FURTHER SURVEY WILL BE REQUIRED IF CONSTRUCTION IS TO TAKE PLACE ON OR ADJACENT TO THE BOUNDARIES.
3. ANTICIPATED LOT CLASSIFICATION H2

DELFS LASCELLES
CONSULTING SURVEYORS



LOT 1717

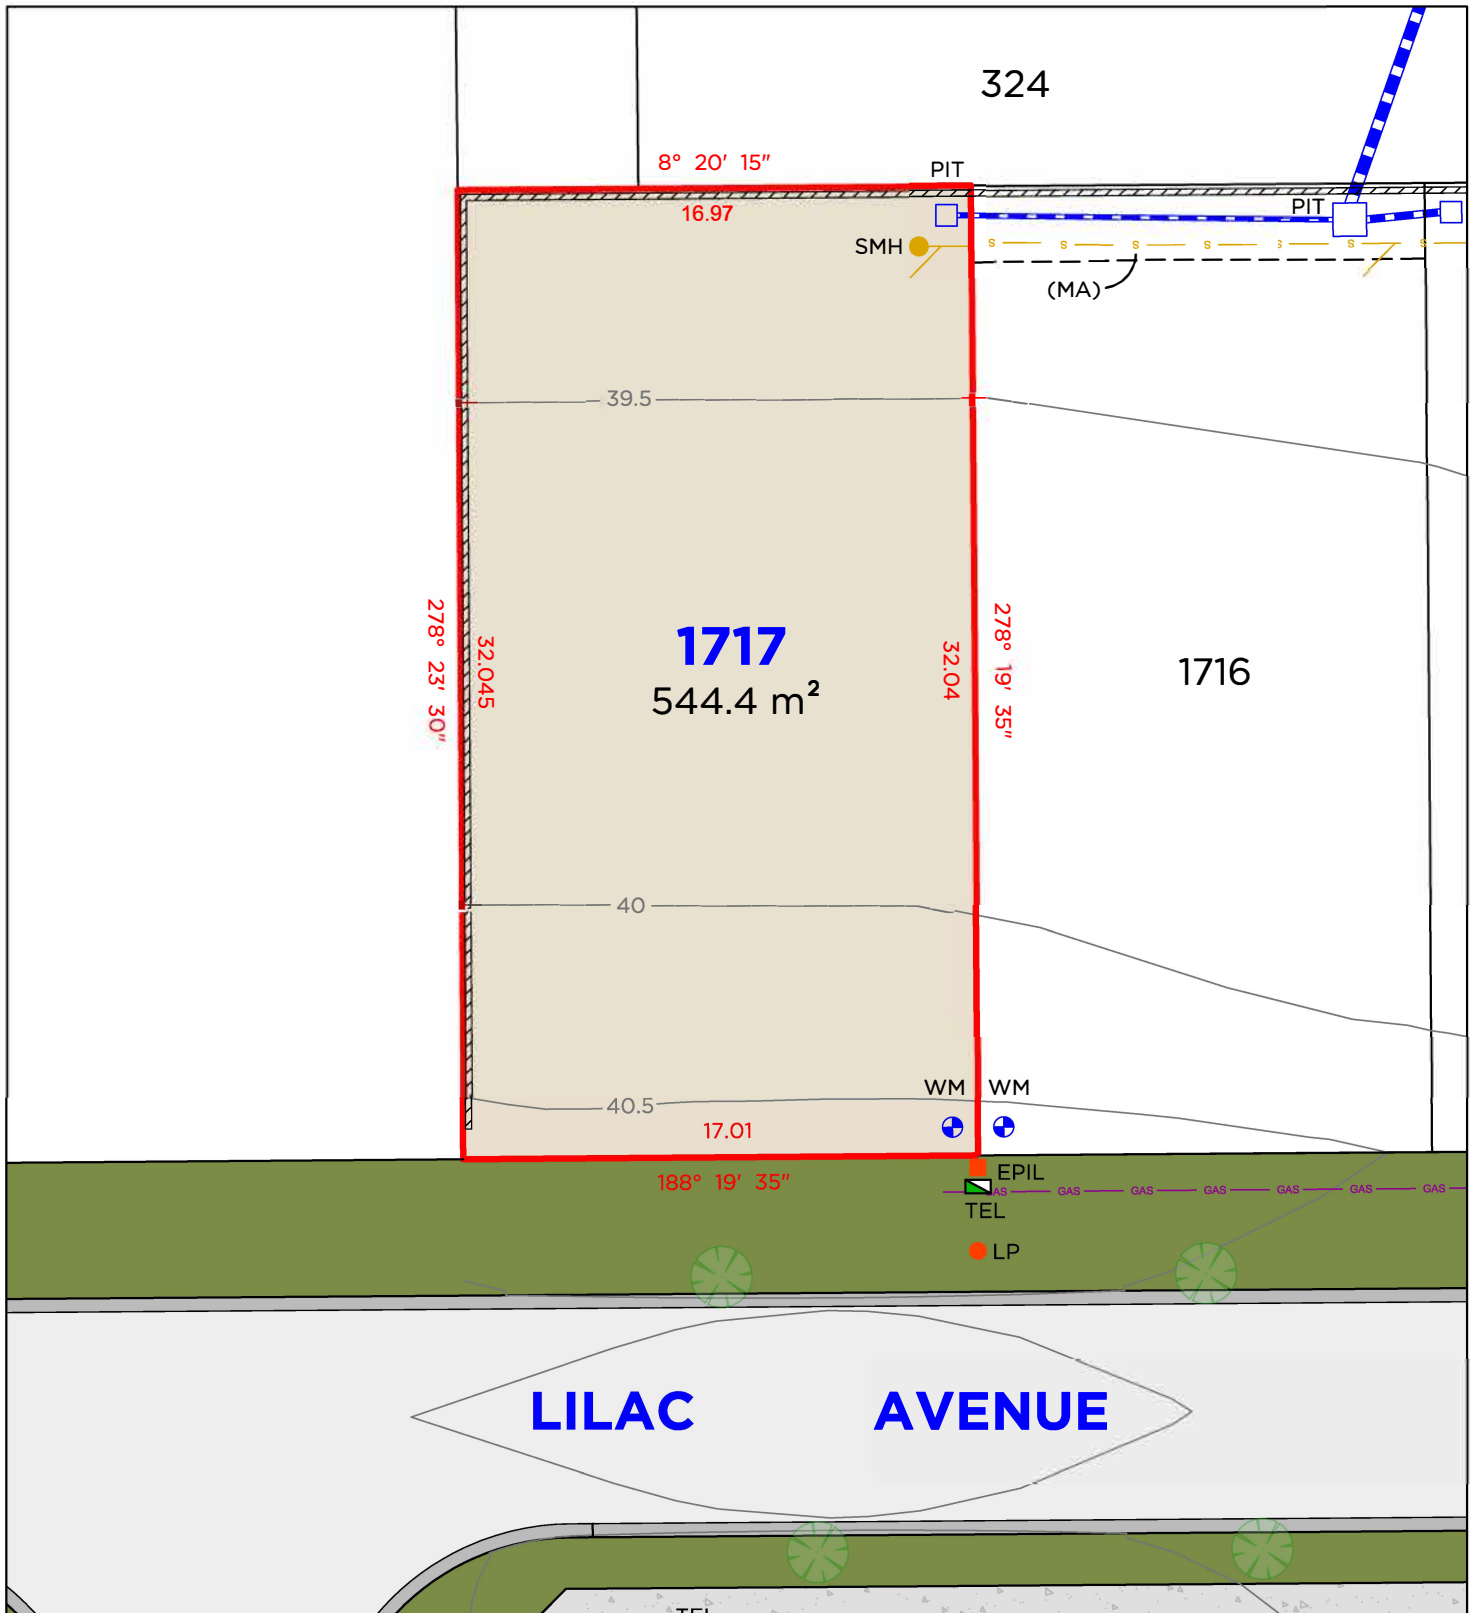

LEGEND

	BOUNDARY LINE
	ADJACENT BOUNDARY
	EASEMENT
	SEWER
	GAS LINE
	STORMWATER
	RETAINING WALL
	WATER METER

	TEL	TELSTRA / NBN PIT
	EPIL	ELECTRICAL PILLAR
	LP	LIGHT POLE
	SMH	SEWER MAN HOLE
	PIT	DRAINAGE PIT
	HYD	HYDRANT
	SV	STOP VALVE

EASEMENTS

(MA) EASEMENT TO DRAIN WATER 1.5 & 2.5 WIDE


DISCLAIMER

1. THIS PLAN HAS BEEN COMPILED FROM DESIGN PLANS AT THE SCALE/S STATED. IT IS RECOMMENDED THAT A SURVEY IS UNDERTAKEN PRIOR TO THE PREPARATION OF CONSTRUCTION DRAWINGS. THE PLAN IS SUITABLE FOR DESIGN ONLY & MAY NOT BE SUITABLE FOR ANY OTHER PURPOSE OR FOR USE AT ANY OTHER SCALES/S.
2. THE BOUNDARIES & SERVICES SHOWN ARE APPROXIMATE ONLY. FURTHER SURVEY WILL BE REQUIRED IF CONSTRUCTION IS TO TAKE PLACE ON OR ADJACENT TO THE BOUNDARIES.
3. ANTICIPATED LOT CLASSIFICATION H2

**DELFS
LASCELLES**
CONSULTING SURVEYORS



LOT 1718

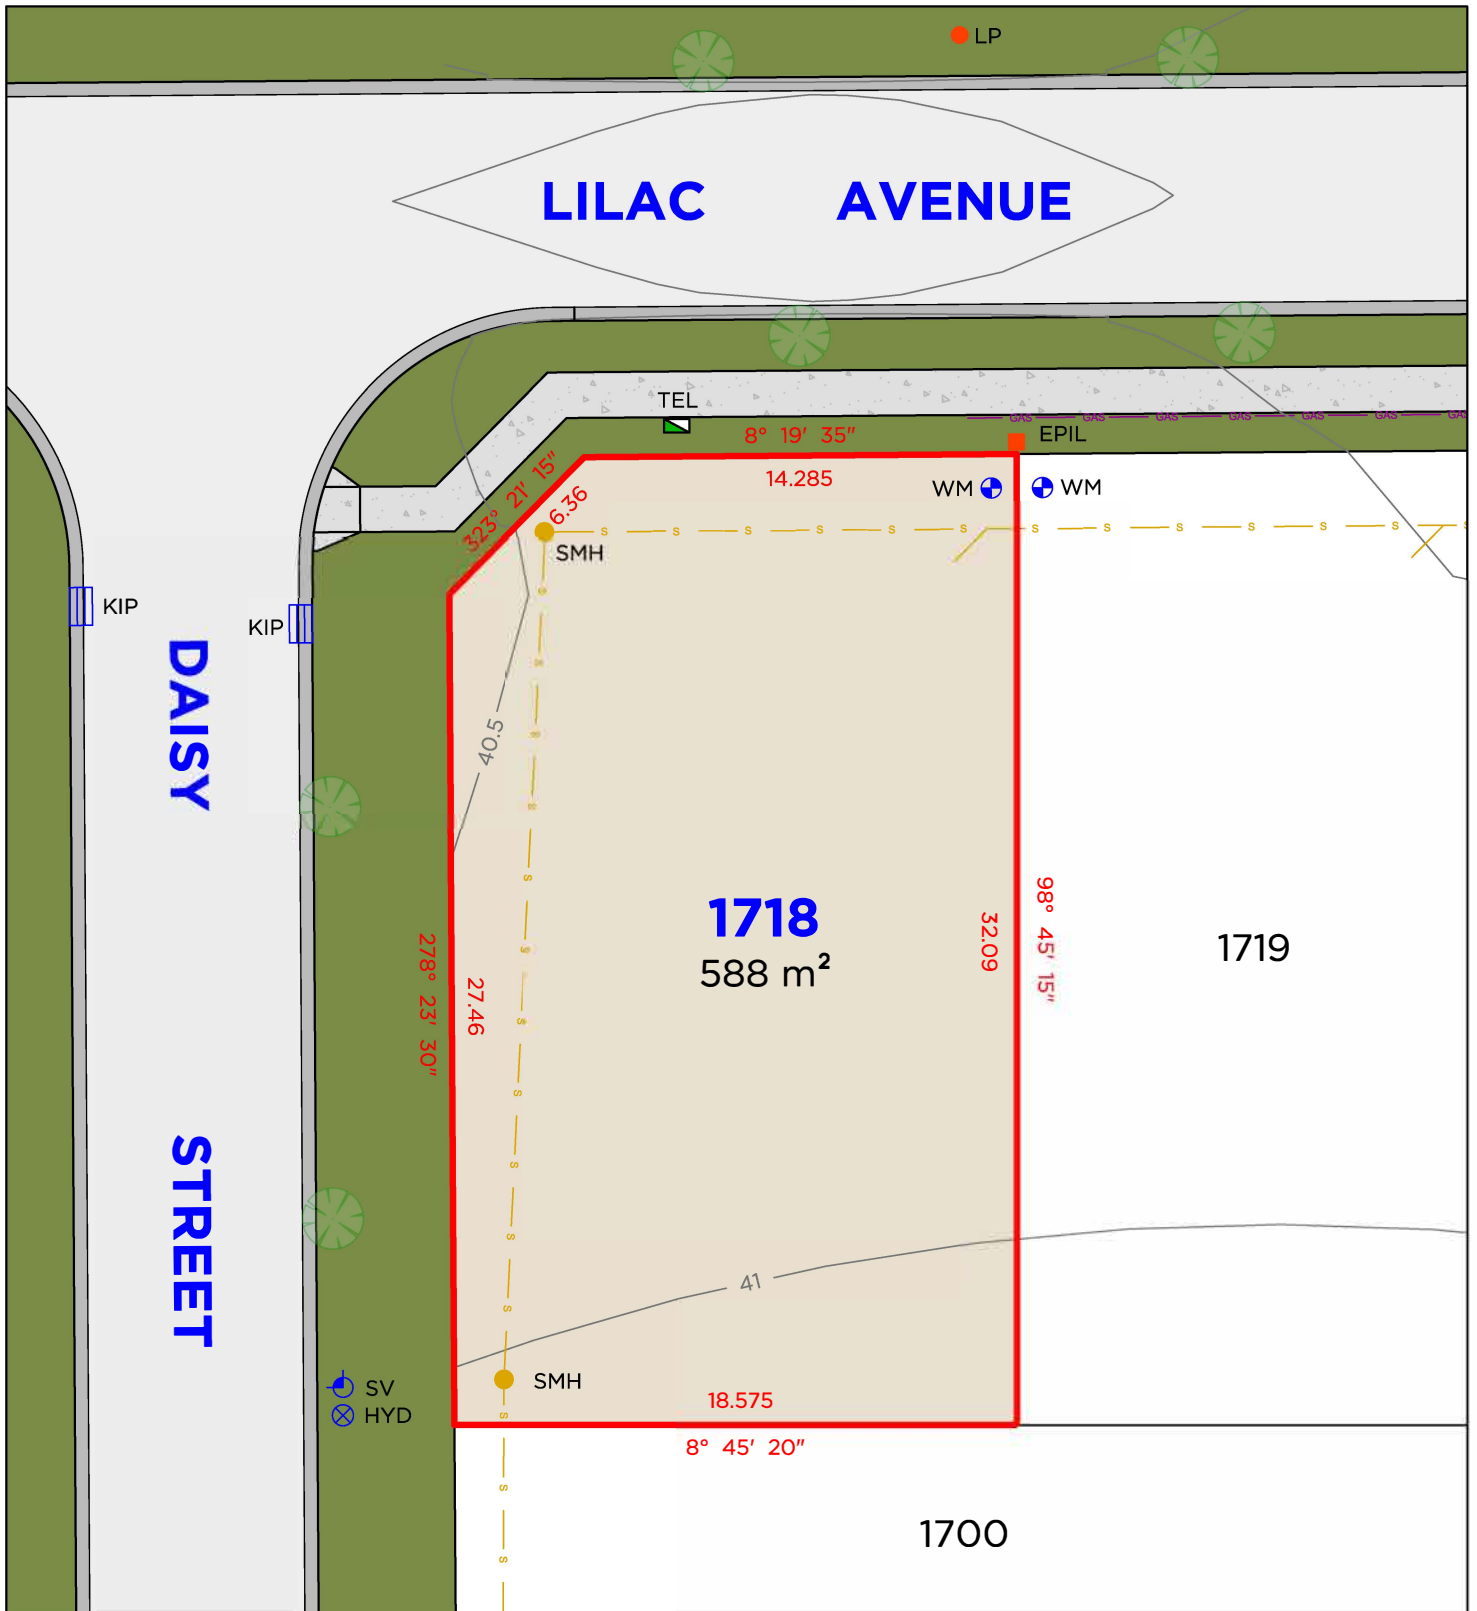

LEGEND

	BOUNDARY LINE
	ADJACENT BOUNDARY
	SEWER
	GAS LINE
	STORMWATER
	WATER METER
	HYDRANT

	TEL	TELSTRA / NBN PIT
	EPIL	ELECTRICAL PILLAR
	LP	LIGHT POLE
	SMH	SEWER MAN HOLE
	PIT	DRAINAGE PIT
	KIP	KERB INLET PIT
	SV	STOP VALVE


DISCLAIMER

1. THIS PLAN HAS BEEN COMPILED FROM DESIGN PLANS AT THE SCALE/S STATED. IT IS RECOMMENDED THAT A SURVEY IS UNDERTAKEN PRIOR TO THE PREPARATION OF CONSTRUCTION DRAWINGS. THE PLAN IS SUITABLE FOR DESIGN ONLY & MAY NOT BE SUITABLE FOR ANY OTHER PURPOSE OR FOR USE AT ANY OTHER SCALES/S.
2. THE BOUNDARIES & SERVICES SHOWN ARE APPROXIMATE ONLY. FURTHER SURVEY WILL BE REQUIRED IF CONSTRUCTION IS TO TAKE PLACE ON OR ADJACENT TO THE BOUNDARIES.
3. ANTICIPATED LOT CLASSIFICATION H2

DELFS LASCELLES
CONSULTING SURVEYORS



LOT 1719

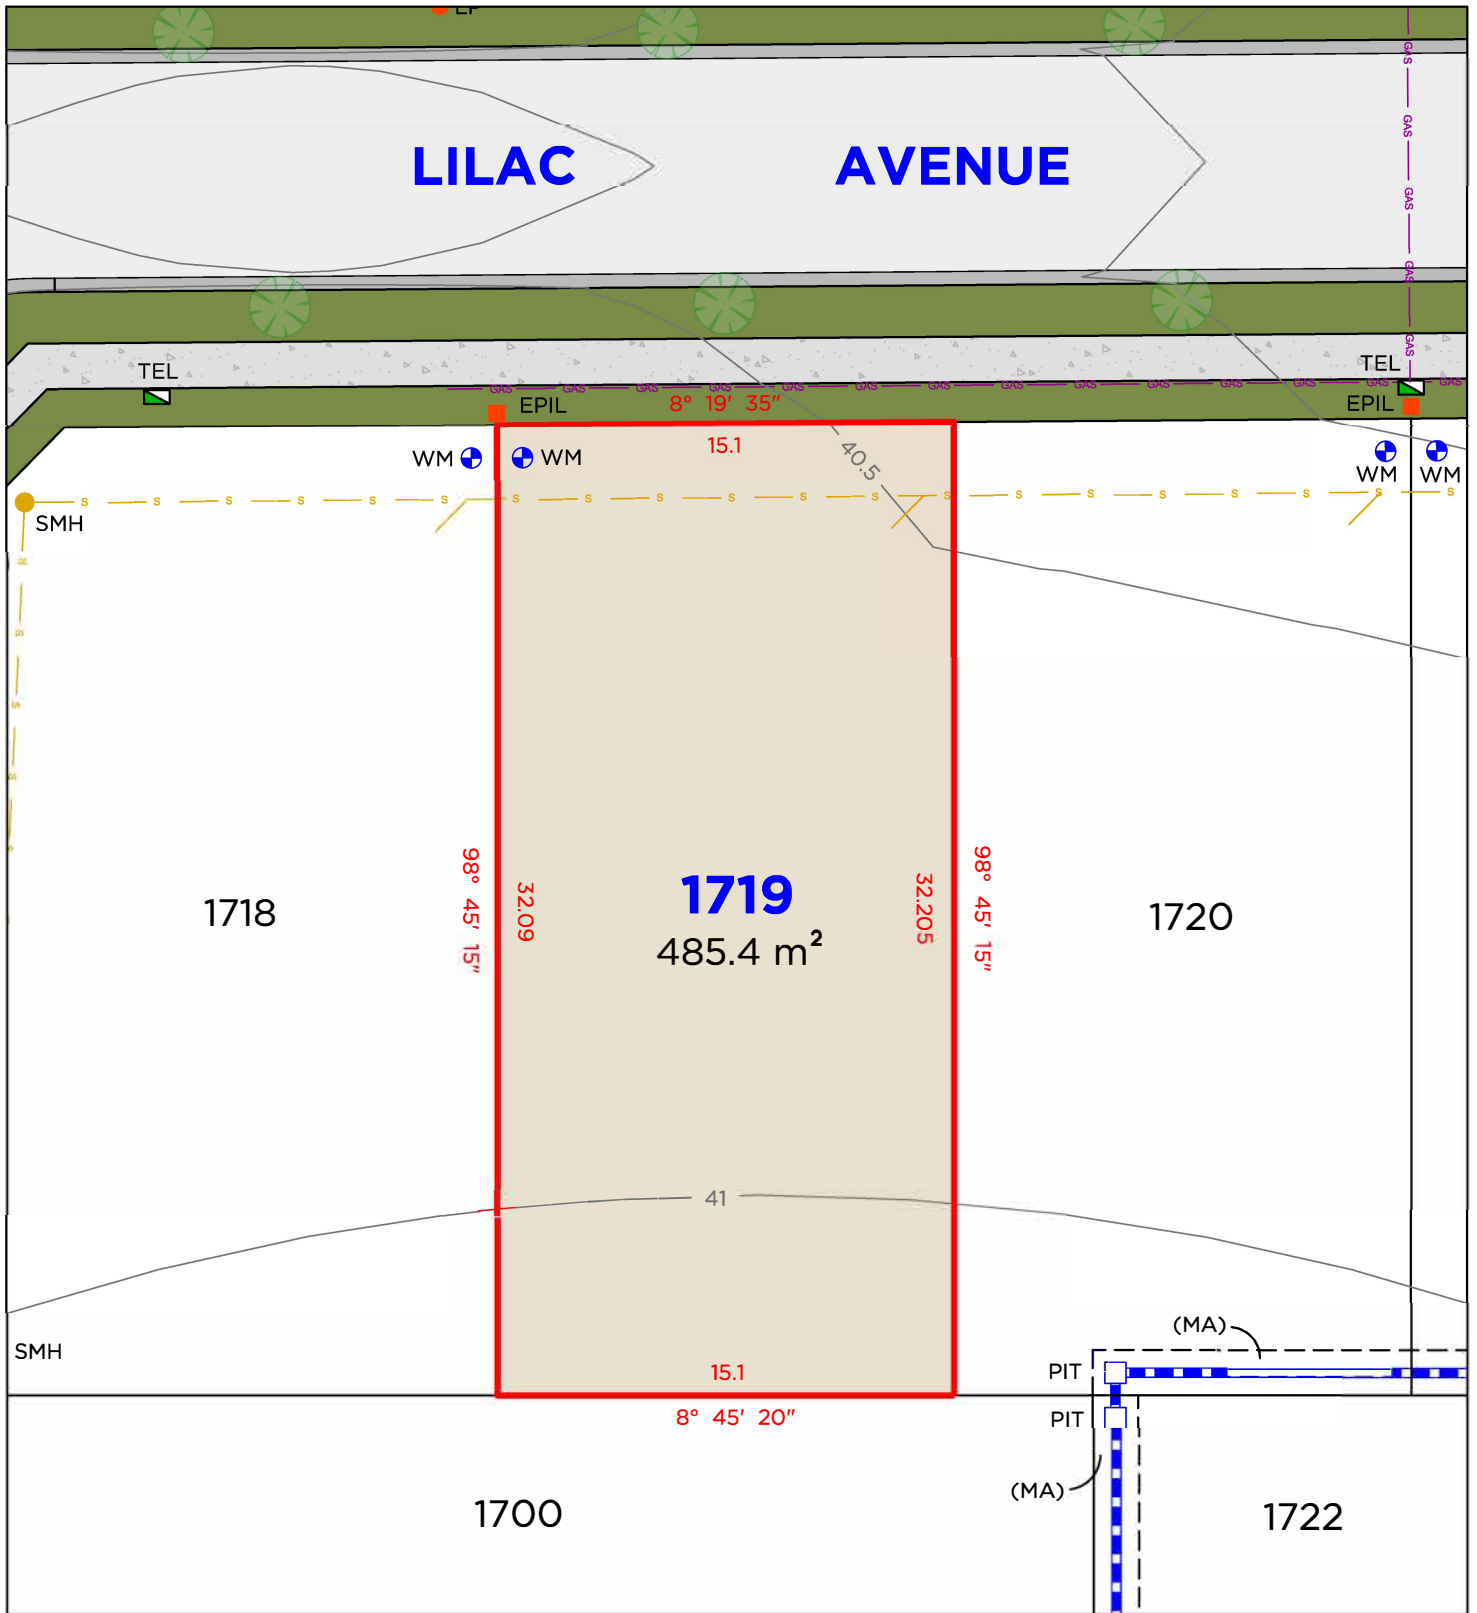

LEGEND

	BOUNDARY LINE
	ADJACENT BOUNDARY
	EASEMENT
	SEWER
	GAS LINE
	STORMWATER

	TEL	TELSTRA / NBN PIT
	EPIL	ELECTRICAL PILLAR
	SMH	SEWER MAN HOLE
	PIT	DRAINAGE PIT
	KIP	KERB INLET PIT
	WM	WATER METER

EASEMENTS

(MA) EASEMENT TO DRAIN WATER 1.5 & 2.5 WIDE


DISCLAIMER

1. THIS PLAN HAS BEEN COMPILED FROM DESIGN PLANS AT THE SCALE/S STATED. IT IS RECOMMENDED THAT A SURVEY IS UNDERTAKEN PRIOR TO THE PREPARATION OF CONSTRUCTION DRAWINGS. THE PLAN IS SUITABLE FOR DESIGN ONLY & MAY NOT BE SUITABLE FOR ANY OTHER PURPOSE OR FOR USE AT ANY OTHER SCALES/S.
2. THE BOUNDARIES & SERVICES SHOWN ARE APPROXIMATE ONLY. FURTHER SURVEY WILL BE REQUIRED IF CONSTRUCTION IS TO TAKE PLACE ON OR ADJACENT TO THE BOUNDARIES.
3. ANTICIPATED LOT CLASSIFICATION H2

DELFS LASCELLES
CONSULTING SURVEYORS



LOT 1720

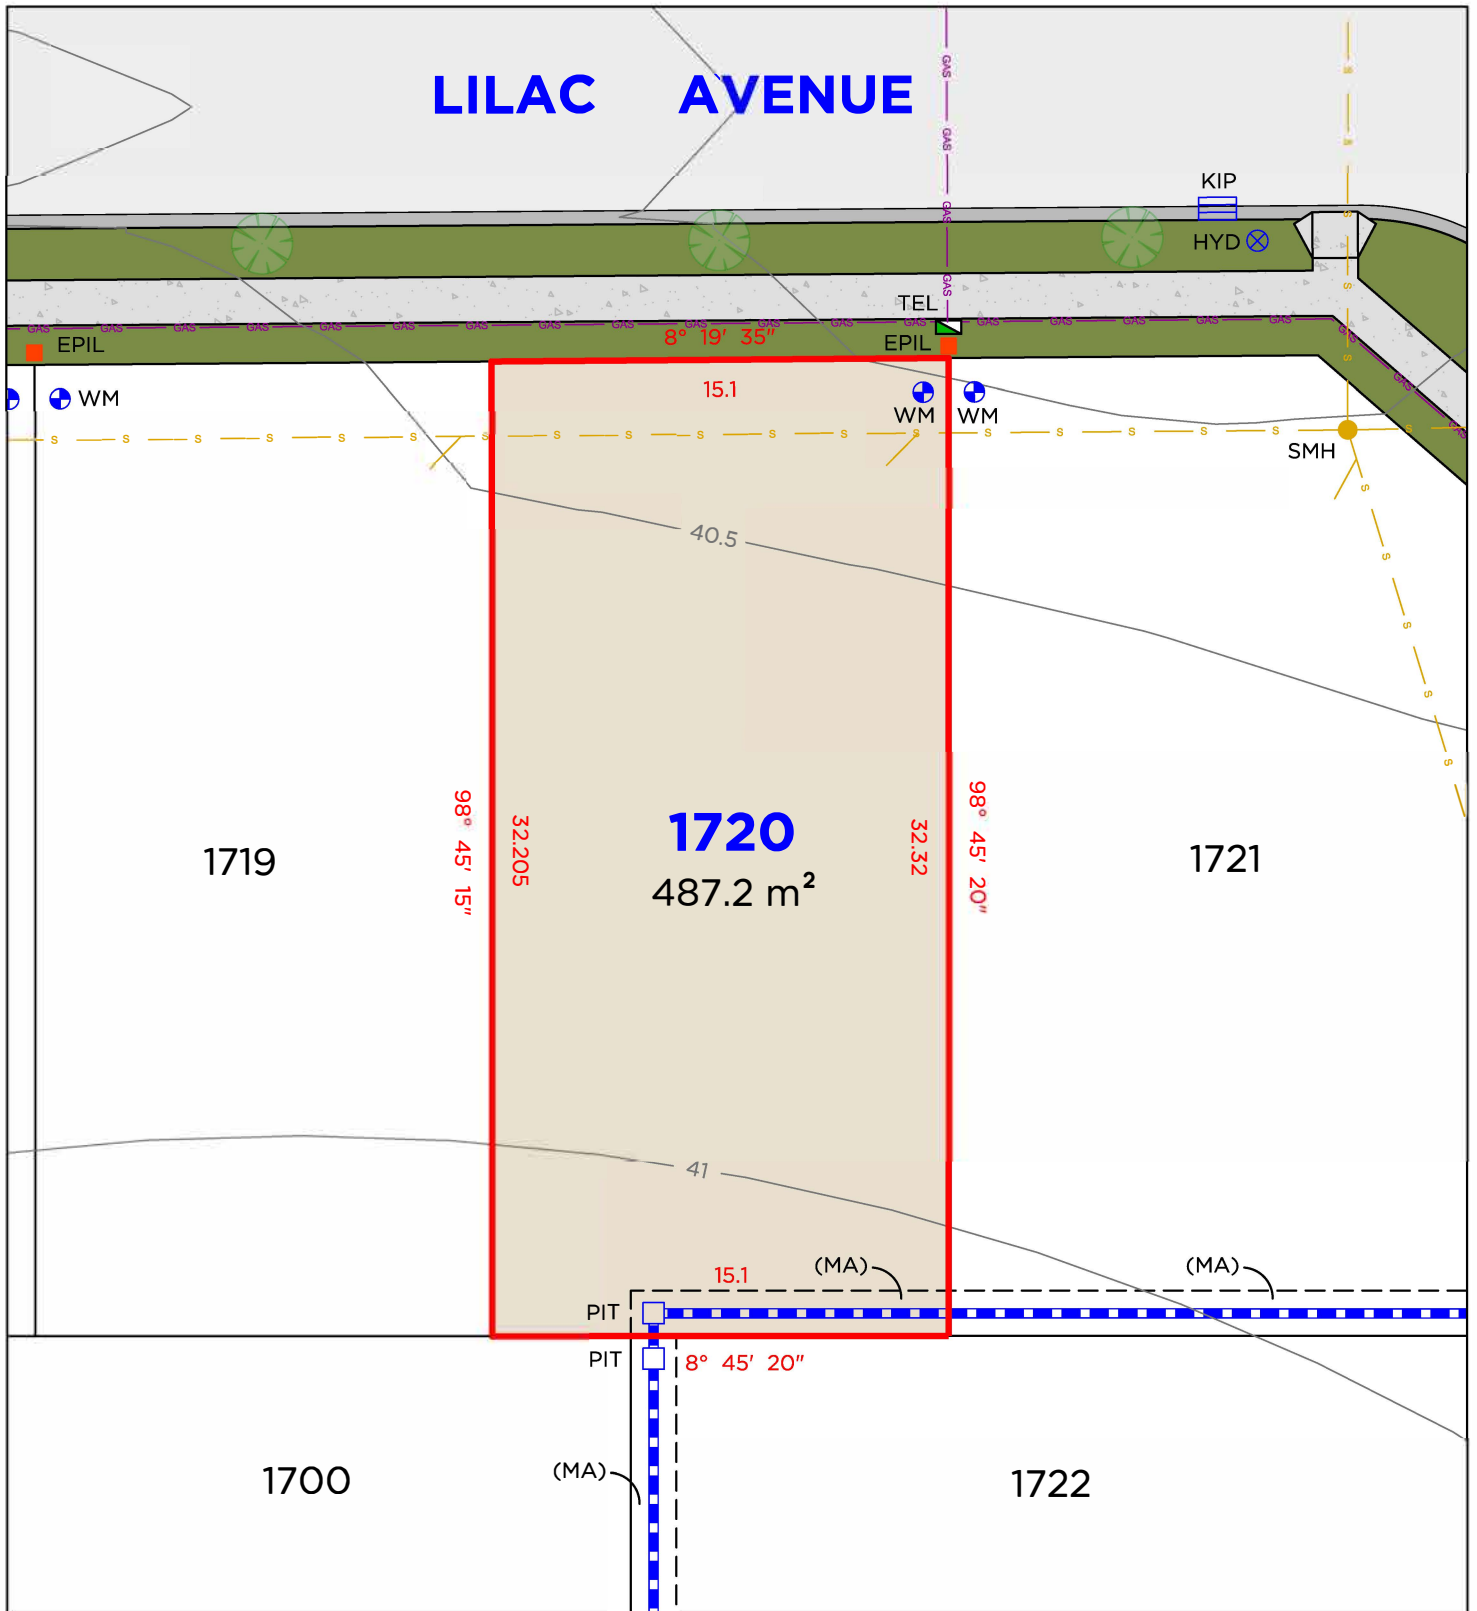

LEGEND

	BOUNDARY LINE
	ADJACENT BOUNDARY
	EASEMENT
	SEWER
	GAS LINE
	STORMWATER

	TEL	TELSTRA / NBN PIT
	EPIL	ELECTRICAL PILLAR
	SMH	SEWER MAN HOLE
	PIT	DRAINAGE PIT
	KIP	KERB INLET PIT
	WM	WATER METER

EASEMENTS

(MA) EASEMENT TO DRAIN WATER 1.5 & 2.5 WIDE


DISCLAIMER

1. THIS PLAN HAS BEEN COMPILED FROM DESIGN PLANS AT THE SCALE/S STATED. IT IS RECOMMENDED THAT A SURVEY IS UNDERTAKEN PRIOR TO THE PREPARATION OF CONSTRUCTION DRAWINGS. THE PLAN IS SUITABLE FOR DESIGN ONLY & MAY NOT BE SUITABLE FOR ANY OTHER PURPOSE OR FOR USE AT ANY OTHER SCALES/S.
2. THE BOUNDARIES & SERVICES SHOWN ARE APPROXIMATE ONLY. FURTHER SURVEY WILL BE REQUIRED IF CONSTRUCTION IS TO TAKE PLACE ON OR ADJACENT TO THE BOUNDARIES.
3. ANTICIPATED LOT CLASSIFICATION E

DELFS LASCELLES
CONSULTING SURVEYORS



LOT 1721

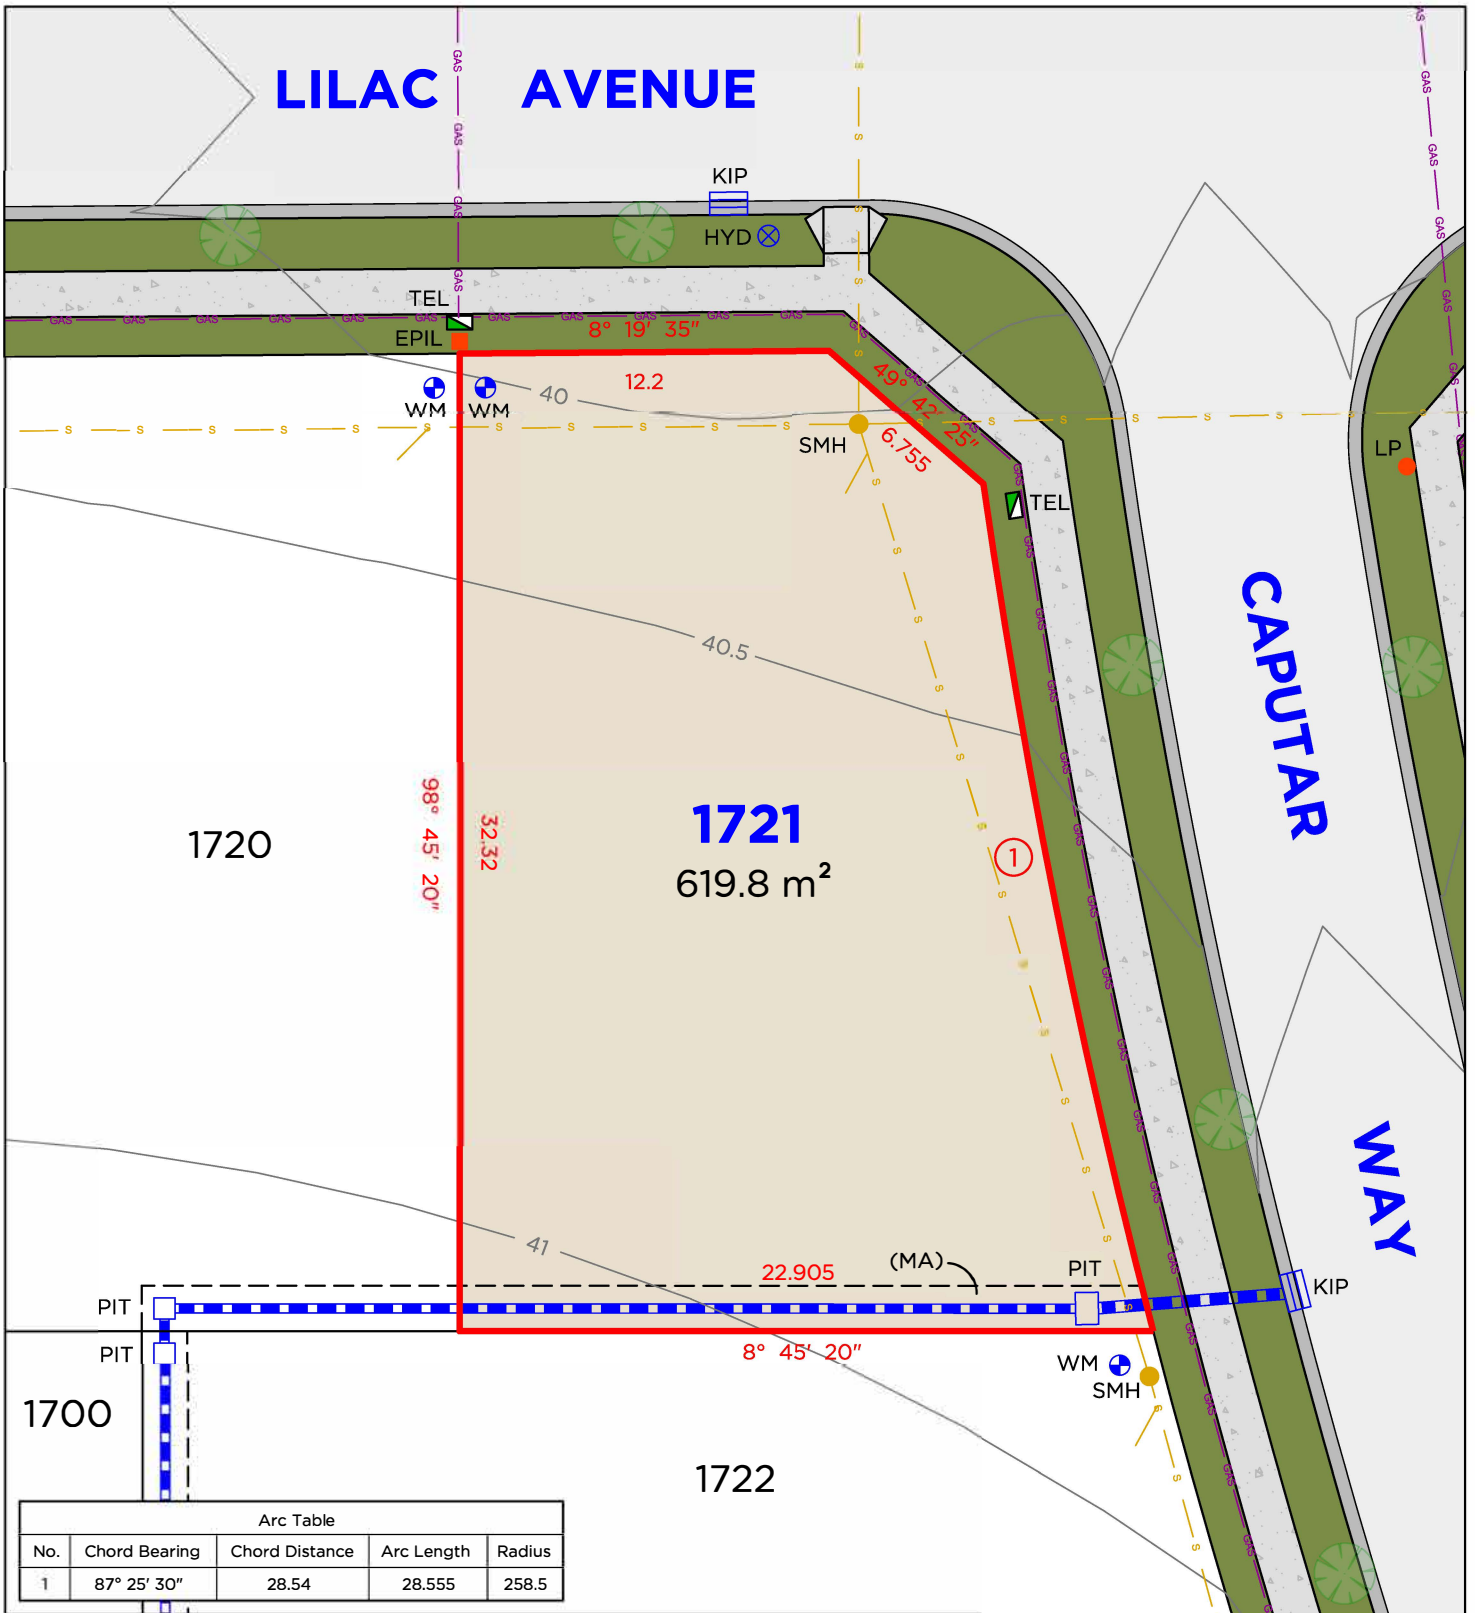

LEGEND

- BOUNDARY LINE
- ADJACENT BOUNDARY
- EASEMENT
- SEWER
- GAS LINE
- STORMWATER
- WM (Water Meter)

- TEL (Telstra / NBN PIT)
- EPIL (Electrical Pillar)
- LP (Light Pole)
- SMH (Sewer Man Hole)
- PIT (Drainage Pit)
- KIP (Kerb Inlet Pit)

EASEMENTS

(MA) EASEMENT TO DRAIN WATER 1.5 & 2.5 WIDE


DISCLAIMER

- THIS PLAN HAS BEEN COMPILED FROM DESIGN PLANS AT THE SCALE/S STATED. IT IS RECOMMENDED THAT A SURVEY IS UNDERTAKEN PRIOR TO THE PREPARATION OF CONSTRUCTION DRAWINGS. THE PLAN IS SUITABLE FOR DESIGN ONLY & MAY NOT BE SUITABLE FOR ANY OTHER PURPOSE OR FOR USE AT ANY OTHER SCALES/S.
- THE BOUNDARIES & SERVICES SHOWN ARE APPROXIMATE ONLY. FURTHER SURVEY WILL BE REQUIRED IF CONSTRUCTION IS TO TAKE PLACE ON OR ADJACENT TO THE BOUNDARIES.
- ANTICIPATED LOT CLASSIFICATION E

DELFS LASCELLES
CONSULTING SURVEYORS



LOT 1722

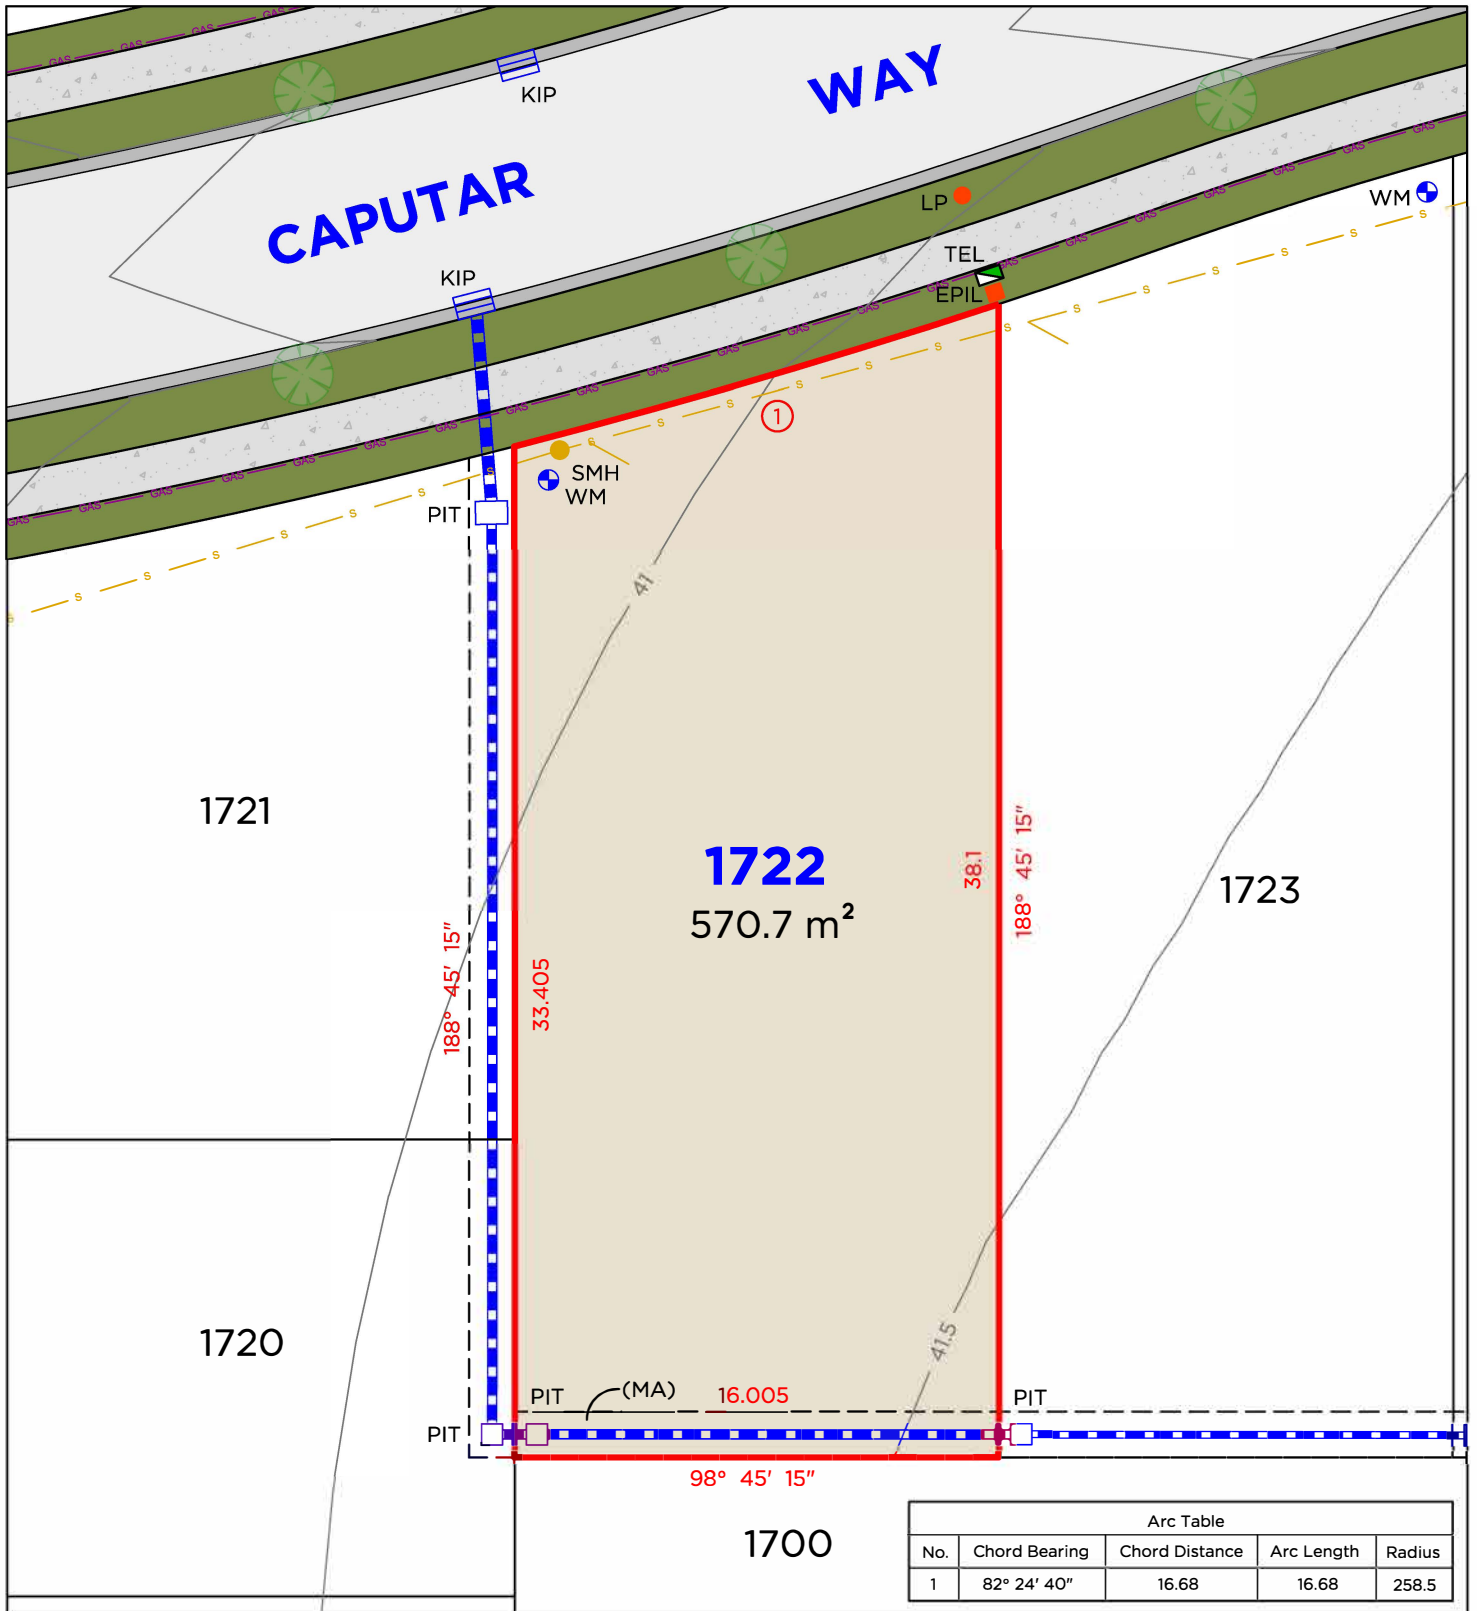

Arc Table				
No.	Chord Bearing	Chord Distance	Arc Length	Radius
1	82° 24' 40"	16.68	16.68	258.5

LEGEND

- BOUNDARY LINE
- ADJACENT BOUNDARY
- EASEMENT
- SEWER
- GAS LINE
- STORMWATER
- WM

- TEL
- EPIL
- LP
- SMH
- PIT
- KIP

- TELSTRA / NBN PIT
- ELECTRICAL PILLAR
- LIGHT POLE
- SEWER MAN HOLE
- DRAINAGE PIT
- KERB INLET PIT

EASEMENTS

(MA) EASEMENT TO DRAIN WATER 1.5 & 2.5 WIDE


DISCLAIMER

- THIS PLAN HAS BEEN COMPILED FROM DESIGN PLANS AT THE SCALE/S STATED. IT IS RECOMMENDED THAT A SURVEY IS UNDERTAKEN PRIOR TO THE PREPARATION OF CONSTRUCTION DRAWINGS. THE PLAN IS SUITABLE FOR DESIGN ONLY & MAY NOT BE SUITABLE FOR ANY OTHER PURPOSE OR FOR USE AT ANY OTHER SCALES/S.
- THE BOUNDARIES & SERVICES SHOWN ARE APPROXIMATE ONLY. FURTHER SURVEY WILL BE REQUIRED IF CONSTRUCTION IS TO TAKE PLACE ON OR ADJACENT TO THE BOUNDARIES.
- ANTICIPATED LOT CLASSIFICATION H2

DELFS LASCELLES
CONSULTING SURVEYORS



LOT 1723

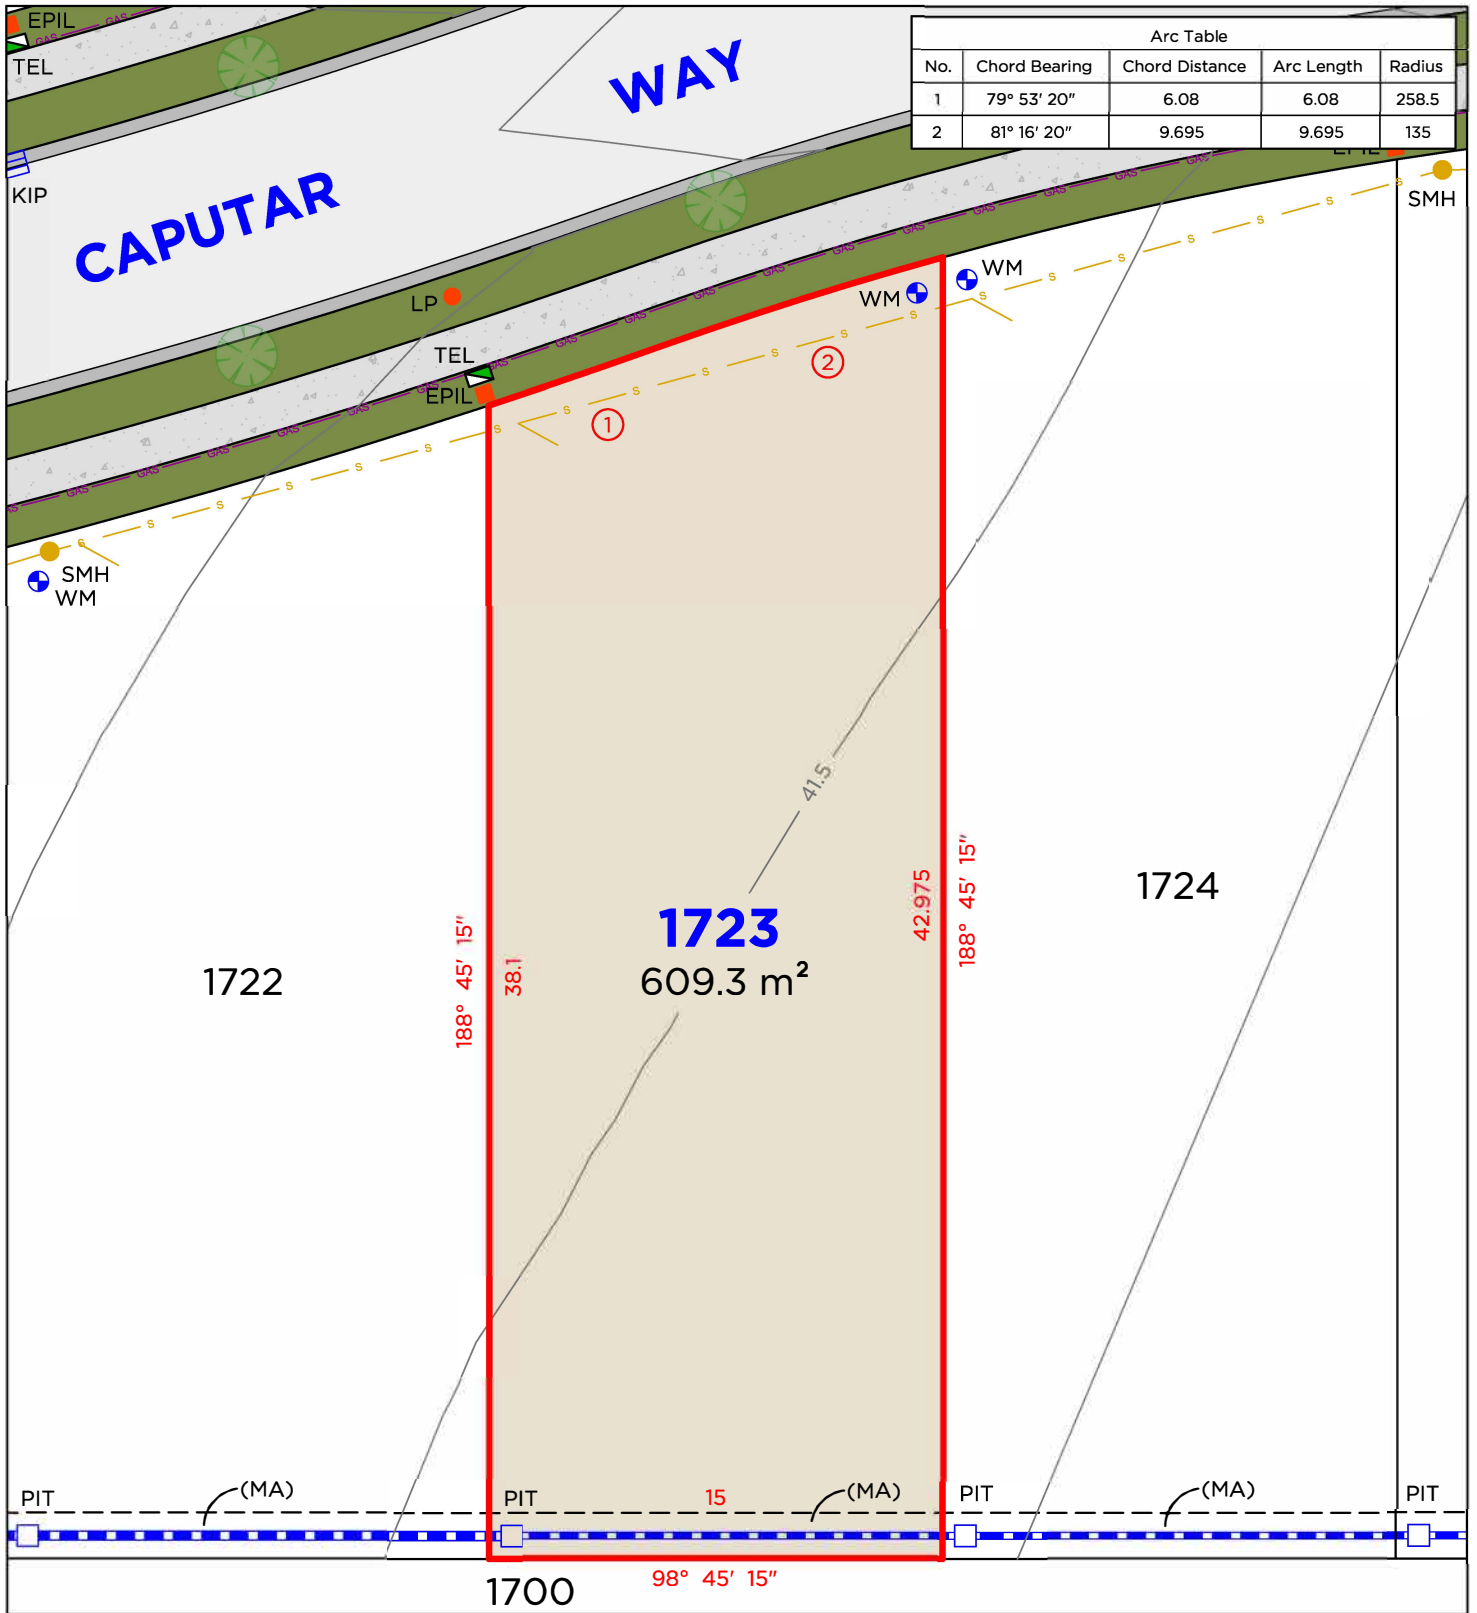

LEGEND

- BOUNDARY LINE
- ADJACENT BOUNDARY
- EASEMENT
- S SEWER
- GAS GAS LINE
- STORMWATER
- ⊕ WM WATER METER

- TEL TELSTRA / NBN PIT
- EPIL ELECTRICAL PILLAR
- LP LIGHT POLE
- SMH SEWER MAN HOLE
- PIT DRAINAGE PIT
- ▢ KIP KERB INLET PIT

EASEMENTS

(MA) EASEMENT TO DRAIN WATER 1.5 & 2.5 WIDE


DISCLAIMER

- THIS PLAN HAS BEEN COMPILED FROM DESIGN PLANS AT THE SCALE/S STATED. IT IS RECOMMENDED THAT A SURVEY IS UNDERTAKEN PRIOR TO THE PREPARATION OF CONSTRUCTION DRAWINGS. THE PLAN IS SUITABLE FOR DESIGN ONLY & MAY NOT BE SUITABLE FOR ANY OTHER PURPOSE OR FOR USE AT ANY OTHER SCALES/S.
- THE BOUNDARIES & SERVICES SHOWN ARE APPROXIMATE ONLY. FURTHER SURVEY WILL BE REQUIRED IF CONSTRUCTION IS TO TAKE PLACE ON OR ADJACENT TO THE BOUNDARIES.
- ANTICIPATED LOT CLASSIFICATION H2

DELFS LASCELLES
CONSULTING SURVEYORS




LOT 1724

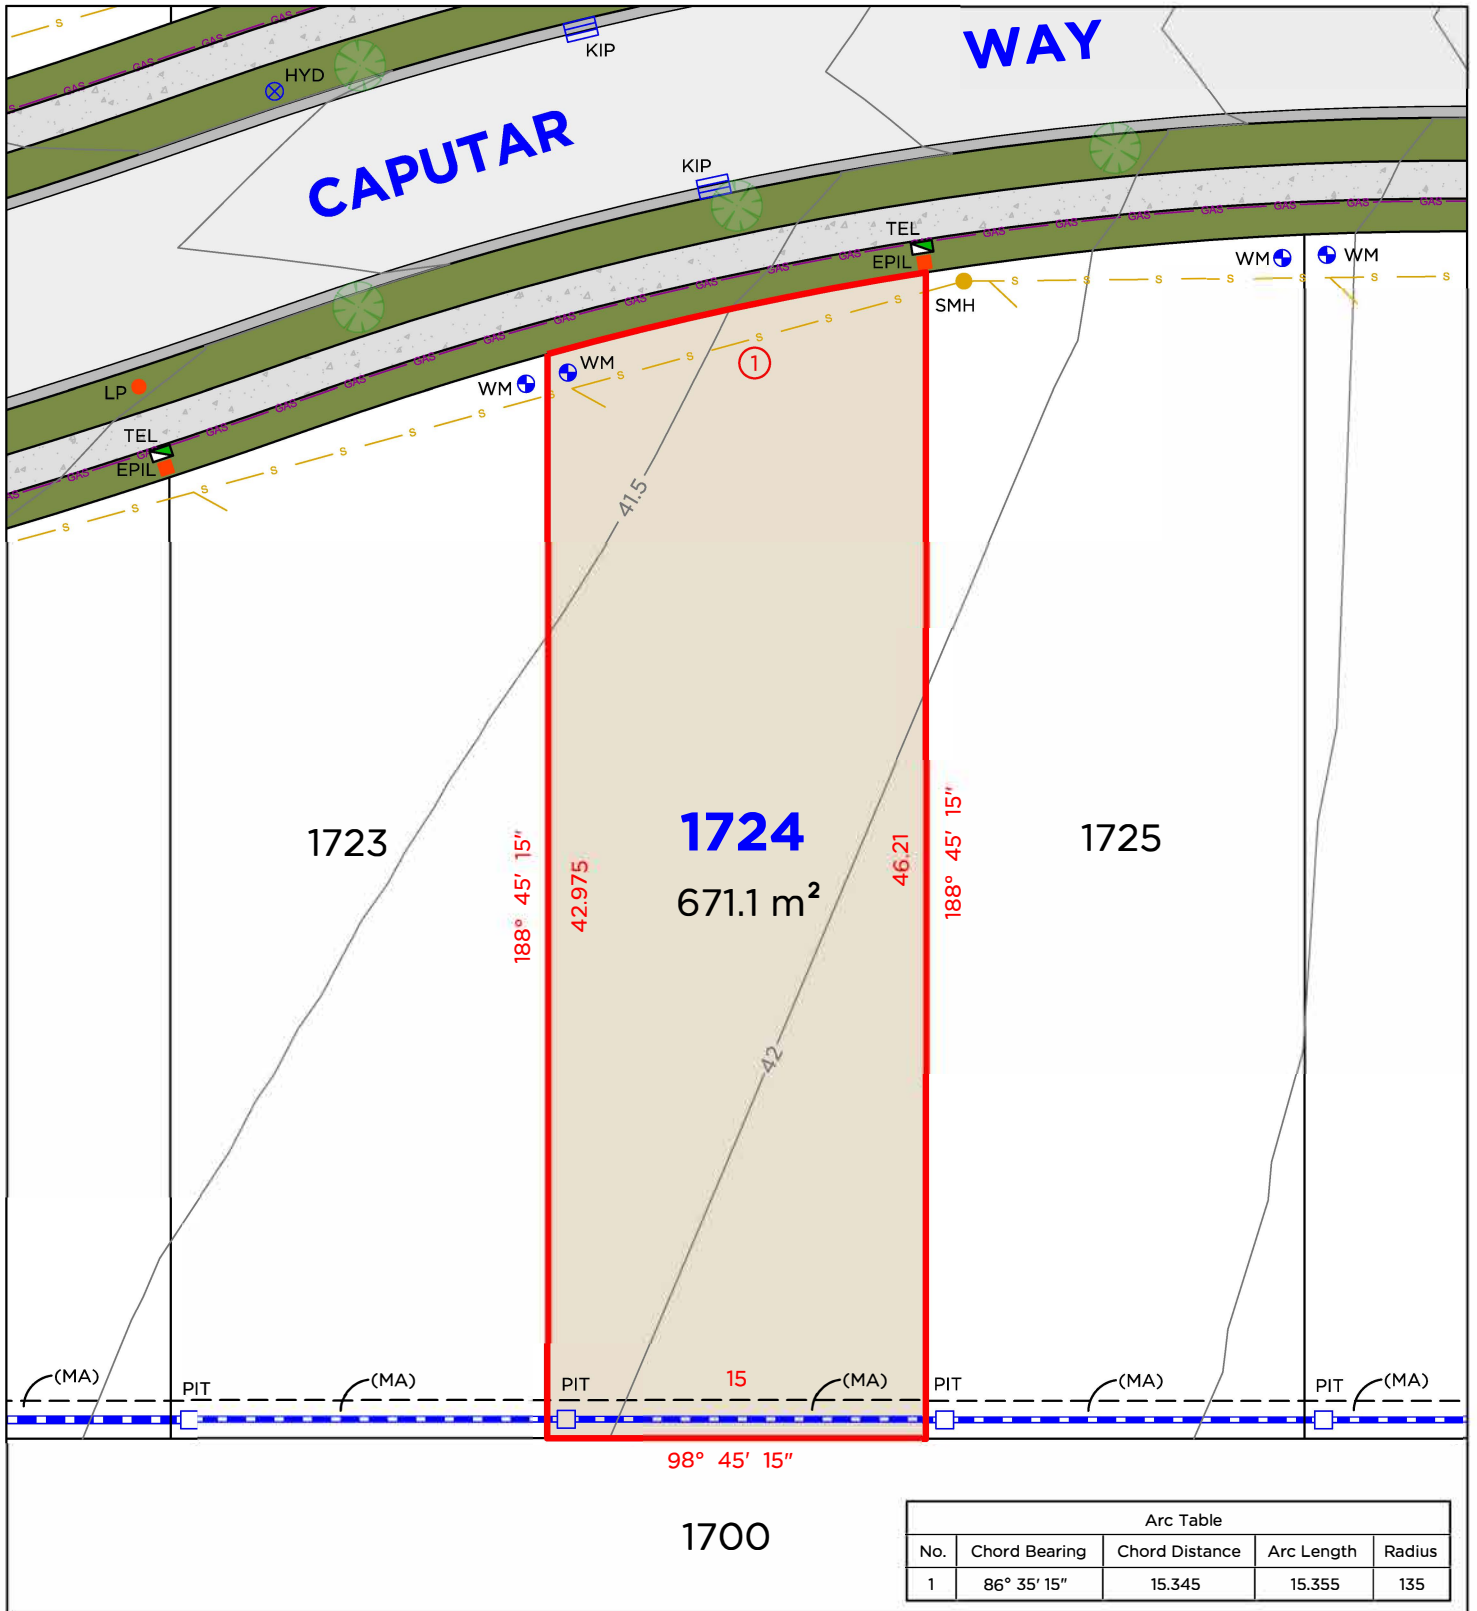

DELFS LASCELLES
CONSULTING SURVEYORS



LOT 1725

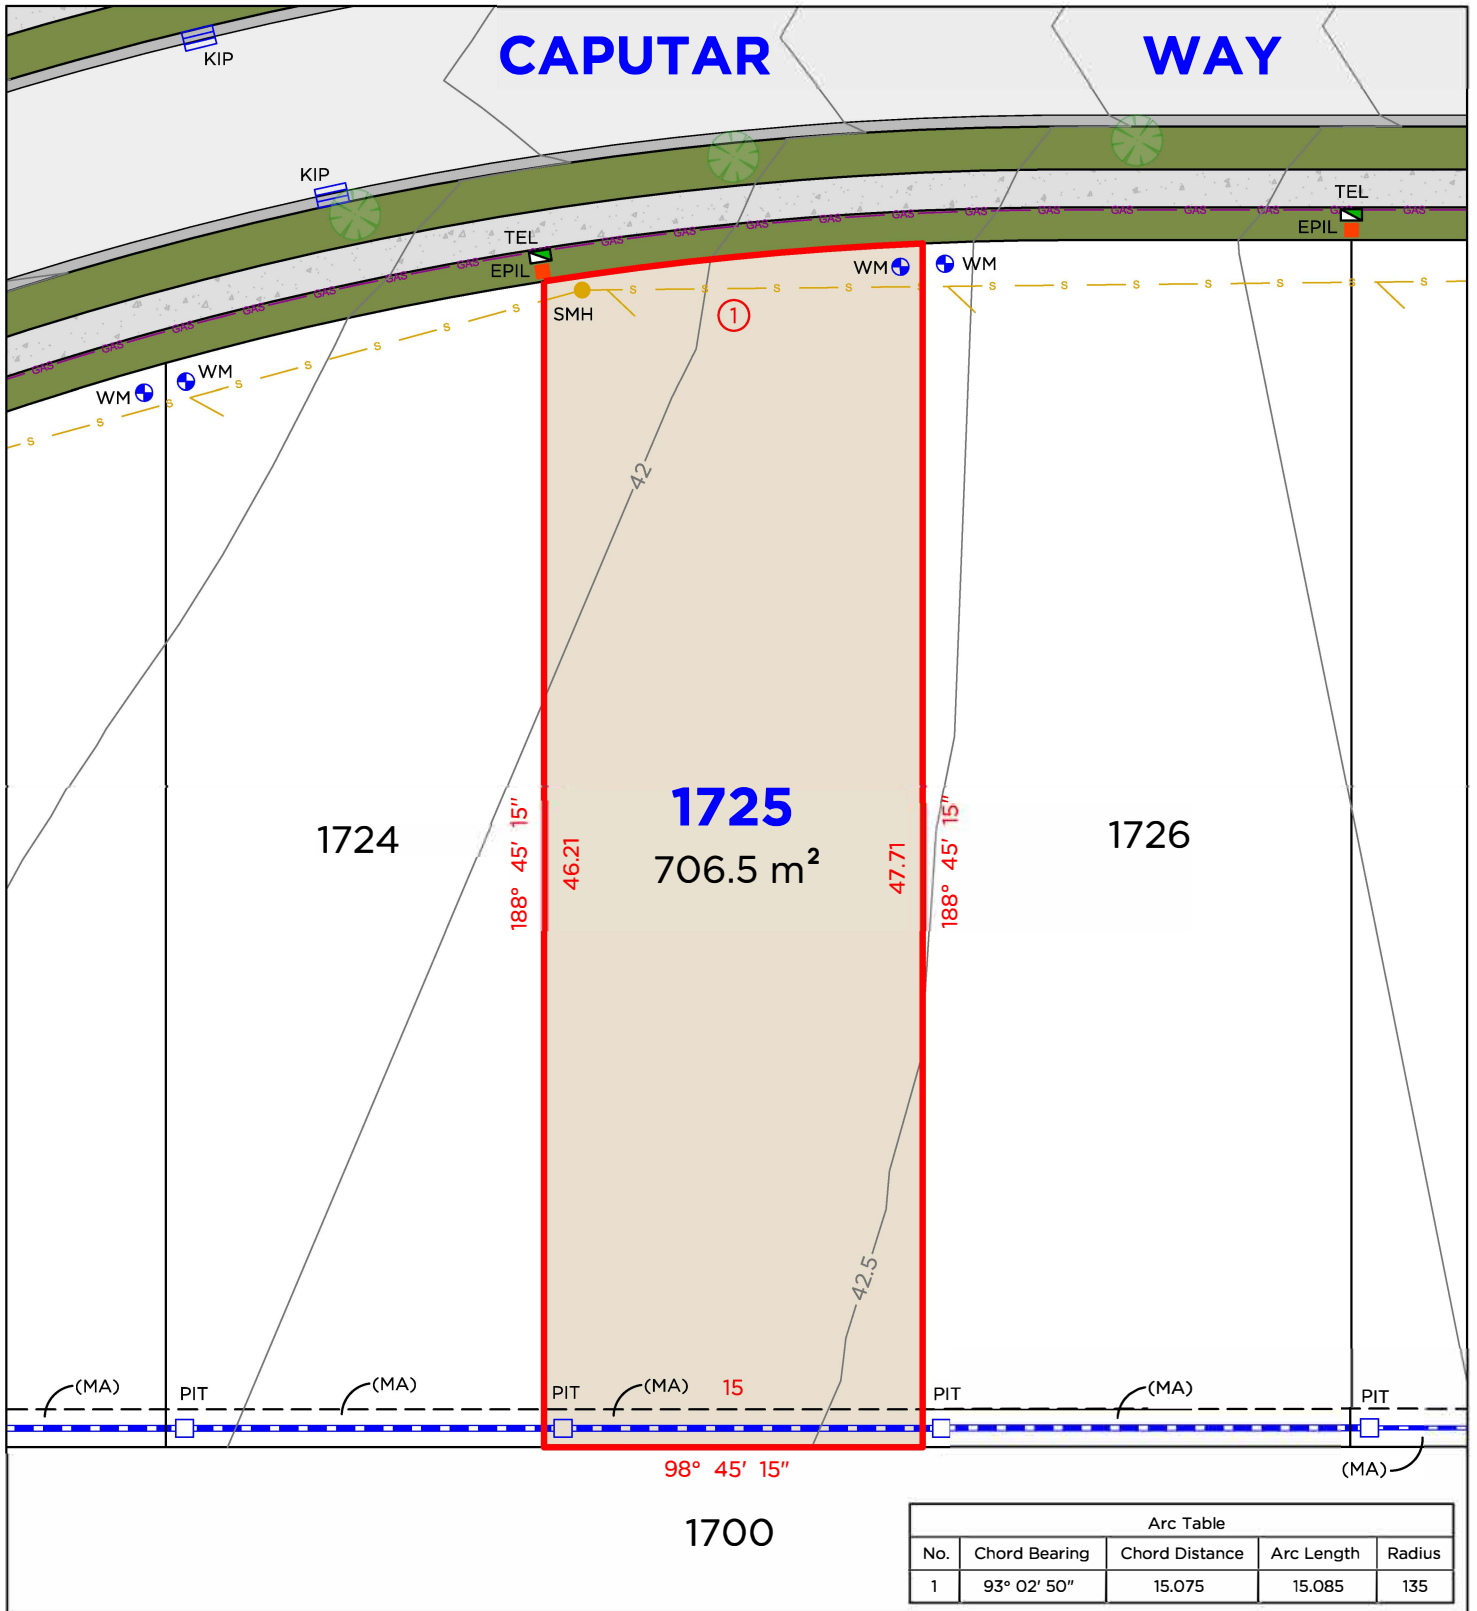

LEGEND

- BOUNDARY LINE
- ADJACENT BOUNDARY
- EASEMENT
- SEWER
- GAS LINE
- STORMWATER

- TEL
- EPIL
- SMH
- PIT
- KIP
- WM
- TELSTRA / NBN PIT
- ELECTRICAL PILLAR
- SEWER MAN HOLE
- DRAINAGE PIT
- KERB INLET PIT
- WATER METER

EASEMENTS

(MA) EASEMENT TO DRAIN WATER 1.5 & 2.5 WIDE


DISCLAIMER

- THIS PLAN HAS BEEN COMPILED FROM DESIGN PLANS AT THE SCALE/S STATED. IT IS RECOMMENDED THAT A SURVEY IS UNDERTAKEN PRIOR TO THE PREPARATION OF CONSTRUCTION DRAWINGS. THE PLAN IS SUITABLE FOR DESIGN ONLY & MAY NOT BE SUITABLE FOR ANY OTHER PURPOSE OR FOR USE AT ANY OTHER SCALES/S.
- THE BOUNDARIES & SERVICES SHOWN ARE APPROXIMATE ONLY. FURTHER SURVEY WILL BE REQUIRED IF CONSTRUCTION IS TO TAKE PLACE ON OR ADJACENT TO THE BOUNDARIES.
- ANTICIPATED LOT CLASSIFICATION H2

DELFS LASCELLES
CONSULTING SURVEYORS



LOT 1726

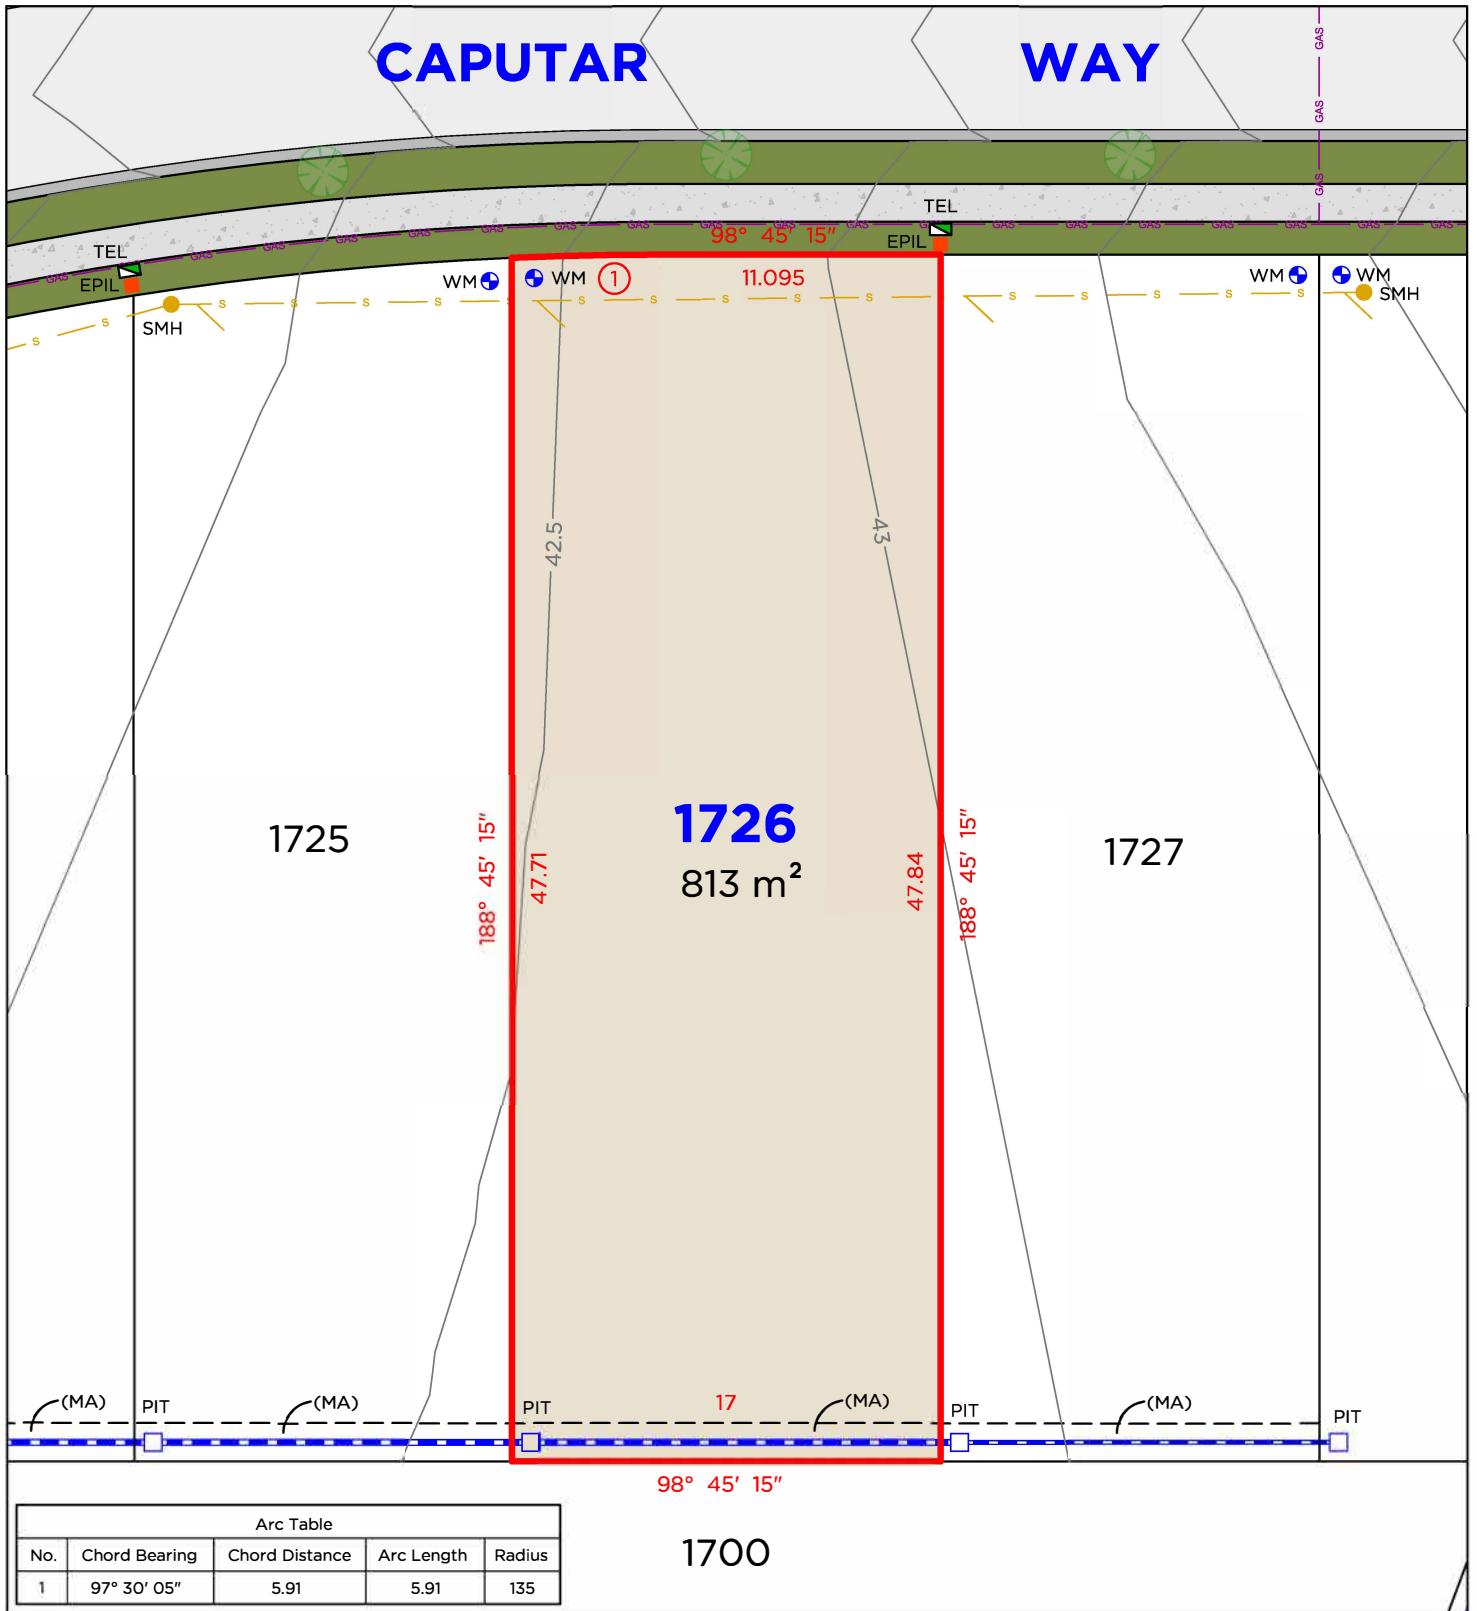

LEGEND

- BOUNDARY LINE
- ADJACENT BOUNDARY
- EASEMENT
- S SEWER
- GAS GAS LINE
- STORMWATER

- TEL TELSTRA / NBN PIT
- EPIL ELECTRICAL PILLAR
- SMH SEWER MAN HOLE
- PIT DRAINAGE PIT
- KIP KERB INLET PIT
- ⊕ WM WATER METER

EASEMENTS

(MA) EASEMENT TO DRAIN WATER 1.5 & 2.5 WIDE


DISCLAIMER

- THIS PLAN HAS BEEN COMPILED FROM DESIGN PLANS AT THE SCALE/S STATED. IT IS RECOMMENDED THAT A SURVEY IS UNDERTAKEN PRIOR TO THE PREPARATION OF CONSTRUCTION DRAWINGS. THE PLAN IS SUITABLE FOR DESIGN ONLY & MAY NOT BE SUITABLE FOR ANY OTHER PURPOSE OR FOR USE AT ANY OTHER SCALES/S.
- THE BOUNDARIES & SERVICES SHOWN ARE APPROXIMATE ONLY. FURTHER SURVEY WILL BE REQUIRED IF CONSTRUCTION IS TO TAKE PLACE ON OR ADJACENT TO THE BOUNDARIES.
- ANTICIPATED LOT CLASSIFICATION E

DELFS LASCELLES
CONSULTING SURVEYORS



LOT 1727

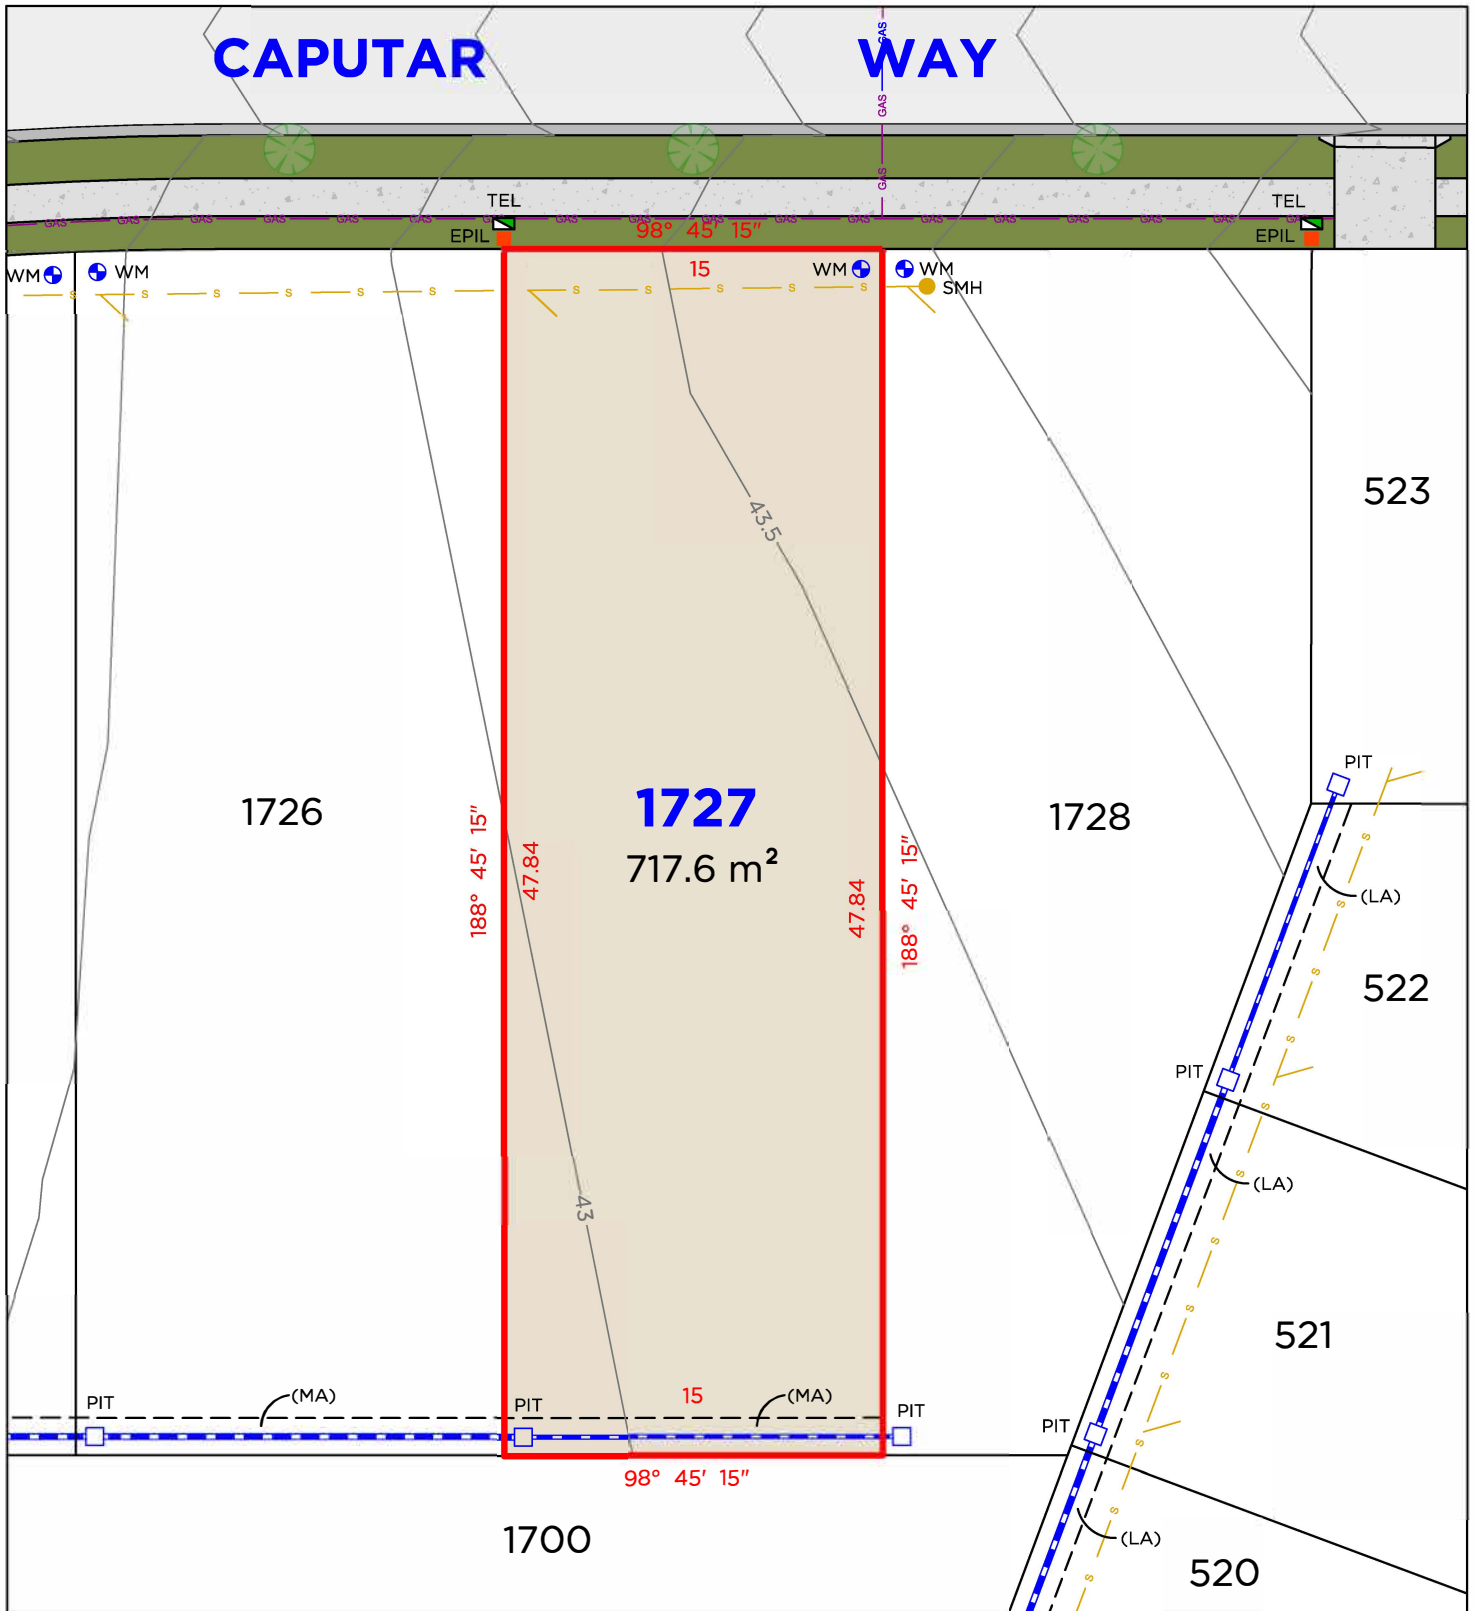

LEGEND

	BOUNDARY LINE
	ADJACENT BOUNDARY
	EASEMENT
	SEWER
	GAS LINE
	STORMWATER

	TEL	TELSTRA / NBN PIT
	EPIL	ELECTRICAL PILLAR
	SMH	SEWER MAN HOLE
	PIT	DRAINAGE PIT
	KIP	KERB INLET PIT
	WM	WATER METER

EASEMENTS

- (LA) EASEMENT TO DRAIN WATER 1.5 WIDE (D.P.1299082)
- (MA) EASEMENT TO DRAIN WATER 1.5 & 2.5 WIDE


DISCLAIMER

- THIS PLAN HAS BEEN COMPILED FROM DESIGN PLANS AT THE SCALE/S STATED. IT IS RECOMMENDED THAT A SURVEY IS UNDERTAKEN PRIOR TO THE PREPARATION OF CONSTRUCTION DRAWINGS. THE PLAN IS SUITABLE FOR DESIGN ONLY & MAY NOT BE SUITABLE FOR ANY OTHER PURPOSE OR FOR USE AT ANY OTHER SCALES/S.
- THE BOUNDARIES & SERVICES SHOWN ARE APPROXIMATE ONLY. FURTHER SURVEY WILL BE REQUIRED IF CONSTRUCTION IS TO TAKE PLACE ON OR ADJACENT TO THE BOUNDARIES.
- ANTICIPATED LOT CLASSIFICATION E

DELFS LASCELLES
CONSULTING SURVEYORS



LOT 1728

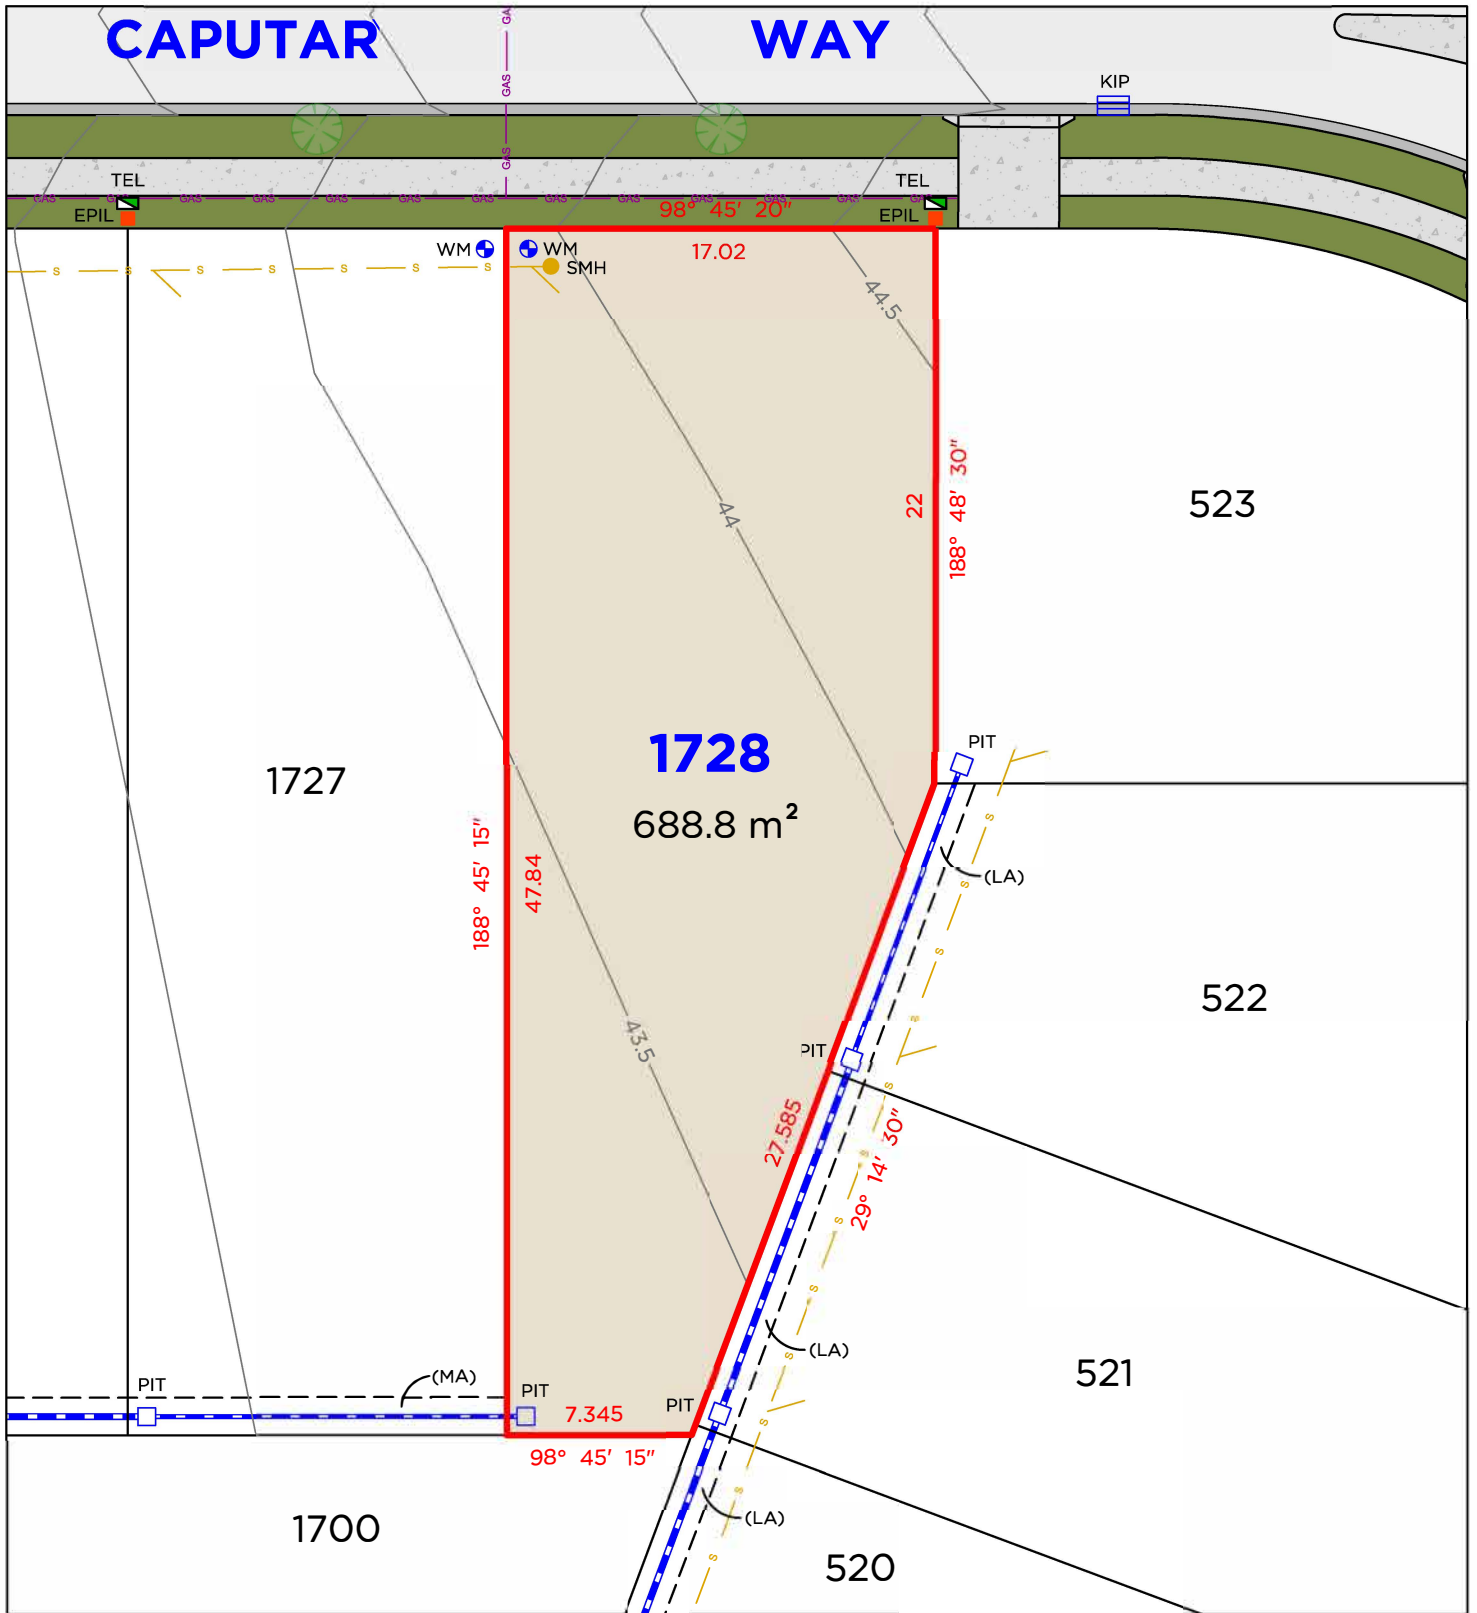

LEGEND

	BOUNDARY LINE
	ADJACENT BOUNDARY
	EASEMENT
	SEWER
	GAS LINE
	STORMWATER

	TEL	TELSTRA / NBN PIT
	EPIL	ELECTRICAL PILLAR
	SMH	SEWER MAN HOLE
	PIT	DRAINAGE PIT
	KIP	KERB INLET PIT
	WM	WATER METER

EASEMENTS

- (LA) EASEMENT TO DRAIN WATER 1.5 WIDE (D.P.1299082)
- (MA) EASEMENT TO DRAIN WATER 1.5 & 2.5 WIDE

DISCLAIMER

- THIS PLAN HAS BEEN COMPILED FROM DESIGN PLANS AT THE SCALE/S STATED. IT IS RECOMMENDED THAT A SURVEY IS UNDERTAKEN PRIOR TO THE PREPARATION OF CONSTRUCTION DRAWINGS. THE PLAN IS SUITABLE FOR DESIGN ONLY & MAY NOT BE SUITABLE FOR ANY OTHER PURPOSE OR FOR USE AT ANY OTHER SCALES/S.
- THE BOUNDARIES & SERVICES SHOWN ARE APPROXIMATE ONLY. FURTHER SURVEY WILL BE REQUIRED IF CONSTRUCTION IS TO TAKE PLACE ON OR ADJACENT TO THE BOUNDARIES.
- ANTICIPATED LOT CLASSIFICATION E

DELFS LASCELLES
CONSULTING SURVEYORS

