


LOT 1801

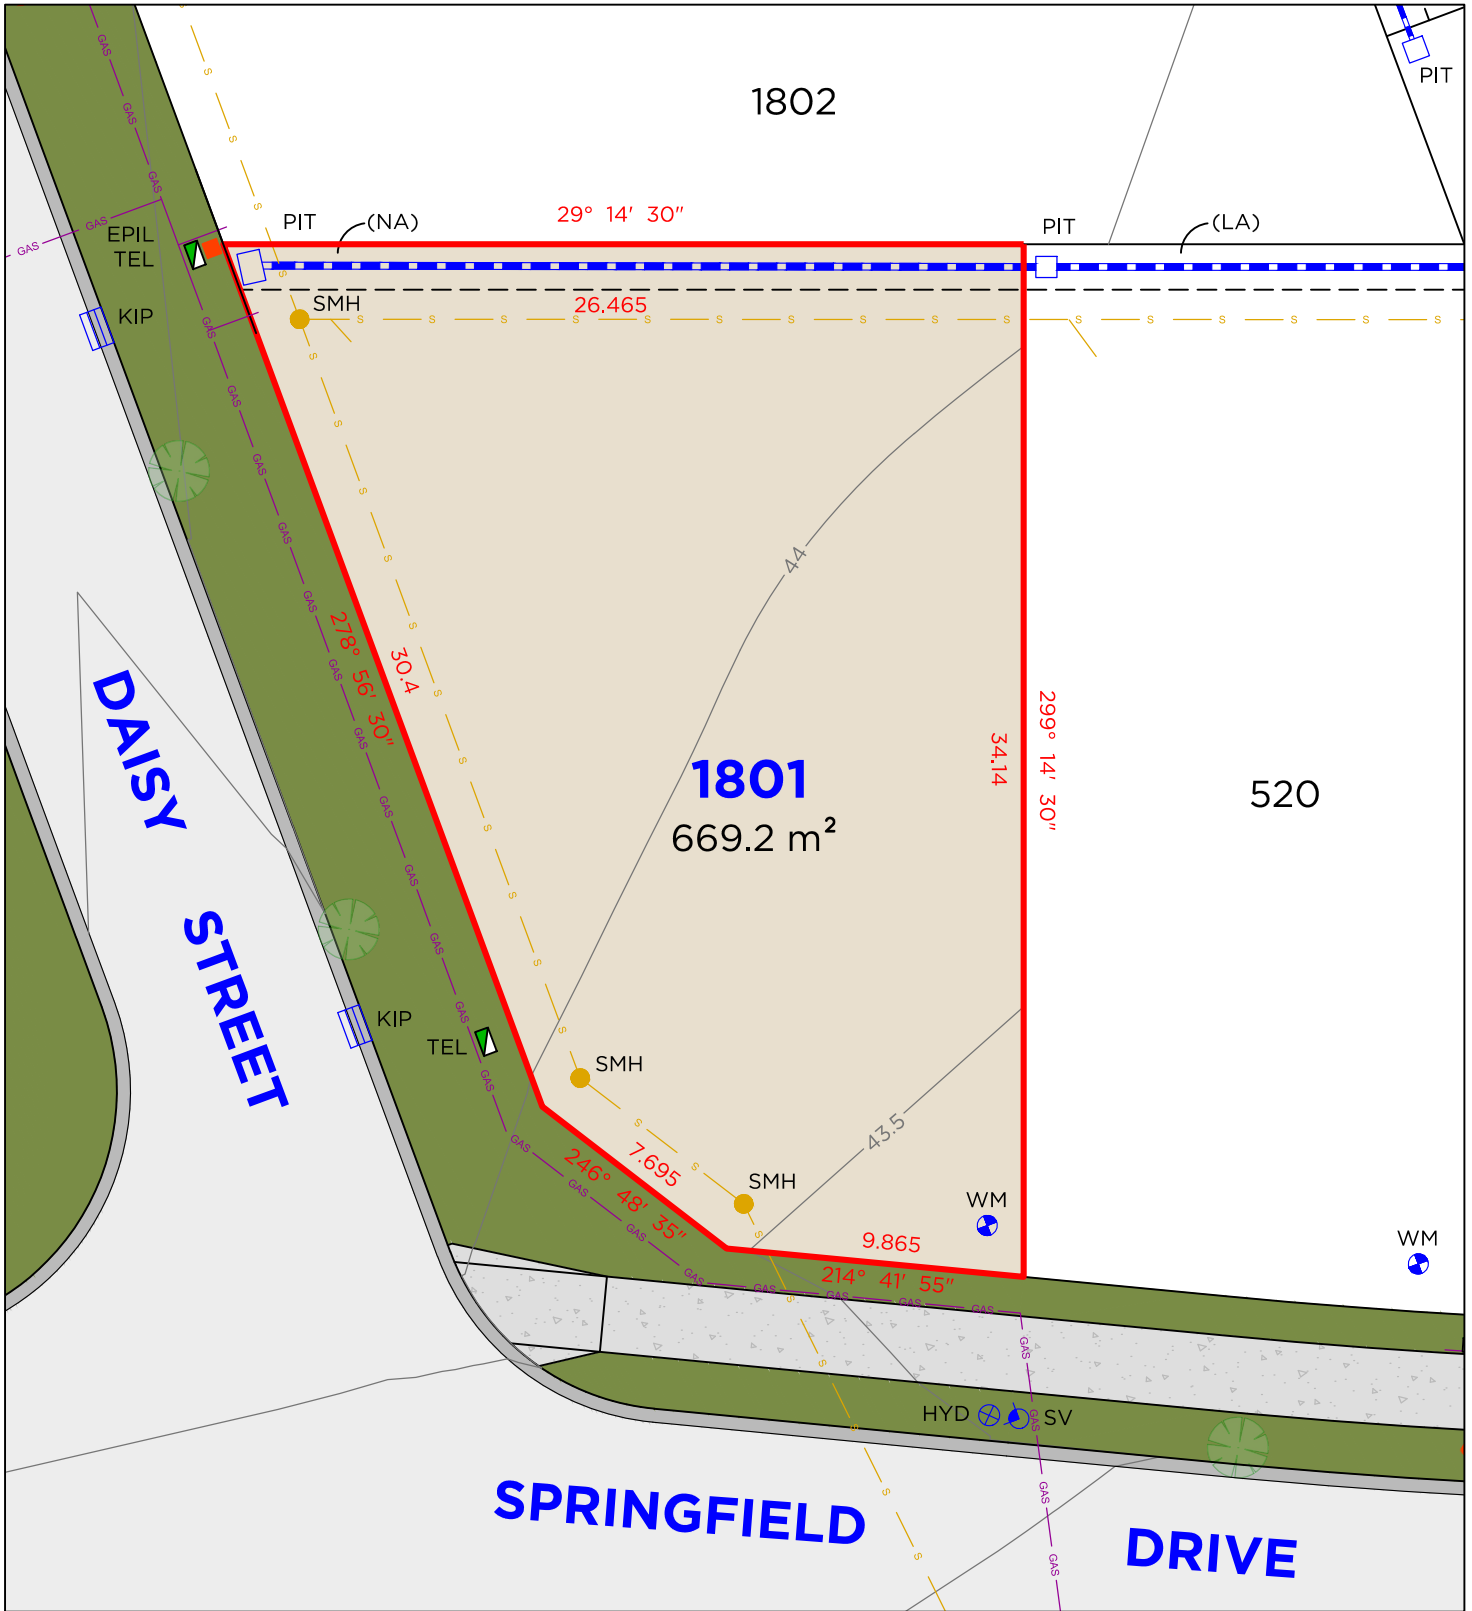

LEGEND

—	BOUNDARY LINE
—	ADJACENT BOUNDARY
---	EASEMENT
---	SEWER
---	GAS LINE
---	STORMWATER
⊗	HYD
⊗	HYDRANT

■	TEL	TELSTRA / NBN PIT
■	EPIL	ELECTRICAL PILLAR
●	LP	LIGHT POLE
●	SMH	SEWER MAN HOLE
●	WM	WATER METER
□	PIT	DRAINAGE PIT
⊗	SV	STOP VALVE

EASEMENTS

- (LA) EASEMENT TO DRAIN WATER 1.5 & 2.5 WIDE (D.P.1299082)
- (NA) EASEMENT TO DRAIN WATER 1.5

DISCLAIMER


- THIS PLAN HAS BEEN COMPILED FROM DESIGN PLANS AT THE SCALE/S STATED. IT IS RECOMMENDED THAT A SURVEY IS UNDERTAKEN PRIOR TO THE PREPARATION OF CONSTRUCTION DRAWINGS. THE PLAN IS SUITABLE FOR DESIGN ONLY & MAY NOT BE SUITABLE FOR ANY OTHER PURPOSE OR FOR USE AT ANY OTHER SCALES/S.
- THE BOUNDARIES & SERVICES SHOWN ARE APPROXIMATE ONLY. FURTHER SURVEY WILL BE REQUIRED IF CONSTRUCTION IS TO TAKE PLACE ON OR ADJACENT TO THE BOUNDARIES.

NOTE • ANTICIPATED LOT CLASSIFICATION IS E

DELFS LASCELLES
CONSULTING SURVEYORS




LOT 1802

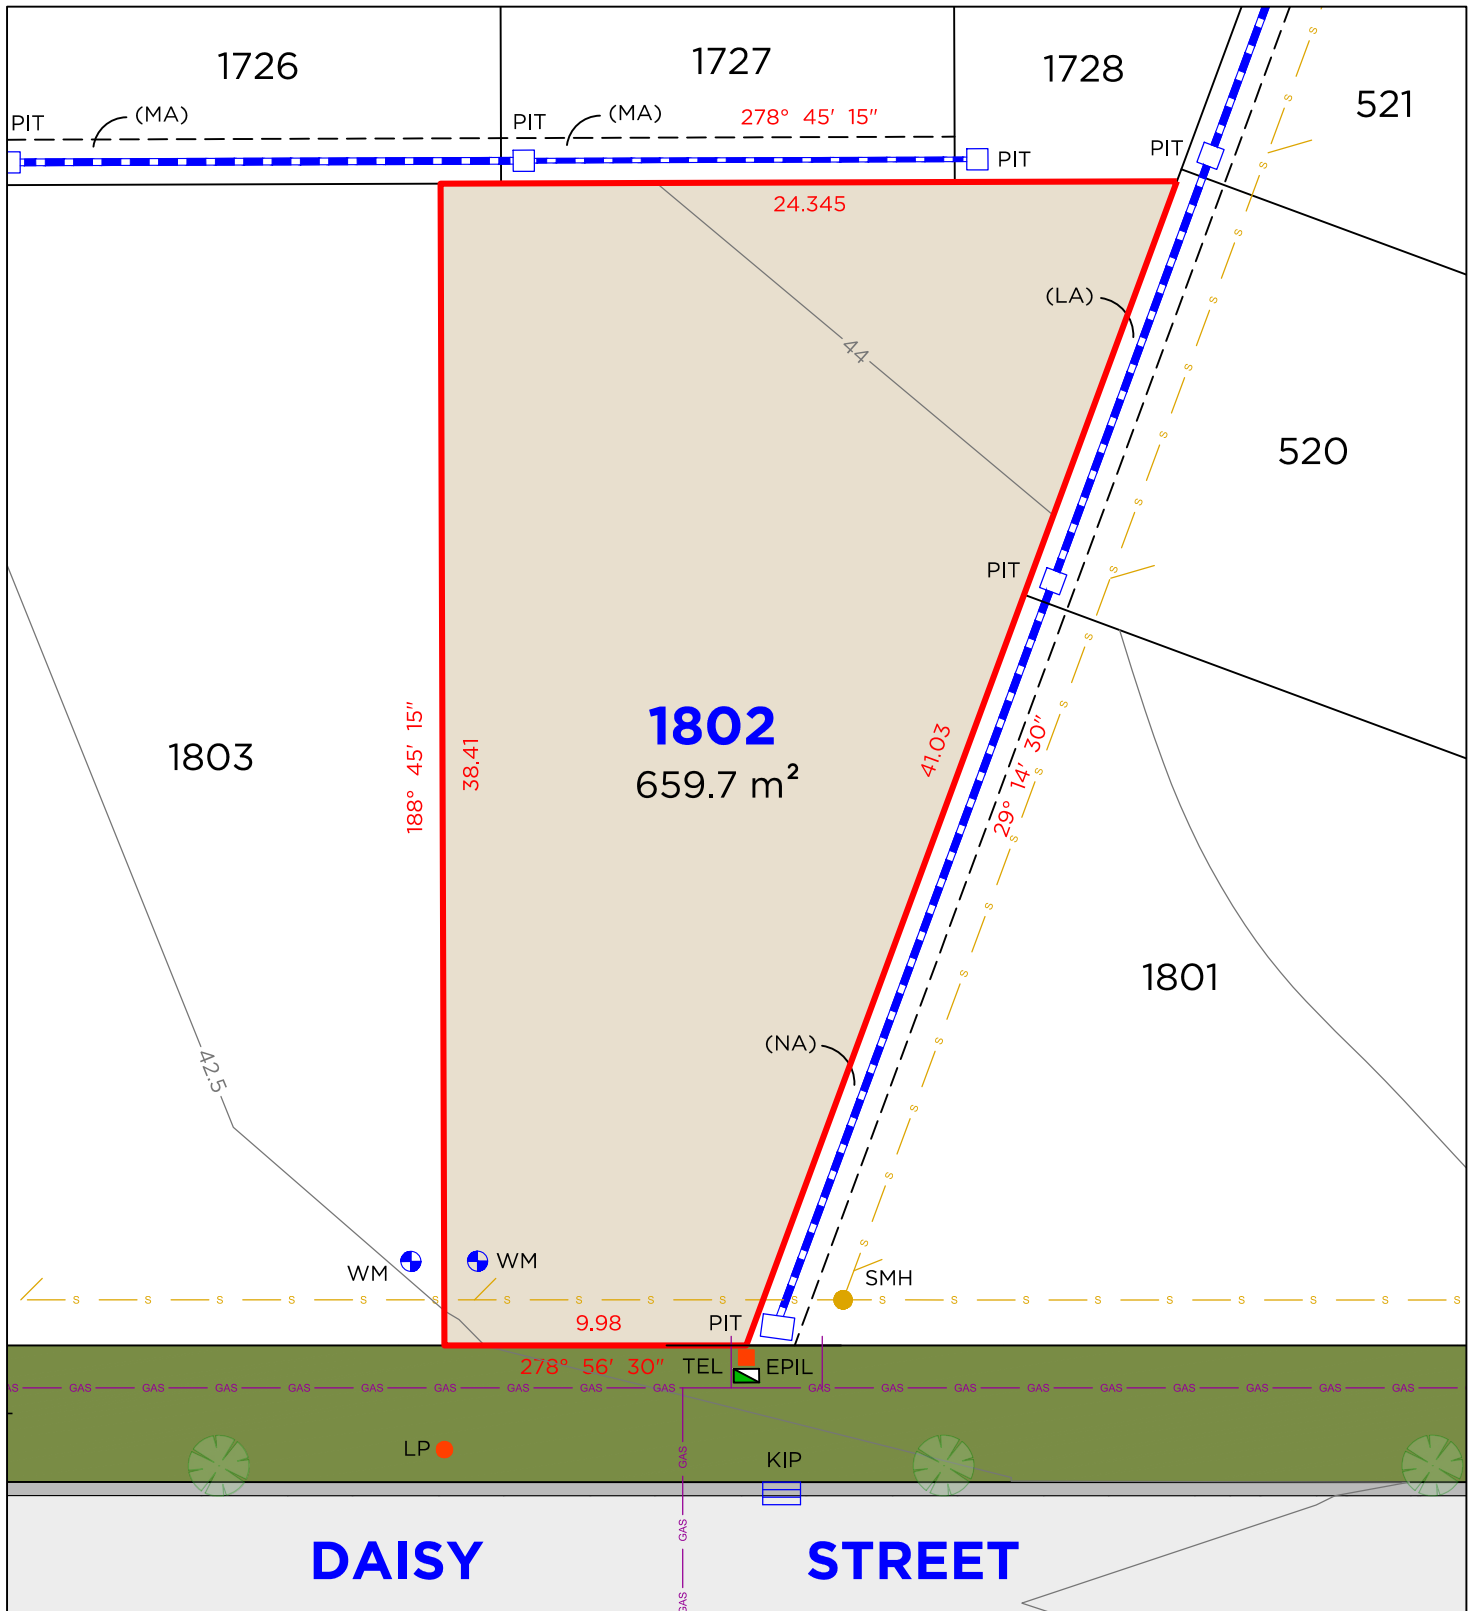

DELFS LASCELLES
CONSULTING SURVEYORS



LOT 1803

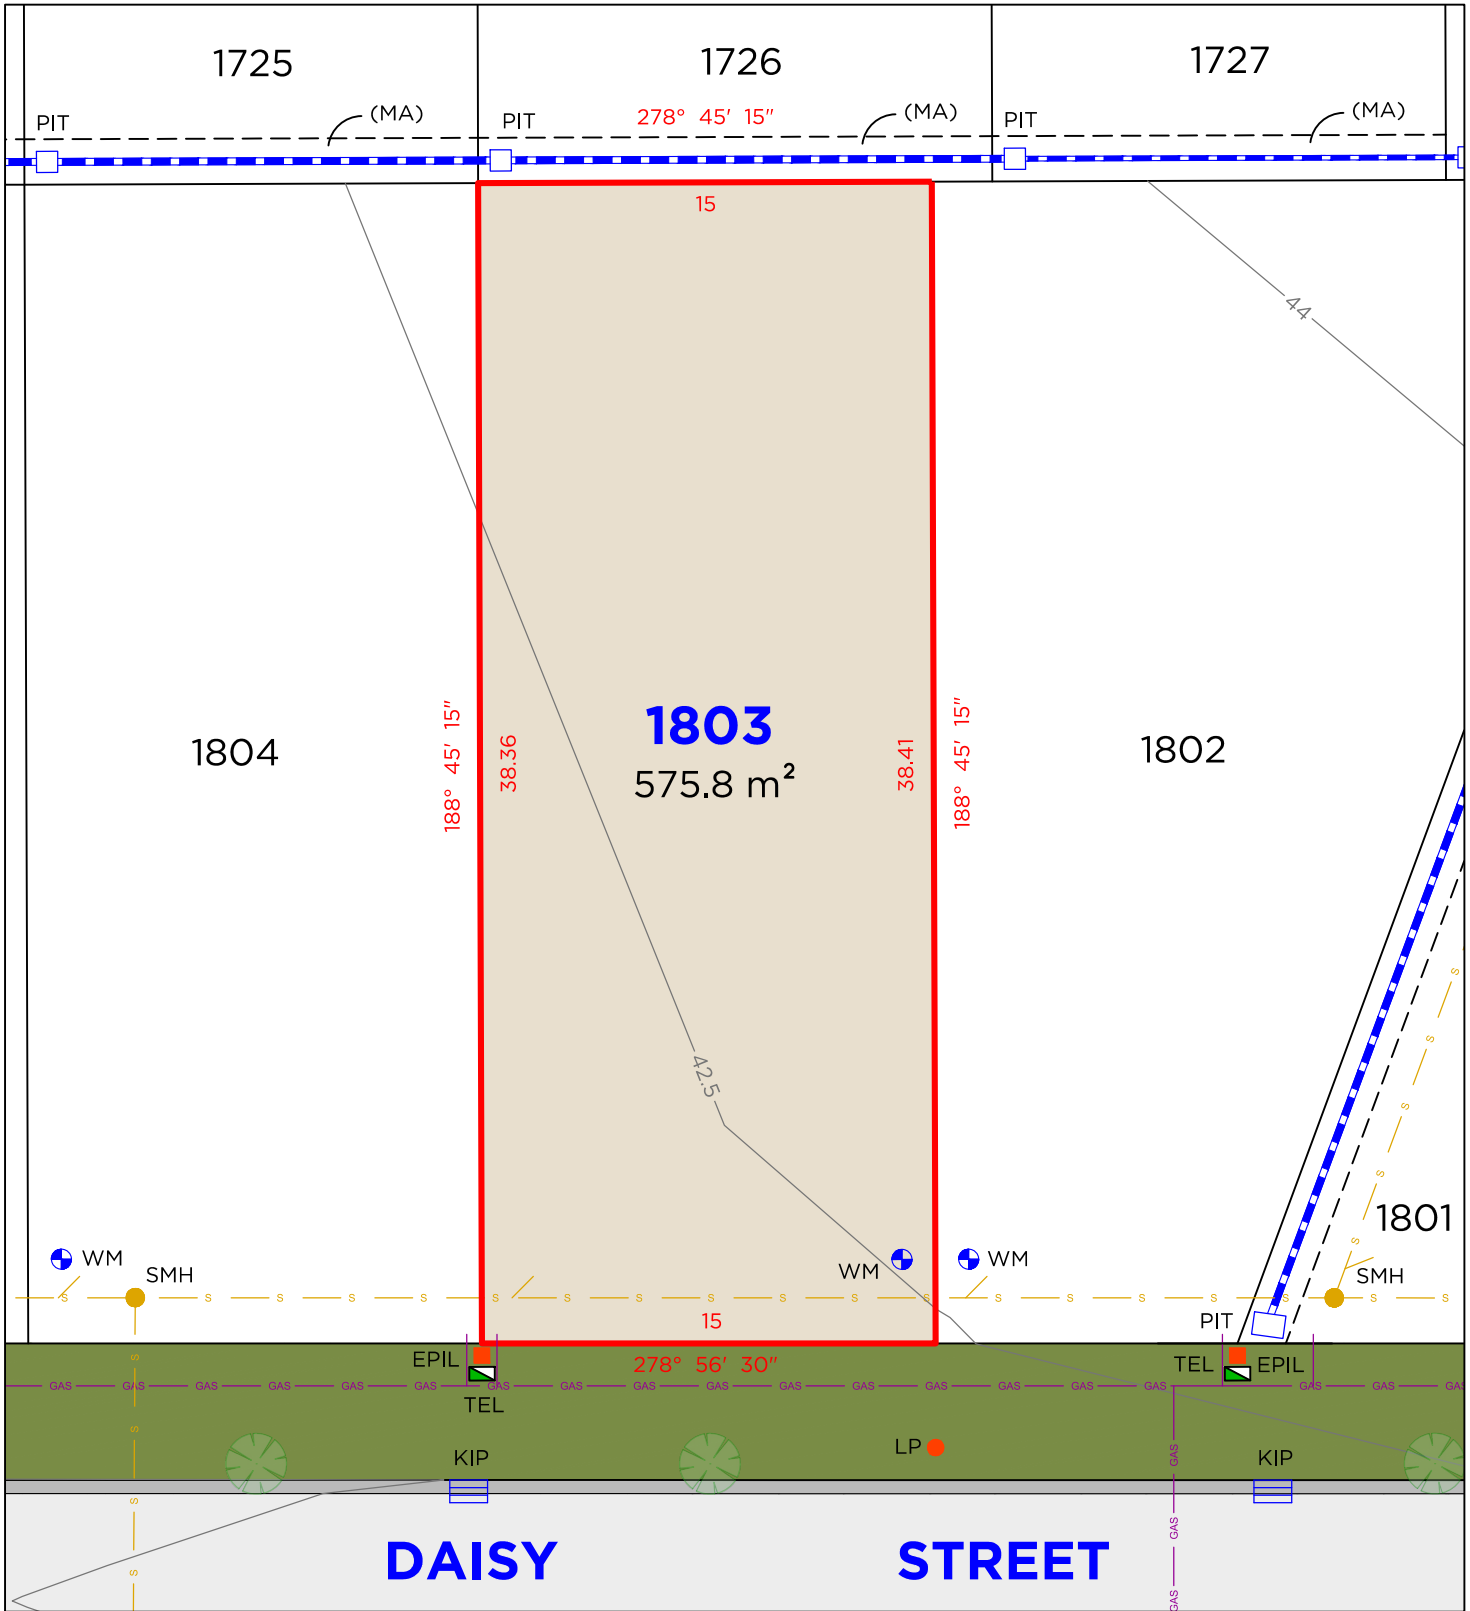

LEGEND

	BOUNDARY LINE
	ADJACENT BOUNDARY
	SEWER
	GAS LINE
	STORMWATER
	WATER METER
	HYD

	TEL
	EPIL
	LP
	SMH
	PIT
	KIP
	SV

TEL	TELSTRA / NBN PIT
EPIL	ELECTRICAL PILLAR
LP	LIGHT POLE
SMH	SEWER MAN HOLE
PIT	DRAINAGE PIT
KIP	KERB INLET PIT
SV	STOP VALVE

EASEMENTS

- (MA) EASEMENT TO DRAIN WATER 1.5 & 2.5 WIDE (D.P.1307267)
- (NA) EASEMENT TO DRAIN WATER 1.5 WIDE

DISCLAIMER


- THIS PLAN HAS BEEN COMPILED FROM DESIGN PLANS AT THE SCALE/S STATED. IT IS RECOMMENDED THAT A SURVEY IS UNDERTAKEN PRIOR TO THE PREPARATION OF CONSTRUCTION DRAWINGS. THE PLAN IS SUITABLE FOR DESIGN ONLY & MAY NOT BE SUITABLE FOR ANY OTHER PURPOSE OR FOR USE AT ANY OTHER SCALES/S.
- THE BOUNDARIES & SERVICES SHOWN ARE APPROXIMATE ONLY. FURTHER SURVEY WILL BE REQUIRED IF CONSTRUCTION IS TO TAKE PLACE ON OR ADJACENT TO THE BOUNDARIES.

NOTE • ANTICIPATED LOT CLASSIFICATION IS E

DELFS LASCELLES
CONSULTING SURVEYORS



LOT 1804

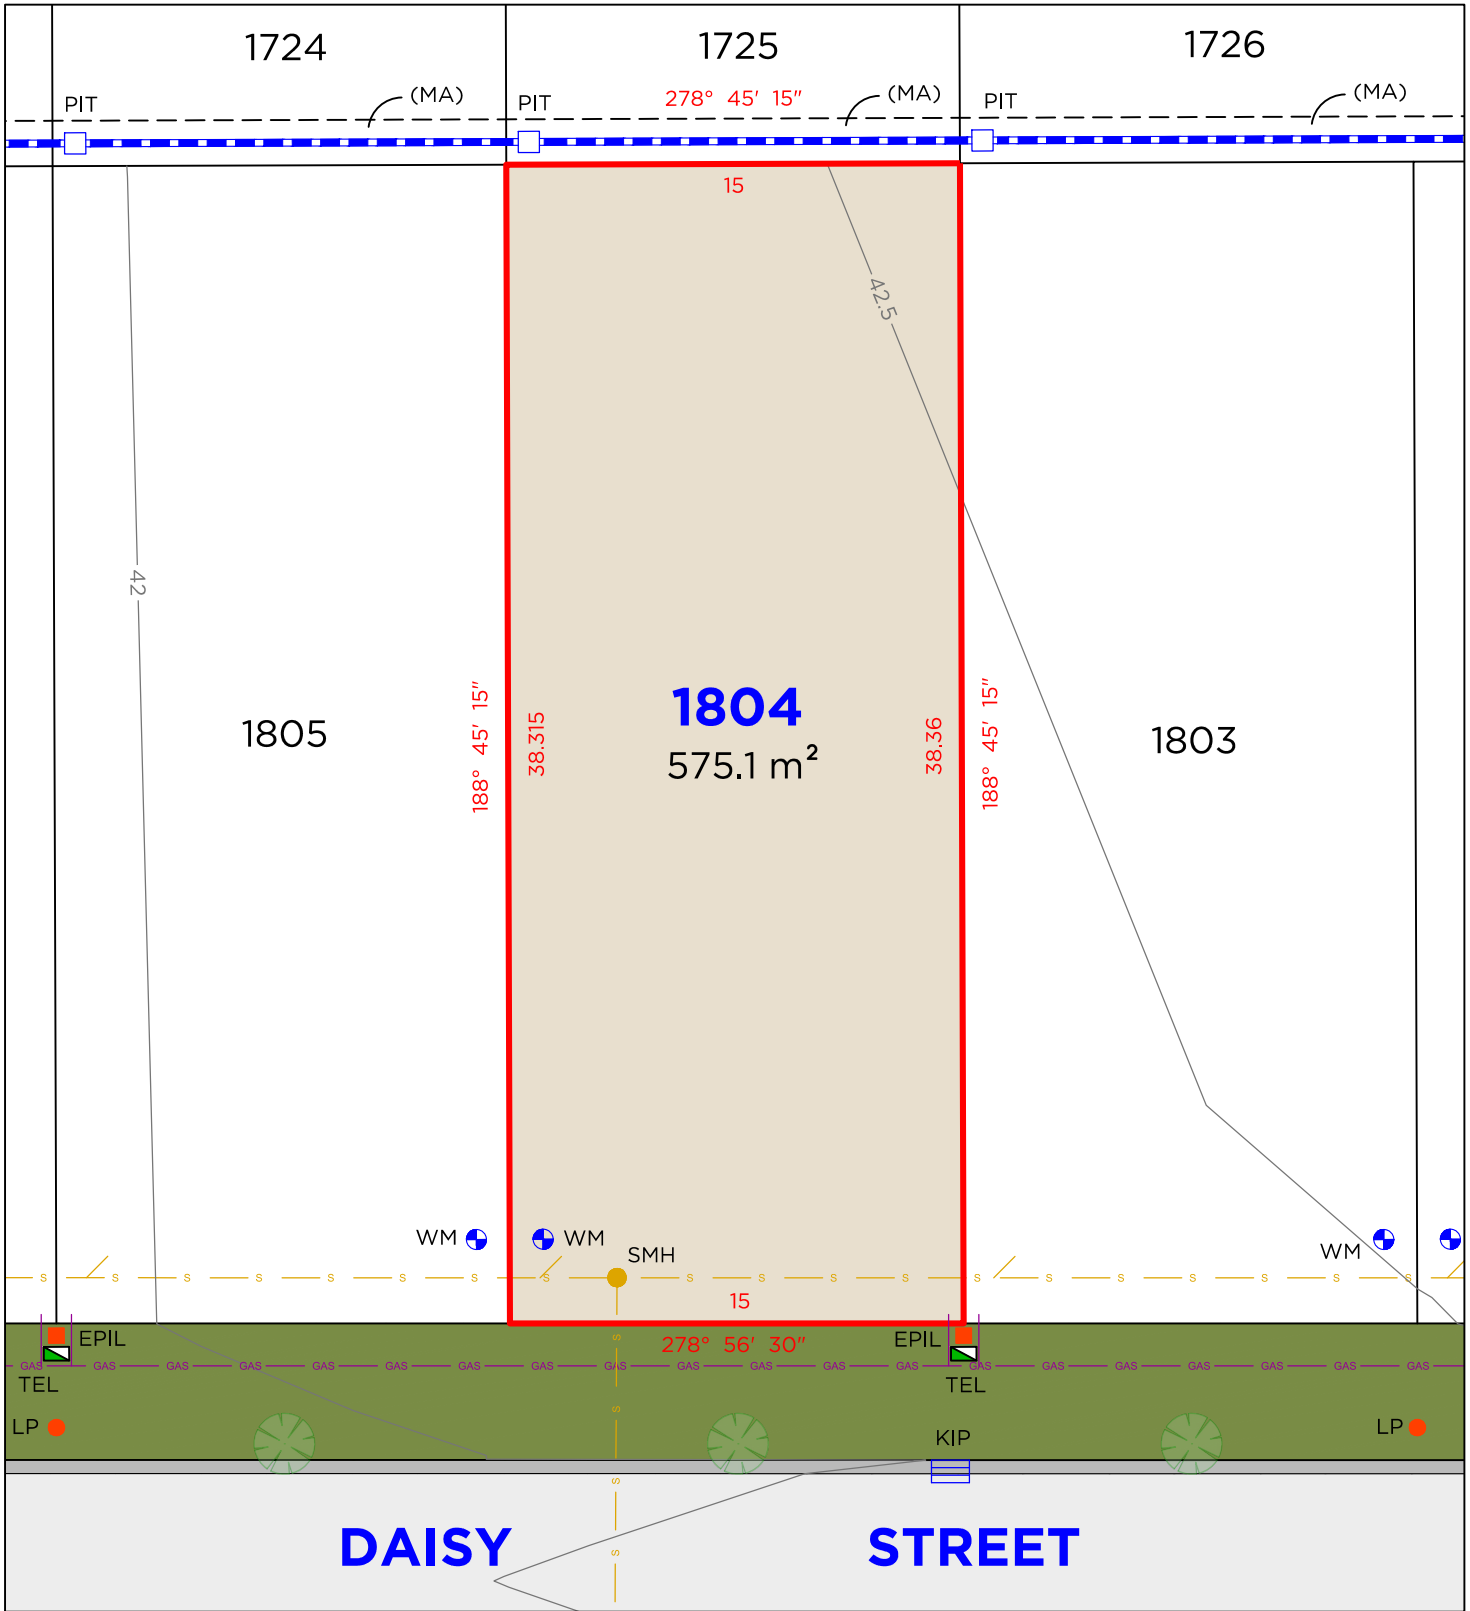

LEGEND

	BOUNDARY LINE
	ADJACENT BOUNDARY
	SEWER
	GAS LINE
	STORMWATER
	WATER METER
	HYDRANT

	TEL	TELSTRA / NBN PIT
	EPIL	ELECTRICAL PILLAR
	LP	LIGHT POLE
	SMH	SEWER MAN HOLE
	PIT	DRAINAGE PIT
	KIP	KERB INLET PIT
	SV	STOP VALVE

EASEMENTS

(MA) EASEMENT TO DRAIN WATER 1.5 & 2.5 WIDE (D.P.1307267)

DISCLAIMER


1. THIS PLAN HAS BEEN COMPILED FROM DESIGN PLANS AT THE SCALE/S STATED. IT IS RECOMMENDED THAT A SURVEY IS UNDERTAKEN PRIOR TO THE PREPARATION OF CONSTRUCTION DRAWINGS. THE PLAN IS SUITABLE FOR DESIGN ONLY & MAY NOT BE SUITABLE FOR ANY OTHER PURPOSE OR FOR USE AT ANY OTHER SCALES/S.
2. THE BOUNDARIES & SERVICES SHOWN ARE APPROXIMATE ONLY. FURTHER SURVEY WILL BE REQUIRED IF CONSTRUCTION IS TO TAKE PLACE ON OR ADJACENT TO THE BOUNDARIES.

NOTE • ANTICIPATED LOT CLASSIFICATION IS E

DELFS LASCELLES
CONSULTING SURVEYORS



LOT 1805

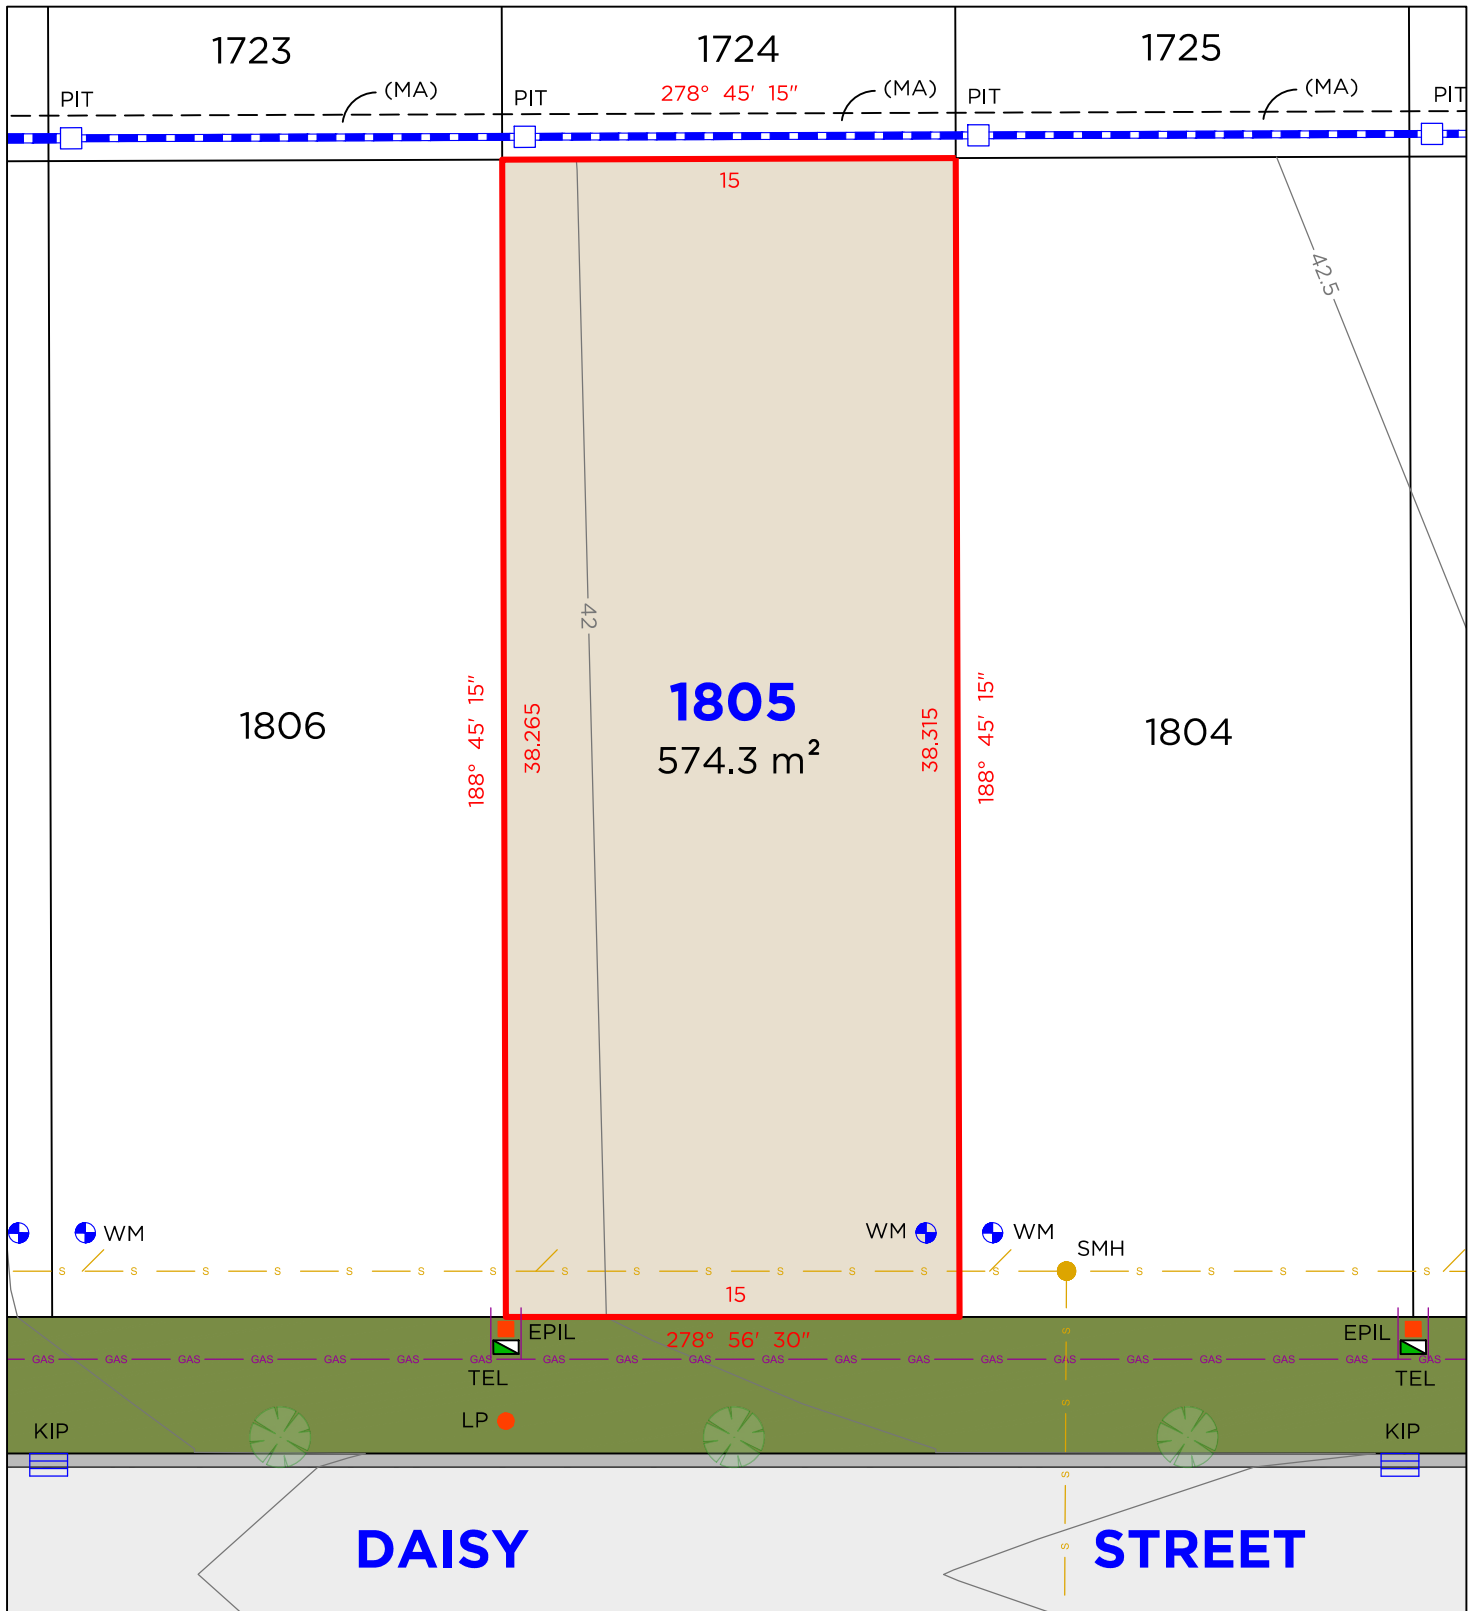

LEGEND

	BOUNDARY LINE
	ADJACENT BOUNDARY
	SEWER
	GAS LINE
	STORMWATER
	WATER METER
	HYDRANT

	TEL	TELSTRA / NBN PIT
	EPIL	ELECTRICAL PILLAR
	LP	LIGHT POLE
	SMH	SEWER MAN HOLE
	PIT	DRAINAGE PIT
	KIP	KERB INLET PIT
	SV	STOP VALVE

EASEMENTS

(MA) EASEMENT TO DRAIN WATER 1.5 & 2.5 WIDE (D.P.1307267)

DISCLAIMER


- THIS PLAN HAS BEEN COMPILED FROM DESIGN PLANS AT THE SCALE/S STATED. IT IS RECOMMENDED THAT A SURVEY IS UNDERTAKEN PRIOR TO THE PREPARATION OF CONSTRUCTION DRAWINGS. THE PLAN IS SUITABLE FOR DESIGN ONLY & MAY NOT BE SUITABLE FOR ANY OTHER PURPOSE OR FOR USE AT ANY OTHER SCALES/S.
- THE BOUNDARIES & SERVICES SHOWN ARE APPROXIMATE ONLY. FURTHER SURVEY WILL BE REQUIRED IF CONSTRUCTION IS TO TAKE PLACE ON OR ADJACENT TO THE BOUNDARIES.

NOTE • ANTICIPATED LOT CLASSIFICATION IS E

DELFS LASCELLES
CONSULTING SURVEYORS



LOT 1806

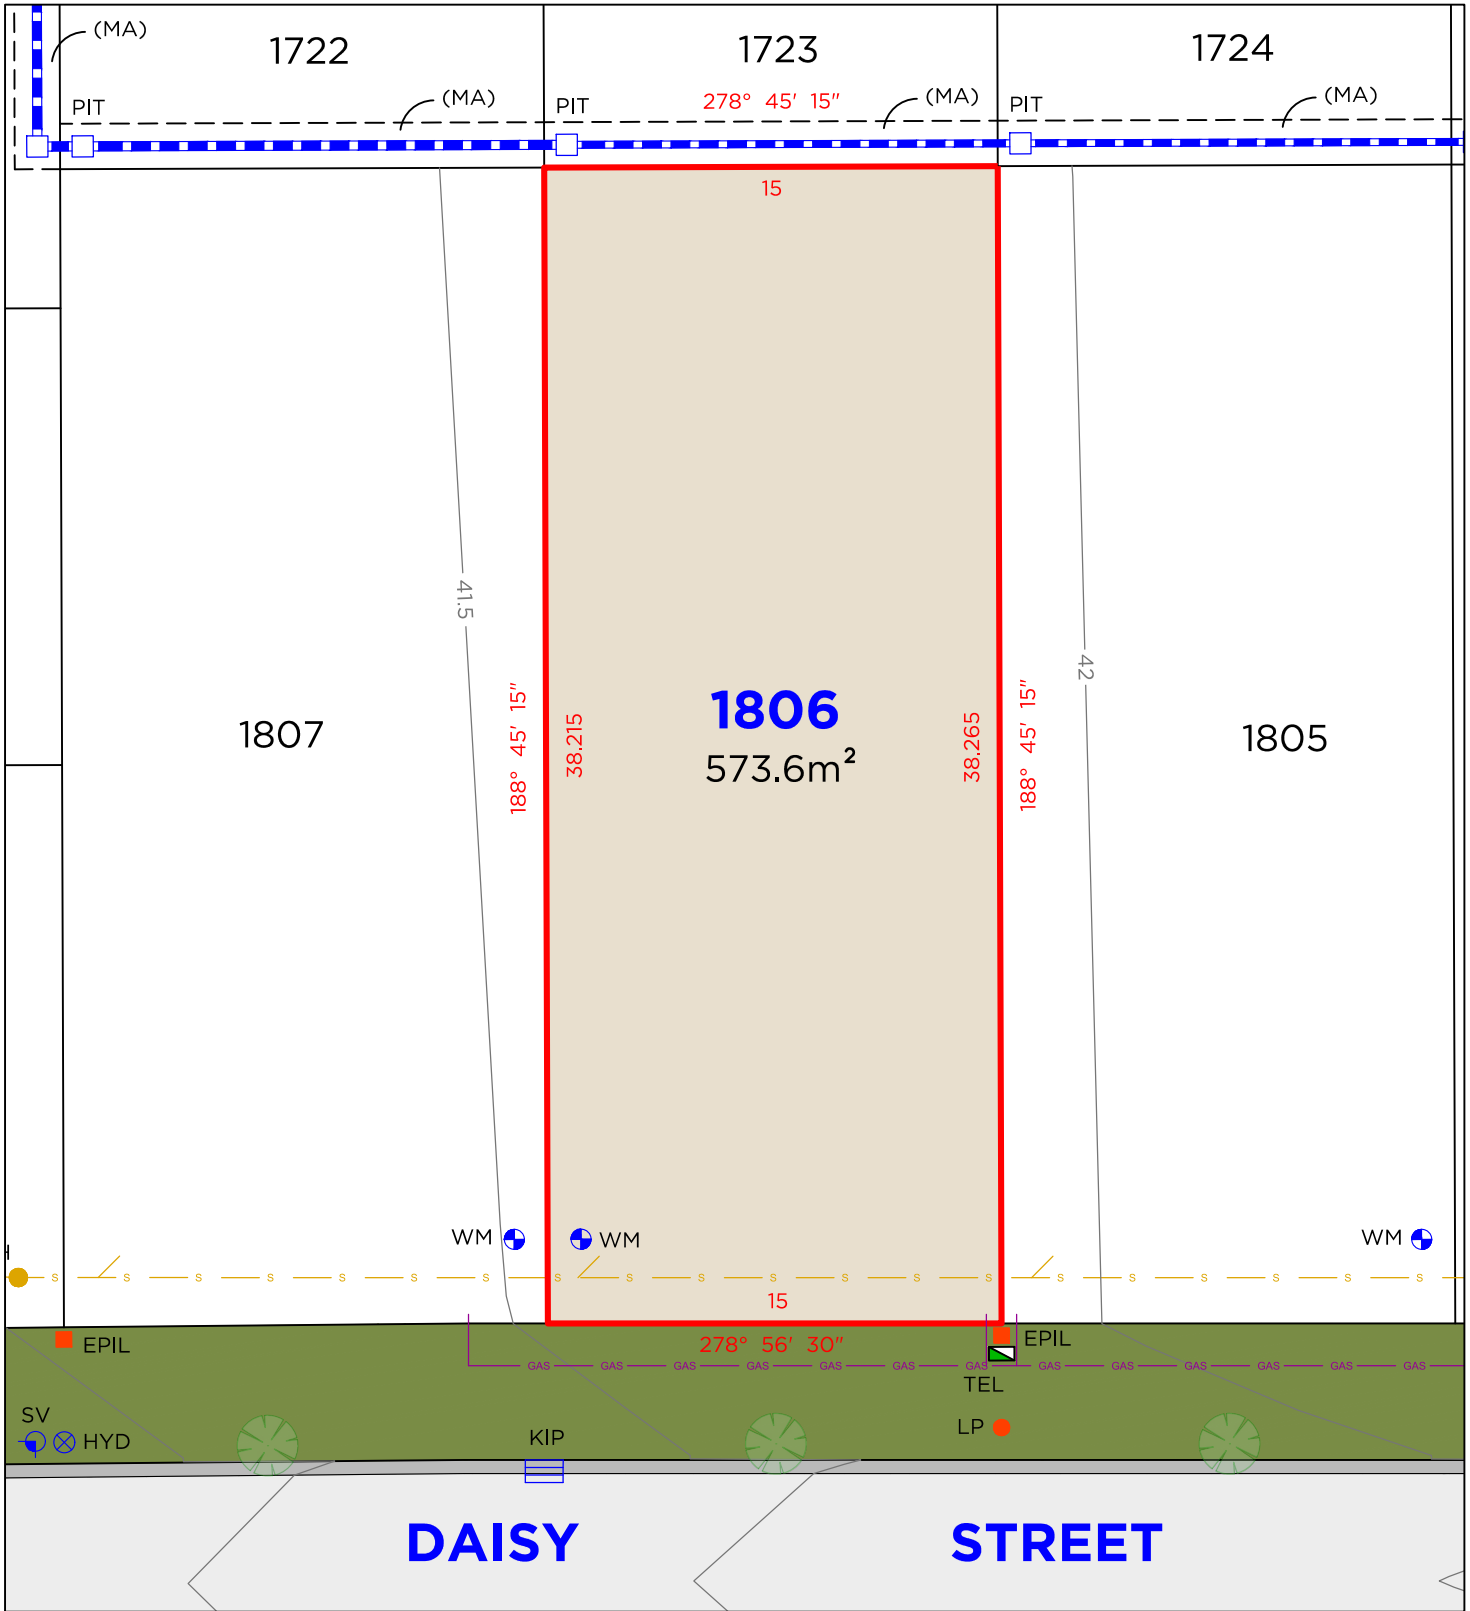

LEGEND

	BOUNDARY LINE
	ADJACENT BOUNDARY
	SEWER
	GAS LINE
	STORMWATER
	WATER METER
	HYD

	TEL	TELSTRA / NBN PIT
	EPIL	ELECTRICAL PILLAR
	LP	LIGHT POLE
	SMH	SEWER MAN HOLE
	PIT	DRAINAGE PIT
	KIP	KERB INLET PIT
	SV	STOP VALVE

EASEMENTS

(MA) EASEMENT TO DRAIN WATER 1.5 & 2.5 WIDE (D.P.1307267)

DISCLAIMER


- THIS PLAN HAS BEEN COMPILED FROM DESIGN PLANS AT THE SCALE/S STATED. IT IS RECOMMENDED THAT A SURVEY IS UNDERTAKEN PRIOR TO THE PREPARATION OF CONSTRUCTION DRAWINGS. THE PLAN IS SUITABLE FOR DESIGN ONLY & MAY NOT BE SUITABLE FOR ANY OTHER PURPOSE OR FOR USE AT ANY OTHER SCALES/S.
- THE BOUNDARIES & SERVICES SHOWN ARE APPROXIMATE ONLY. FURTHER SURVEY WILL BE REQUIRED IF CONSTRUCTION IS TO TAKE PLACE ON OR ADJACENT TO THE BOUNDARIES.

NOTE • ANTICIPATED LOT CLASSIFICATION IS E

DELFS LASCELLES
CONSULTING SURVEYORS



LOT 1807

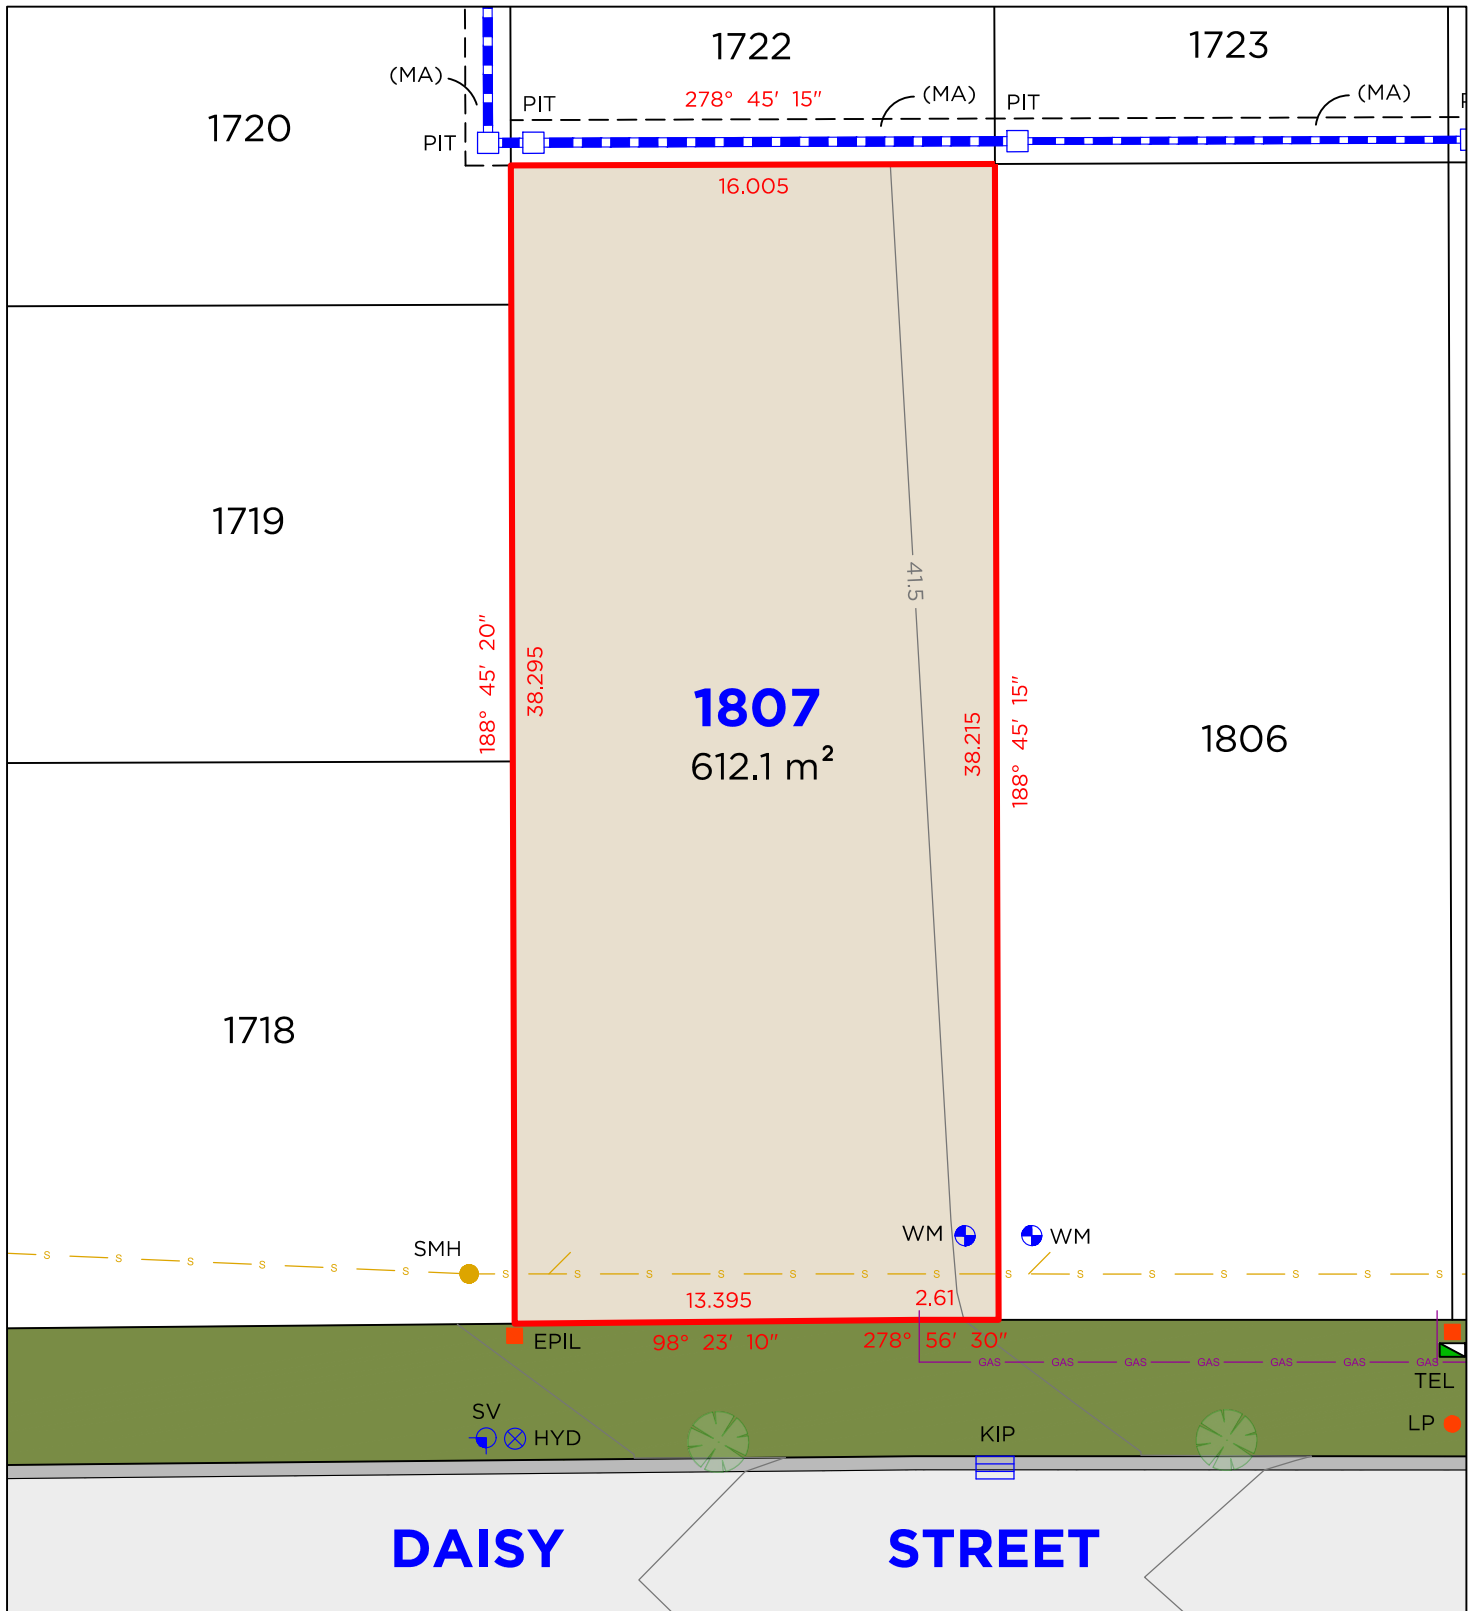

LEGEND

	BOUNDARY LINE
	ADJACENT BOUNDARY
	SEWER
	GAS LINE
	STORMWATER
	WM WATER METER
	HYD HYDRANT

	TEL TELSTRA / NBN PIT
	EPIL ELECTRICAL PILLAR
	LP LIGHT POLE
	SMH SEWER MAN HOLE
	PIT DRAINAGE PIT
	KIP KERB INLET PIT
	SV STOP VALVE

EASEMENTS

(MA) EASEMENT TO DRAIN WATER 1.5 & 2.5 WIDE (D.P.1307267)

DISCLAIMER

- THIS PLAN HAS BEEN COMPILED FROM DESIGN PLANS AT THE SCALE/S STATED. IT IS RECOMMENDED THAT A SURVEY IS UNDERTAKEN PRIOR TO THE PREPARATION OF CONSTRUCTION DRAWINGS. THE PLAN IS SUITABLE FOR DESIGN ONLY & MAY NOT BE SUITABLE FOR ANY OTHER PURPOSE OR FOR USE AT ANY OTHER SCALES/S.
- THE BOUNDARIES & SERVICES SHOWN ARE APPROXIMATE ONLY. FURTHER SURVEY WILL BE REQUIRED IF CONSTRUCTION IS TO TAKE PLACE ON OR ADJACENT TO THE BOUNDARIES.

NOTE • ANTICIPATED LOT CLASSIFICATION IS E

DELFS LASCELLES
CONSULTING SURVEYORS

