


# LOT 601

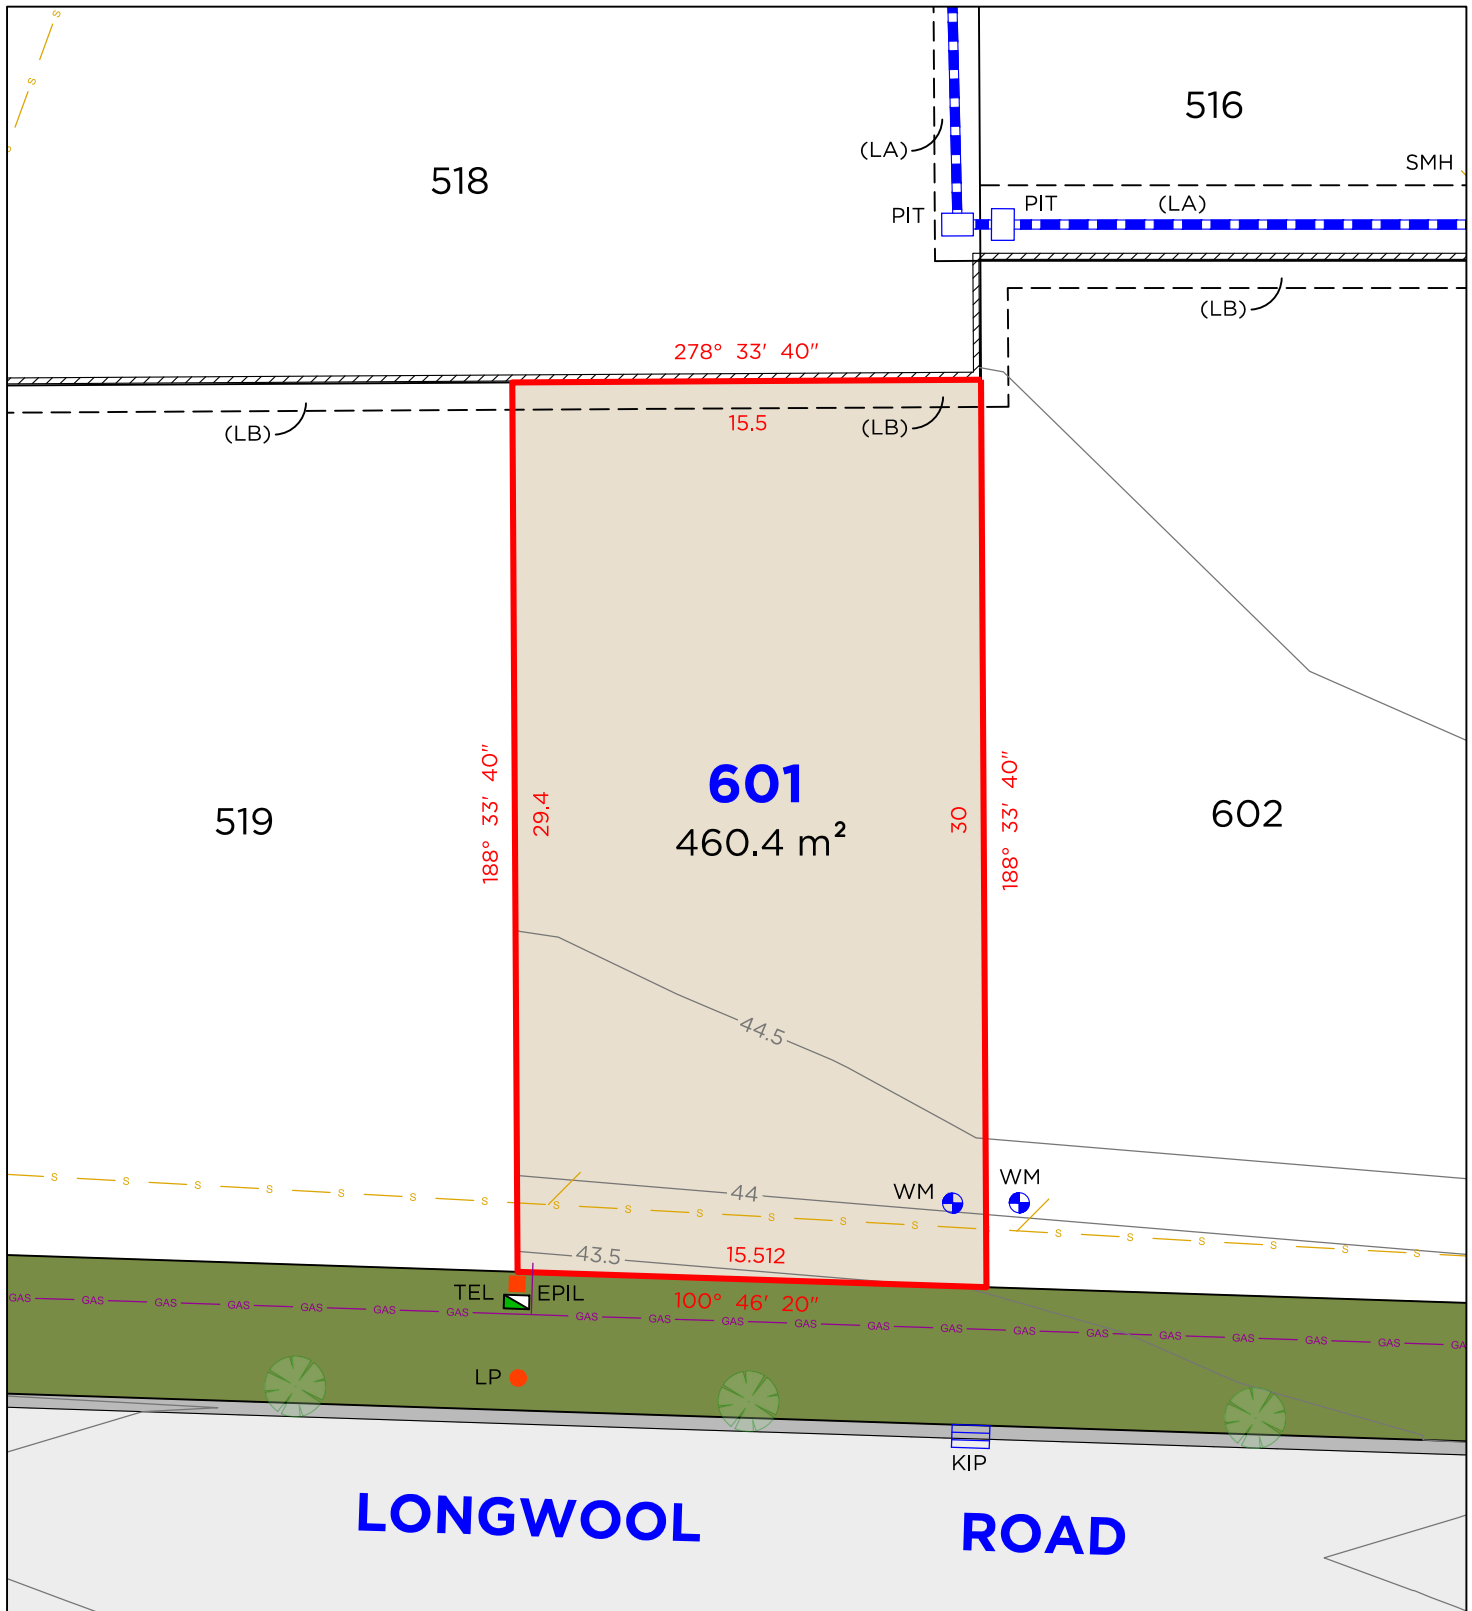

## LEGEND

	BOUNDARY LINE		TEL	TELSTRA / NBN PIT
	ADJACENT BOUNDARY		EPIL	ELECTRICAL PILLAR
	SEWER		LP	LIGHT POLE
	GAS LINE		SMH	SEWER MAN HOLE
	STORMWATER		PIT	DRAINAGE PIT
	RETAINING WALL		KIP	KERB INLET PIT
	WM		SV	STOP VALVE
	HYD			
	HYDRANT			

## EASEMENTS

- (LA) EASEMENT TO DRAIN WATER 1.5 & 2.5 WIDE (D.P.1299082)
- (LB) EASEMENT FOR SUPPORT 0.9 WIDE (D.P.1299082)

## DISCLAIMER


- THIS PLAN HAS BEEN COMPILED FROM DESIGN PLANS AT THE SCALE/S STATED. IT IS RECOMMENDED THAT A SURVEY IS UNDERTAKEN PRIOR TO THE PREPARATION OF CONSTRUCTION DRAWINGS. THE PLAN IS SUITABLE FOR DESIGN ONLY & MAY NOT BE SUITABLE FOR ANY OTHER PURPOSE OR FOR USE AT ANY OTHER SCALES/S.
- THE BOUNDARIES & SERVICES SHOWN ARE APPROXIMATE ONLY. FURTHER SURVEY WILL BE REQUIRED IF CONSTRUCTION IS TO TAKE PLACE ON OR ADJACENT TO THE BOUNDARIES.

**NOTE** • ANTICIPATED LOT CLASSIFICATION IS H2

**DELFS LASCELLES**  
CONSULTING SURVEYORS



# LOT 602

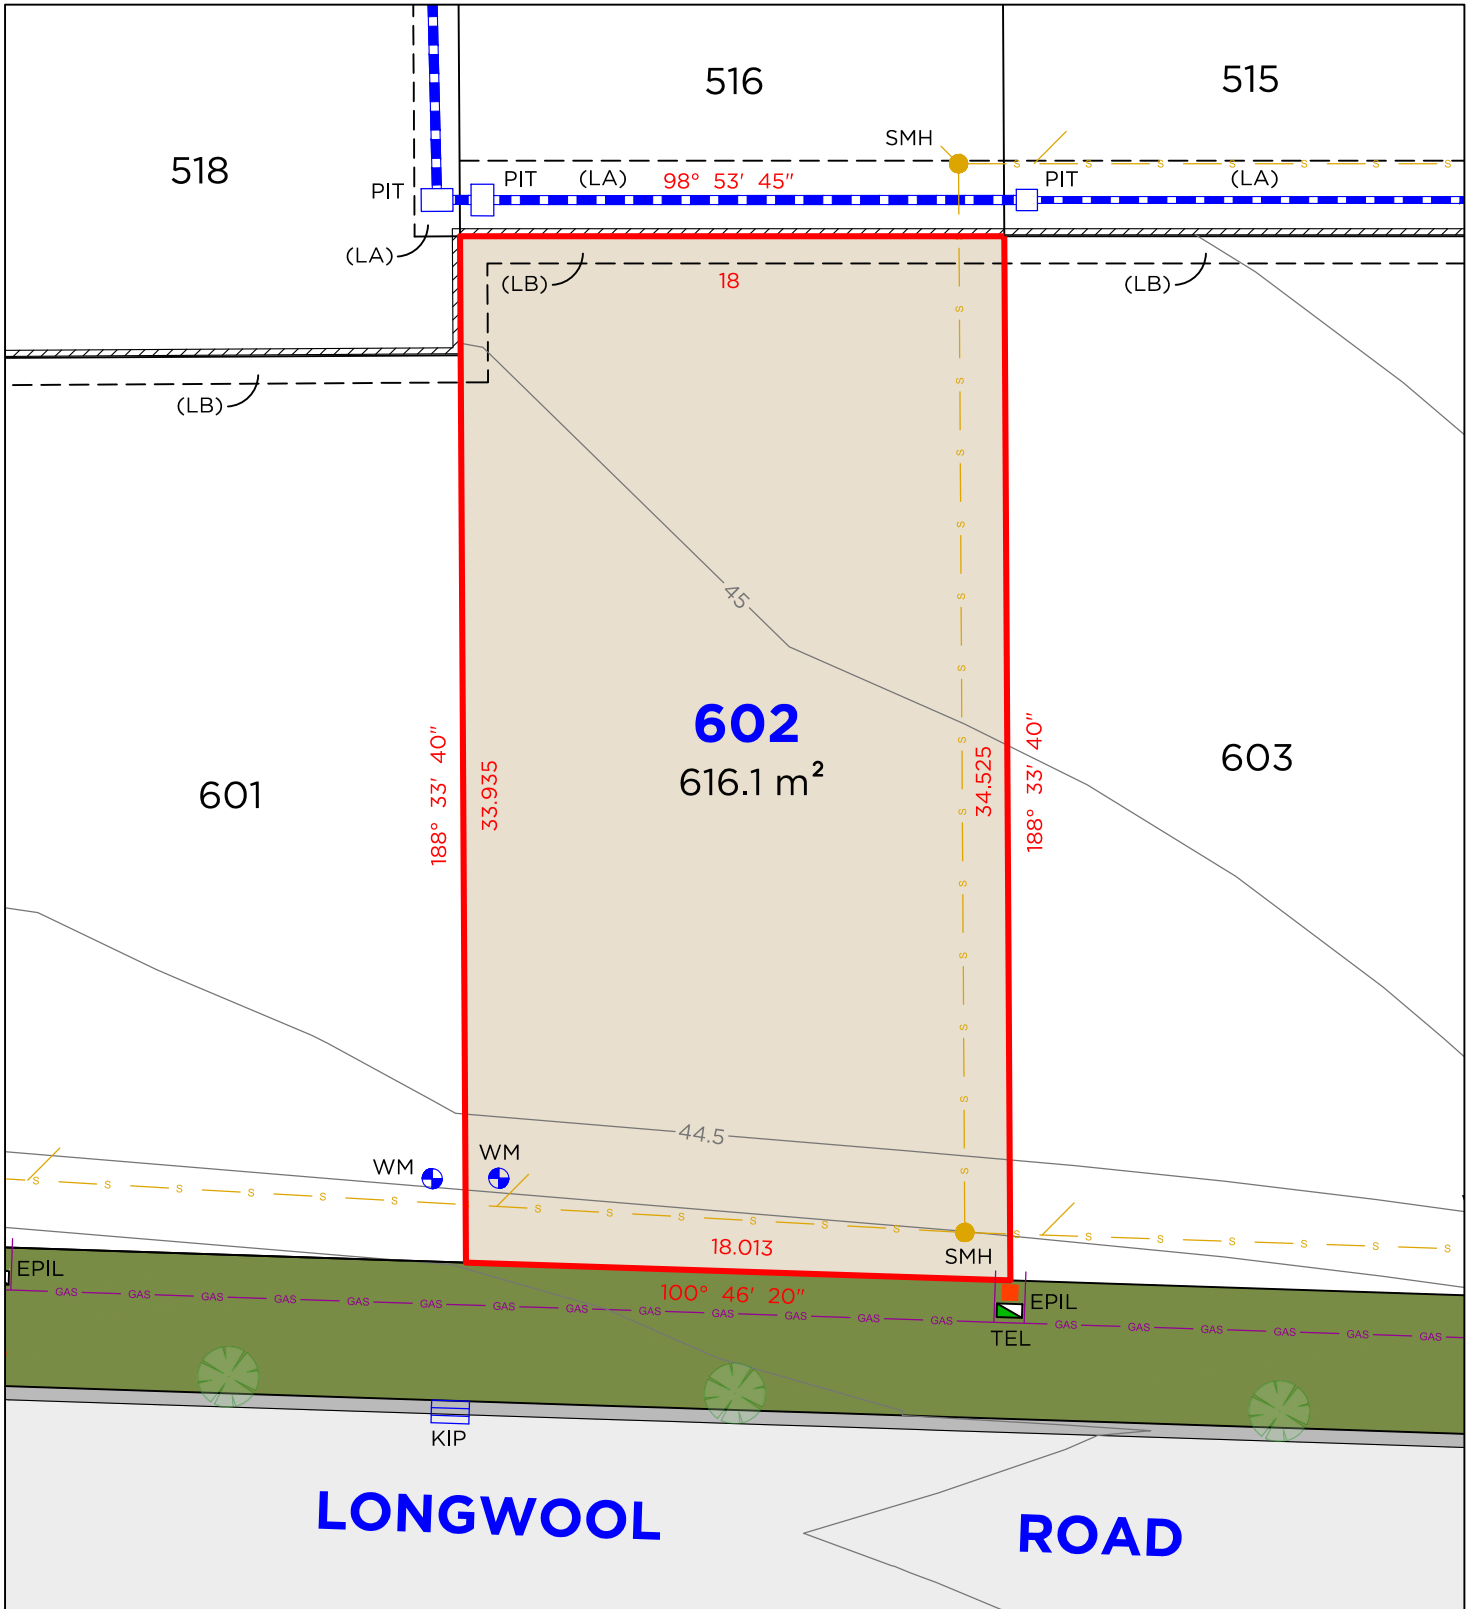

## LEGEND

	BOUNDARY LINE
	ADJACENT BOUNDARY
	SEWER
	GAS LINE
	STORMWATER
	RETAINING WALL
	WATER METER
	HYDRANT

	TEL	TELSTRA / NBN PIT
	EPIL	ELECTRICAL PILLAR
	LP	LIGHT POLE
	SMH	SEWER MAN HOLE
	PIT	DRAINAGE PIT
	KIP	KERB INLET PIT
	SV	STOP VALVE

## EASEMENTS

- (LA) EASEMENT TO DRAIN WATER 1.5 & 2.5 WIDE (D.P.1299082)
- (LB) EASEMENT FOR SUPPORT 0.9 WIDE (D.P.1299082)

## DISCLAIMER

- THIS PLAN HAS BEEN COMPILED FROM DESIGN PLANS AT THE SCALE/S STATED. IT IS RECOMMENDED THAT A SURVEY IS UNDERTAKEN PRIOR TO THE PREPARATION OF CONSTRUCTION DRAWINGS. THE PLAN IS SUITABLE FOR DESIGN ONLY & MAY NOT BE SUITABLE FOR ANY OTHER PURPOSE OR FOR USE AT ANY OTHER SCALES/S.
- THE BOUNDARIES & SERVICES SHOWN ARE APPROXIMATE ONLY. FURTHER SURVEY WILL BE REQUIRED IF CONSTRUCTION IS TO TAKE PLACE ON OR ADJACENT TO THE BOUNDARIES.

**NOTE** • ANTICIPATED LOT CLASSIFICATION IS H2

**DELFS LASCELLES**  
CONSULTING SURVEYORS



260 MAITLAND ROAD, MAYFIELD NSW 2304  
P: (02) 4964 4886  
E: admin@delacs.com.au


DATE: 15.05.2024

DATUM: A.H.D.

SCALE: 1:250 (A4)

PROJECT No. **25138**

# LOT 603

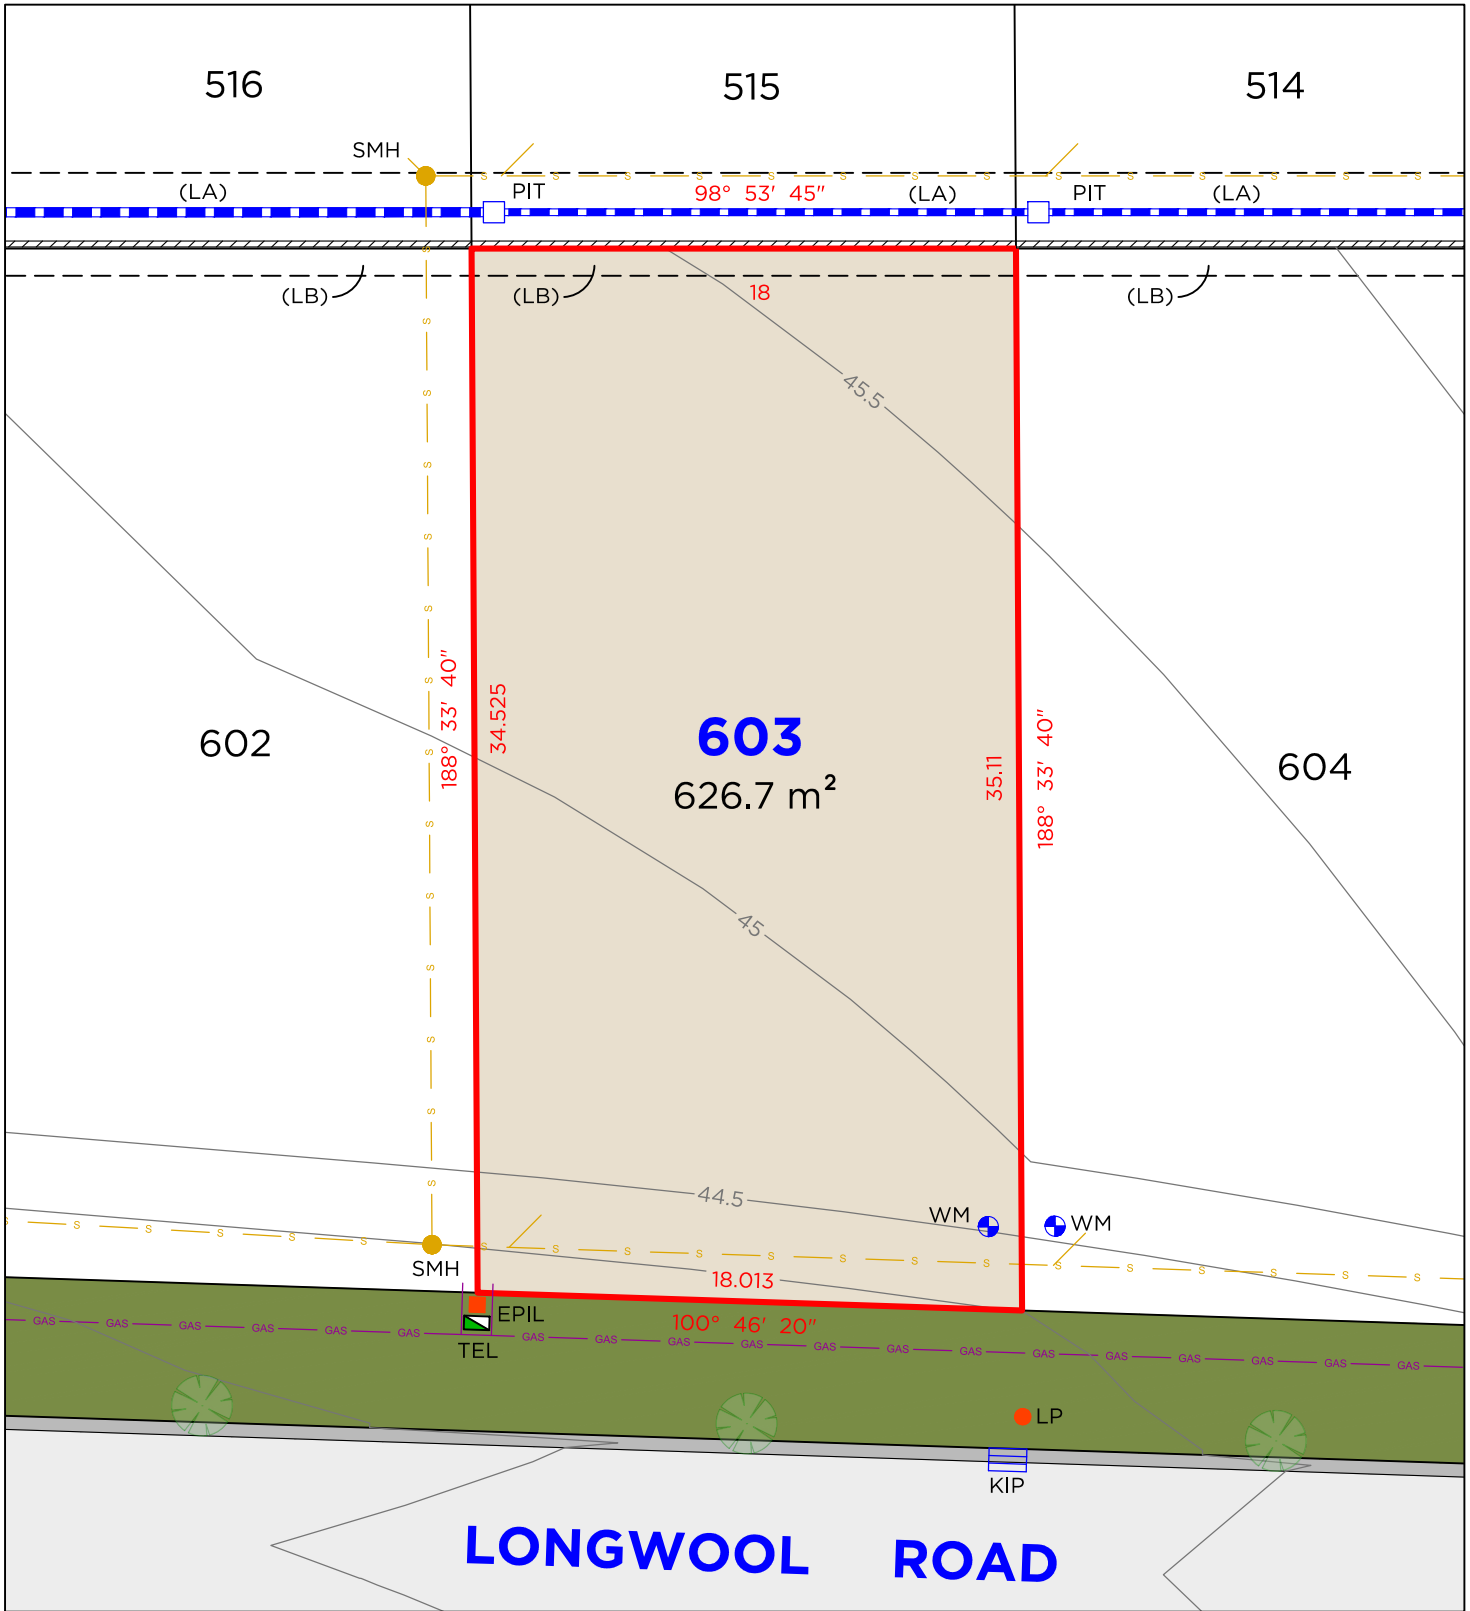

## LEGEND

	BOUNDARY LINE
	ADJACENT BOUNDARY
	SEWER
	GAS LINE
	STORMWATER
	RETAINING WALL
	WATER METER
	HYDRANT

	TEL	TELSTRA / NBN PIT
	EPIL	ELECTRICAL PILLAR
	LP	LIGHT POLE
	SMH	SEWER MAN HOLE
	PIT	DRAINAGE PIT
	KIP	KERB INLET PIT
	SV	STOP VALVE

## EASEMENTS

- (LA) EASEMENT TO DRAIN WATER 1.5 & 2.5 WIDE (D.P.1299082)
- (LB) EASEMENT FOR SUPPORT 0.9 WIDE (D.P.1299082)

## DISCLAIMER

- THIS PLAN HAS BEEN COMPILED FROM DESIGN PLANS AT THE SCALE/S STATED. IT IS RECOMMENDED THAT A SURVEY IS UNDERTAKEN PRIOR TO THE PREPARATION OF CONSTRUCTION DRAWINGS. THE PLAN IS SUITABLE FOR DESIGN ONLY & MAY NOT BE SUITABLE FOR ANY OTHER PURPOSE OR FOR USE AT ANY OTHER SCALES/S.
- THE BOUNDARIES & SERVICES SHOWN ARE APPROXIMATE ONLY. FURTHER SURVEY WILL BE REQUIRED IF CONSTRUCTION IS TO TAKE PLACE ON OR ADJACENT TO THE BOUNDARIES.

**NOTE** • ANTICIPATED LOT CLASSIFICATION IS H2

**DELFS LASCELLES**  
CONSULTING SURVEYORS



260 MAITLAND ROAD, MAYFIELD NSW 2304  
P: (02) 4964 4886  
E: admin@delacs.com.au


DATE: 15.05.2024

DATUM: A.H.D.

SCALE: 1:250 (A4)

PROJECT No. **25138**

# LOT 604

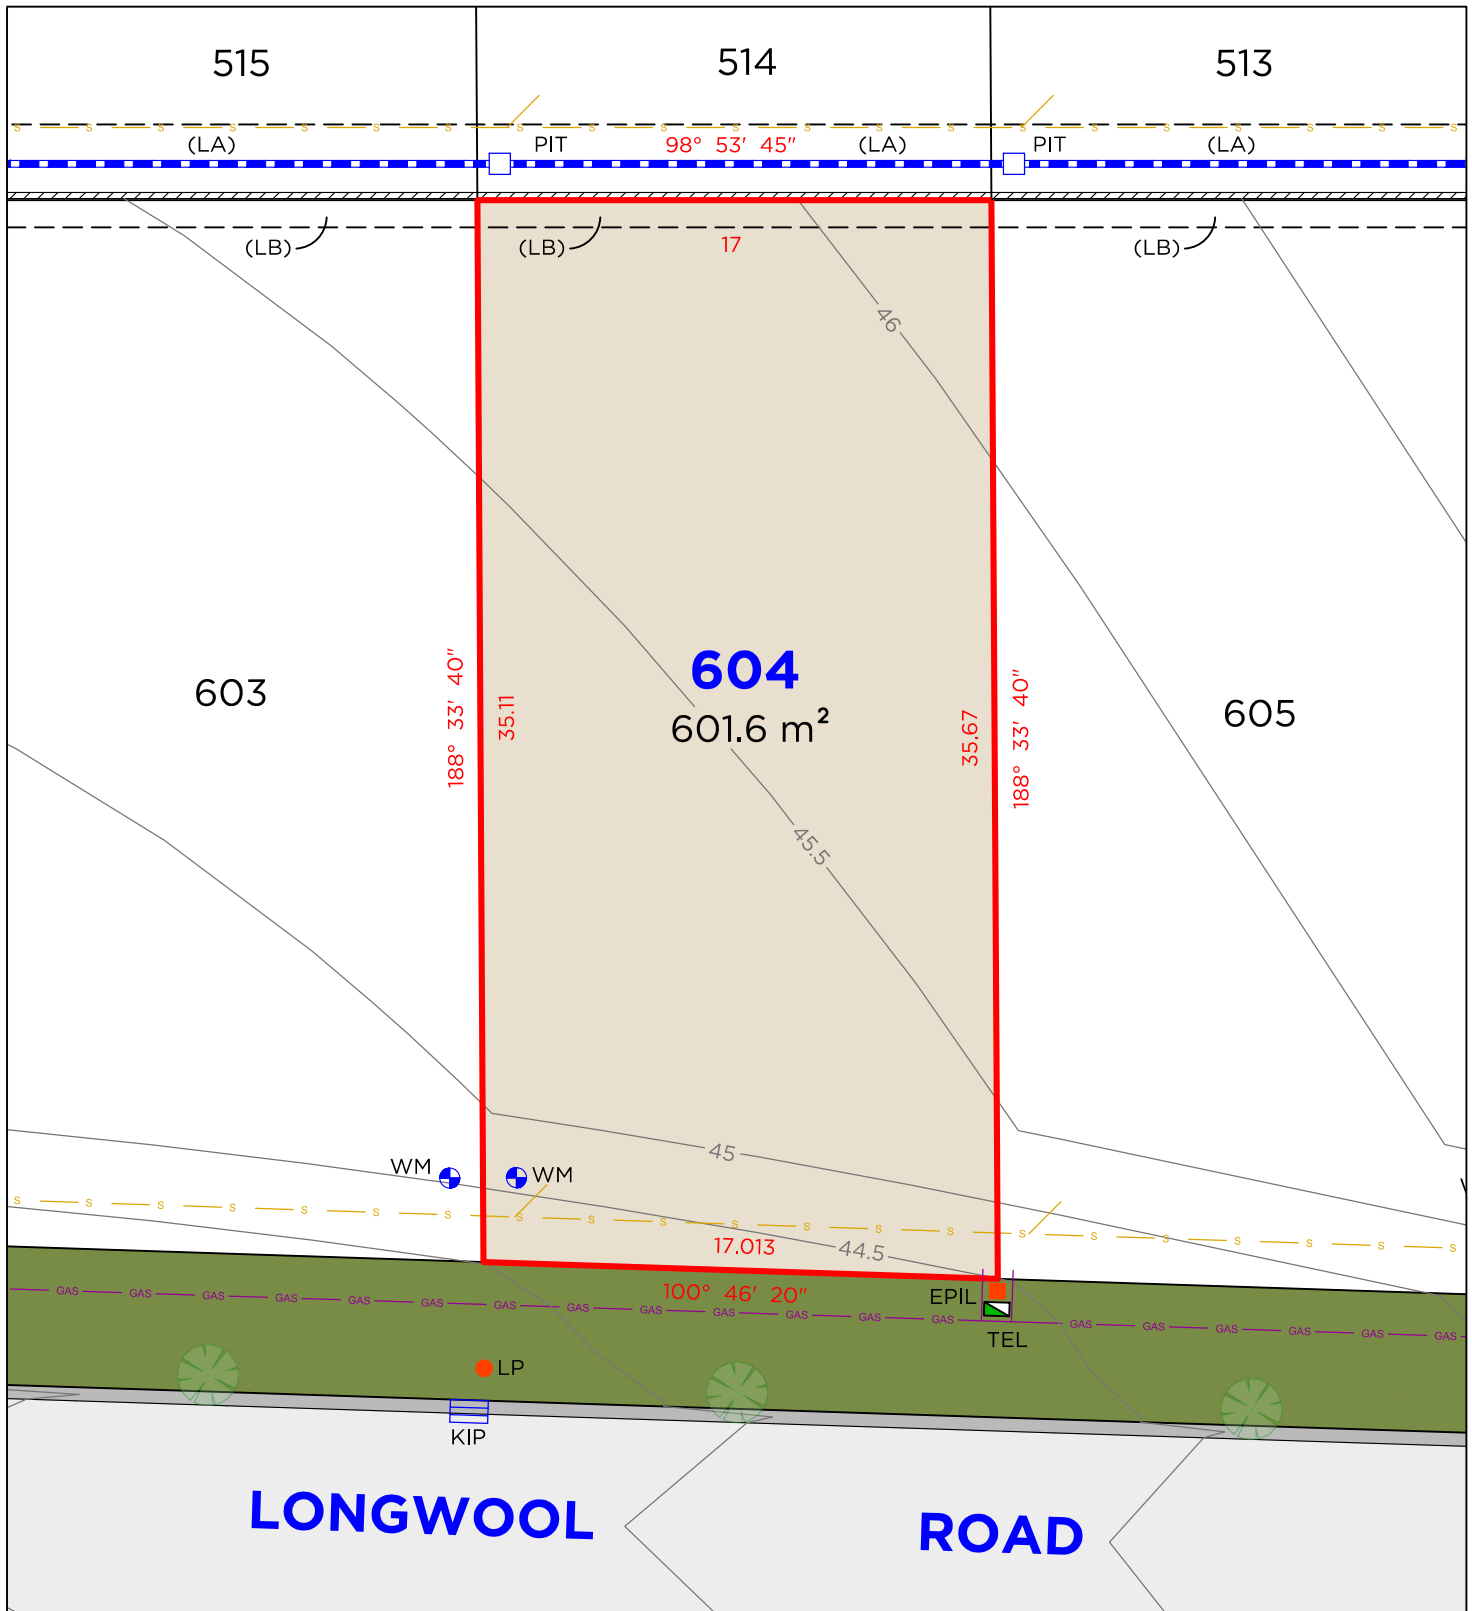

## LEGEND

	BOUNDARY LINE		TEL	TELSTRA / NBN PIT
	ADJACENT BOUNDARY		EPIL	ELECTRICAL PILLAR
	SEWER		LP	LIGHT POLE
	GAS LINE		SMH	SEWER MAN HOLE
	STORMWATER		PIT	DRAINAGE PIT
	RETAINING WALL		KIP	KERB INLET PIT
	WM		SV	STOP VALVE
	HYD			
	HYDRANT			

## EASEMENTS

- (LA) EASEMENT TO DRAIN WATER 1.5 & 2.5 WIDE (D.P.1299082)
- (LB) EASEMENT FOR SUPPORT 0.9 WIDE (D.P.1299082)

## DISCLAIMER

- THIS PLAN HAS BEEN COMPILED FROM DESIGN PLANS AT THE SCALE/S STATED. IT IS RECOMMENDED THAT A SURVEY IS UNDERTAKEN PRIOR TO THE PREPARATION OF CONSTRUCTION DRAWINGS. THE PLAN IS SUITABLE FOR DESIGN ONLY & MAY NOT BE SUITABLE FOR ANY OTHER PURPOSE OR FOR USE AT ANY OTHER SCALES/S.
- THE BOUNDARIES & SERVICES SHOWN ARE APPROXIMATE ONLY. FURTHER SURVEY WILL BE REQUIRED IF CONSTRUCTION IS TO TAKE PLACE ON OR ADJACENT TO THE BOUNDARIES.

**NOTE** • ANTICIPATED LOT CLASSIFICATION IS H2

**DELFS LASCELLES**  
CONSULTING SURVEYORS

**HEREFORD HILL**  
• LOCHINVAR •

260 MAITLAND ROAD, MAYFIELD NSW 2304  
P: (02) 4964 4886  
E: admin@delacs.com.au


DATE: 15.05.2024

DATUM: A.H.D.

SCALE: 1:250 (A4)

PROJECT No. **25138**

# LOT 605

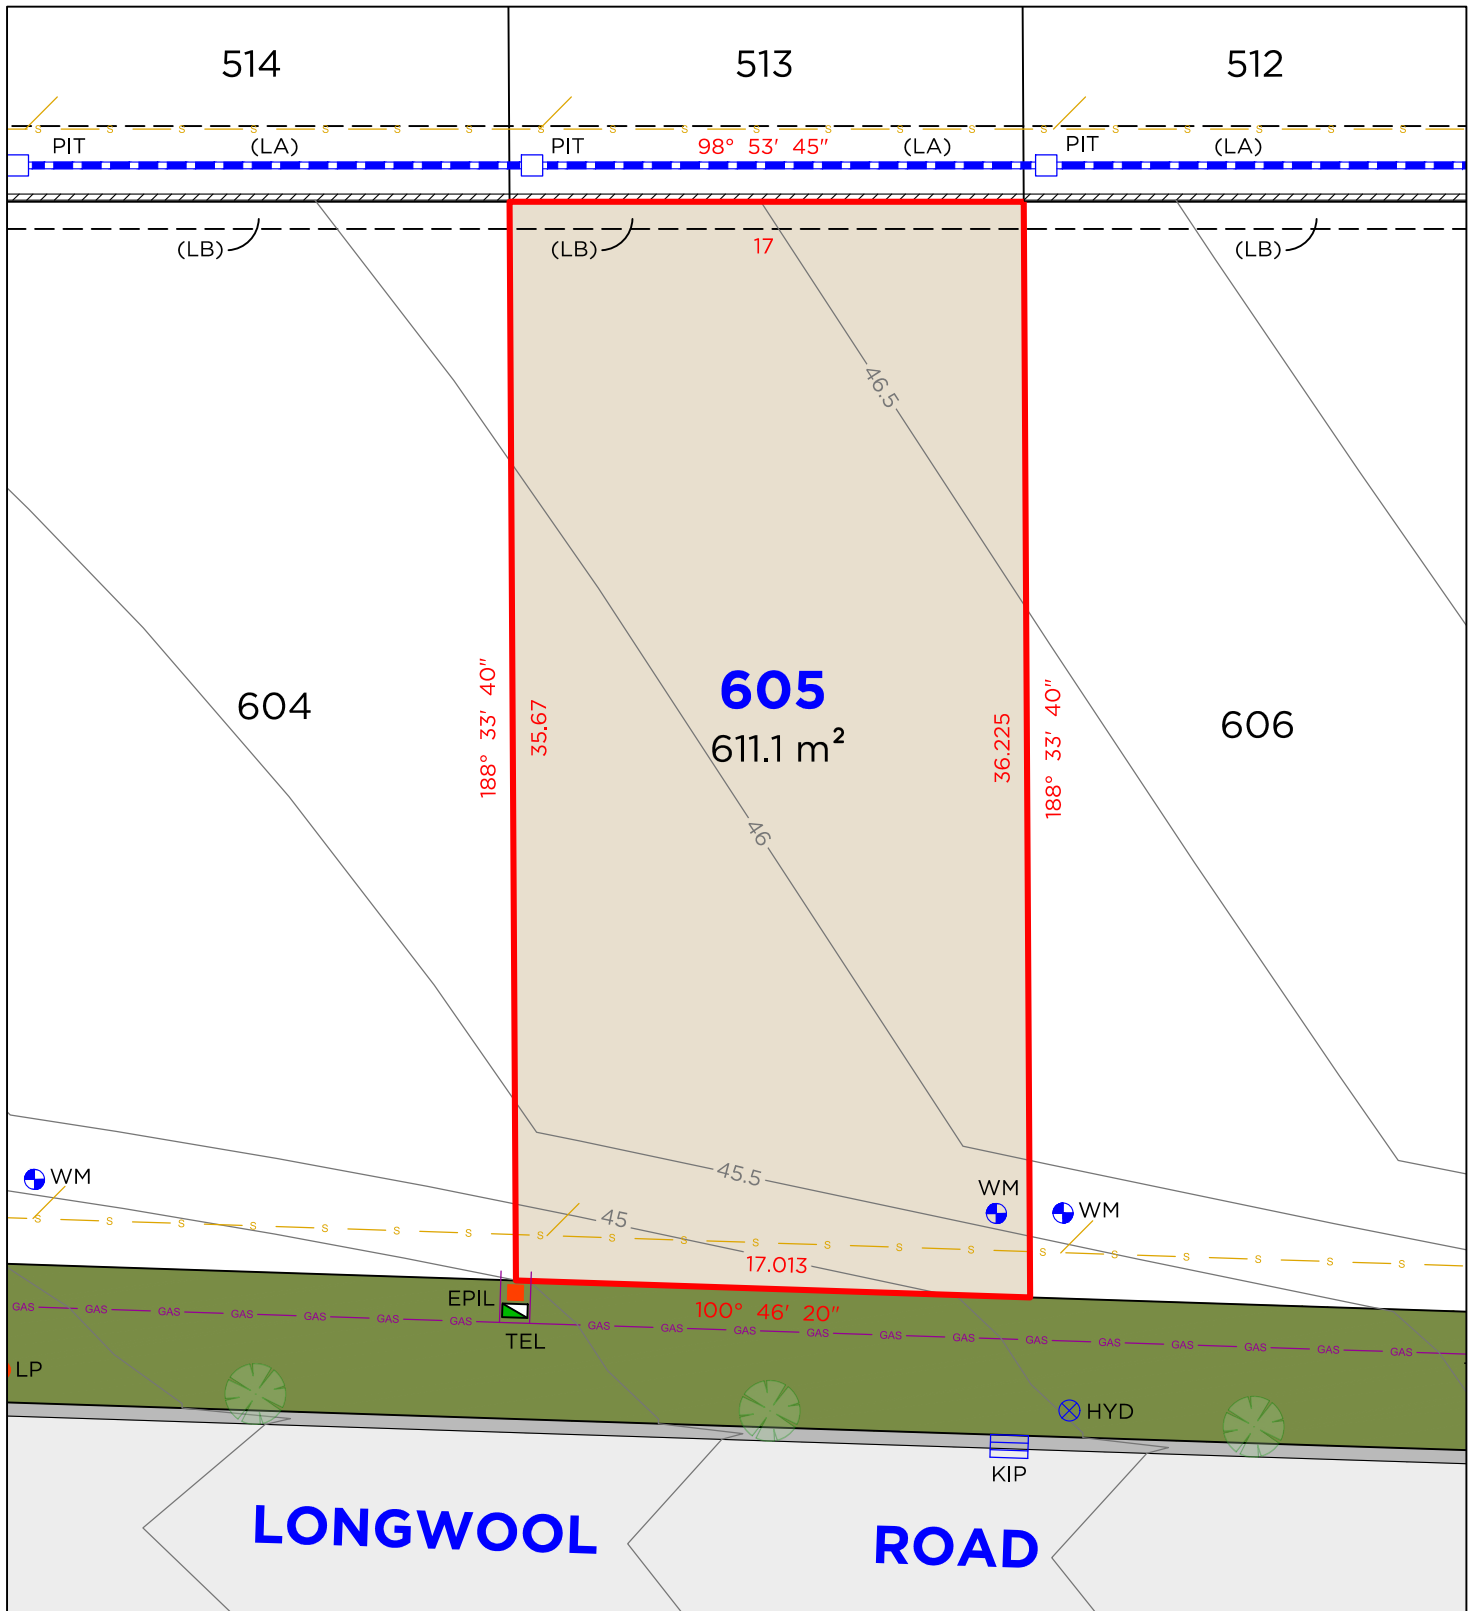

## LEGEND

	BOUNDARY LINE		TEL	TELSTRA / NBN PIT
	ADJACENT BOUNDARY		EPIL	ELECTRICAL PILLAR
	SEWER		LP	LIGHT POLE
	GAS LINE		SMH	SEWER MAN HOLE
	STORMWATER		PIT	DRAINAGE PIT
	RETAINING WALL		KIP	KERB INLET PIT
	WM		SV	STOP VALVE
	HYD			

## EASEMENTS

- (LA) EASEMENT TO DRAIN WATER 1.5 & 2.5 WIDE (D.P.1299082)
- (LB) EASEMENT FOR SUPPORT 0.9 WIDE (D.P.1299082)

## DISCLAIMER

- THIS PLAN HAS BEEN COMPILED FROM DESIGN PLANS AT THE SCALE/S STATED. IT IS RECOMMENDED THAT A SURVEY IS UNDERTAKEN PRIOR TO THE PREPARATION OF CONSTRUCTION DRAWINGS. THE PLAN IS SUITABLE FOR DESIGN ONLY & MAY NOT BE SUITABLE FOR ANY OTHER PURPOSE OR FOR USE AT ANY OTHER SCALES/S.
- THE BOUNDARIES & SERVICES SHOWN ARE APPROXIMATE ONLY. FURTHER SURVEY WILL BE REQUIRED IF CONSTRUCTION IS TO TAKE PLACE ON OR ADJACENT TO THE BOUNDARIES.

**NOTE** • ANTICIPATED LOT CLASSIFICATION IS H2

**DELFS LASCELLES**  
CONSULTING SURVEYORS

**HEREFORD HILL**  
• LOCHINVAR •

260 MAITLAND ROAD, MAYFIELD NSW 2304  
P: (02) 4964 4886  
E: admin@delacs.com.au


DATE: 15.05.2024

DATUM: A.H.D.

SCALE: 1:250 (A4)

PROJECT No. **25138**

# LOT 606

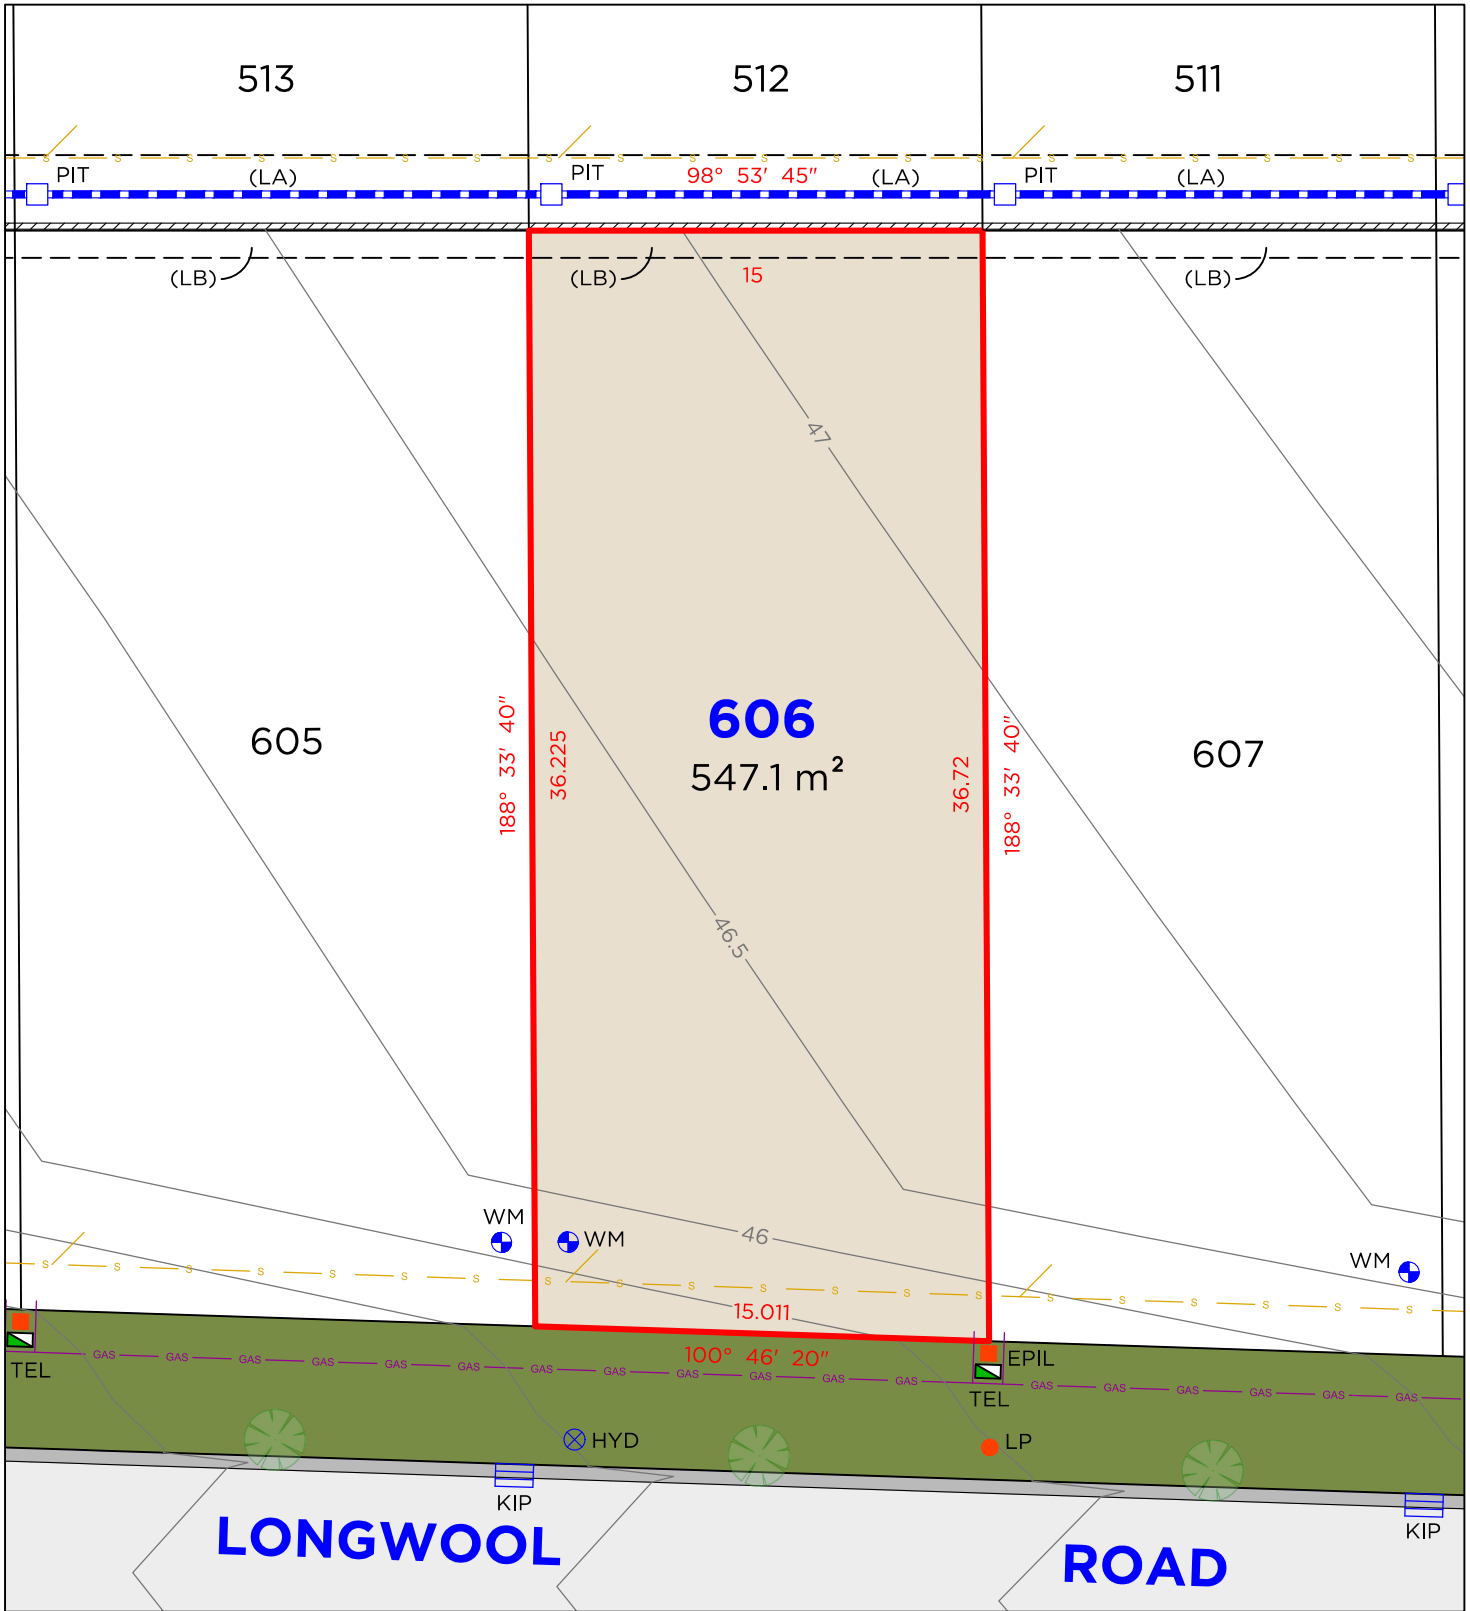

## LEGEND

	BOUNDARY LINE		TEL	TELSTRA / NBN PIT
	ADJACENT BOUNDARY		EPIL	ELECTRICAL PILLAR
	SEWER		LP	LIGHT POLE
	GAS LINE		SMH	SEWER MAN HOLE
	STORMWATER		PIT	DRAINAGE PIT
	RETAINING WALL		KIP	KERB INLET PIT
	WM		SV	STOP VALVE
	HYD			

## EASEMENTS

- (LA) EASEMENT TO DRAIN WATER 1.5 & 2.5 WIDE (D.P.1299082)  
(LB) EASEMENT FOR SUPPORT 0.9 WIDE (D.P.1299082)

## DISCLAIMER

- THIS PLAN HAS BEEN COMPILED FROM DESIGN PLANS AT THE SCALE/S STATED. IT IS RECOMMENDED THAT A SURVEY IS UNDERTAKEN PRIOR TO THE PREPARATION OF CONSTRUCTION DRAWINGS. THE PLAN IS SUITABLE FOR DESIGN ONLY & MAY NOT BE SUITABLE FOR ANY OTHER PURPOSE OR FOR USE AT ANY OTHER SCALES/S.
- THE BOUNDARIES & SERVICES SHOWN ARE APPROXIMATE ONLY. FURTHER SURVEY WILL BE REQUIRED IF CONSTRUCTION IS TO TAKE PLACE ON OR ADJACENT TO THE BOUNDARIES.

**NOTE** • ANTICIPATED LOT CLASSIFICATION IS H2

**DELFS LASCELLES**  
CONSULTING SURVEYORS

**HEREFORD HILL**  
• LOCHINVAR •

260 MAITLAND ROAD, MAYFIELD NSW 2304  
P: (02) 4964 4886  
E: admin@delacs.com.au


DATE: 15.05.2024

DATUM: A.H.D.

SCALE: 1:250 (A4)

PROJECT No. **25138**

# LOT 607

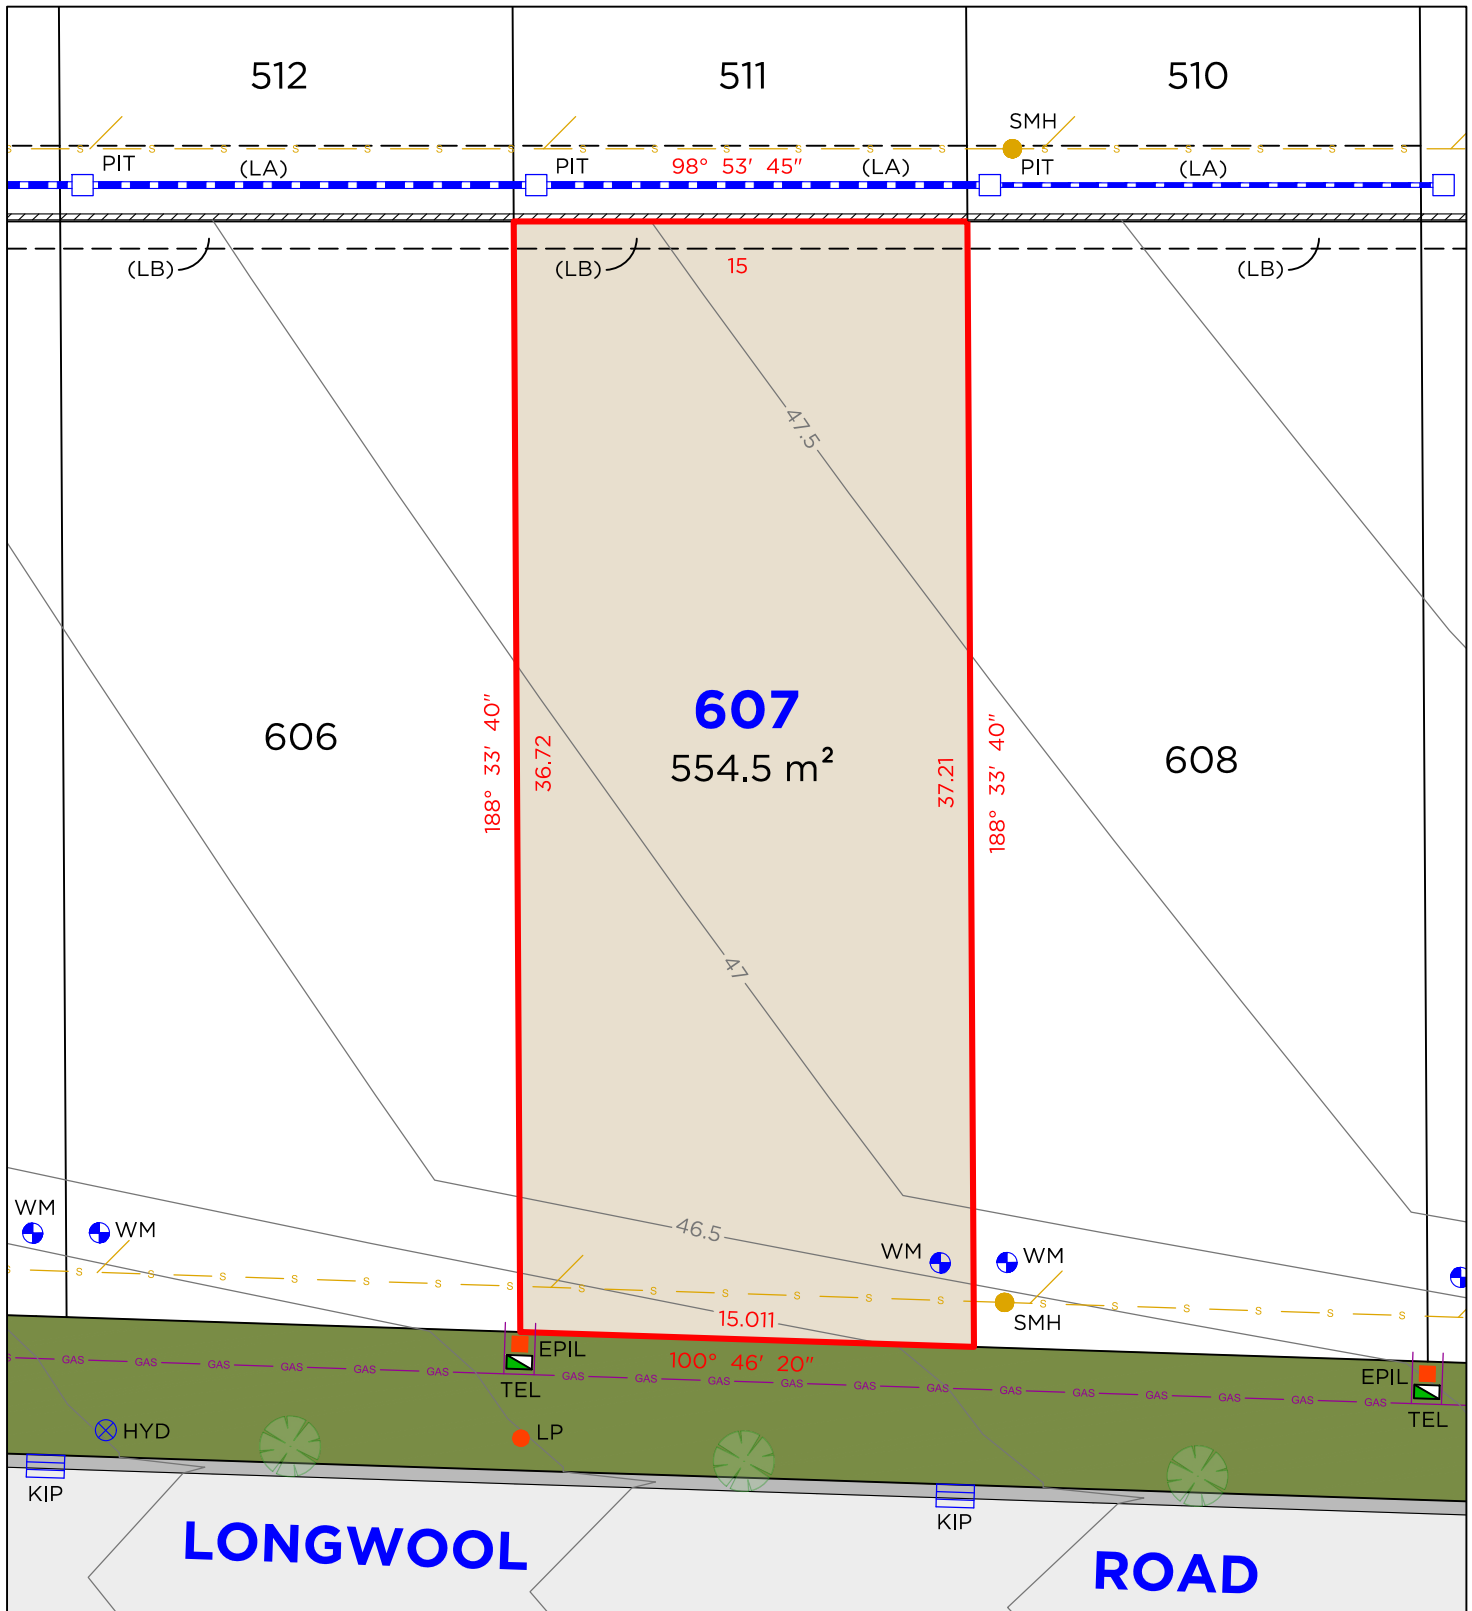

## LEGEND

	BOUNDARY LINE
	ADJACENT BOUNDARY
	SEWER
	GAS LINE
	STORMWATER
	RETAINING WALL
	WATER METER
	HYDRANT

	TEL	TELSTRA / NBN PIT
	EPIL	ELECTRICAL PILLAR
	LP	LIGHT POLE
	SMH	SEWER MAN HOLE
	PIT	DRAINAGE PIT
	KIP	KERB INLET PIT
	SV	STOP VALVE

## EASEMENTS

- (LA) EASEMENT TO DRAIN WATER 1.5 & 2.5 WIDE (D.P.1299082)  
(LB) EASEMENT FOR SUPPORT 0.9 WIDE (D.P.1299082)

## DISCLAIMER

- THIS PLAN HAS BEEN COMPILED FROM DESIGN PLANS AT THE SCALE/S STATED. IT IS RECOMMENDED THAT A SURVEY IS UNDERTAKEN PRIOR TO THE PREPARATION OF CONSTRUCTION DRAWINGS. THE PLAN IS SUITABLE FOR DESIGN ONLY & MAY NOT BE SUITABLE FOR ANY OTHER PURPOSE OR FOR USE AT ANY OTHER SCALES/S.
- THE BOUNDARIES & SERVICES SHOWN ARE APPROXIMATE ONLY. FURTHER SURVEY WILL BE REQUIRED IF CONSTRUCTION IS TO TAKE PLACE ON OR ADJACENT TO THE BOUNDARIES.

**NOTE** • ANTICIPATED LOT CLASSIFICATION IS H2

**DELFS LASCELLES**  
CONSULTING SURVEYORS



260 MAITLAND ROAD, MAYFIELD NSW 2304  
P: (02) 4964 4886  
E: admin@delacs.com.au

DATE: 15.05.2024


DATUM: A.H.D.

SCALE: 1:250 (A4)

PROJECT No. **25138**



# LOT 608

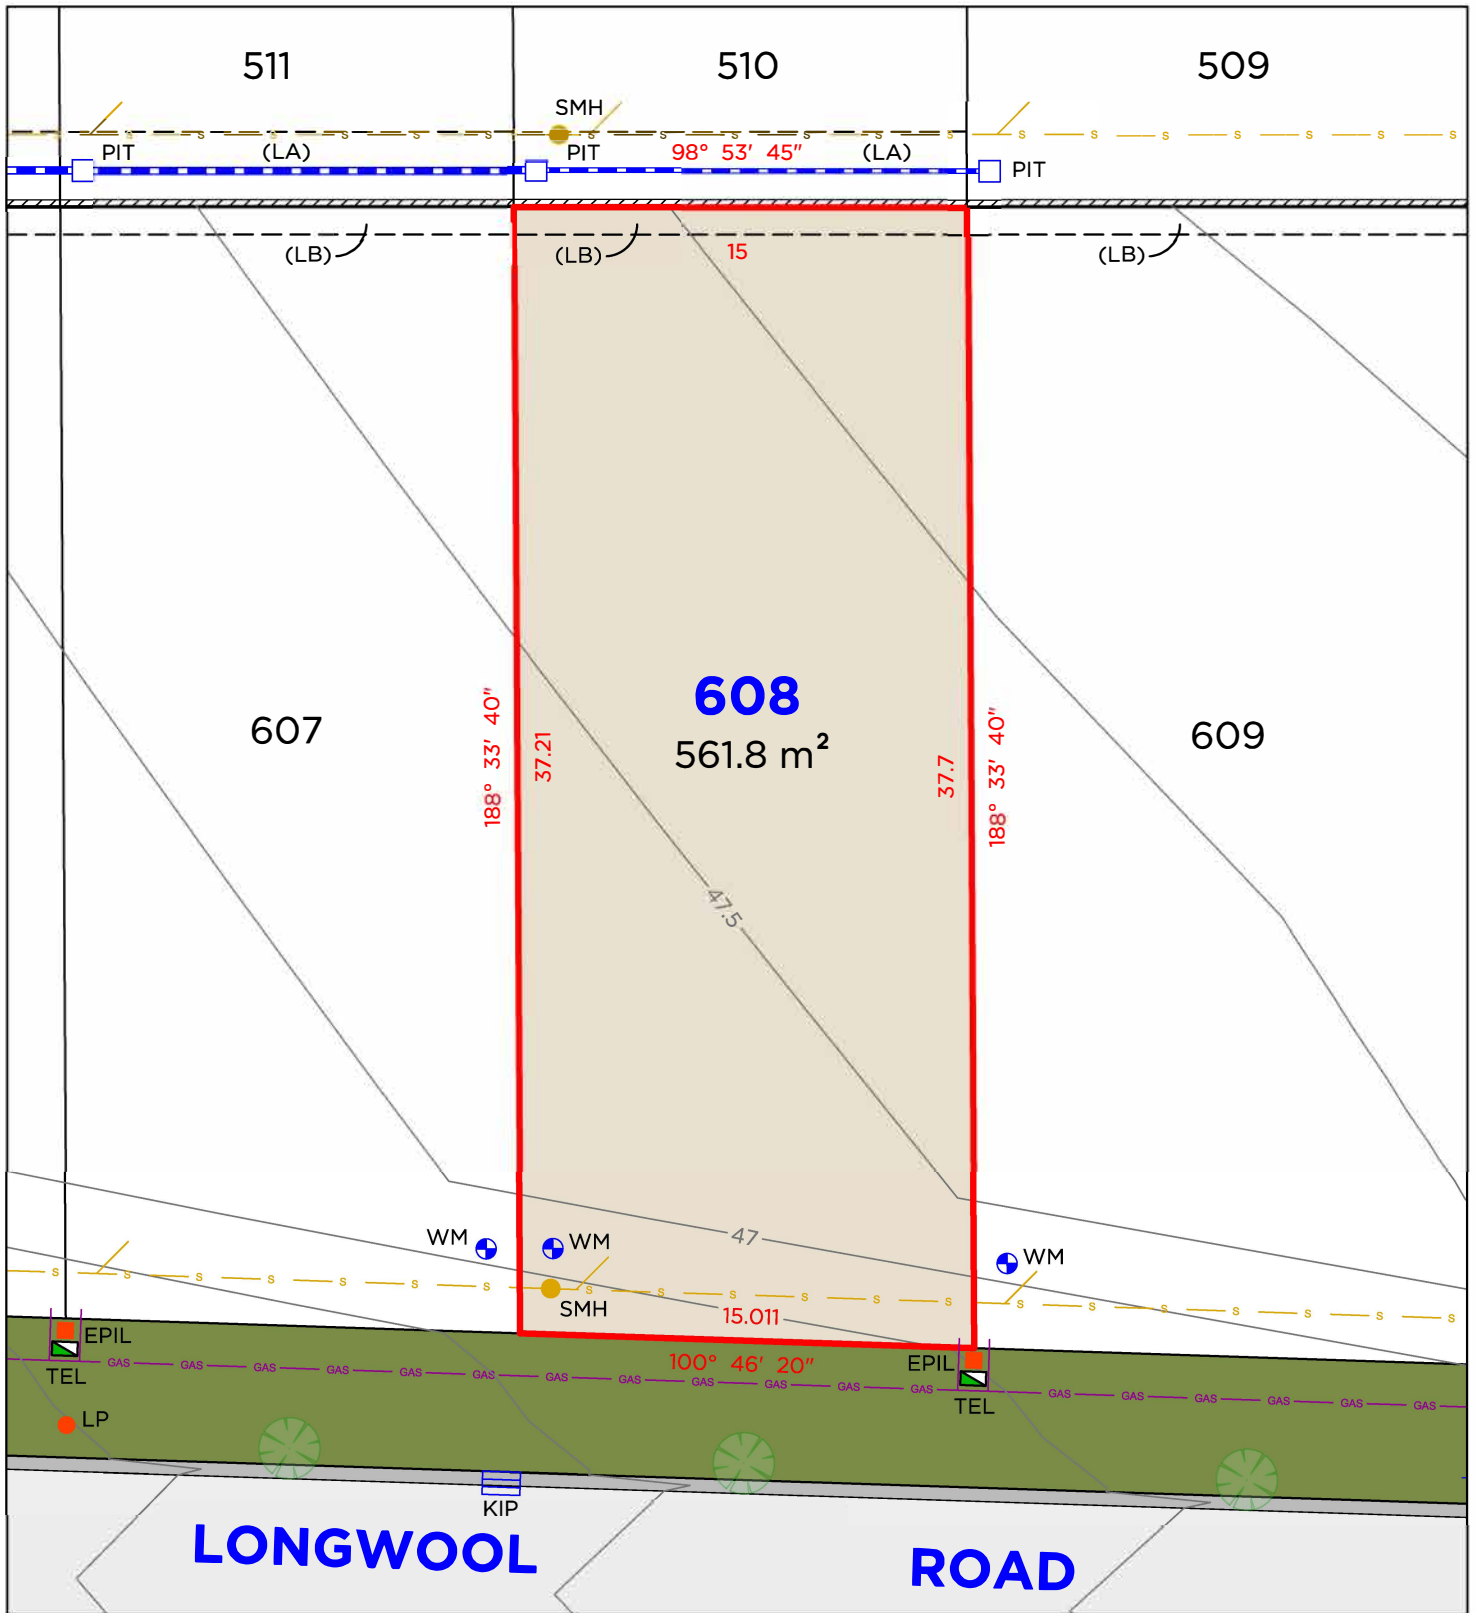

## LEGEND

	BOUNDARY LINE		TEL	TELSTRA / NBN PIT
	ADJACENT BOUNDARY		EPIL	ELECTRICAL PILLAR
	SEWER		LP	LIGHT POLE
	GAS LINE		SMH	SEWER MAN HOLE
	STORMWATER		PIT	DRAINAGE PIT
	RETAINING WALL		KIP	KERB INLET PIT
	WM		SV	STOP VALVE
	HYD			

## EASEMENTS

- (LA) EASEMENT TO DRAIN WATER 1.5 & 2.5 WIDE (D.P.1299082)
- (LB) EASEMENT FOR SUPPORT 0.9 WIDE (D.P.1299082)

## DISCLAIMER

- THIS PLAN HAS BEEN COMPILED FROM DESIGN PLANS AT THE SCALE/S STATED. IT IS RECOMMENDED THAT A SURVEY IS UNDERTAKEN PRIOR TO THE PREPARATION OF CONSTRUCTION DRAWINGS. THE PLAN IS SUITABLE FOR DESIGN ONLY & MAY NOT BE SUITABLE FOR ANY OTHER PURPOSE OR FOR USE AT ANY OTHER SCALES/S.
- THE BOUNDARIES & SERVICES SHOWN ARE APPROXIMATE ONLY. FURTHER SURVEY WILL BE REQUIRED IF CONSTRUCTION IS TO TAKE PLACE ON OR ADJACENT TO THE BOUNDARIES.

**NOTE** • ANTICIPATED LOT CLASSIFICATION IS E

**DELFS LASCELLES**  
CONSULTING SURVEYORS

**HEREFORD HILL**  
• LOCHINVAR •

260 MAITLAND ROAD, MAYFIELD NSW 2304  
P: (02) 4964 4886  
E: admin@delacs.com.au


DATE: 15.05.2024 DATUM: A.H.D.

SCALE: 1:250 (A4)

PROJECT No. **25138**



# LOT 609

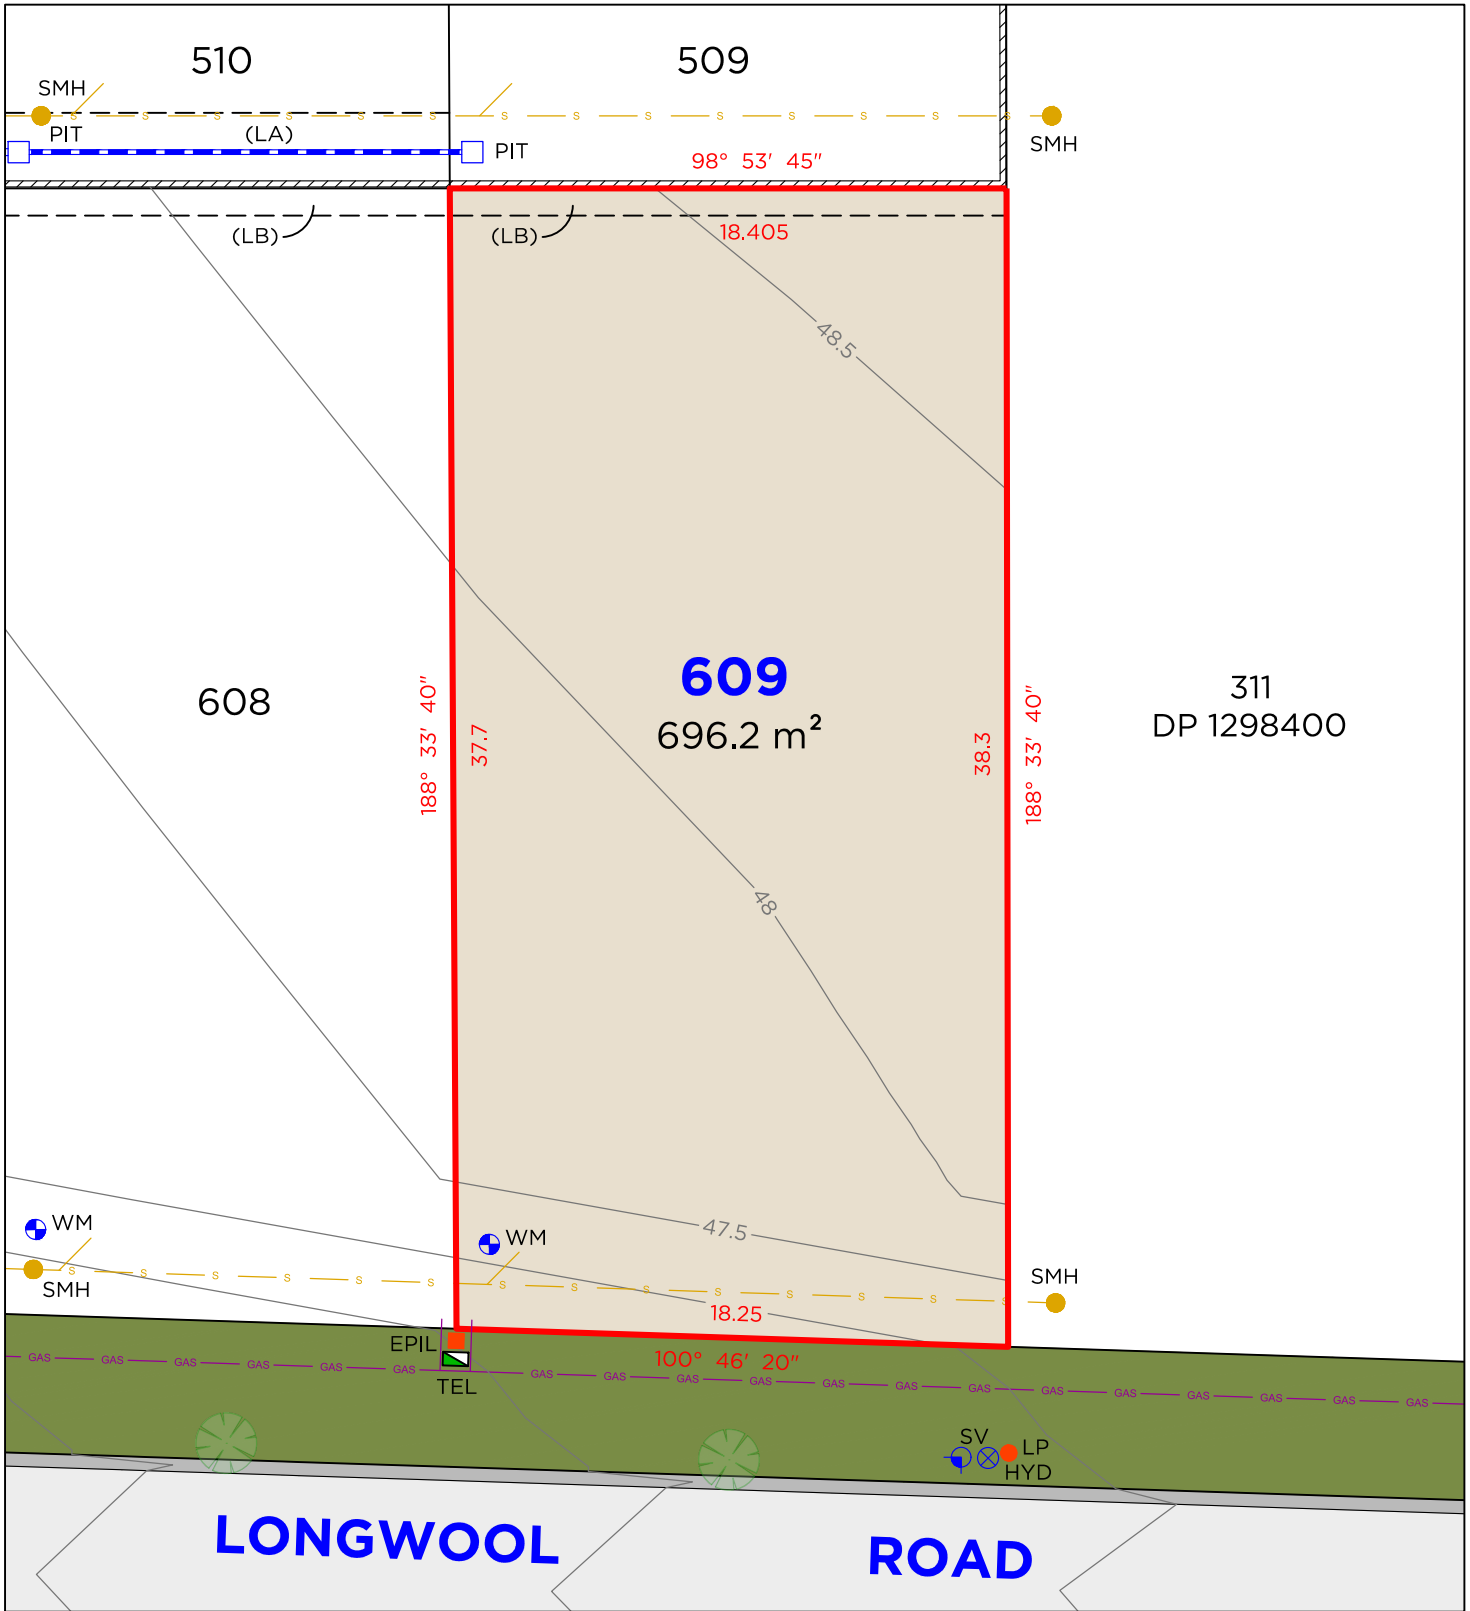

## LEGEND

	BOUNDARY LINE
	ADJACENT BOUNDARY
	SEWER
	GAS LINE
	STORMWATER
	RETAINING WALL
	WM WATER METER
	HYD HYDRANT

	TEL TELSTRA / NBN PIT
	EPIL ELECTRICAL PILLAR
	LP LIGHT POLE
	SMH SEWER MAN HOLE
	PIT DRAINAGE PIT
	KIP KERB INLET PIT
	SV STOP VALVE

## EASEMENTS

- (LA) EASEMENT TO DRAIN WATER 1.5 & 2.5 WIDE (D.P.1299082)
- (LB) EASEMENT FOR SUPPORT 0.9 WIDE (D.P.1299082)

## DISCLAIMER

- THIS PLAN HAS BEEN COMPILED FROM DESIGN PLANS AT THE SCALE/S STATED. IT IS RECOMMENDED THAT A SURVEY IS UNDERTAKEN PRIOR TO THE PREPARATION OF CONSTRUCTION DRAWINGS. THE PLAN IS SUITABLE FOR DESIGN ONLY & MAY NOT BE SUITABLE FOR ANY OTHER PURPOSE OR FOR USE AT ANY OTHER SCALES/S.
- THE BOUNDARIES & SERVICES SHOWN ARE APPROXIMATE ONLY. FURTHER SURVEY WILL BE REQUIRED IF CONSTRUCTION IS TO TAKE PLACE ON OR ADJACENT TO THE BOUNDARIES.

**NOTE** • ANTICIPATED LOT CLASSIFICATION IS H2

**DELFS LASCELLES**  
CONSULTING SURVEYORS

